
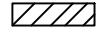




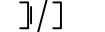
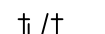

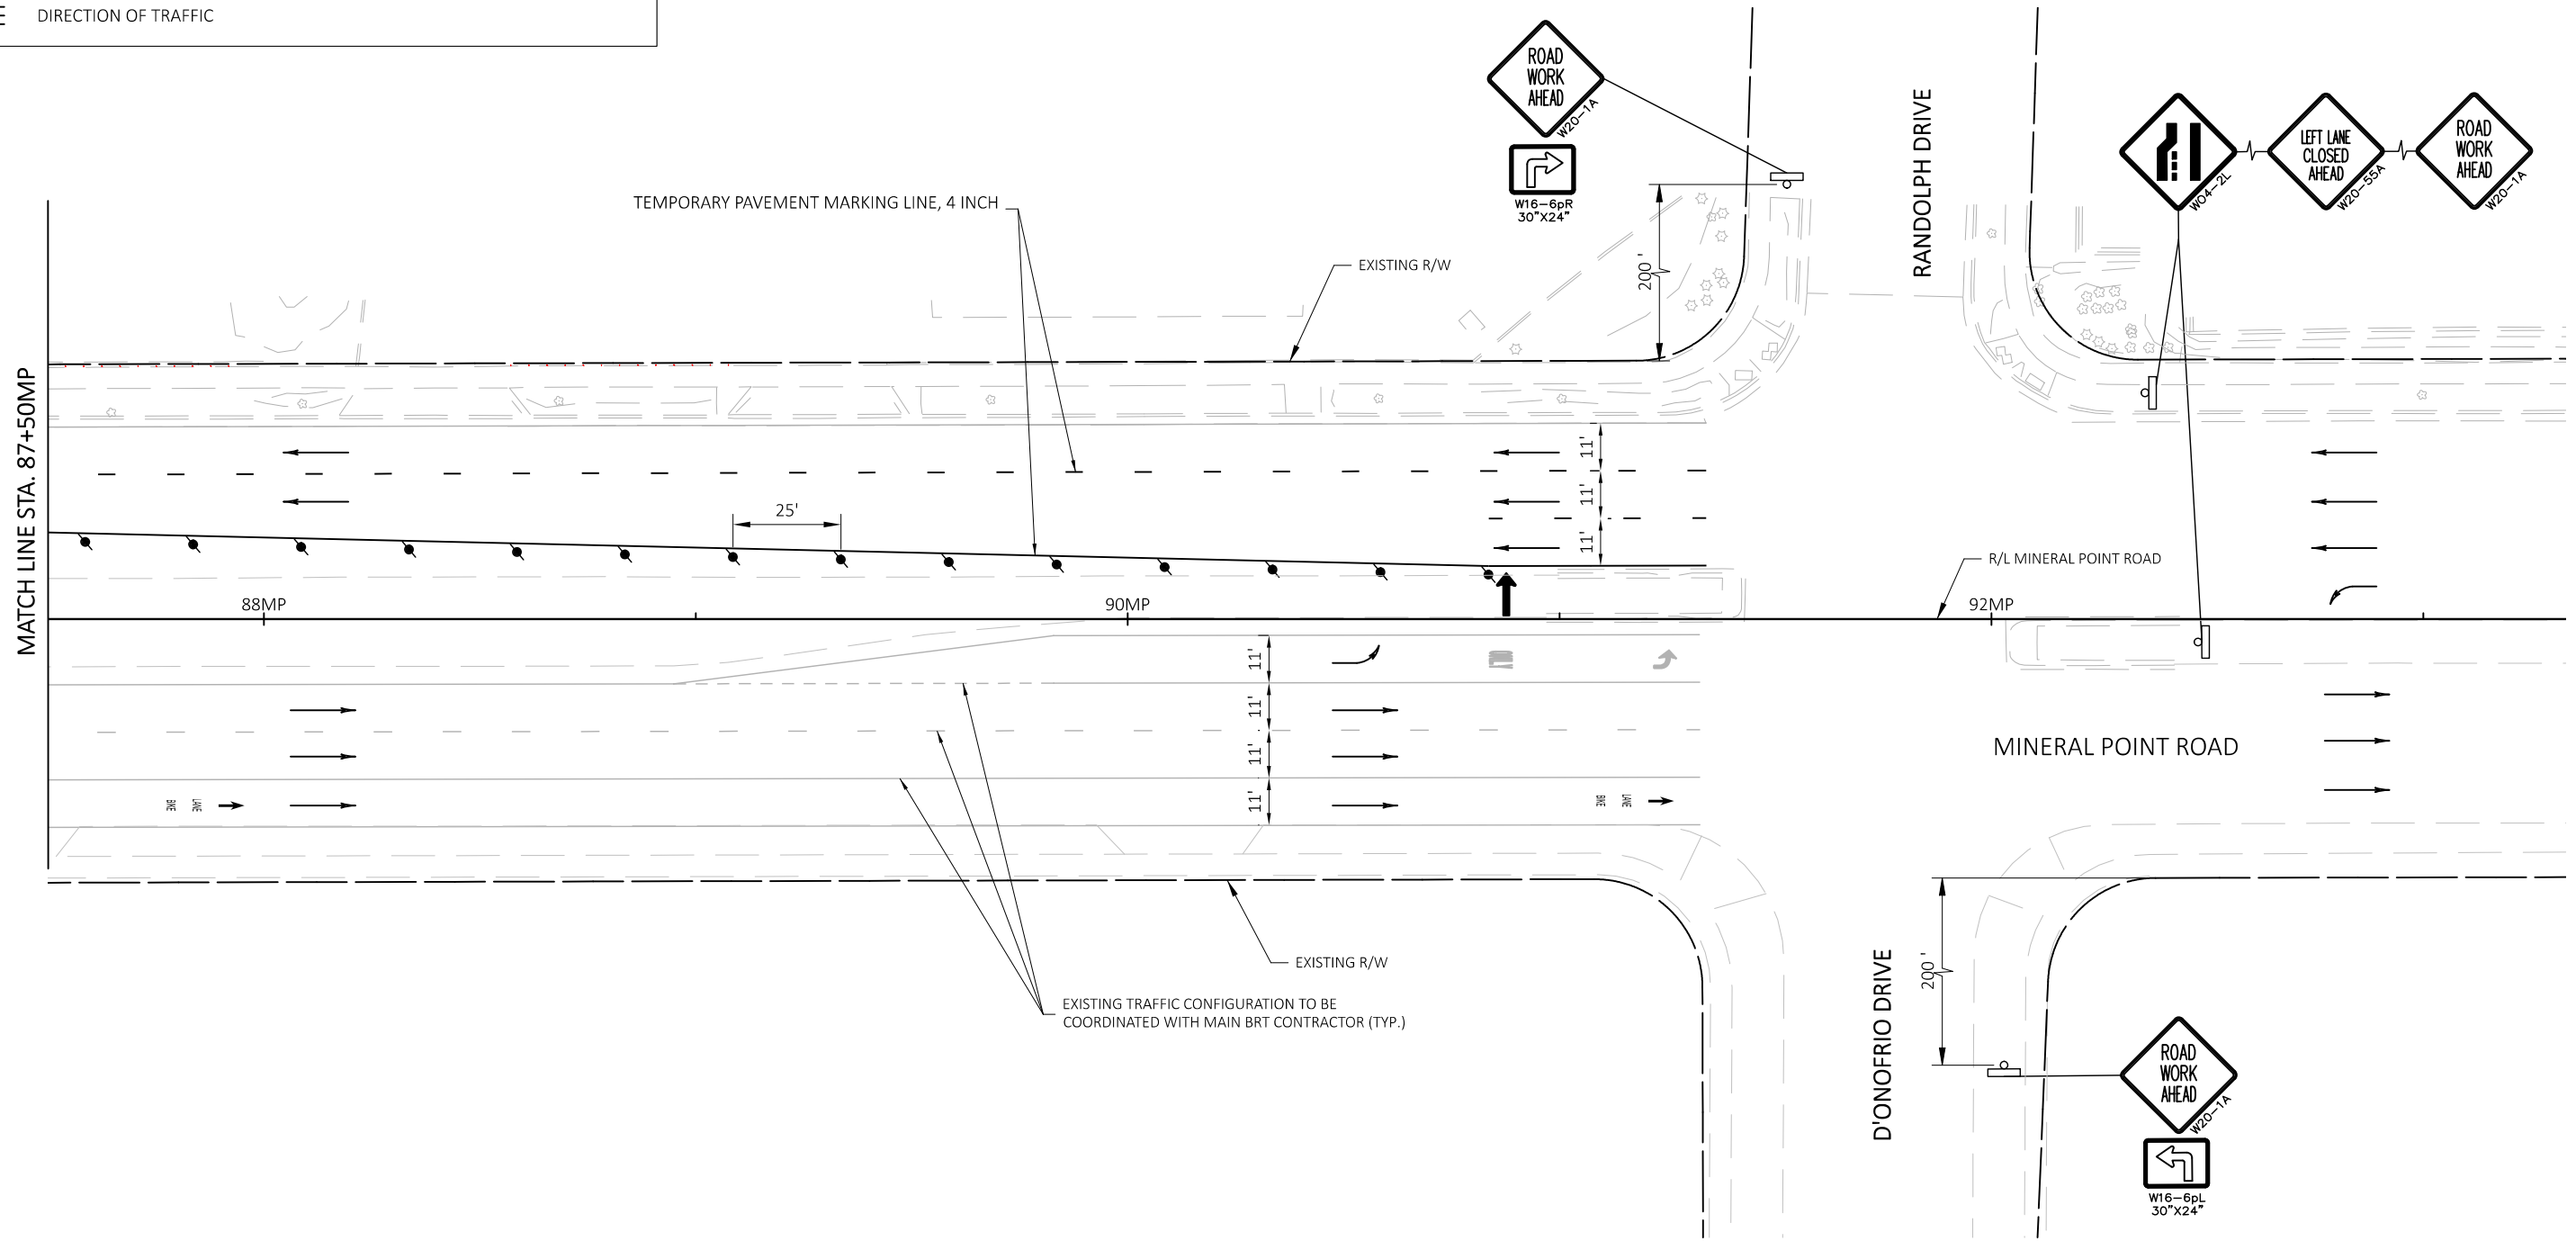


TRAFFIC CONTROL LEGEND

-  WORK AREA
-  COMPLETED WORK (PREVIOUS STAGE)
-  DRUMS WITH/WITHOUT WARNING LIGHT, TYPE C
-  FLASHING ARROW BOARD
-  POST MOUNTED SIGN
-  SIGN ON PORTABLE SUPPORT (5' MINIMUM, MOUNTING HEIGHT)
-  BARRICADE TYPE III (8' EQUIVALENT) AND WARNING LIGHT, TYPE A (FLASHING) WITH/WITHOUT SIGN
-  BARRICADE TYPE II WITH/WITHOUT SIGN (ALL WITH ONE WARNING LIGHT, TYPE A, LOW-INTENSITY FLASHING)
-  DIRECTION OF TRAFFIC

**MEDIAN NOSE IMPROVEMENTS WORK ZONE
STANDARD DETAIL - MINERAL POINT ROAD**

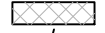

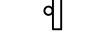NOTES:

- 1) CONTRACTOR TO STAGE WORK SUCH THAT CONSTRUCTION OPERATIONS FOR THE WIDENED SIDEWALK ON THE NORTH SIDE OF MINERAL POINT ROAD ARE NOT BEING PREFORMED CONCURRENT WITH MEDIAN NOSE IMPROVEMENTS










MARK	REVISION	DATE	BY
60631225P	Designed By: TSI	2022-06-16	60631225P
Date: 2022-06-16			Scale: 1 IN=40 FT



60631225P
 CITY OF MADISON, DANE COUNTY, WI
 CONTRACT NO: 60631225C

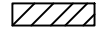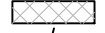

60631225P
 TC-06

TRAFFIC CONTROL LEGEND

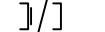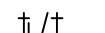-  WORK AREA
-  COMPLETED WORK (PREVIOUS STAGE)
-  DRUMS WITH/WITHOUT WARNING LIGHT, TYPE C
-  FLASHING ARROW BOARD
-  POST MOUNTED SIGN
-  SIGN ON PORTABLE SUPPORT (5' MINIMUM, MOUNTING HEIGHT)
-  BARRICADE TYPE III (8' EQUIVALENT) AND WARNING LIGHT, TYPE A (FLASHING) WITH/WITHOUT SIGN
-  BARRICADE TYPE II WITH/WITHOUT SIGN (ALL WITH ONE WARNING LIGHT, TYPE A, LOW-INTENSITY FLASHING)
-  DIRECTION OF TRAFFIC

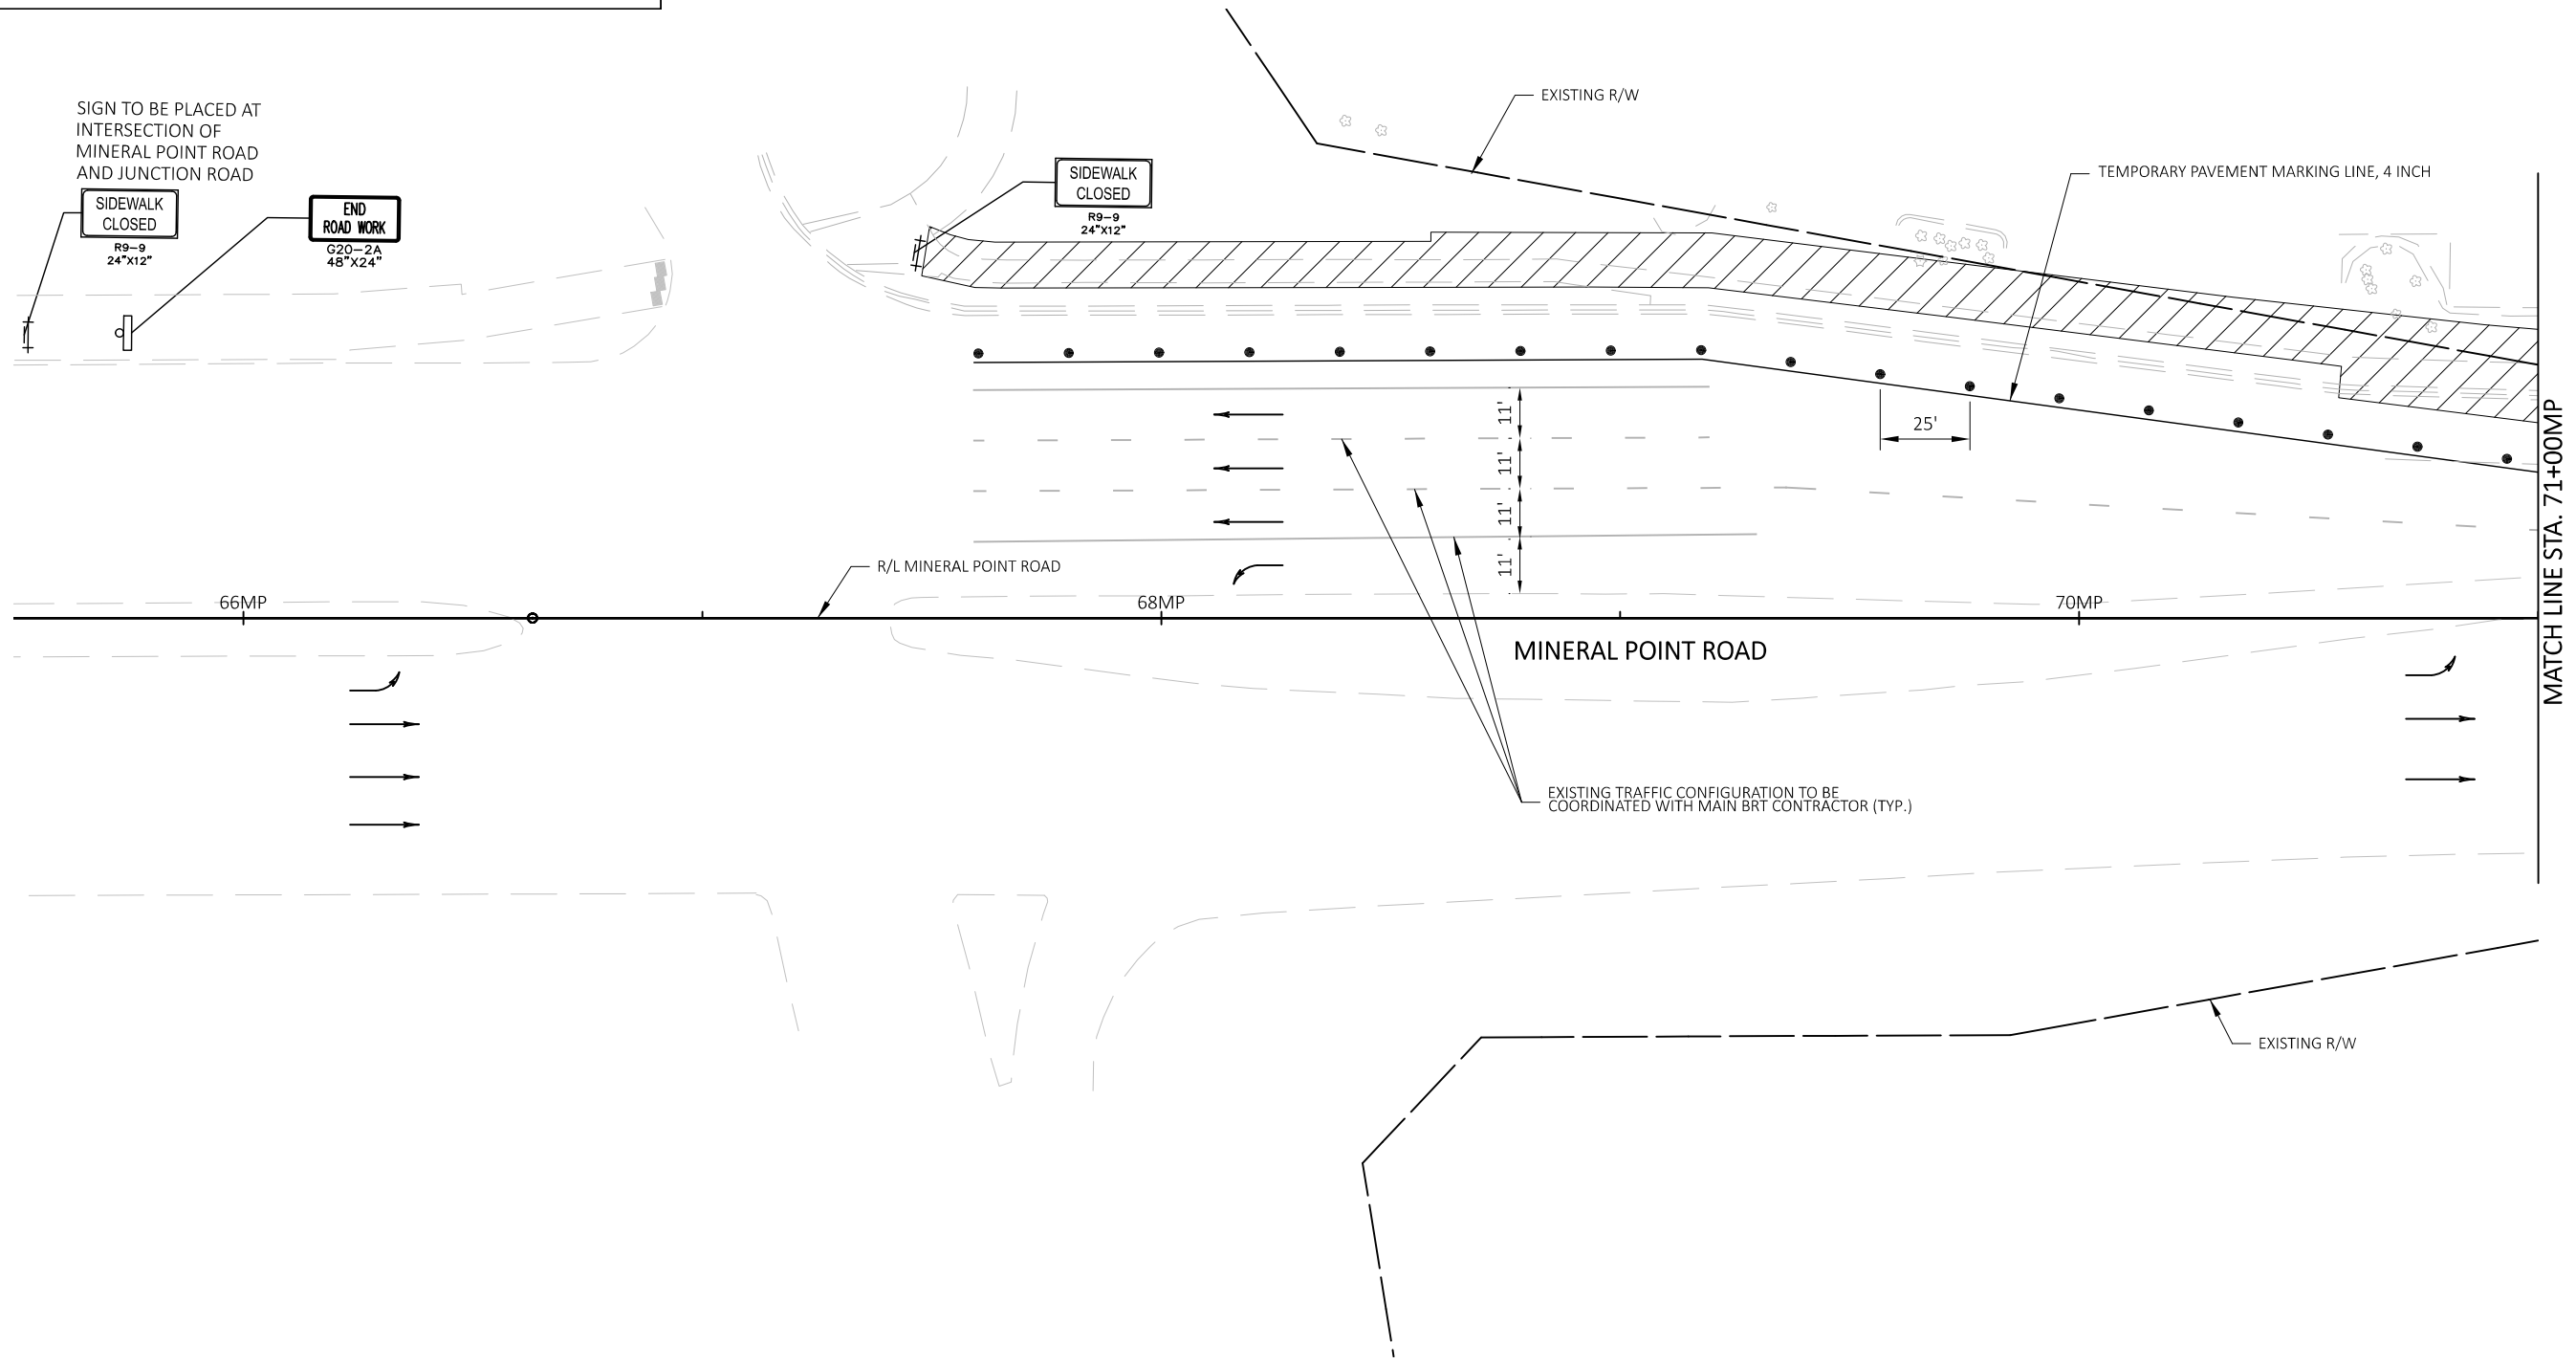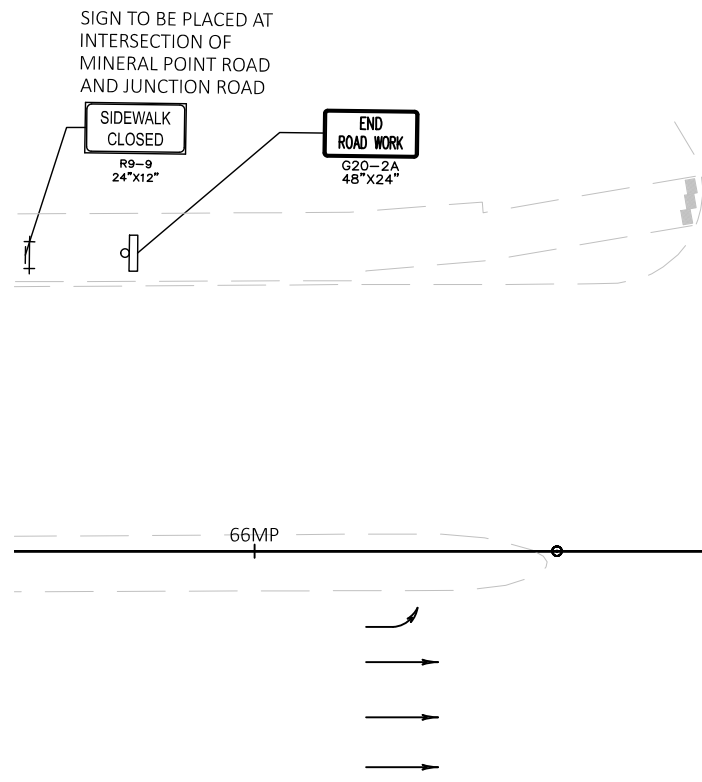


MARK	REVISION	DATE	BY

Designed By: TSI
60631225P

60631225P
 MAINTENANCE OF TRAFFIC - MINERAL POINT ROAD - WIDENED SIDEWALK STAGE 1
 MINERAL POINT ROAD WIDENED SIDEWALK
 CITY OF MADISON, DANE COUNTY, WI
CITY OF MADISON
 CONTRACT NO: 60631225C



60631225P
TC-07

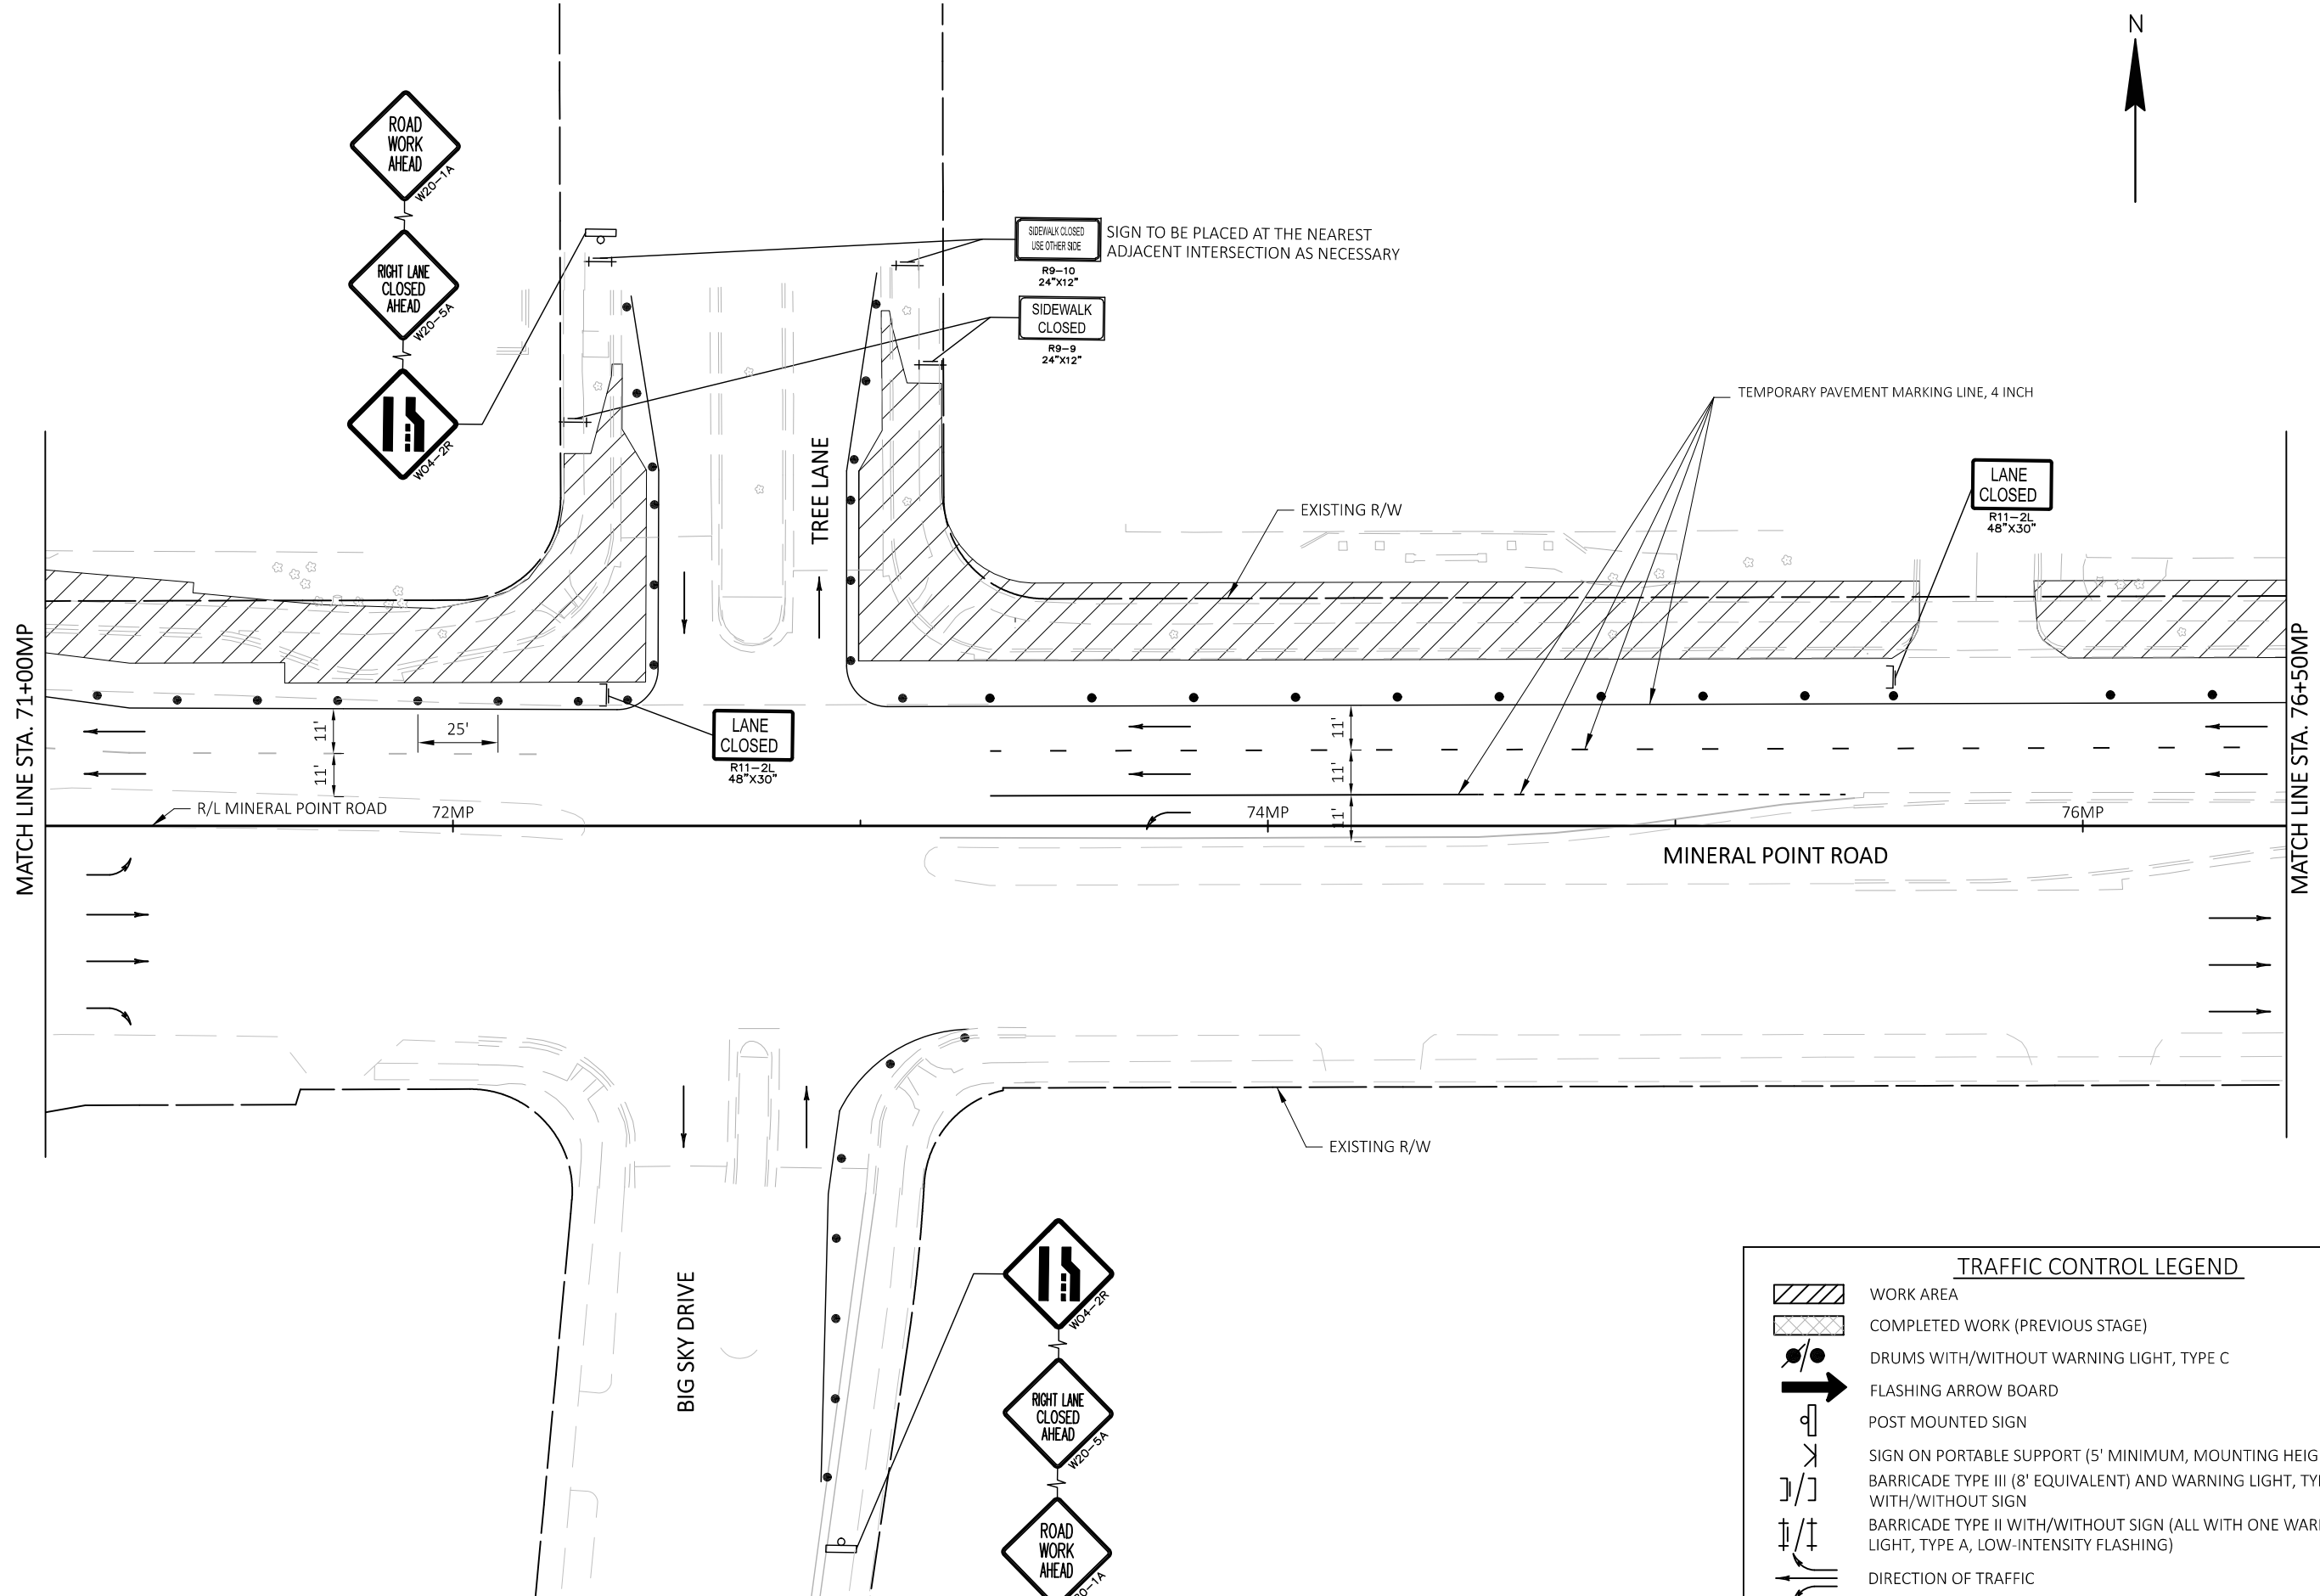

SIGN TO BE PLACED AT THE NEAREST ADJACENT INTERSECTION AS NECESSARY

SIDEWALK CLOSED USE OTHER SIDE
R9-10
24"x12"

SIDEWALK CLOSED
R9-9
24"x12"

LANE CLOSED
R11-2L
48"x30"

LANE CLOSED
R11-2L
48"x30"

TEMPORARY PAVEMENT MARKING LINE, 4 INCH

EXISTING R/W

EXISTING R/W

MINERAL POINT ROAD

MATCH LINE STA. 71+00MP

MATCH LINE STA. 76+50MP



TRAFFIC CONTROL LEGEND

- WORK AREA
- COMPLETED WORK (PREVIOUS STAGE)
- DRUMS WITH/WITHOUT WARNING LIGHT, TYPE C
- FLASHING ARROW BOARD
- POST MOUNTED SIGN
- SIGN ON PORTABLE SUPPORT (5' MINIMUM, MOUNTING HEIGHT)
- BARRICADE TYPE III (8' EQUIVALENT) AND WARNING LIGHT, TYPE A (FLASHING) WITH/WITHOUT SIGN
- BARRICADE TYPE II WITH/WITHOUT SIGN (ALL WITH ONE WARNING LIGHT, TYPE A, LOW-INTENSITY FLASHING)
- DIRECTION OF TRAFFIC

MARK	REVISION	DATE	BY

Designed By: TSI
60631225P










Date: 2022-06-16
Scale: #N/A#N/A#N/A#N/A


60631225P
 MAINTENANCE OF TRAFFIC - MINERAL POINT ROAD - WIDENED SIDEWALK STAGE 1
 MINERAL POINT ROAD WIDENED SIDEWALK
 CITY OF MADISON, DANE COUNTY, WI
 CITY OF MADISON
 CONTRACT NO: 60631225C

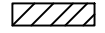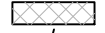

60631225P
 TC-08

TRAFFIC CONTROL LEGEND

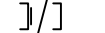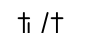-  WORK AREA
-  COMPLETED WORK (PREVIOUS STAGE)
-  DRUMS WITH/WITHOUT WARNING LIGHT, TYPE C
-  FLASHING ARROW BOARD
-  POST MOUNTED SIGN
-  SIGN ON PORTABLE SUPPORT (5' MINIMUM, MOUNTING HEIGHT)
-  BARRICADE TYPE III (8' EQUIVALENT) AND WARNING LIGHT, TYPE A (FLASHING) WITH/WITHOUT SIGN
-  BARRICADE TYPE II WITH/WITHOUT SIGN (ALL WITH ONE WARNING LIGHT, TYPE A, LOW-INTENSITY FLASHING)
-  DIRECTION OF TRAFFIC

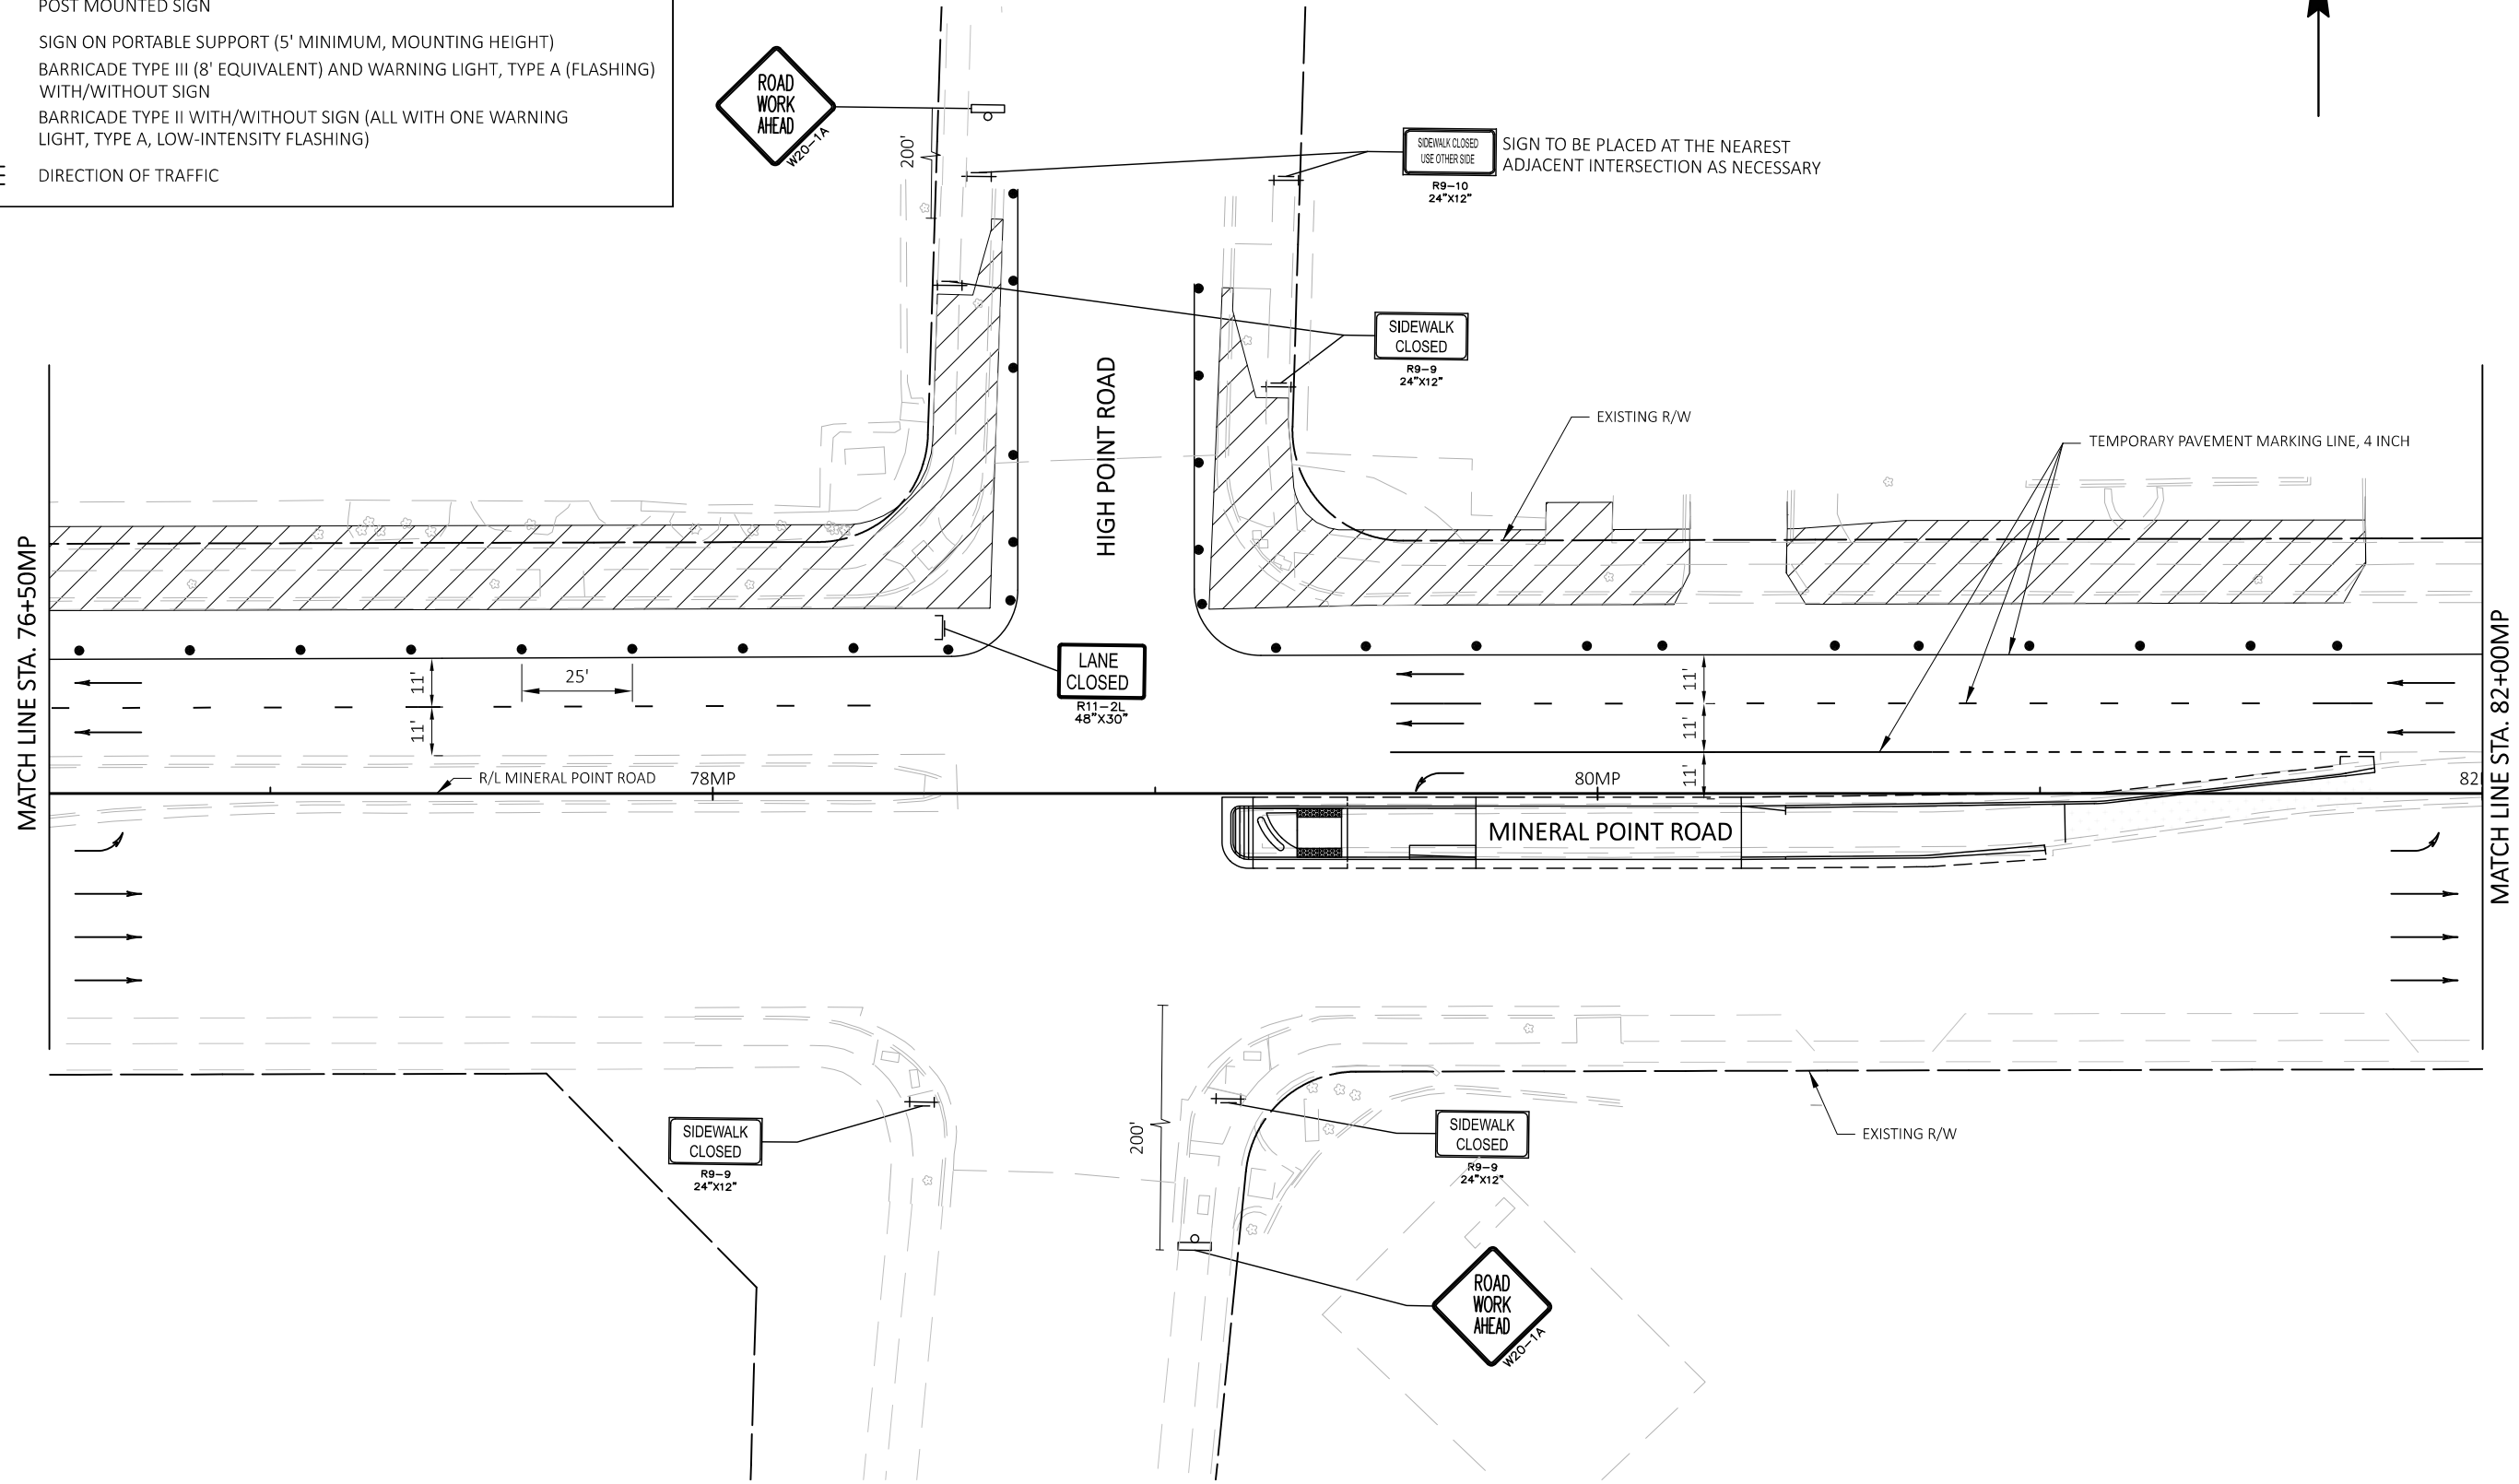










MARK	REVISION	DATE	BY
60631225P	Designed By: TSI	2022-06-16	60631225P
60631225P	Date: 2022-06-16		


MAINTENANCE OF TRAFFIC - MINERAL POINT ROAD - WIDENED SIDEWALK STAGE 1 60631225P
 MINERAL POINT ROAD WIDENED SIDEWALK CITY OF MADISON, DANE COUNTY, WI
CITY OF MADISON CONTRACT NO: 60631225C



60631225P
TC-09

TRAFFIC CONTROL LEGEND

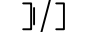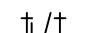-  WORK AREA
-  COMPLETED WORK (PREVIOUS STAGE)
-  DRUMS WITH/WITHOUT WARNING LIGHT, TYPE C
-  FLASHING ARROW BOARD
-  POST MOUNTED SIGN
-  SIGN ON PORTABLE SUPPORT (5' MINIMUM, MOUNTING HEIGHT)
-  BARRICADE TYPE III (8' EQUIVALENT) AND WARNING LIGHT, TYPE A (FLASHING) WITH/WITHOUT SIGN
-  BARRICADE TYPE II WITH/WITHOUT SIGN (ALL WITH ONE WARNING LIGHT, TYPE A, LOW-INTENSITY FLASHING)
-  DIRECTION OF TRAFFIC

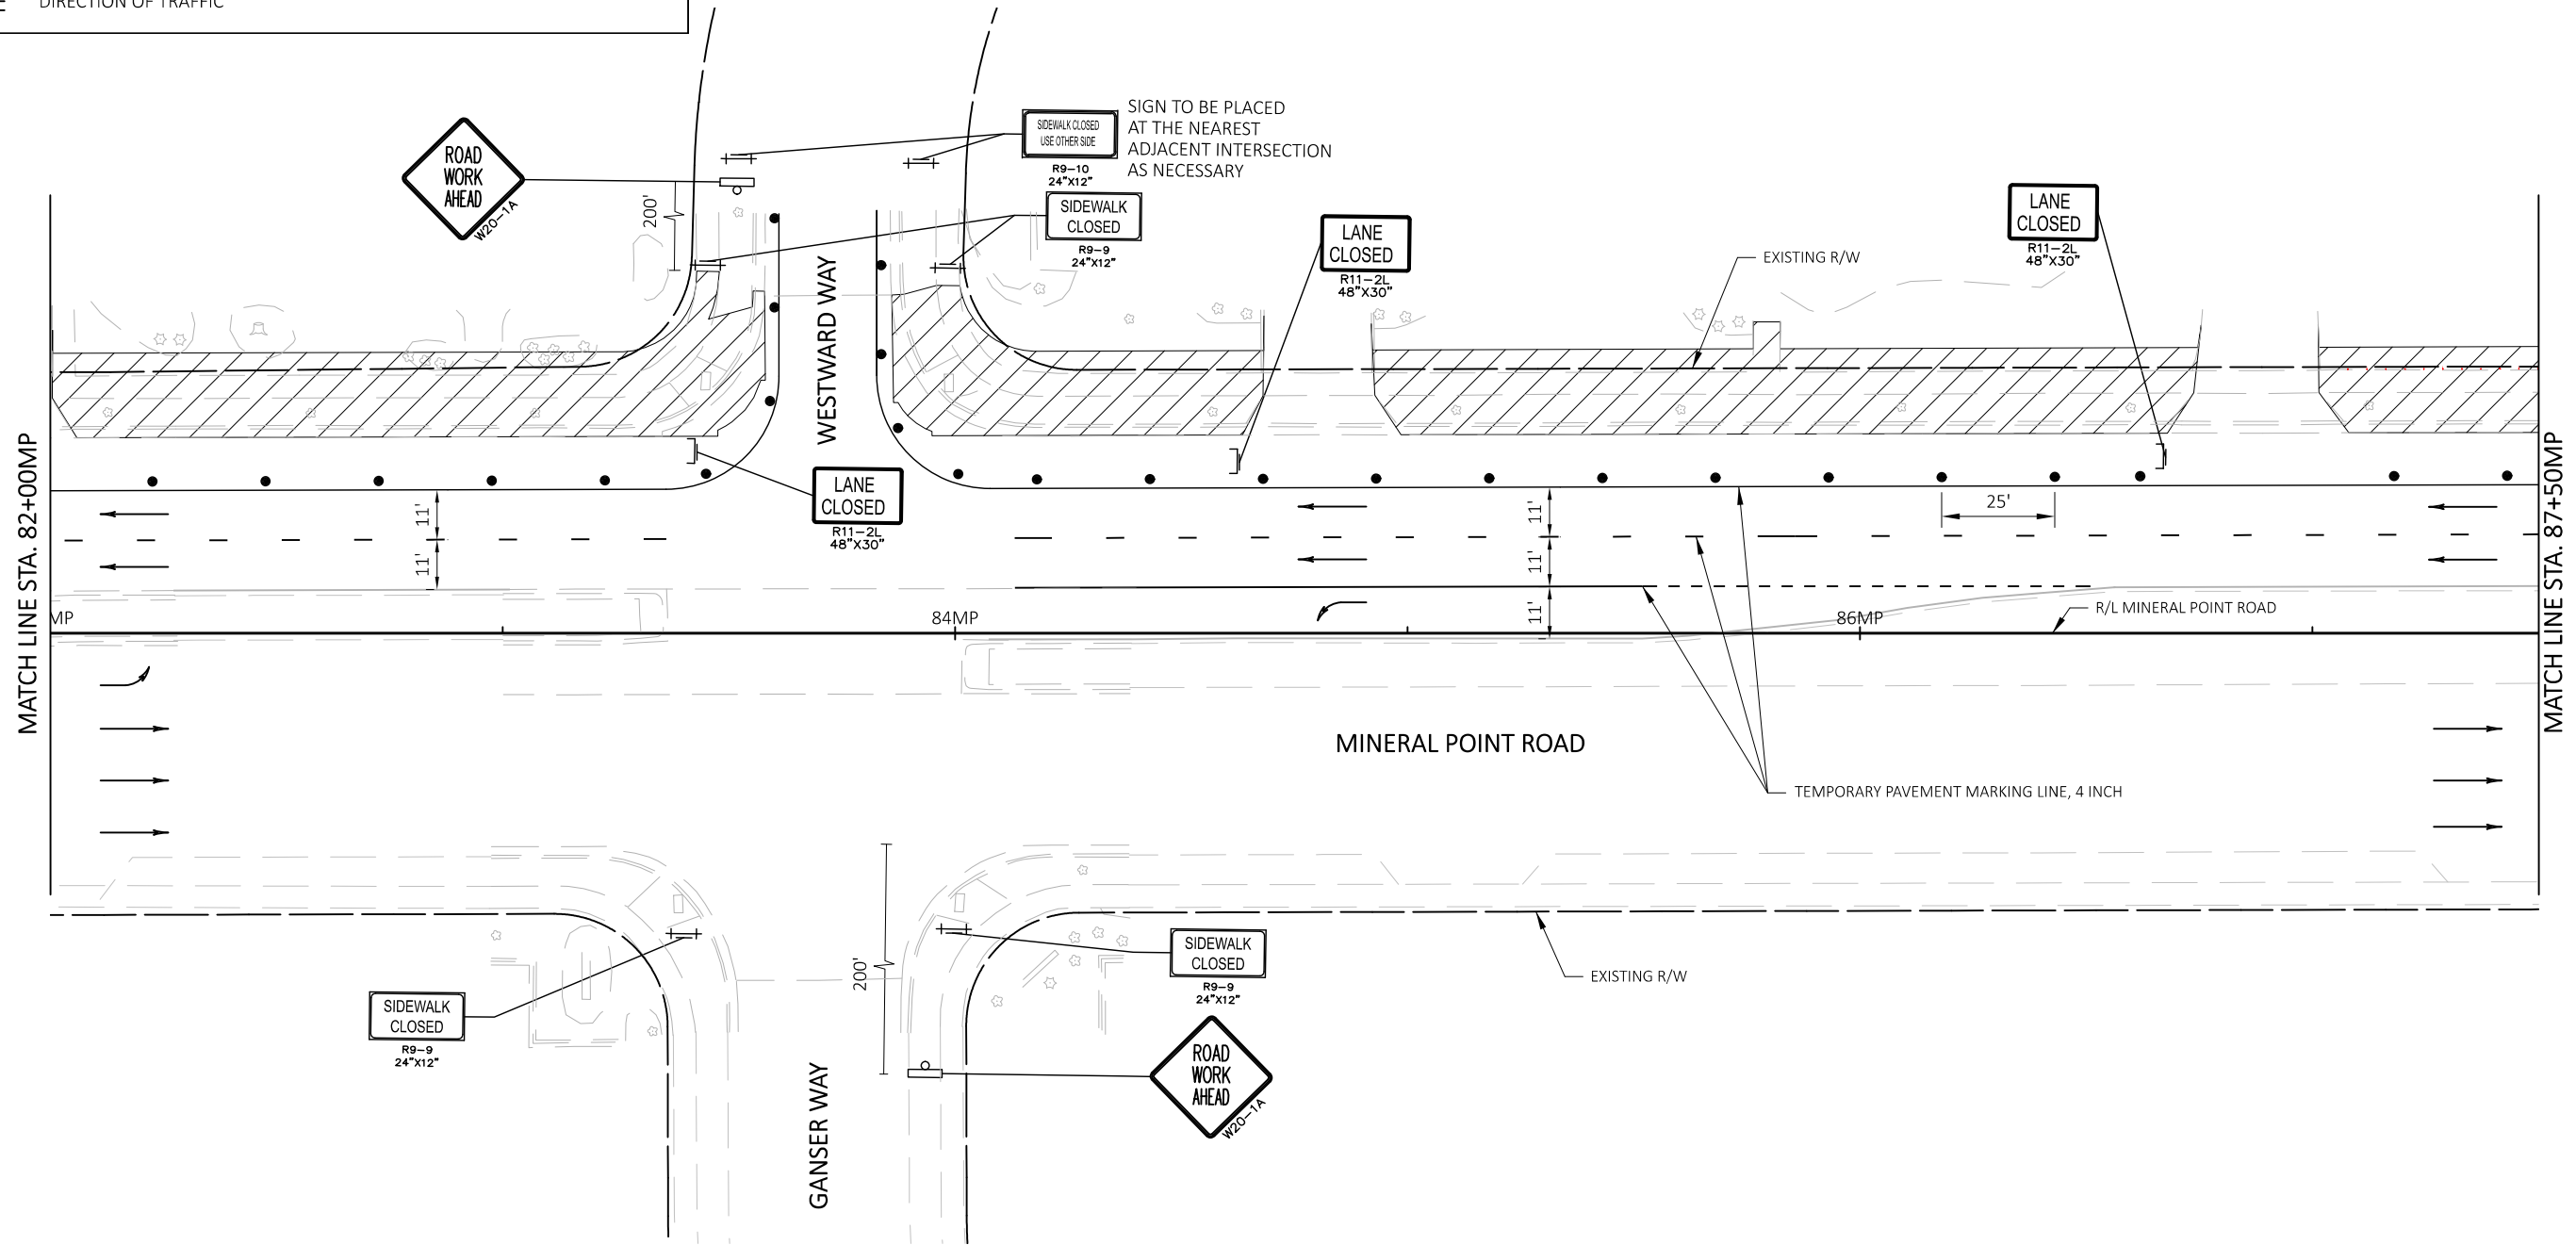










MARK	REVISION	DATE	BY
60631225P	2022-06-16		
Designed By: TSI		Scale: #60631225P	


60631225P
 MAINTENANCE OF TRAFFIC - MINERAL POINT ROAD - WIDENED SIDEWALK STAGE 1
 MINERAL POINT ROAD WIDENED SIDEWALK
 CITY OF MADISON, DANE COUNTY, WI
CITY OF MADISON
 CONTRACT NO: 60631225C

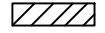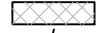

60631225P
TC-10

TRAFFIC CONTROL LEGEND

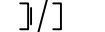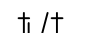-  WORK AREA
-  COMPLETED WORK (PREVIOUS STAGE)
-  DRUMS WITH/WITHOUT WARNING LIGHT, TYPE C
-  FLASHING ARROW BOARD
-  POST MOUNTED SIGN
-  SIGN ON PORTABLE SUPPORT (5' MINIMUM, MOUNTING HEIGHT)
-  BARRICADE TYPE III (8' EQUIVALENT) AND WARNING LIGHT, TYPE A (FLASHING) WITH/WITHOUT SIGN
-  BARRICADE TYPE II WITH/WITHOUT SIGN (ALL WITH ONE WARNING LIGHT, TYPE A, LOW-INTENSITY FLASHING)
-  DIRECTION OF TRAFFIC

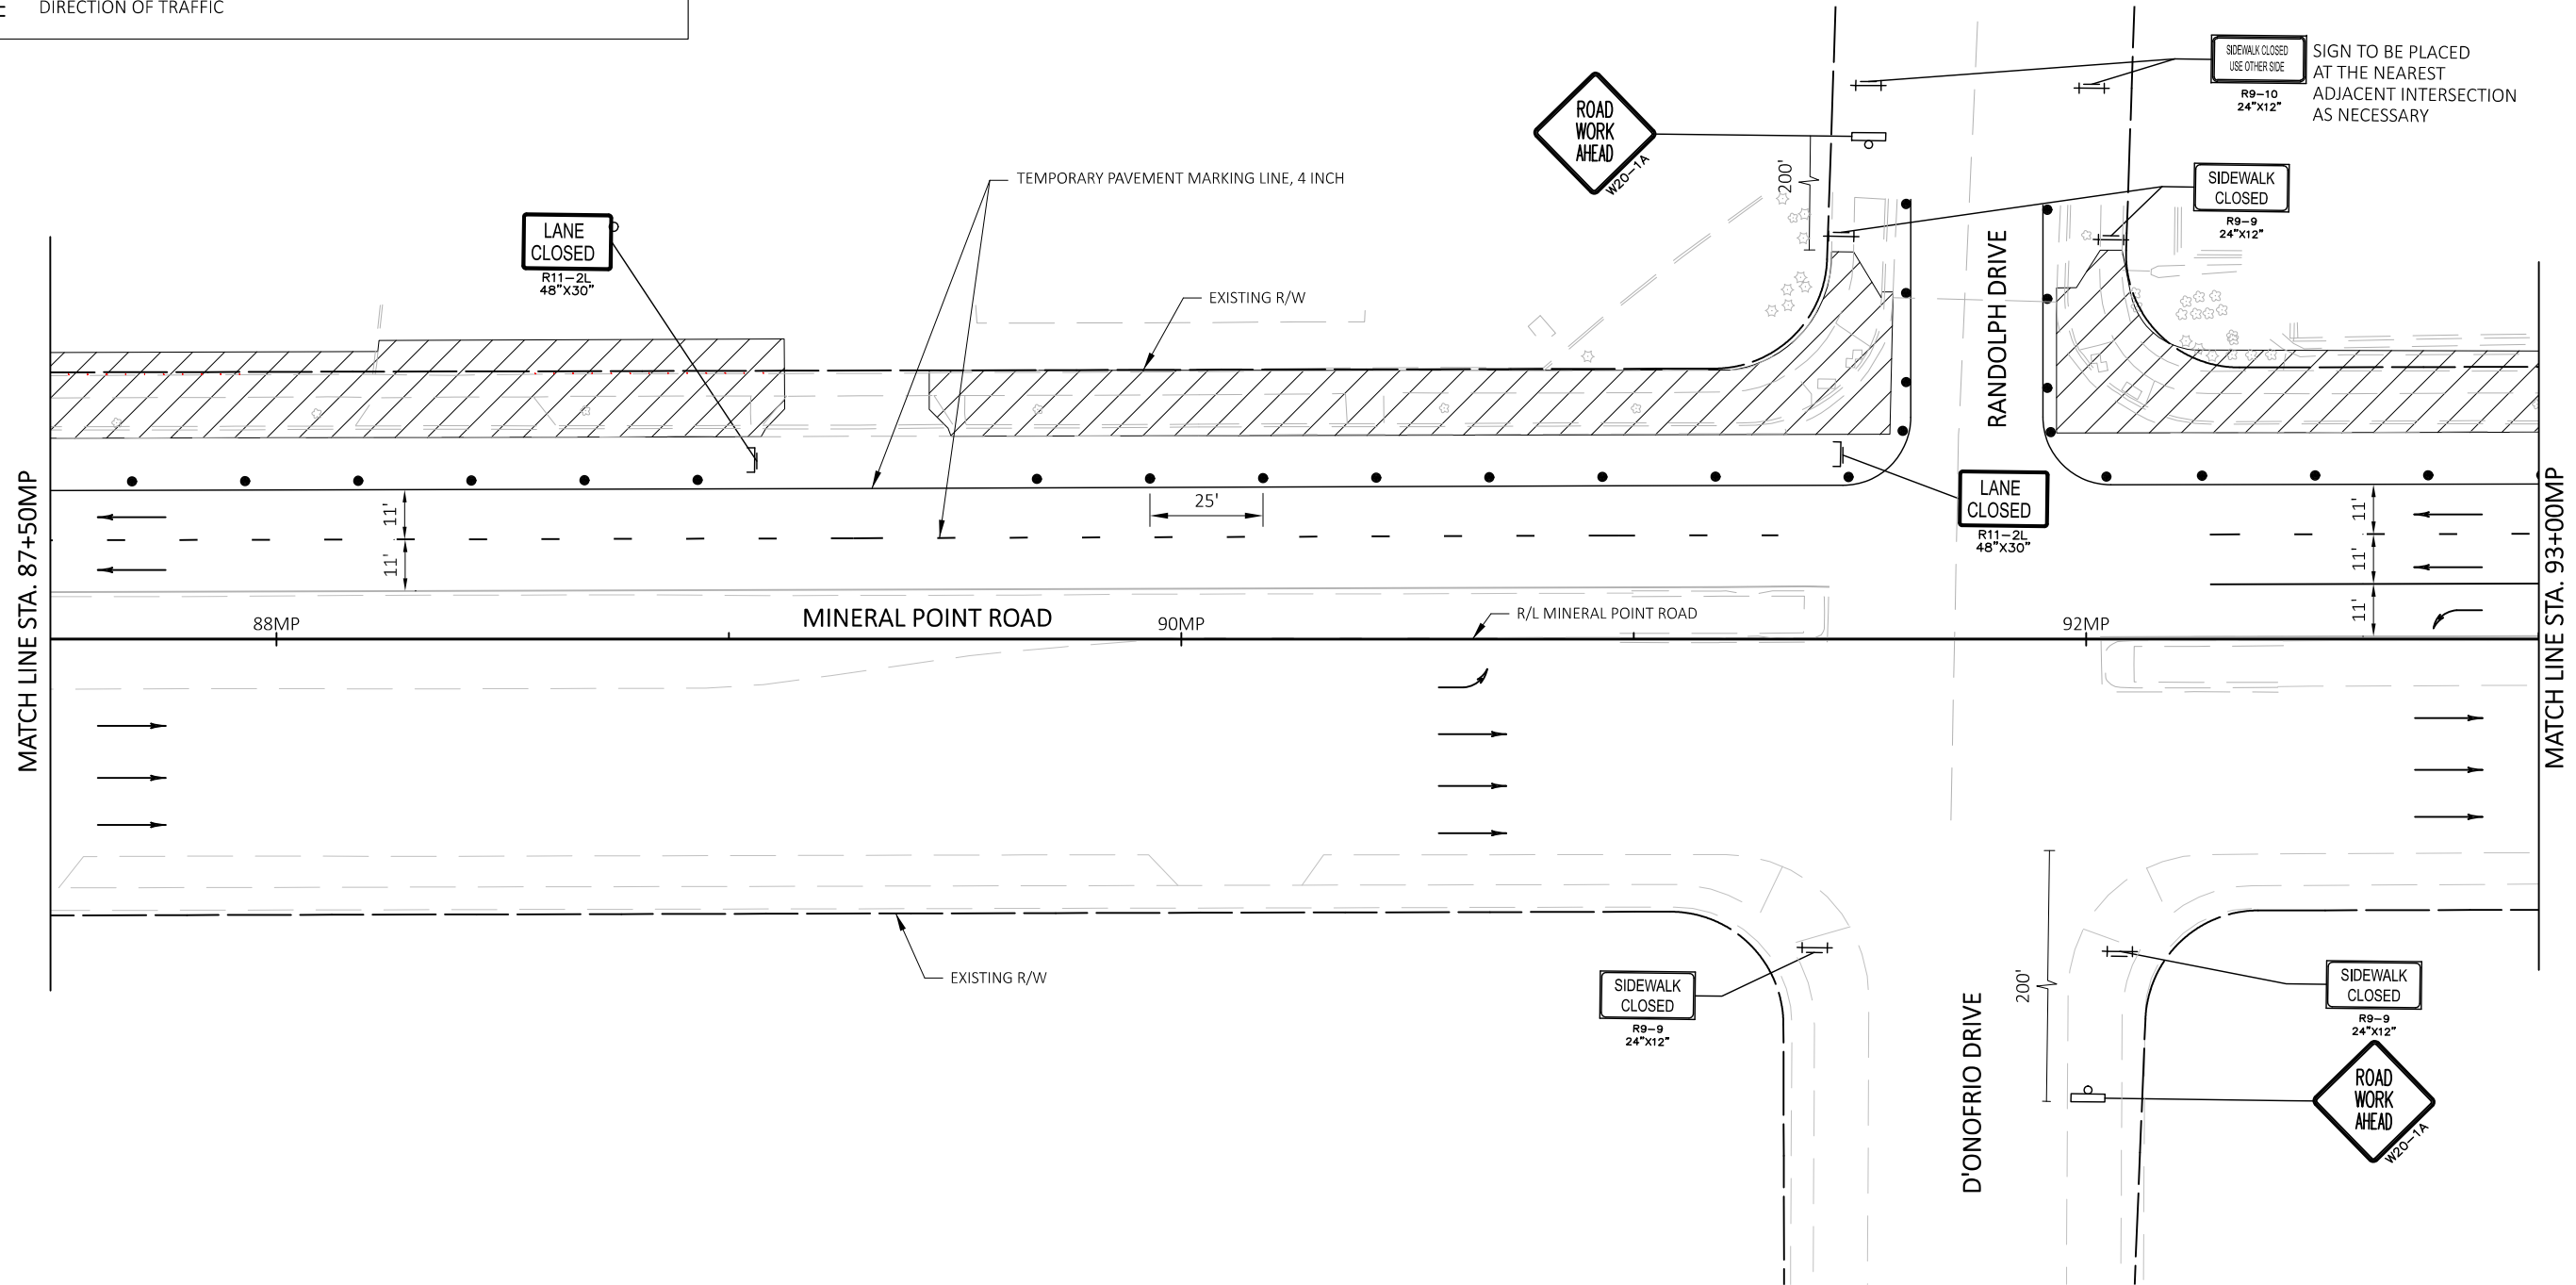










MARK	REVISION	DATE	BY
60631225P	Designed By: TSI	2022-06-16	60631225P
60631225P	Scale: #000/0000#		


60631225P
 MAINTENANCE OF TRAFFIC - MINERAL POINT ROAD - WIDENED SIDEWALK STAGE 1
 MINERAL POINT ROAD WIDENED SIDEWALK
 CITY OF MADISON, DANE COUNTY, WI
 CITY OF MADISON
 CONTRACT NO: 60631225C



60631225P
 TC-11

TRAFFIC CONTROL LEGEND

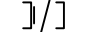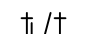-  WORK AREA
-  COMPLETED WORK (PREVIOUS STAGE)
-  DRUMS WITH/WITHOUT WARNING LIGHT, TYPE C
-  FLASHING ARROW BOARD
-  POST MOUNTED SIGN
-  SIGN ON PORTABLE SUPPORT (5' MINIMUM, MOUNTING HEIGHT)
-  BARRICADE TYPE III (8' EQUIVALENT) AND WARNING LIGHT, TYPE A (FLASHING) WITH/WITHOUT SIGN
-  BARRICADE TYPE II WITH/WITHOUT SIGN (ALL WITH ONE WARNING LIGHT, TYPE A, LOW-INTENSITY FLASHING)
-  DIRECTION OF TRAFFIC

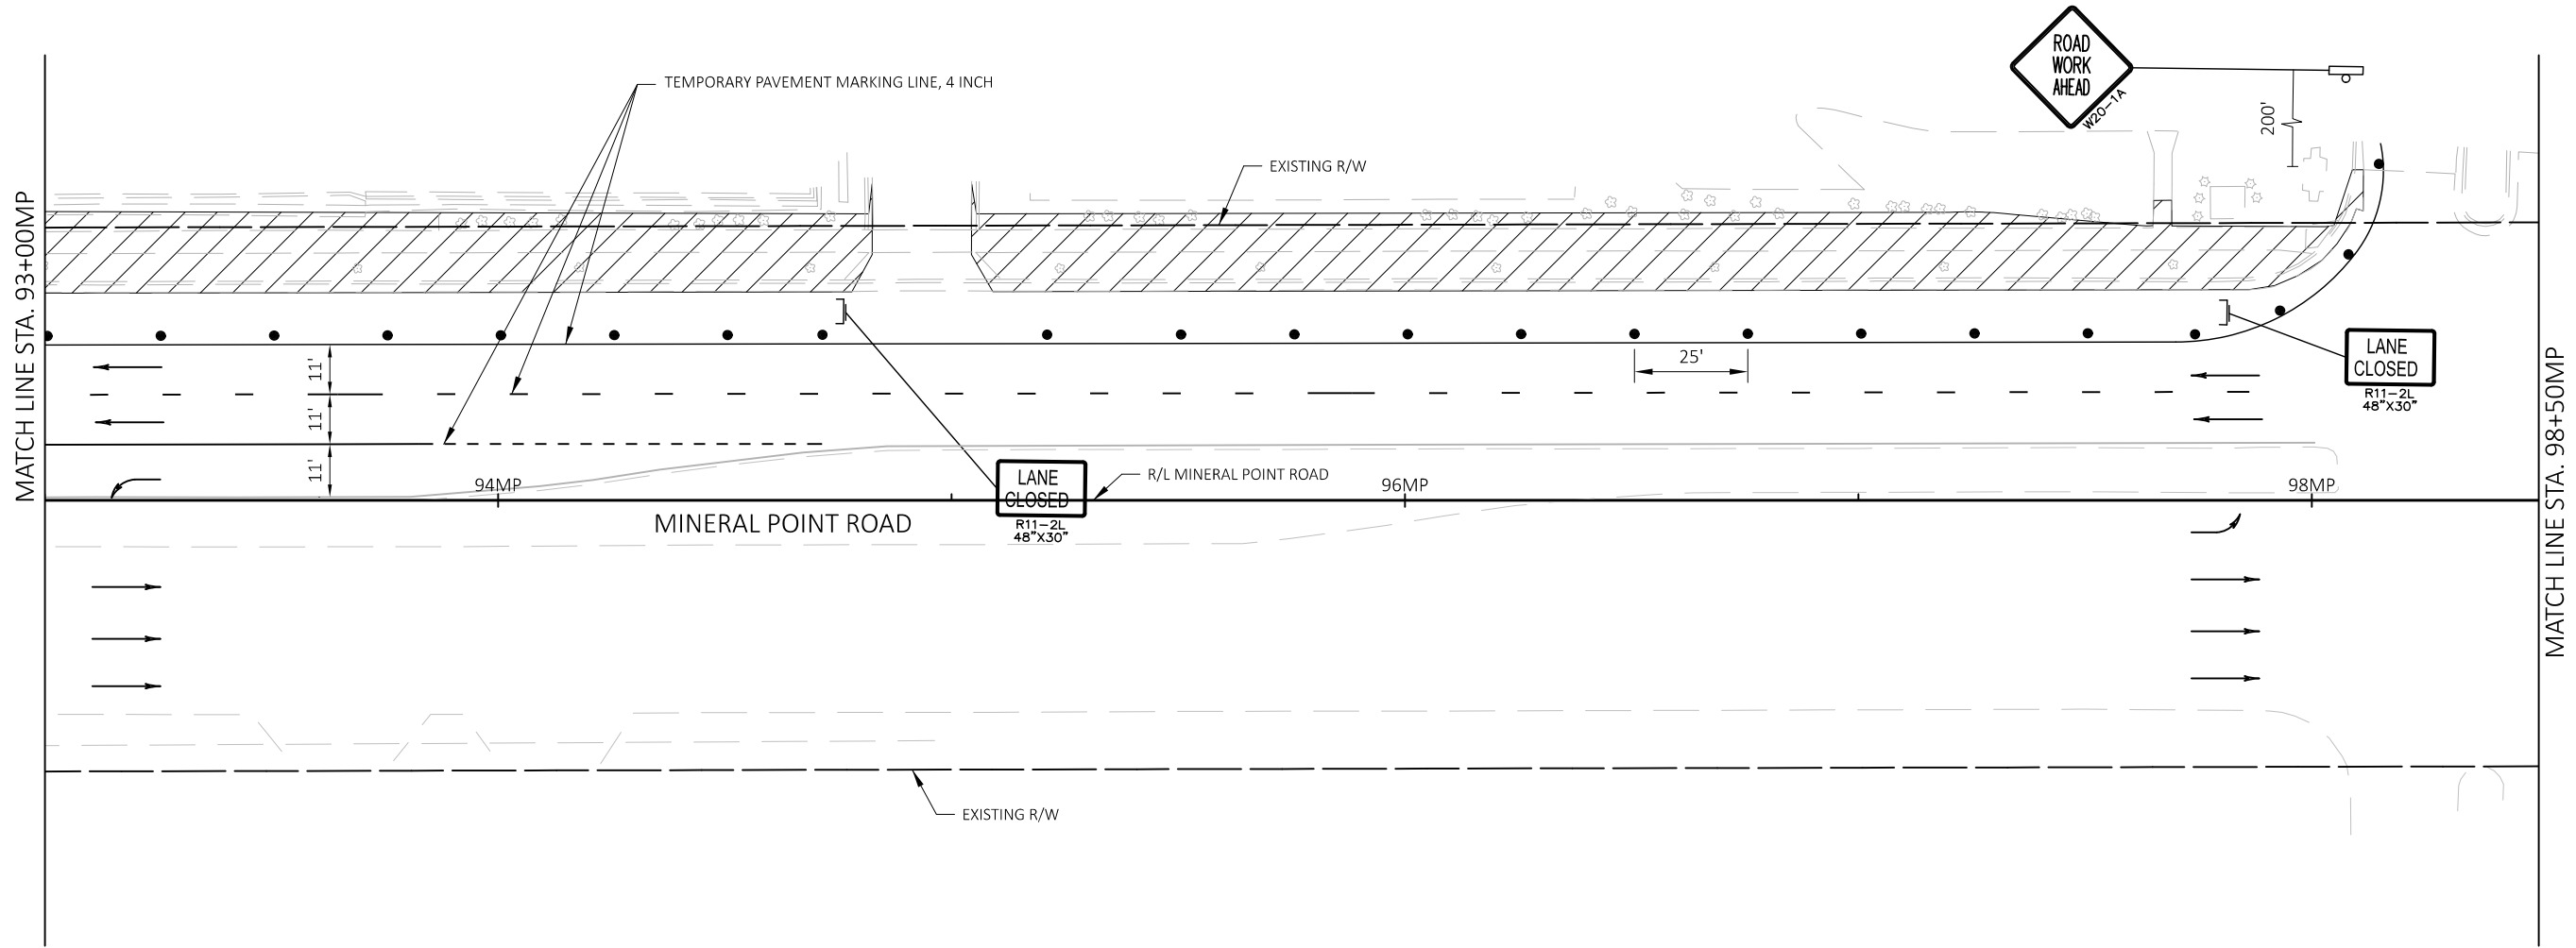







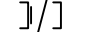
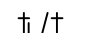

MARK	REVISION	DATE	BY
60631225P	Date: 2022-06-16		Scale: #####


MAINTENANCE OF TRAFFIC - MINERAL POINT ROAD - WIDENED SIDEWALK STAGE 1 60631225P
 MINERAL POINT ROAD WIDENED SIDEWALK CITY OF MADISON, DANE COUNTY, WI
CITY OF MADISON CONTRACT NO: 60631225C



60631225P
TC-12

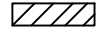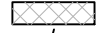TRAFFIC CONTROL LEGEND

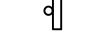-  WORK AREA
-  COMPLETED WORK (PREVIOUS STAGE)
-  DRUMS WITH/WITHOUT WARNING LIGHT, TYPE C
-  FLASHING ARROW BOARD
-  POST MOUNTED SIGN
-  SIGN ON PORTABLE SUPPORT (5' MINIMUM, MOUNTING HEIGHT)
-  BARRICADE TYPE III (8' EQUIVALENT) AND WARNING LIGHT, TYPE A (FLASHING) WITH/WITHOUT SIGN
-  BARRICADE TYPE II WITH/WITHOUT SIGN (ALL WITH ONE WARNING LIGHT, TYPE A, LOW-INTENSITY FLASHING)
-  DIRECTION OF TRAFFIC

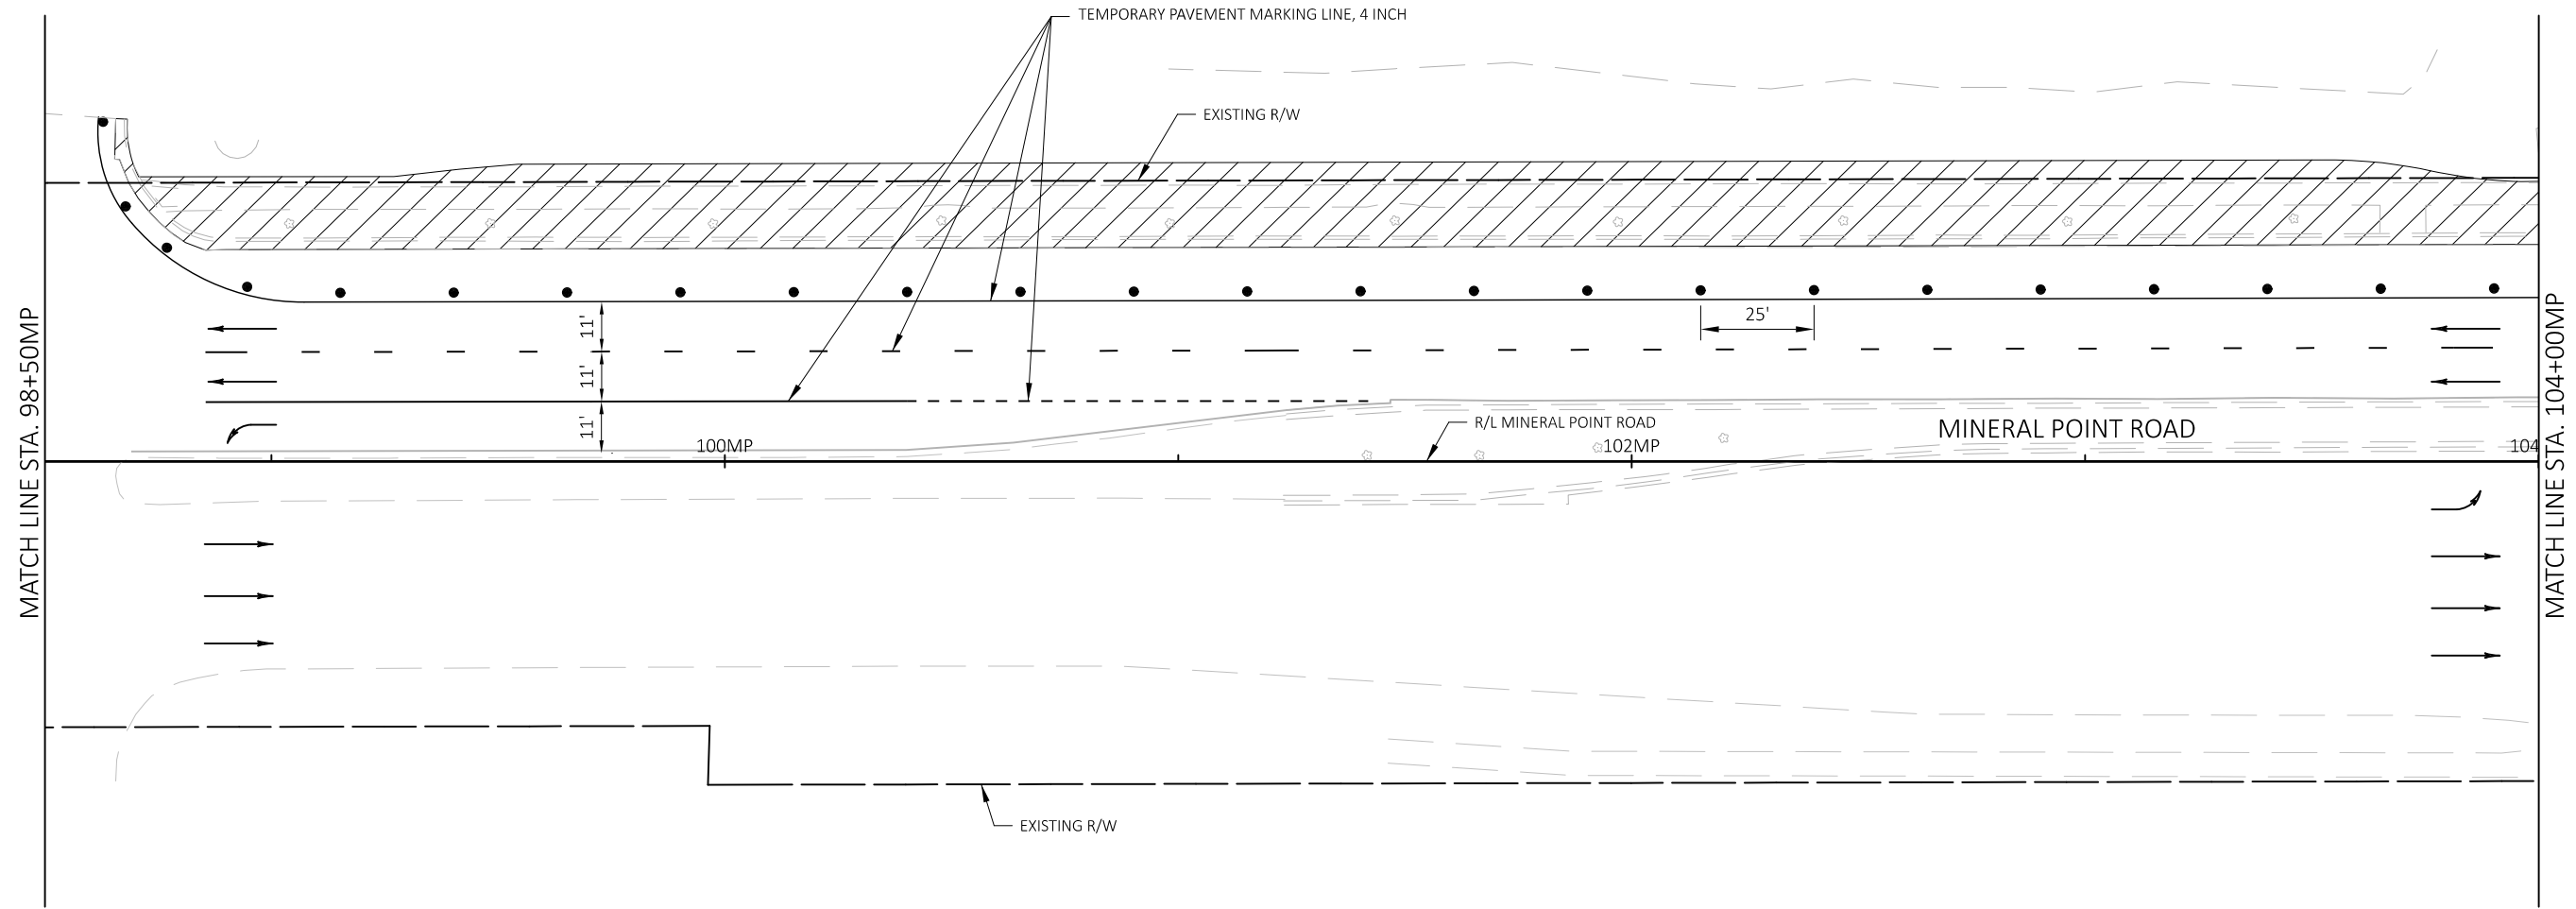


MARK	REVISION	DATE	BY
60631225P <td>Date: 2022-06-16 <td></td> <td>Scale: #####</td> </td>	Date: 2022-06-16 <td></td> <td>Scale: #####</td>		Scale: #####

MAINTENANCE OF TRAFFIC - MINERAL POINT ROAD - WIDENED SIDEWALK STAGE 1 60631225P
 MINERAL POINT ROAD WIDENED SIDEWALK CITY OF MADISON, DANE COUNTY, WI
CITY OF MADISON CONTRACT NO: 60631225C



60631225P
TC-13

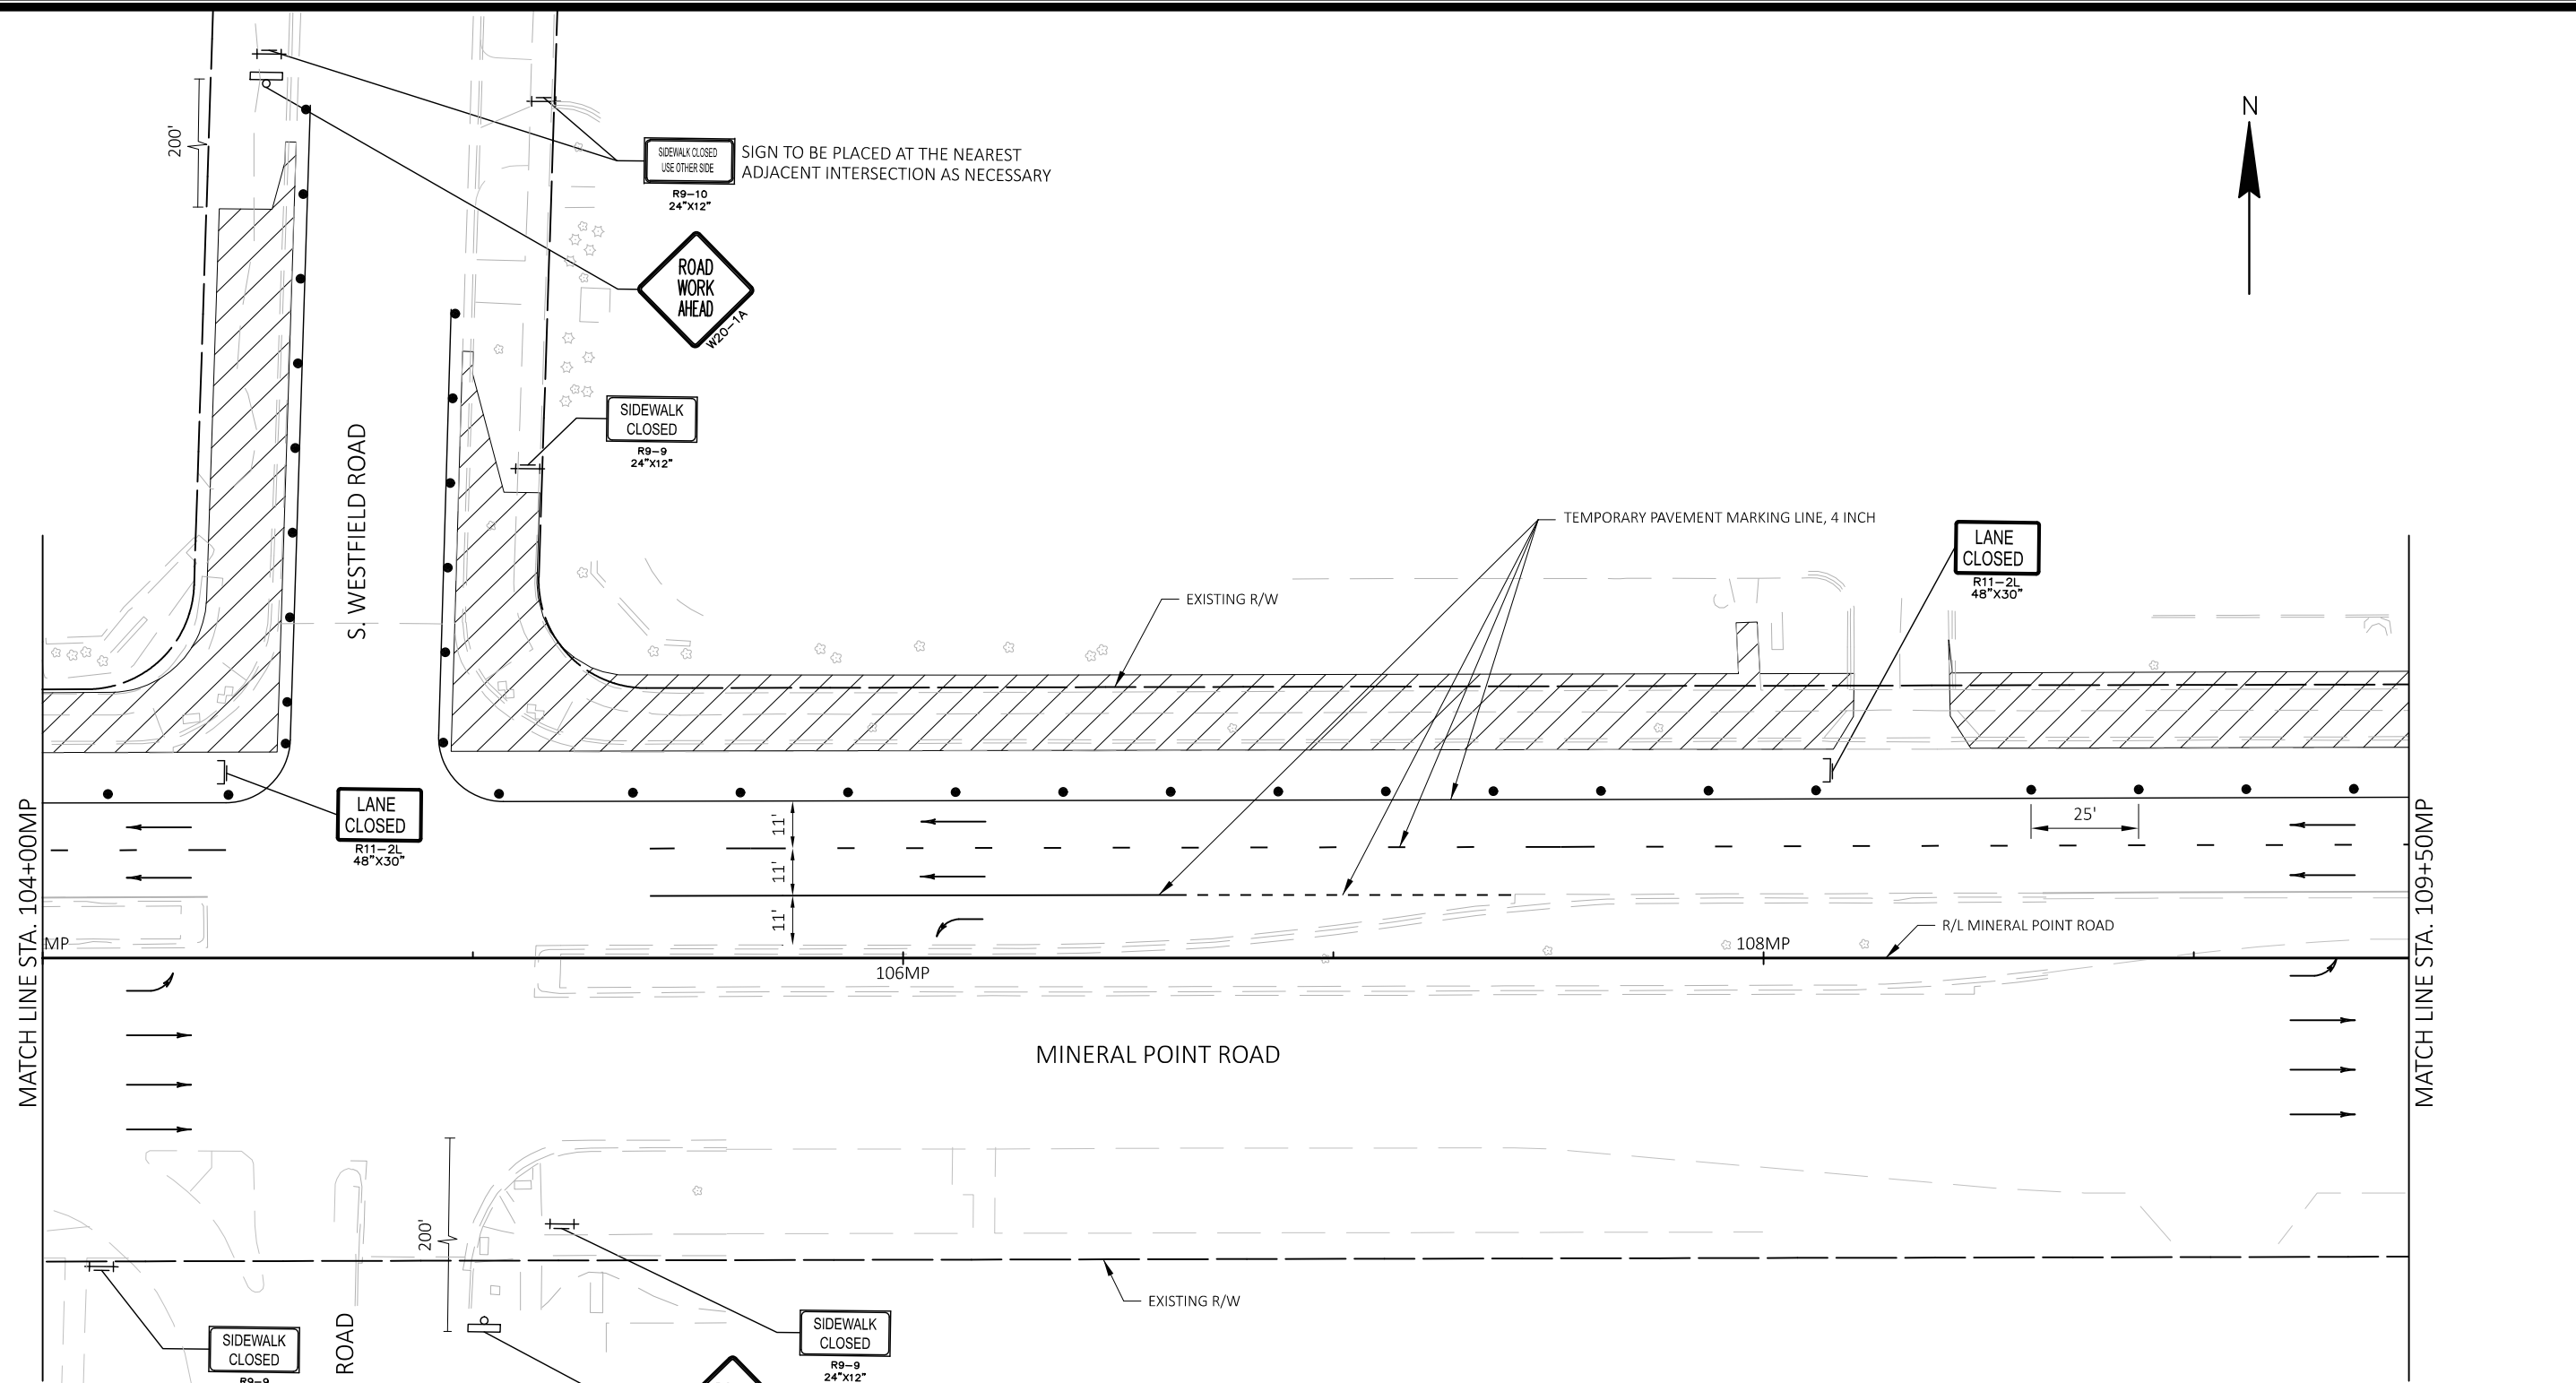

TRAFFIC CONTROL LEGEND	
	WORK AREA
	COMPLETED WORK (PREVIOUS STAGE)
	DRUMS WITH/WITHOUT WARNING LIGHT, TYPE C
	FLASHING ARROW BOARD
	POST MOUNTED SIGN
	SIGN ON PORTABLE SUPPORT (5' MINIMUM, MOUNTING HEIGHT)
	BARRICADE TYPE III (8' EQUIVALENT) AND WARNING LIGHT, TYPE A (FLASHING) WITH/WITHOUT SIGN
	BARRICADE TYPE II WITH/WITHOUT SIGN (ALL WITH ONE WARNING LIGHT, TYPE A, LOW-INTENSITY FLASHING)
	DIRECTION OF TRAFFIC

MARK	REVISION	DATE	BY


Designed By: TSI
60631225P
Date: 2022-06-16
Scale: #####

60631225P
 MAINTENANCE OF TRAFFIC - MINERAL POINT ROAD - WIDENED SIDEWALK STAGE 1
 MINERAL POINT ROAD WIDENED SIDEWALK
 CITY OF MADISON, DANE COUNTY, WI
 CITY OF MADISON
 CONTRACT NO: 60631225C



60631225P
 TC-14

TRAFFIC CONTROL LEGEND	
	WORK AREA
	COMPLETED WORK (PREVIOUS STAGE)
	DRUMS WITH/WITHOUT WARNING LIGHT, TYPE C
	FLASHING ARROW BOARD
	POST MOUNTED SIGN
	SIGN ON PORTABLE SUPPORT (5' MINIMUM, MOUNTING HEIGHT)
	BARRICADE TYPE III (8' EQUIVALENT) AND WARNING LIGHT, TYPE A (FLASHING) WITH/WITHOUT SIGN
	BARRICADE TYPE II WITH/WITHOUT SIGN (ALL WITH ONE WARNING LIGHT, TYPE A, LOW-INTENSITY FLASHING)
	DIRECTION OF TRAFFIC


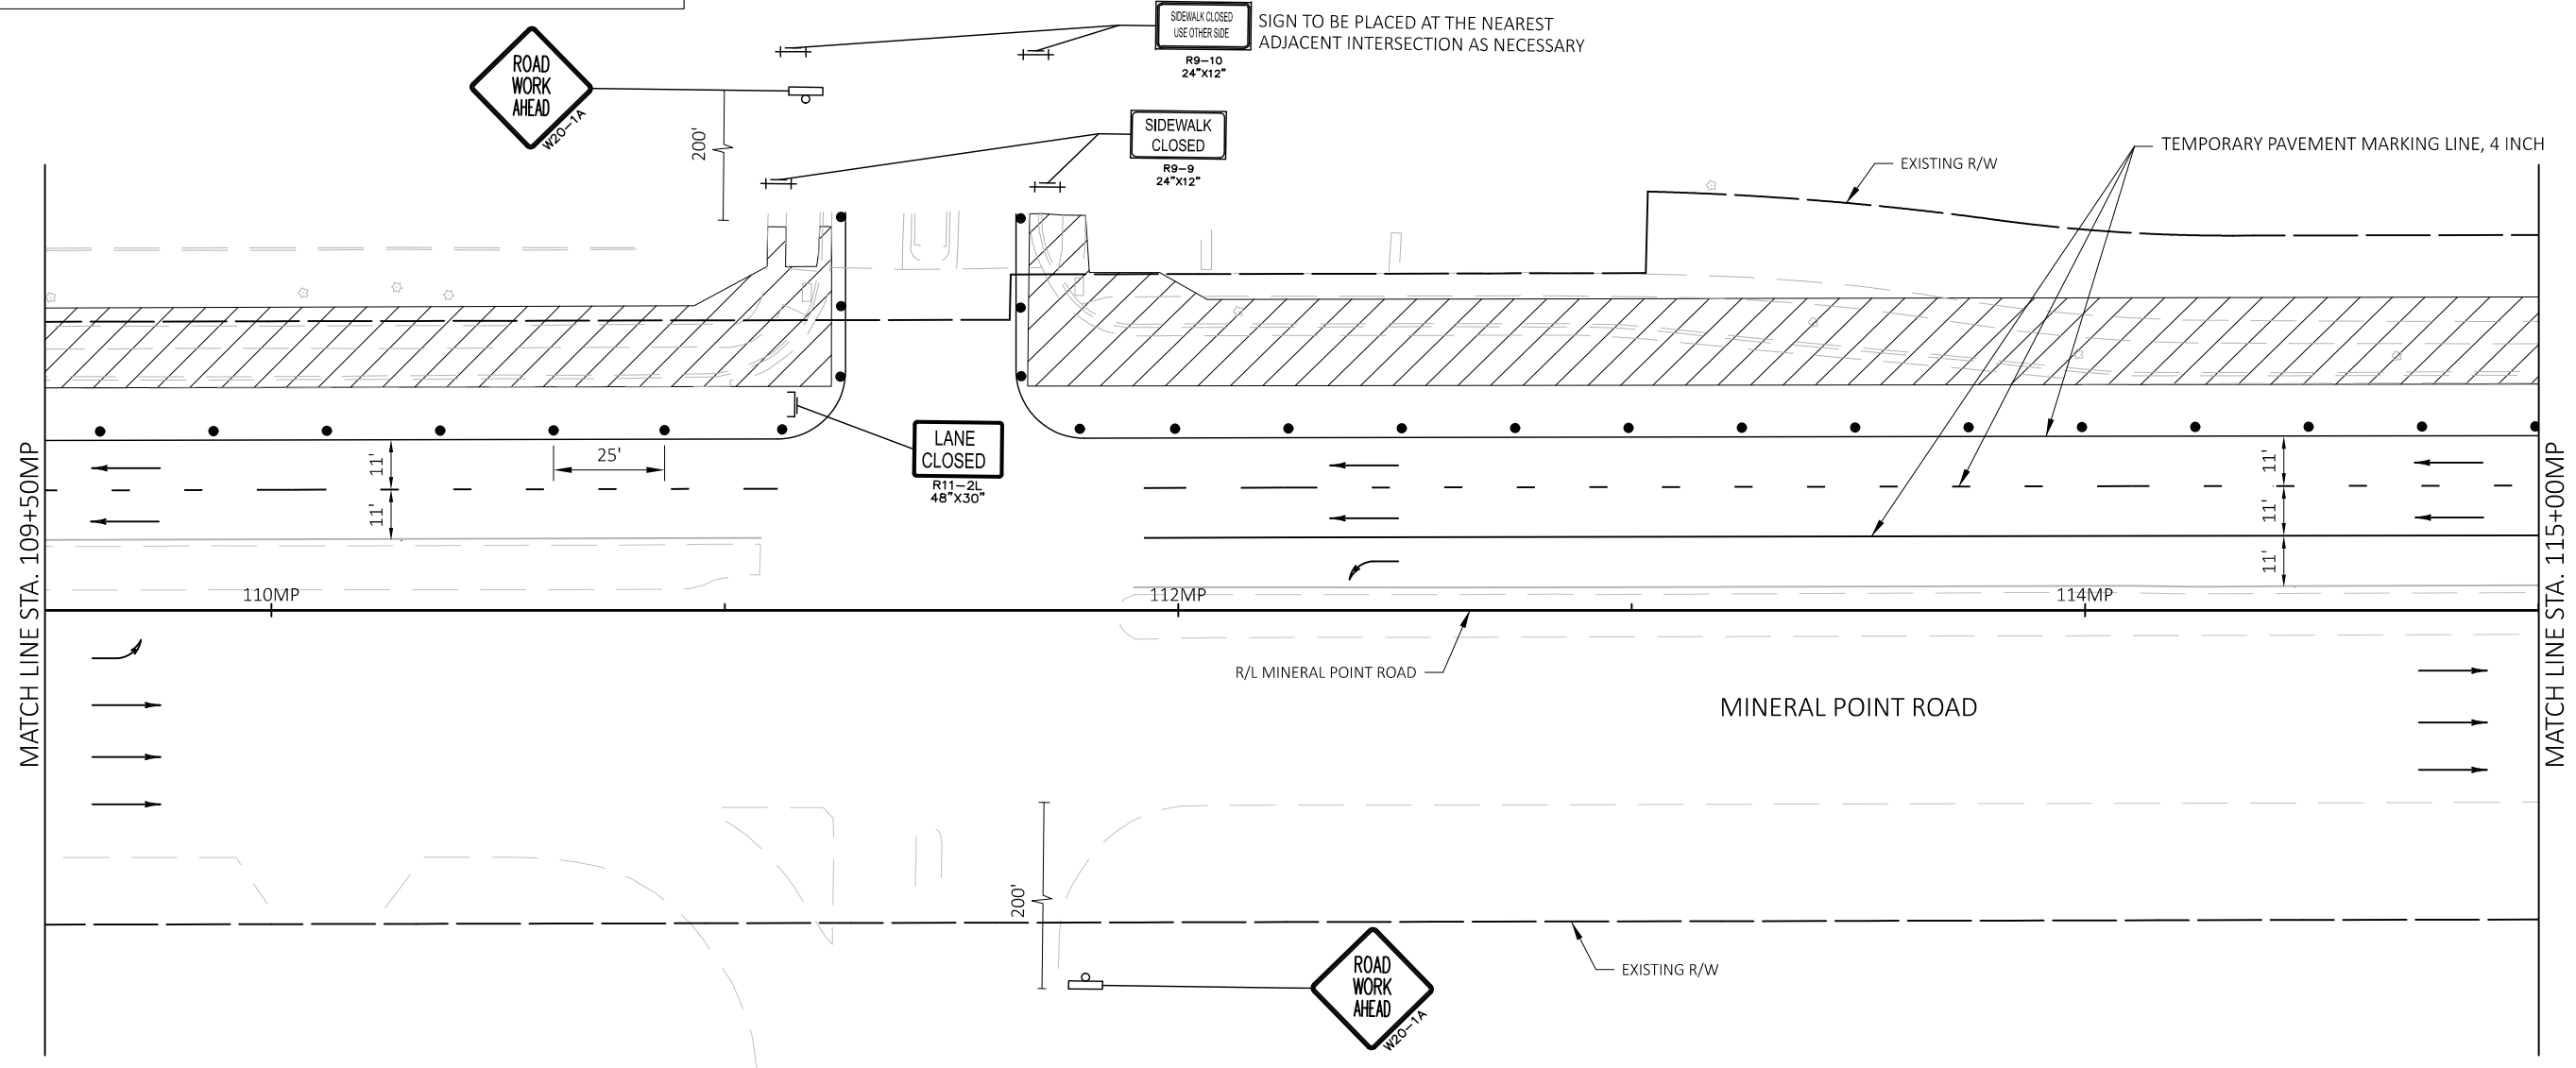




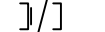
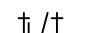



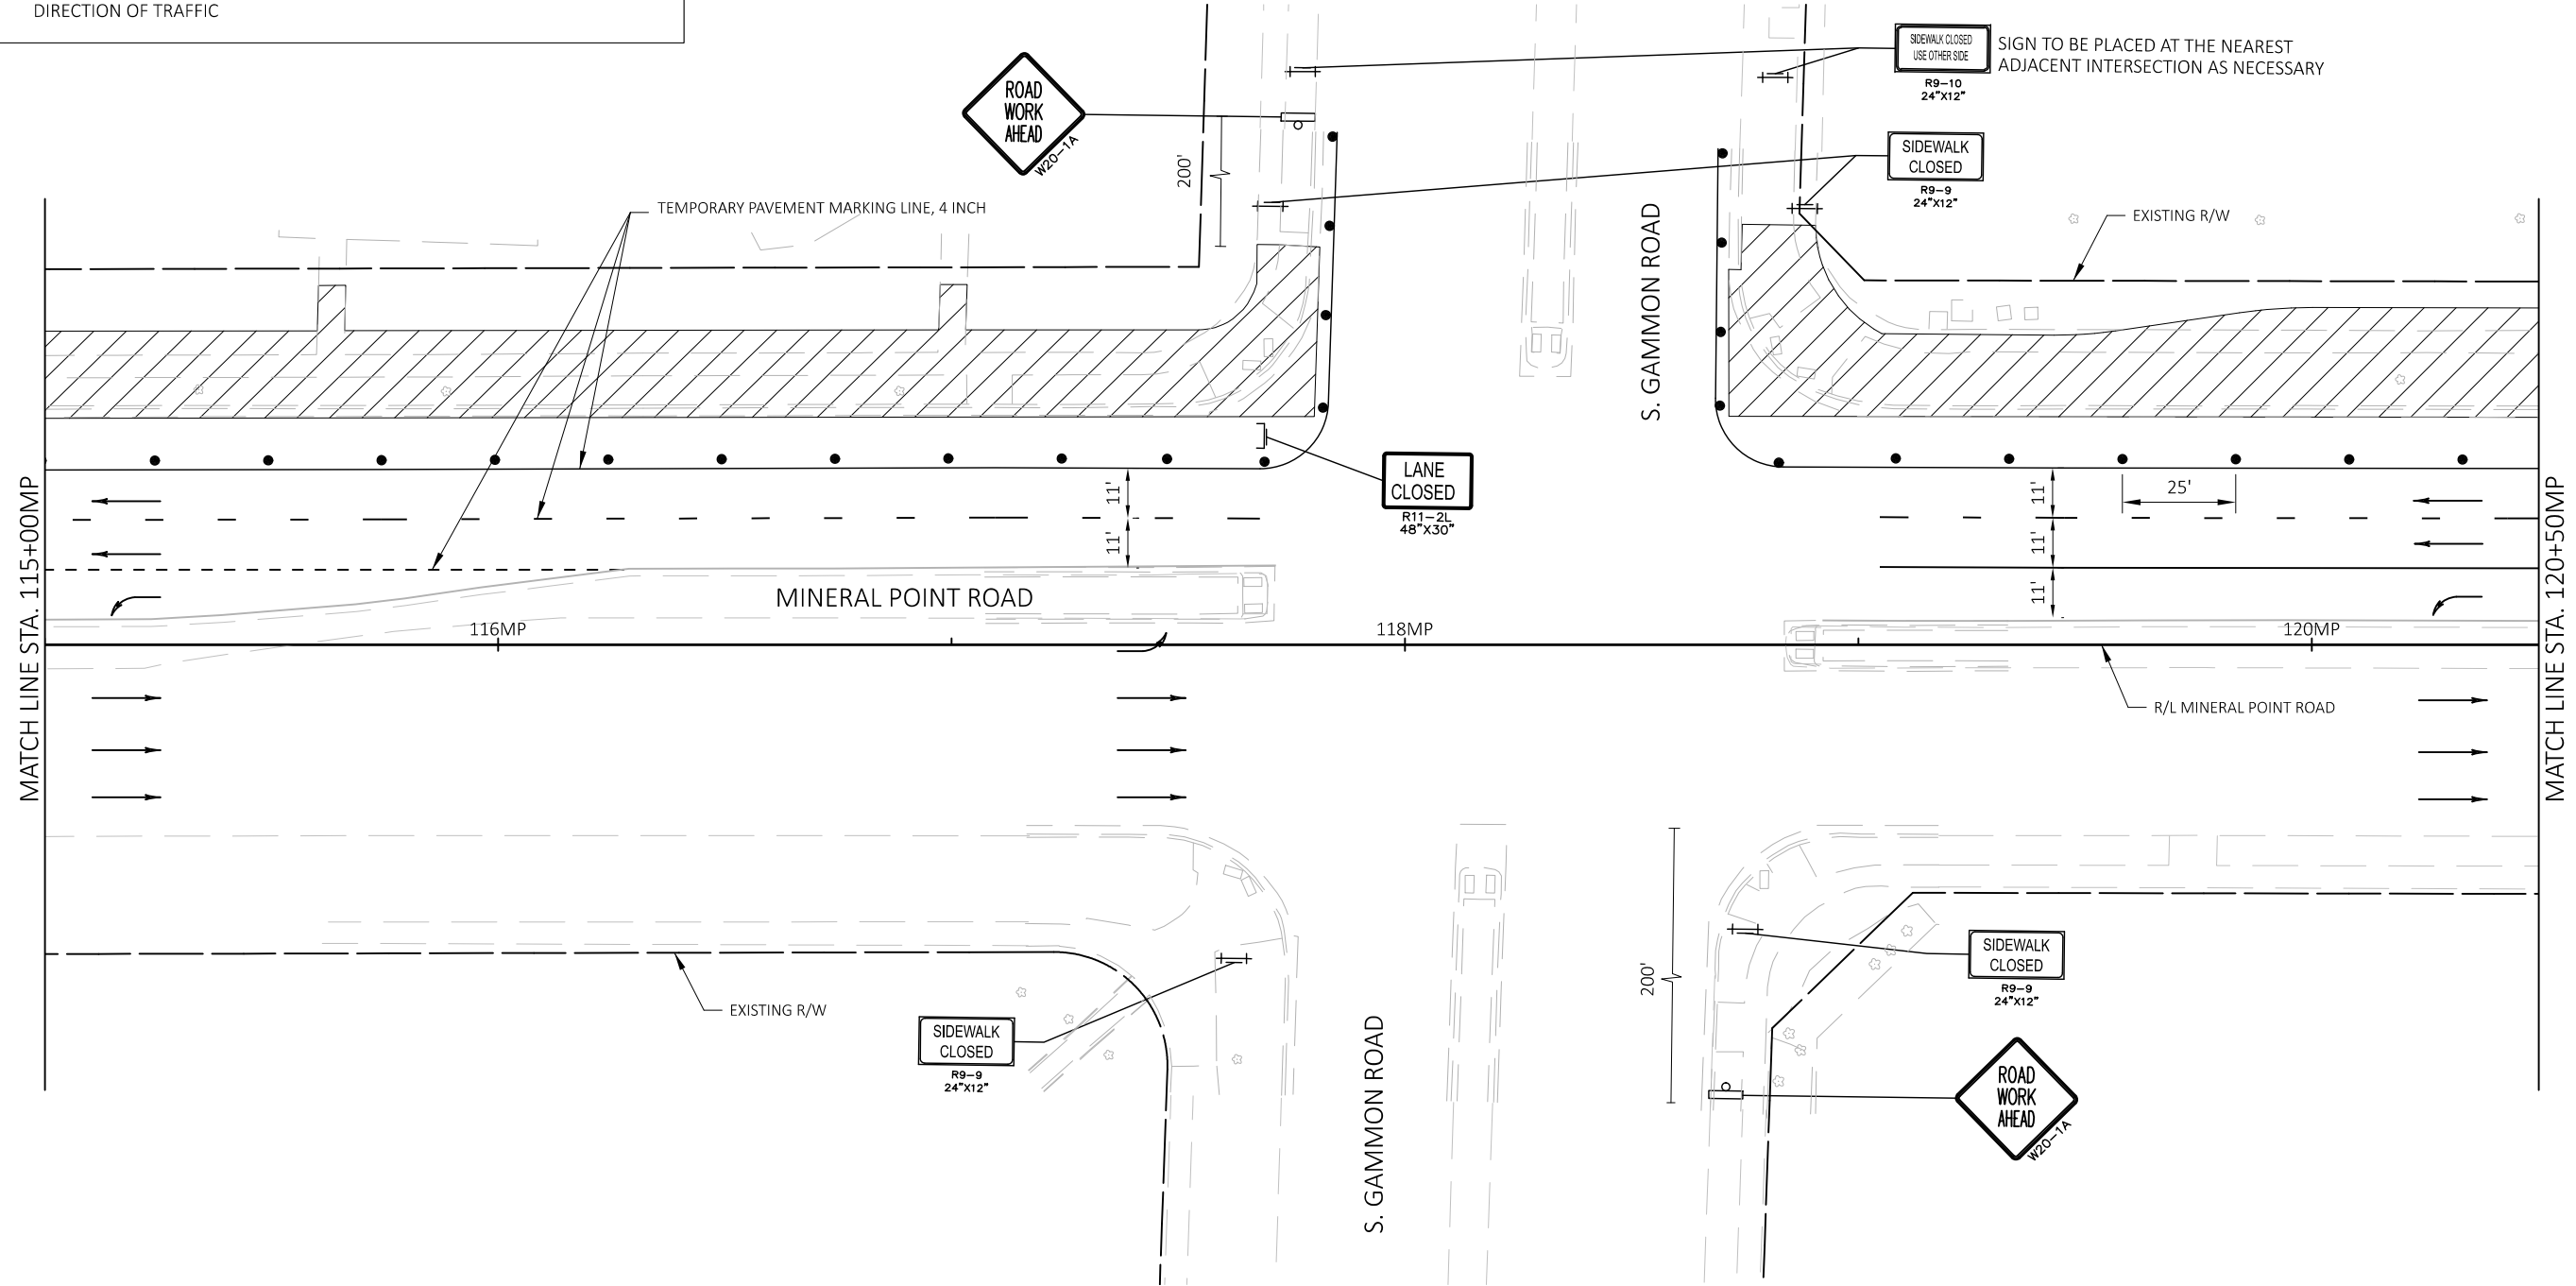
MARK	REVISION	DATE	BY
60631225P	Designed By: TSI	Date: 2022-06-16	Scale: #####

MAINTENANCE OF TRAFFIC - MINERAL POINT ROAD - WIDENED SIDEWALK STAGE 1
 MINERAL POINT ROAD WIDENED SIDEWALK
 CITY OF MADISON
 60631225P
 CONTRACT NO: 60631225C
 CITY OF MADISON, DANE COUNTY, WI

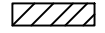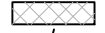

TRAFFIC CONTROL LEGEND

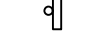-  WORK AREA
-  COMPLETED WORK (PREVIOUS STAGE)
-  DRUMS WITH/WITHOUT WARNING LIGHT, TYPE C
-  FLASHING ARROW BOARD
-  POST MOUNTED SIGN
-  SIGN ON PORTABLE SUPPORT (5' MINIMUM, MOUNTING HEIGHT)
-  BARRICADE TYPE III (8' EQUIVALENT) AND WARNING LIGHT, TYPE A (FLASHING) WITH/WITHOUT SIGN
-  BARRICADE TYPE II WITH/WITHOUT SIGN (ALL WITH ONE WARNING LIGHT, TYPE A, LOW-INTENSITY FLASHING)
-  DIRECTION OF TRAFFIC












MARK	REVISION	DATE	BY


60631225P
 60631225P
 CITY OF MADISON, DANE COUNTY, WI
 CONTRACT NO: 60631225C

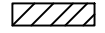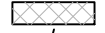

60631225P
TC-16

TRAFFIC CONTROL LEGEND

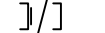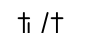-  WORK AREA
-  COMPLETED WORK (PREVIOUS STAGE)
-  DRUMS WITH/WITHOUT WARNING LIGHT, TYPE C
-  FLASHING ARROW BOARD
-  POST MOUNTED SIGN
-  SIGN ON PORTABLE SUPPORT (5' MINIMUM, MOUNTING HEIGHT)
-  BARRICADE TYPE III (8' EQUIVALENT) AND WARNING LIGHT, TYPE A (FLASHING) WITH/WITHOUT SIGN
-  BARRICADE TYPE II WITH/WITHOUT SIGN (ALL WITH ONE WARNING LIGHT, TYPE A, LOW-INTENSITY FLASHING)
-  DIRECTION OF TRAFFIC

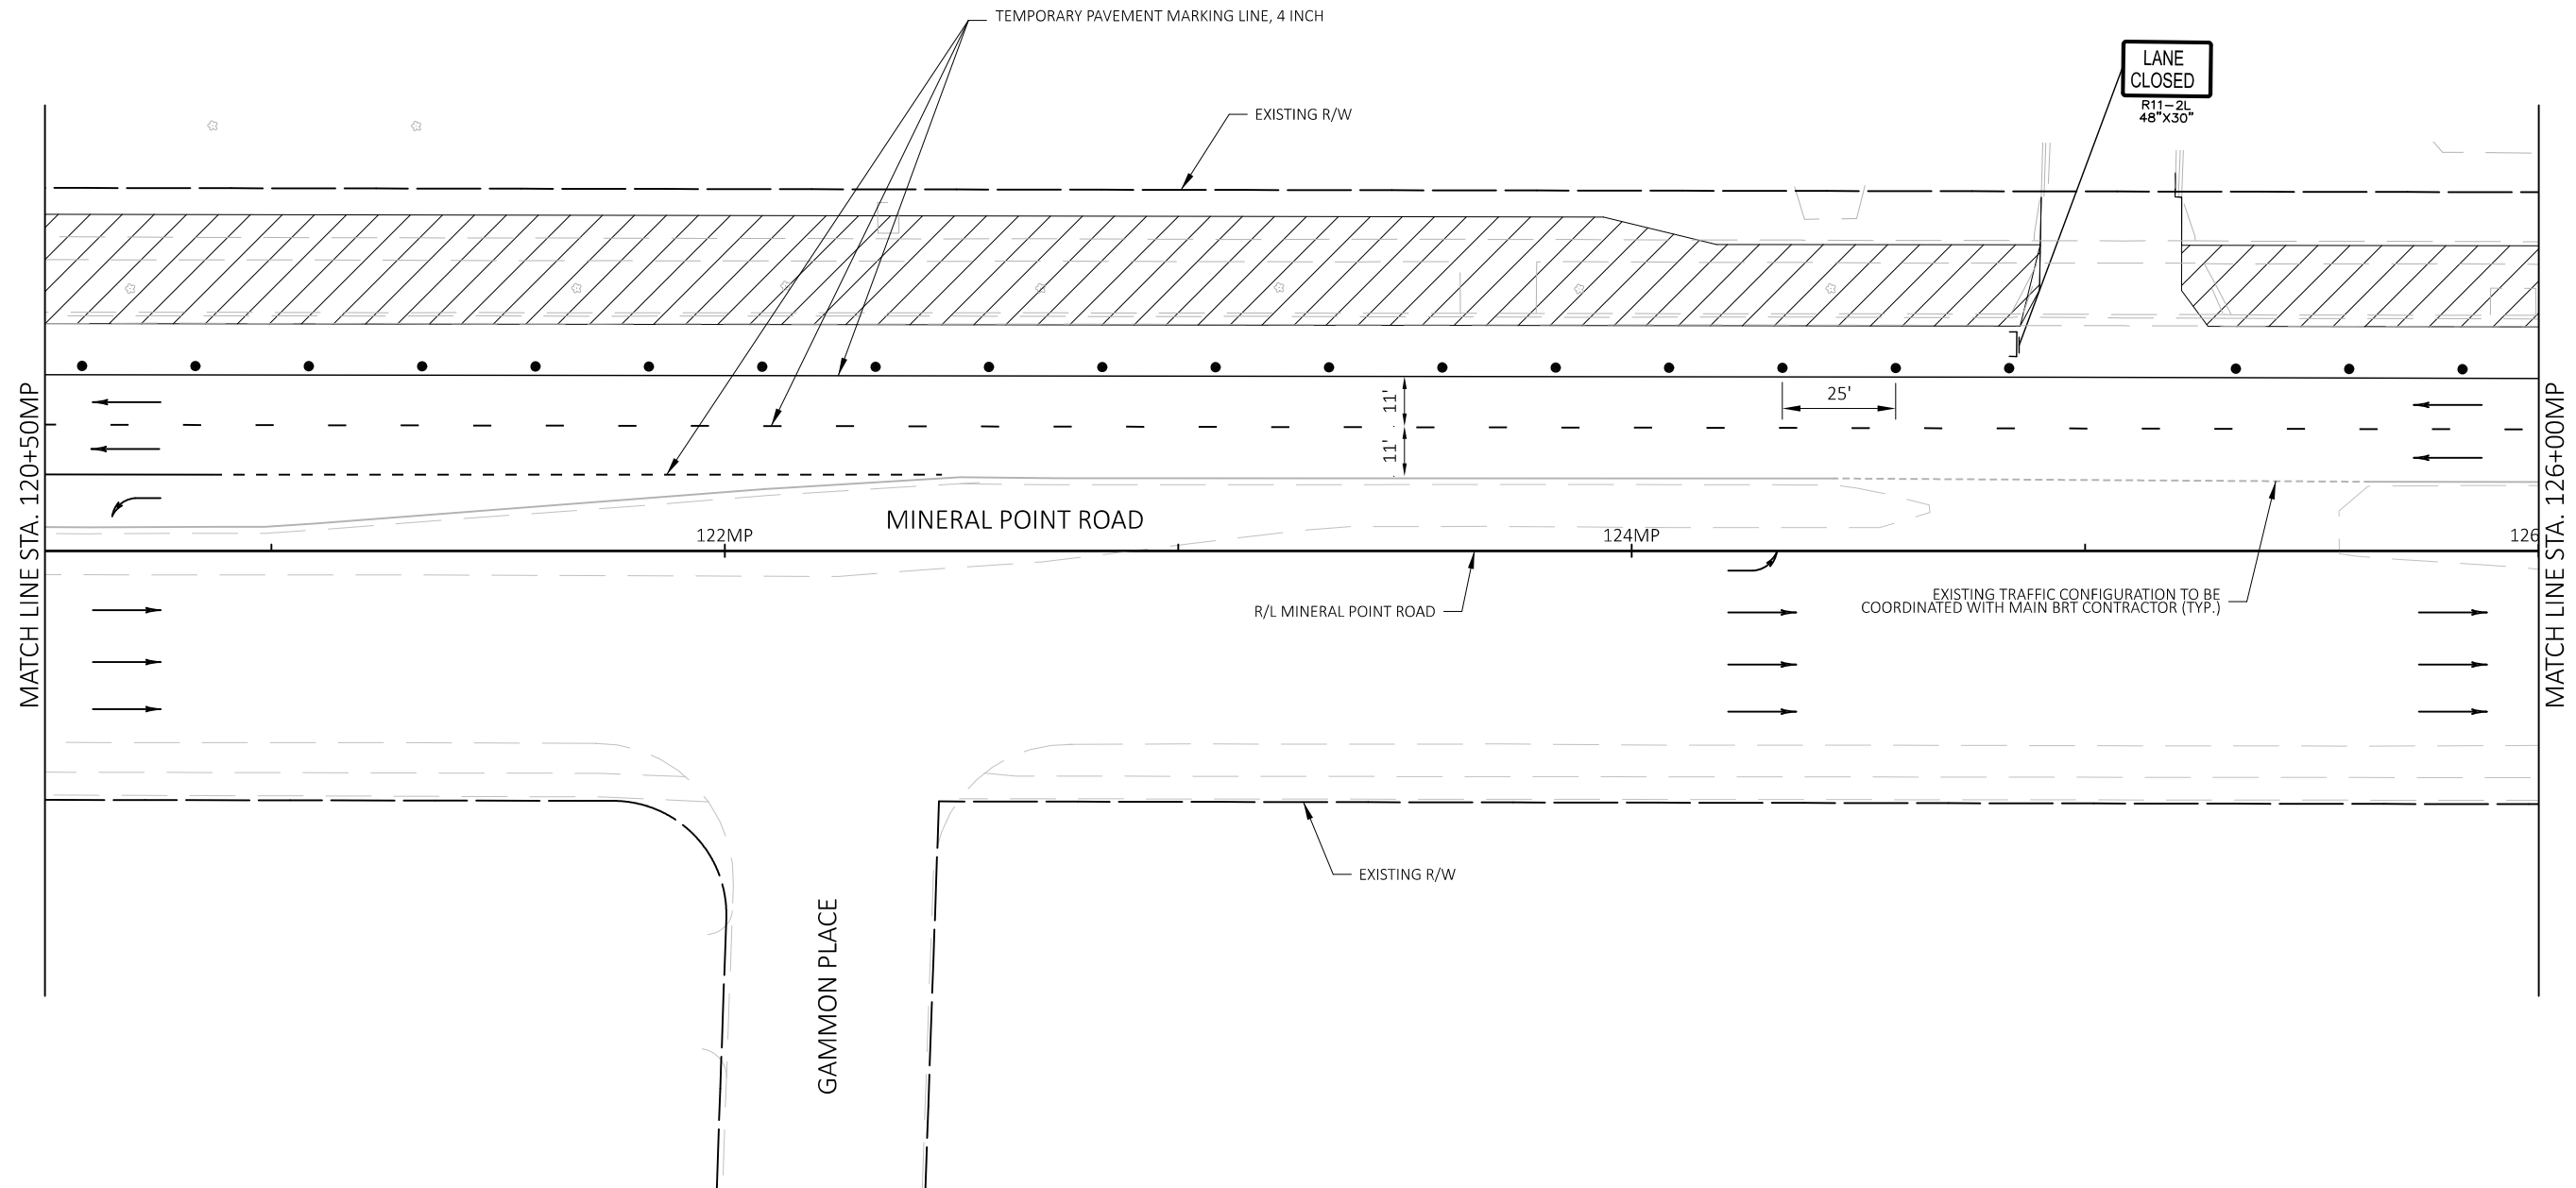







 
 
 
MARK	REVISION	DATE	BY
60631225P	Date: 2022-06-16		Scale: #####


MAINTENANCE OF TRAFFIC - MINERAL POINT ROAD - WIDENED SIDEWALK STAGE 1 60631225P
 MINERAL POINT ROAD WIDENED SIDEWALK CITY OF MADISON, DANE COUNTY, WI
CITY OF MADISON CONTRACT NO: 60631225C



60631225P
TC-17

TRAFFIC CONTROL LEGEND

 -  WORK AREA
-  COMPLETED WORK (PREVIOUS STAGE)
-  DRUMS WITH/WITHOUT WARNING LIGHT, TYPE C
-  FLASHING ARROW BOARD
-  POST MOUNTED SIGN
-  SIGN ON PORTABLE SUPPORT (5' MINIMUM, MOUNTING HEIGHT)
-  BARRICADE TYPE III (8' EQUIVALENT) AND WARNING LIGHT, TYPE A (FLASHING) WITH/WITHOUT SIGN
-  BARRICADE TYPE II WITH/WITHOUT SIGN (ALL WITH ONE WARNING LIGHT, TYPE A, LOW-INTENSITY FLASHING)
-  DIRECTION OF TRAFFIC

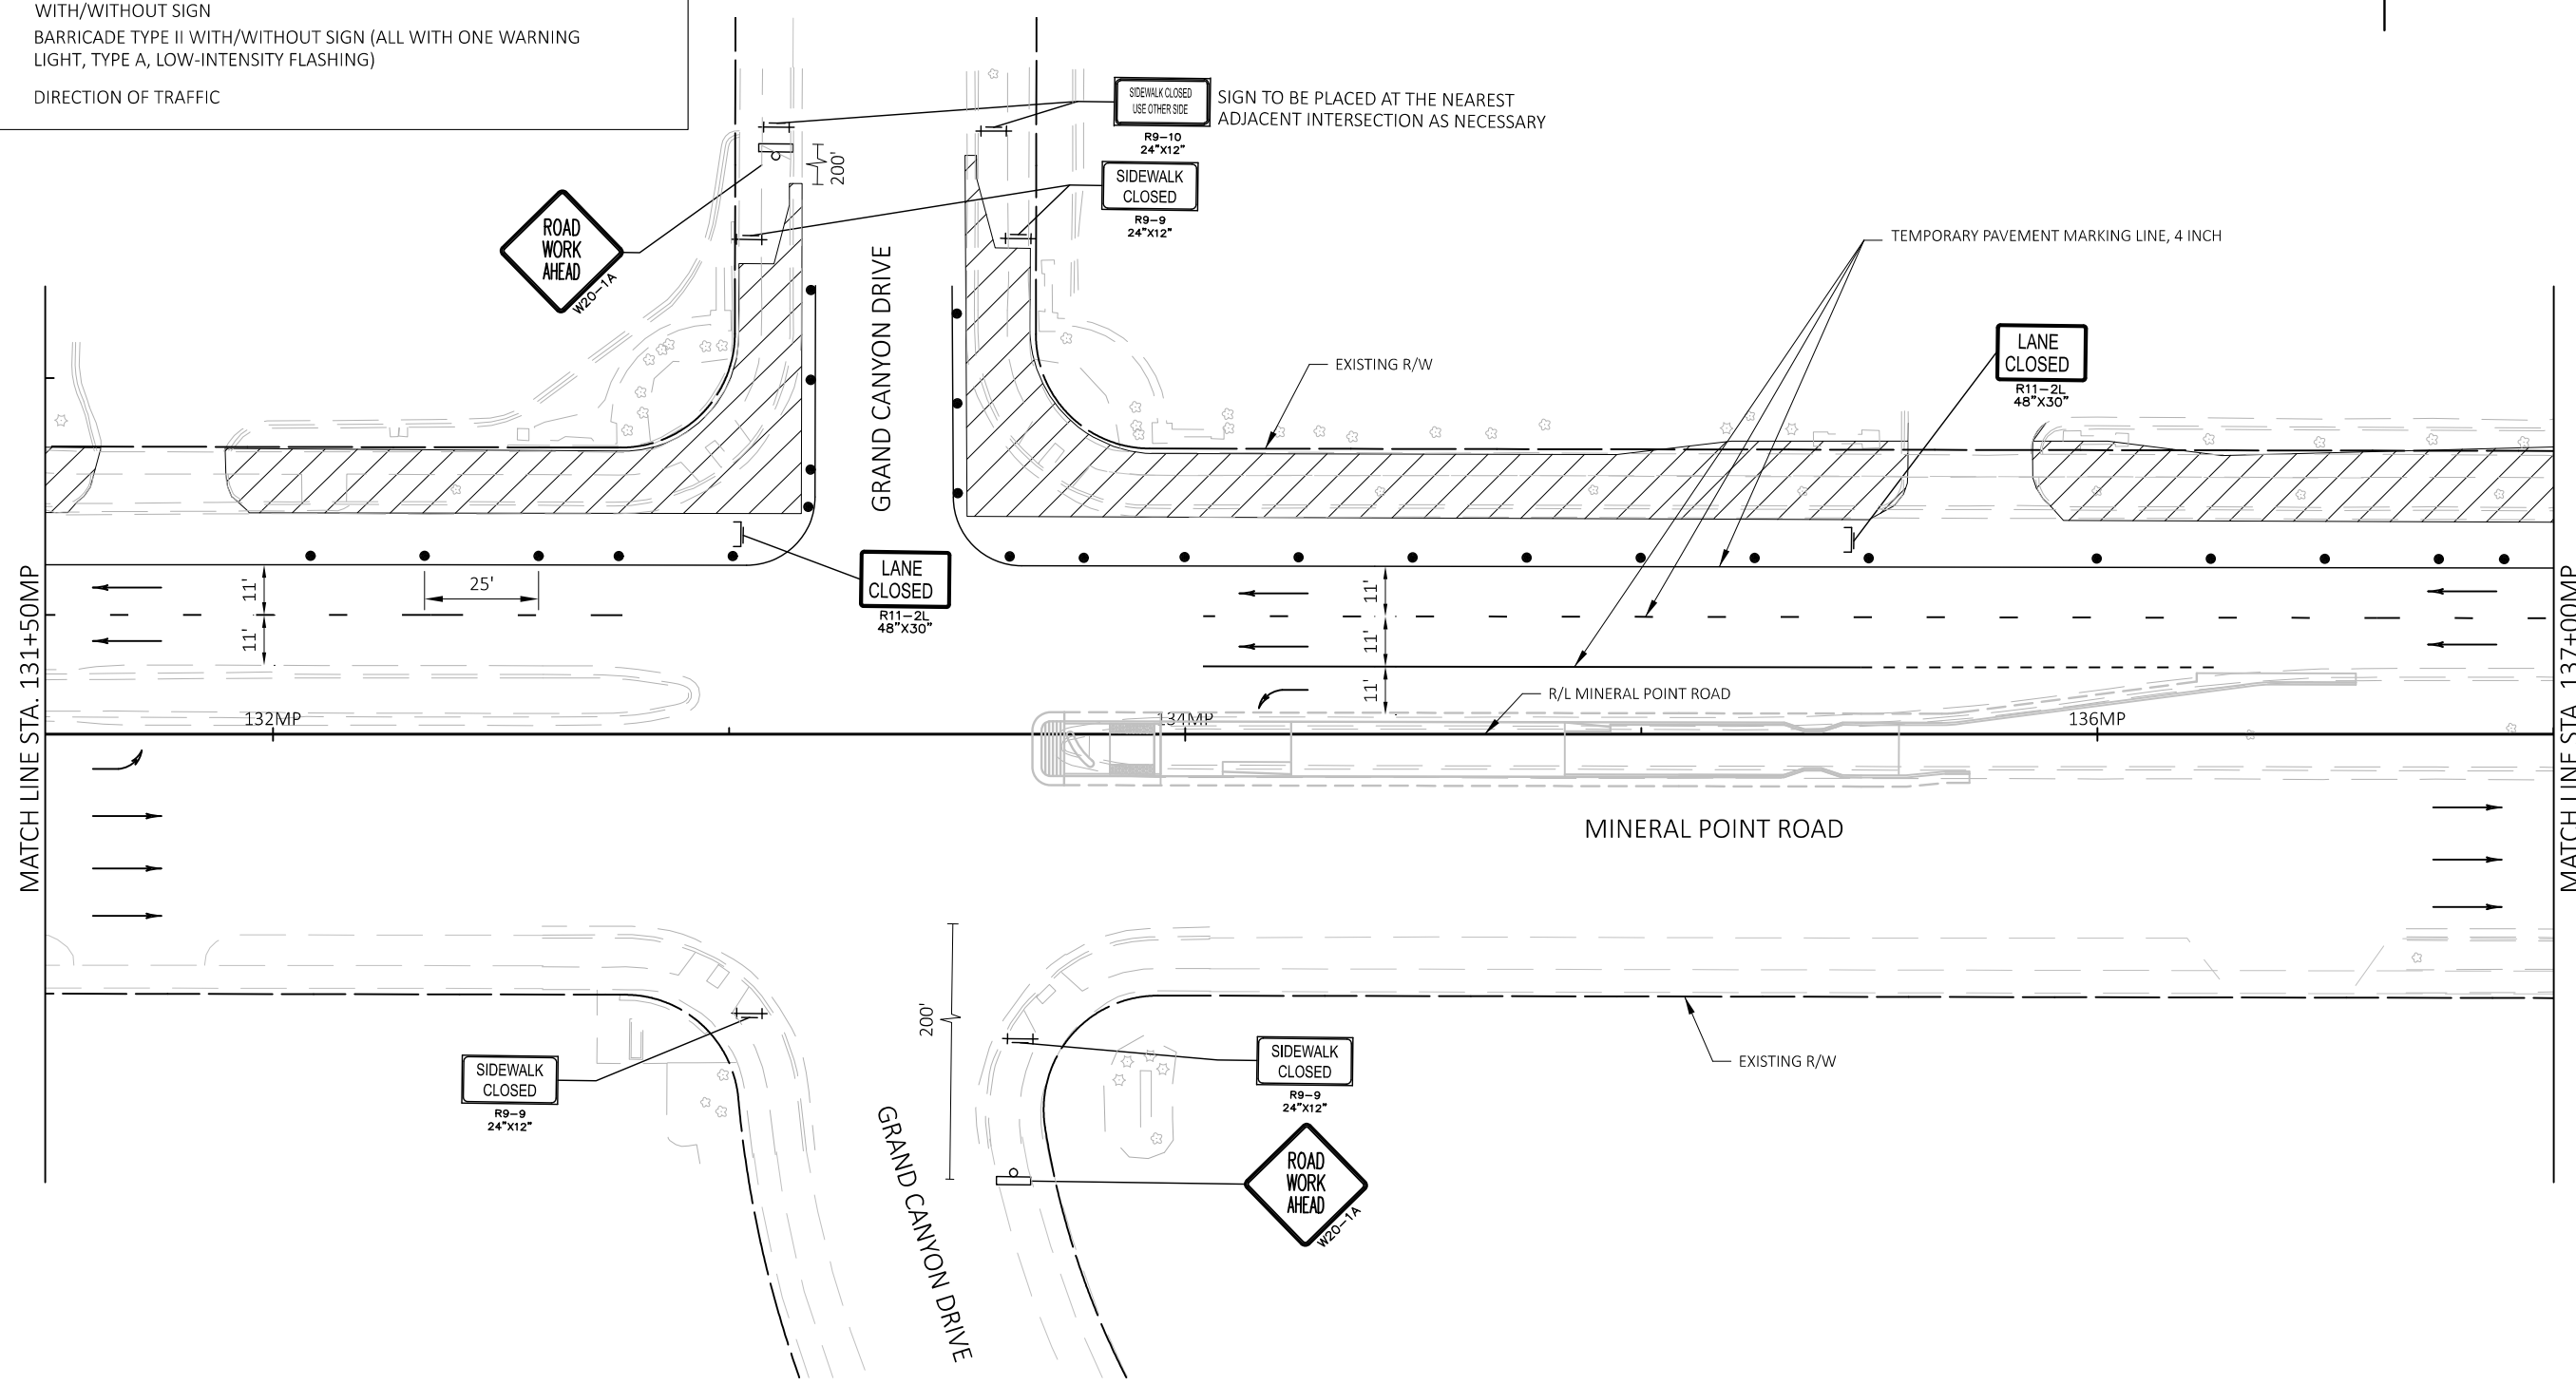










MARK	REVISION	DATE	BY


MAINTENANCE OF TRAFFIC - MINERAL POINT ROAD - WIDENED SIDEWALK STAGE 1
 MINERAL POINT ROAD WIDENED SIDEWALK
 CITY OF MADISON
 60631225P
 CITY OF MADISON, DANE COUNTY, WI
 CONTRACT NO: 60631225C

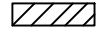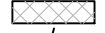

60631225P
 TC-19

TRAFFIC CONTROL LEGEND

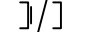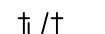-  WORK AREA
-  COMPLETED WORK (PREVIOUS STAGE)
-  DRUMS WITH/WITHOUT WARNING LIGHT, TYPE C
-  FLASHING ARROW BOARD
-  POST MOUNTED SIGN
-  SIGN ON PORTABLE SUPPORT (5' MINIMUM, MOUNTING HEIGHT)
-  BARRICADE TYPE III (8' EQUIVALENT) AND WARNING LIGHT, TYPE A (FLASHING) WITH/WITHOUT SIGN
-  BARRICADE TYPE II WITH/WITHOUT SIGN (ALL WITH ONE WARNING LIGHT, TYPE A, LOW-INTENSITY FLASHING)
-  DIRECTION OF TRAFFIC

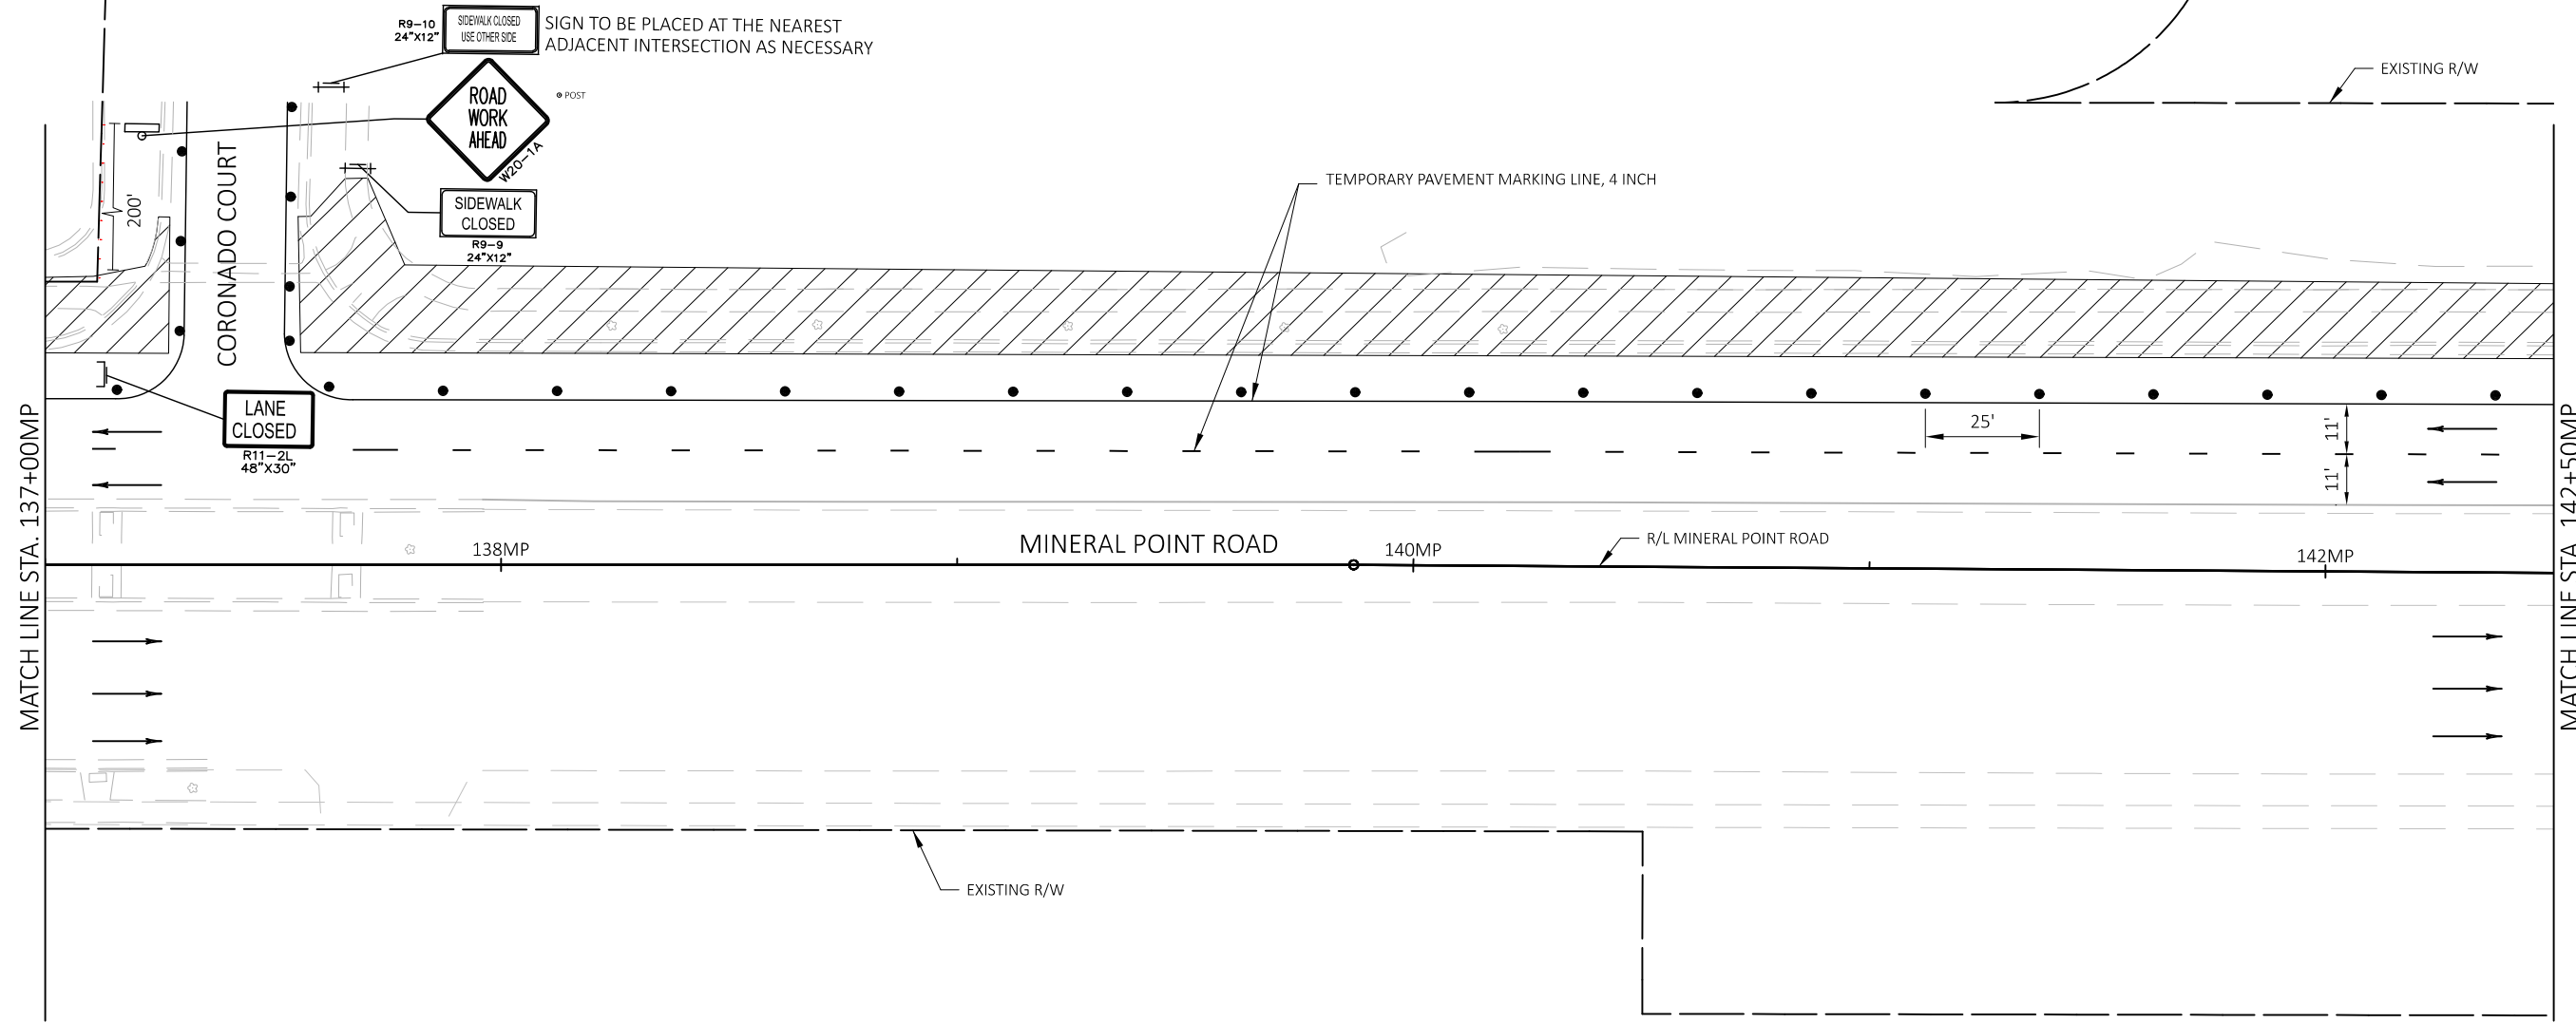







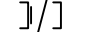
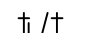

MARK	REVISION	DATE	BY
60631225P	2022-06-16	60631225P	


MAINTENANCE OF TRAFFIC - MINERAL POINT ROAD - WIDENED SIDEWALK STAGE 1 60631225P
 MINERAL POINT ROAD WIDENED SIDEWALK CITY OF MADISON, DANE COUNTY, WI
 CITY OF MADISON CONTRACT NO: 60631225C



60631225P
 TC-20

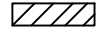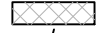TRAFFIC CONTROL LEGEND

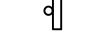-  WORK AREA
-  COMPLETED WORK (PREVIOUS STAGE)
-  DRUMS WITH/WITHOUT WARNING LIGHT, TYPE C
-  FLASHING ARROW BOARD
-  POST MOUNTED SIGN
-  SIGN ON PORTABLE SUPPORT (5' MINIMUM, MOUNTING HEIGHT)
-  BARRICADE TYPE III (8' EQUIVALENT) AND WARNING LIGHT, TYPE A (FLASHING) WITH/WITHOUT SIGN
-  BARRICADE TYPE II WITH/WITHOUT SIGN (ALL WITH ONE WARNING LIGHT, TYPE A, LOW-INTENSITY FLASHING)
-  DIRECTION OF TRAFFIC

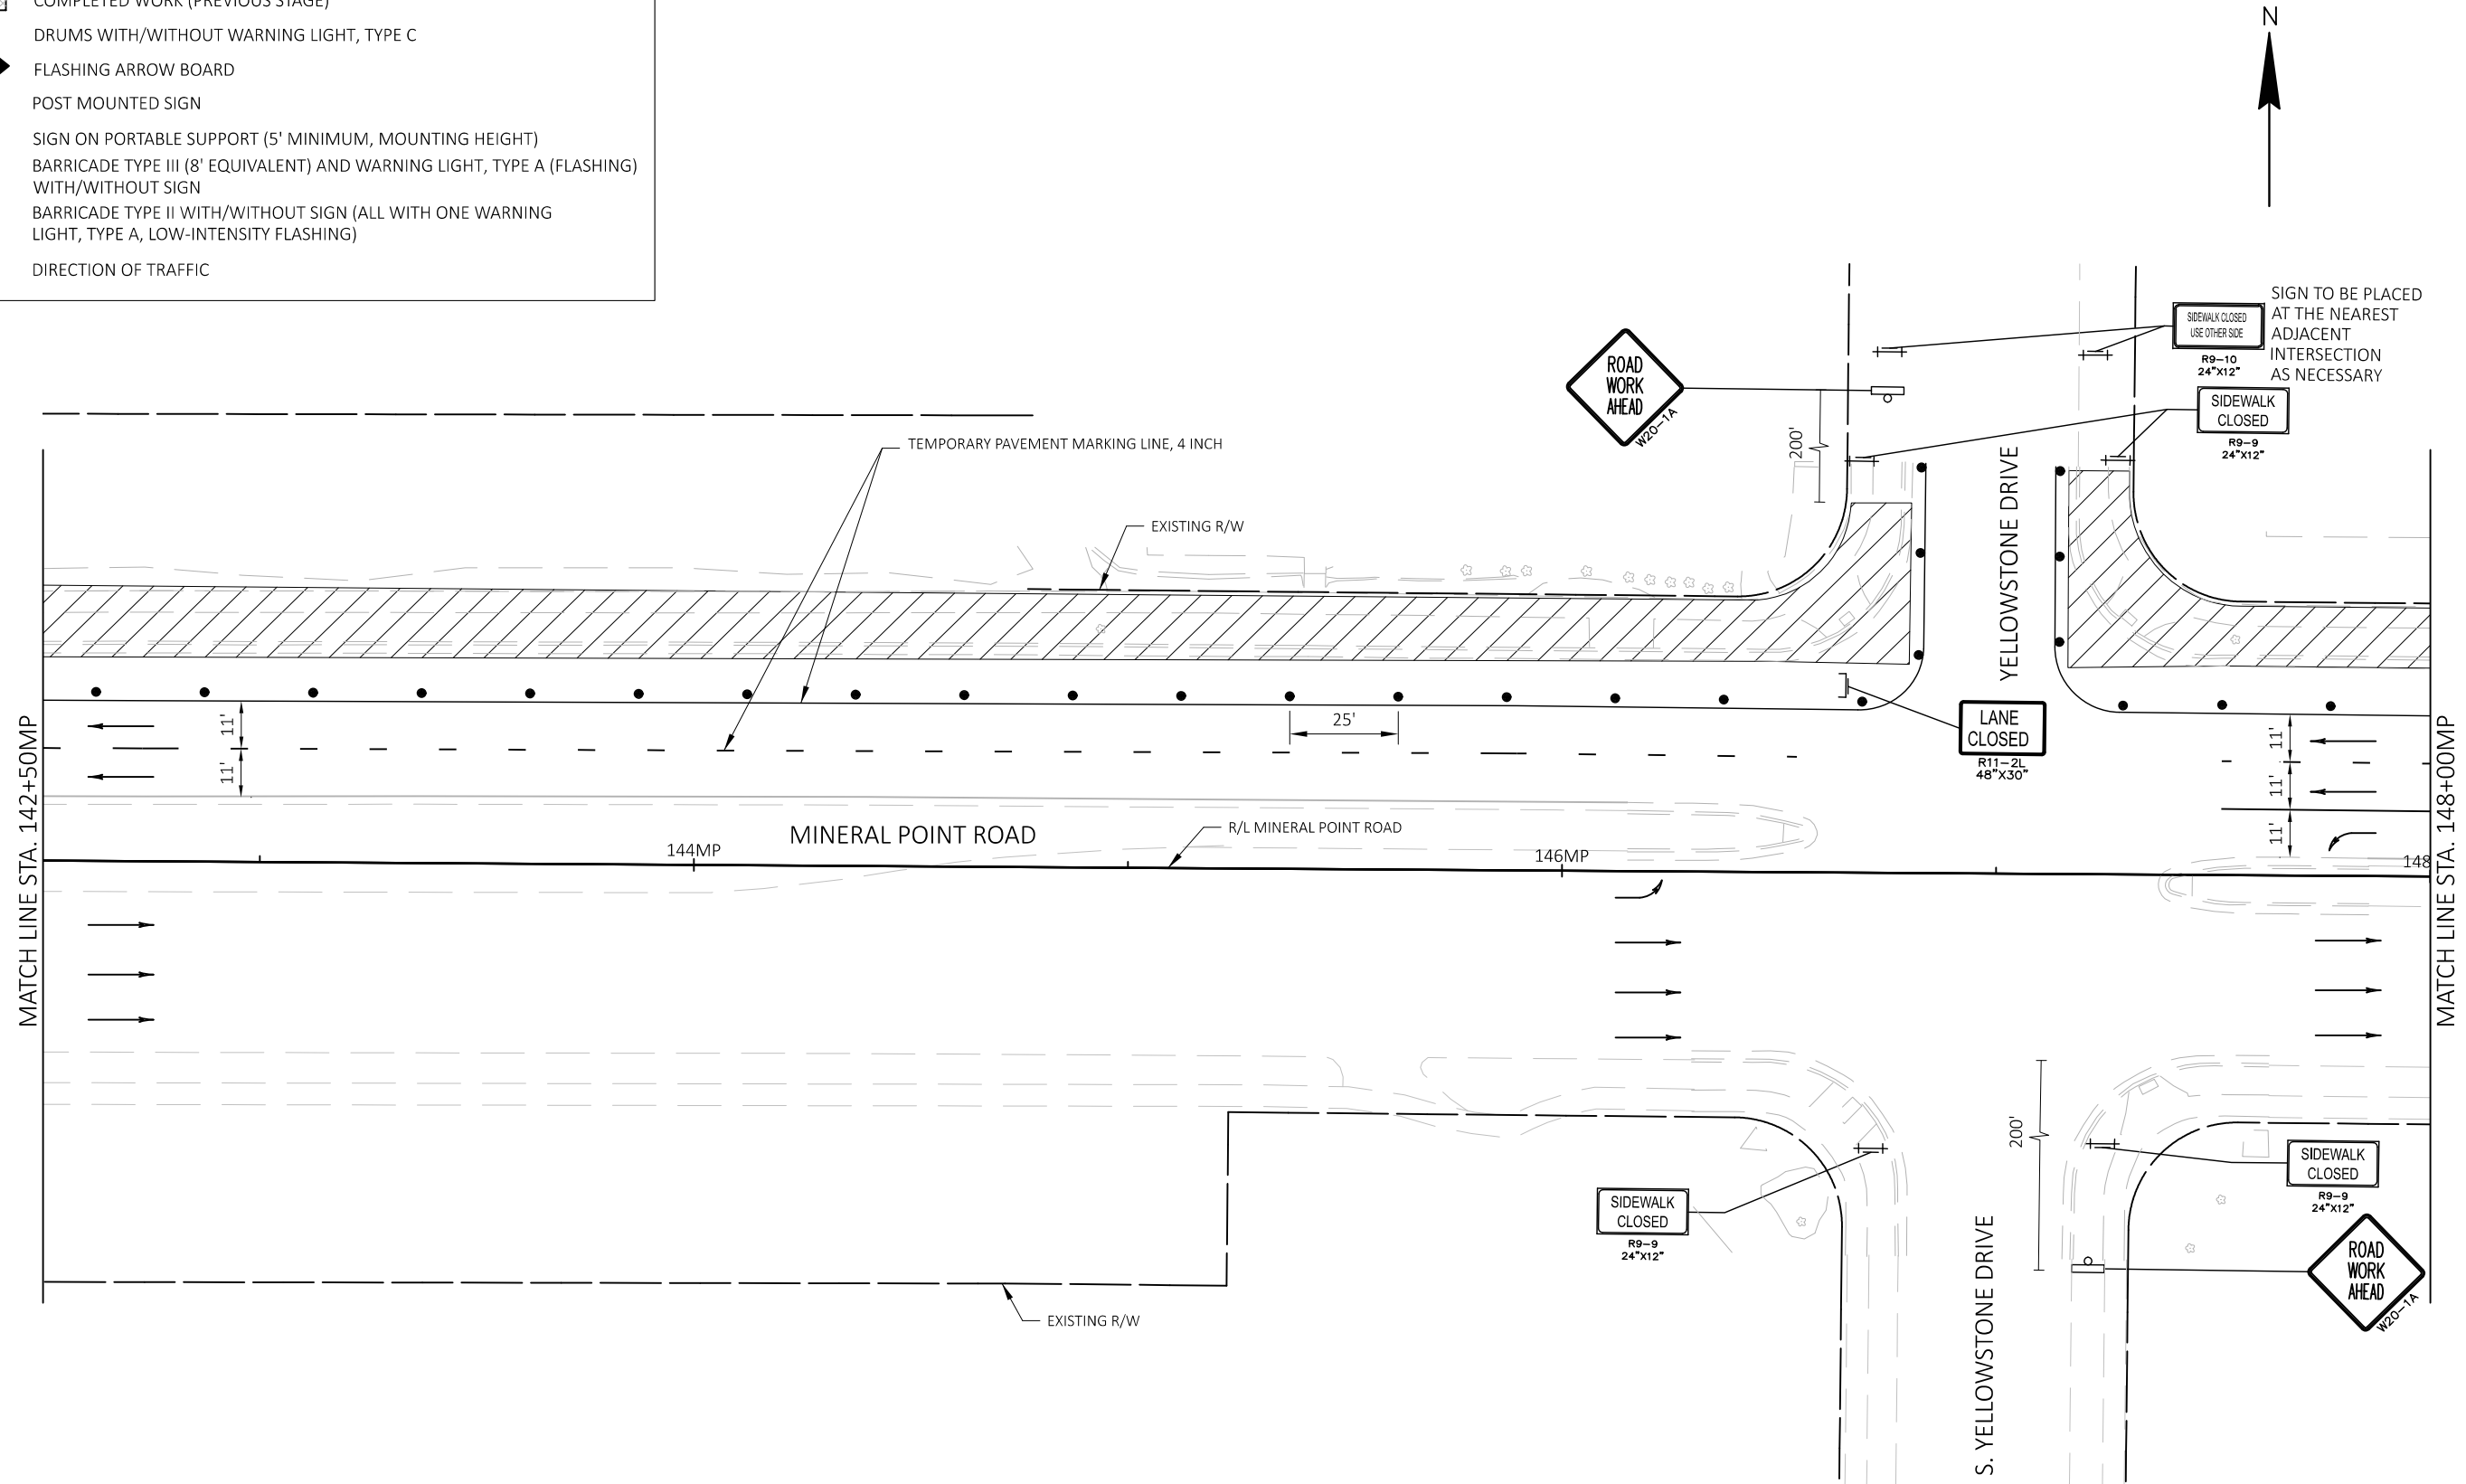

MARK	REVISION	DATE	BY










Designed By: TSI
60631225P
Scale: #####


60631225P
 60631225P
 CITY OF MADISON, DANE COUNTY, WI
 CONTRACT NO: 60631225C

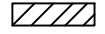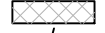

60631225P
 TC-21

TRAFFIC CONTROL LEGEND

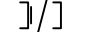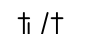-  WORK AREA
-  COMPLETED WORK (PREVIOUS STAGE)
-  DRUMS WITH/WITHOUT WARNING LIGHT, TYPE C
-  FLASHING ARROW BOARD
-  POST MOUNTED SIGN
-  SIGN ON PORTABLE SUPPORT (5' MINIMUM, MOUNTING HEIGHT)
-  BARRICADE TYPE III (8' EQUIVALENT) AND WARNING LIGHT, TYPE A (FLASHING) WITH/WITHOUT SIGN
-  BARRICADE TYPE II WITH/WITHOUT SIGN (ALL WITH ONE WARNING LIGHT, TYPE A, LOW-INTENSITY FLASHING)
-  DIRECTION OF TRAFFIC

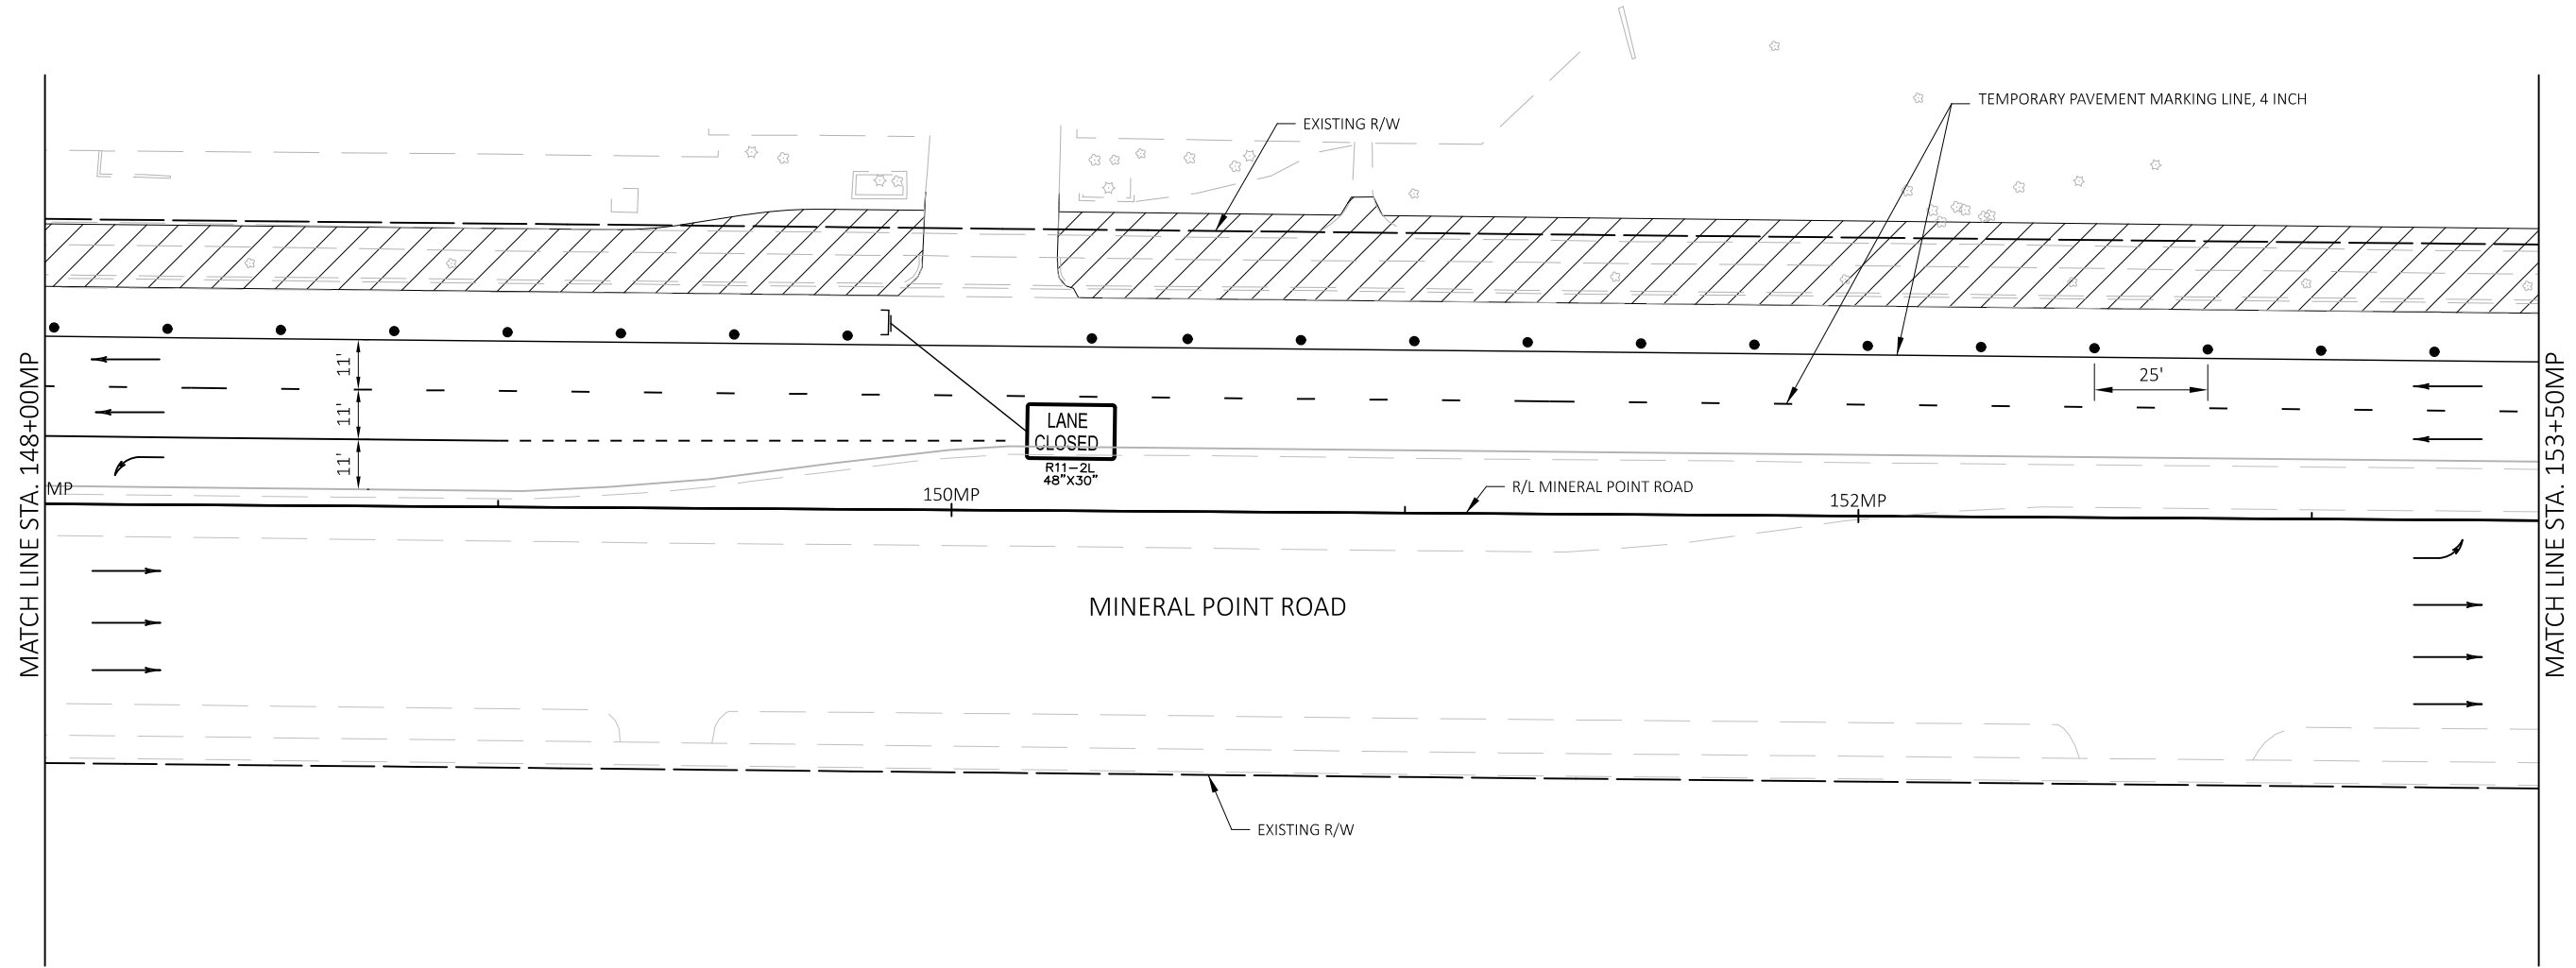





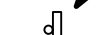
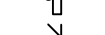
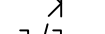
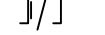
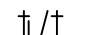
MARK	REVISION	DATE	BY
Designed By: TSI 60631225P	Date: 2022-06-16	Scale: #####	#####


MAINTENANCE OF TRAFFIC - MINERAL POINT ROAD - WIDENED SIDEWALK STAGE 1 60631225P
 MINERAL POINT ROAD WIDENED SIDEWALK CITY OF MADISON, DANE COUNTY, WI
CITY OF MADISON CONTRACT NO: 60631225C



60631225P
TC-22

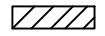TRAFFIC CONTROL LEGEND

-  WORK AREA
-  COMPLETED WORK (PREVIOUS STAGE)
-  DRUMS WITH/WITHOUT WARNING LIGHT, TYPE C
-  FLASHING ARROW BOARD
-  POST MOUNTED SIGN
-  SIGN ON PORTABLE SUPPORT (5' MINIMUM, MOUNTING HEIGHT)
-  BARRICADE TYPE III (8' EQUIVALENT) AND WARNING LIGHT, TYPE A (FLASHING) WITH/WITHOUT SIGN
-  BARRICADE TYPE II WITH/WITHOUT SIGN (ALL WITH ONE WARNING LIGHT, TYPE A, LOW-INTENSITY FLASHING)
-  DIRECTION OF TRAFFIC

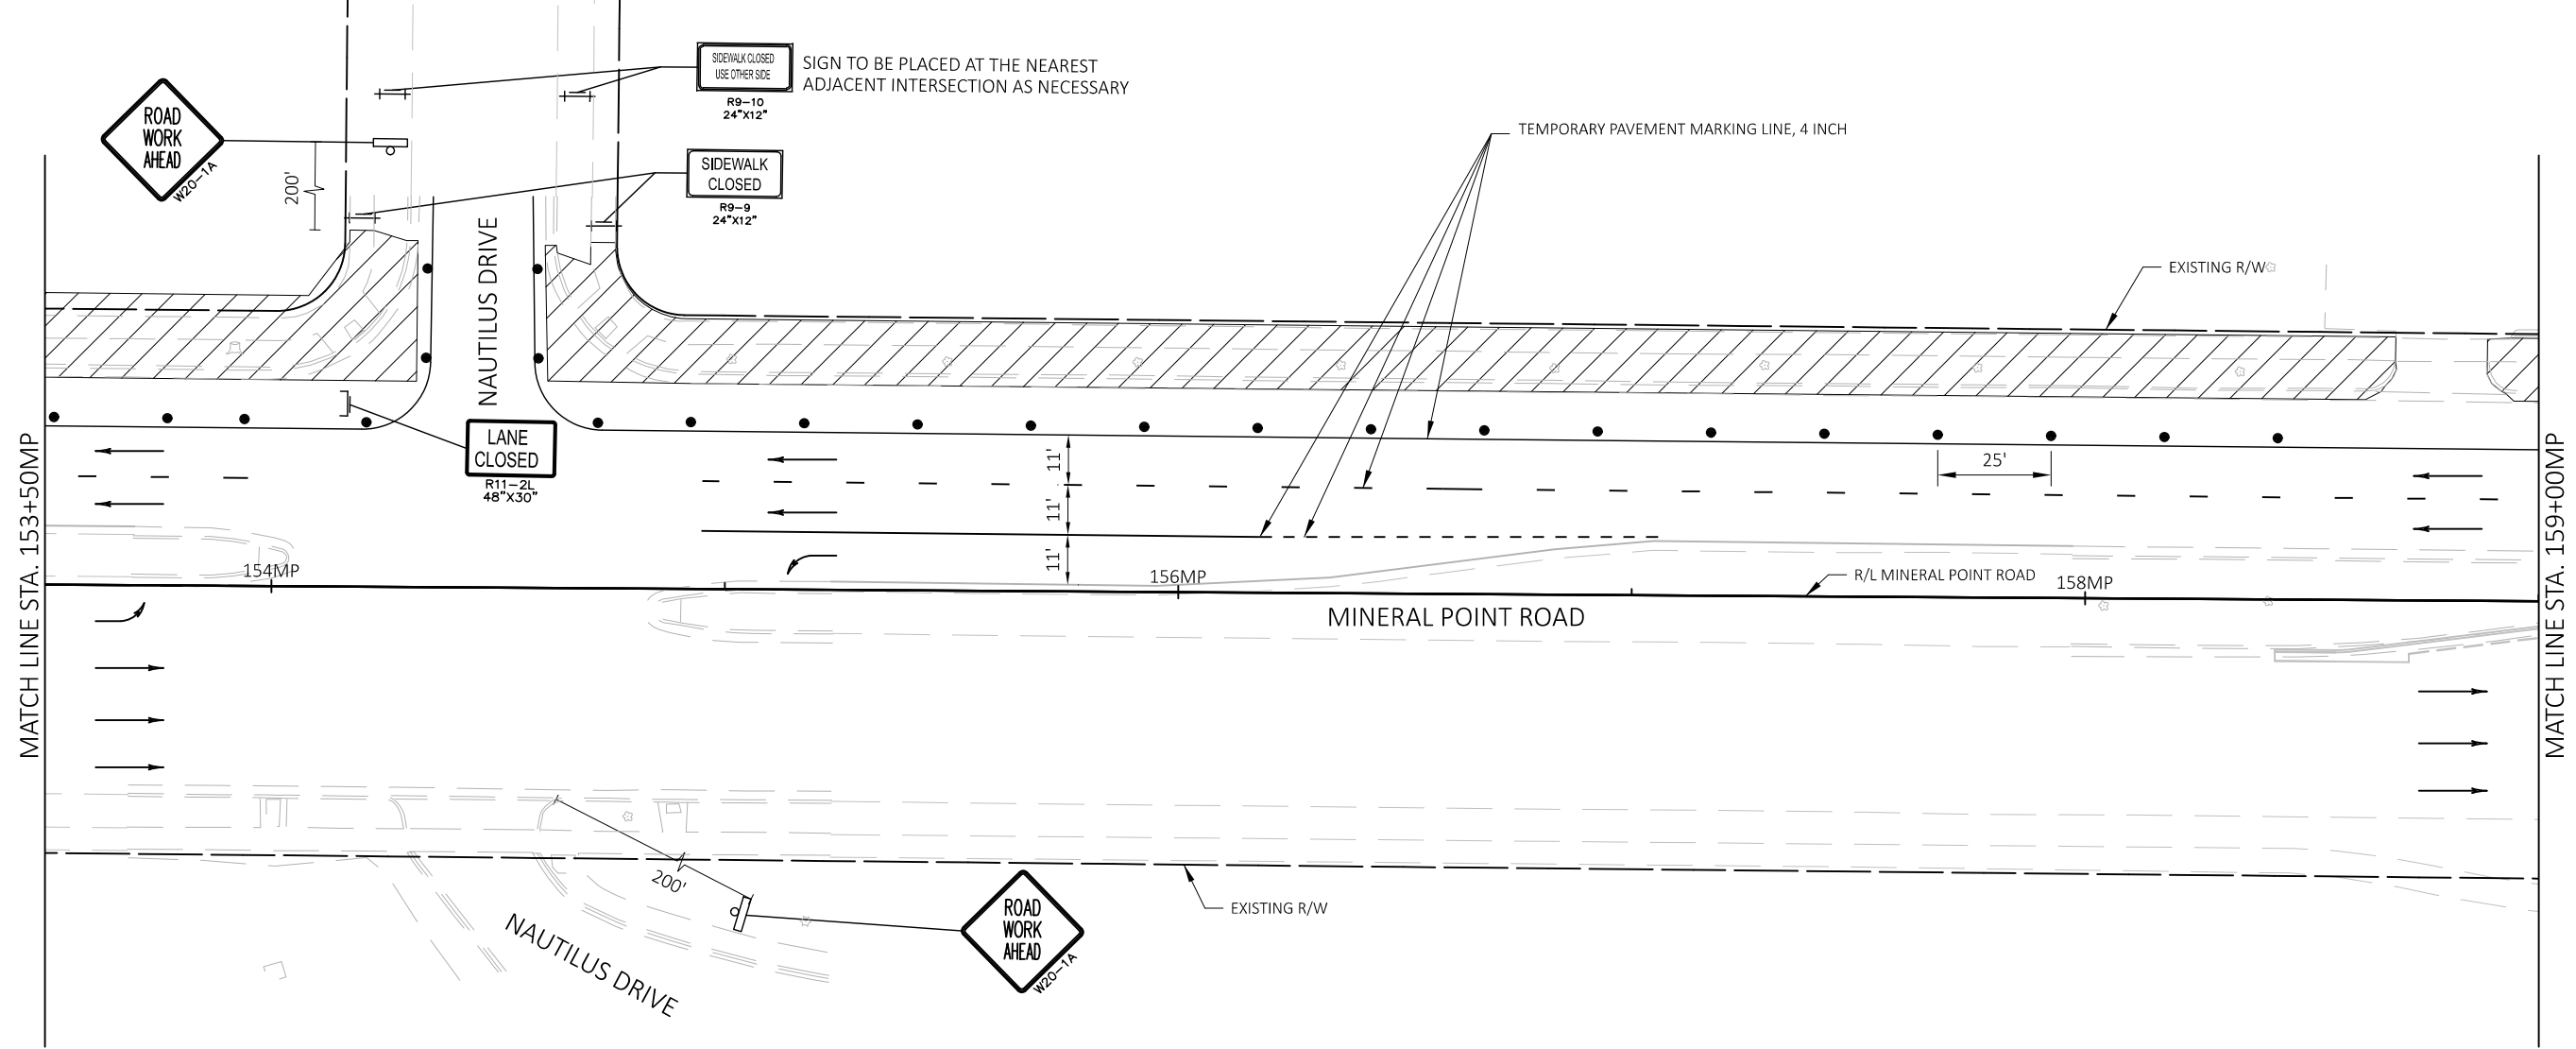

MARK	REVISION	DATE	BY







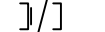
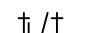

Designed By: TSI
60631225P
Date: 2022-06-16
Scale: #####


60631225P
 MAINTENANCE OF TRAFFIC - MINERAL POINT ROAD - WIDENED SIDEWALK STAGE 1
 CITY OF MADISON, DANE COUNTY, WI
 MINERAL POINT ROAD WIDENED SIDEWALK
 CONTRACT NO: 60631225C



60631225P
TC-23

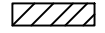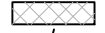TRAFFIC CONTROL LEGEND

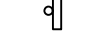-  WORK AREA
-  COMPLETED WORK (PREVIOUS STAGE)
-  DRUMS WITH/WITHOUT WARNING LIGHT, TYPE C
-  FLASHING ARROW BOARD
-  POST MOUNTED SIGN
-  SIGN ON PORTABLE SUPPORT (5' MINIMUM, MOUNTING HEIGHT)
-  BARRICADE TYPE III (8' EQUIVALENT) AND WARNING LIGHT, TYPE A (FLASHING) WITH/WITHOUT SIGN
-  BARRICADE TYPE II WITH/WITHOUT SIGN (ALL WITH ONE WARNING LIGHT, TYPE A, LOW-INTENSITY FLASHING)
-  DIRECTION OF TRAFFIC

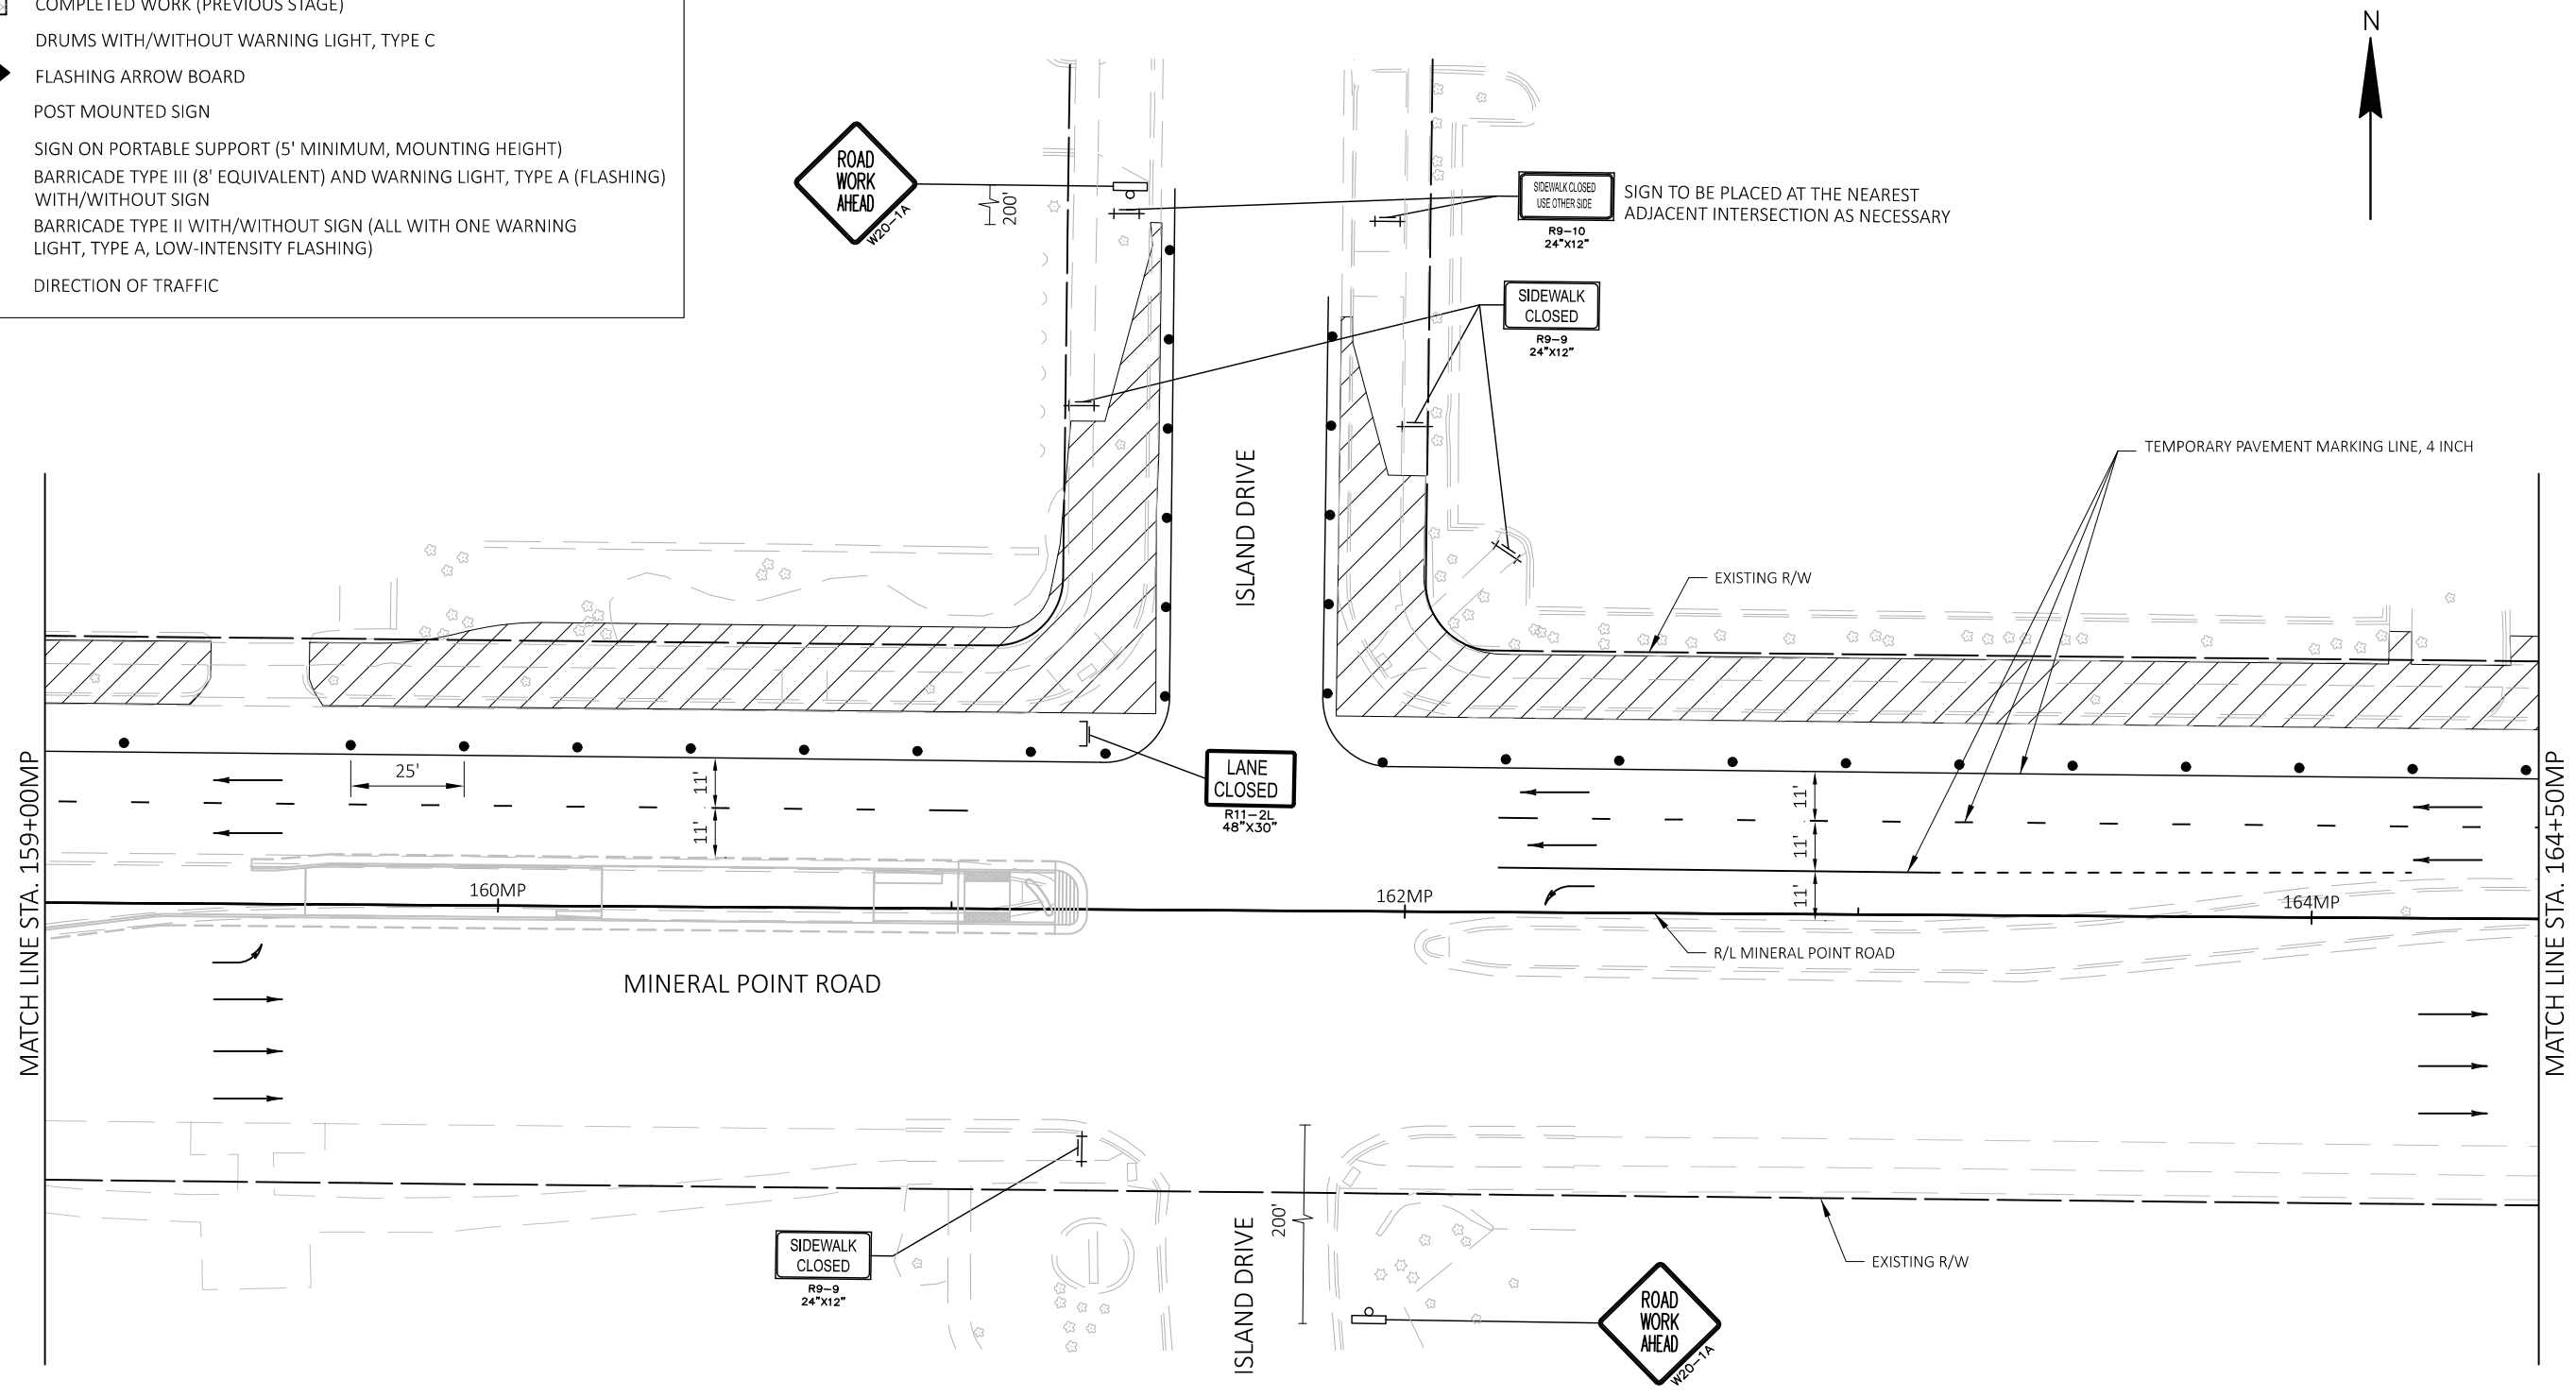

MARK	REVISION	DATE	BY

Designed By: TSI
60631225P
Date: 2022-06-16
Scale: #####

60631225P
 60631225P
 CITY OF MADISON, DANE COUNTY, WI
 CONTRACT NO: 60631225C




60631225P
 TC-24

FILE NAME: LAYOUT NAME: 2/28/2023 LAST PLOT DATE: CITY OF MADISON CONTRACT NO: 60631225C

TRAFFIC CONTROL LEGEND

- WORK AREA
- COMPLETED WORK (PREVIOUS STAGE)
- DRUMS WITH/WITHOUT WARNING LIGHT, TYPE C
- FLASHING ARROW BOARD
- POST MOUNTED SIGN
- SIGN ON PORTABLE SUPPORT (5' MINIMUM, MOUNTING HEIGHT)
- BARRICADE TYPE III (8' EQUIVALENT) AND WARNING LIGHT, TYPE A (FLASHING) WITH/WITHOUT SIGN
- BARRICADE TYPE II WITH/WITHOUT SIGN (ALL WITH ONE WARNING LIGHT, TYPE A, LOW-INTENSITY FLASHING)
- DIRECTION OF TRAFFIC

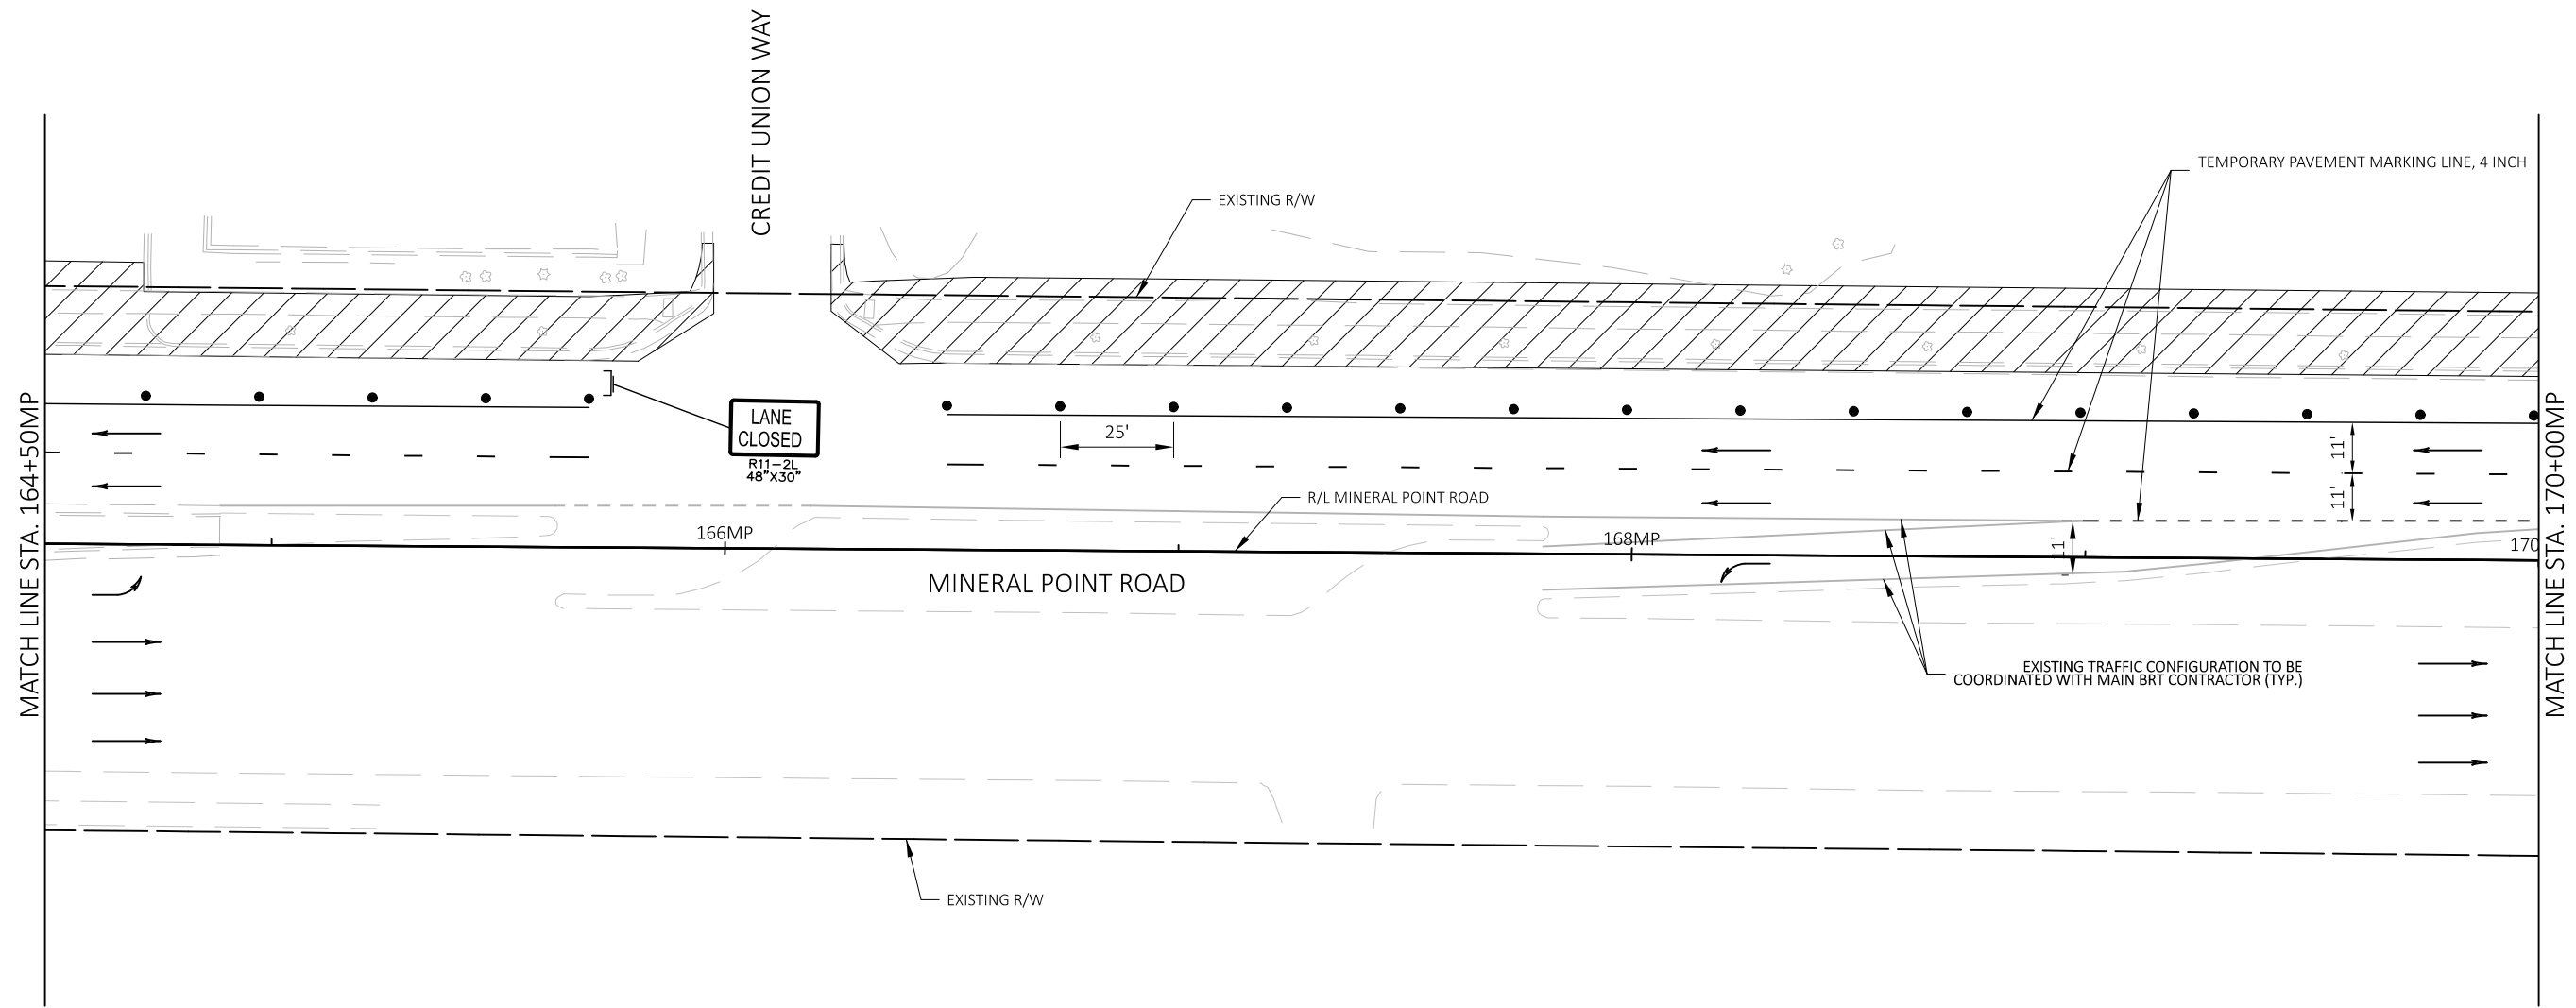






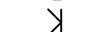
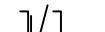
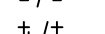
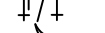
MARK	REVISION	DATE	BY
60631225P <td>Date: 2022-06-16 <td></td> <td>Scale: #####</td> </td>	Date: 2022-06-16 <td></td> <td>Scale: #####</td>		Scale: #####
Desigined By: TSI			


60631225P
 WIDENED SIDEWALK STAGE 1
 CITY OF MADISON, DANE COUNTY, WI
 CONTRACT NO: 60631225C



60631225P
TC-25

TRAFFIC CONTROL LEGEND

-  WORK AREA
-  COMPLETED WORK (PREVIOUS STAGE)
-  DRUMS WITH/WITHOUT WARNING LIGHT, TYPE C
-  FLASHING ARROW BOARD
-  POST MOUNTED SIGN
-  SIGN ON PORTABLE SUPPORT (5' MINIMUM, MOUNTING HEIGHT)
-  BARRICADE TYPE III (8' EQUIVALENT) AND WARNING LIGHT, TYPE A (FLASHING) WITH/WITHOUT SIGN
-  BARRICADE TYPE II WITH/WITHOUT SIGN (ALL WITH ONE WARNING LIGHT, TYPE A, LOW-INTENSITY FLASHING)
-  DIRECTION OF TRAFFIC

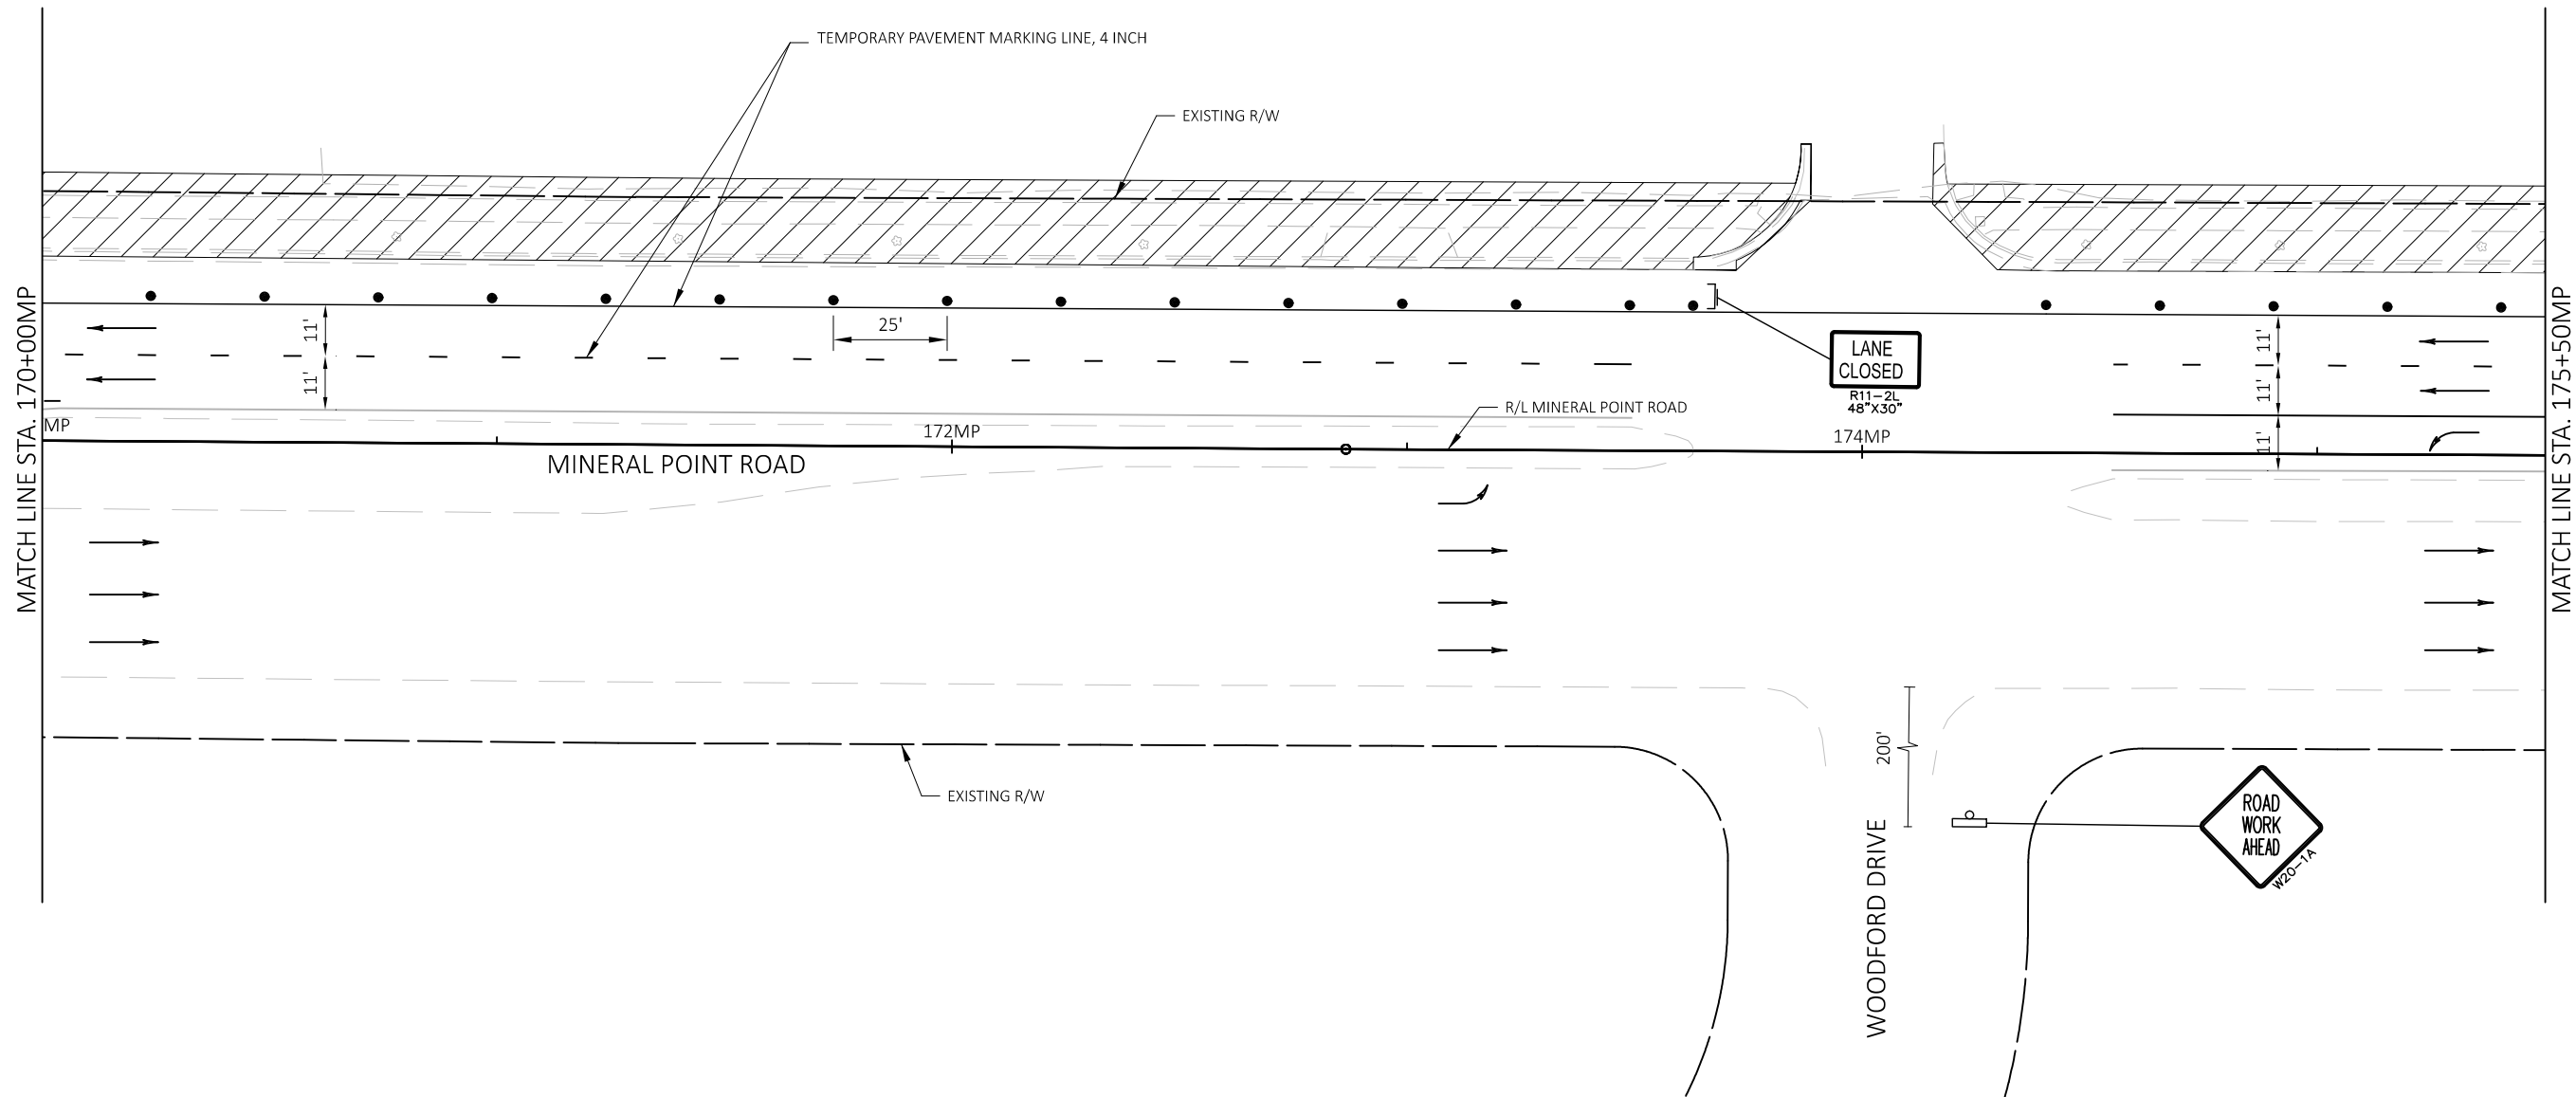

MAINTENANCE OF TRAFFIC - MINERAL POINT ROAD - WIDENED SIDEWALK STAGE 1
 MINERAL POINT ROAD WIDENED SIDEWALK
 CITY OF MADISON, DANE COUNTY, WI
 CITY OF MADISON
 CONTRACT NO: 60631225C







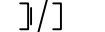
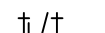



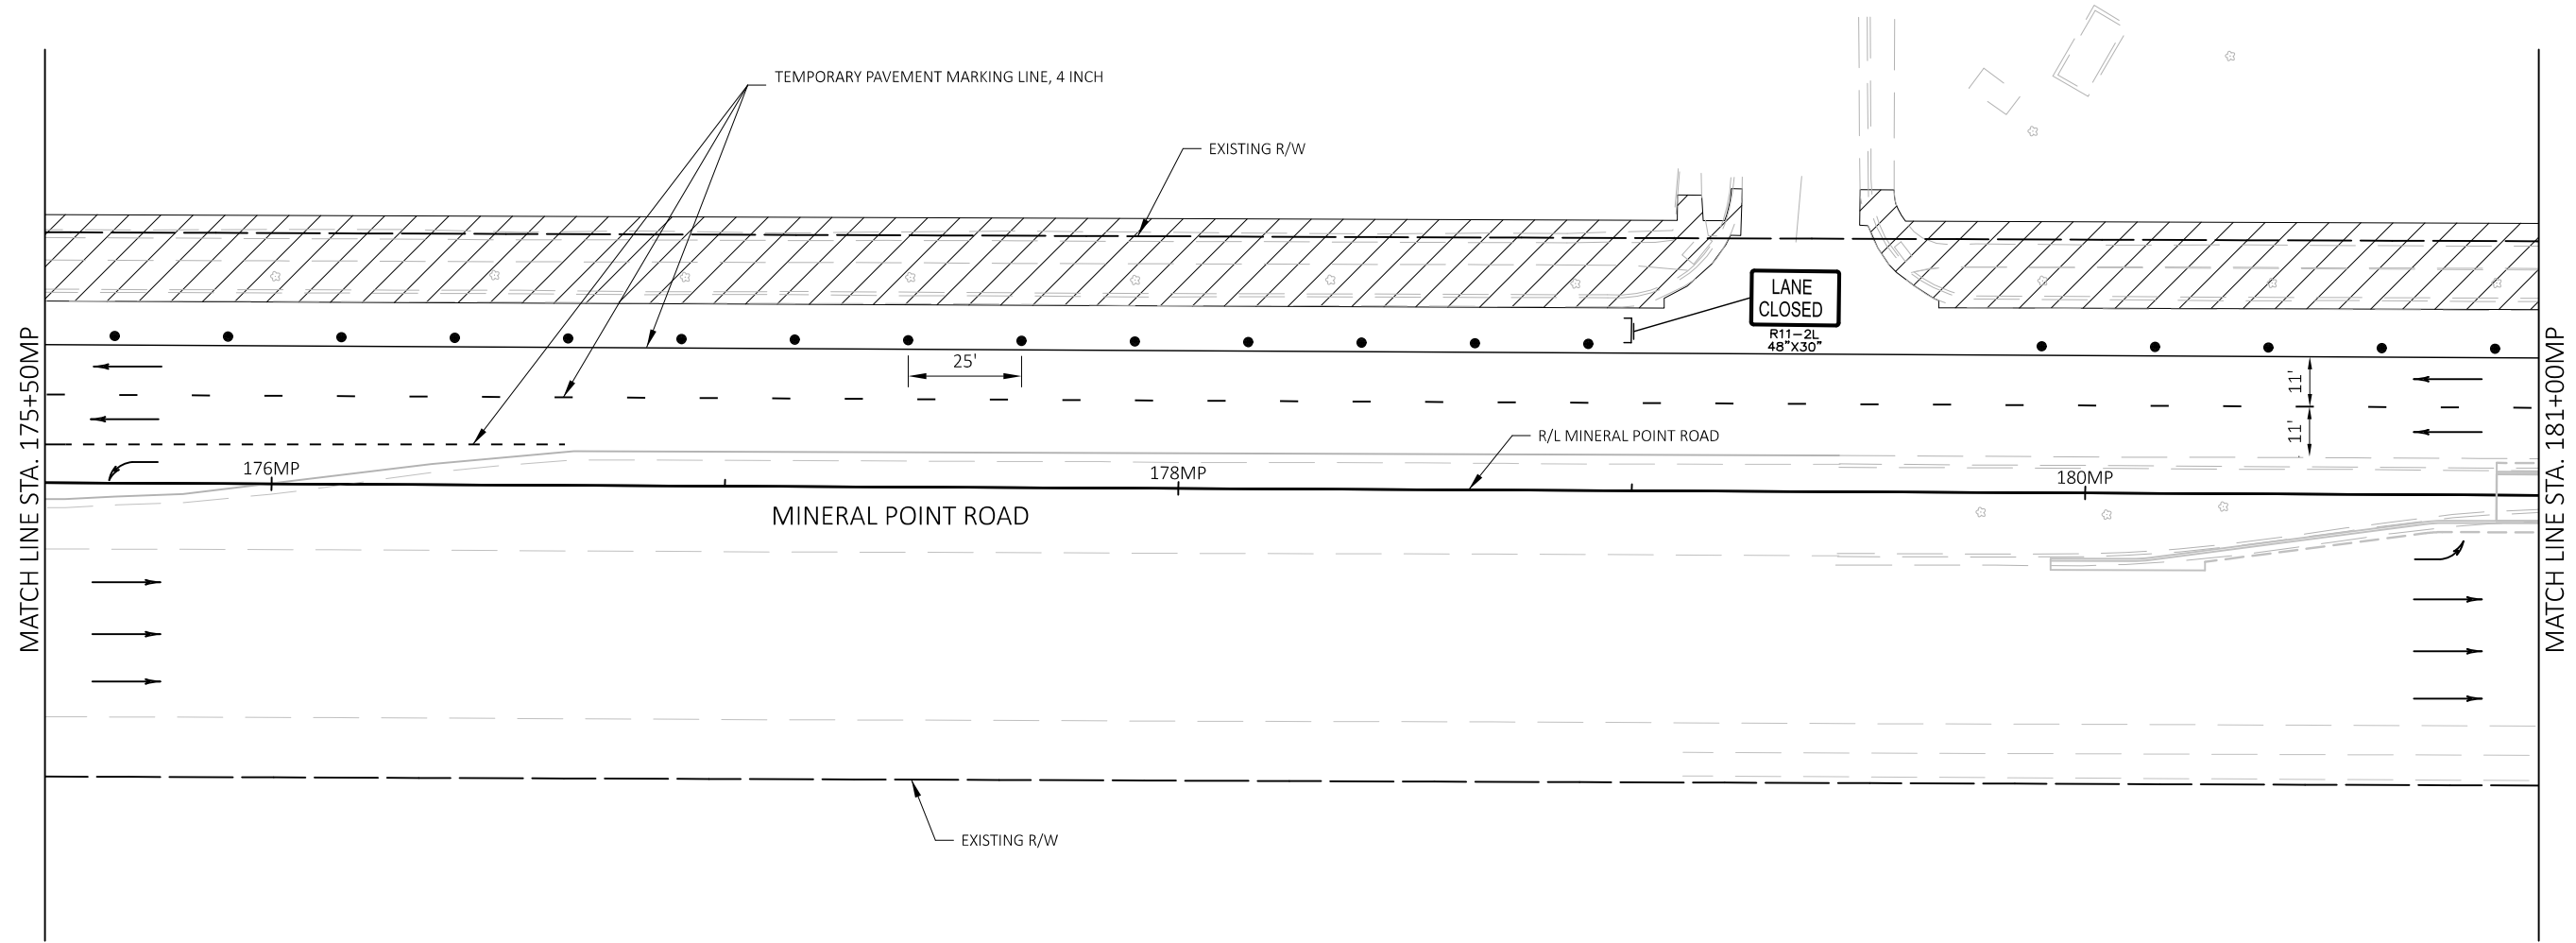
60631225P
TC-26

MARK	REVISION	DATE	BY

Designed By: TSI
 60631225P
 Date: 2022-06-16
 Scale: #####

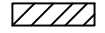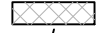TRAFFIC CONTROL LEGEND

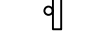-  WORK AREA
-  COMPLETED WORK (PREVIOUS STAGE)
-  DRUMS WITH/WITHOUT WARNING LIGHT, TYPE C
-  FLASHING ARROW BOARD
-  POST MOUNTED SIGN
-  SIGN ON PORTABLE SUPPORT (5' MINIMUM, MOUNTING HEIGHT)
-  BARRICADE TYPE III (8' EQUIVALENT) AND WARNING LIGHT, TYPE A (FLASHING) WITH/WITHOUT SIGN
-  BARRICADE TYPE II WITH/WITHOUT SIGN (ALL WITH ONE WARNING LIGHT, TYPE A, LOW-INTENSITY FLASHING)
-  DIRECTION OF TRAFFIC







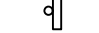

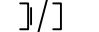
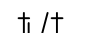

MARK	REVISION	DATE	BY
60631225P	Designed By: TSI	2022-06-16	Scale: #####


MAINTENANCE OF TRAFFIC - MINERAL POINT ROAD - WIDENED SIDEWALK STAGE 1 60631225P
 MINERAL POINT ROAD WIDENED SIDEWALK CITY OF MADISON, DANE COUNTY, WI
CITY OF MADISON CONTRACT NO: 60631225C



60631225P
TC-27

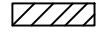TRAFFIC CONTROL LEGEND

-  WORK AREA
-  COMPLETED WORK (PREVIOUS STAGE)
-  DRUMS WITH/WITHOUT WARNING LIGHT, TYPE C
-  FLASHING ARROW BOARD
-  POST MOUNTED SIGN
-  SIGN ON PORTABLE SUPPORT (5' MINIMUM, MOUNTING HEIGHT)
-  BARRICADE TYPE III (8' EQUIVALENT) AND WARNING LIGHT, TYPE A (FLASHING) WITH/WITHOUT SIGN
-  BARRICADE TYPE II WITH/WITHOUT SIGN (ALL WITH ONE WARNING LIGHT, TYPE A, LOW-INTENSITY FLASHING)
-  DIRECTION OF TRAFFIC

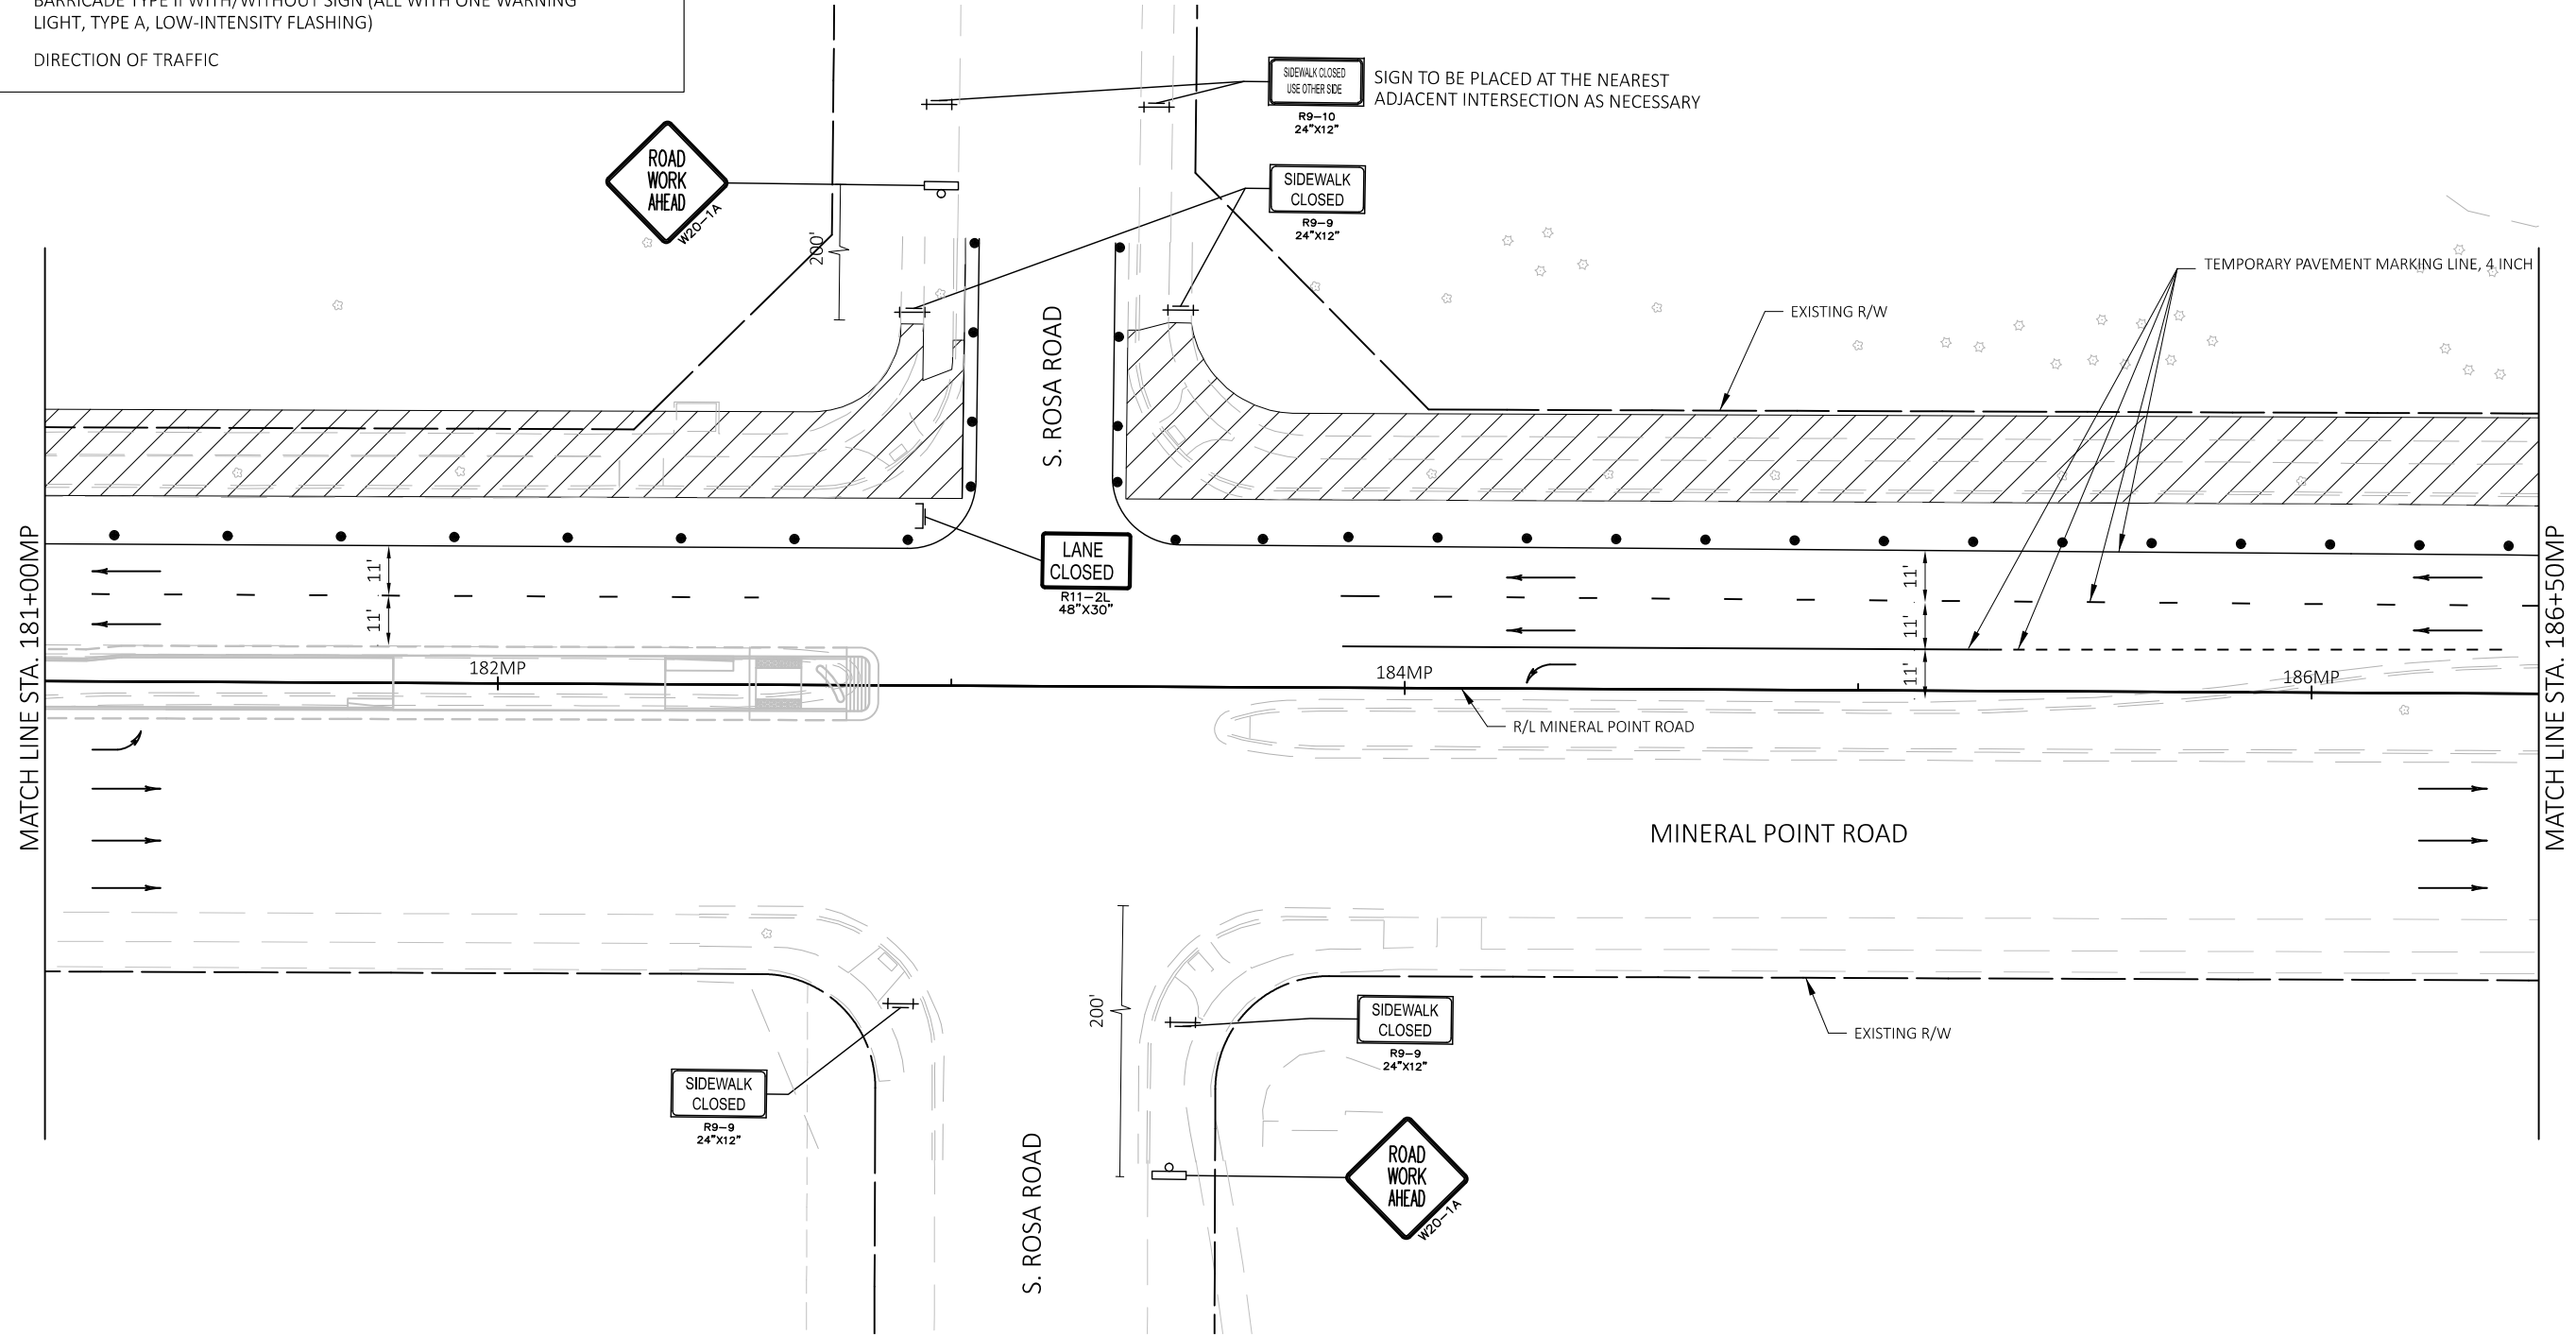

MARK	REVISION	DATE	BY










Designed By: TSI
60631225P
Date: 2022-06-16
Scale: #####


60631225P
60631225P
CITY OF MADISON, DANE COUNTY, WI
CONTRACT NO: 60631225C

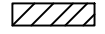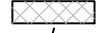

60631225P
TC-28

TRAFFIC CONTROL LEGEND

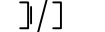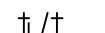-  WORK AREA
-  COMPLETED WORK (PREVIOUS STAGE)
-  DRUMS WITH/WITHOUT WARNING LIGHT, TYPE C
-  FLASHING ARROW BOARD
-  POST MOUNTED SIGN
-  SIGN ON PORTABLE SUPPORT (5' MINIMUM, MOUNTING HEIGHT)
-  BARRICADE TYPE III (8' EQUIVALENT) AND WARNING LIGHT, TYPE A (FLASHING) WITH/WITHOUT SIGN
-  BARRICADE TYPE II WITH/WITHOUT SIGN (ALL WITH ONE WARNING LIGHT, TYPE A, LOW-INTENSITY FLASHING)
-  DIRECTION OF TRAFFIC

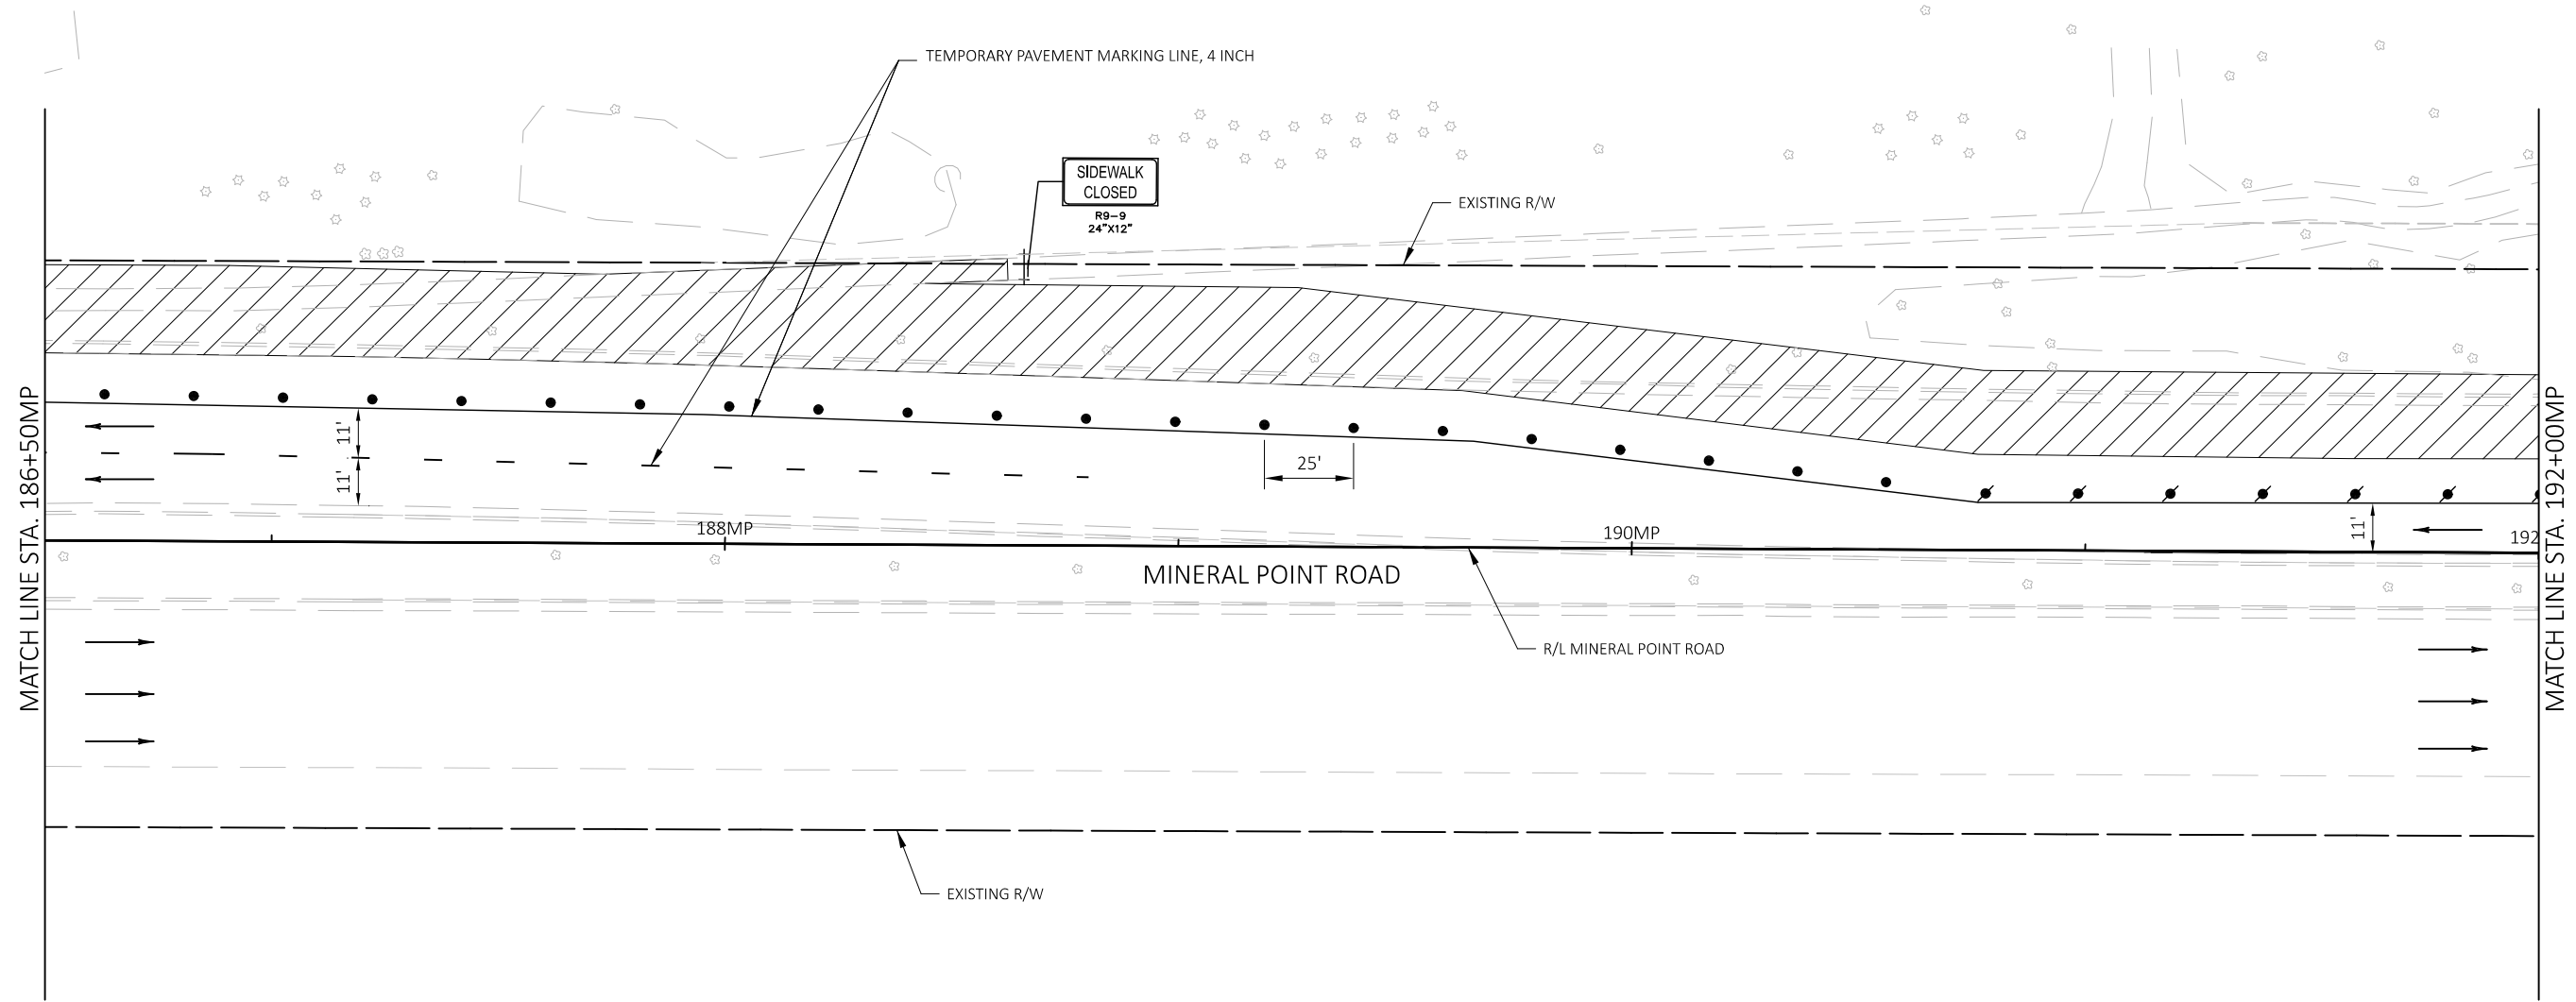







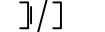
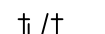

MARK	REVISION	DATE	BY
60631225P	Date: 2022-06-16		Scale: #####


MAINTENANCE OF TRAFFIC - MINERAL POINT ROAD - WIDENED SIDEWALK STAGE 1 60631225P
 MINERAL POINT ROAD WIDENED SIDEWALK CITY OF MADISON, DANE COUNTY, WI
CITY OF MADISON CONTRACT NO: 60631225C



60631225P
TC-29

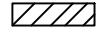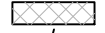TRAFFIC CONTROL LEGEND

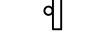-  WORK AREA
-  COMPLETED WORK (PREVIOUS STAGE)
-  DRUMS WITH/WITHOUT WARNING LIGHT, TYPE C
-  FLASHING ARROW BOARD
-  POST MOUNTED SIGN
-  SIGN ON PORTABLE SUPPORT (5' MINIMUM, MOUNTING HEIGHT)
-  BARRICADE TYPE III (8' EQUIVALENT) AND WARNING LIGHT, TYPE A (FLASHING) WITH/WITHOUT SIGN
-  BARRICADE TYPE II WITH/WITHOUT SIGN (ALL WITH ONE WARNING LIGHT, TYPE A, LOW-INTENSITY FLASHING)
-  DIRECTION OF TRAFFIC

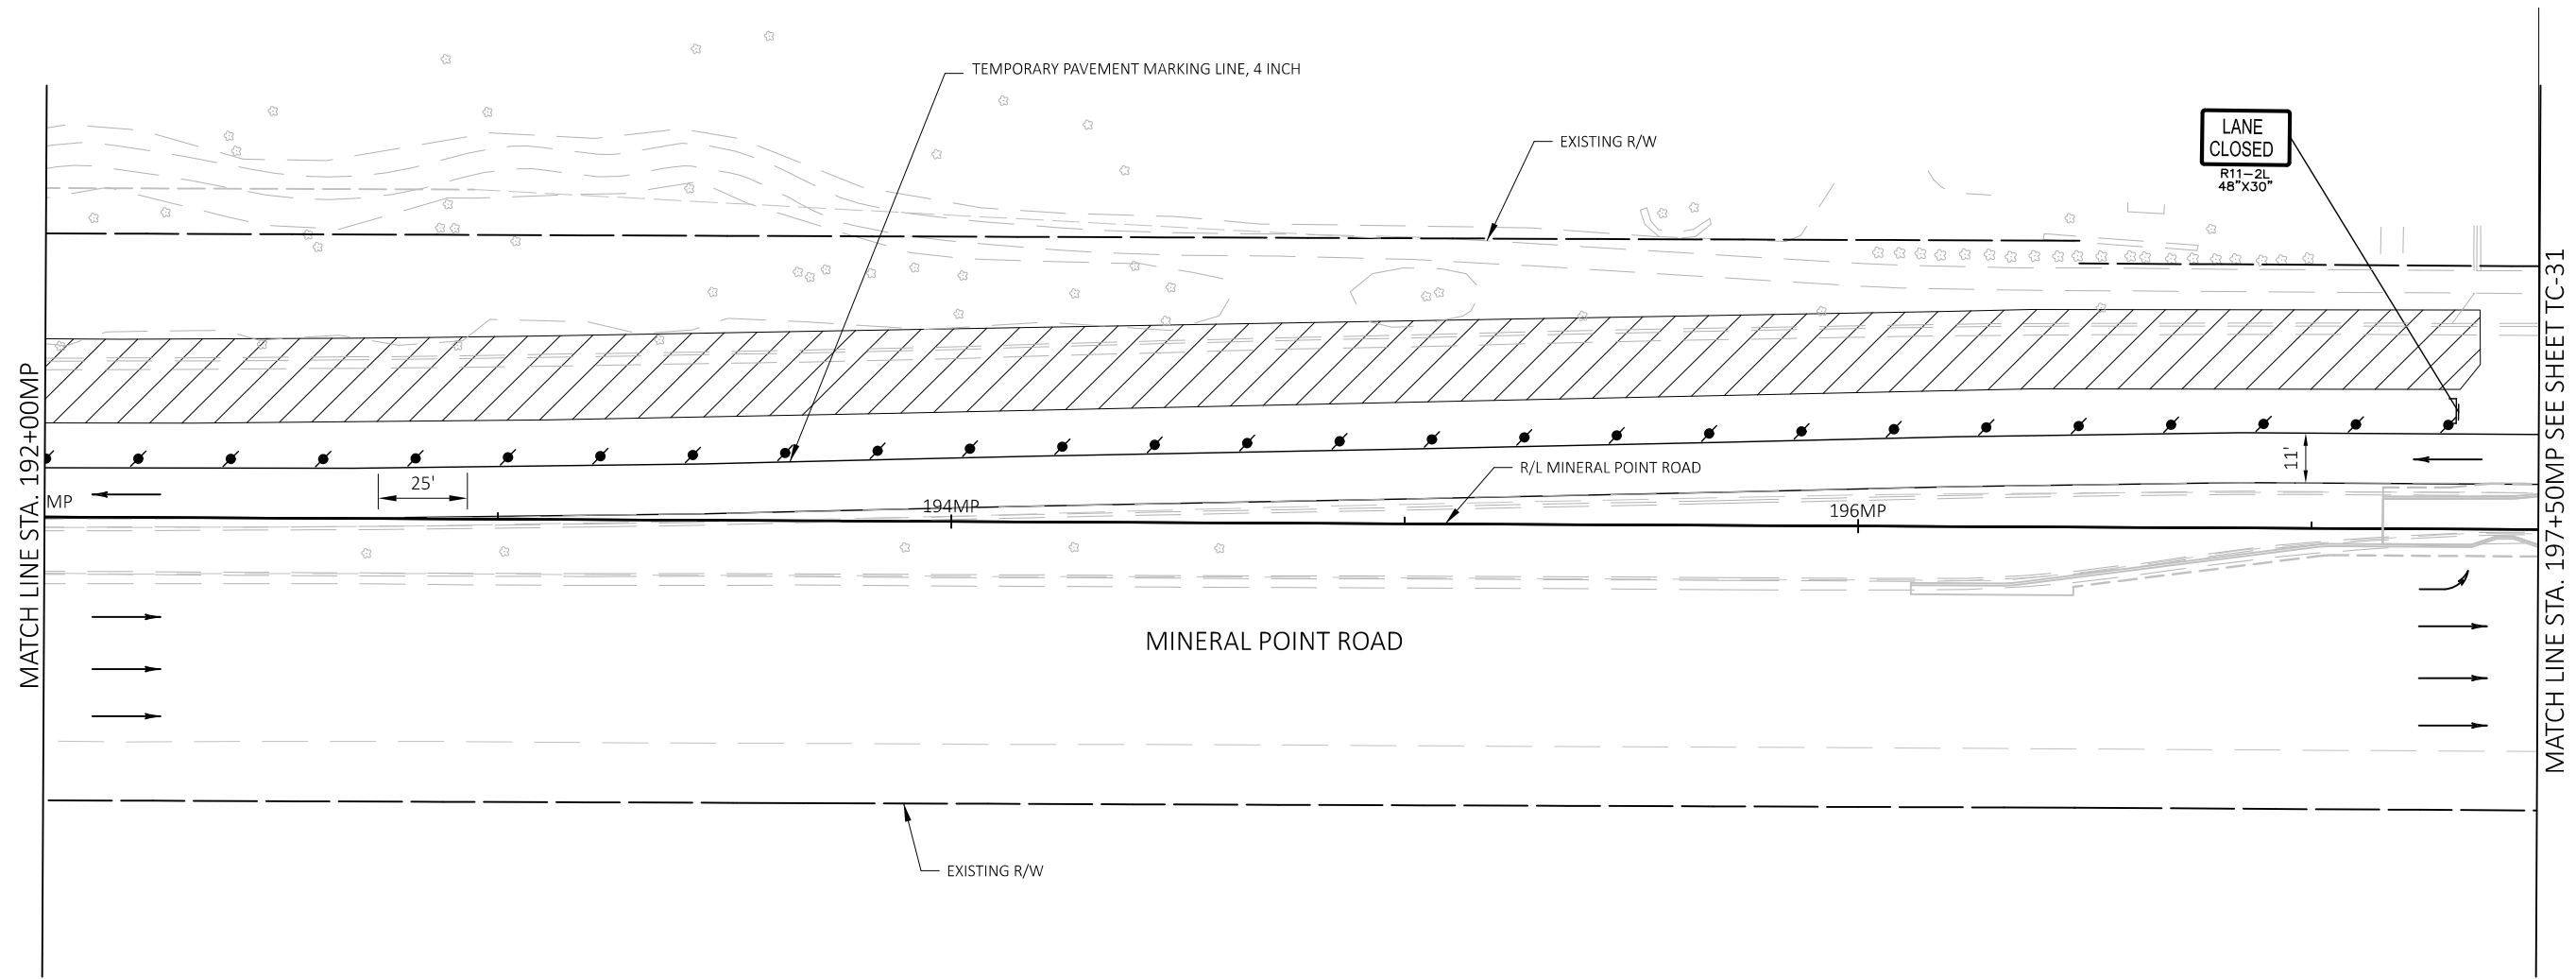










MARK	REVISION	DATE	BY
60631225P	Date: 2022-06-16	Scale: #####	#####

MAINTENANCE OF TRAFFIC - MINERAL POINT ROAD - WIDENED SIDEWALK STAGE 1 60631225P
 MINERAL POINT ROAD WIDENED SIDEWALK CITY OF MADISON, DANE COUNTY, WI
CITY OF MADISON CONTRACT NO: 60631225C

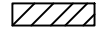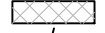


60631225P
TC-30

TRAFFIC CONTROL LEGEND

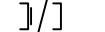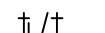-  WORK AREA
-  COMPLETED WORK (PREVIOUS STAGE)
-  DRUMS WITH/WITHOUT WARNING LIGHT, TYPE C
-  FLASHING ARROW BOARD
-  POST MOUNTED SIGN
-  SIGN ON PORTABLE SUPPORT (5' MINIMUM, MOUNTING HEIGHT)
-  BARRICADE TYPE III (8' EQUIVALENT) AND WARNING LIGHT, TYPE A (FLASHING) WITH/WITHOUT SIGN
-  BARRICADE TYPE II WITH/WITHOUT SIGN (ALL WITH ONE WARNING LIGHT, TYPE A, LOW-INTENSITY FLASHING)
-  DIRECTION OF TRAFFIC



MATCH LINE STA. 31+50WW SEE SHEET TC-34

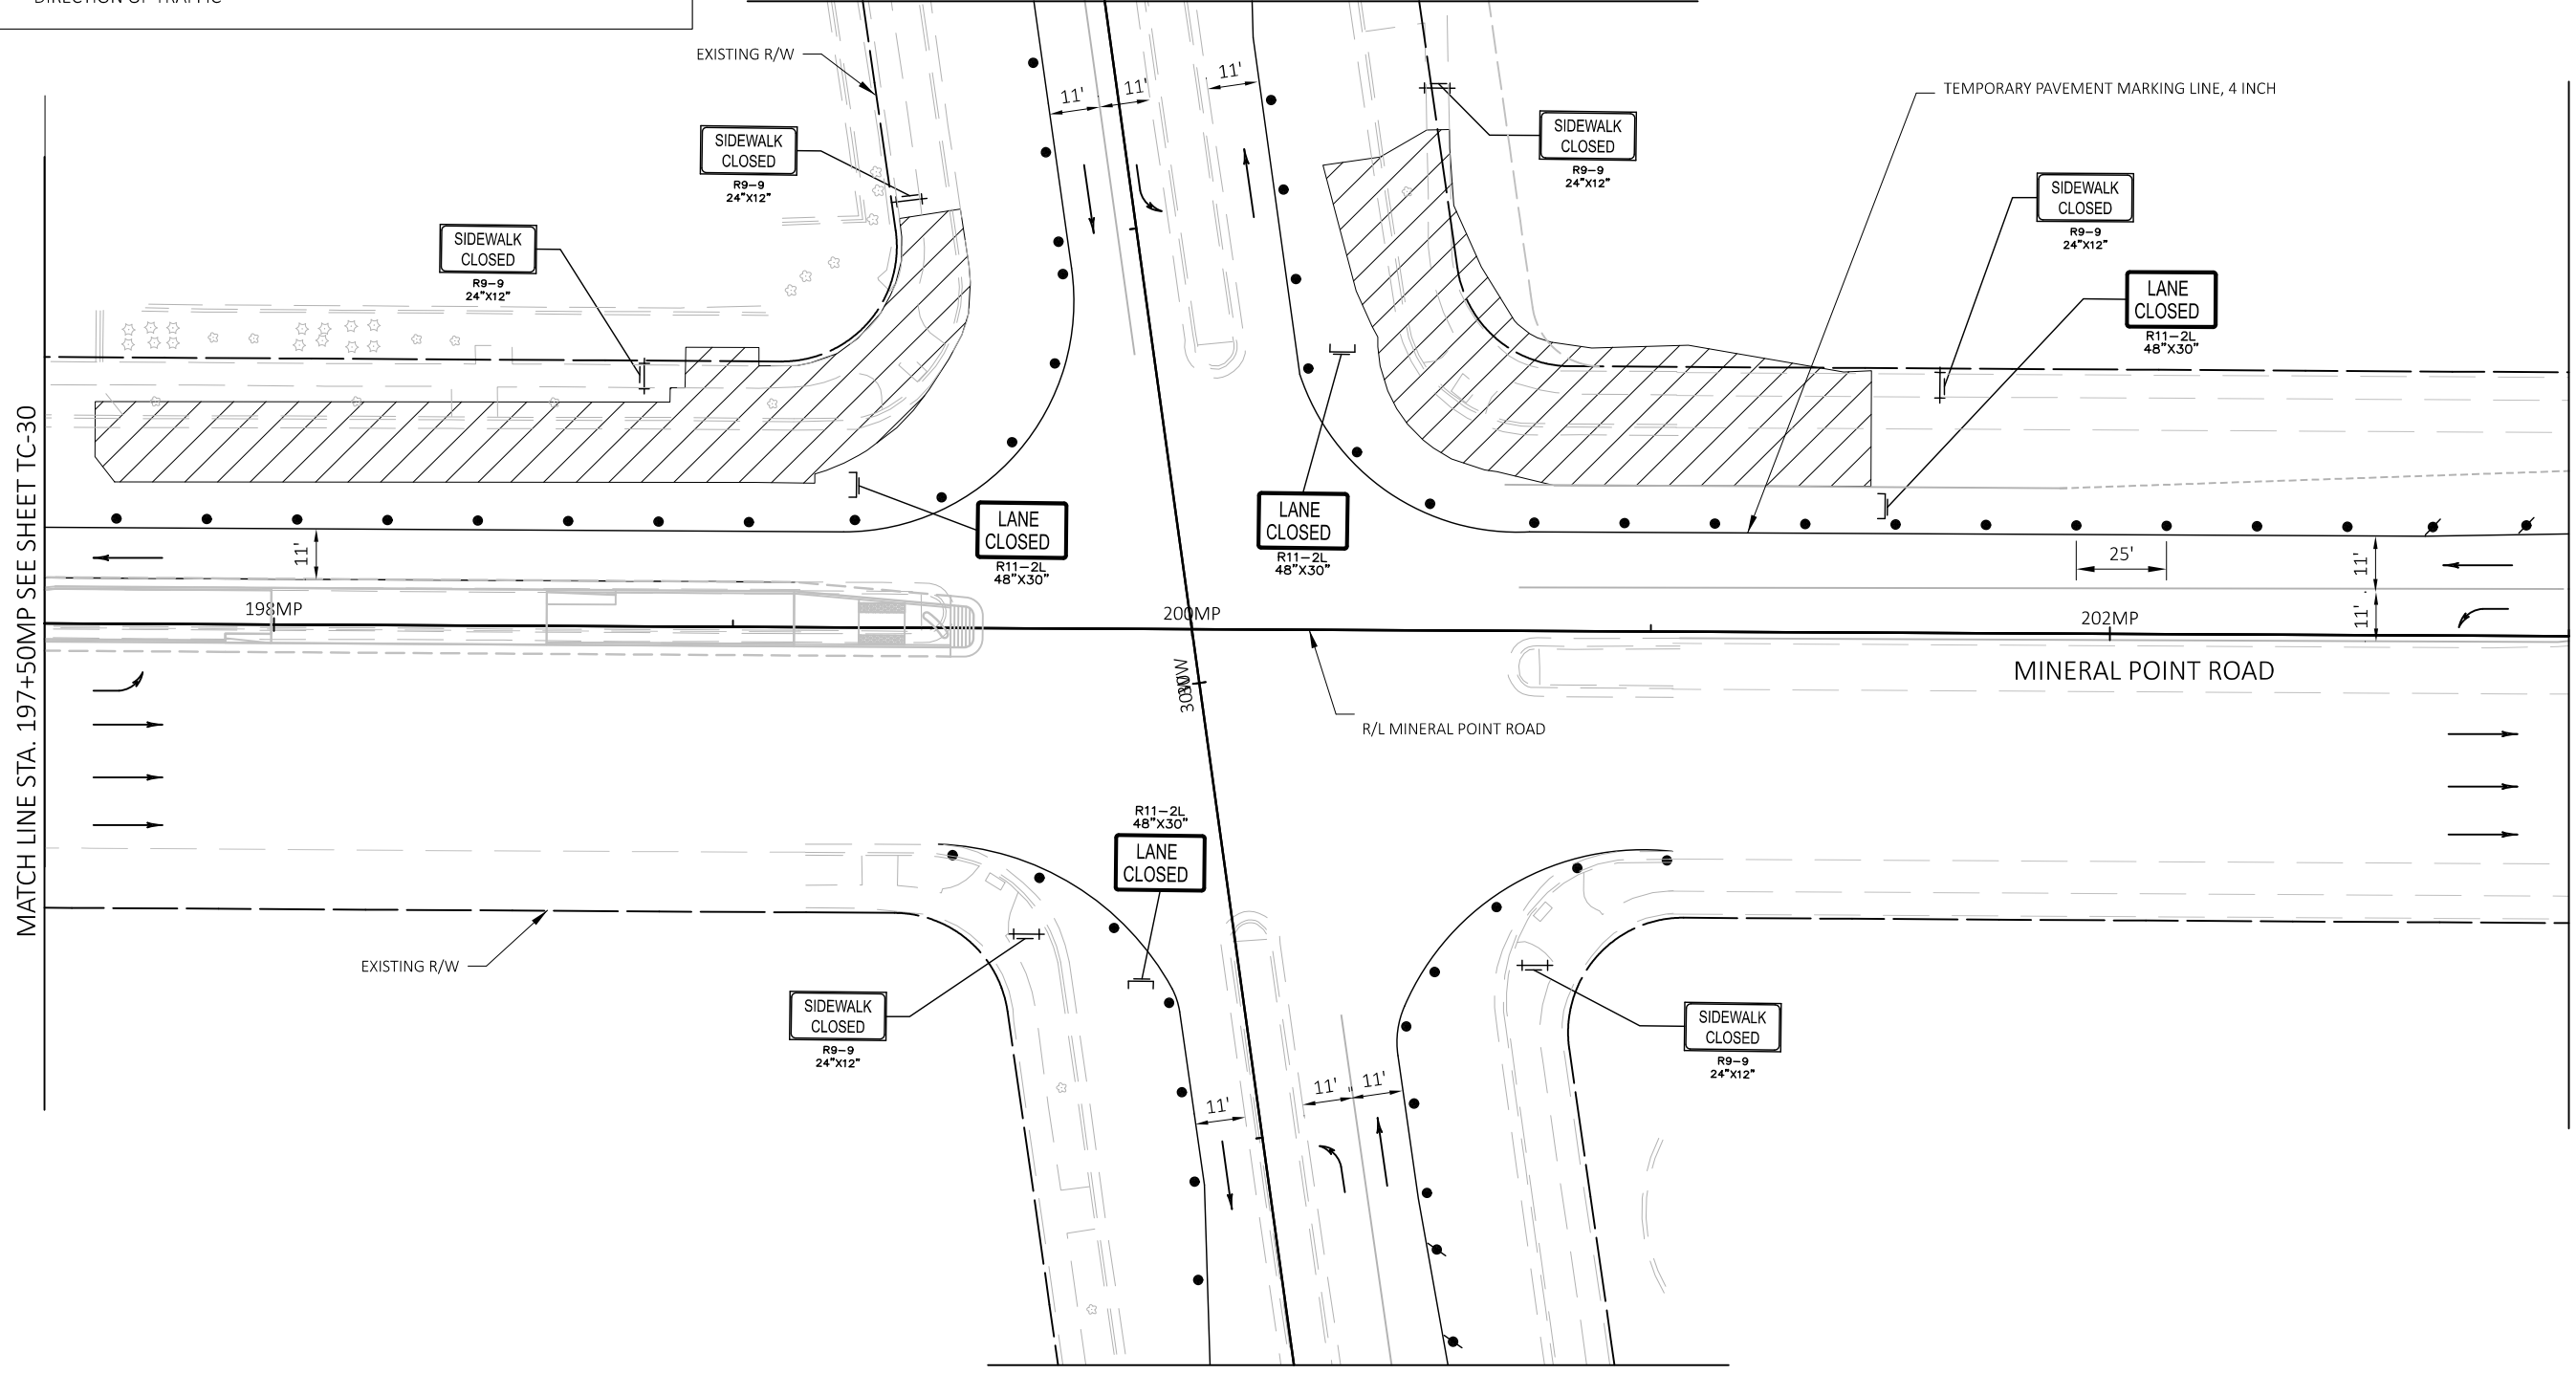

MATCH LINE STA. 197+50MP SEE SHEET TC-30

MATCH LINE STA. 203+00MP SEE SHEET TC-32

MATCH LINE STA. 28+50WW SEE SHEET TC-37






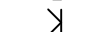
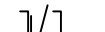
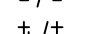

MARK	REVISION	DATE	BY
Designed By: TSI	Date: 2022-06-16	Scale: #####	60631225P


60631225P
 60631225P
 CITY OF MADISON, DANE COUNTY, WI
 CONTRACT NO: 60631225C



60631225P
TC-31

TRAFFIC CONTROL LEGEND

-  WORK AREA
-  COMPLETED WORK (PREVIOUS STAGE)
-  DRUMS WITH/WITHOUT WARNING LIGHT, TYPE C
-  FLASHING ARROW BOARD
-  POST MOUNTED SIGN
-  SIGN ON PORTABLE SUPPORT (5' MINIMUM, MOUNTING HEIGHT)
-  BARRICADE TYPE III (8' EQUIVALENT) AND WARNING LIGHT, TYPE A (FLASHING) WITH/WITHOUT SIGN
-  BARRICADE TYPE II WITH/WITHOUT SIGN (ALL WITH ONE WARNING LIGHT, TYPE A, LOW-INTENSITY FLASHING)
-  DIRECTION OF TRAFFIC

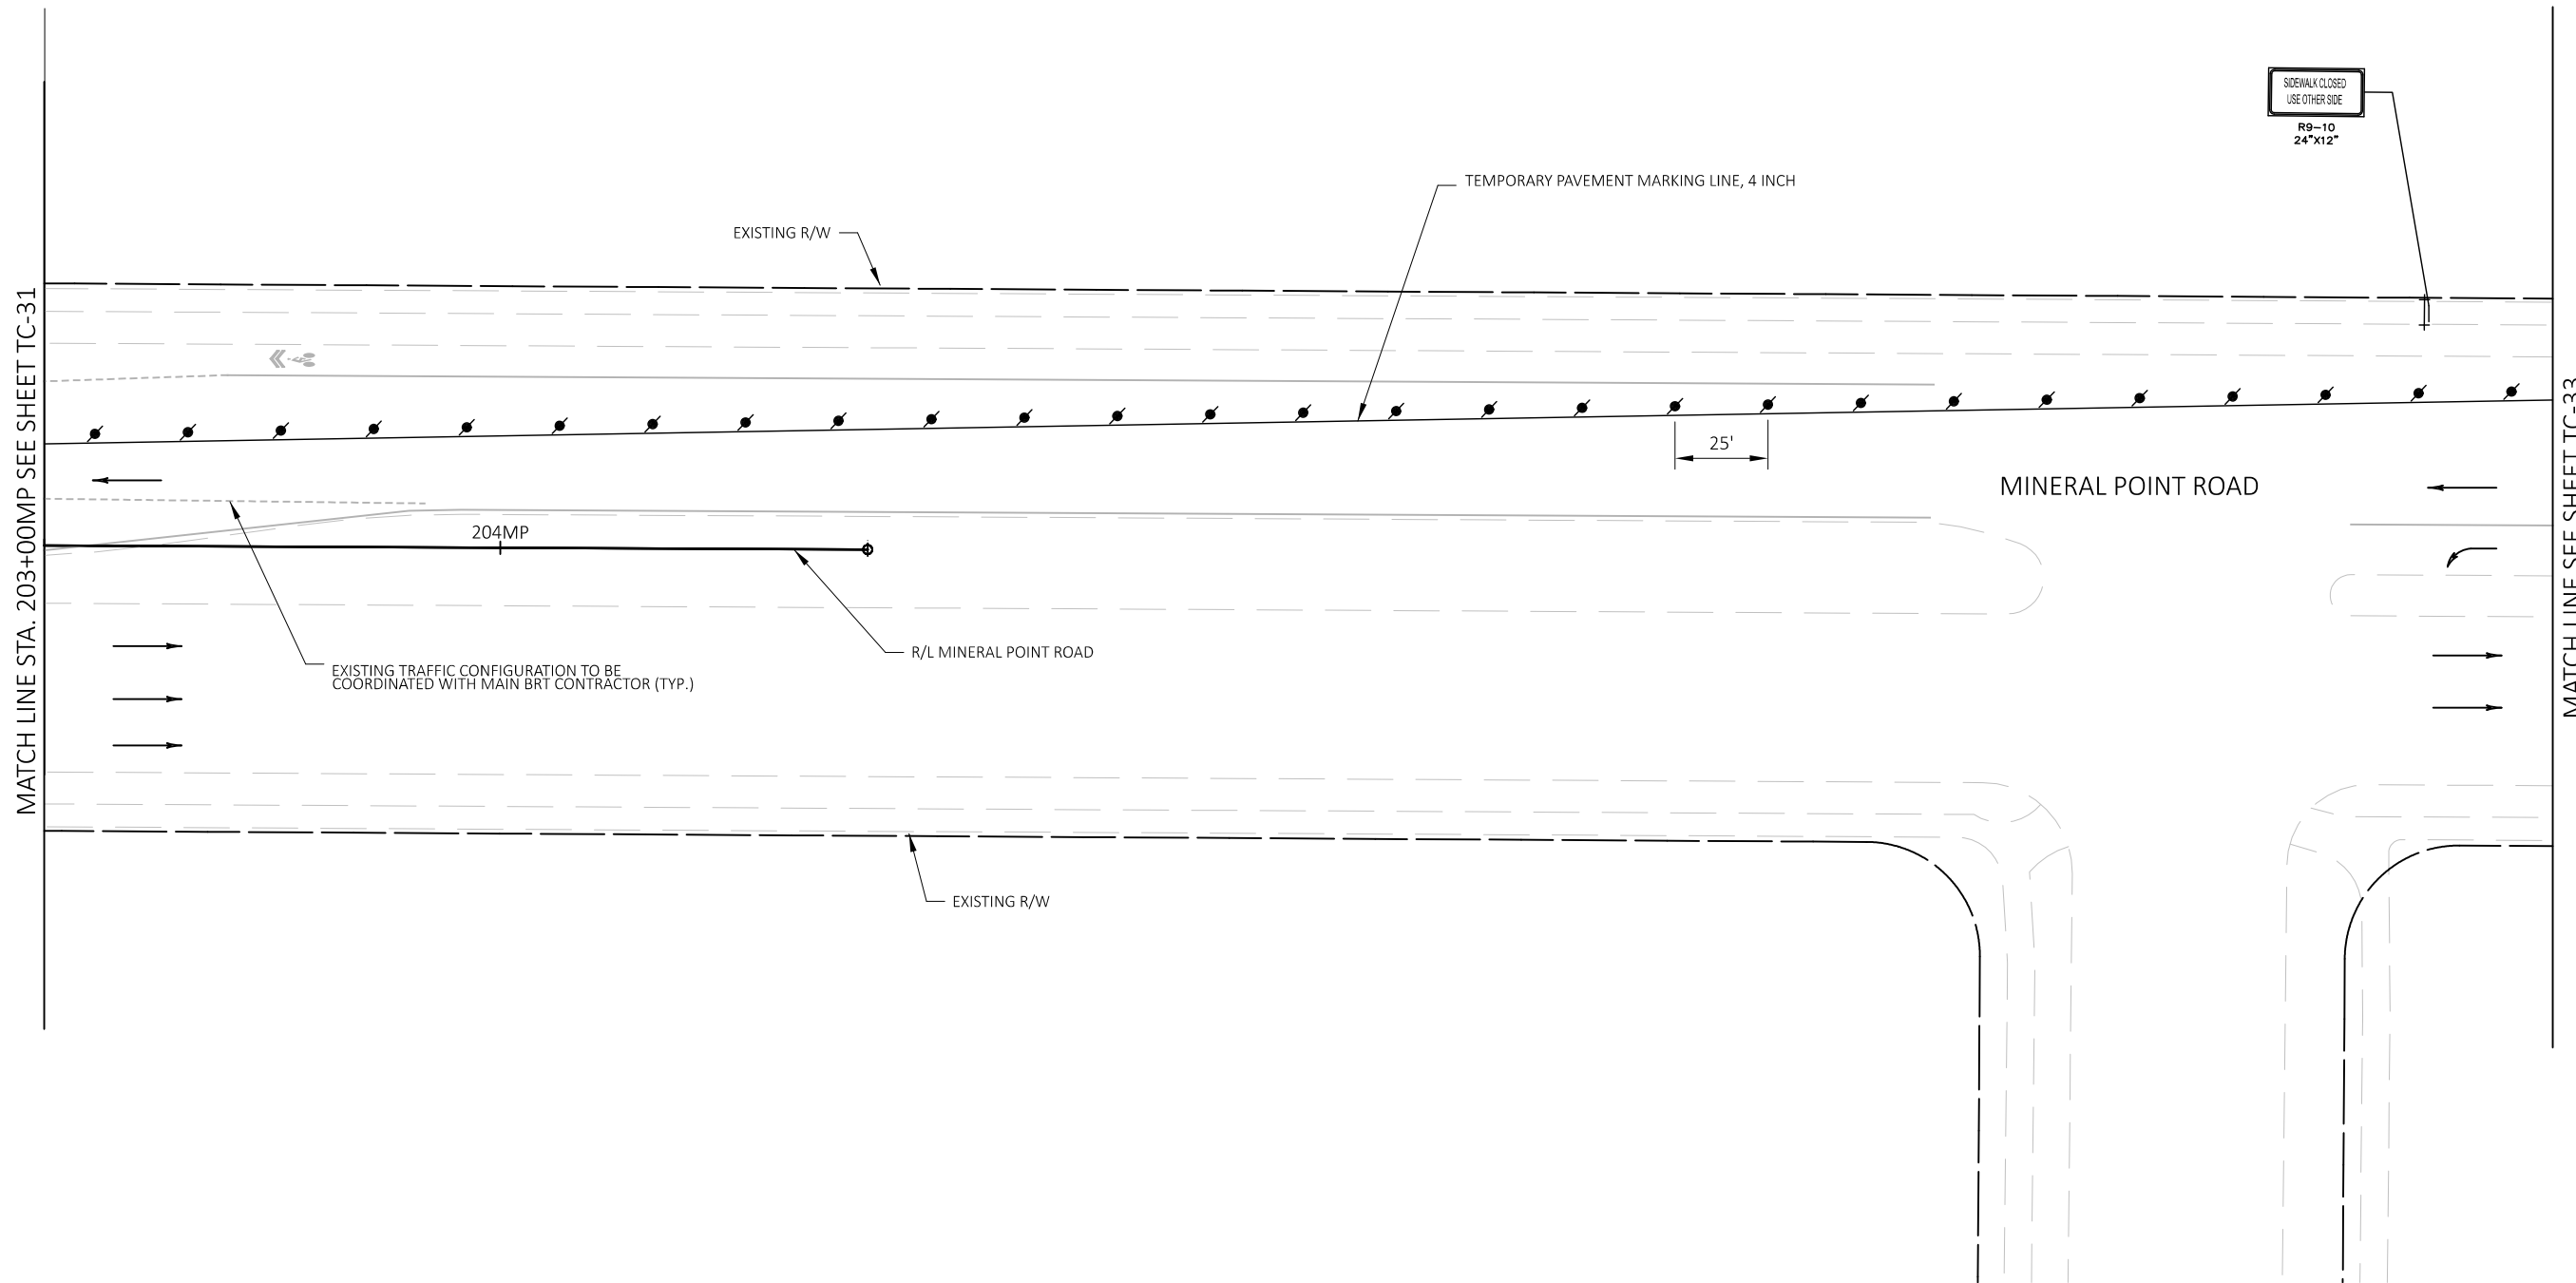










MARK	REVISION	DATE	BY
60631225P	2022-06-16	#####	#####


MAINTENANCE OF TRAFFIC - MINERAL POINT ROAD - WIDENED SIDEWALK STAGE 1
 MINERAL POINT ROAD WIDENED SIDEWALK
 CITY OF MADISON, DANE COUNTY, WI
CITY OF MADISON
 CONTRACT NO: 60631225C

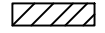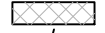

60631225P
TC-32

TRAFFIC CONTROL LEGEND

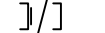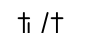-  WORK AREA
-  COMPLETED WORK (PREVIOUS STAGE)
-  DRUMS WITH/WITHOUT WARNING LIGHT, TYPE C
-  FLASHING ARROW BOARD
-  POST MOUNTED SIGN
-  SIGN ON PORTABLE SUPPORT (5' MINIMUM, MOUNTING HEIGHT)
-  BARRICADE TYPE III (8' EQUIVALENT) AND WARNING LIGHT, TYPE A (FLASHING) WITH/WITHOUT SIGN
-  BARRICADE TYPE II WITH/WITHOUT SIGN (ALL WITH ONE WARNING LIGHT, TYPE A, LOW-INTENSITY FLASHING)
-  DIRECTION OF TRAFFIC

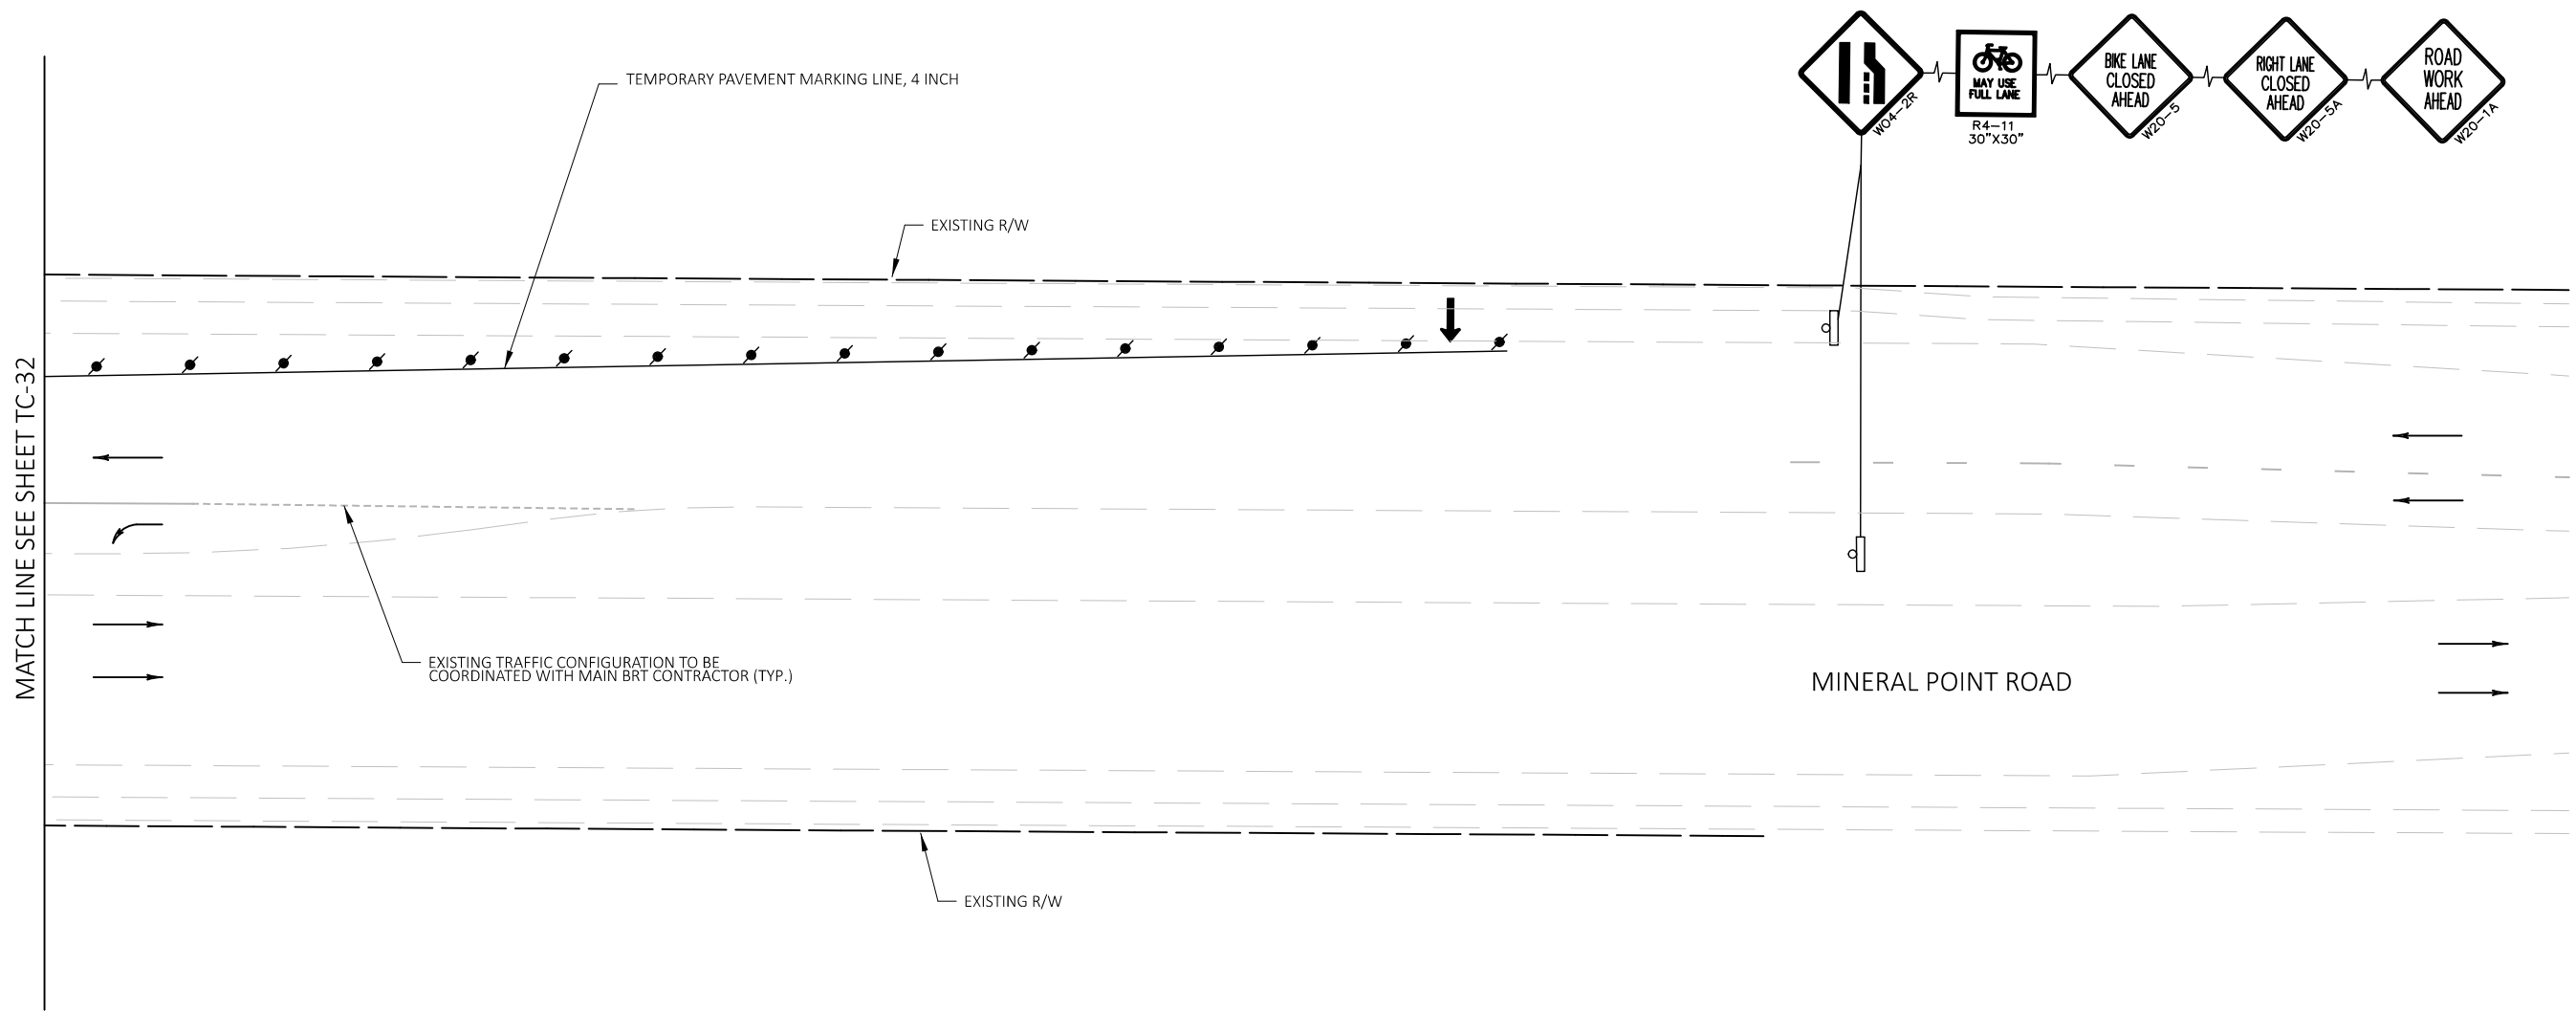










MARK	REVISION	DATE	BY
Designed By: TSI 60631225P	Date: 2022-06-16	Scale: #####	#####


60631225P
 MAINTENANCE OF TRAFFIC - MINERAL POINT ROAD - WIDENED SIDEWALK STAGE 1
 CITY OF MADISON, DANE COUNTY, WI
 MINERAL POINT ROAD WIDENED SIDEWALK
 CONTRACT NO: 60631225C
CITY OF MADISON

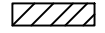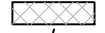

60631225P
TC-33

TRAFFIC CONTROL LEGEND

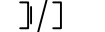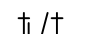-  WORK AREA
-  COMPLETED WORK (PREVIOUS STAGE)
-  DRUMS WITH/WITHOUT WARNING LIGHT, TYPE C
-  FLASHING ARROW BOARD
-  POST MOUNTED SIGN
-  SIGN ON PORTABLE SUPPORT (5' MINIMUM, MOUNTING HEIGHT)
-  BARRICADE TYPE III (8' EQUIVALENT) AND WARNING LIGHT, TYPE A (FLASHING) WITH/WITHOUT SIGN
-  BARRICADE TYPE II WITH/WITHOUT SIGN (ALL WITH ONE WARNING LIGHT, TYPE A, LOW-INTENSITY FLASHING)
-  DIRECTION OF TRAFFIC

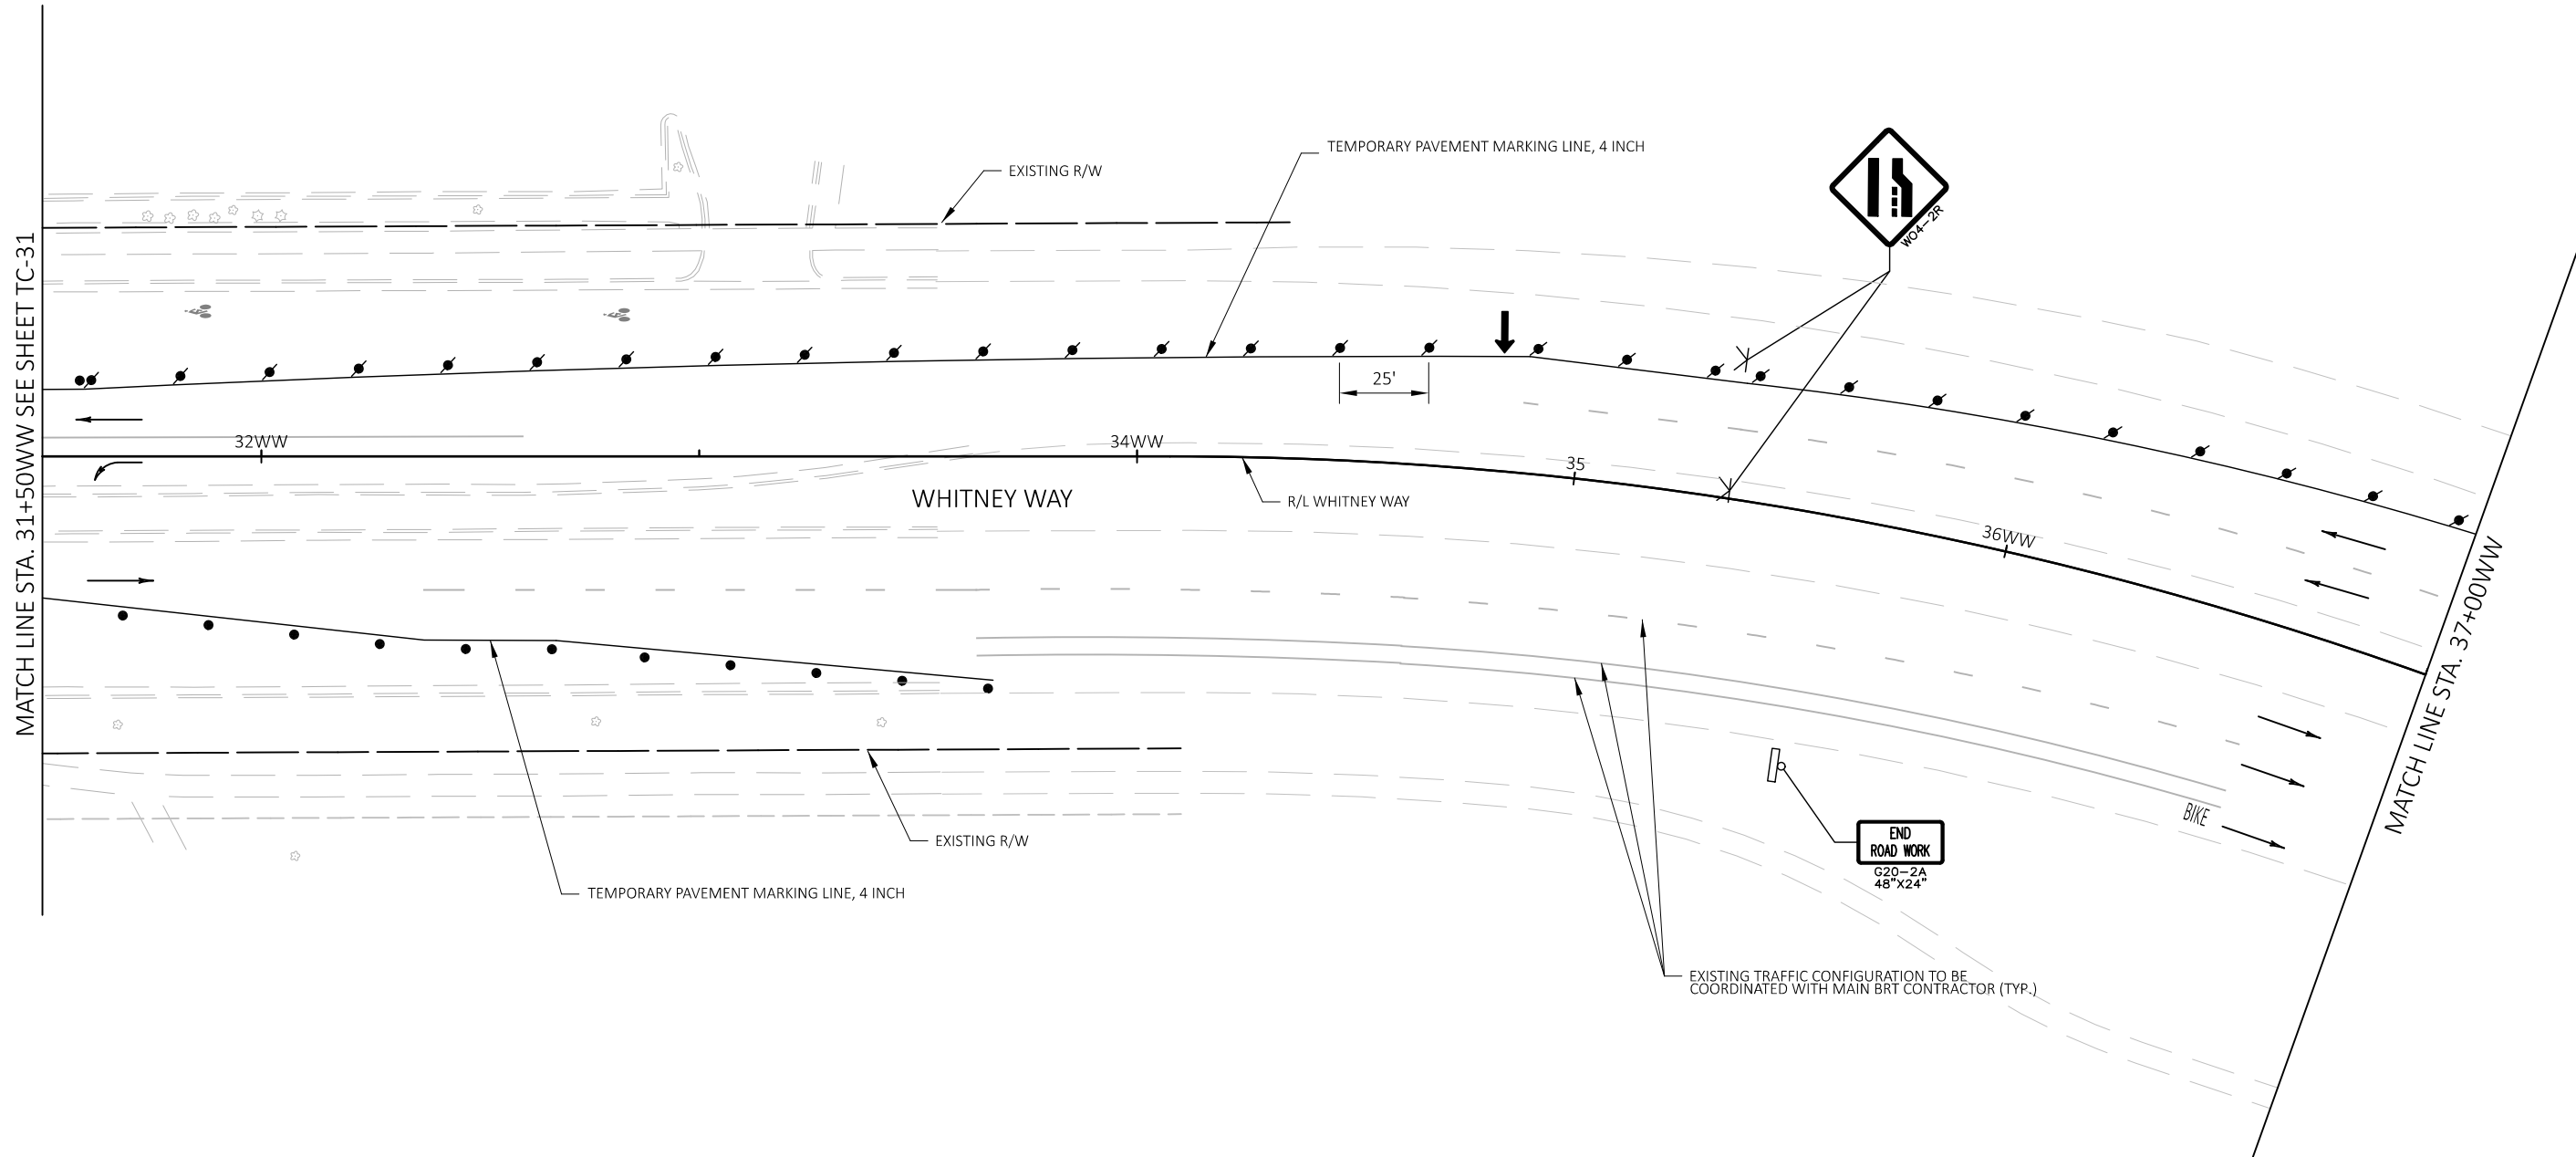










MARK	REVISION	DATE	BY
Designed By: TSI 60631225P	Date: 2022-06-16	Scale: #####	#####


MAINTENANCE OF TRAFFIC - MINERAL POINT ROAD - WIDENED SIDEWALK STAGE 1
 MINERAL POINT ROAD WIDENED SIDEWALK
CITY OF MADISON
 60631225P
 CONTRACT NO: 60631225C

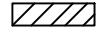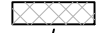

60631225P
TC-34

TRAFFIC CONTROL LEGEND

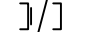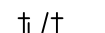-  WORK AREA
-  COMPLETED WORK (PREVIOUS STAGE)
-  DRUMS WITH/WITHOUT WARNING LIGHT, TYPE C
-  FLASHING ARROW BOARD
-  POST MOUNTED SIGN
-  SIGN ON PORTABLE SUPPORT (5' MINIMUM, MOUNTING HEIGHT)
-  BARRICADE TYPE III (8' EQUIVALENT) AND WARNING LIGHT, TYPE A (FLASHING) WITH/WITHOUT SIGN
-  BARRICADE TYPE II WITH/WITHOUT SIGN (ALL WITH ONE WARNING LIGHT, TYPE A, LOW-INTENSITY FLASHING)
-  DIRECTION OF TRAFFIC

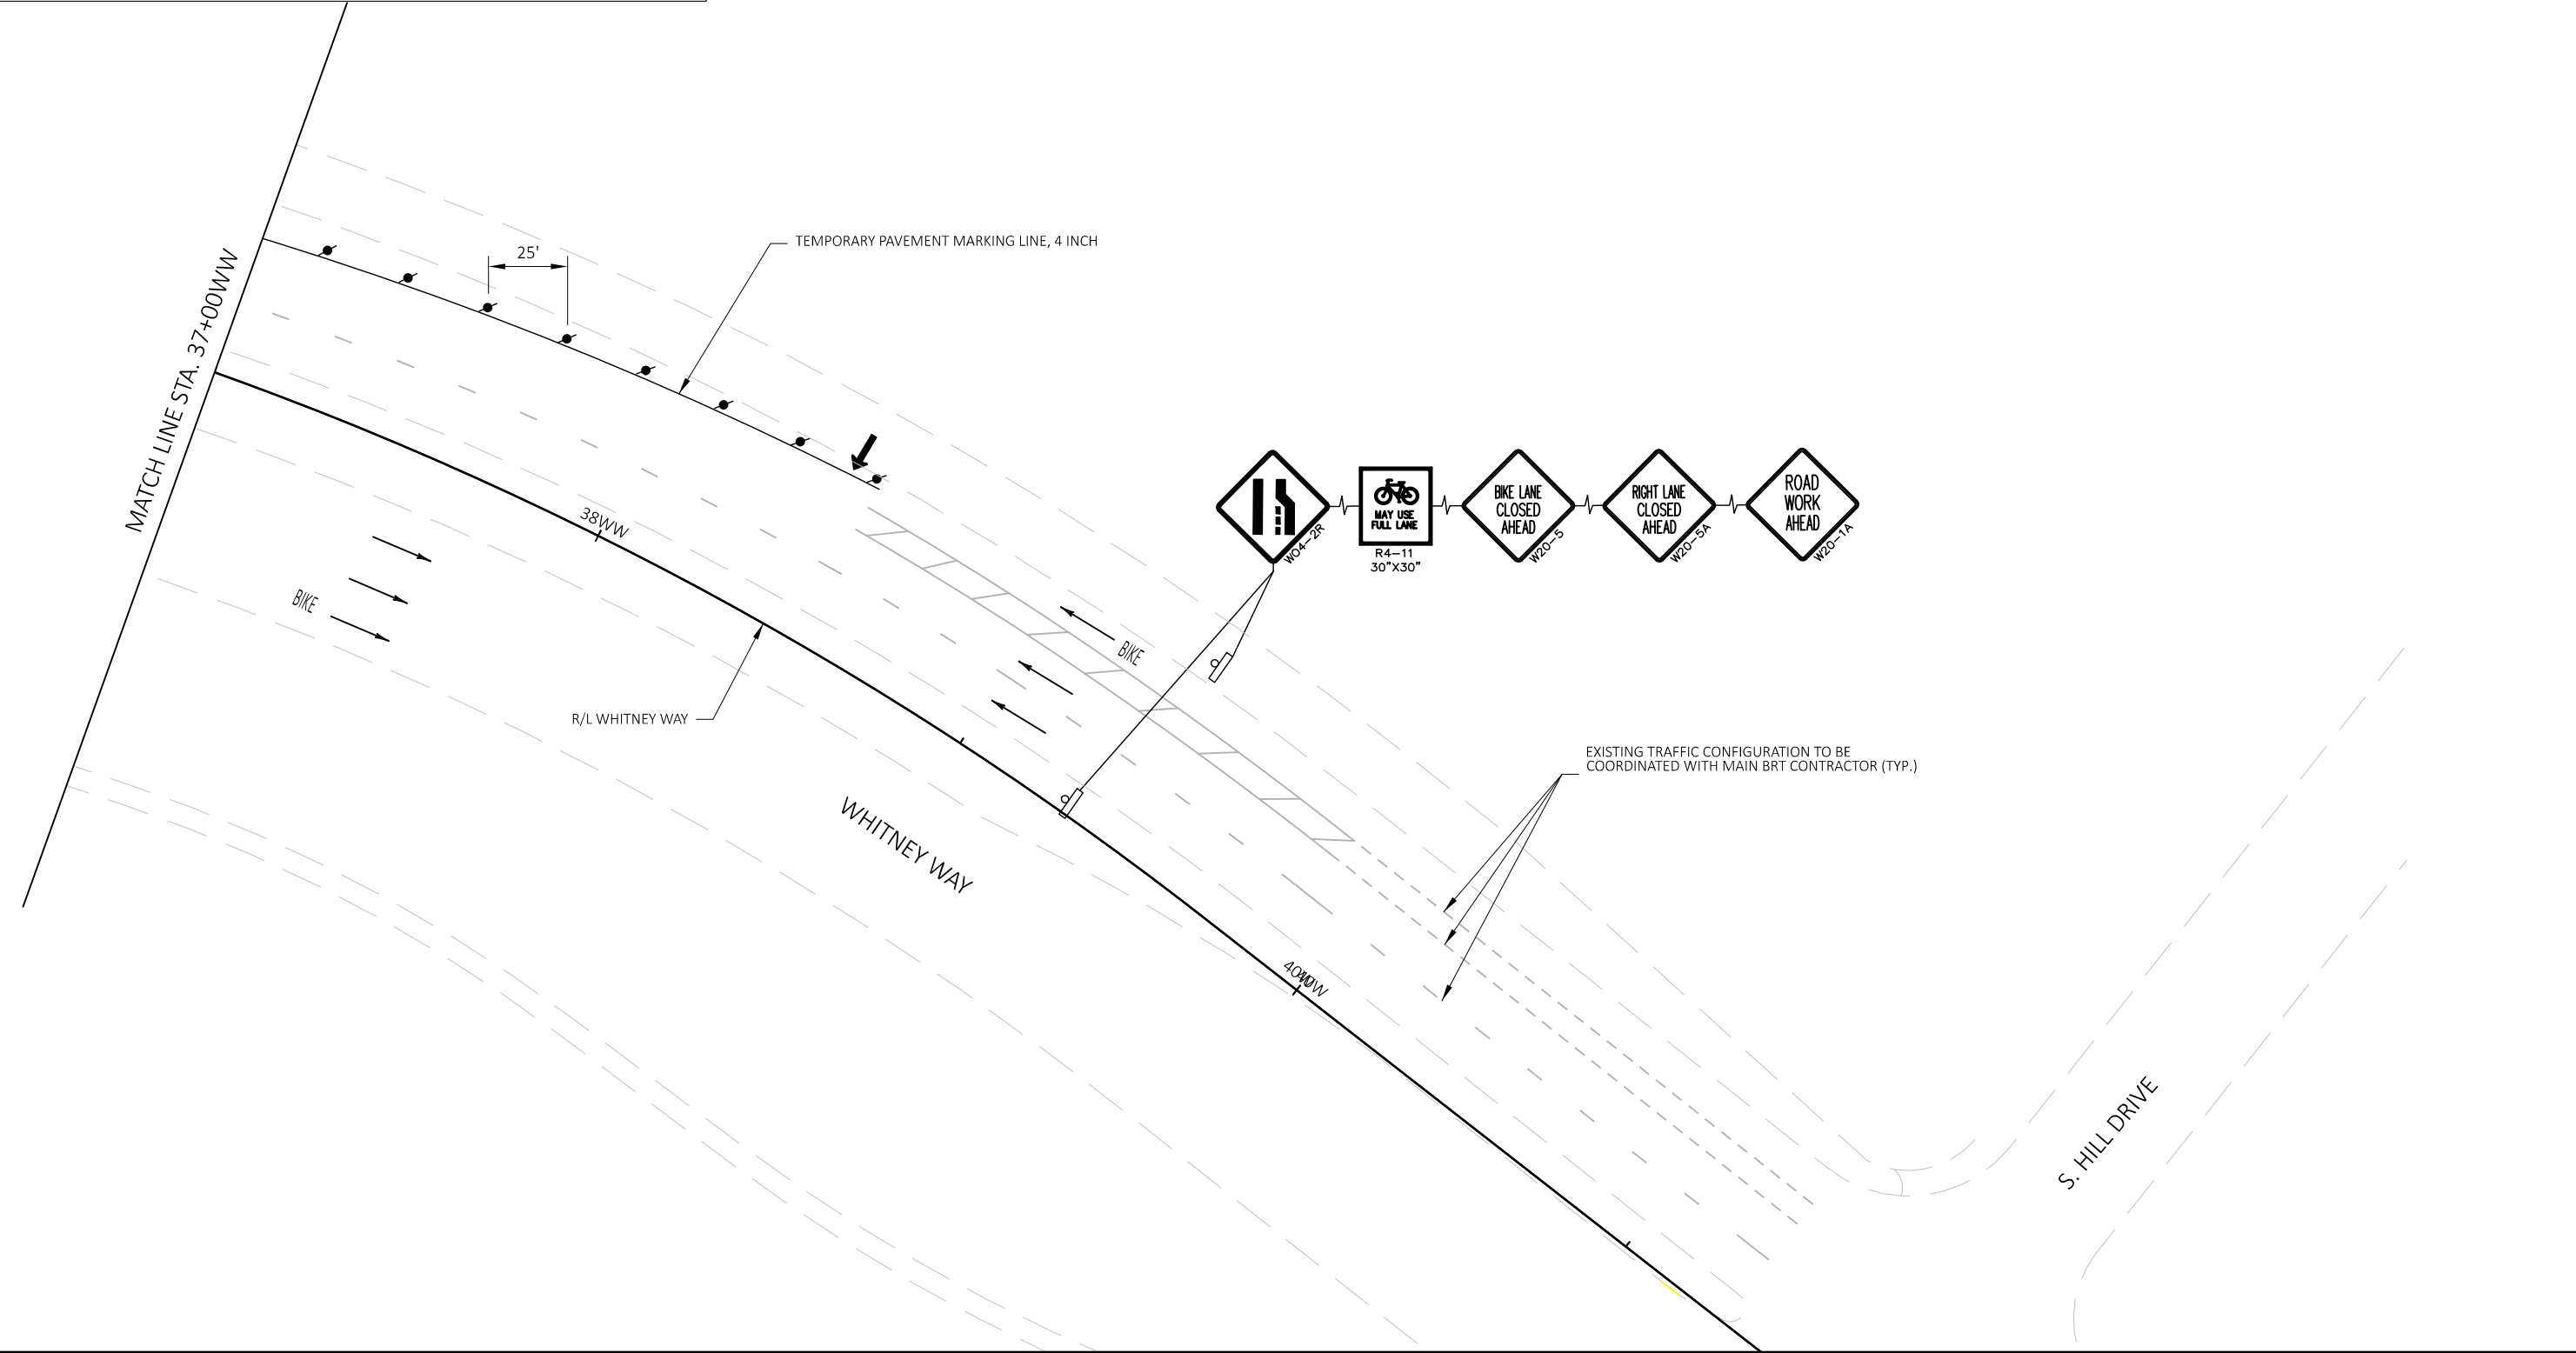





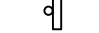

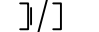
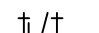

MARK	REVISION	DATE	BY
60631225P	2022-06-16	TSJ	TSJ
Designed By: TSJ		Scale: #####	
60631225P		#####	



MAINTENANCE OF TRAFFIC - MINERAL POINT ROAD - WIDENED SIDEWALK STAGE 1 60631225P
 MINERAL POINT ROAD WIDENED SIDEWALK CITY OF MADISON, DANE COUNTY, WI
CITY OF MADISON CONTRACT NO: 60631225C



60631225P
TC-35

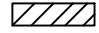TRAFFIC CONTROL LEGEND

-  WORK AREA
-  COMPLETED WORK (PREVIOUS STAGE)
-  DRUMS WITH/WITHOUT WARNING LIGHT, TYPE C
-  FLASHING ARROW BOARD
-  POST MOUNTED SIGN
-  SIGN ON PORTABLE SUPPORT (5' MINIMUM, MOUNTING HEIGHT)
-  BARRICADE TYPE III (8' EQUIVALENT) AND WARNING LIGHT, TYPE A (FLASHING) WITH/WITHOUT SIGN
-  BARRICADE TYPE II WITH/WITHOUT SIGN (ALL WITH ONE WARNING LIGHT, TYPE A, LOW-INTENSITY FLASHING)
-  DIRECTION OF TRAFFIC

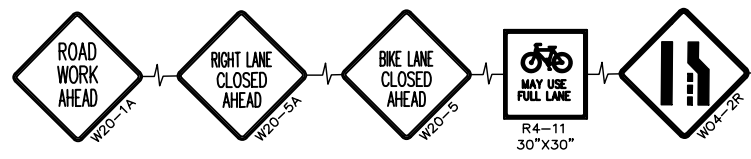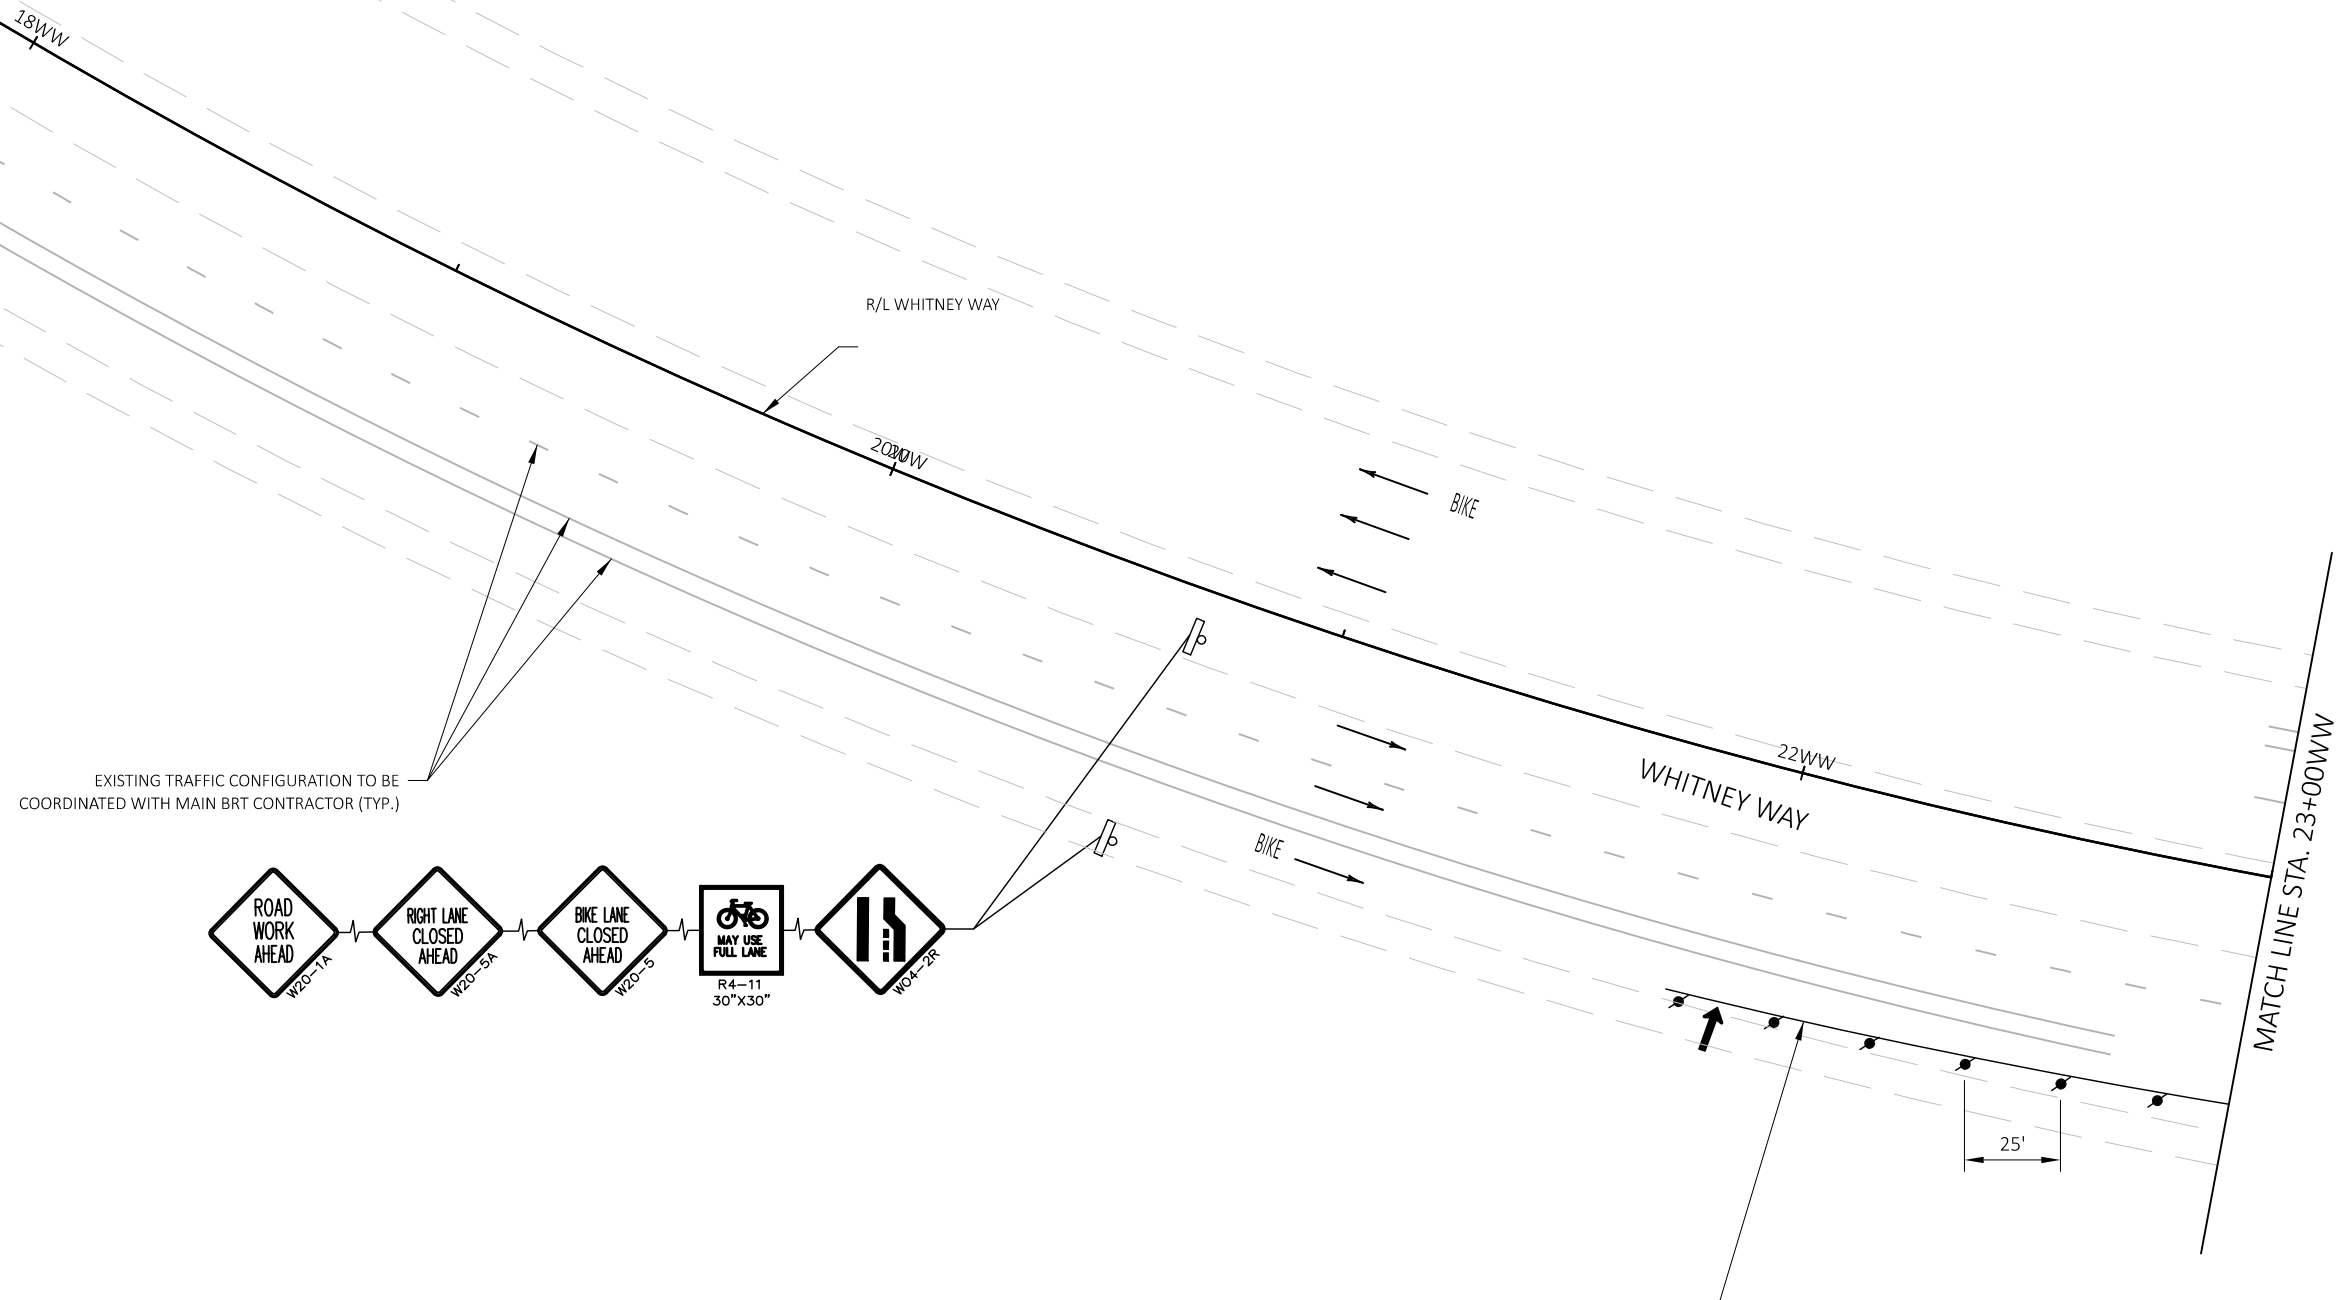










MARK	REVISION	DATE	BY


MAINTENANCE OF TRAFFIC - MINERAL POINT ROAD - WIDENED SIDEWALK STAGE 1 60631225P
 MINERAL POINT ROAD WIDENED SIDEWALK CITY OF MADISON, DANE COUNTY, WI
CITY OF MADISON CONTRACT NO: 60631225C

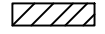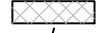

60631225P
TC-36

TRAFFIC CONTROL LEGEND

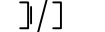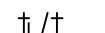-  WORK AREA
-  COMPLETED WORK (PREVIOUS STAGE)
-  DRUMS WITH/WITHOUT WARNING LIGHT, TYPE C
-  FLASHING ARROW BOARD
-  POST MOUNTED SIGN
-  SIGN ON PORTABLE SUPPORT (5' MINIMUM, MOUNTING HEIGHT)
-  BARRICADE TYPE III (8' EQUIVALENT) AND WARNING LIGHT, TYPE A (FLASHING) WITH/WITHOUT SIGN
-  BARRICADE TYPE II WITH/WITHOUT SIGN (ALL WITH ONE WARNING LIGHT, TYPE A, LOW-INTENSITY FLASHING)
-  DIRECTION OF TRAFFIC

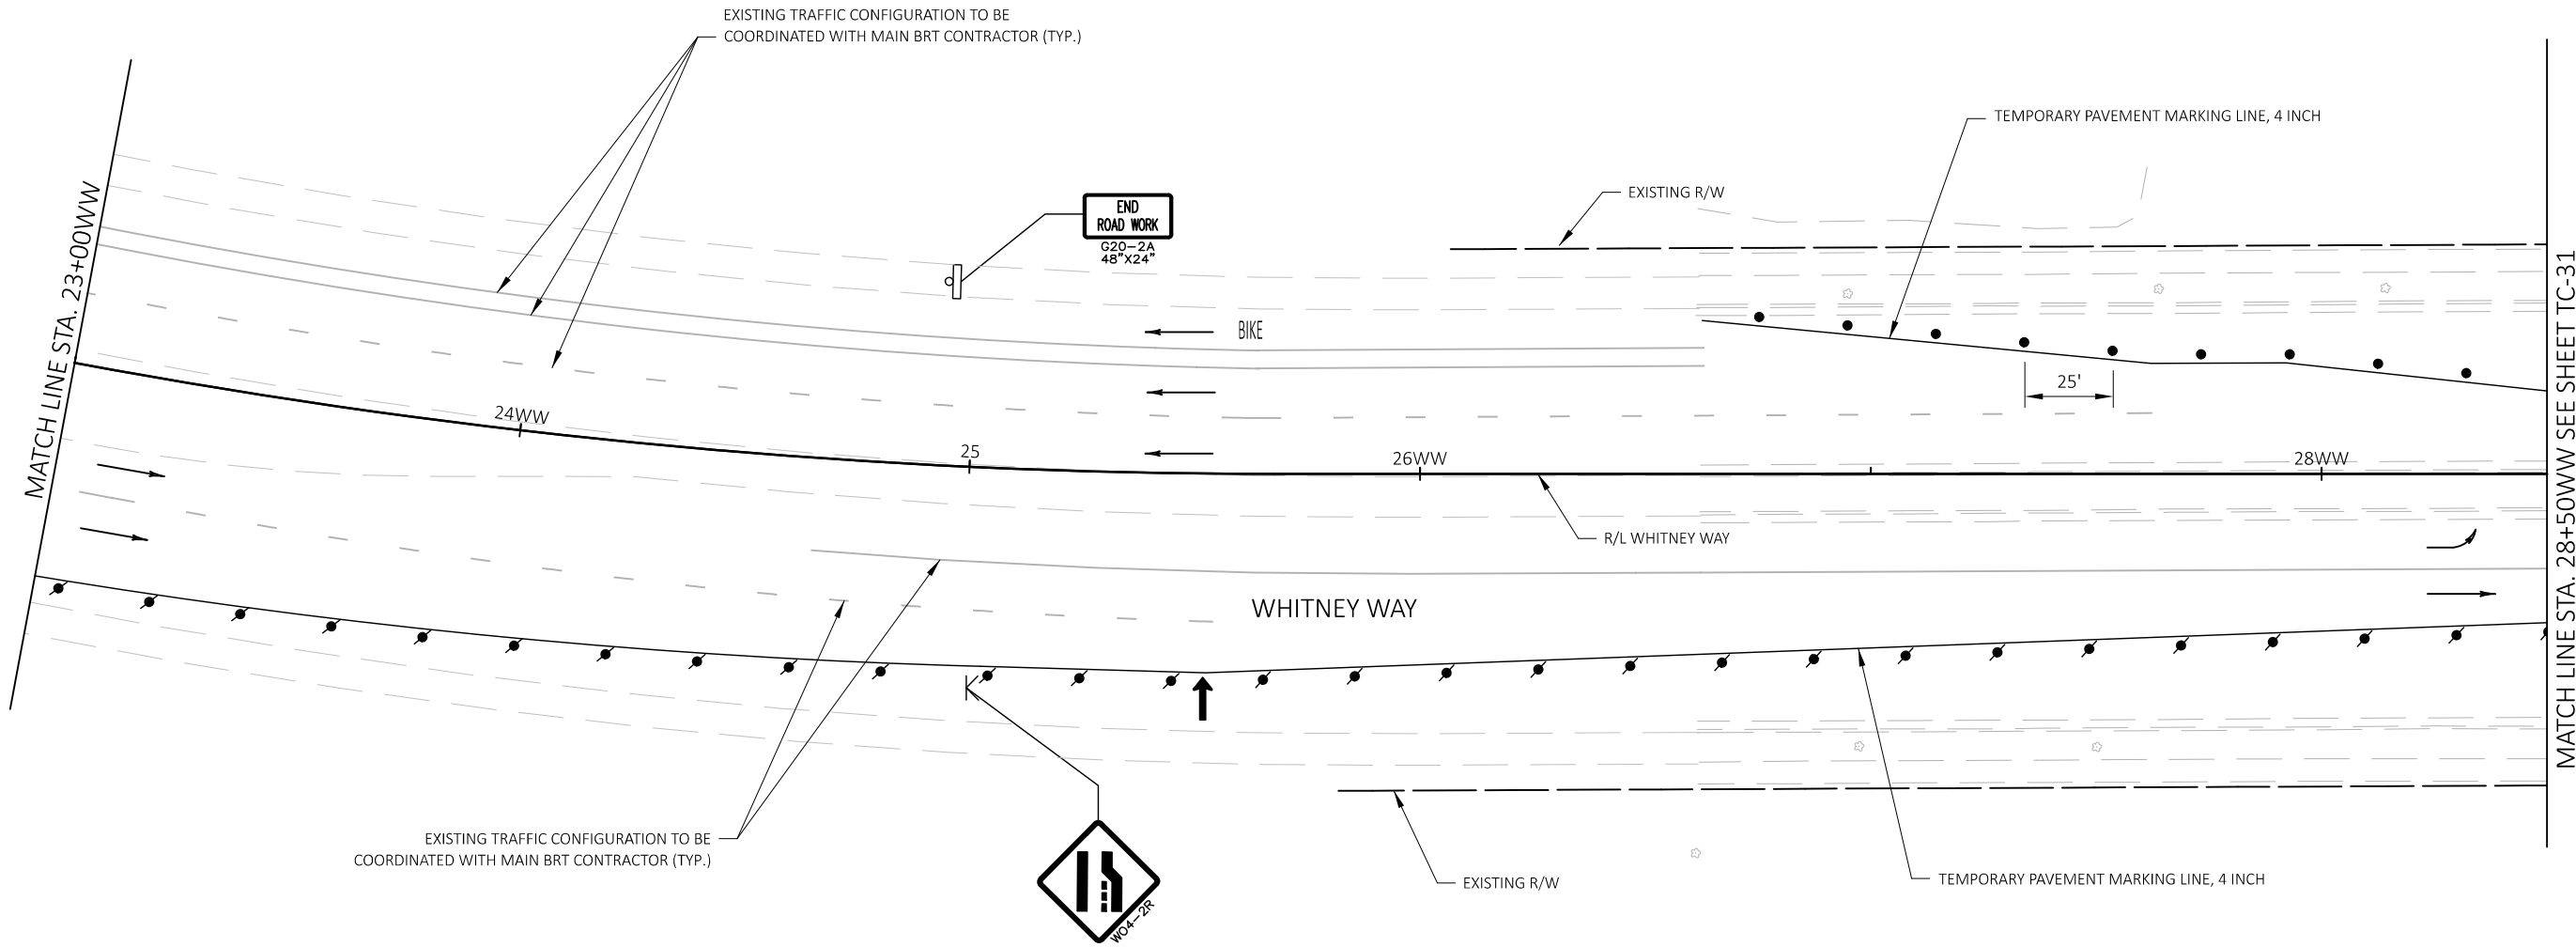







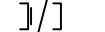
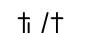

MARK	REVISION	DATE	BY
Designed By: TSI		Scale: #####	
60631225P			


MAINTENANCE OF TRAFFIC - MINERAL POINT ROAD - WIDENED SIDEWALK STAGE 1 60631225P
 MINERAL POINT ROAD WIDENED SIDEWALK CITY OF MADISON, DANE COUNTY, WI
CITY OF MADISON CONTRACT NO: 60631225C



60631225P
TC-37

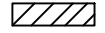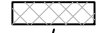TRAFFIC CONTROL LEGEND

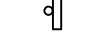-  WORK AREA
-  COMPLETED WORK (PREVIOUS STAGE)
-  DRUMS WITH/WITHOUT WARNING LIGHT, TYPE C
-  FLASHING ARROW BOARD
-  POST MOUNTED SIGN
-  SIGN ON PORTABLE SUPPORT (5' MINIMUM, MOUNTING HEIGHT)
-  BARRICADE TYPE III (8' EQUIVALENT) AND WARNING LIGHT, TYPE A (FLASHING) WITH/WITHOUT SIGN
-  BARRICADE TYPE II WITH/WITHOUT SIGN (ALL WITH ONE WARNING LIGHT, TYPE A, LOW-INTENSITY FLASHING)
-  DIRECTION OF TRAFFIC

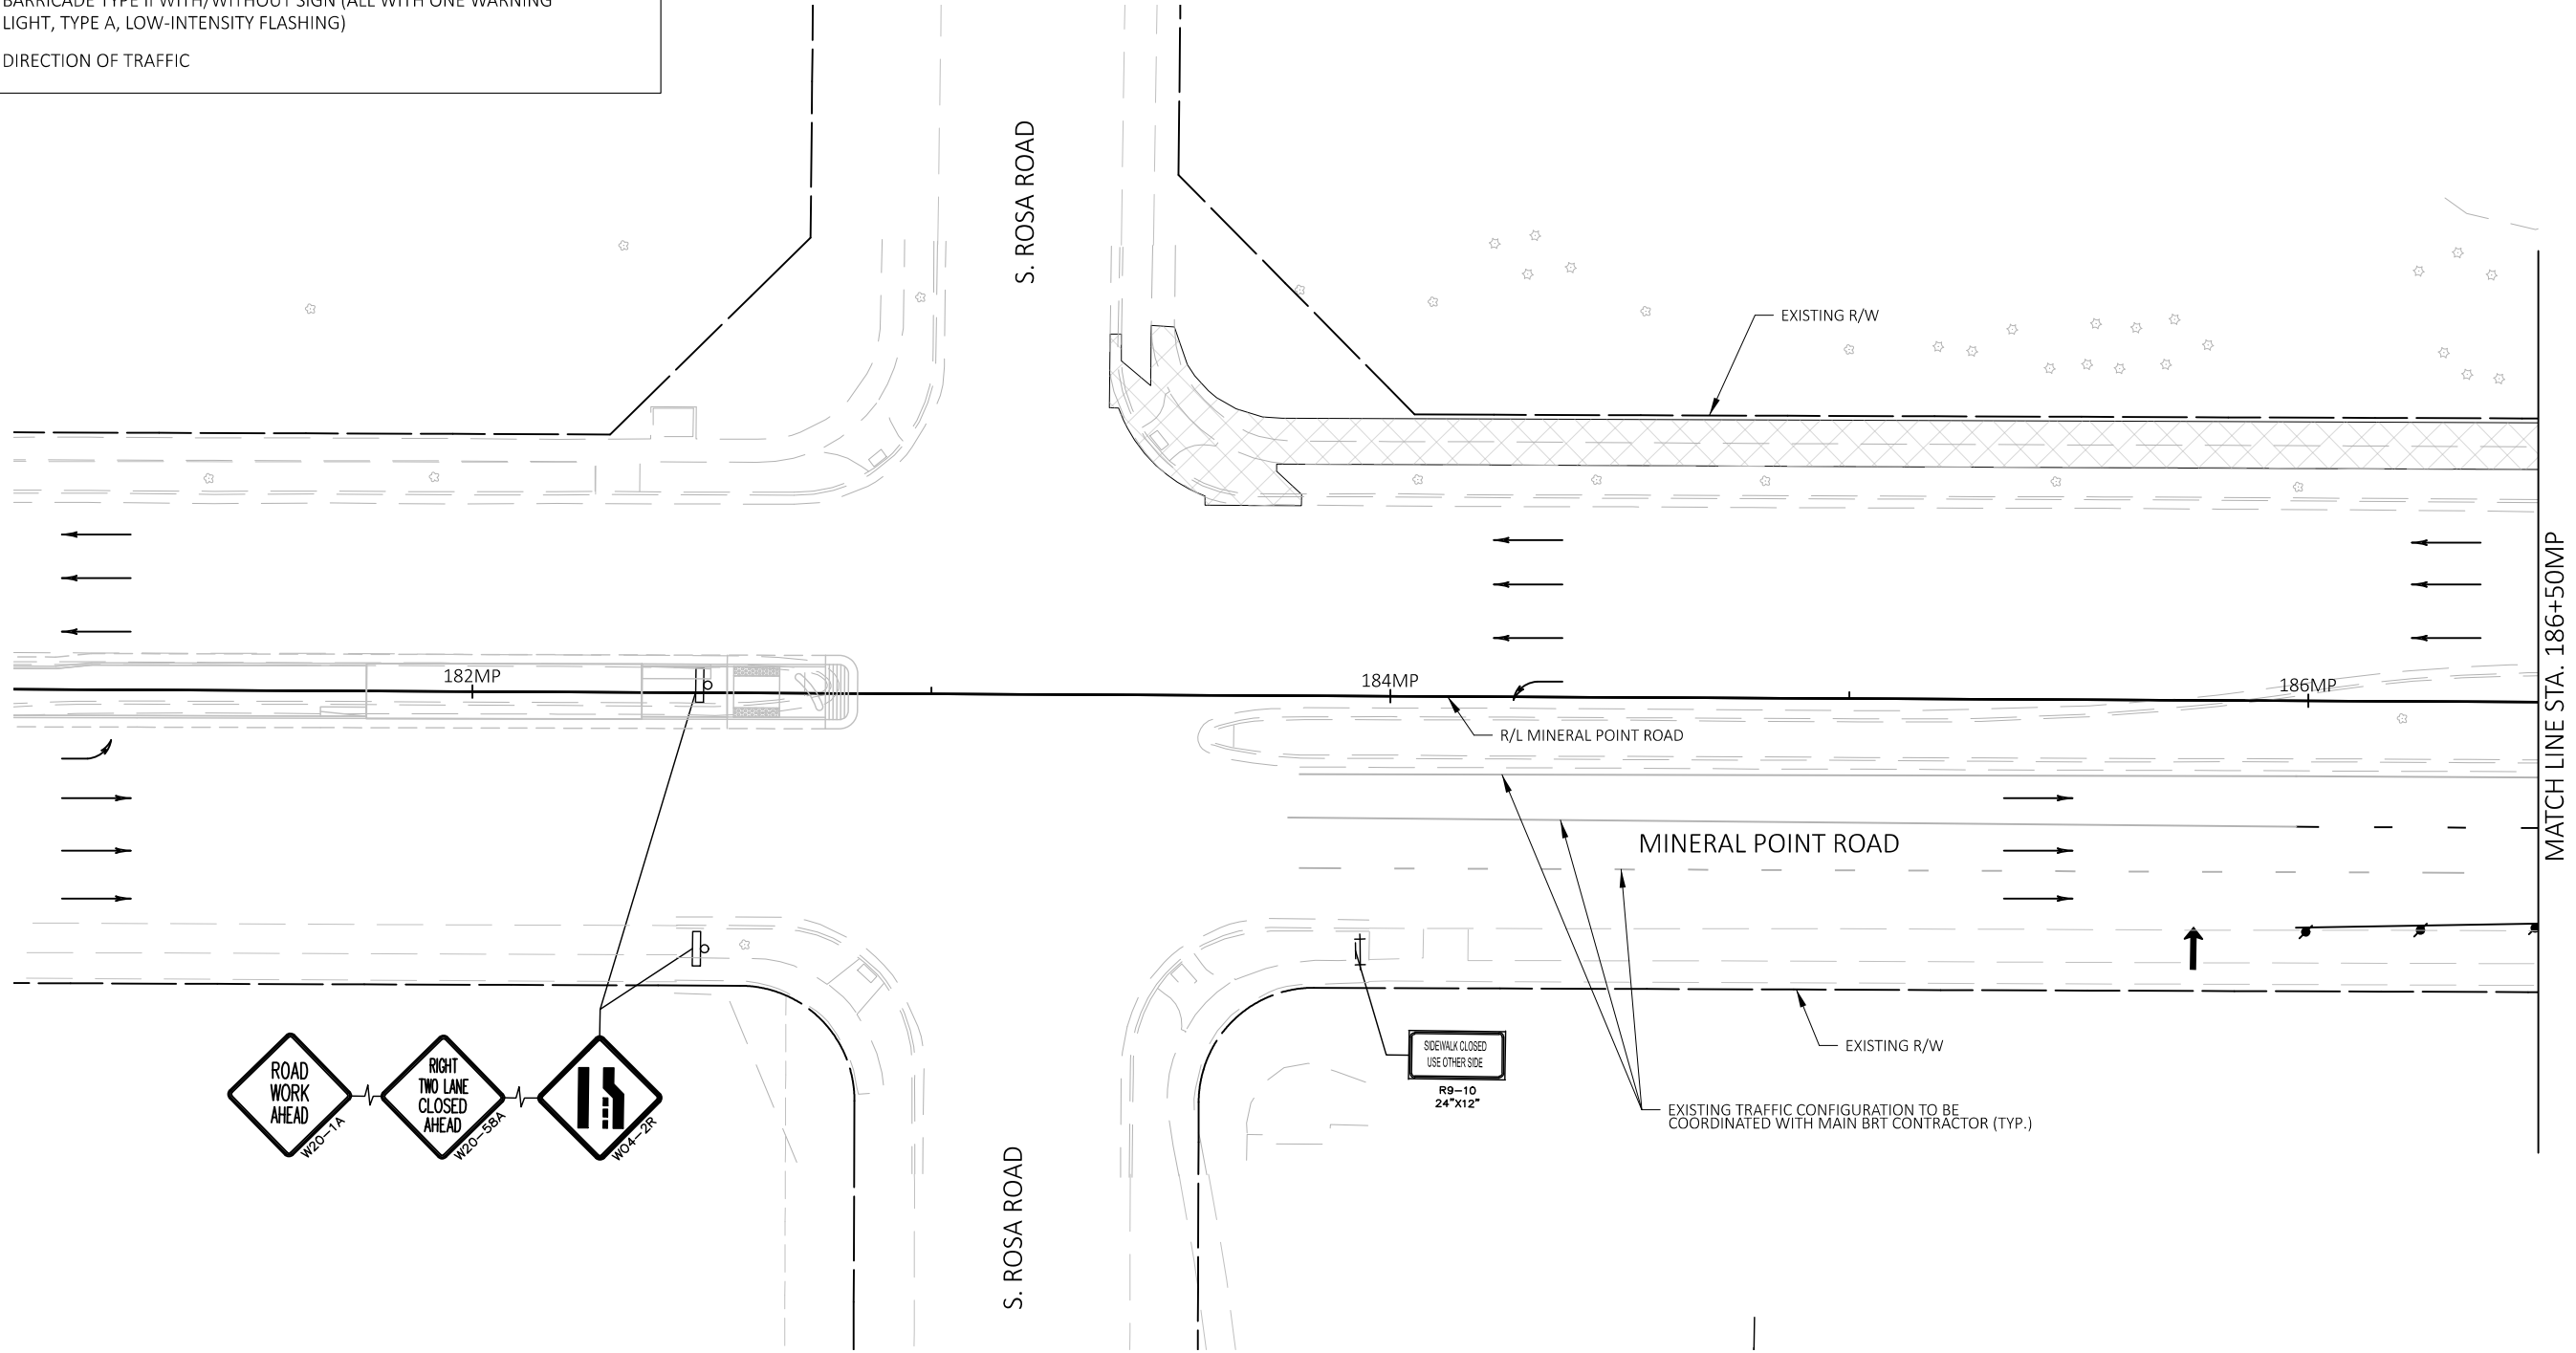










MARK	REVISION	DATE	BY
60631225P	Designed By: TSI		
60631225P	Date: 2022-06-16		
	Scale: #####		


MAINTENANCE OF TRAFFIC - MINERAL POINT ROAD - WIDENED SIDEWALK STAGE 2 60631225P
 MINERAL POINT ROAD WIDENED SIDEWALK CITY OF MADISON, DANE COUNTY, WI
CITY OF MADISON CONTRACT NO: 60631225C

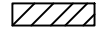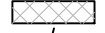

60631225P
TC-38

TRAFFIC CONTROL LEGEND

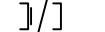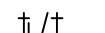-  WORK AREA
-  COMPLETED WORK (PREVIOUS STAGE)
-  DRUMS WITH/WITHOUT WARNING LIGHT, TYPE C
-  FLASHING ARROW BOARD
-  POST MOUNTED SIGN
-  SIGN ON PORTABLE SUPPORT (5' MINIMUM, MOUNTING HEIGHT)
-  BARRICADE TYPE III (8' EQUIVALENT) AND WARNING LIGHT, TYPE A (FLASHING) WITH/WITHOUT SIGN
-  BARRICADE TYPE II WITH/WITHOUT SIGN (ALL WITH ONE WARNING LIGHT, TYPE A, LOW-INTENSITY FLASHING)
-  DIRECTION OF TRAFFIC

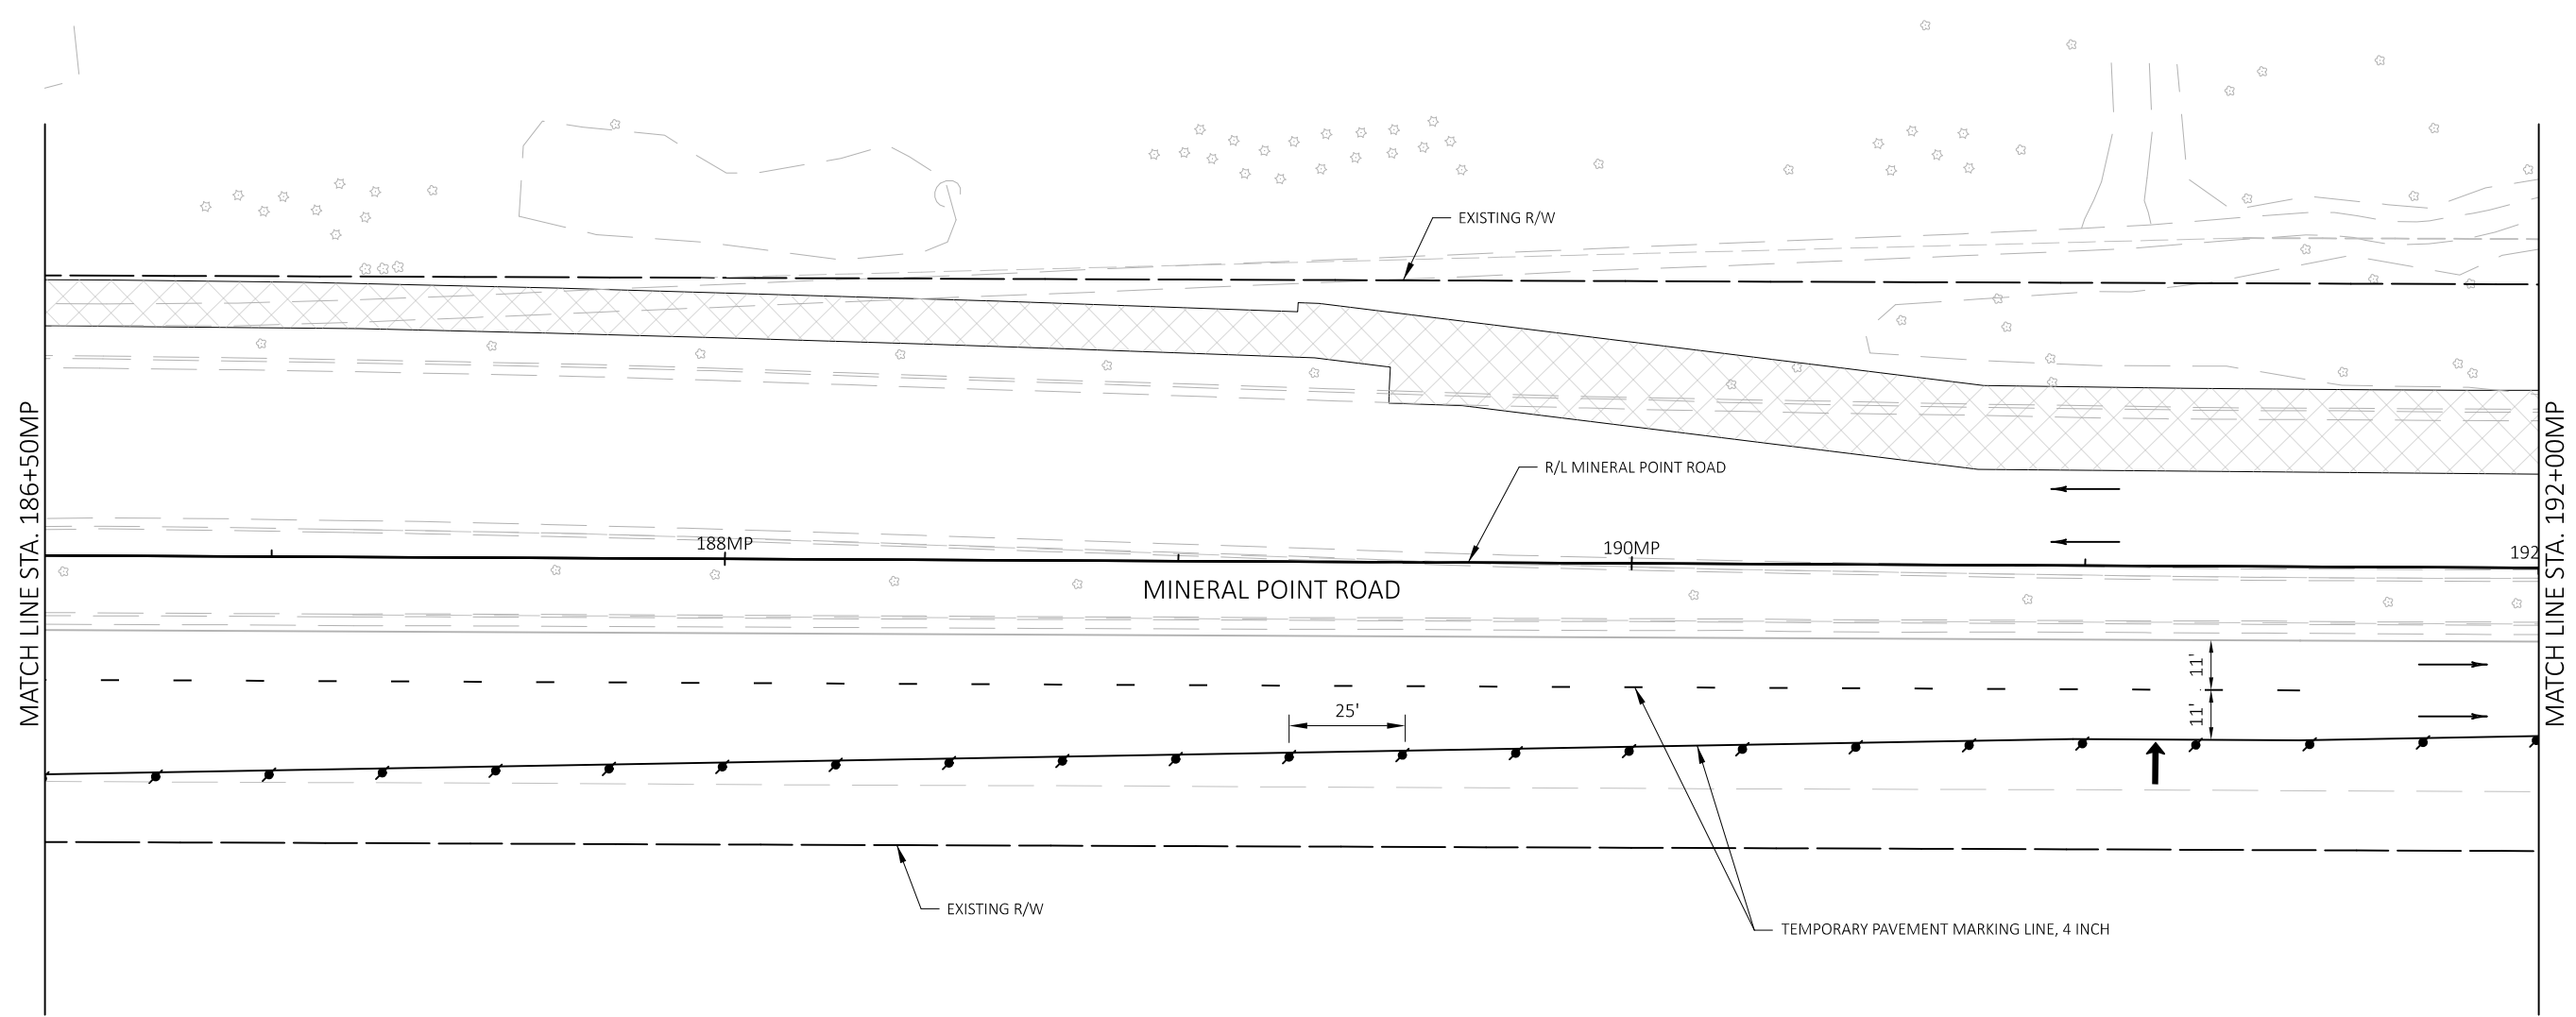







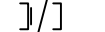
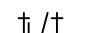

MARK	REVISION	DATE	BY
60631225P	60631225P	2022-06-16	TSJ
Designed By: TSJ		Scale: #####	


MAINTENANCE OF TRAFFIC - MINERAL POINT ROAD - WIDENED SIDEWALK STAGE 2 60631225P
 MINERAL POINT ROAD WIDENED SIDEWALK CITY OF MADISON, DANE COUNTY, WI
CITY OF MADISON CONTRACT NO: 60631225C



60631225P
TC-39

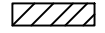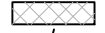TRAFFIC CONTROL LEGEND

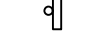-  WORK AREA
-  COMPLETED WORK (PREVIOUS STAGE)
-  DRUMS WITH/WITHOUT WARNING LIGHT, TYPE C
-  FLASHING ARROW BOARD
-  POST MOUNTED SIGN
-  SIGN ON PORTABLE SUPPORT (5' MINIMUM, MOUNTING HEIGHT)
-  BARRICADE TYPE III (8' EQUIVALENT) AND WARNING LIGHT, TYPE A (FLASHING) WITH/WITHOUT SIGN
-  BARRICADE TYPE II WITH/WITHOUT SIGN (ALL WITH ONE WARNING LIGHT, TYPE A, LOW-INTENSITY FLASHING)
-  DIRECTION OF TRAFFIC

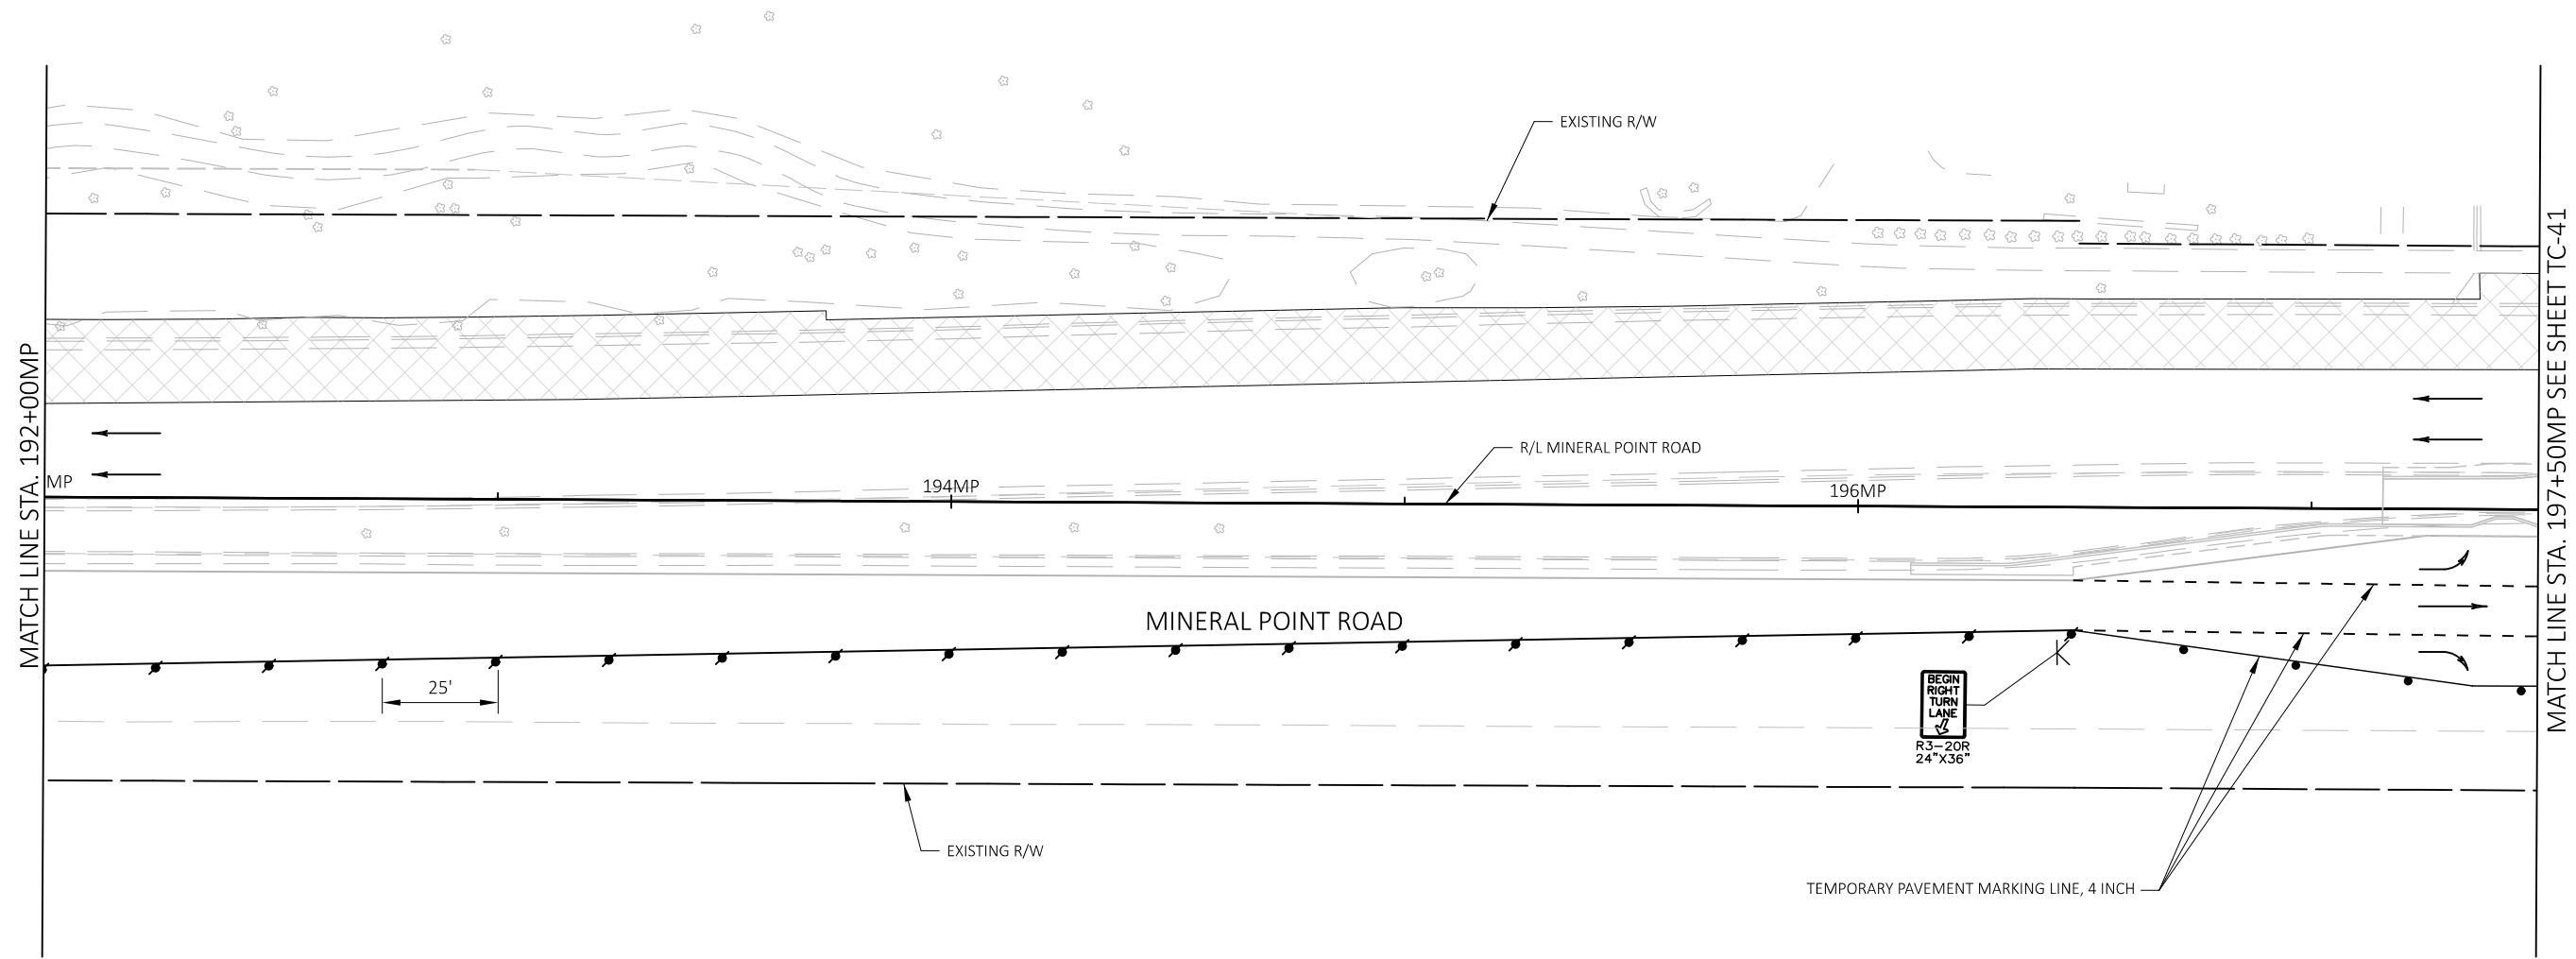

MATCH LINE STA. 192+00MP

MATCH LINE STA. 197+50MP SEE SHEET TC-41





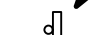
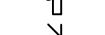
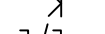
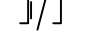
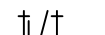
MARK	REVISION	DATE	BY
60631225P	Designed By: TSI		
60631225P	Date: 2022-06-16		
	Scale: #####		

MAINTENANCE OF TRAFFIC - MINERAL POINT ROAD - WIDENED SIDEWALK STAGE 2 60631225P
 MINERAL POINT ROAD WIDENED SIDEWALK CITY OF MADISON, DANE COUNTY, WI
CITY OF MADISON CONTRACT NO: 60631225C




60631225P
TC-40

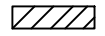TRAFFIC CONTROL LEGEND

-  WORK AREA
-  COMPLETED WORK (PREVIOUS STAGE)
-  DRUMS WITH/WITHOUT WARNING LIGHT, TYPE C
-  FLASHING ARROW BOARD
-  POST MOUNTED SIGN
-  SIGN ON PORTABLE SUPPORT (5' MINIMUM, MOUNTING HEIGHT)
-  BARRICADE TYPE III (8' EQUIVALENT) AND WARNING LIGHT, TYPE A (FLASHING) WITH/WITHOUT SIGN
-  BARRICADE TYPE II WITH/WITHOUT SIGN (ALL WITH ONE WARNING LIGHT, TYPE A, LOW-INTENSITY FLASHING)
-  DIRECTION OF TRAFFIC



MATCH LINE STA. 31+50WW SEE SHEET TC-43

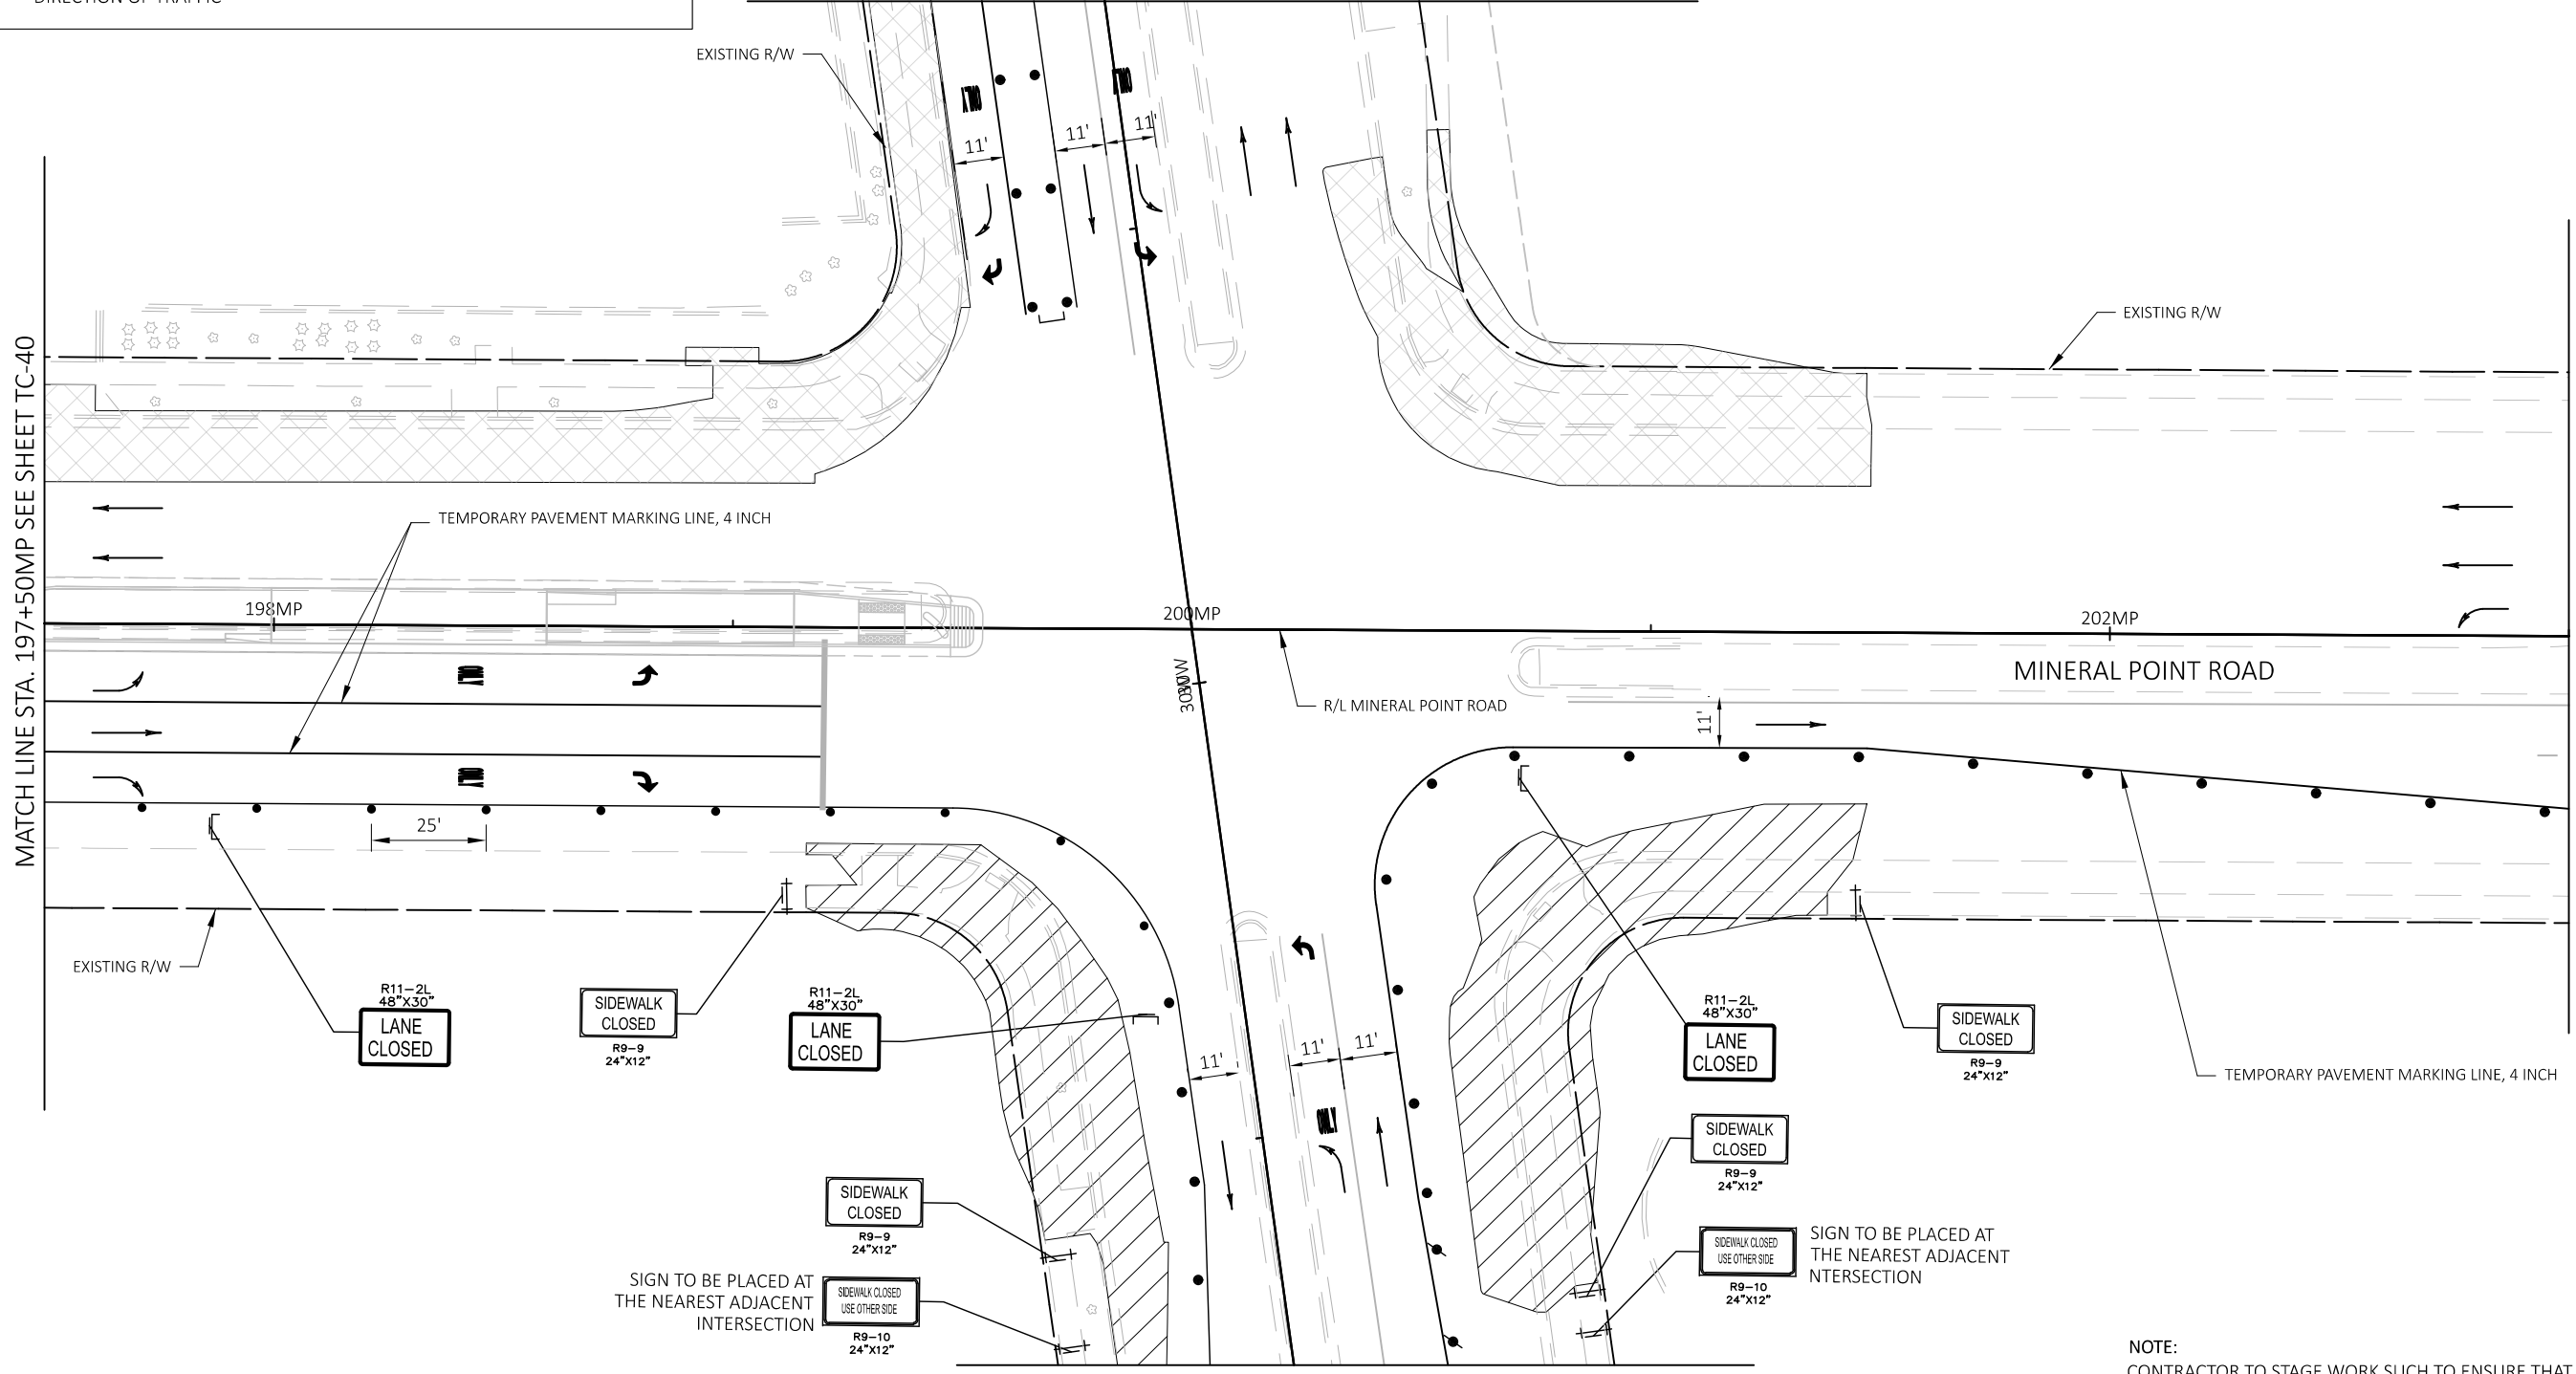

MATCH LINE STA. 28+50WW SEE SHEET TC-41

NOTE:
CONTRACTOR TO STAGE WORK SUCH TO ENSURE THAT CROSSWALKS IN EITHER THE NORTH AND SOUTH DIRECTIONS, AND THE EAST AND WEST DIRECTIONS ARE NEVER CLOSED AT THE SAME TIME.










MARK	REVISION	DATE	BY
Designed By: TSI 60631225P	Date: 2022-06-16	Scale: #####	#####


60631225P
 MAINTENANCE OF TRAFFIC - MINERAL POINT ROAD - WIDENED SIDEWALK STAGE 2
 MINERAL POINT ROAD WIDENED SIDEWALK
 CITY OF MADISON, DANE COUNTY, WI
CITY OF MADISON
 CONTRACT NO: 60631225C

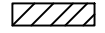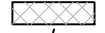

60631225P
TC-41

TRAFFIC CONTROL LEGEND

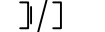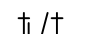-  WORK AREA
-  COMPLETED WORK (PREVIOUS STAGE)
-  DRUMS WITH/WITHOUT WARNING LIGHT, TYPE C
-  FLASHING ARROW BOARD
-  POST MOUNTED SIGN
-  SIGN ON PORTABLE SUPPORT (5' MINIMUM, MOUNTING HEIGHT)
-  BARRICADE TYPE III (8' EQUIVALENT) AND WARNING LIGHT, TYPE A (FLASHING) WITH/WITHOUT SIGN
-  BARRICADE TYPE II WITH/WITHOUT SIGN (ALL WITH ONE WARNING LIGHT, TYPE A, LOW-INTENSITY FLASHING)
-  DIRECTION OF TRAFFIC

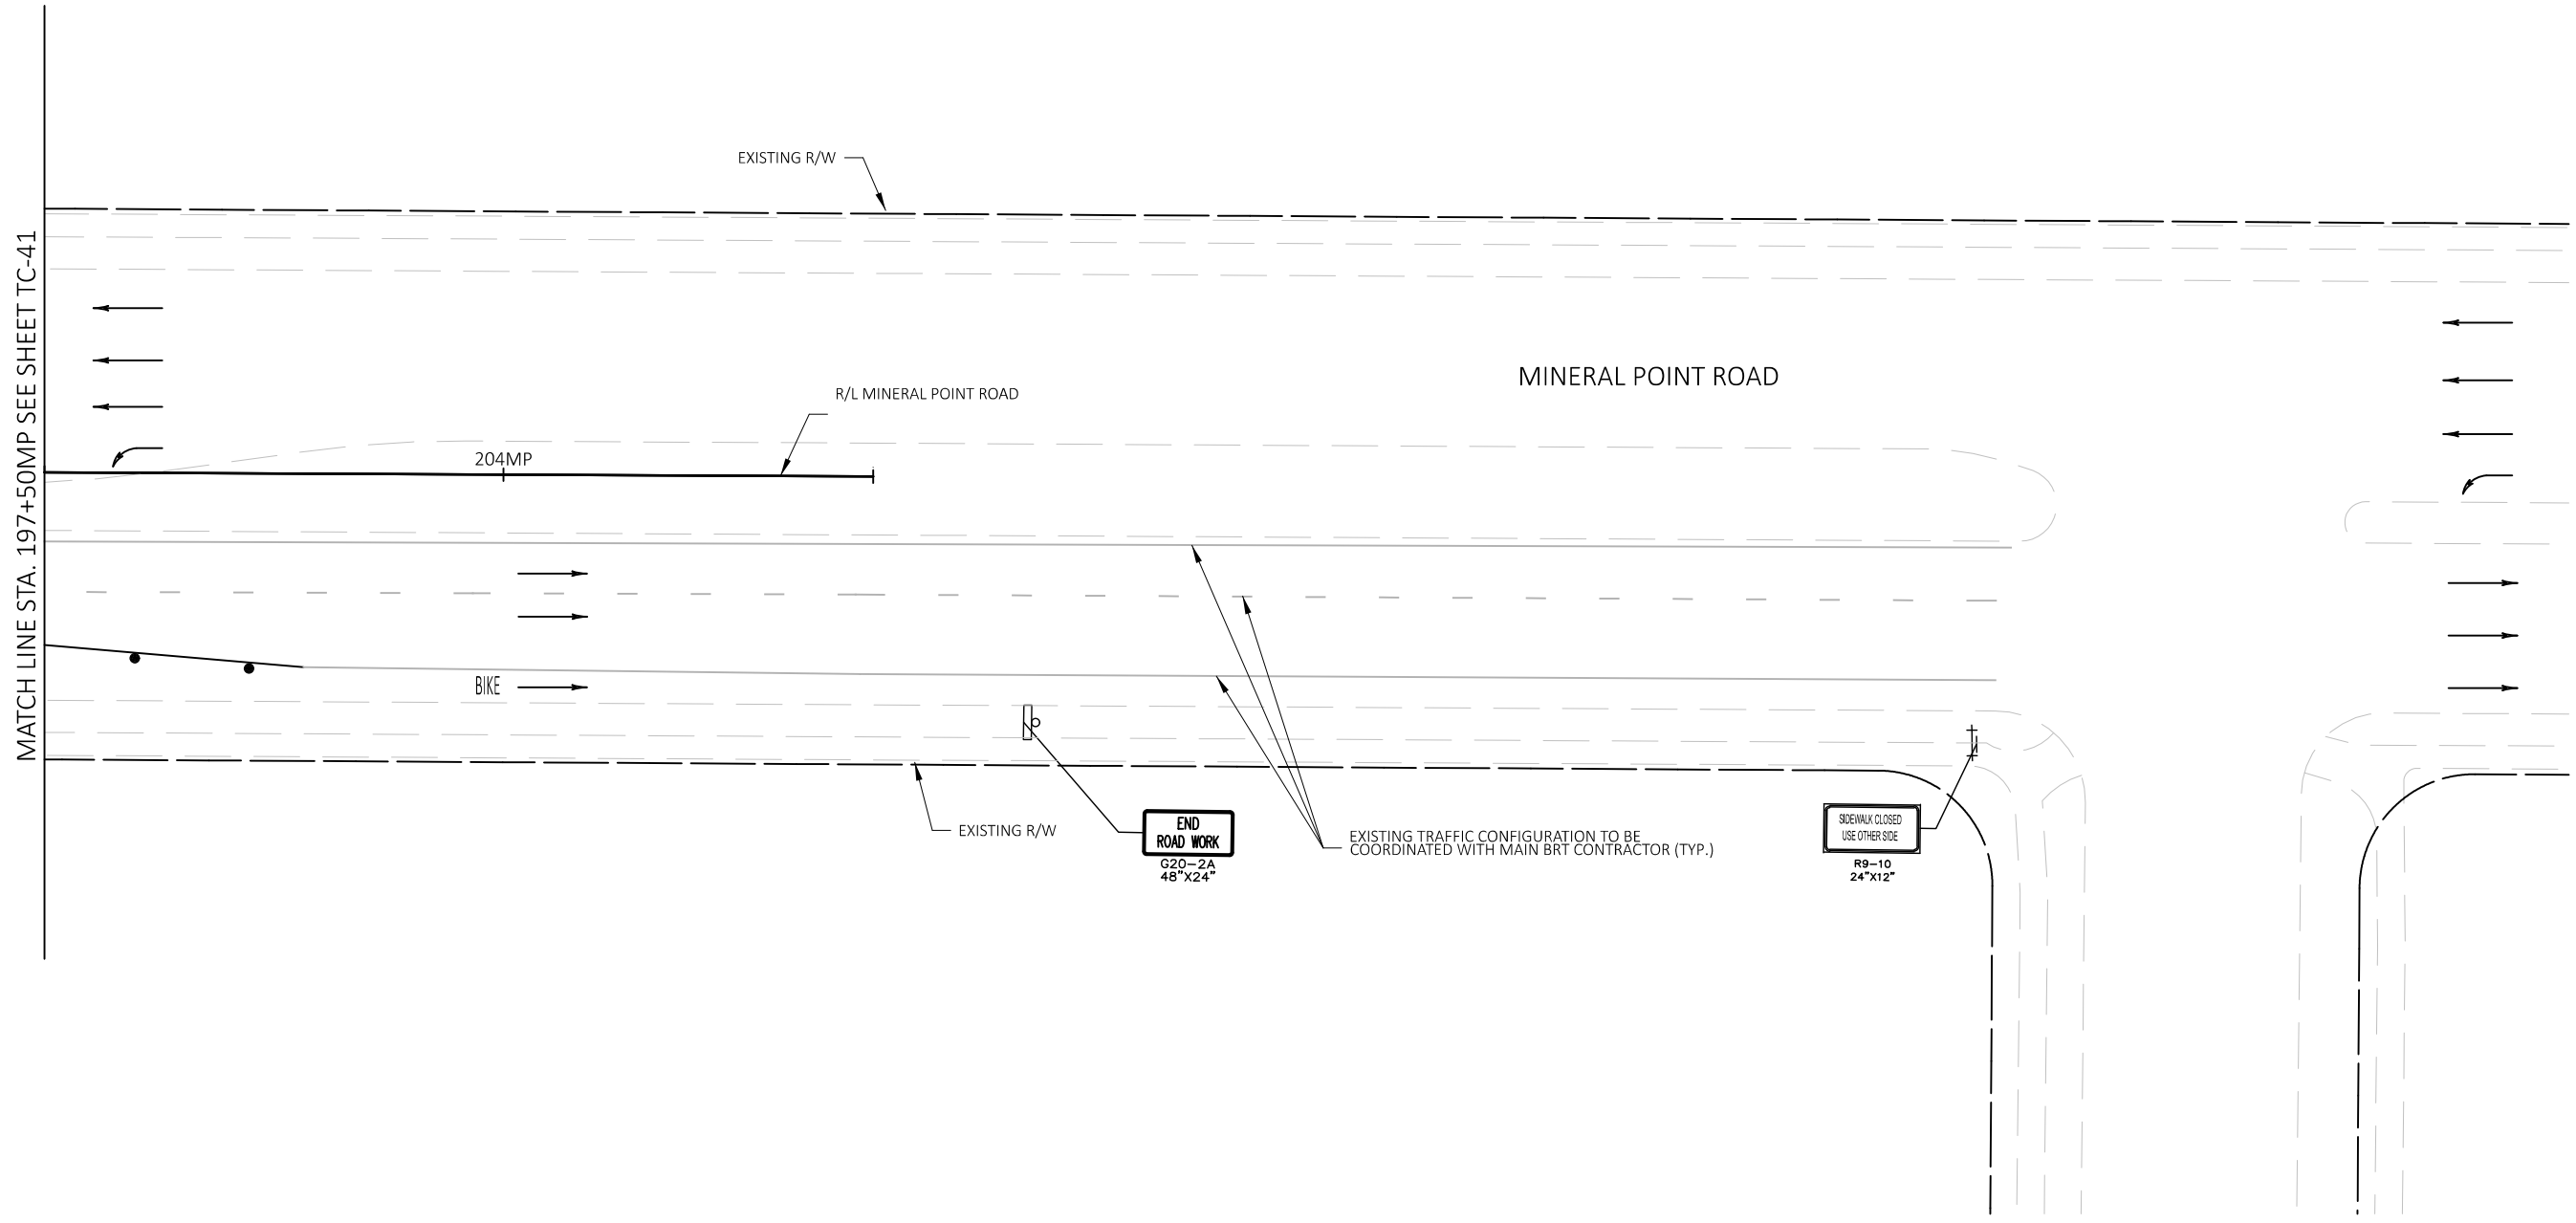







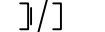
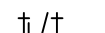

MARK	REVISION	DATE	BY
Designed By: TSI 60631225P	Date: 2022-06-16	Scale: #####	#####


MAINTENANCE OF TRAFFIC - MINERAL POINT ROAD - WIDENED SIDEWALK STAGE 2
 MINERAL POINT ROAD WIDENED SIDEWALK
 CITY OF MADISON, DANE COUNTY, WI
CITY OF MADISON
 CONTRACT NO: 60631225C
 60631225P



60631225P
TC-42

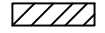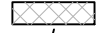TRAFFIC CONTROL LEGEND

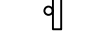-  WORK AREA
-  COMPLETED WORK (PREVIOUS STAGE)
-  DRUMS WITH/WITHOUT WARNING LIGHT, TYPE C
-  FLASHING ARROW BOARD
-  POST MOUNTED SIGN
-  SIGN ON PORTABLE SUPPORT (5' MINIMUM, MOUNTING HEIGHT)
-  BARRICADE TYPE III (8' EQUIVALENT) AND WARNING LIGHT, TYPE A (FLASHING) WITH/WITHOUT SIGN
-  BARRICADE TYPE II WITH/WITHOUT SIGN (ALL WITH ONE WARNING LIGHT, TYPE A, LOW-INTENSITY FLASHING)
-  DIRECTION OF TRAFFIC

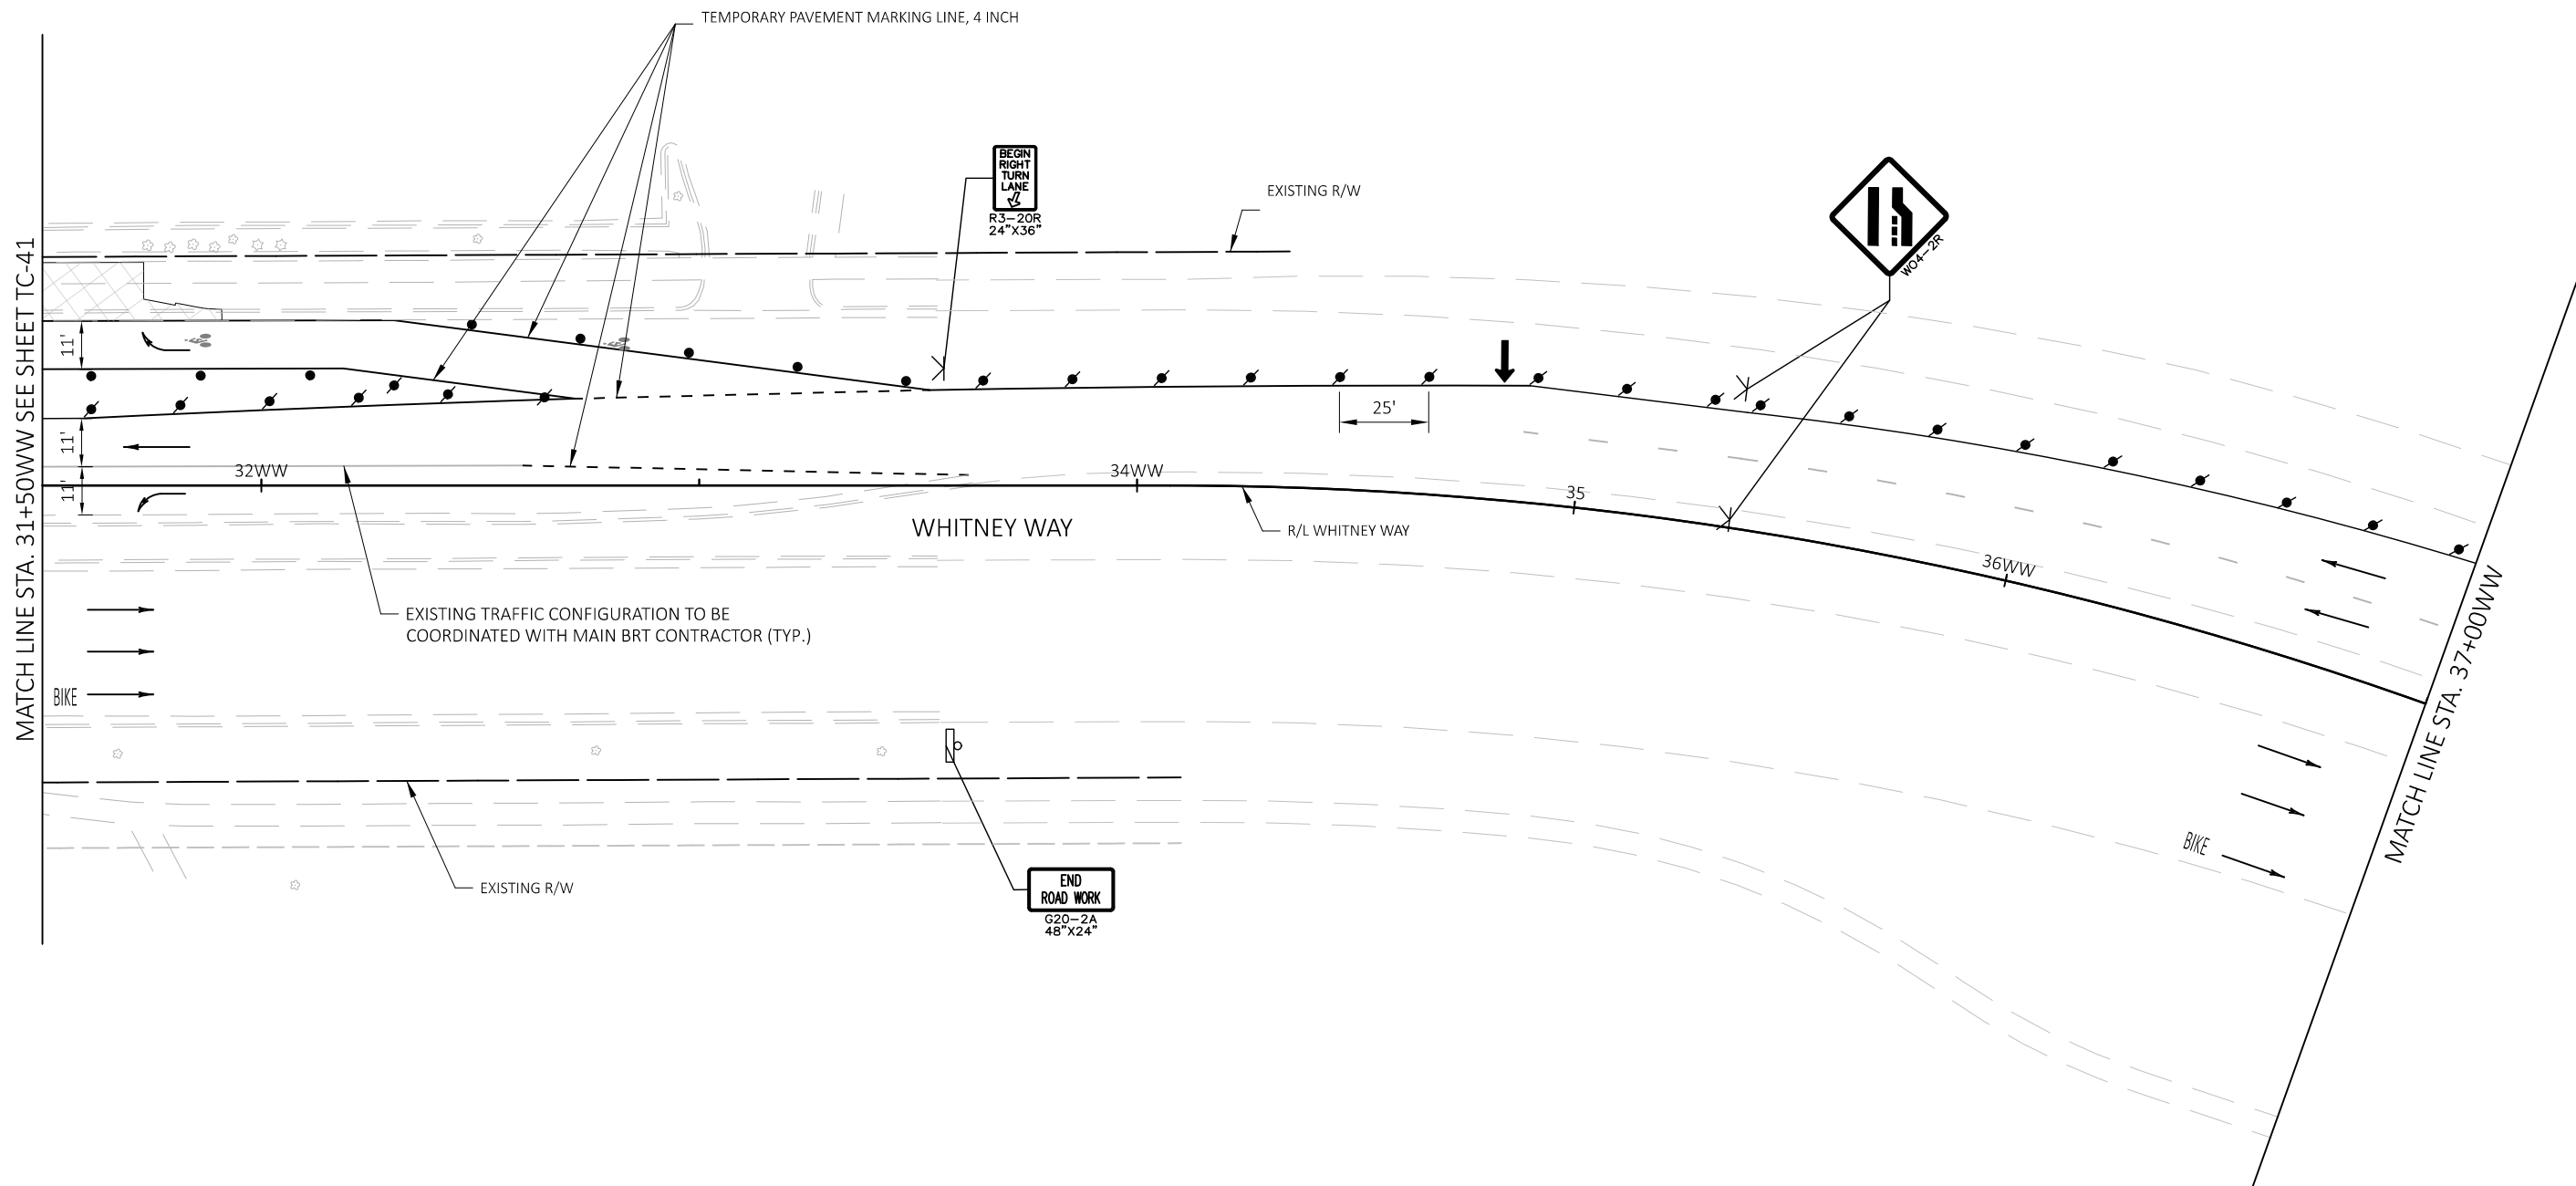










MARK	REVISION	DATE	BY


MAINTENANCE OF TRAFFIC - MINERAL POINT ROAD - WIDENED SIDEWALK STAGE 2 60631225P
 MINERAL POINT ROAD WIDENED SIDEWALK CITY OF MADISON, DANE COUNTY, WI
CITY OF MADISON CONTRACT NO: 60631225C

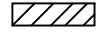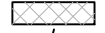

60631225P
TC-43

TRAFFIC CONTROL LEGEND

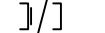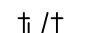-  WORK AREA
-  COMPLETED WORK (PREVIOUS STAGE)
-  DRUMS WITH/WITHOUT WARNING LIGHT, TYPE C
-  FLASHING ARROW BOARD
-  POST MOUNTED SIGN
-  SIGN ON PORTABLE SUPPORT (5' MINIMUM, MOUNTING HEIGHT)
-  BARRICADE TYPE III (8' EQUIVALENT) AND WARNING LIGHT, TYPE A (FLASHING) WITH/WITHOUT SIGN
-  BARRICADE TYPE II WITH/WITHOUT SIGN (ALL WITH ONE WARNING LIGHT, TYPE A, LOW-INTENSITY FLASHING)
-  DIRECTION OF TRAFFIC

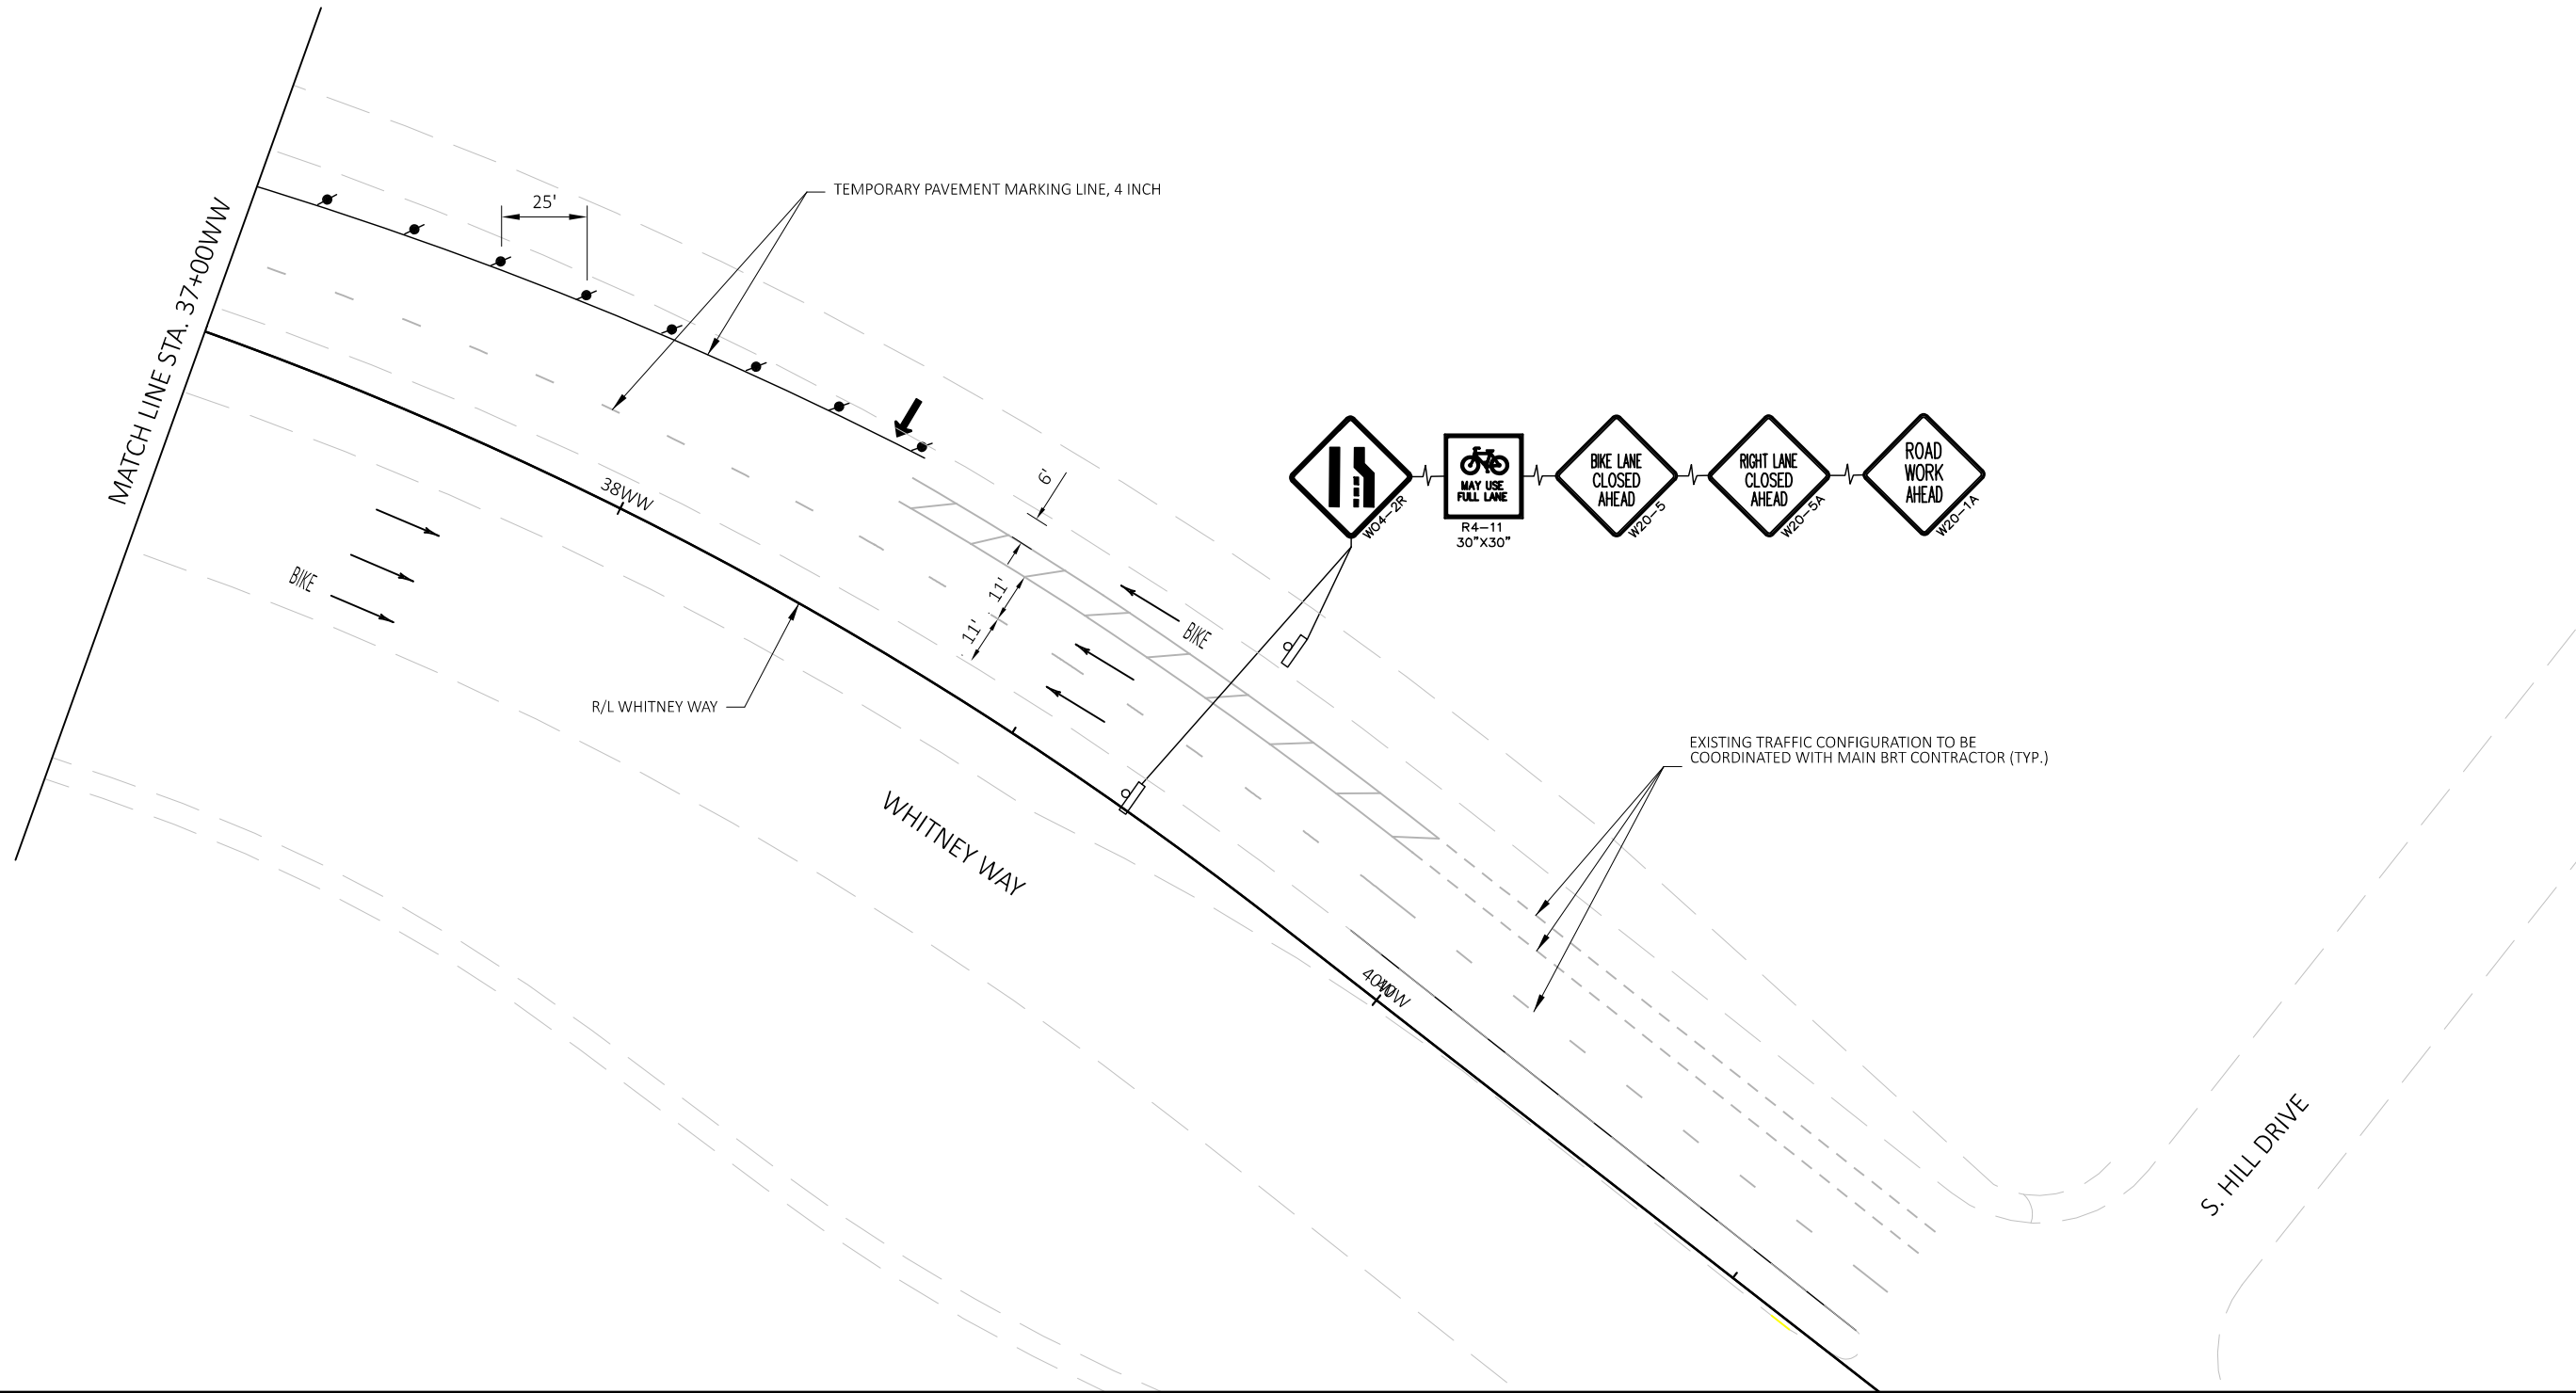










MARK	REVISION	DATE	BY
Designed By: TSI 60631225P	Date: 2022-06-16	Scale: #####	#####


MAINTENANCE OF TRAFFIC - MINERAL POINT ROAD - WIDENED SIDEWALK STAGE 2 60631225P
 MINERAL POINT ROAD WIDENED SIDEWALK CITY OF MADISON, DANE COUNTY, WI
CITY OF MADISON CONTRACT NO: 60631225C



60631225P
TC-44

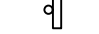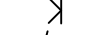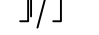TRAFFIC CONTROL LEGEND

-  WORK AREA
-  COMPLETED WORK (PREVIOUS STAGE)
-  DRUMS WITH/WITHOUT WARNING LIGHT, TYPE C
-  FLASHING ARROW BOARD
-  POST MOUNTED SIGN
-  SIGN ON PORTABLE SUPPORT (5' MINIMUM, MOUNTING HEIGHT)
-  BARRICADE TYPE III (8' EQUIVALENT) AND WARNING LIGHT, TYPE A (FLASHING) WITH/WITHOUT SIGN
-  BARRICADE TYPE II WITH/WITHOUT SIGN (ALL WITH ONE WARNING LIGHT, TYPE A, LOW-INTENSITY FLASHING)
-  DIRECTION OF TRAFFIC

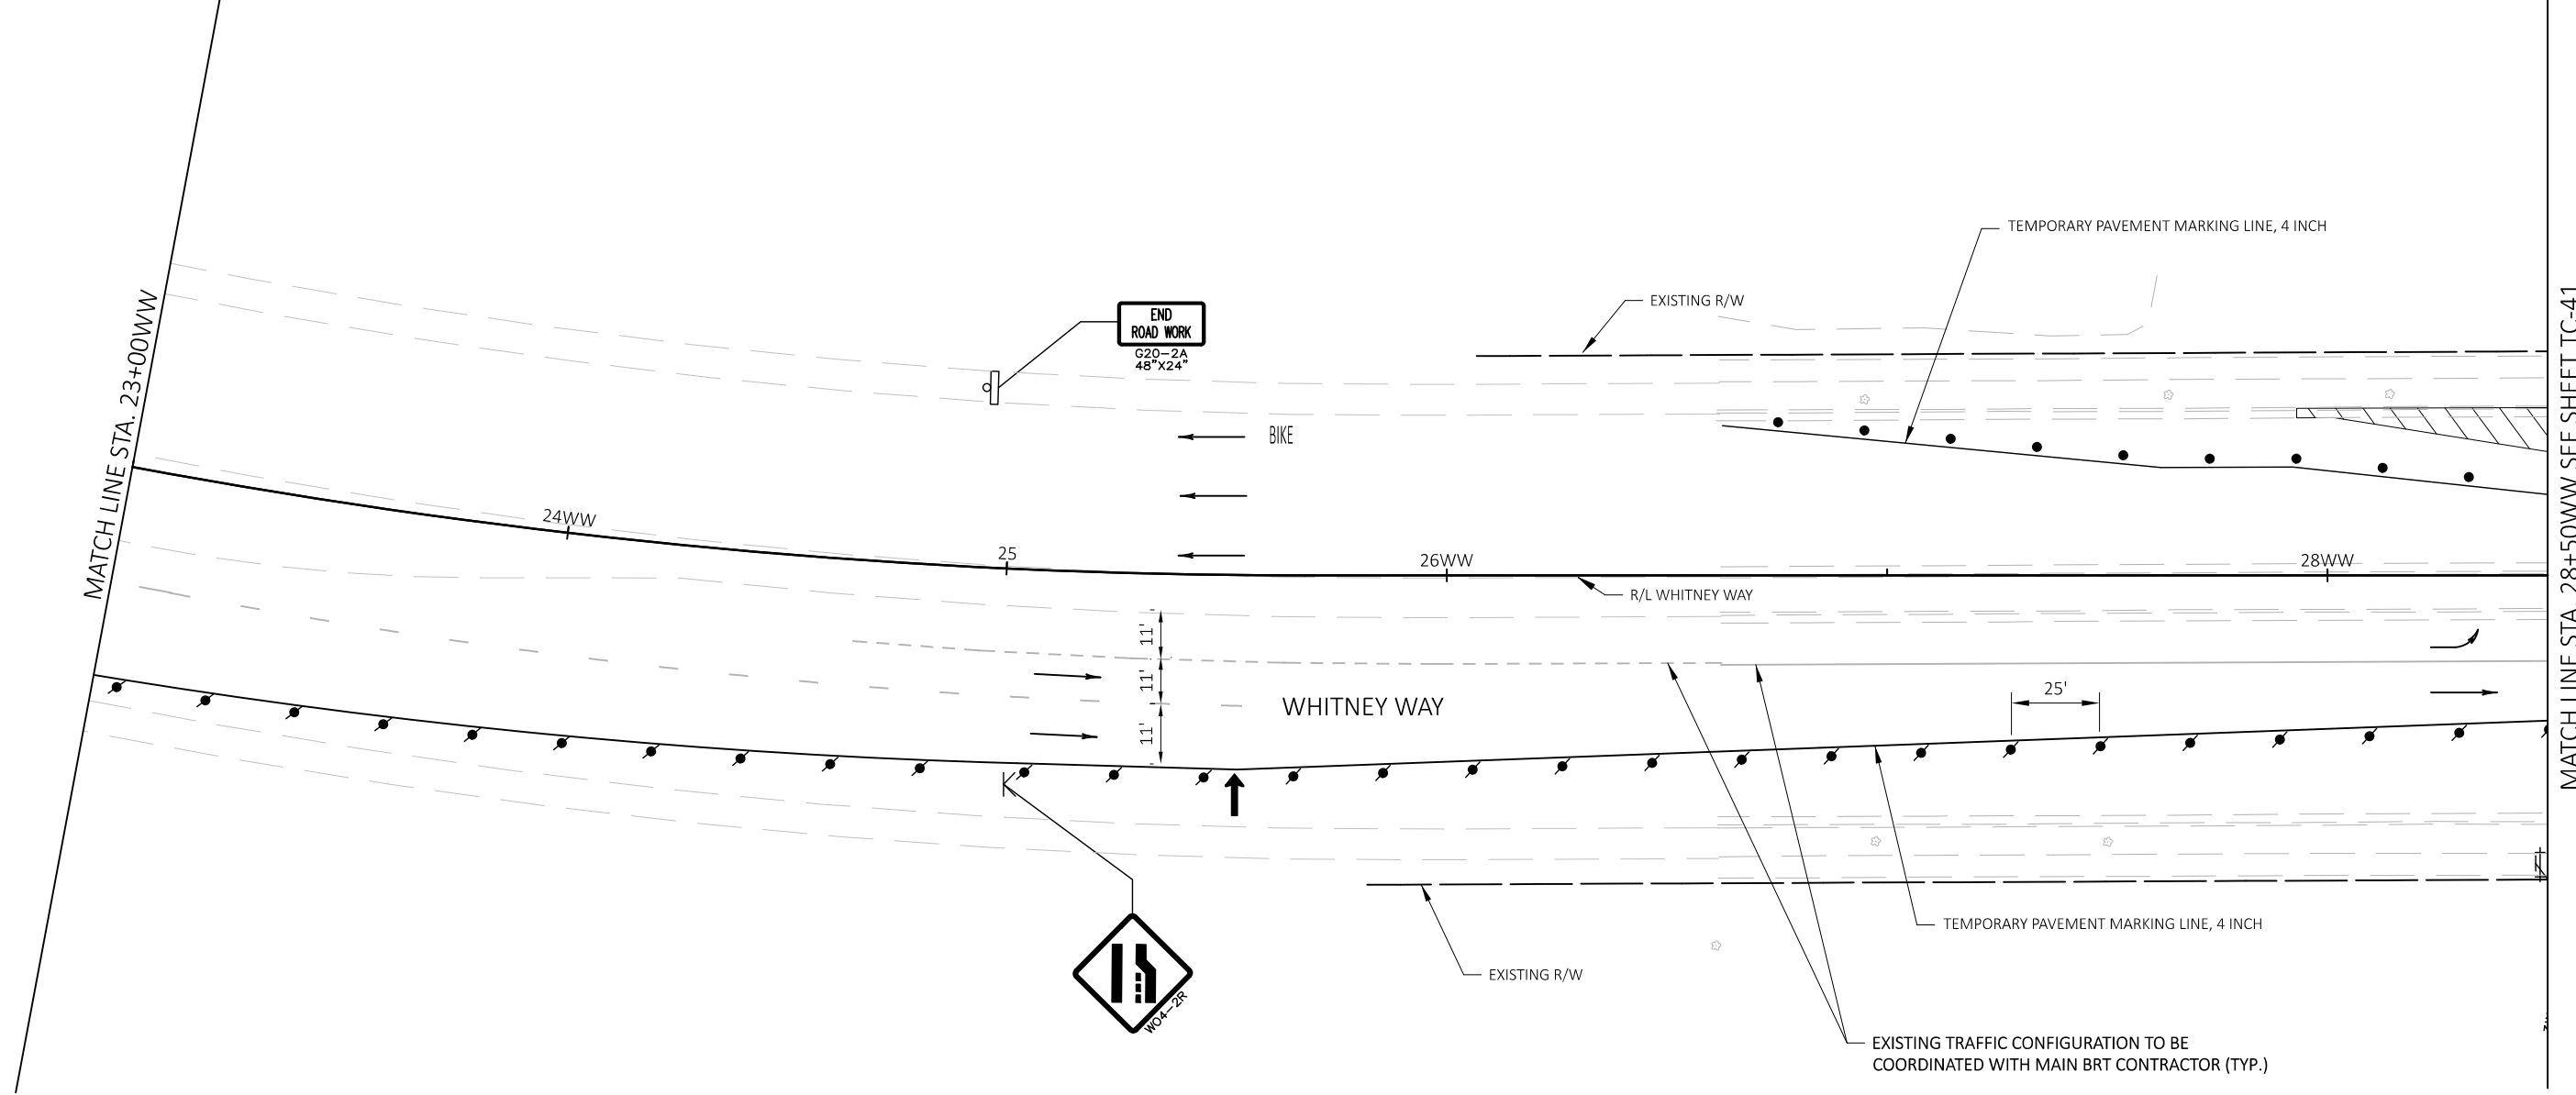

MARK	REVISION	DATE	BY

Designed By: TSI
60631225P
Date: 2022-06-16
Scale: #####







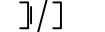
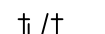

MAINTENANCE OF TRAFFIC - MINERAL POINT ROAD - WIDENED SIDEWALK STAGE 2 60631225P
 MINERAL POINT ROAD WIDENED SIDEWALK CITY OF MADISON, DANE COUNTY, WI
CITY OF MADISON
 CONTRACT NO: 60631225C





60631225P
TC-45

FILE NAME: LAYOUT NAME: LAST PLOT DATE: 2/28/2023

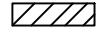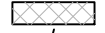TRAFFIC CONTROL LEGEND

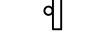-  WORK AREA
-  COMPLETED WORK (PREVIOUS STAGE)
-  DRUMS WITH/WITHOUT WARNING LIGHT, TYPE C
-  FLASHING ARROW BOARD
-  POST MOUNTED SIGN
-  SIGN ON PORTABLE SUPPORT (5' MINIMUM, MOUNTING HEIGHT)
-  BARRICADE TYPE III (8' EQUIVALENT) AND WARNING LIGHT, TYPE A (FLASHING) WITH/WITHOUT SIGN
-  BARRICADE TYPE II WITH/WITHOUT SIGN (ALL WITH ONE WARNING LIGHT, TYPE A, LOW-INTENSITY FLASHING)
-  DIRECTION OF TRAFFIC

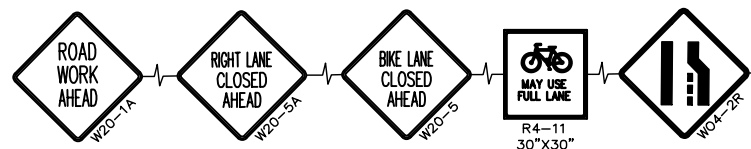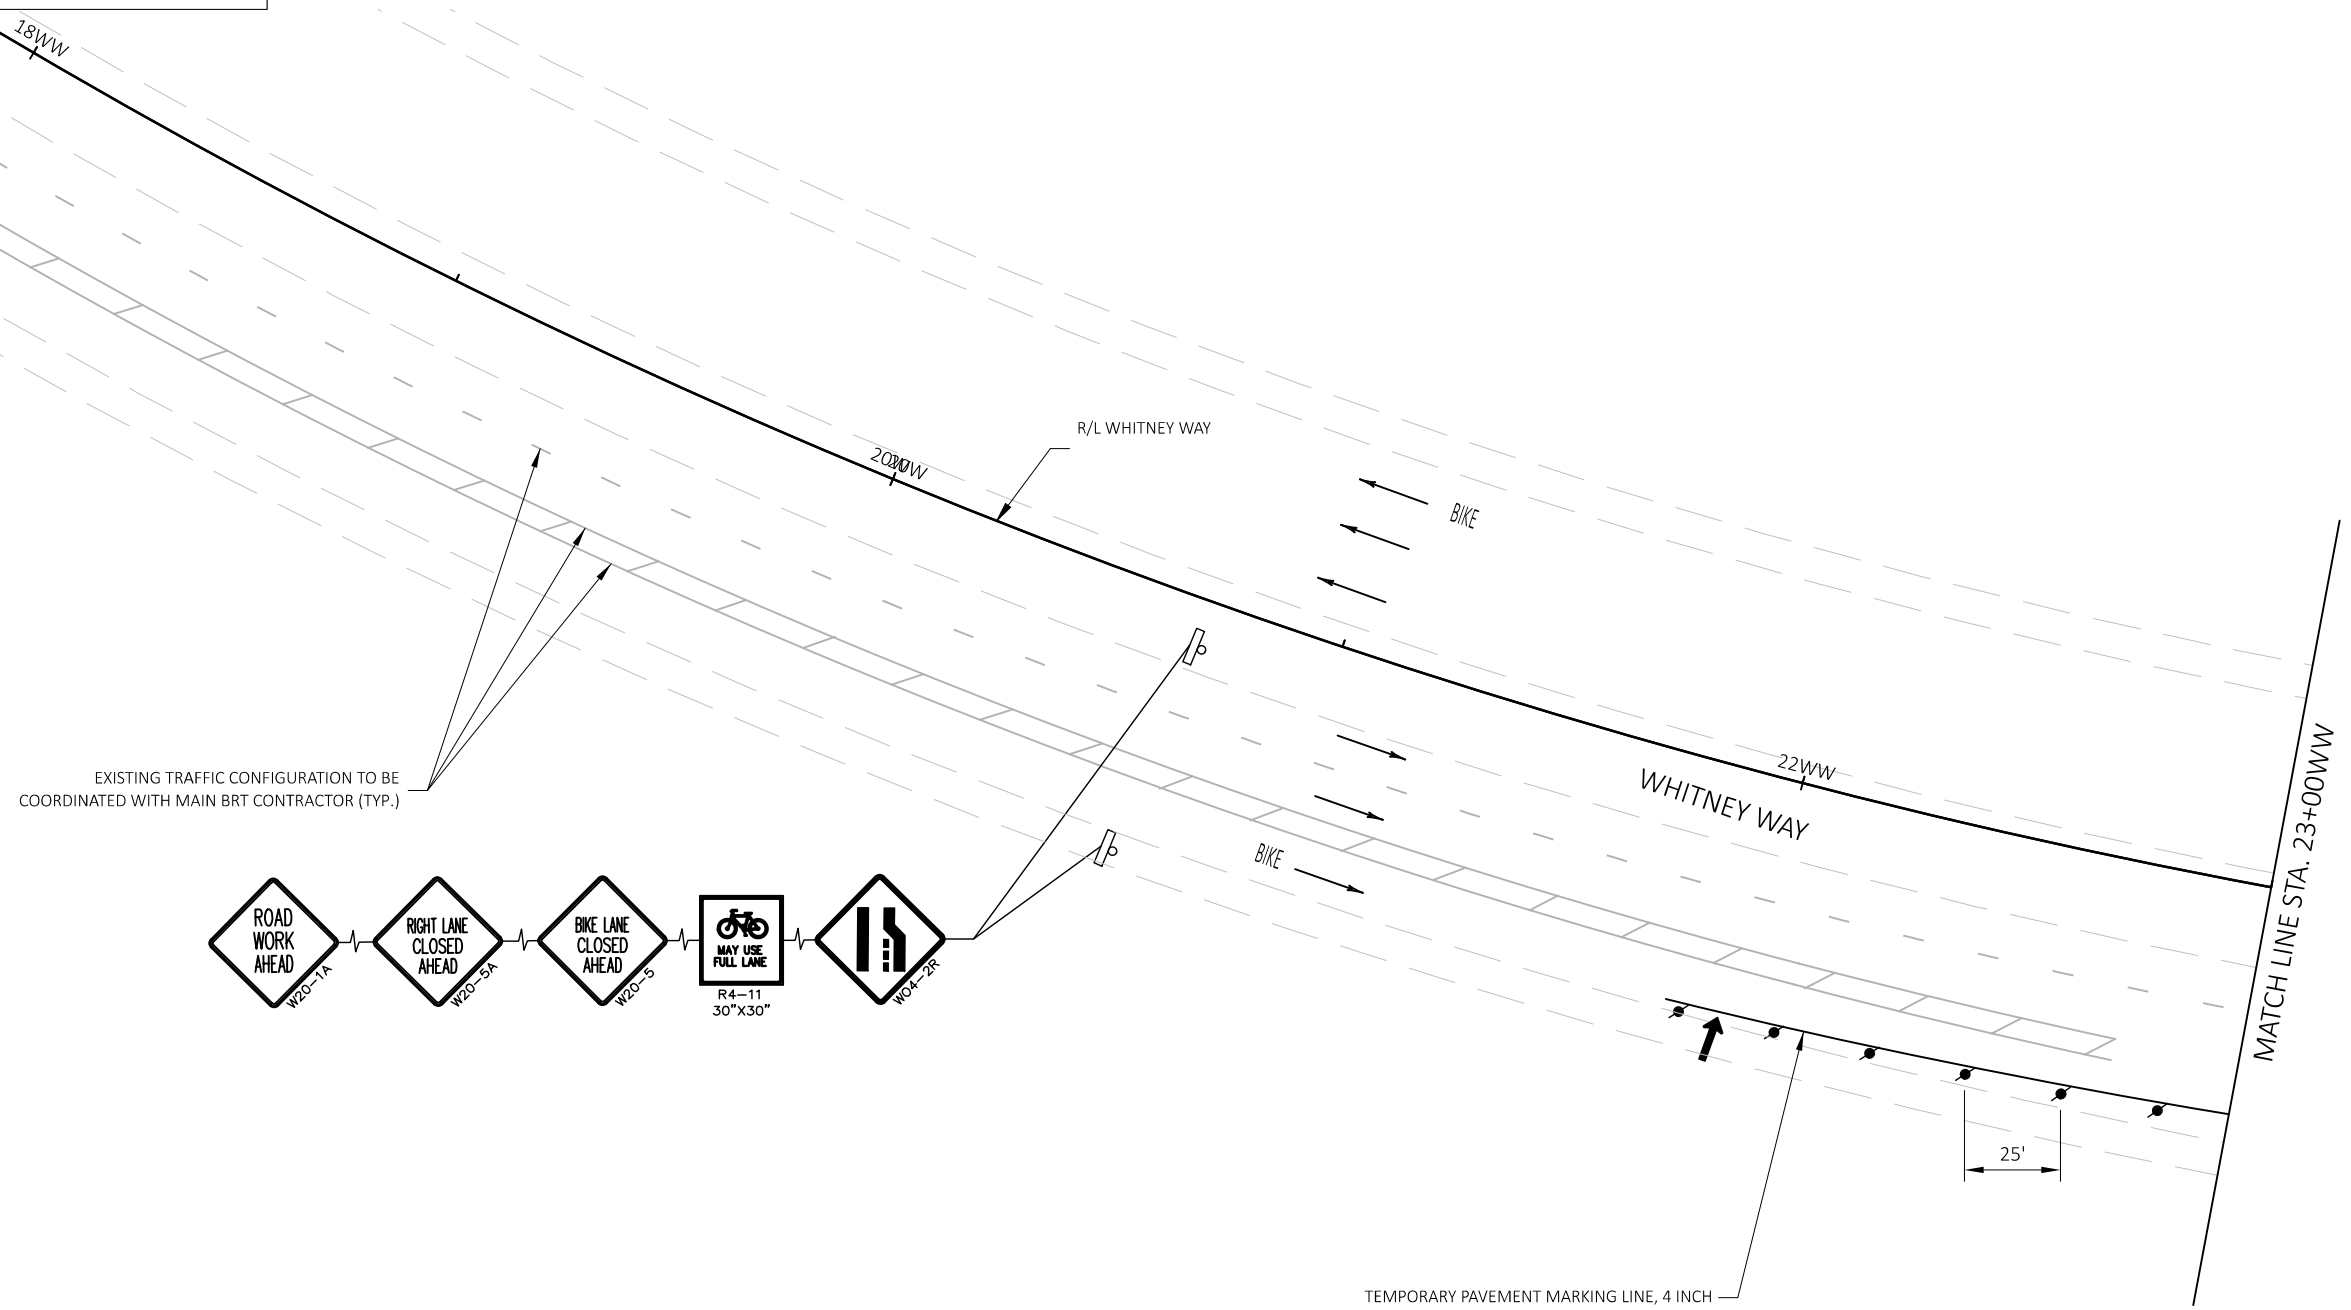

MARK	REVISION	DATE	BY
Designed By: TSI 60631225P	Date: 2022-06-16	Scale: #####	#####

MAINTENANCE OF TRAFFIC - MINERAL POINT ROAD - WIDENED SIDEWALK STAGE 2 60631225P
 MINERAL POINT ROAD WIDENED SIDEWALK CITY OF MADISON, DANE COUNTY, WI
CITY OF MADISON CONTRACT NO: 60631225C



60631225P
TC-46