



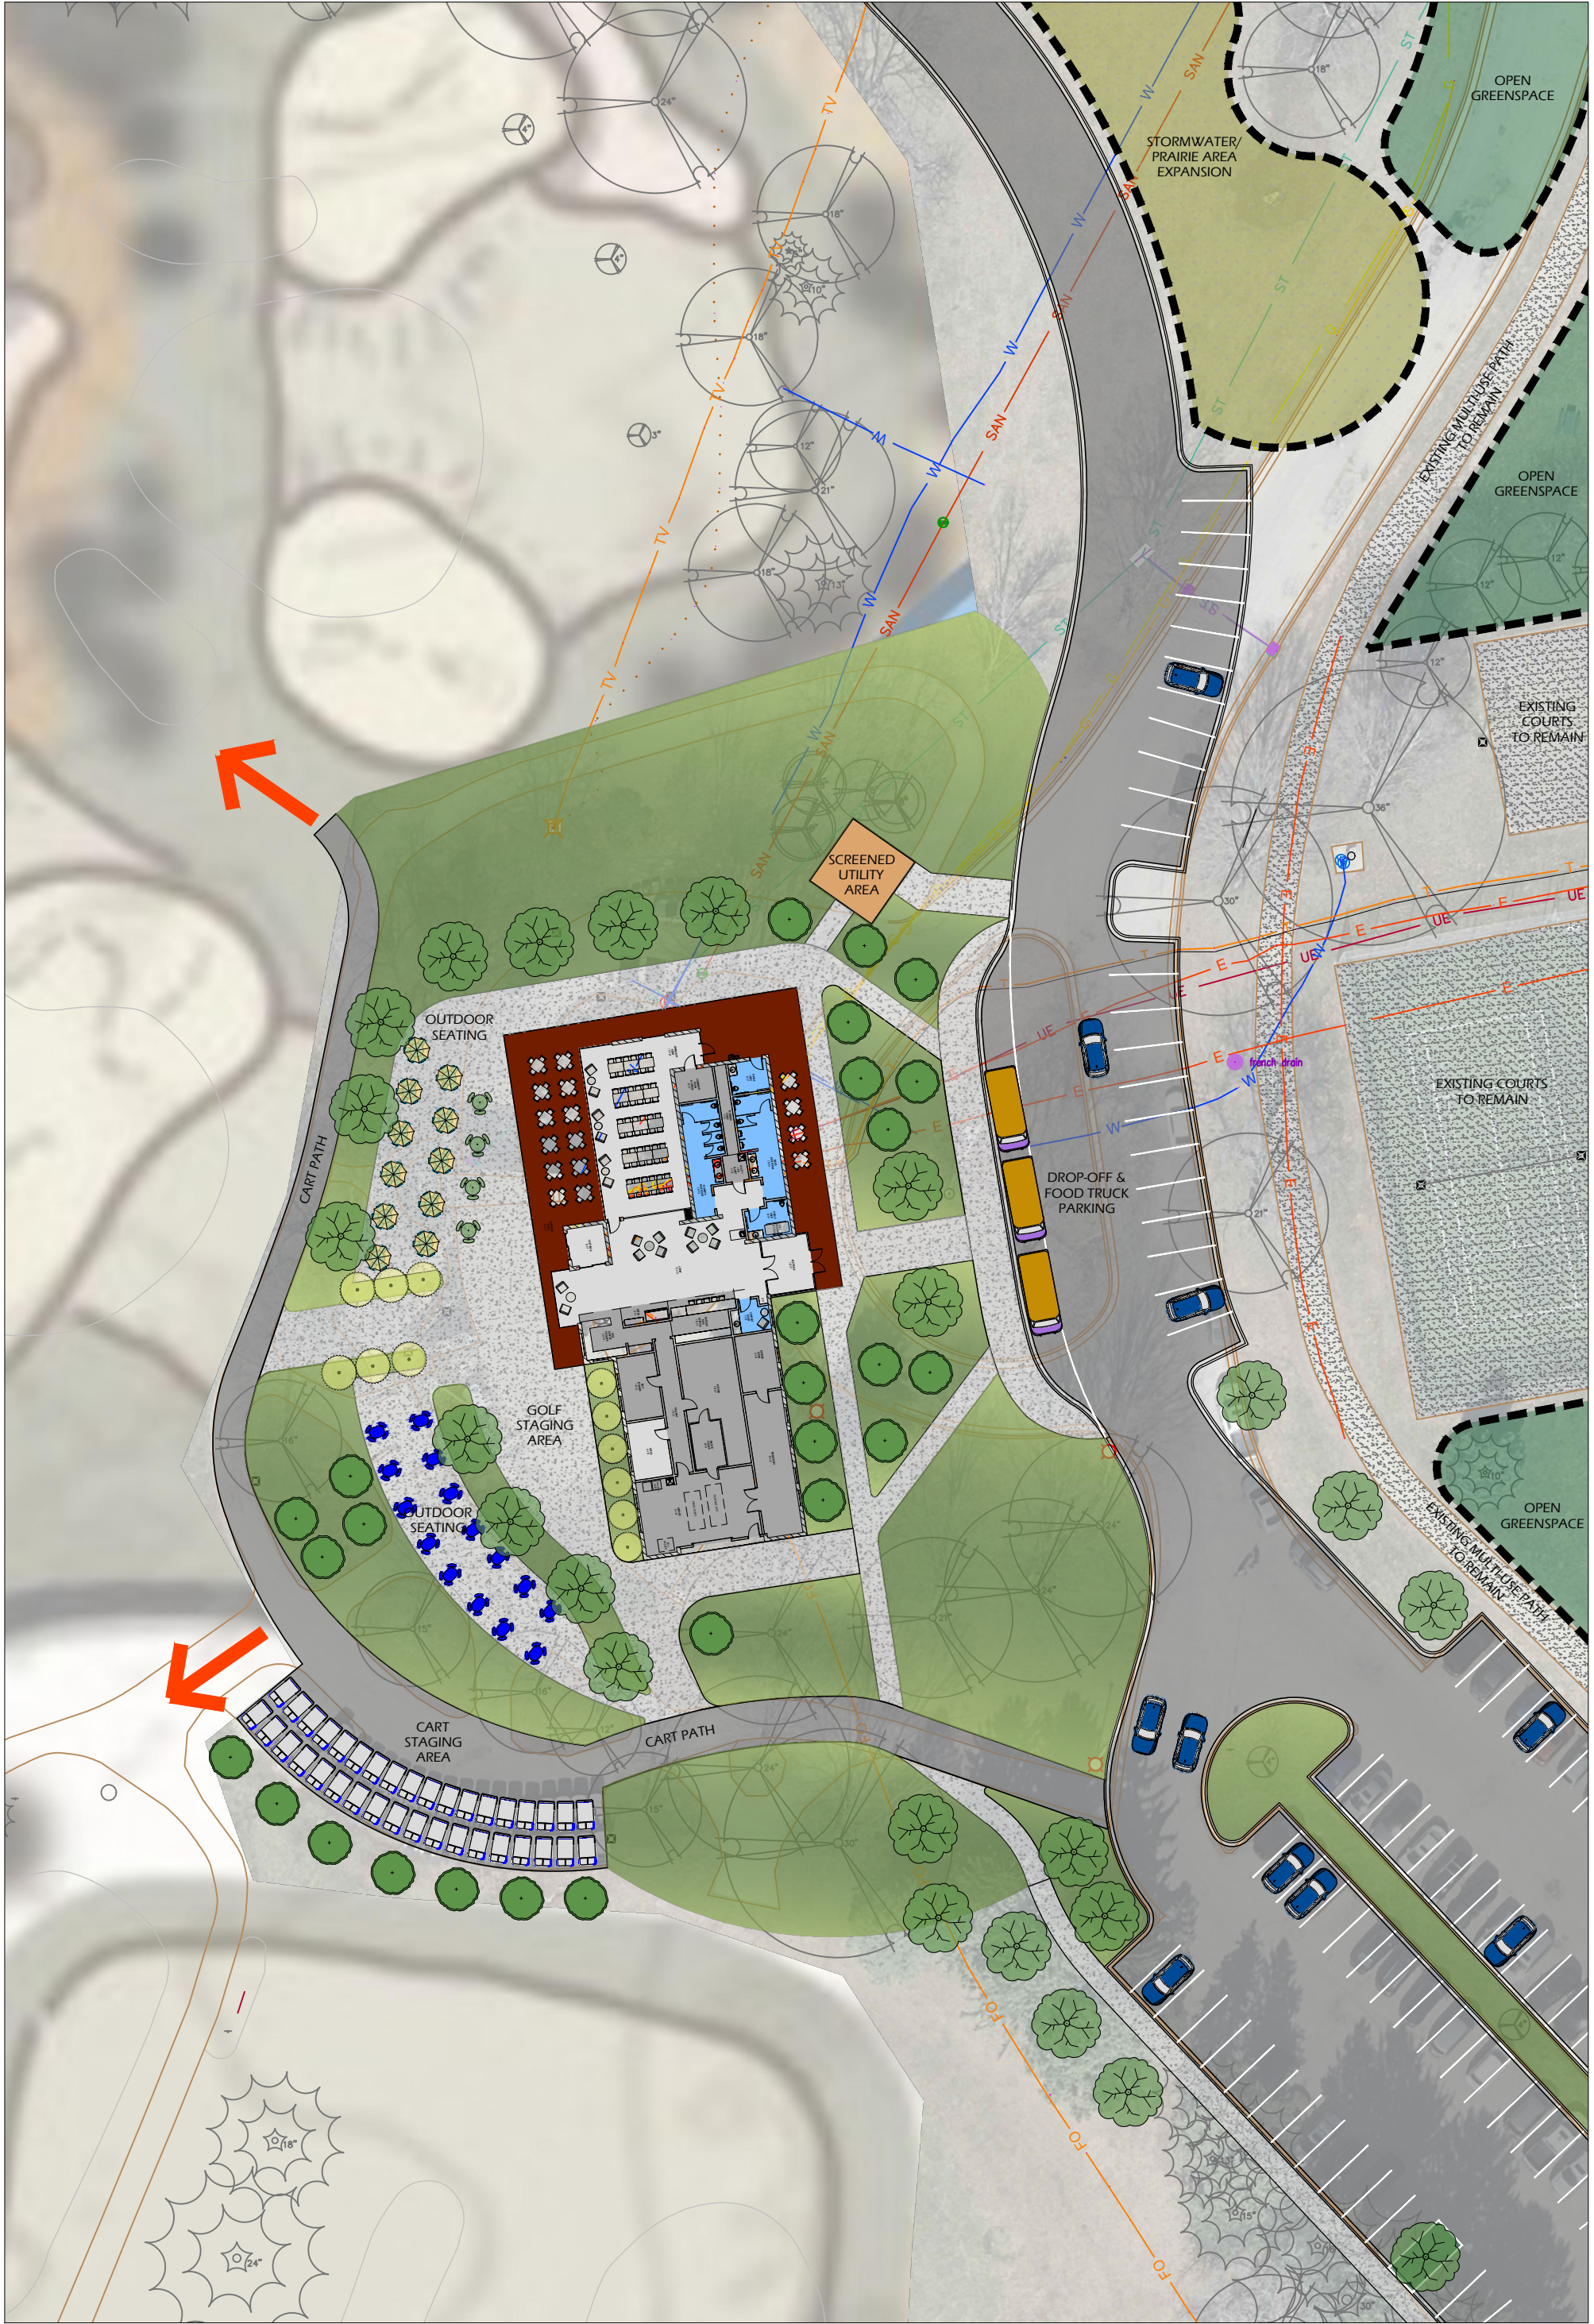



CENTRAL HUB SITE PLAN - SLIDING BLOCKS BUILDING CONCEPT



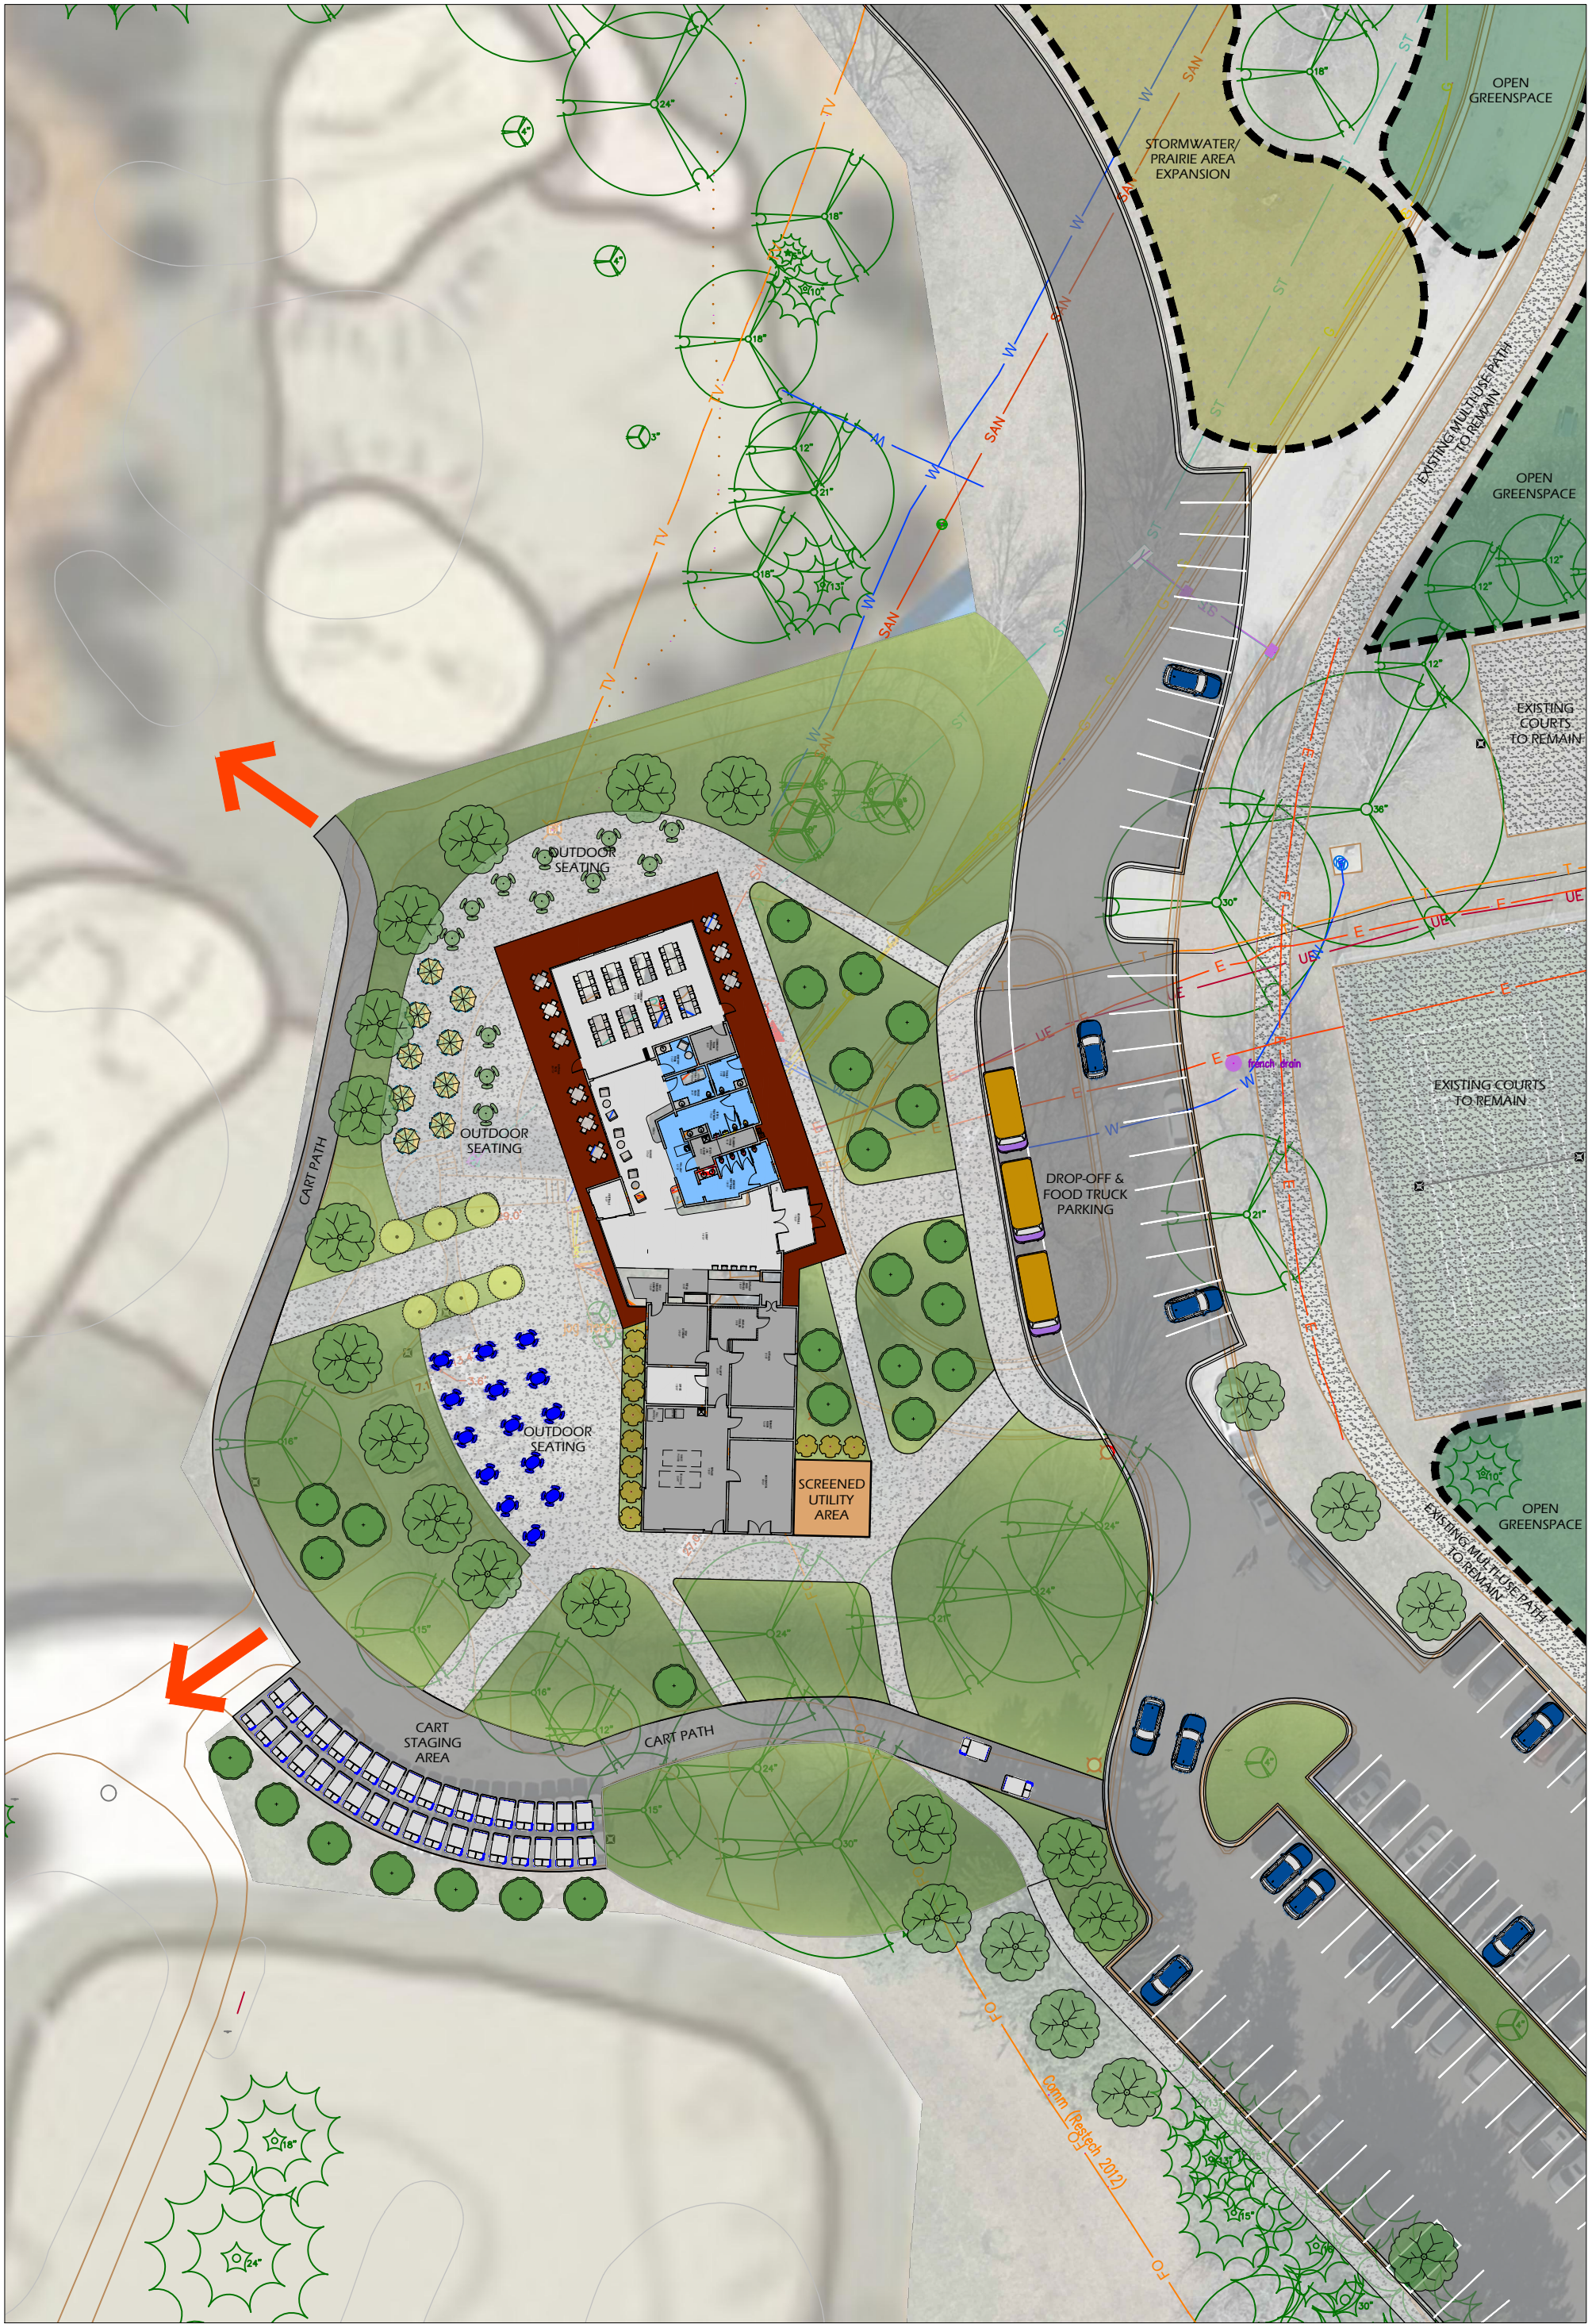

CENTRAL HUB SITE PLAN - HINGED BUILDING CONCEPT

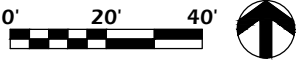

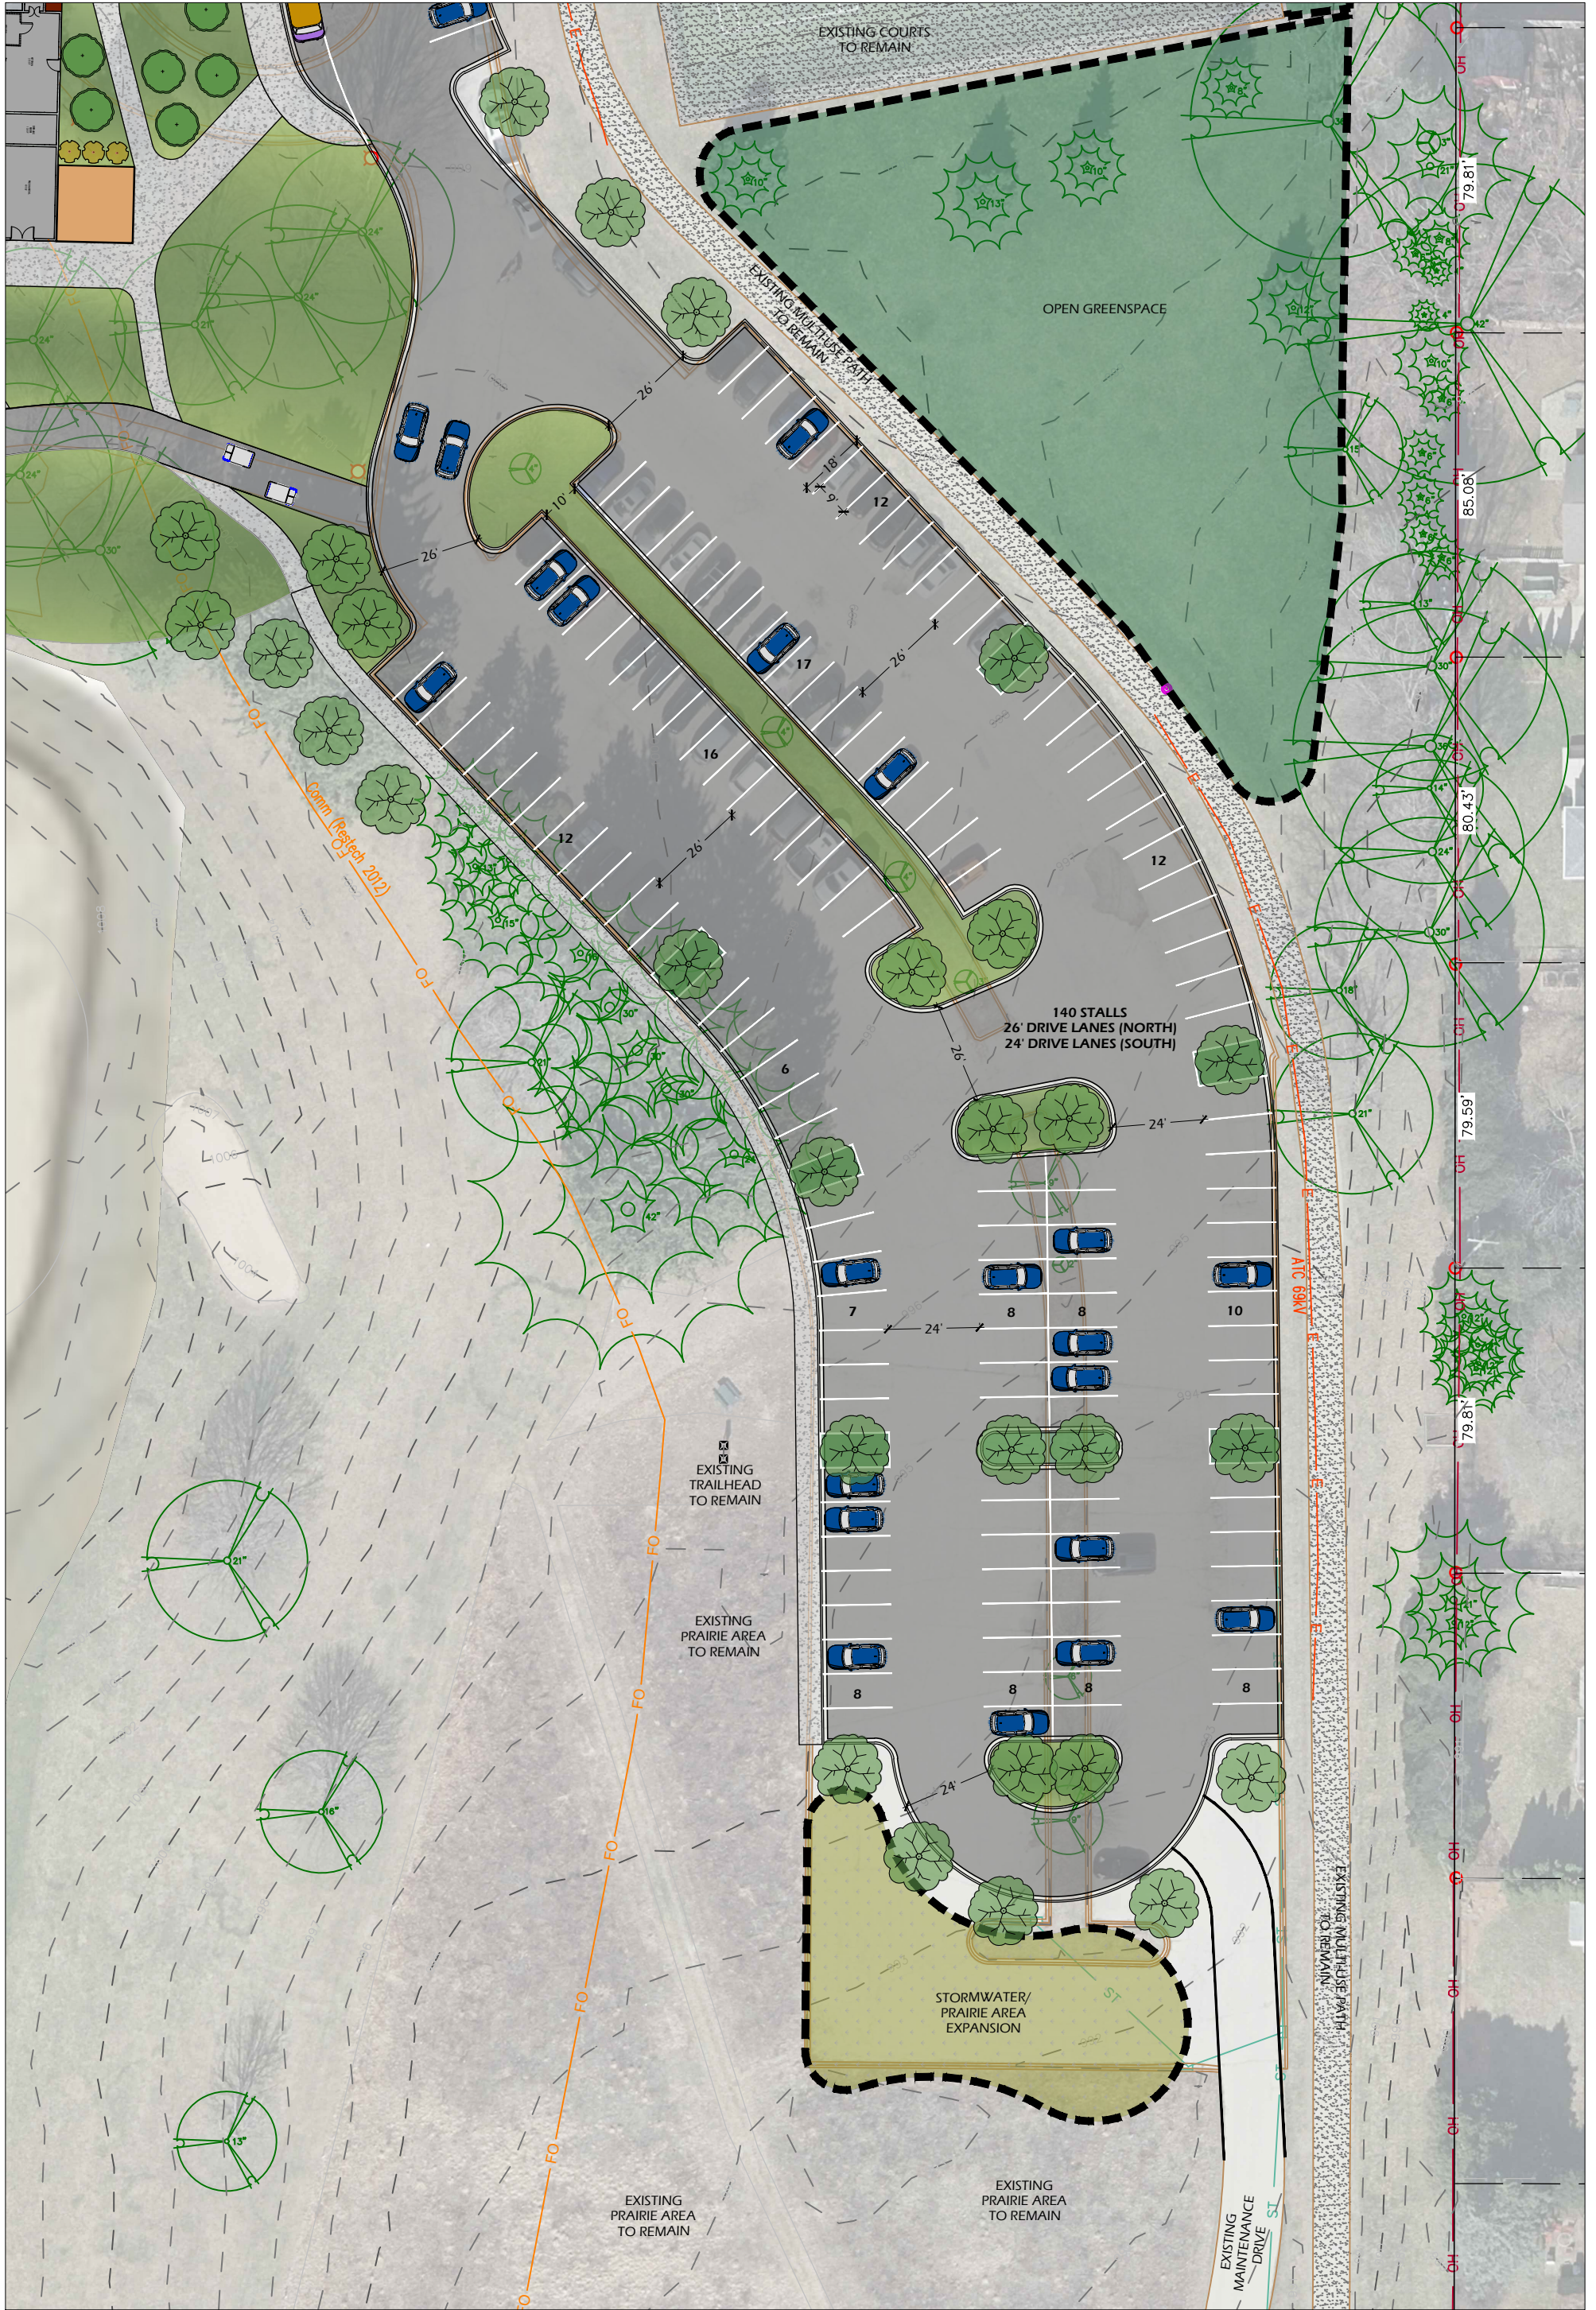

PARKING LOT AREA