


SECTION 2 - JUDGE DOYLE SQUARE - BLOCK 88

CITY OF MADISON PARKING FACILITY
PRIVATE APARTMENT DEVELOPMENT



- APARTMENTS
- RETAIL
- SERVICE
- APARTMENT PARKING
- PUBLIC PARKING
- GREEN ROOF


CAR COUNT PUBLIC				
9'-0" 90 DEGREE STANDARD SPACE				
TIER	STANDARD	CAR ACCESSIBLE	VAN ACCESSIBLE	TOTAL
D1 LEVEL U4	125	0	0	125
D1 LEVEL U3	130	0	0	130
D1 LEVEL U2	123	3	0	126
D1 LEVEL U1	117	6	2	125
D1 LEVEL U0	57	1	1	59
TOTAL	552	10	3	565

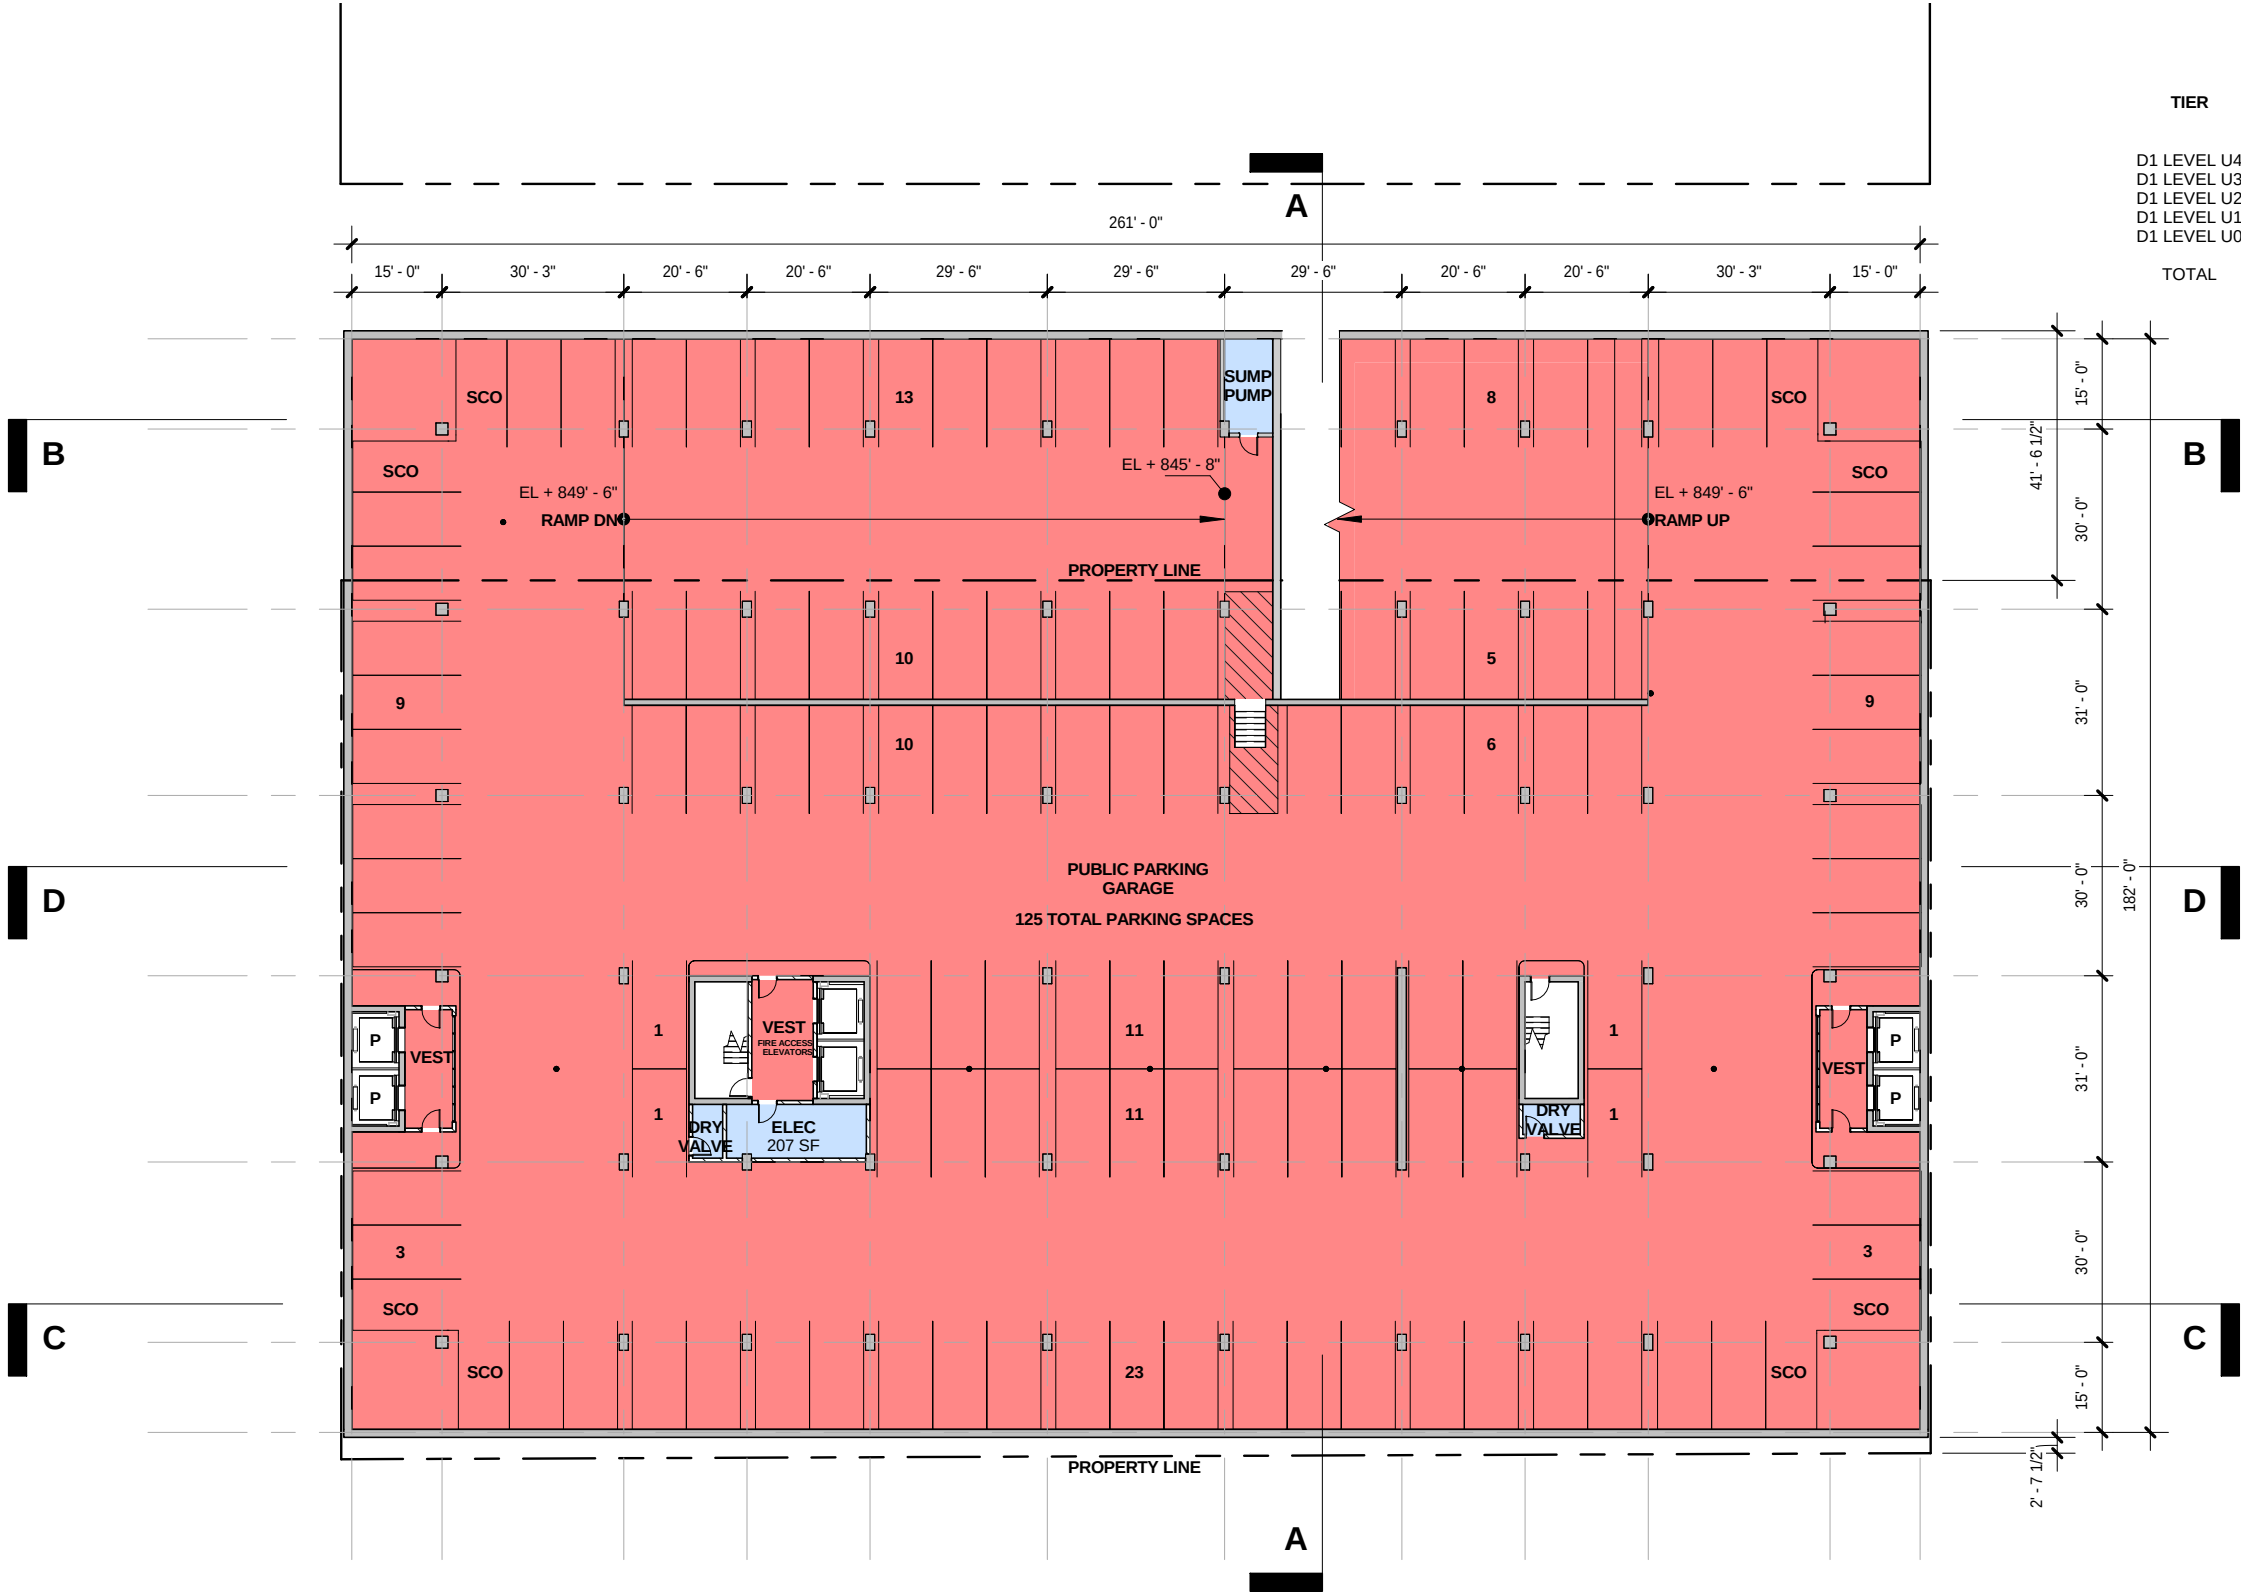

TOTAL GROSS SF: 47,959 SF




- APARTMENTS
- RETAIL
- SERVICE
- APARTMENT PARKING
- PUBLIC PARKING
- GREEN ROOF

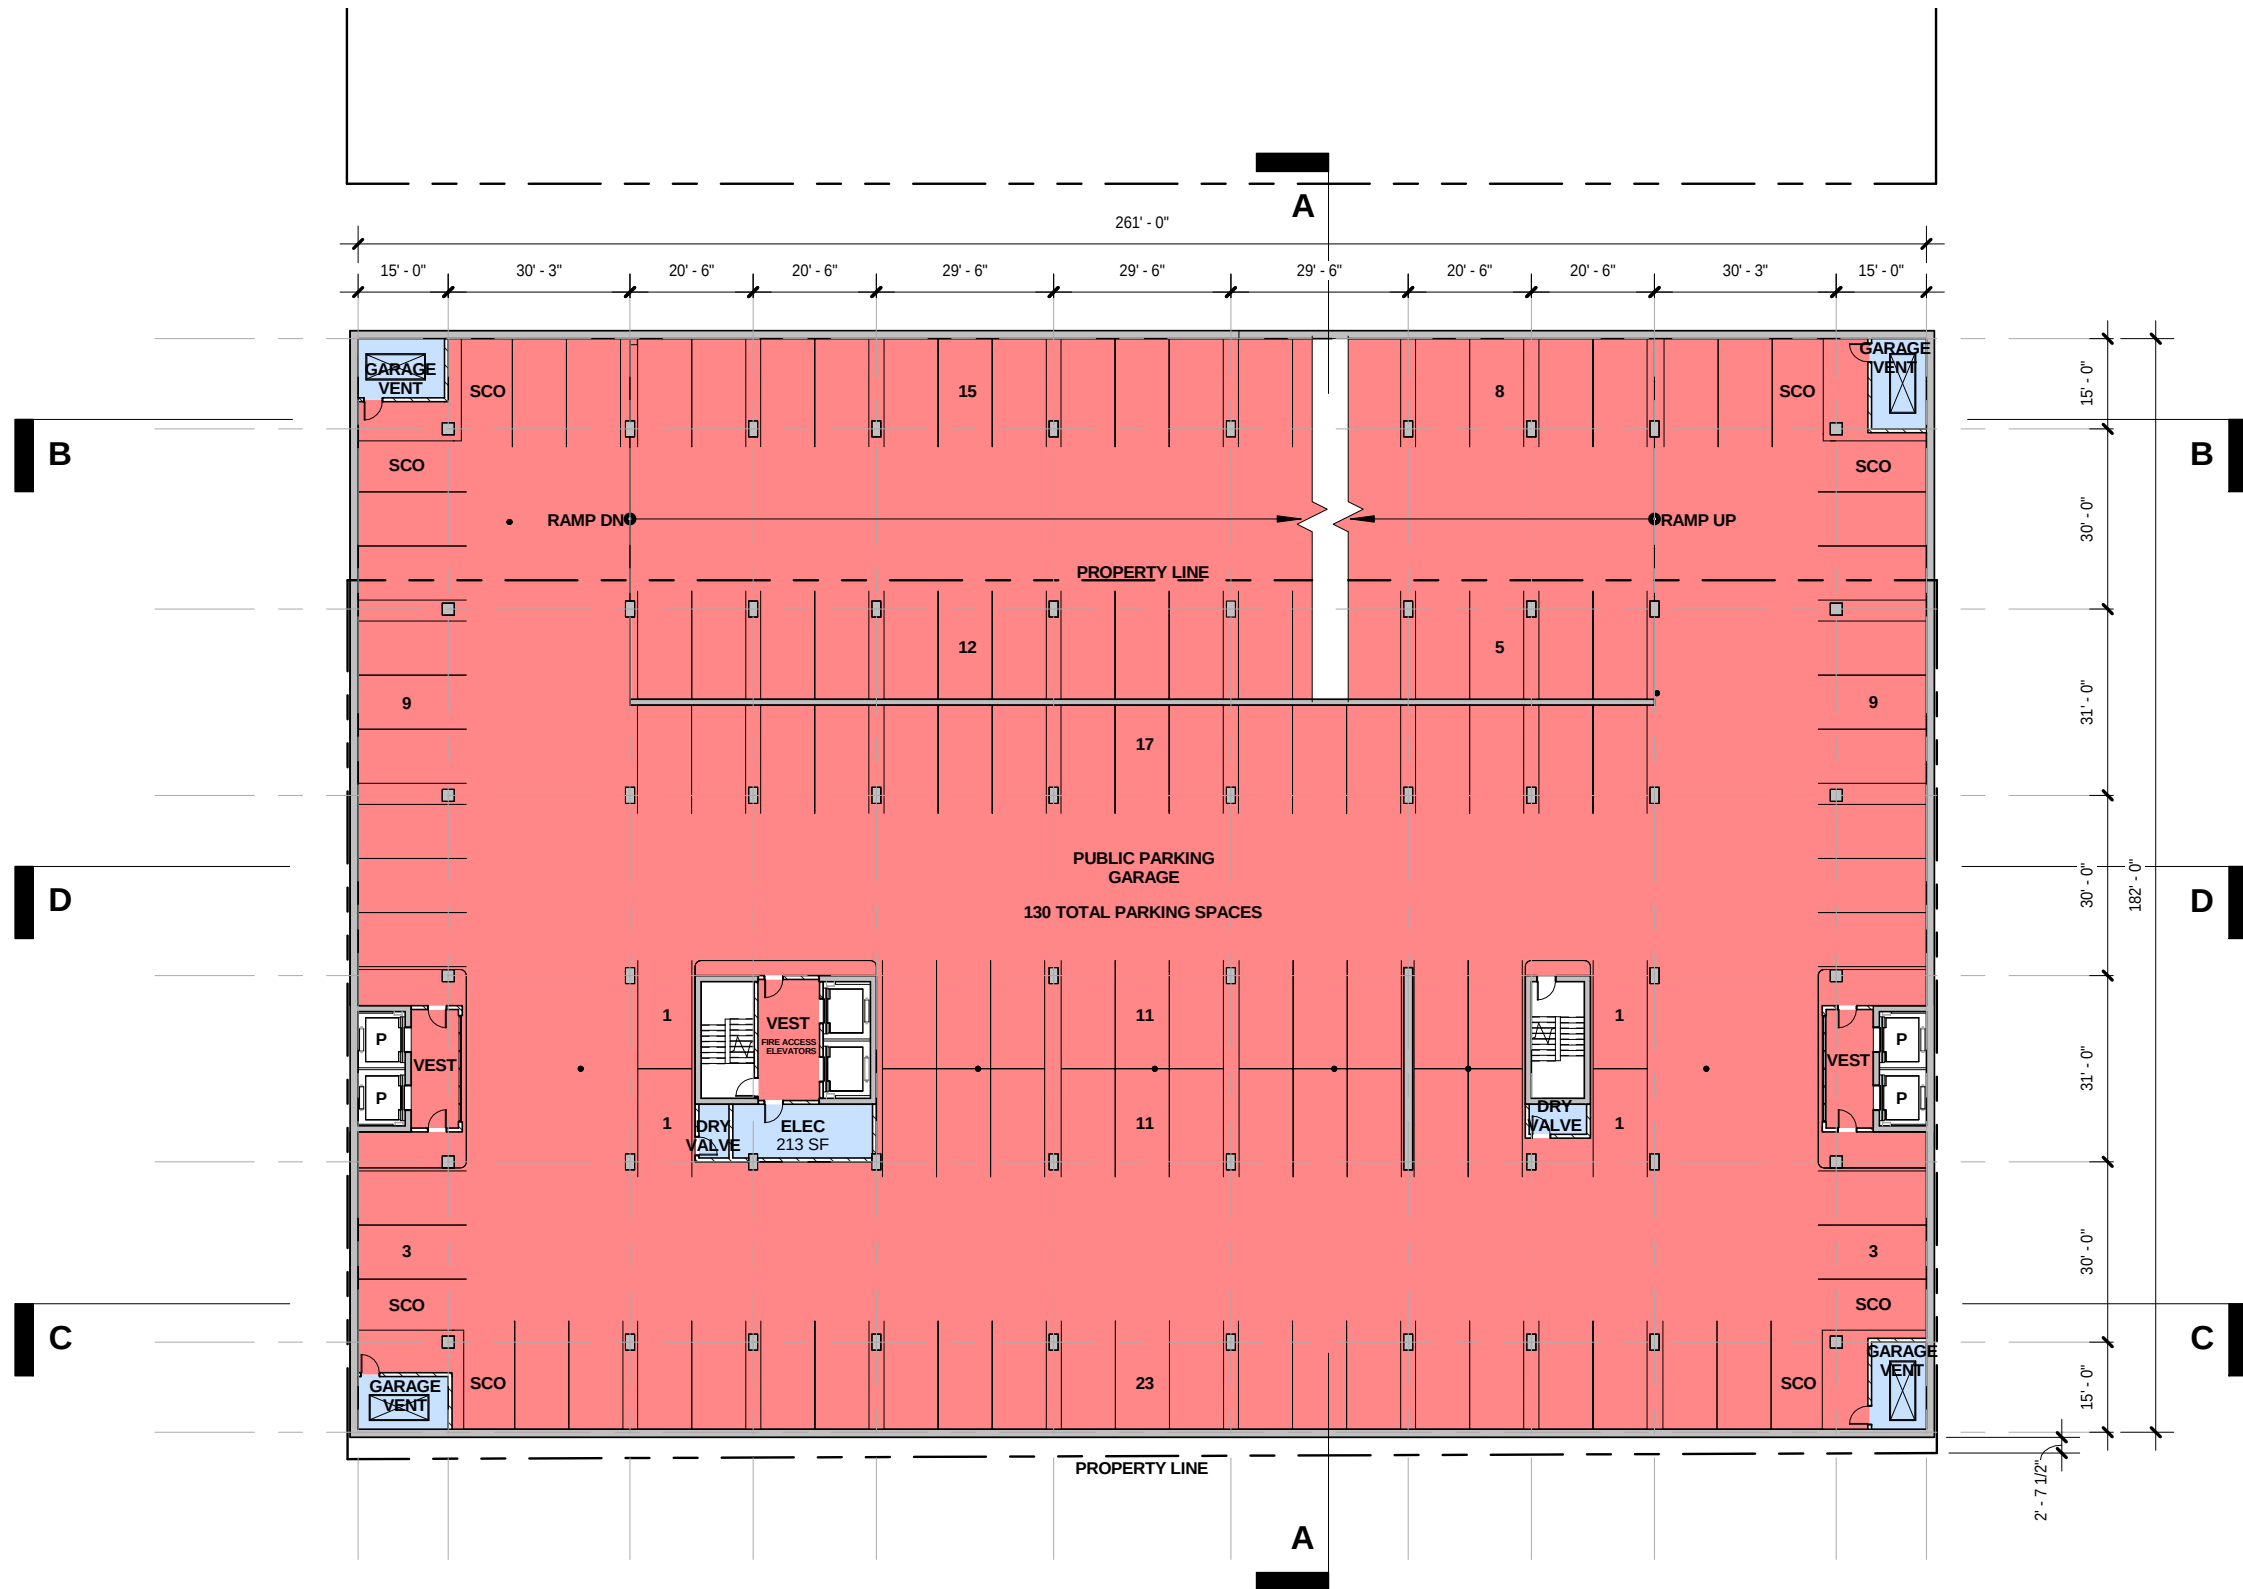

TOTAL GROSS SF: 48,559 SF




- APARTMENTS
- RETAIL
- SERVICE
- APARTMENT PARKING
- PUBLIC PARKING
- GREEN ROOF

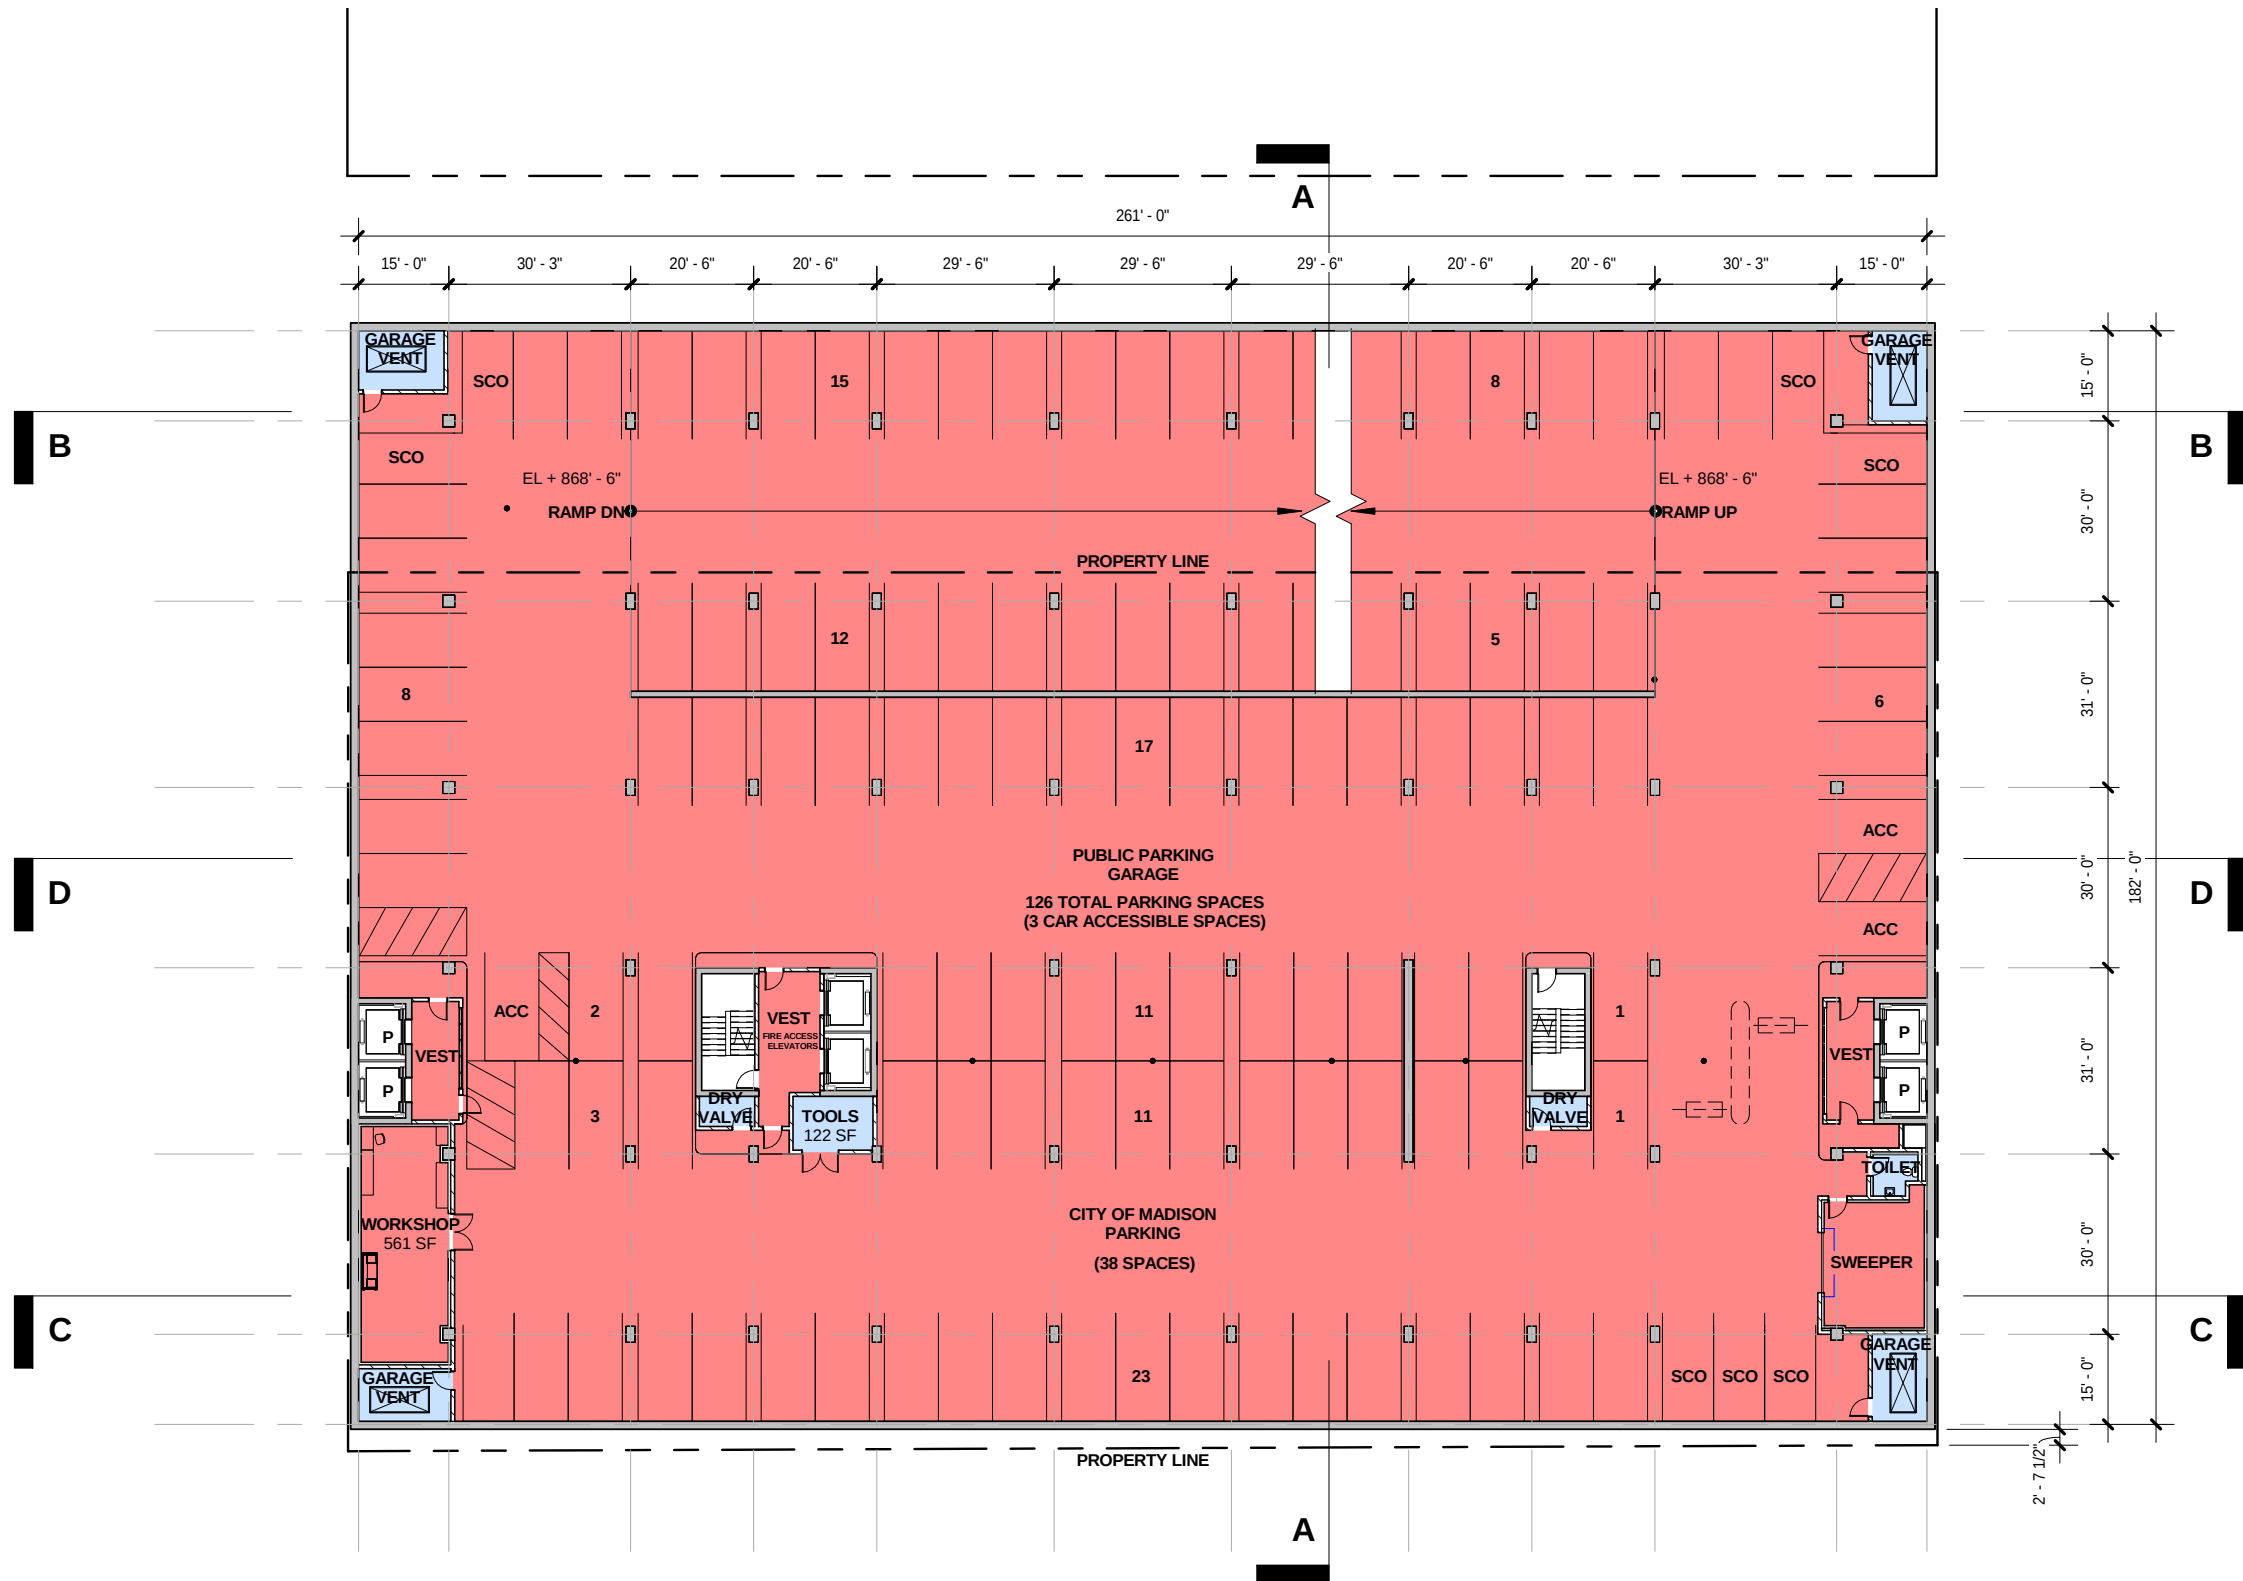

TOTAL GROSS SF: 48,559 SF




- APARTMENTS
- RETAIL
- SERVICE
- APARTMENT PARKING
- PUBLIC PARKING
- GREEN ROOF

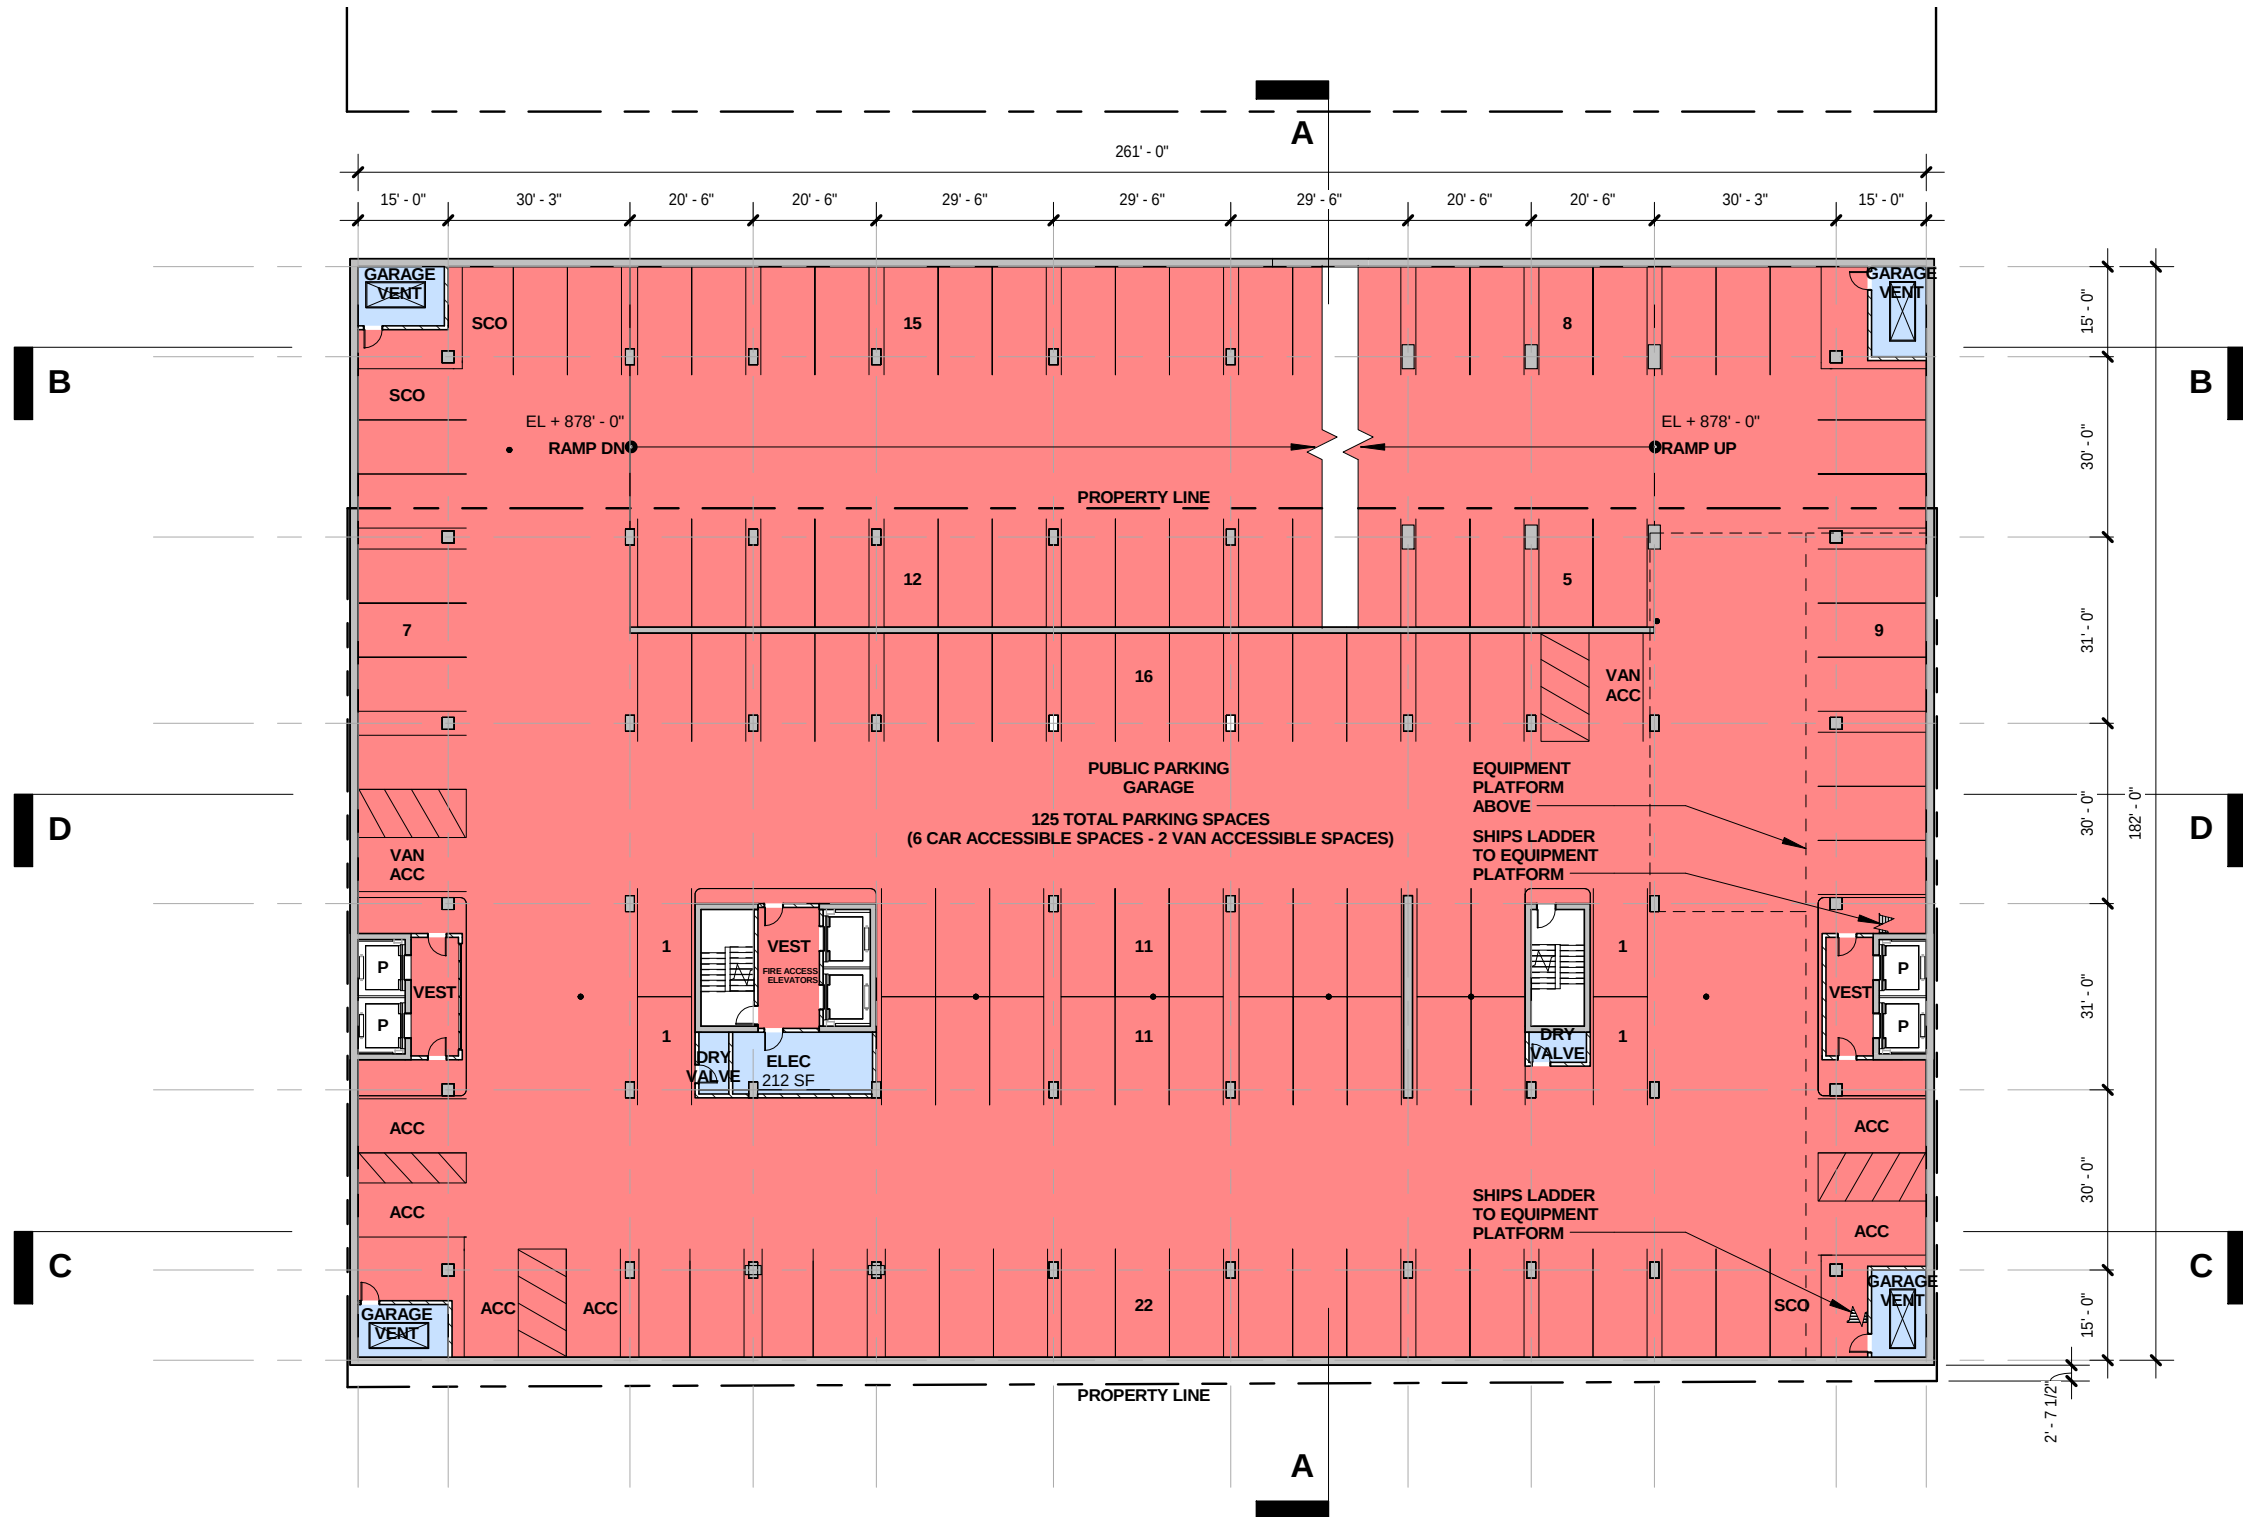

TOTAL GROSS SF: 48,559 SF




- APARTMENTS
- RETAIL
- SERVICE
- APARTMENT PARKING
- PUBLIC PARKING
- GREEN ROOF

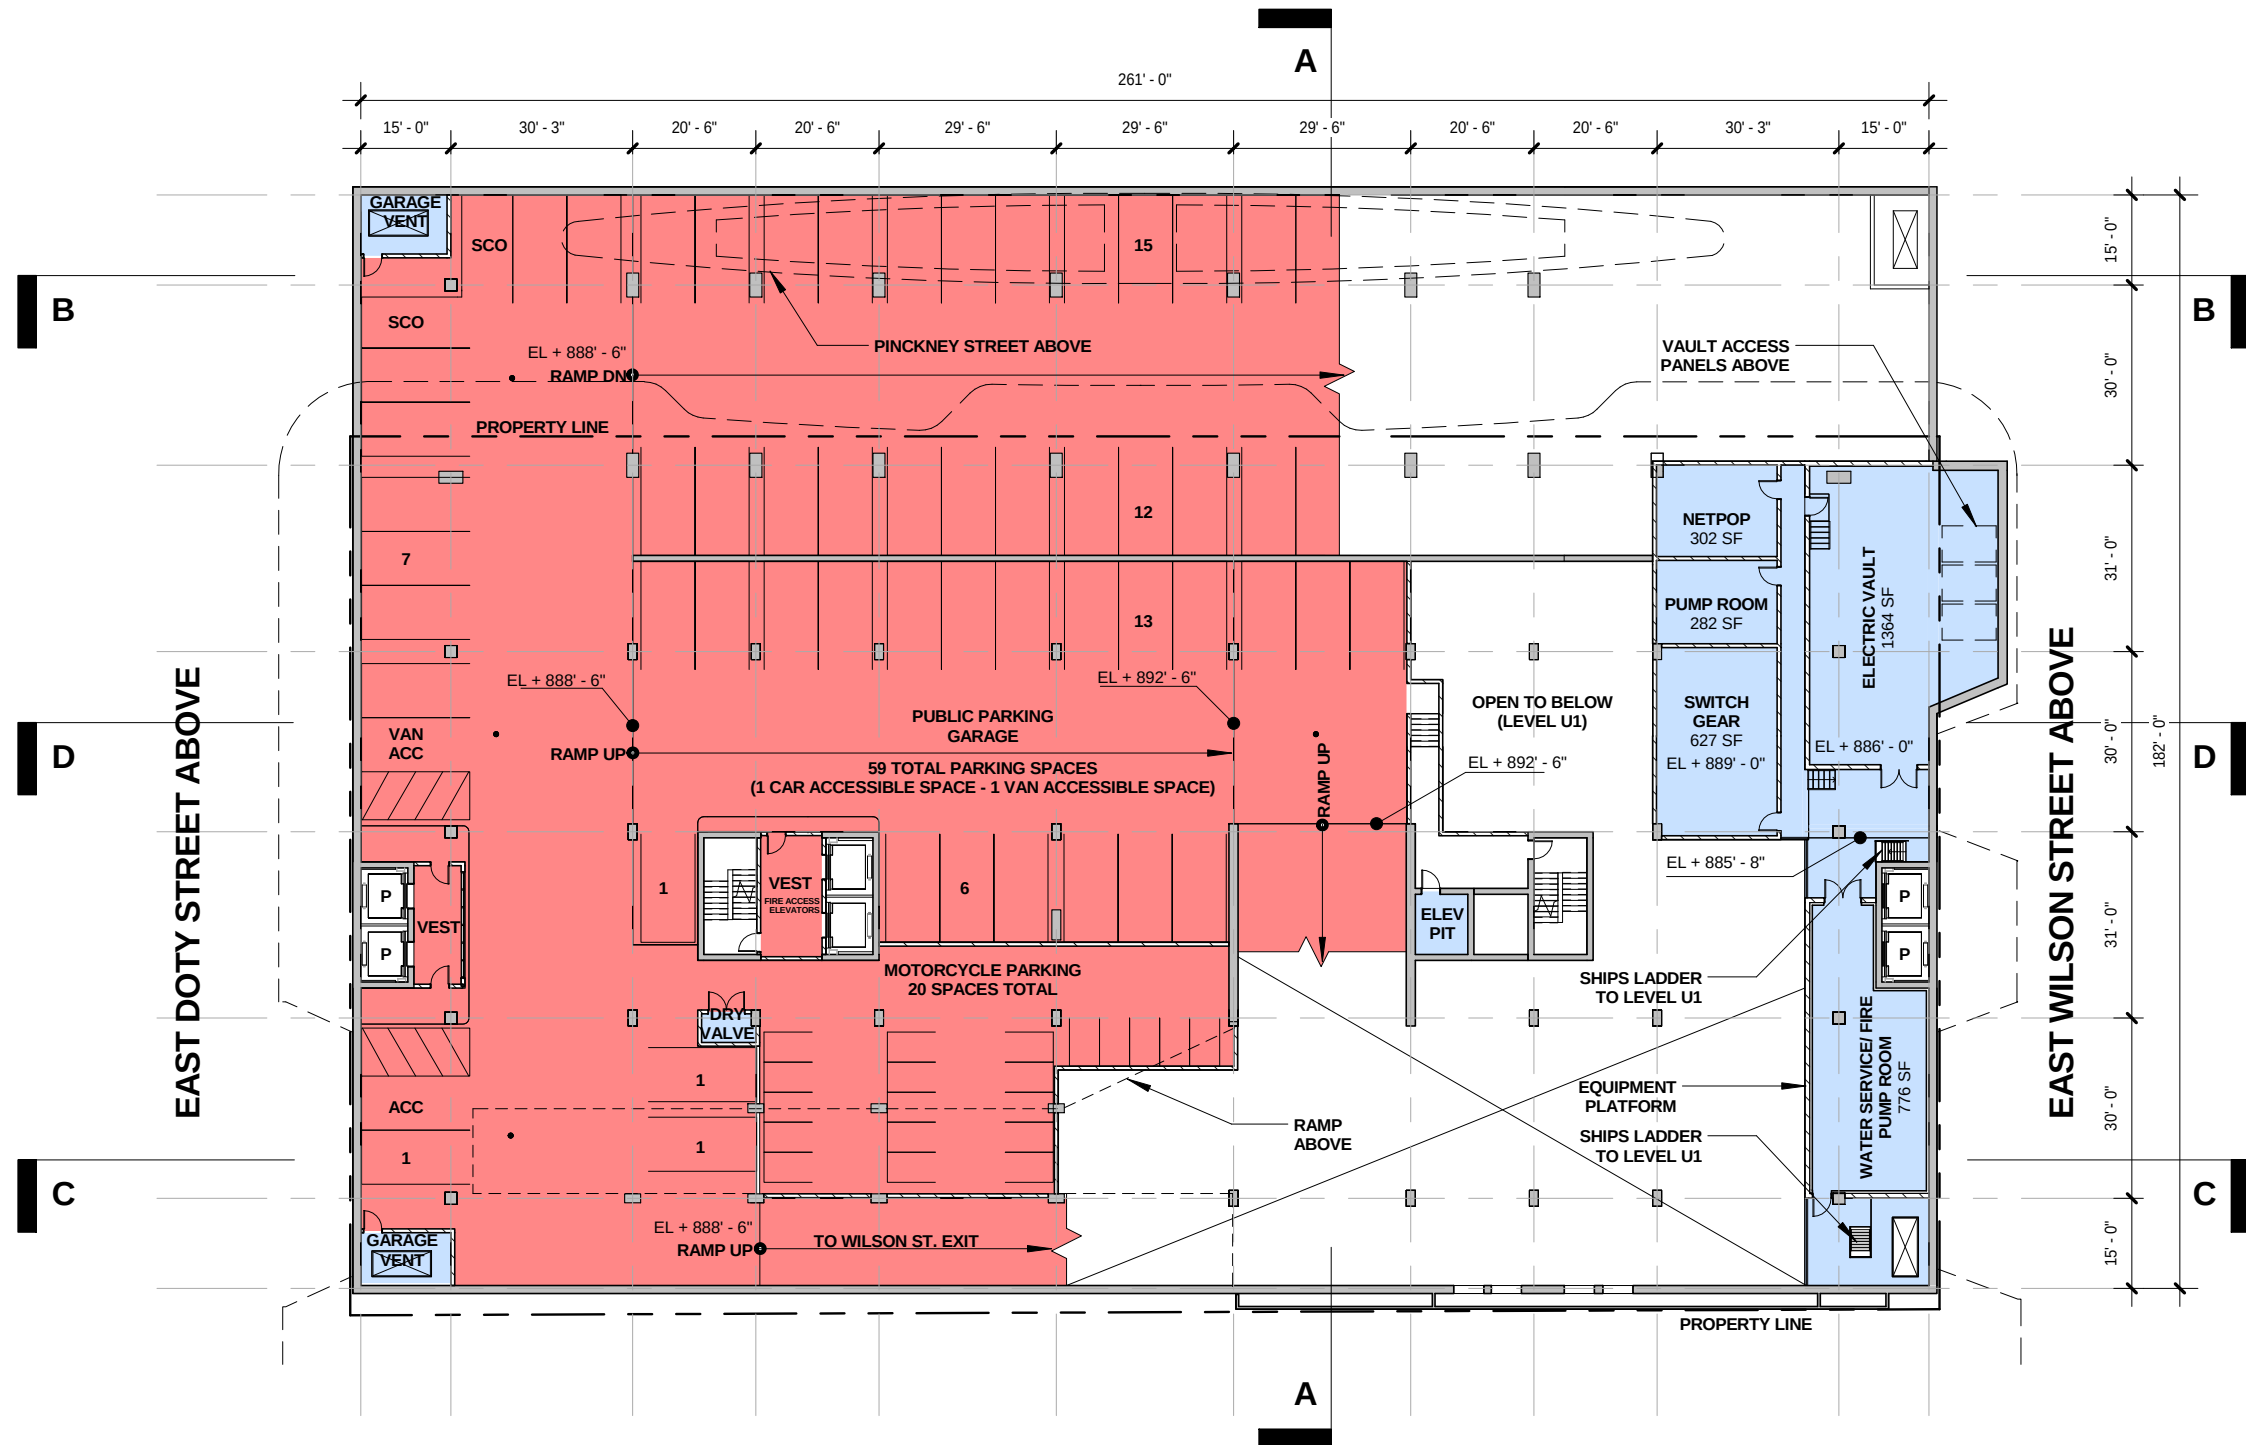

TOTAL GROSS SF: 33,739 SF




- APARTMENTS
- RETAIL
- SERVICE
- APARTMENT PARKING
- PUBLIC PARKING
- GREEN ROOF

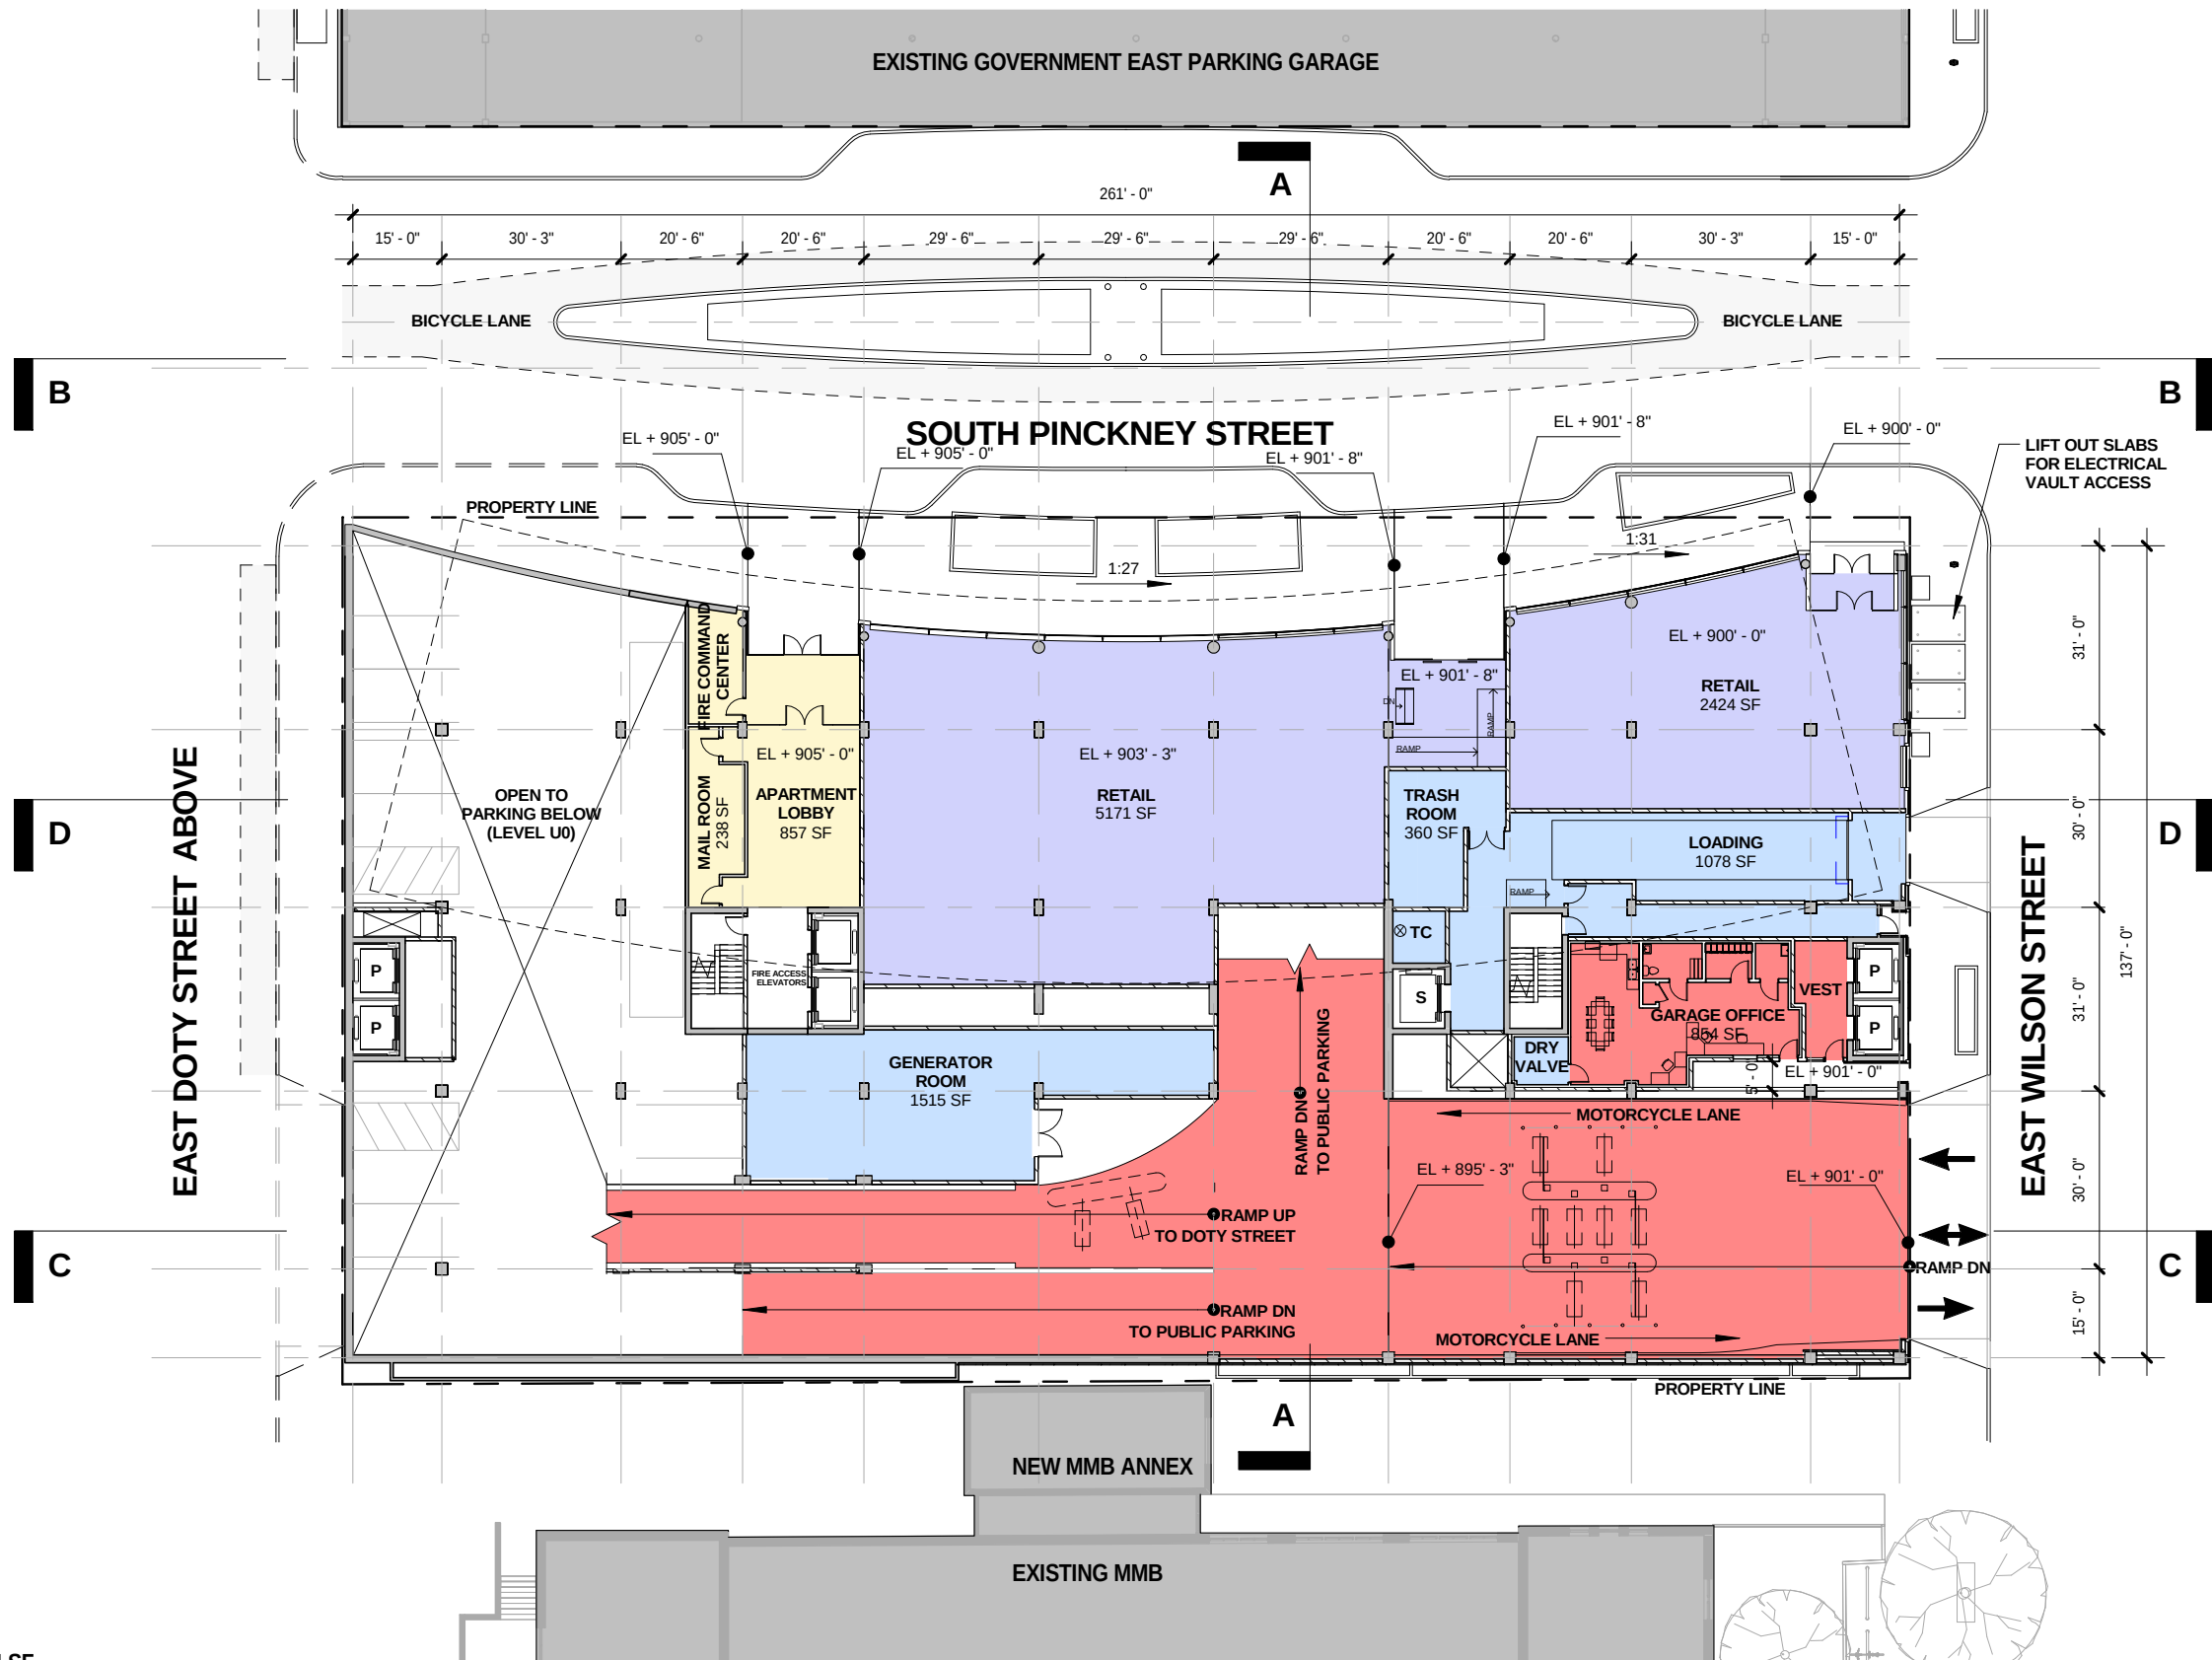

TOTAL GROSS SF: 21,744 SF




- APARTMENTS
- RETAIL
- SERVICE
- APARTMENT PARKING
- PUBLIC PARKING
- GREEN ROOF

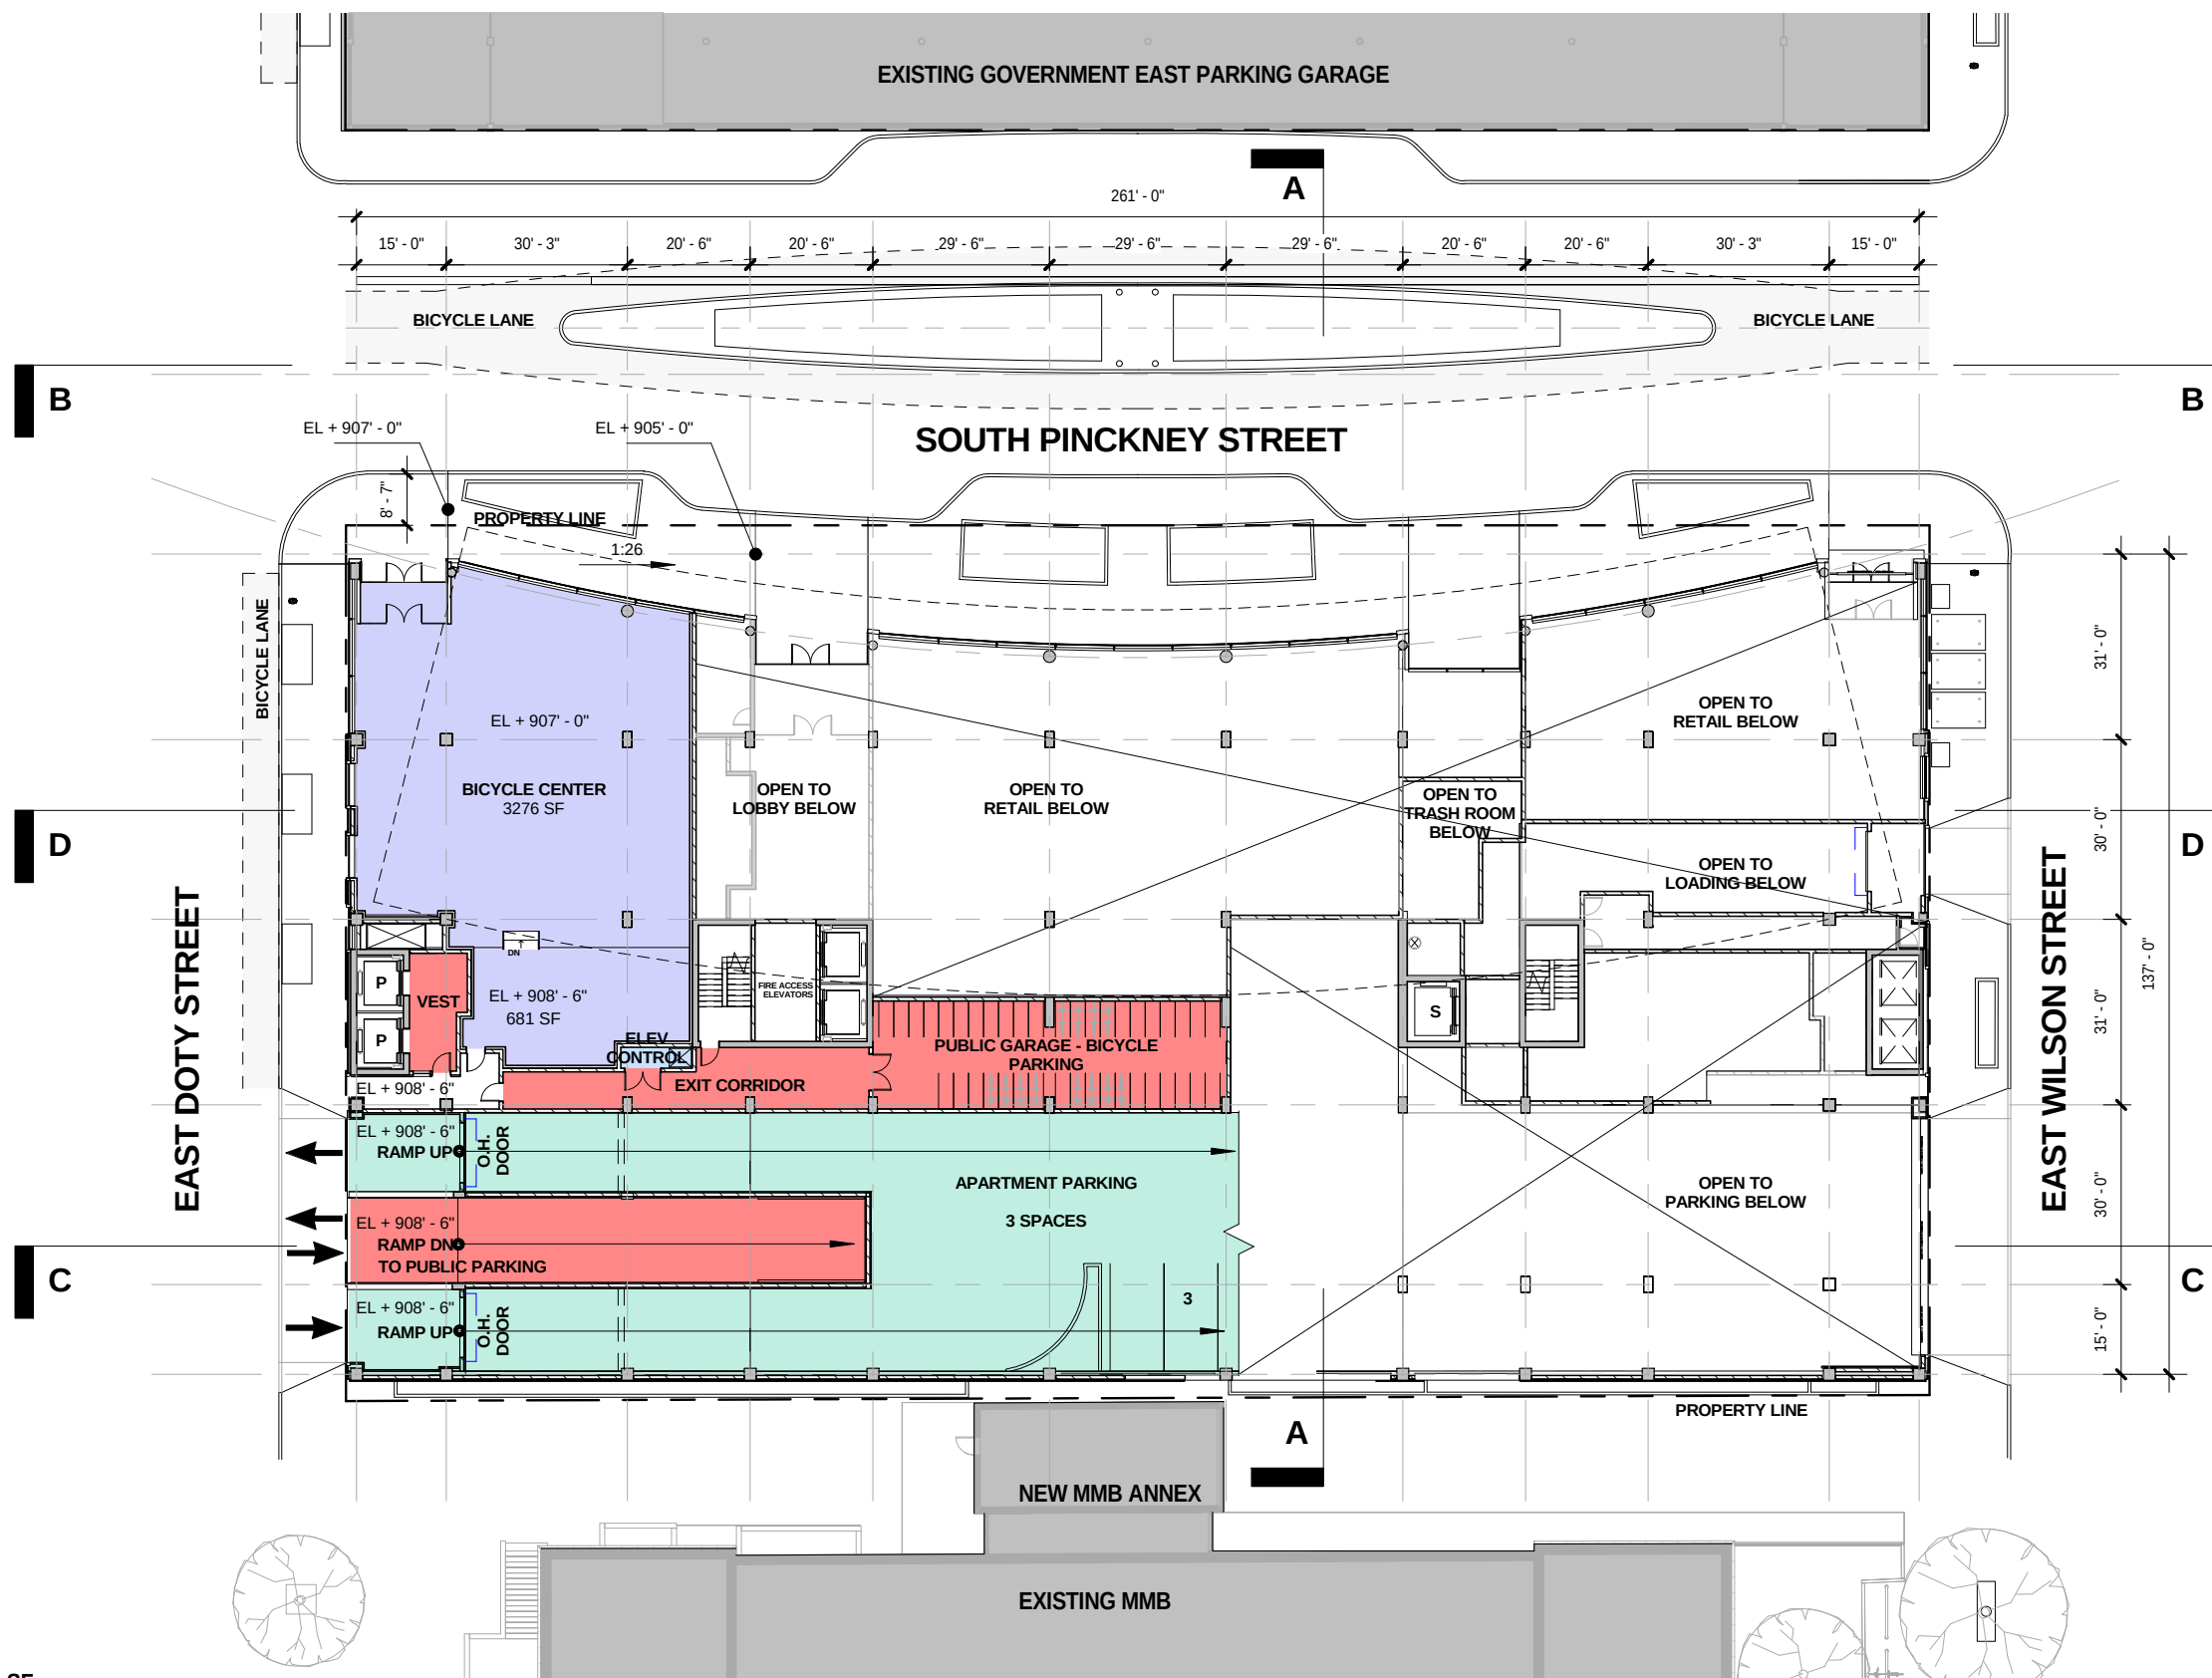

TOTAL GROSS SF: 12,194 SF


-  APARTMENTS
-  RETAIL
-  SERVICE
-  APARTMENT PARKING
-  PUBLIC PARKING
-  GREEN ROOF

CAR COUNT RESIDENTIAL				
9'-0" 90 DEGREE STANDARD SPACE				
TIER	STANDARD	CAR ACCESSIBLE	VAN ACCESSIBLE	TOTAL
D1 LEVEL 02	3	0	0	3
D1 LEVEL 03	77	2	1	80
D1 LEVEL 04	58	2	1	61
TOTAL	138	4	2	144

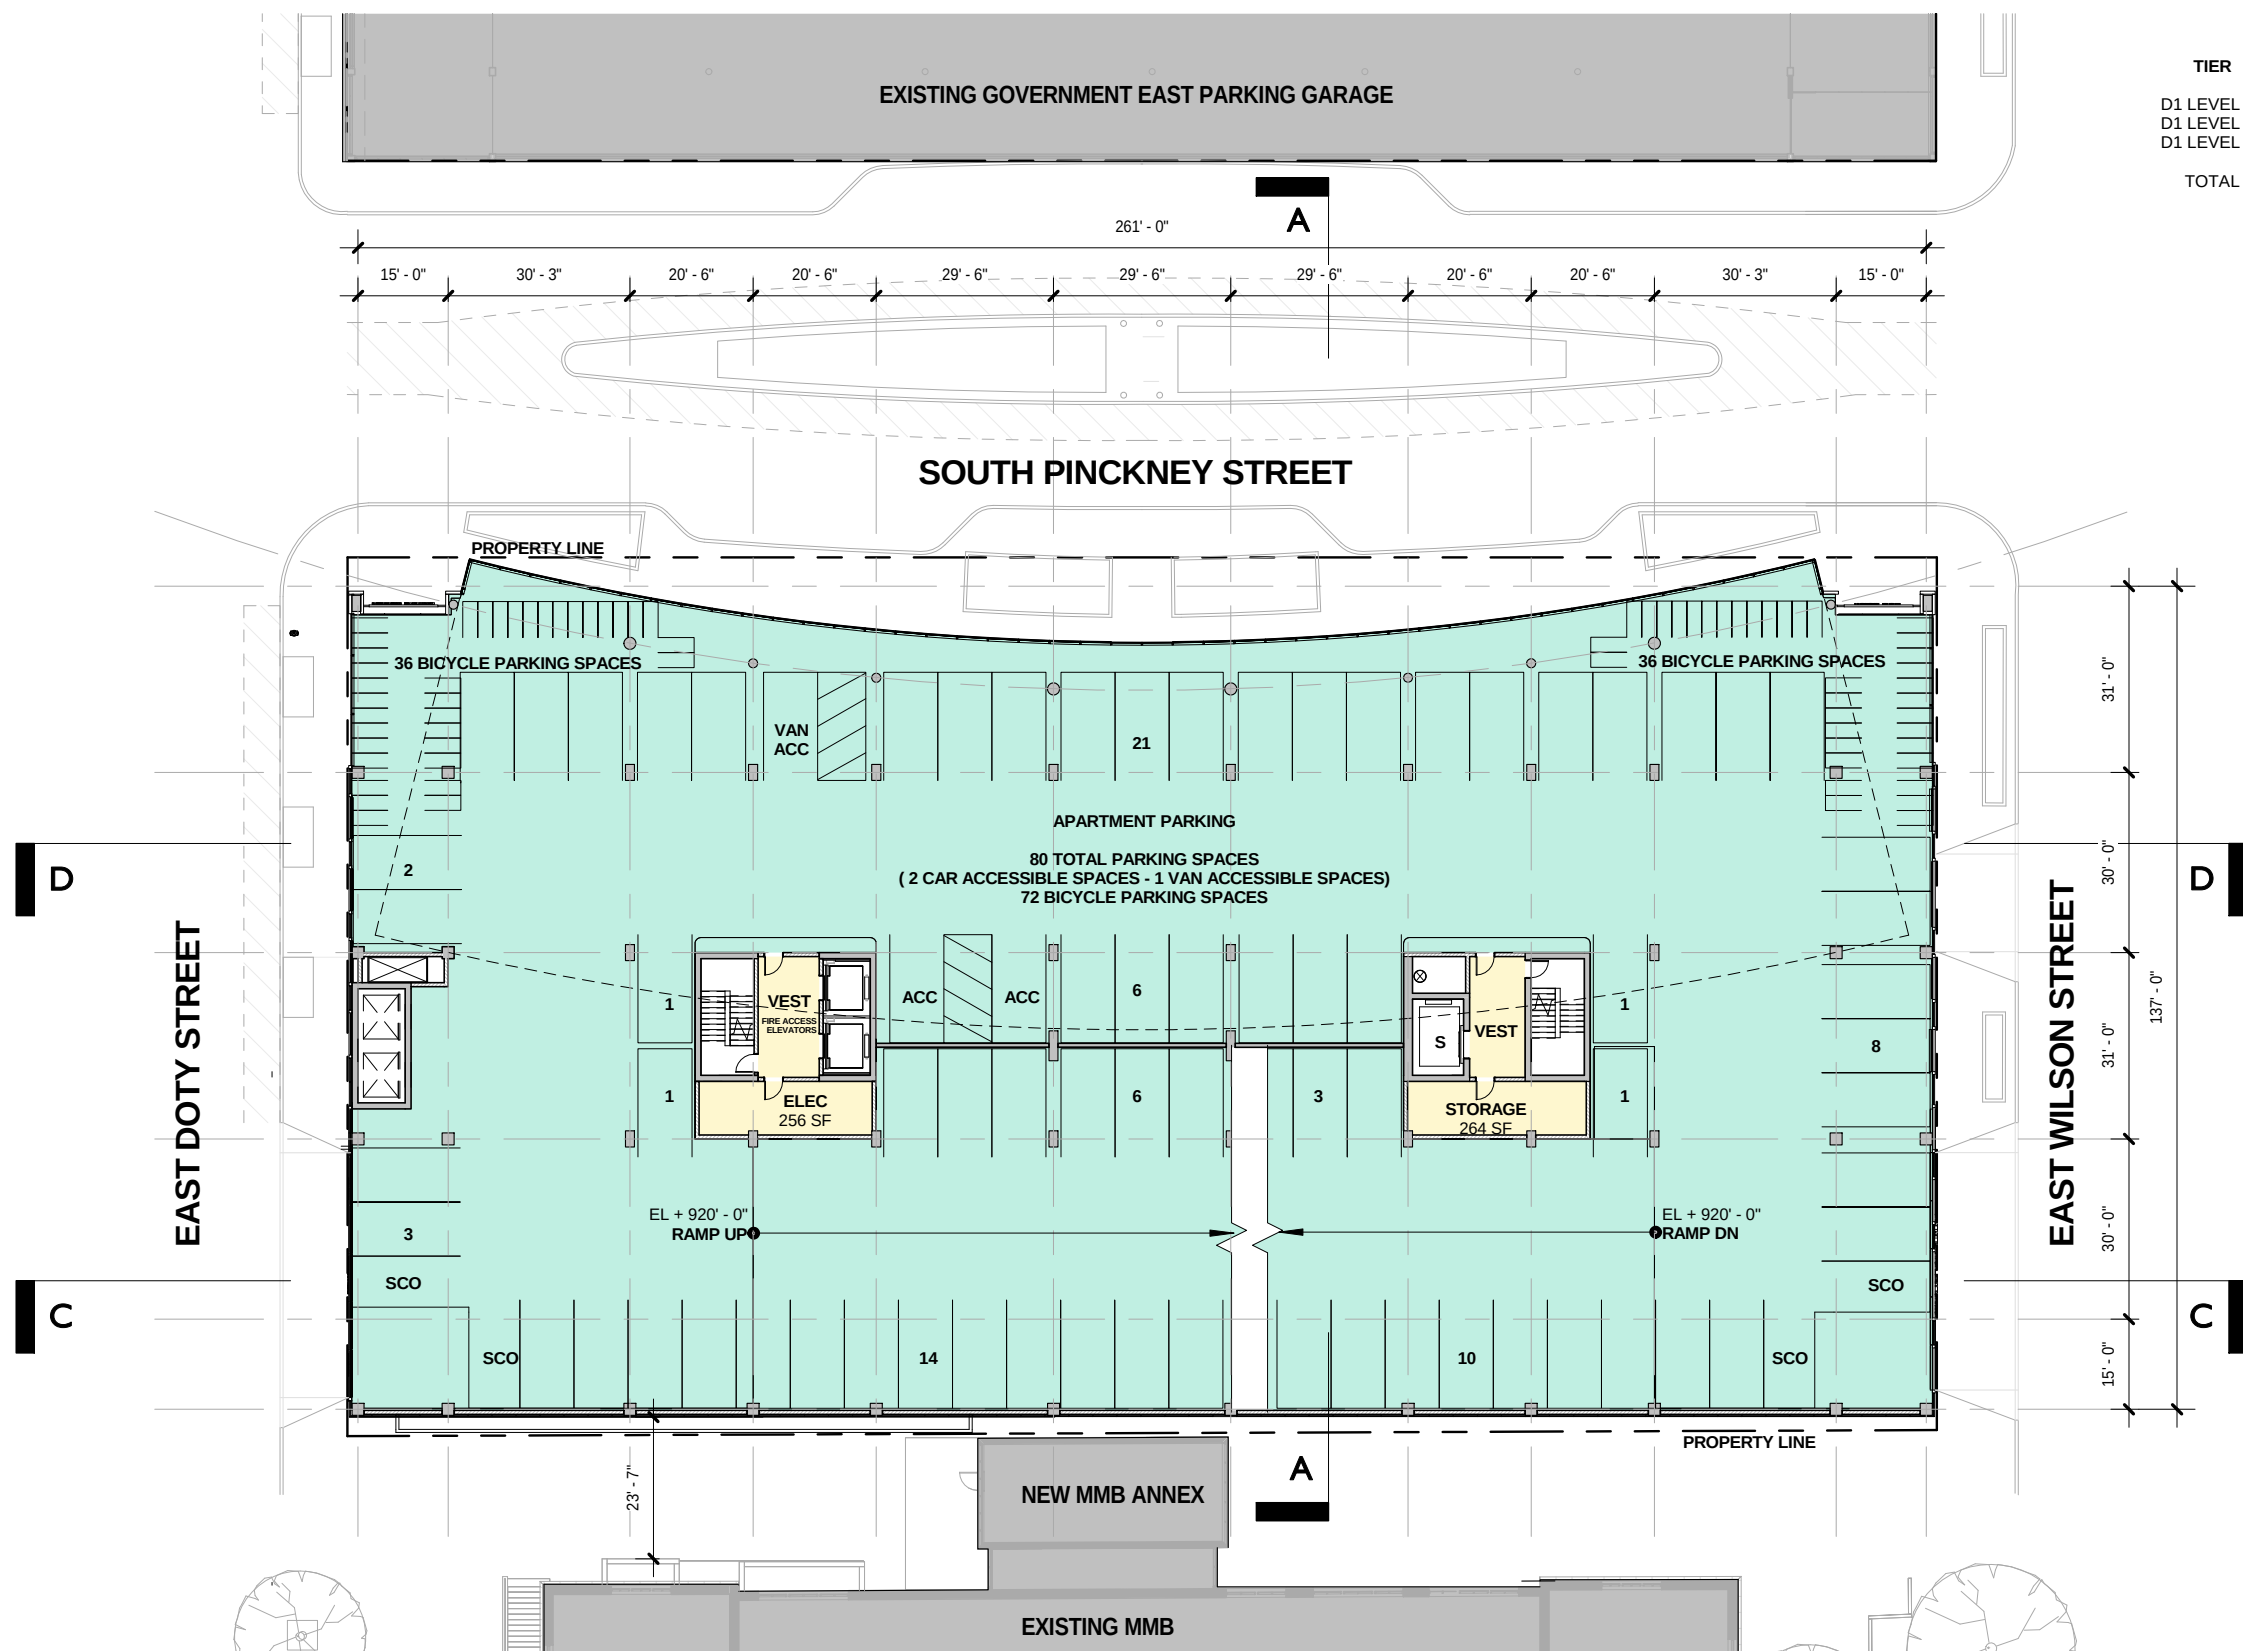

TOTAL GROSS SF: 35,193 SF


- APARTMENTS
- RETAIL
- SERVICE
- APARTMENT PARKING
- PUBLIC PARKING
- GREEN ROOF

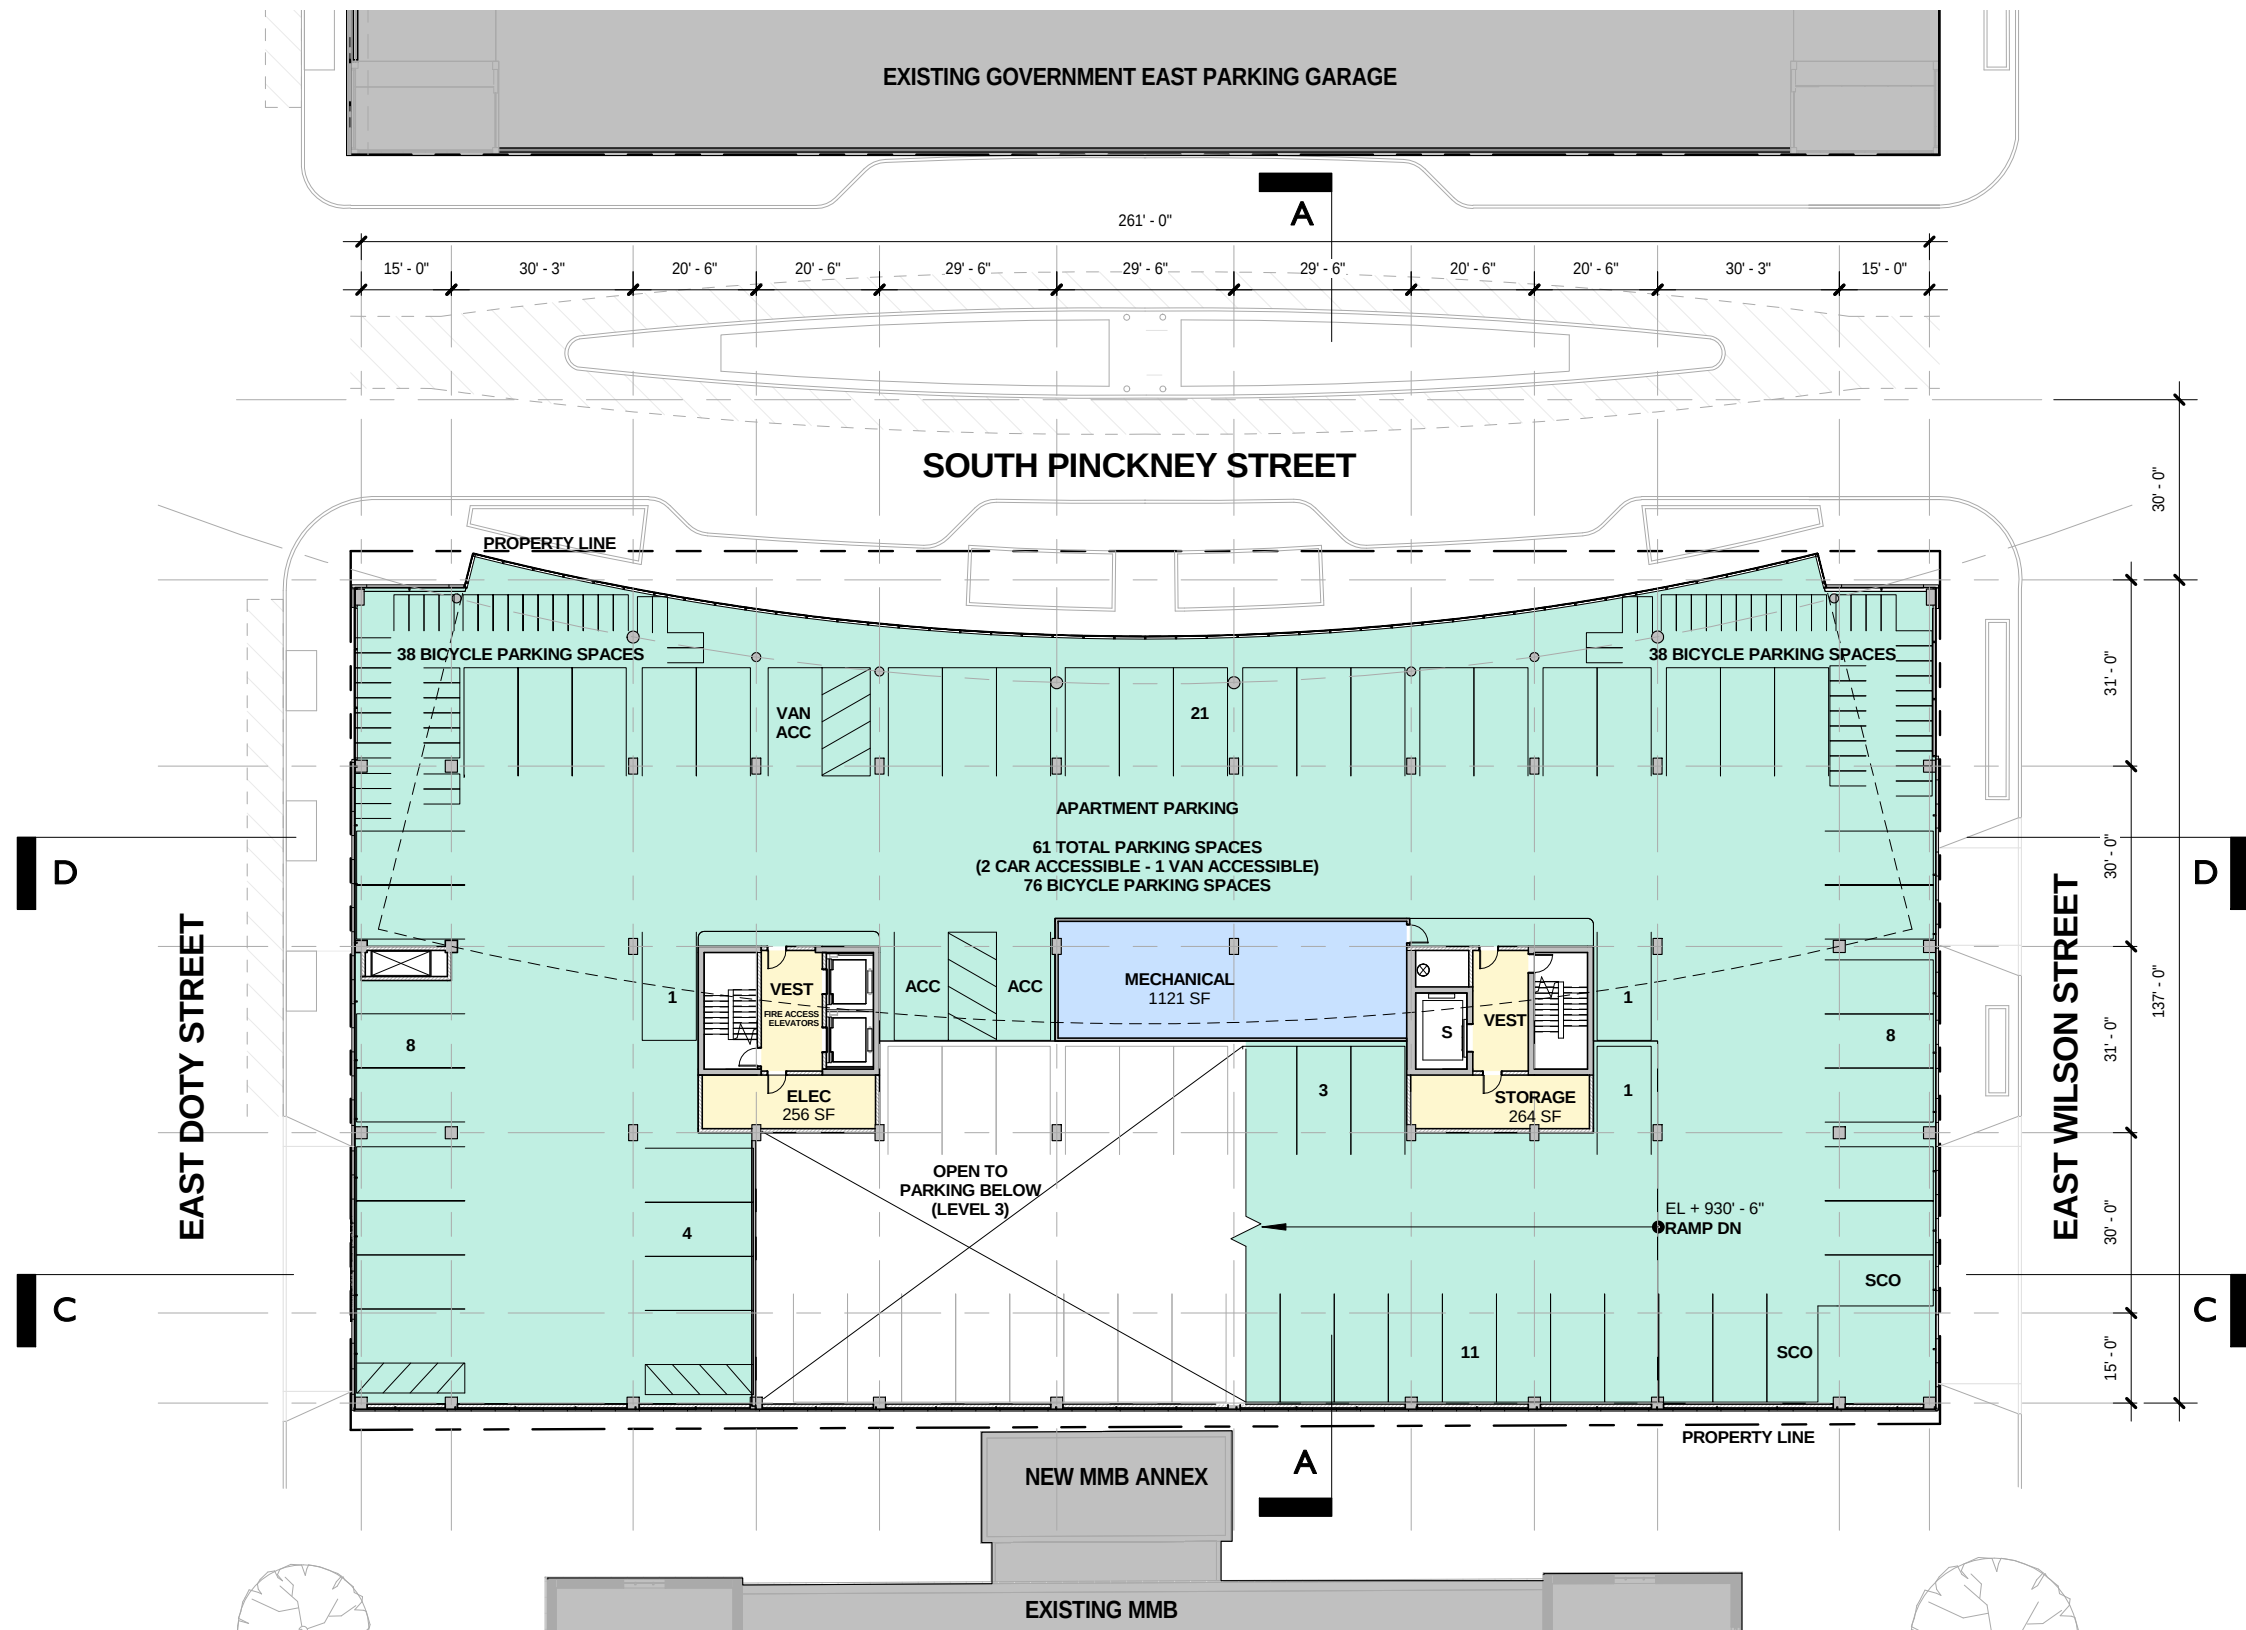

TOTAL GROSS SF: 35,193 SF



- APARTMENTS
- RETAIL
- SERVICE
- APARTMENT PARKING
- PUBLIC PARKING
- GREEN ROOF

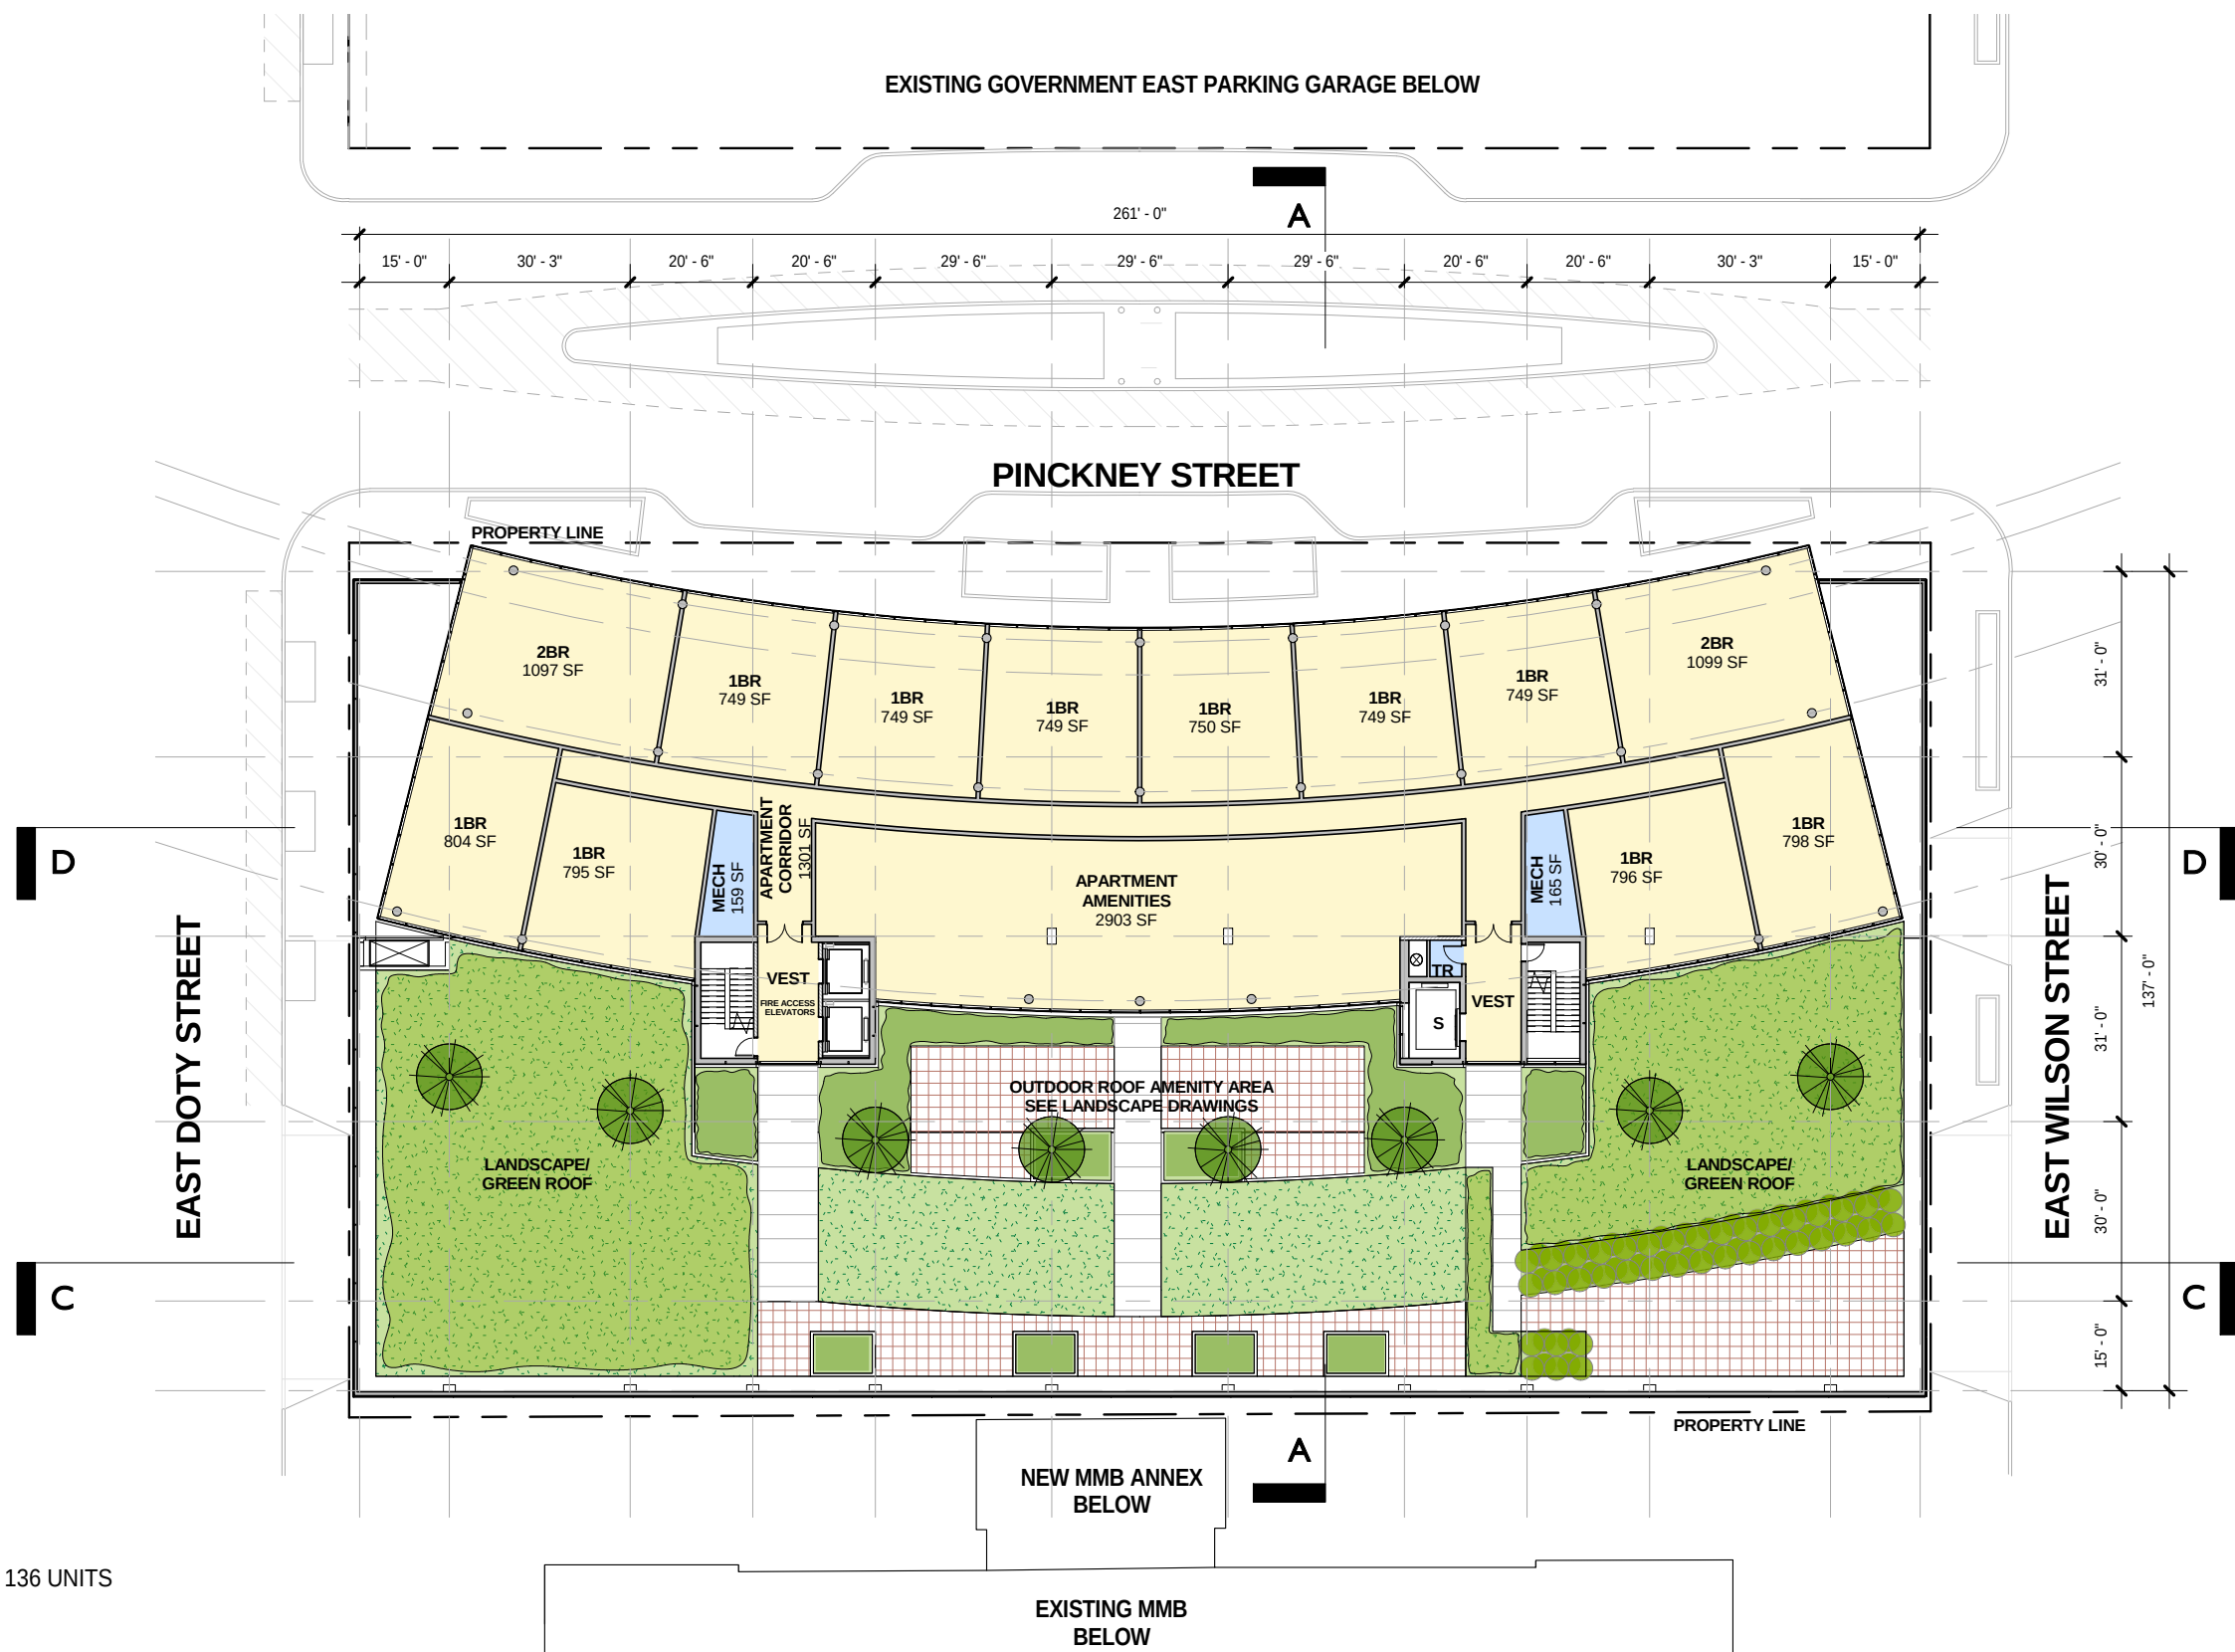


2 BR: 2 @1,100 SF = 2,200 SF
 1 BR: 10 @770.5 SF = 7,705 SF
 STUDIO: 0 SF = 0 SF
 OUTDOOR AMENITY SF = 8,024 SF
 AVG. UNIT SIZE: 825 SF

TOTAL UNITS:
 12 UNITS AMENITY FLOOR
 17 UNITS PER FLOOR X 8 FLOORS = 136 UNITS
148 UNITS TOTAL

TOTAL NET SF: 9,917 SF
TOTAL GROSS SF: 16,208 SF



- APARTMENTS
- RETAIL
- SERVICE
- APARTMENT PARKING
- PUBLIC PARKING
- GREEN ROOF

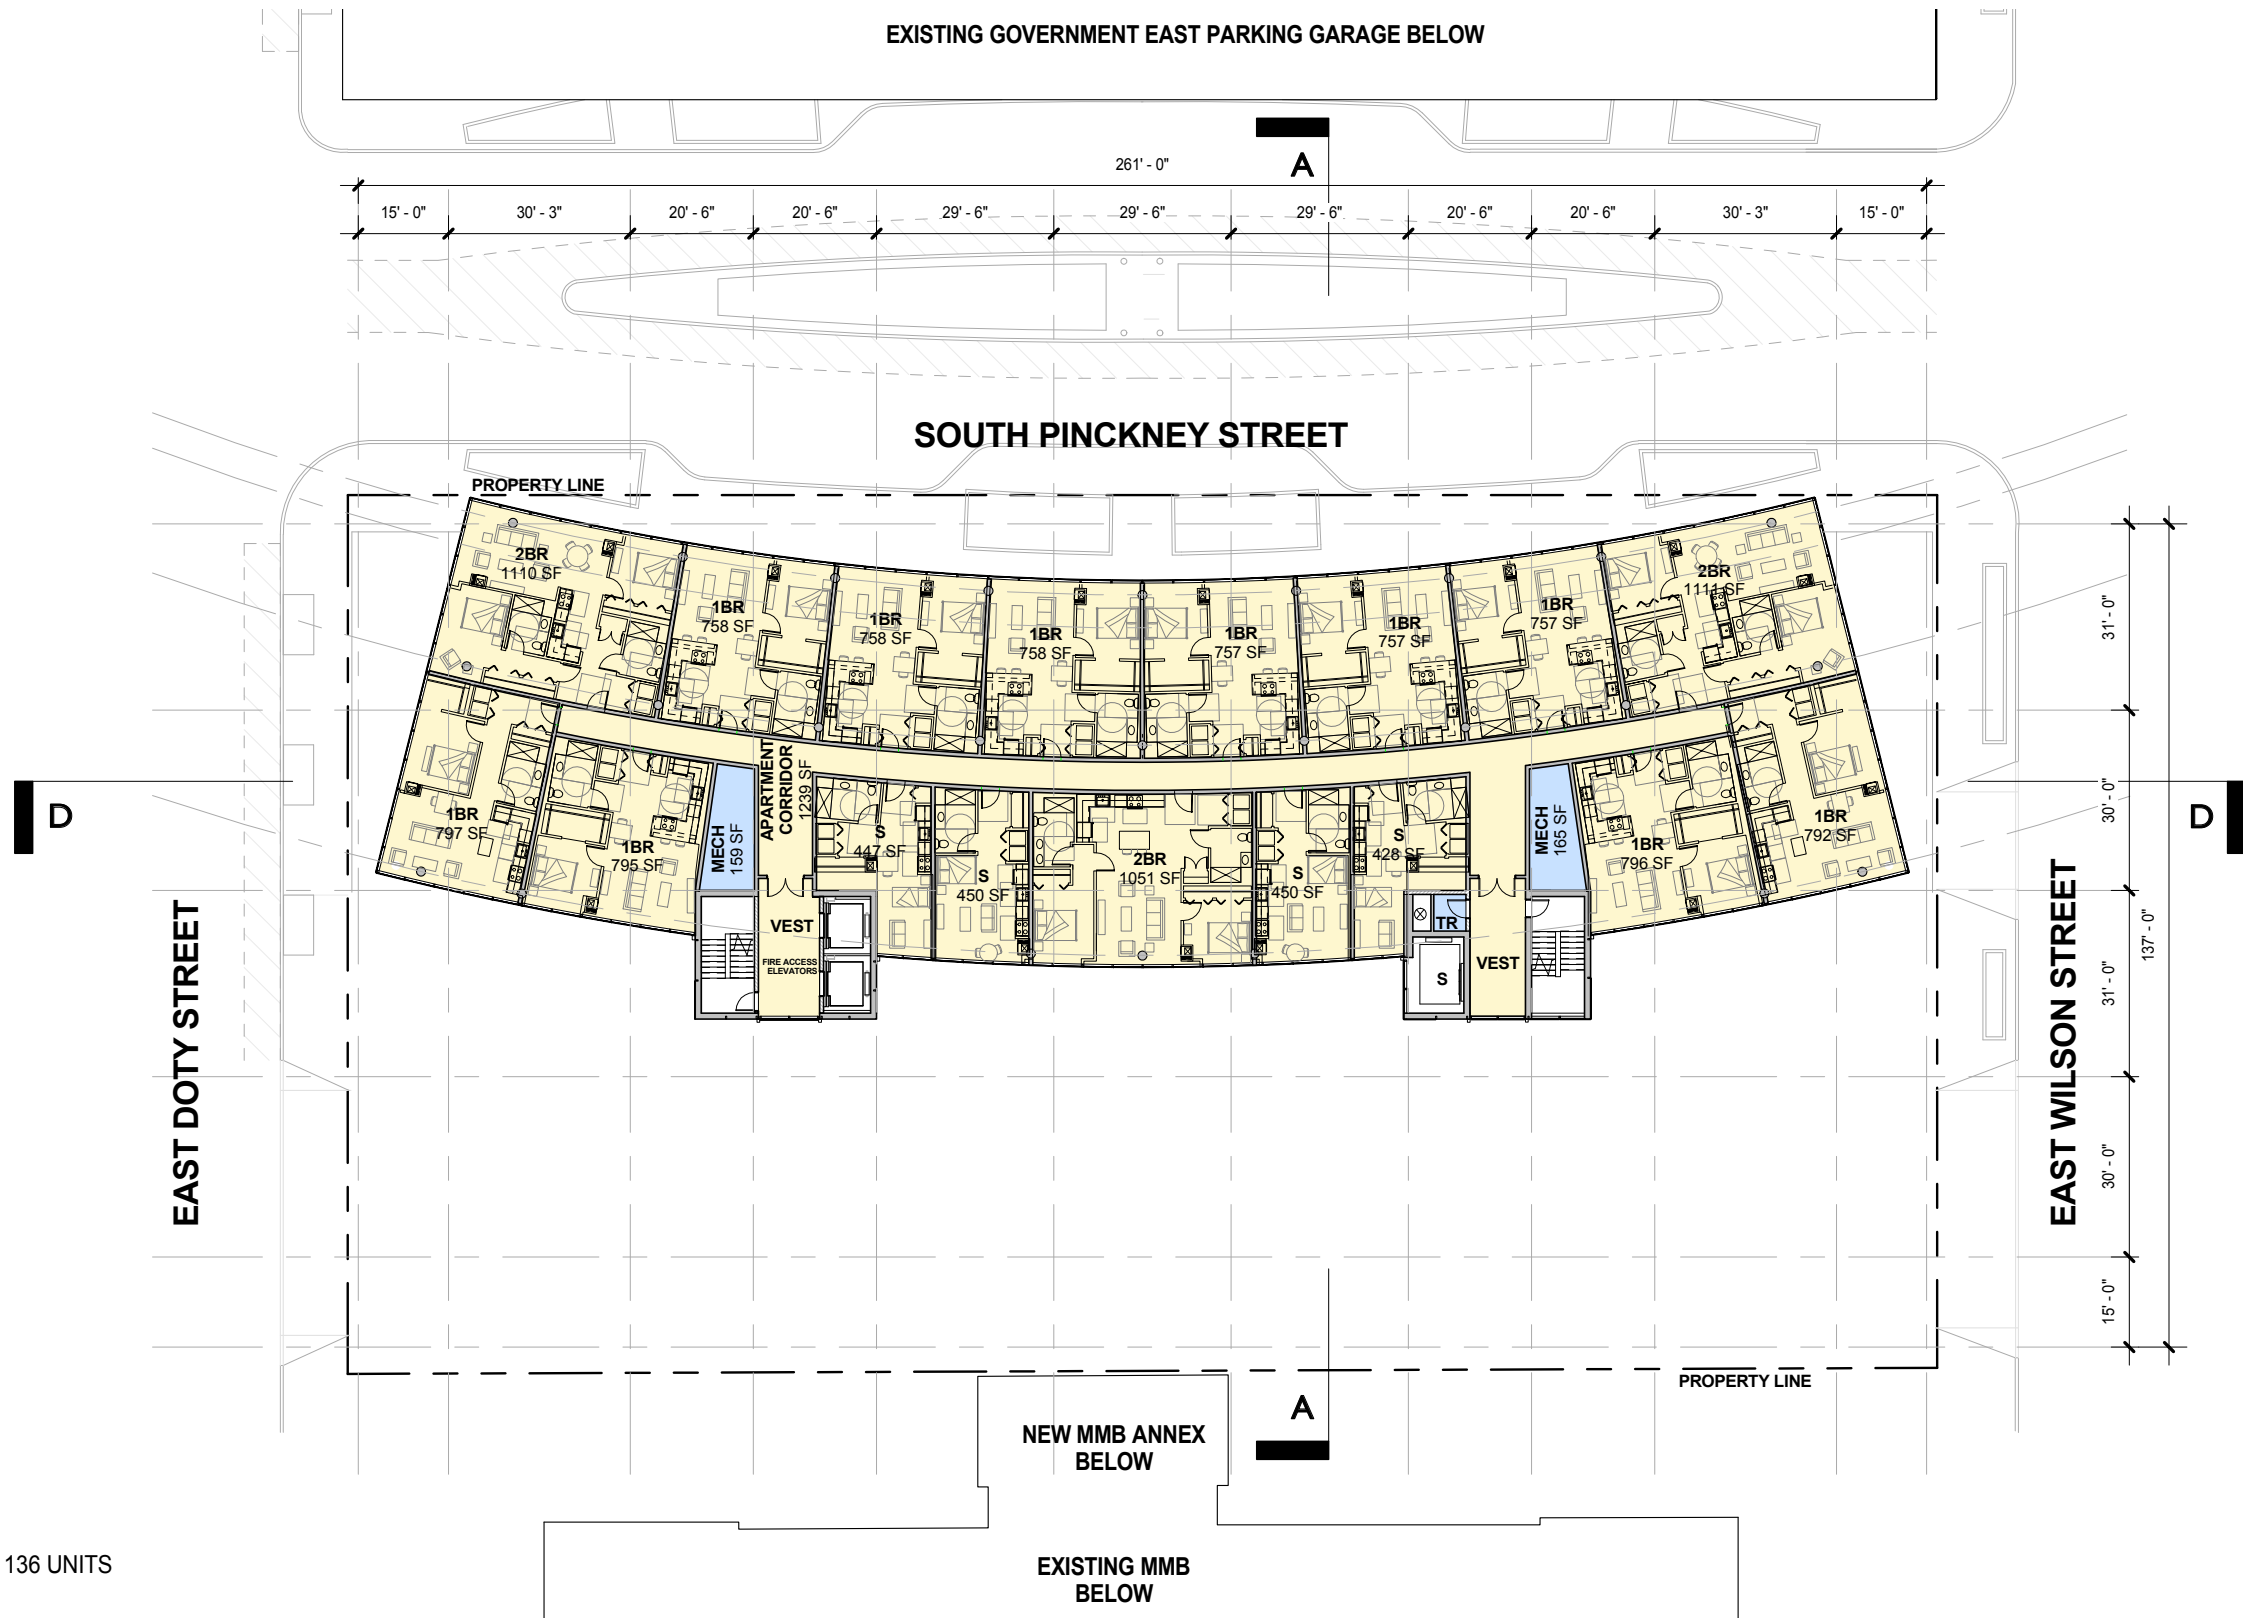


2 BR: 3 @ 1,085 SF = 3,255 SF
 1 BR: 10 @ 770.5 SF = 7,705 SF
 STUDIO: 4 @ 450 SF = 1,800 SF
 AVG. UNIT SIZE: 751 SF

TOTAL UNITS:
 12 UNITS AMENITY FLOOR
 17 UNITS PER FLOOR X 8 FLOORS = 136 UNITS
148 UNITS TOTAL


TOTAL NET SF: 12,748 SF
 TOTAL GROSS SF: 16,208 SF



- APARTMENTS
- RETAIL
- SERVICE
- APARTMENT PARKING
- PUBLIC PARKING
- GREEN ROOF

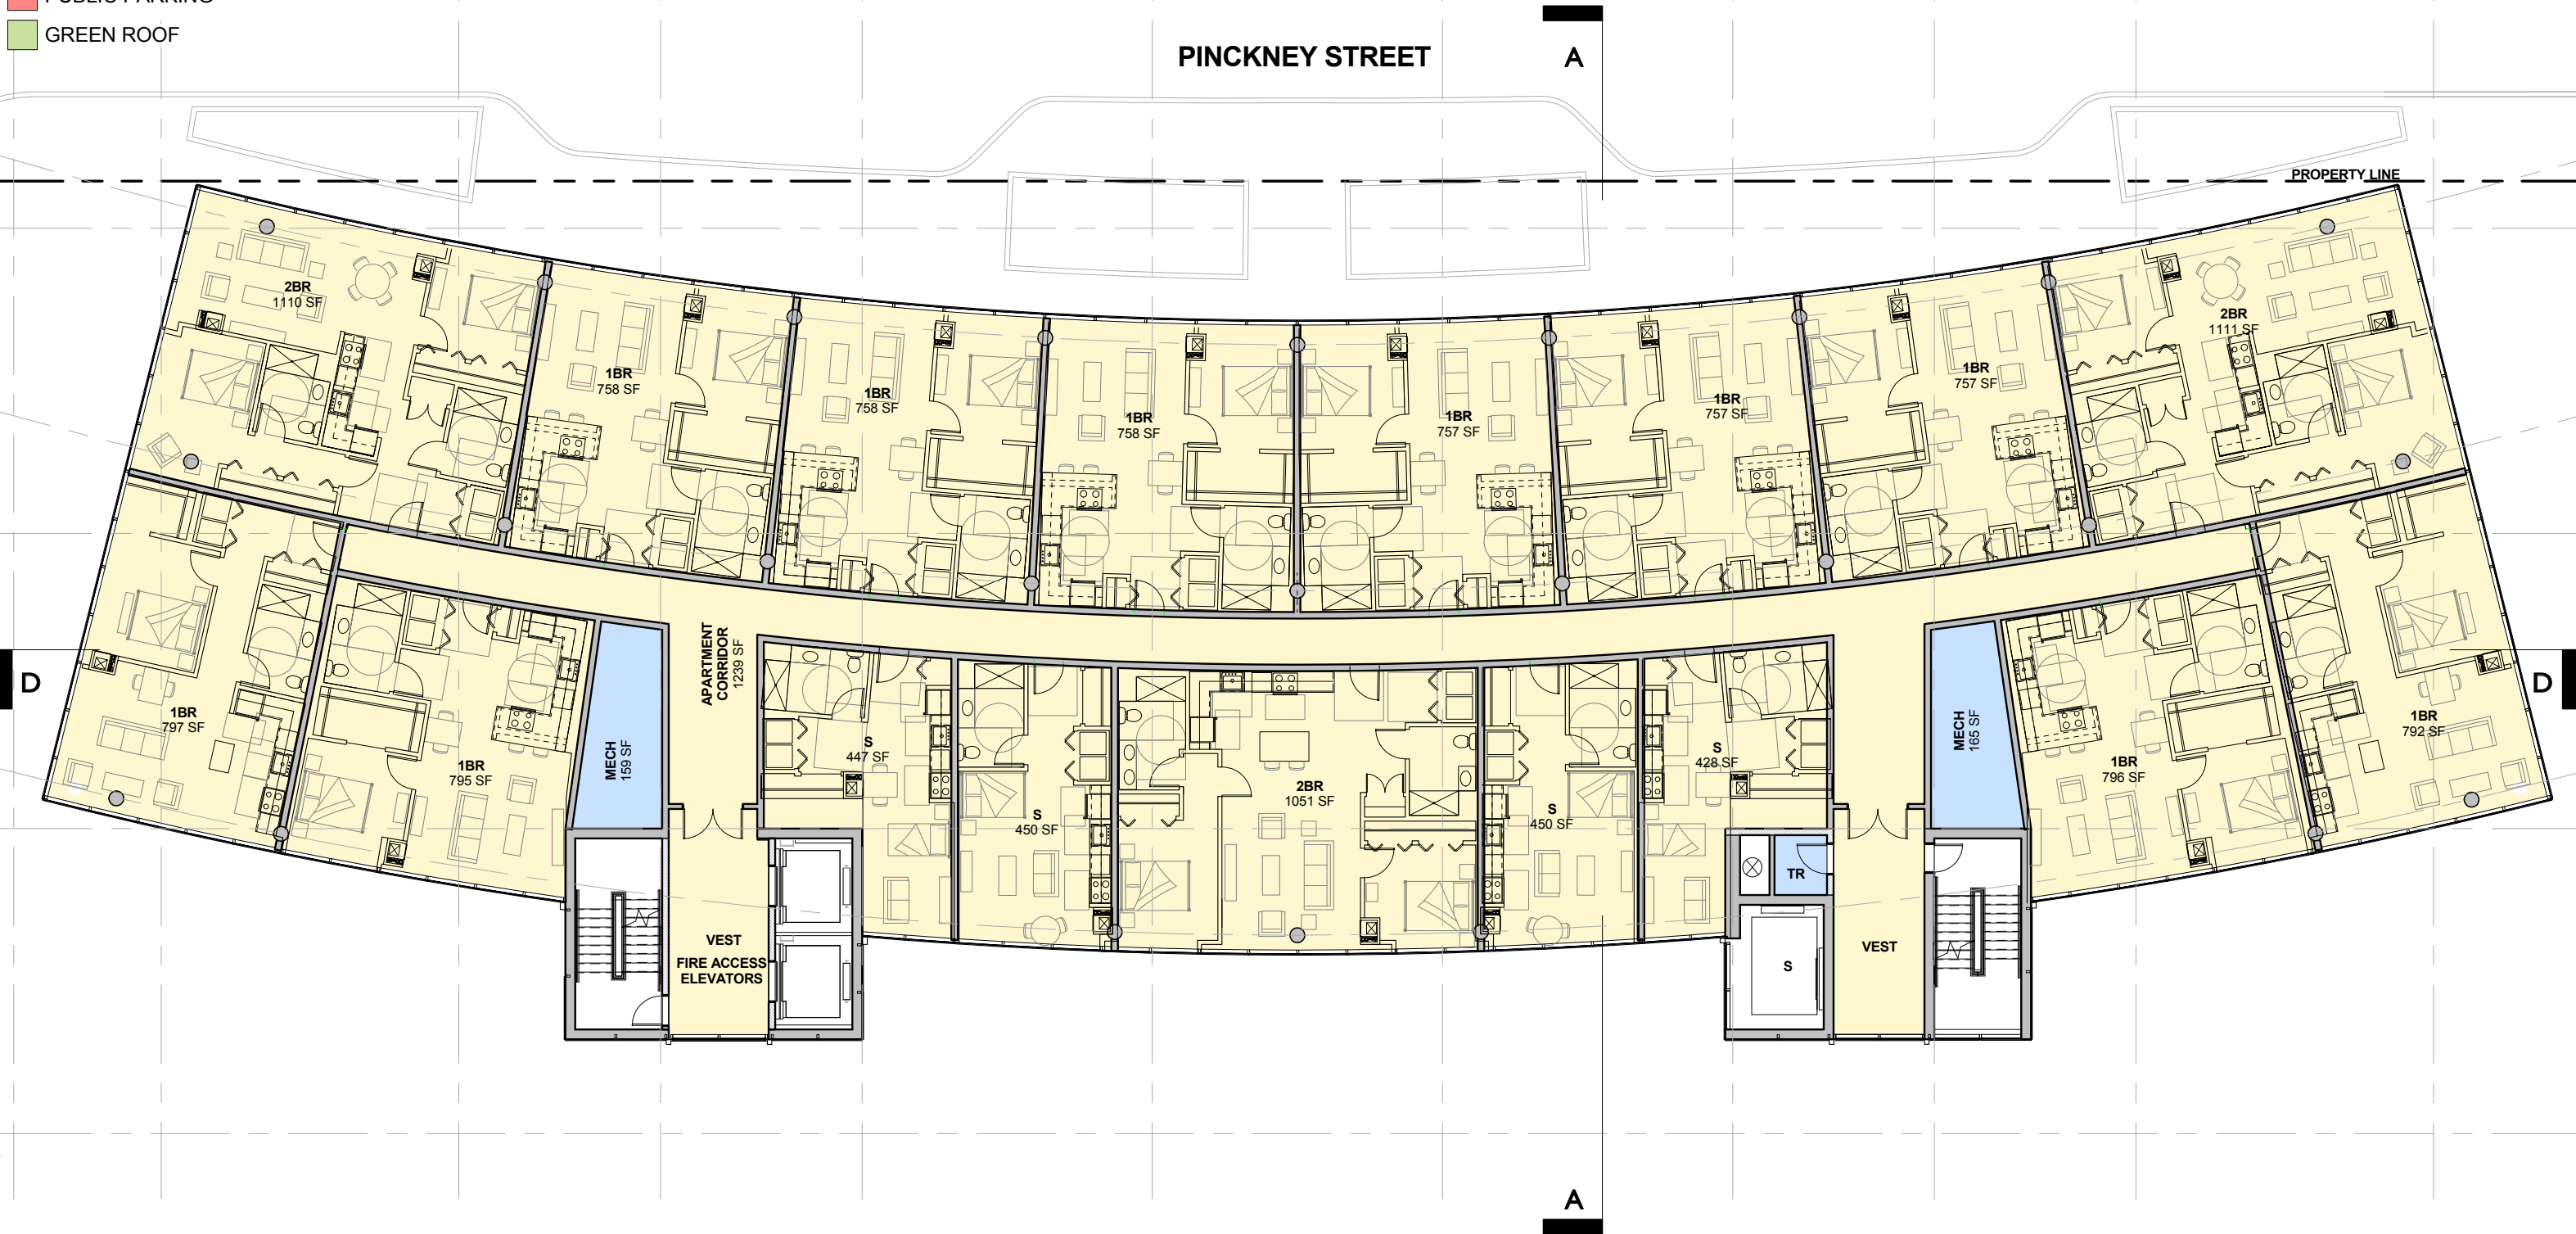


- APARTMENTS
- RETAIL
- SERVICE
- APARTMENT PARKING
- PUBLIC PARKING
- GREEN ROOF

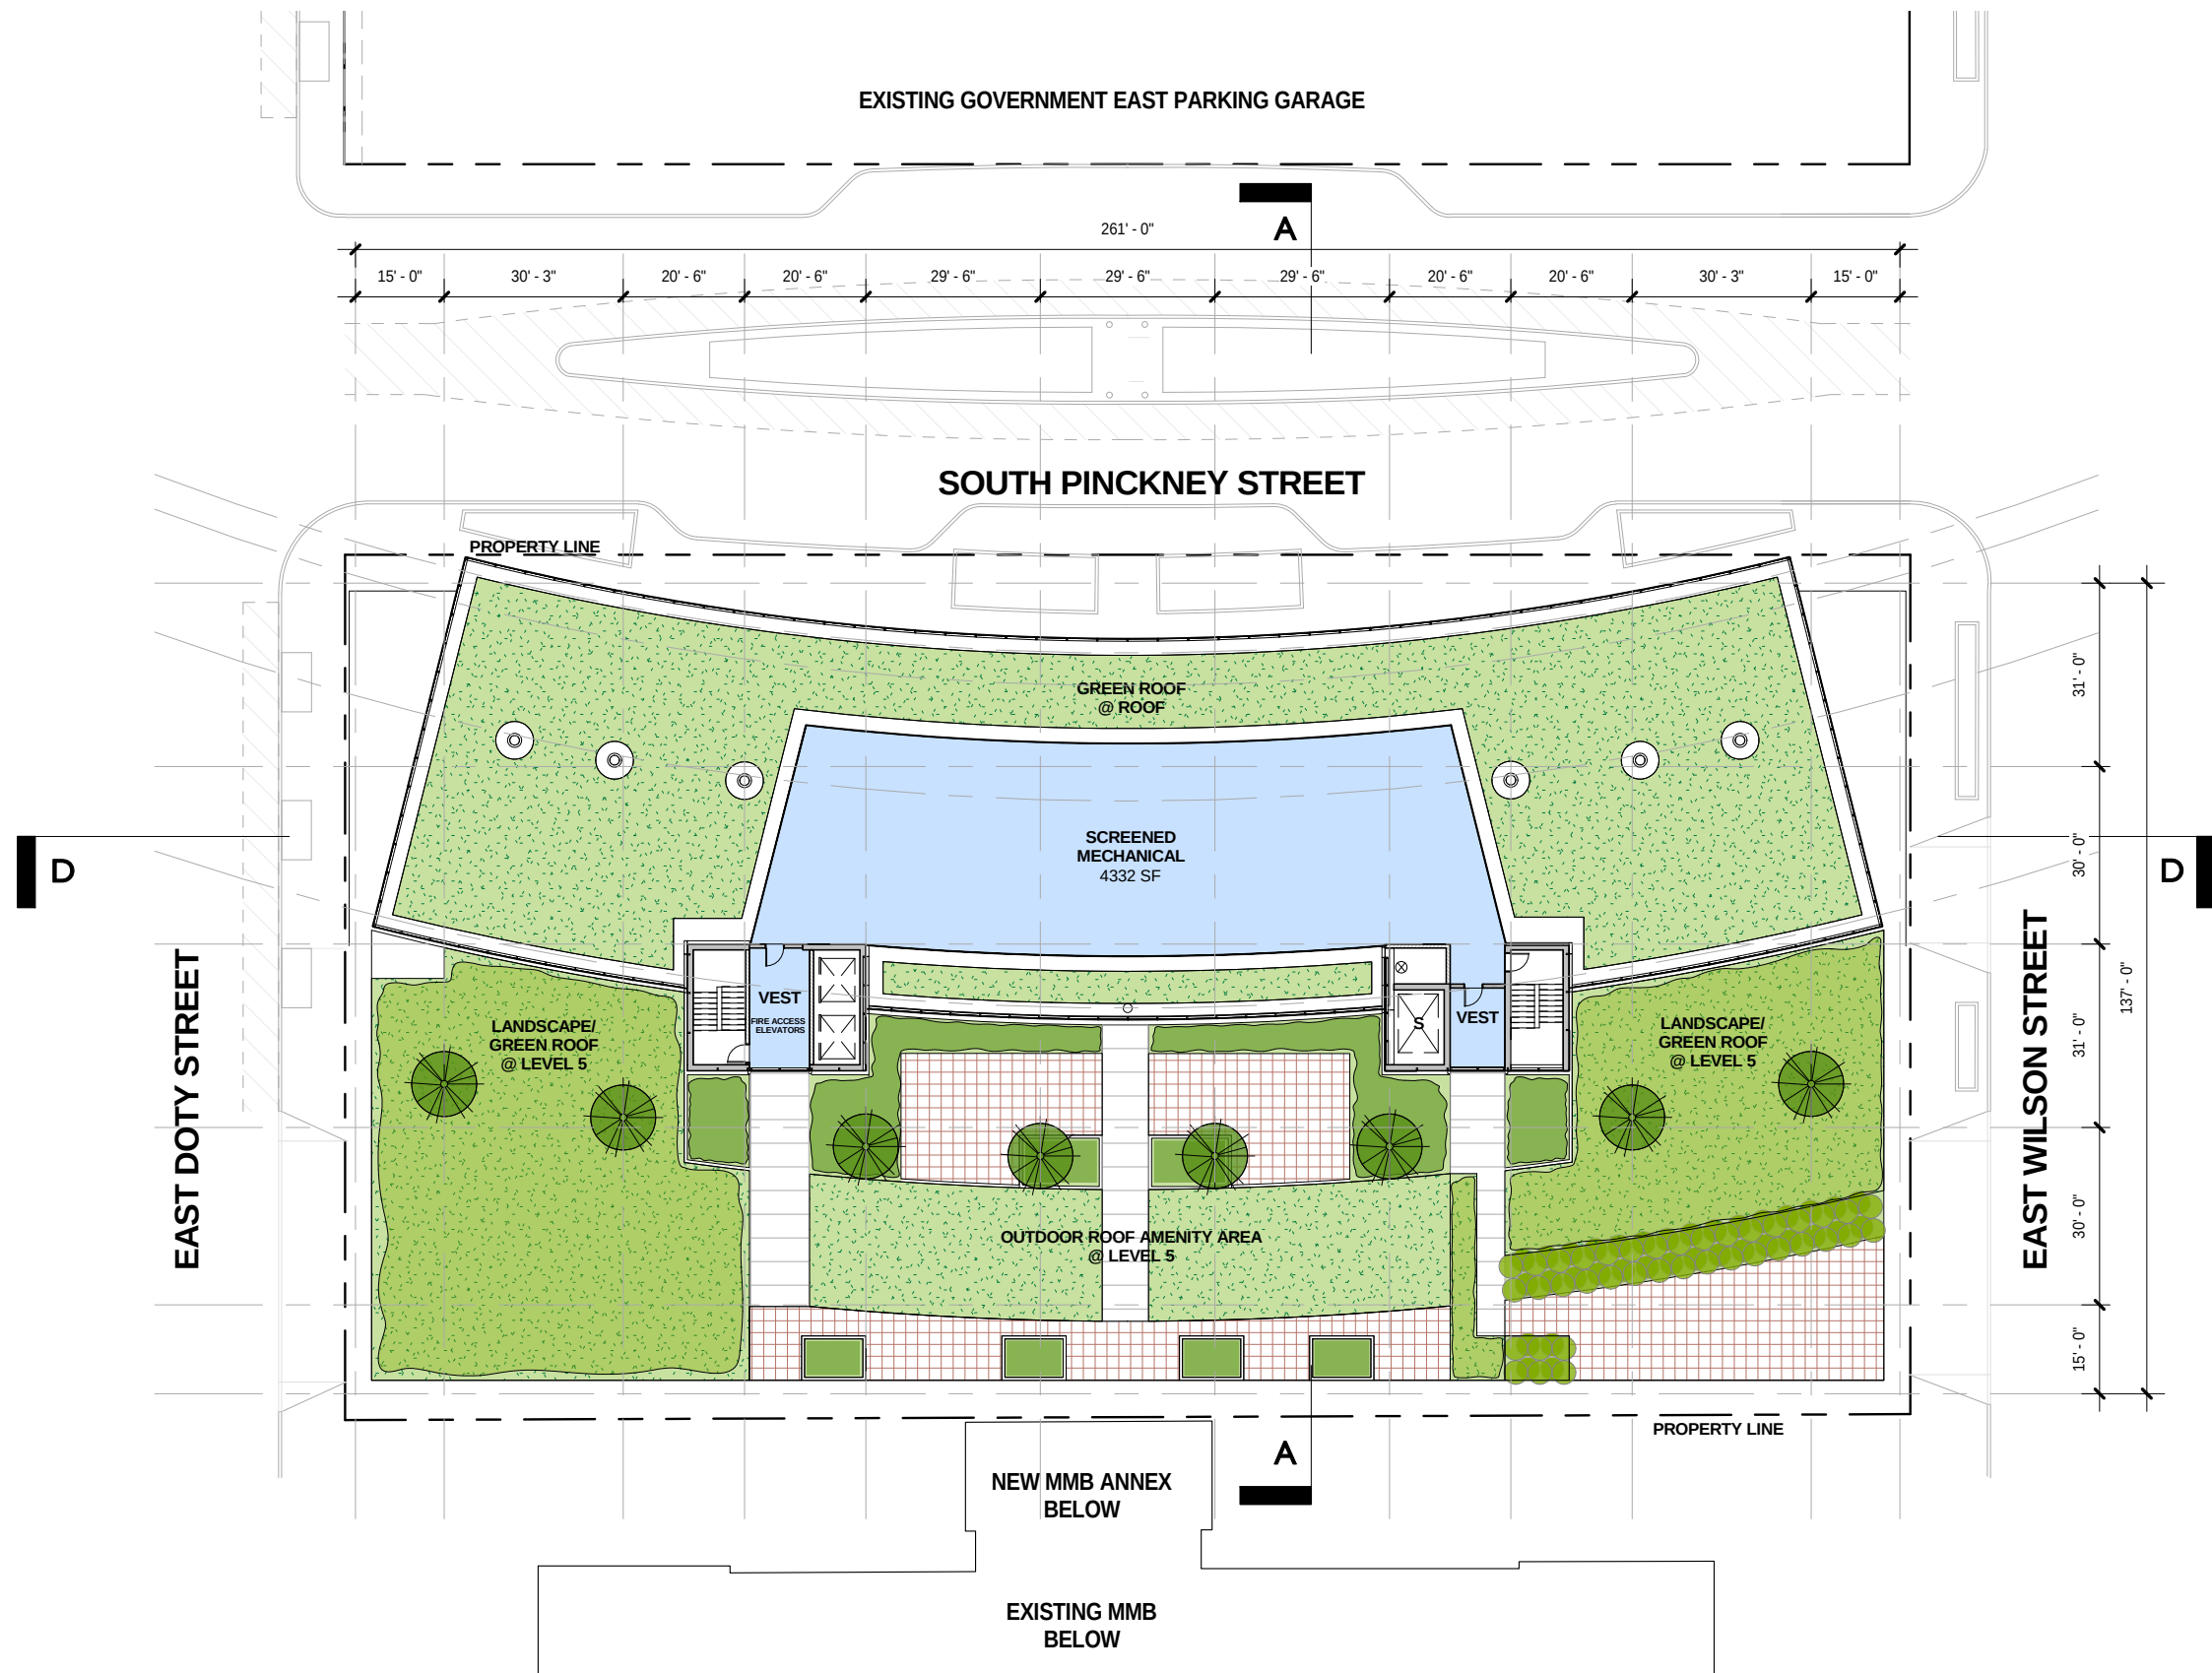



TOTAL GROSS SF: 1,223 SF




- APARTMENTS
- RETAIL
- SERVICE
- APARTMENT PARKING
- PUBLIC PARKING
- GREEN ROOF

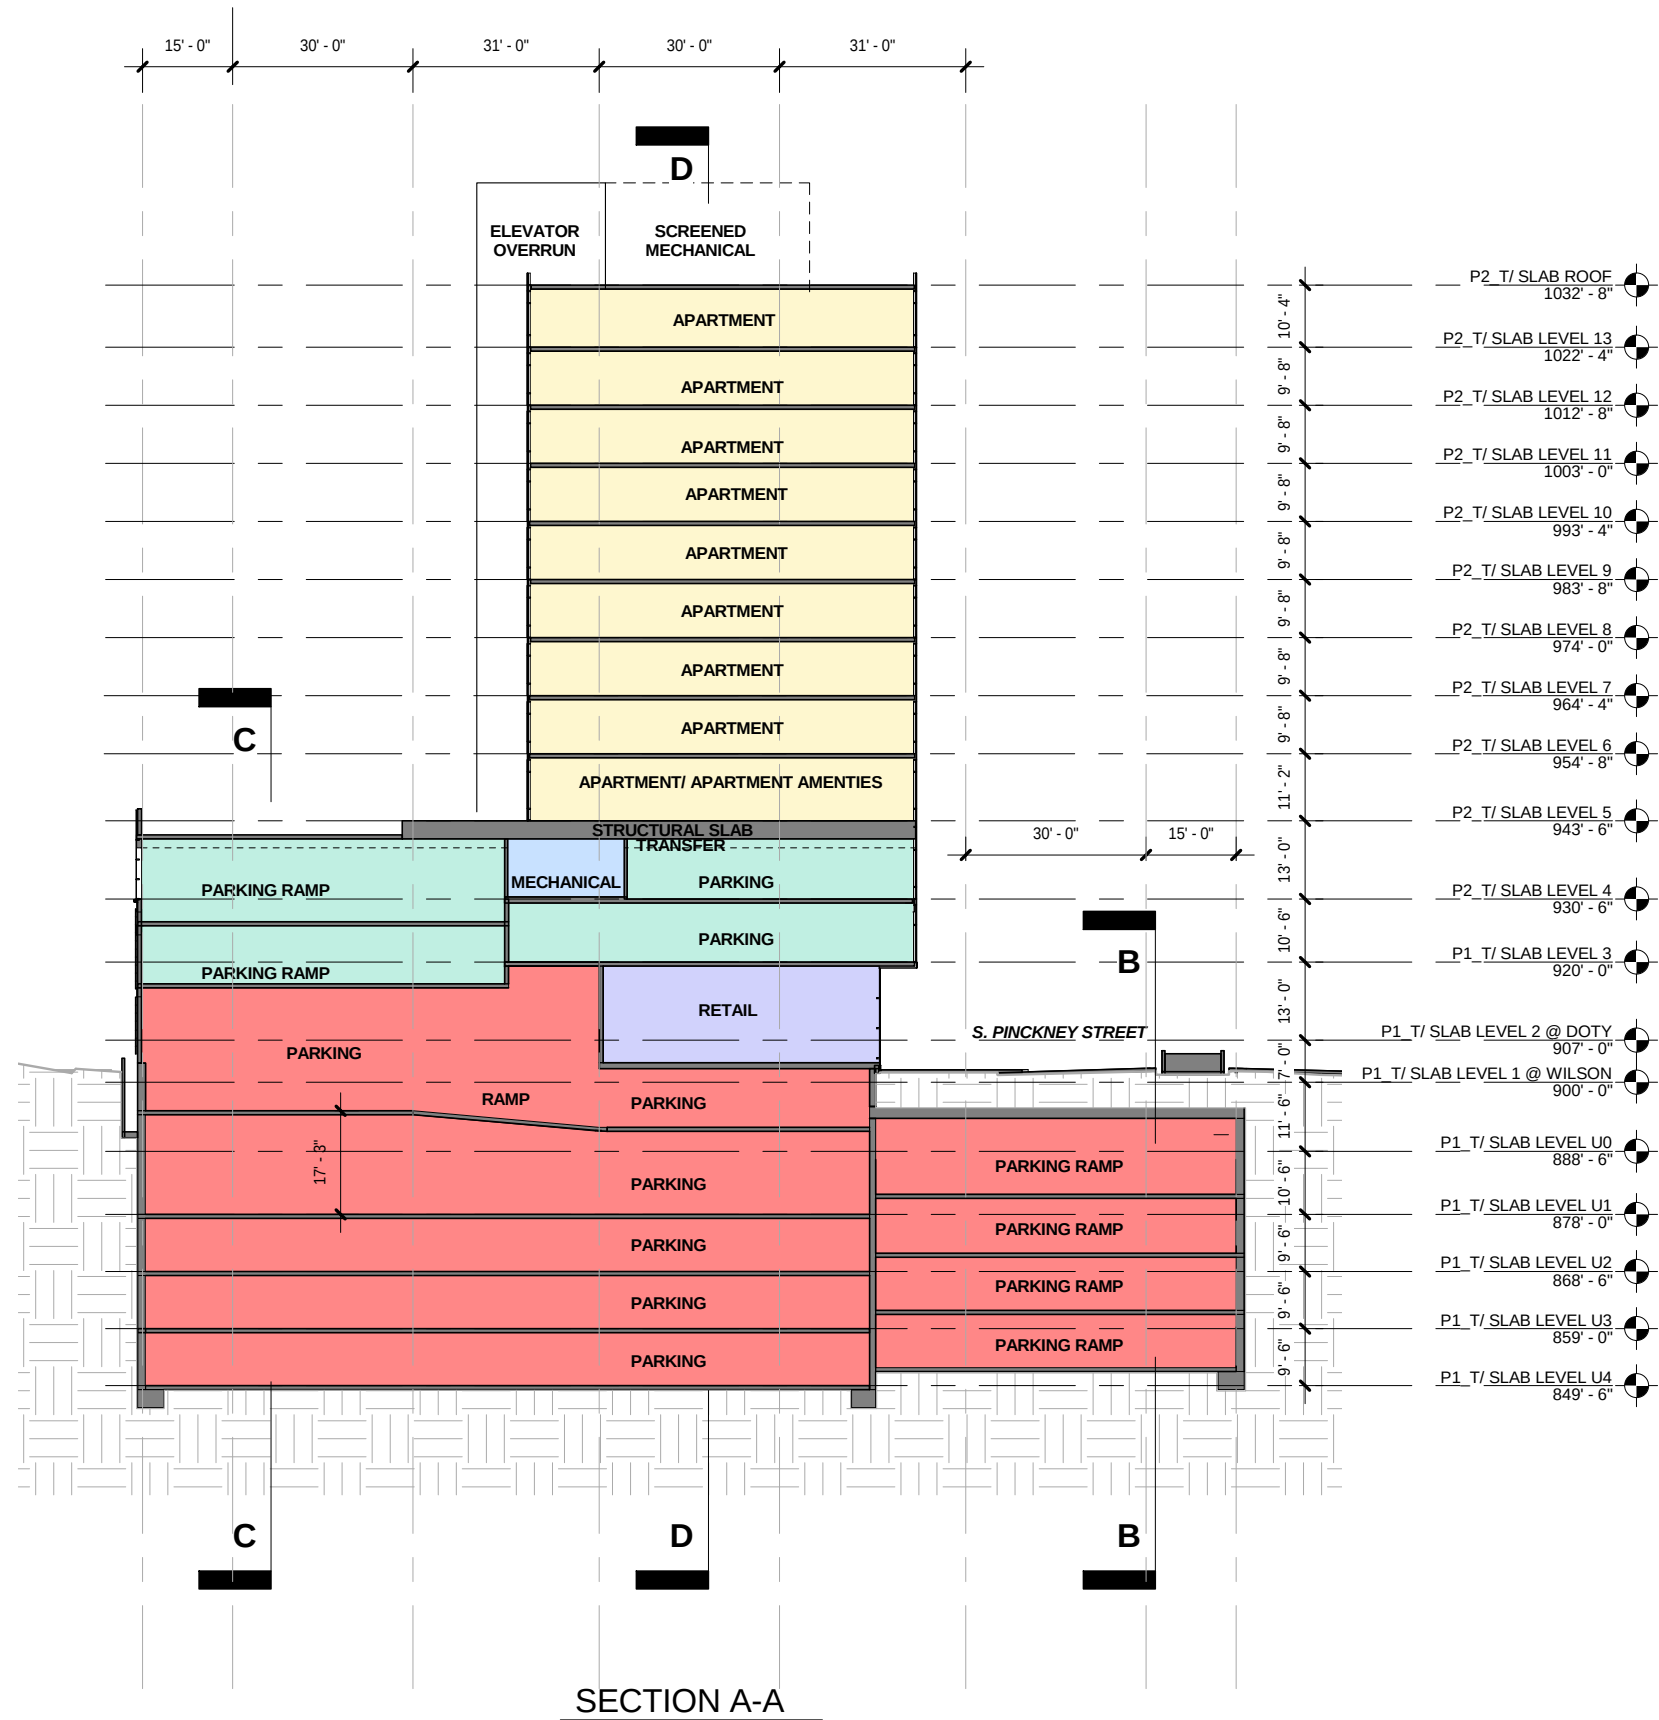

- APARTMENTS
- RETAIL
- SERVICE
- APARTMENT PARKING
- PUBLIC PARKING
- GREEN ROOF

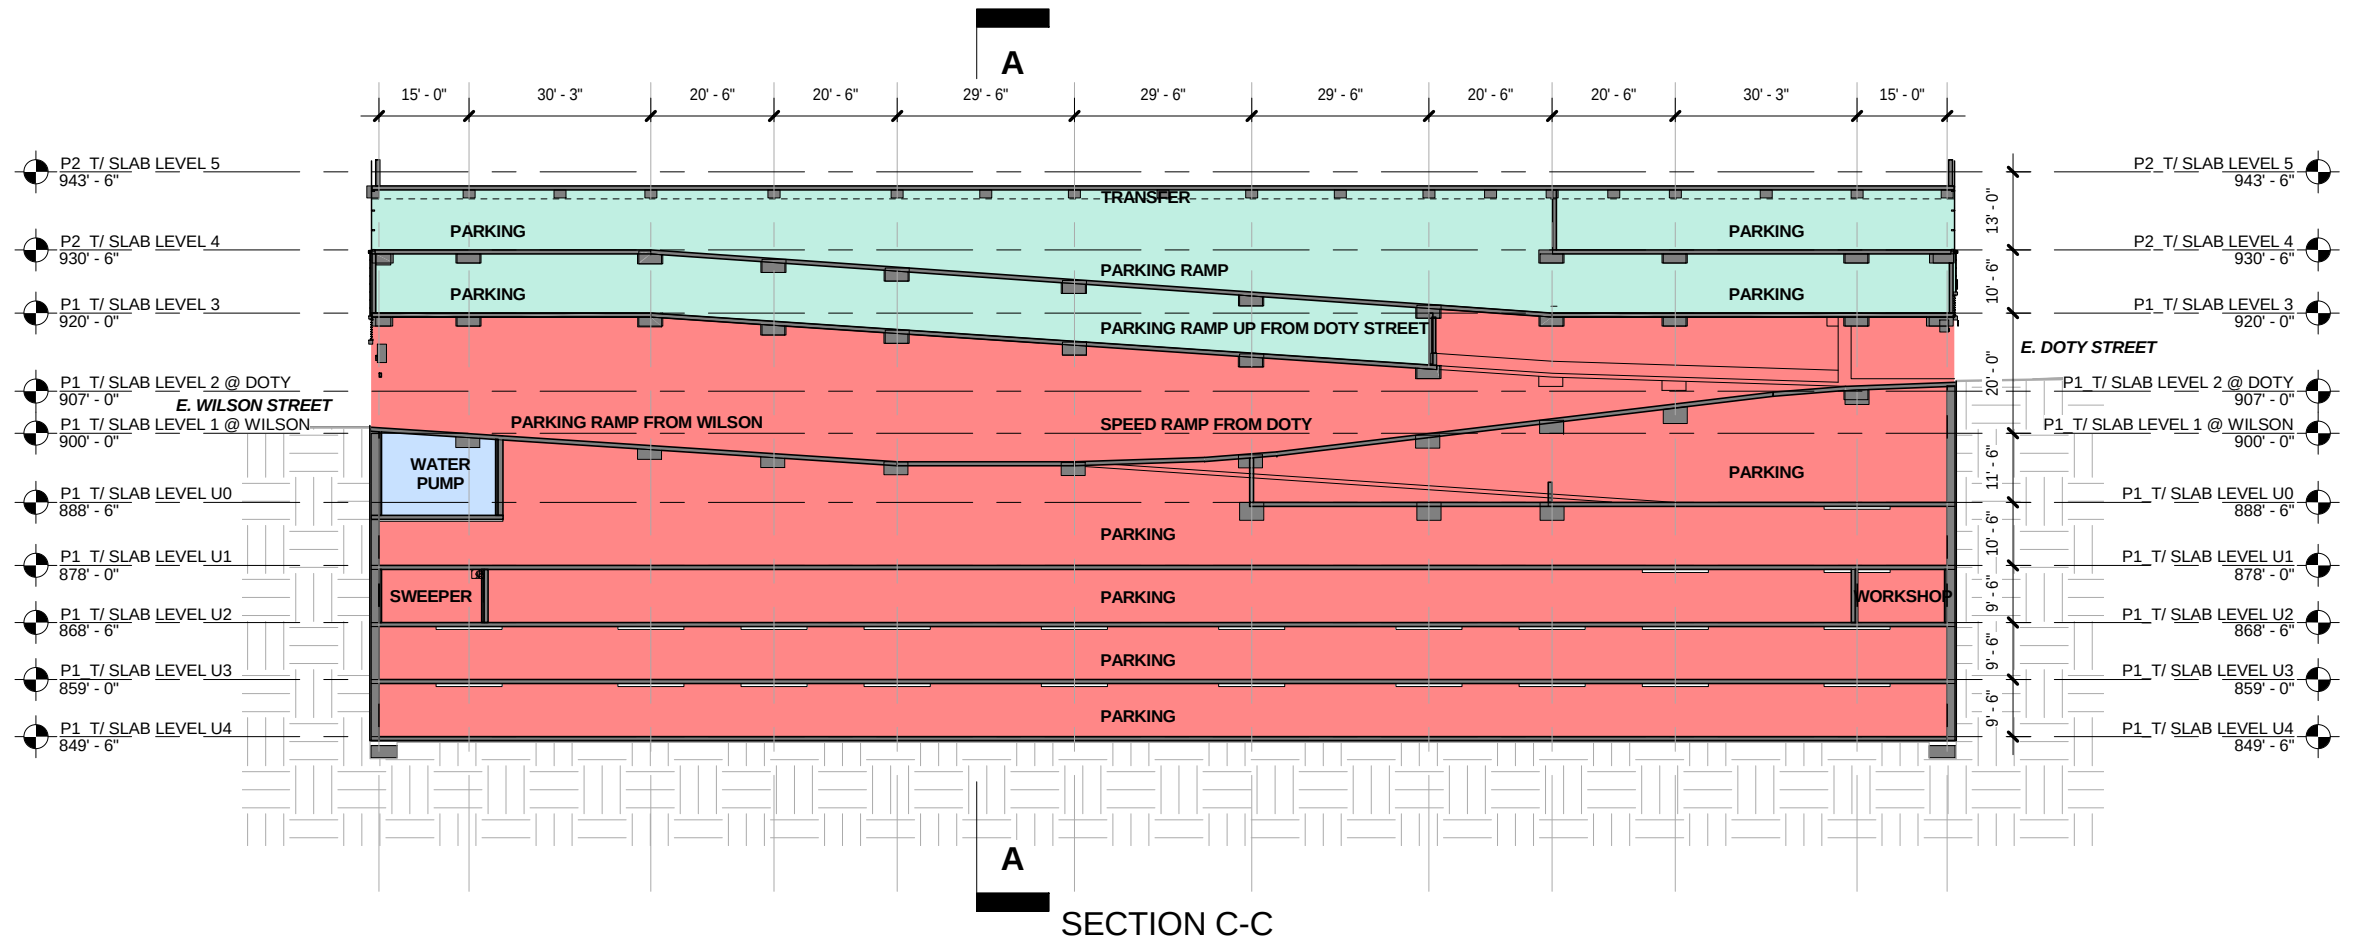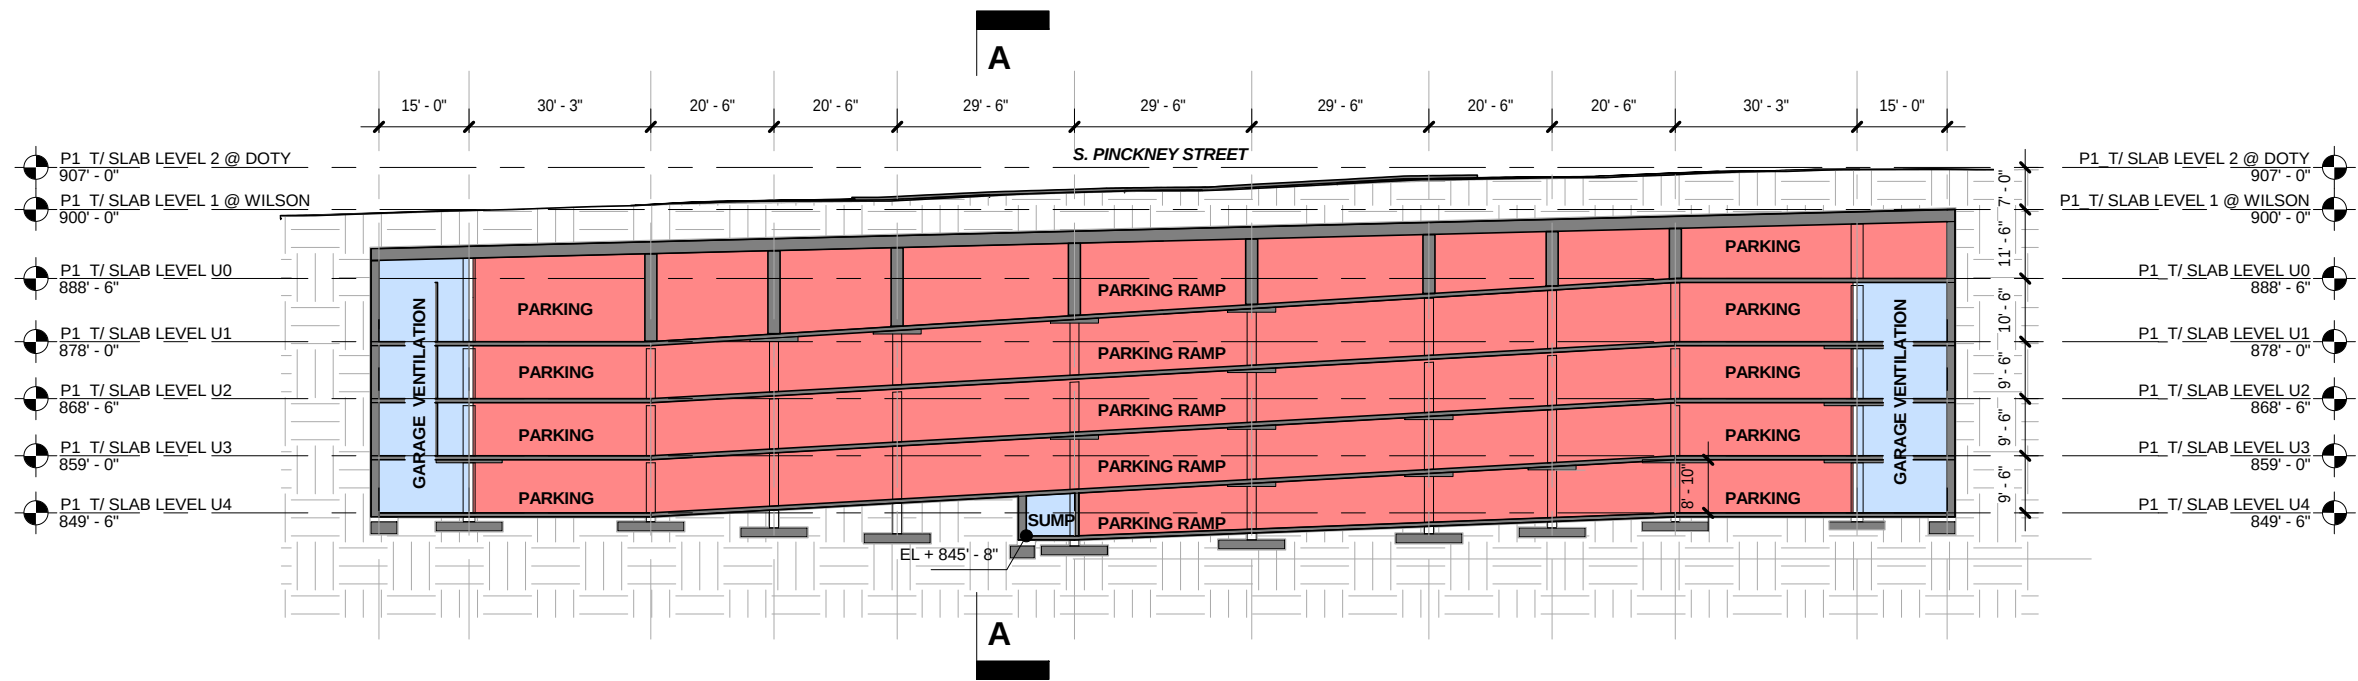

- APARTMENTS
- RETAIL
- SERVICE
- APARTMENT PARKING
- PUBLIC PARKING
- GREEN ROOF

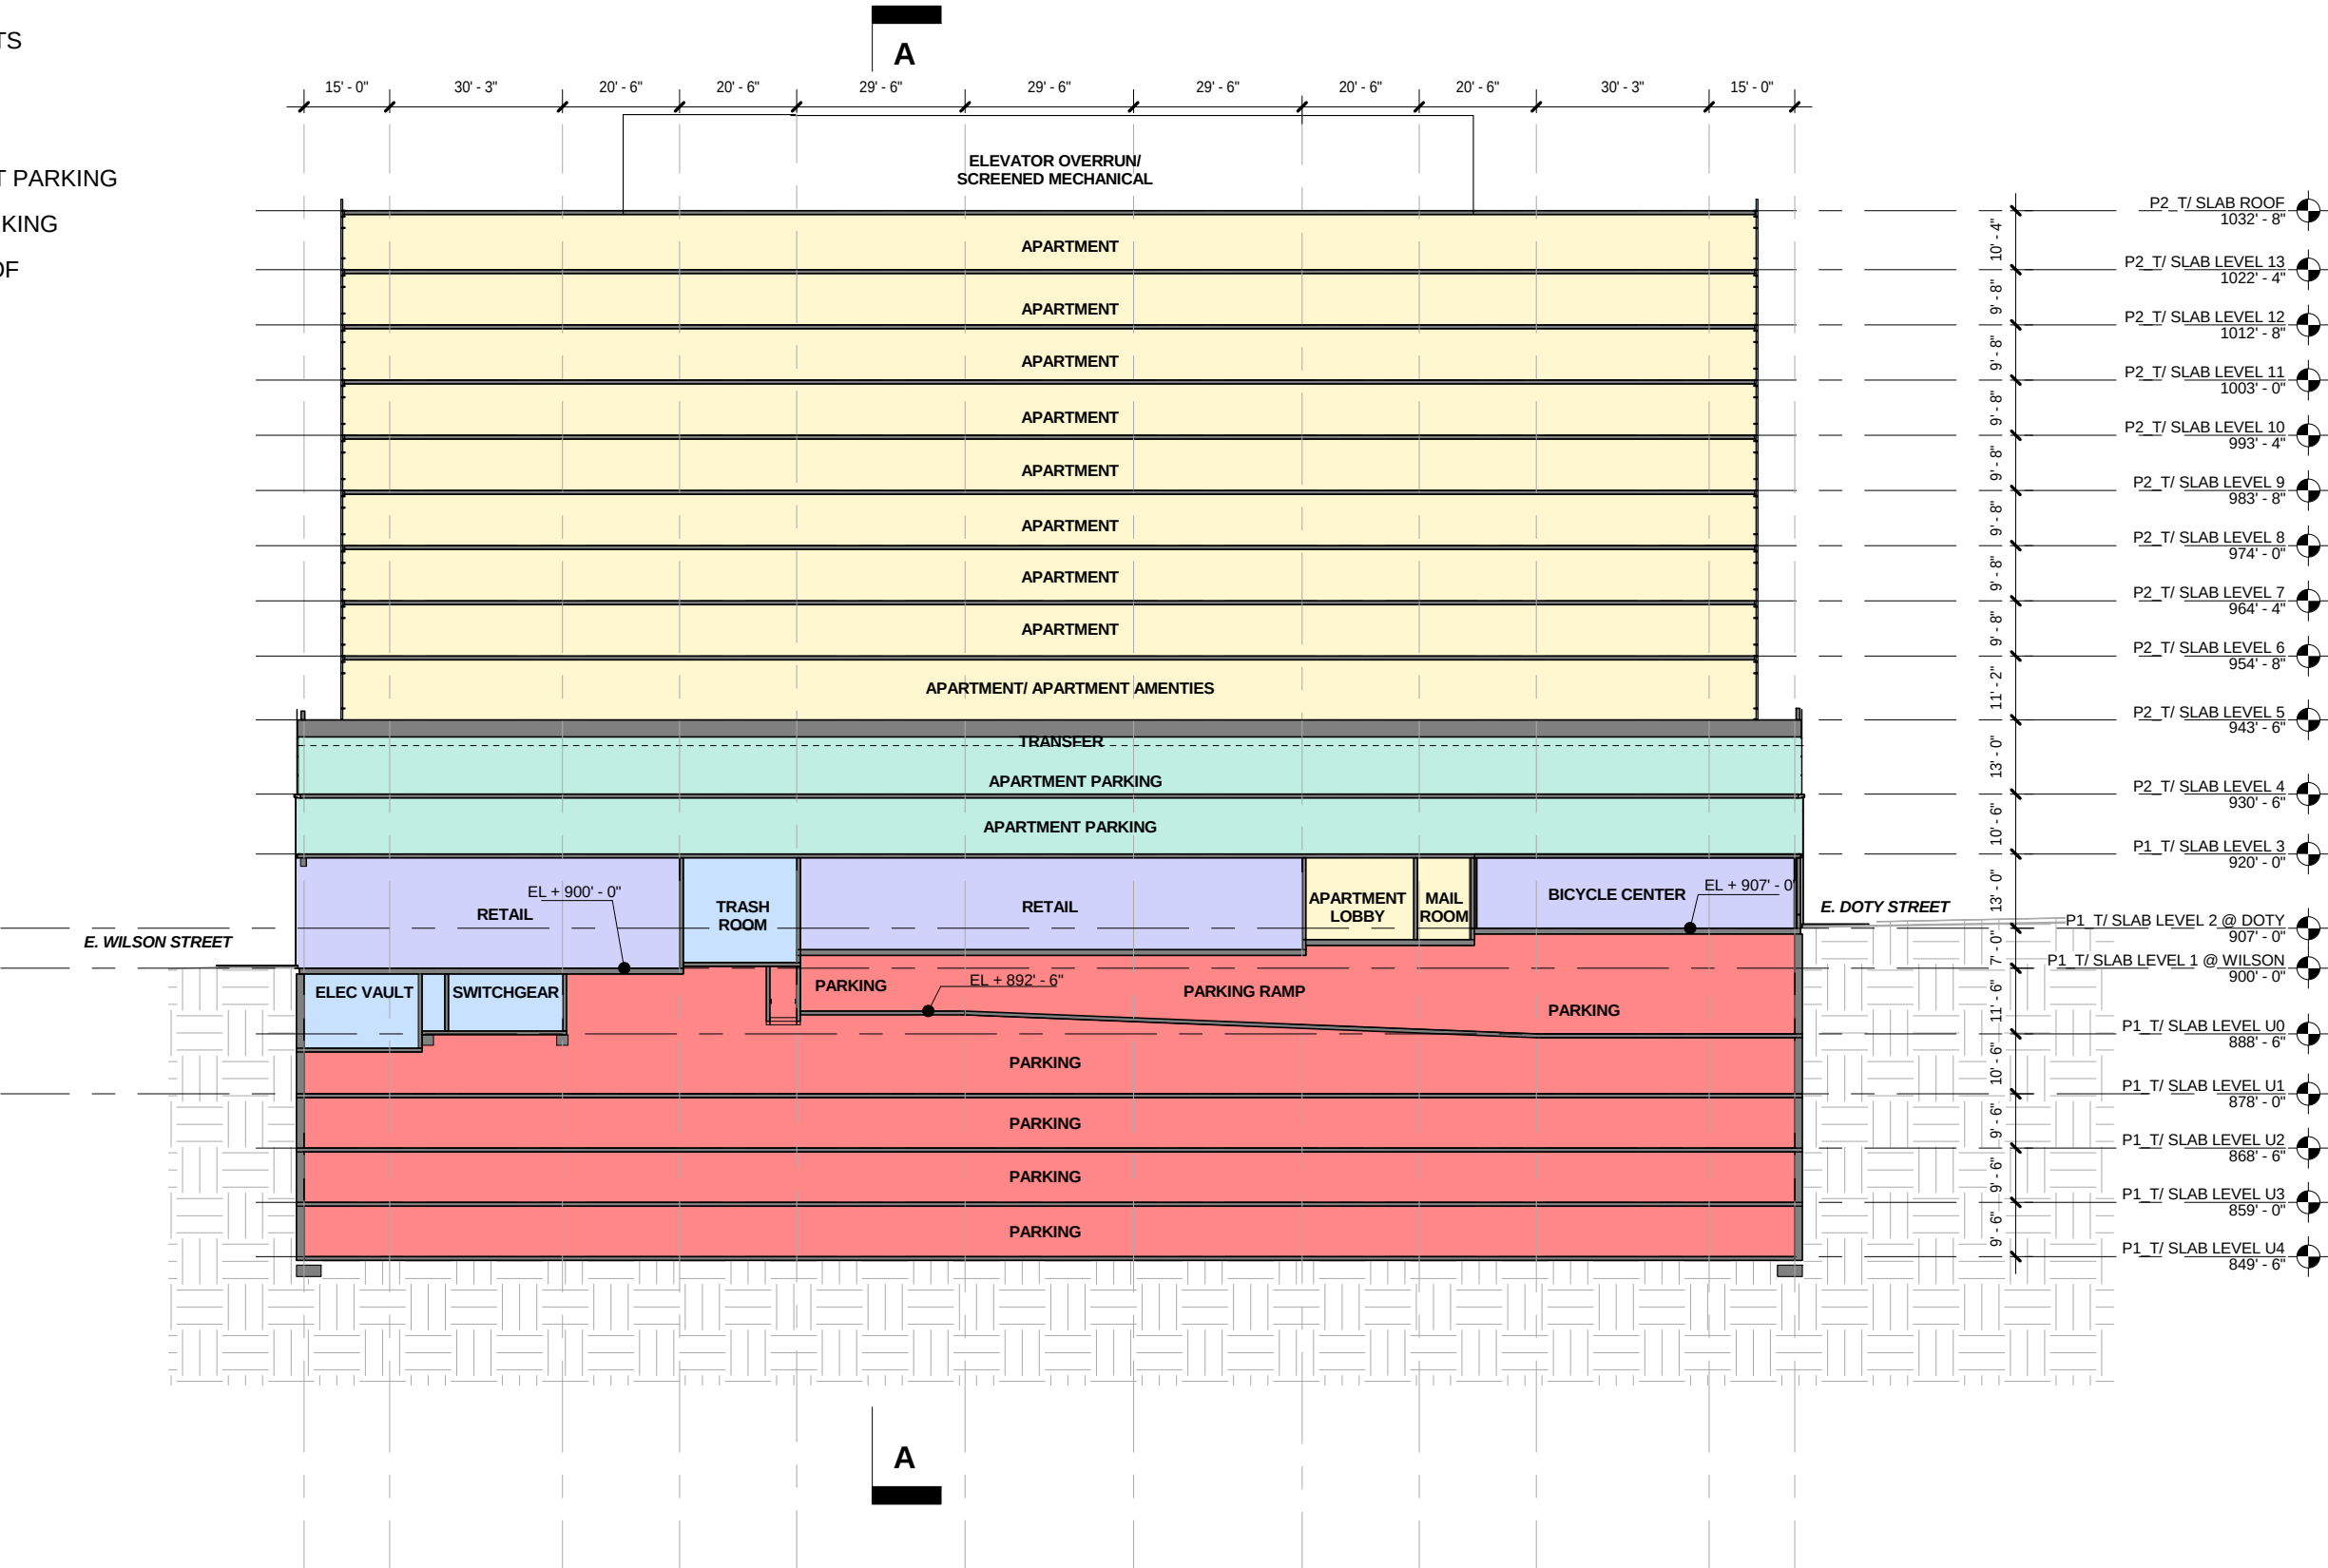

SECTION D-D

