


LANDSCAPE PLANT SCHEDULE

Symbol	Botanical Name	Common Name	Size	Root	Quantity
Tt	Taxus x media 'Taunton'	Taunton Yew	18"-24"	B&B	
Hk	Hypericum kalmianum 'Ames'	Ames St. Johns Wort	3 Gal.	CG	
Pa	Pennisetum alopecuroides 'Hameln'	Dwarf Fountain Grass	3 Gal.	CG	
Pv	Panicum virgatum 'Shenandoah'	Shenandoah Switch Grass	1 Gal.	CG	
Vj	Viburnum x juddii	Judd Viburnum	5 Gal.	CG	

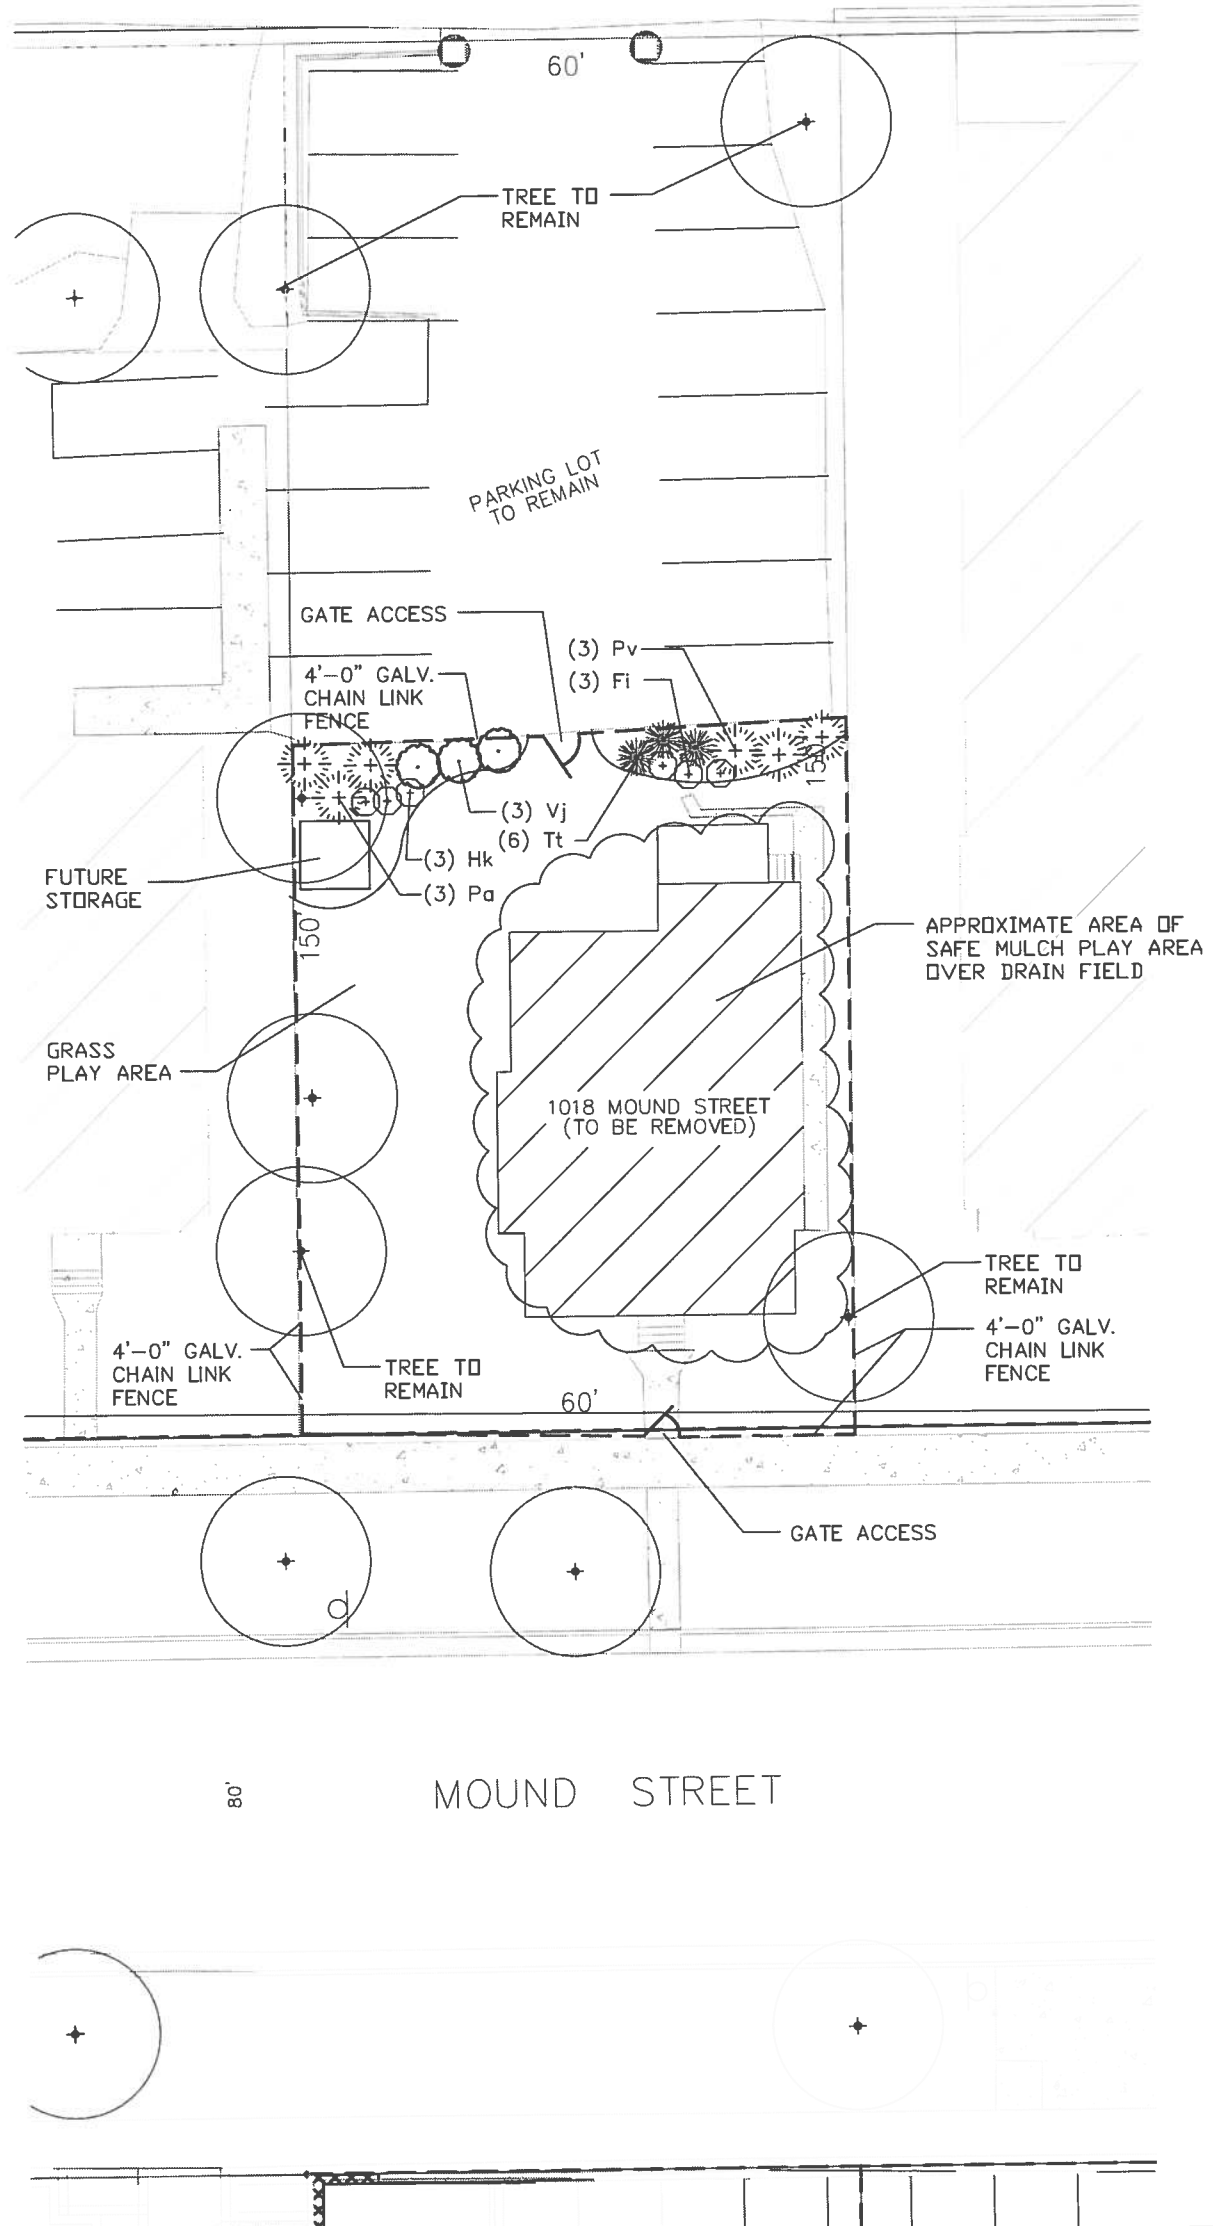

etc
design studio

330 W. Lakeside Street
Madison, WI 53715

D'ONOFRIO KOTTKE AND ASSOCIATES, INC.

530 Westward Way, Nelson, WI 53117
Phone: 608.833.7330 - Fax: 608.833.1189
YOUR NATURAL RESOURCE FOR LAND DEVELOPMENT

LANDSCAPE PLAN

1018 MOUND STREET

CITY OF MADISON, DANE COUNTY, WISCONSIN



SCALE: 1" = 20'



DATE: 04-15-13

REVISED:

x

FN: 13-04-108

U: /USER/1304108/DRAWINGS/LANDSCAPE PLAN.DGN