

1" = 20'

110 N. Whitney Way - Mt. Olive church

Church

church

church

Langlois St.

250'

Langlois St.

9 stall Bike Rack


Trash

Key 1" = 20'

82 parking stalls
4 handy cap stalls
9 stall Bike Rack


(105 Merrill Crest Lot)

Merrill Crest Dr

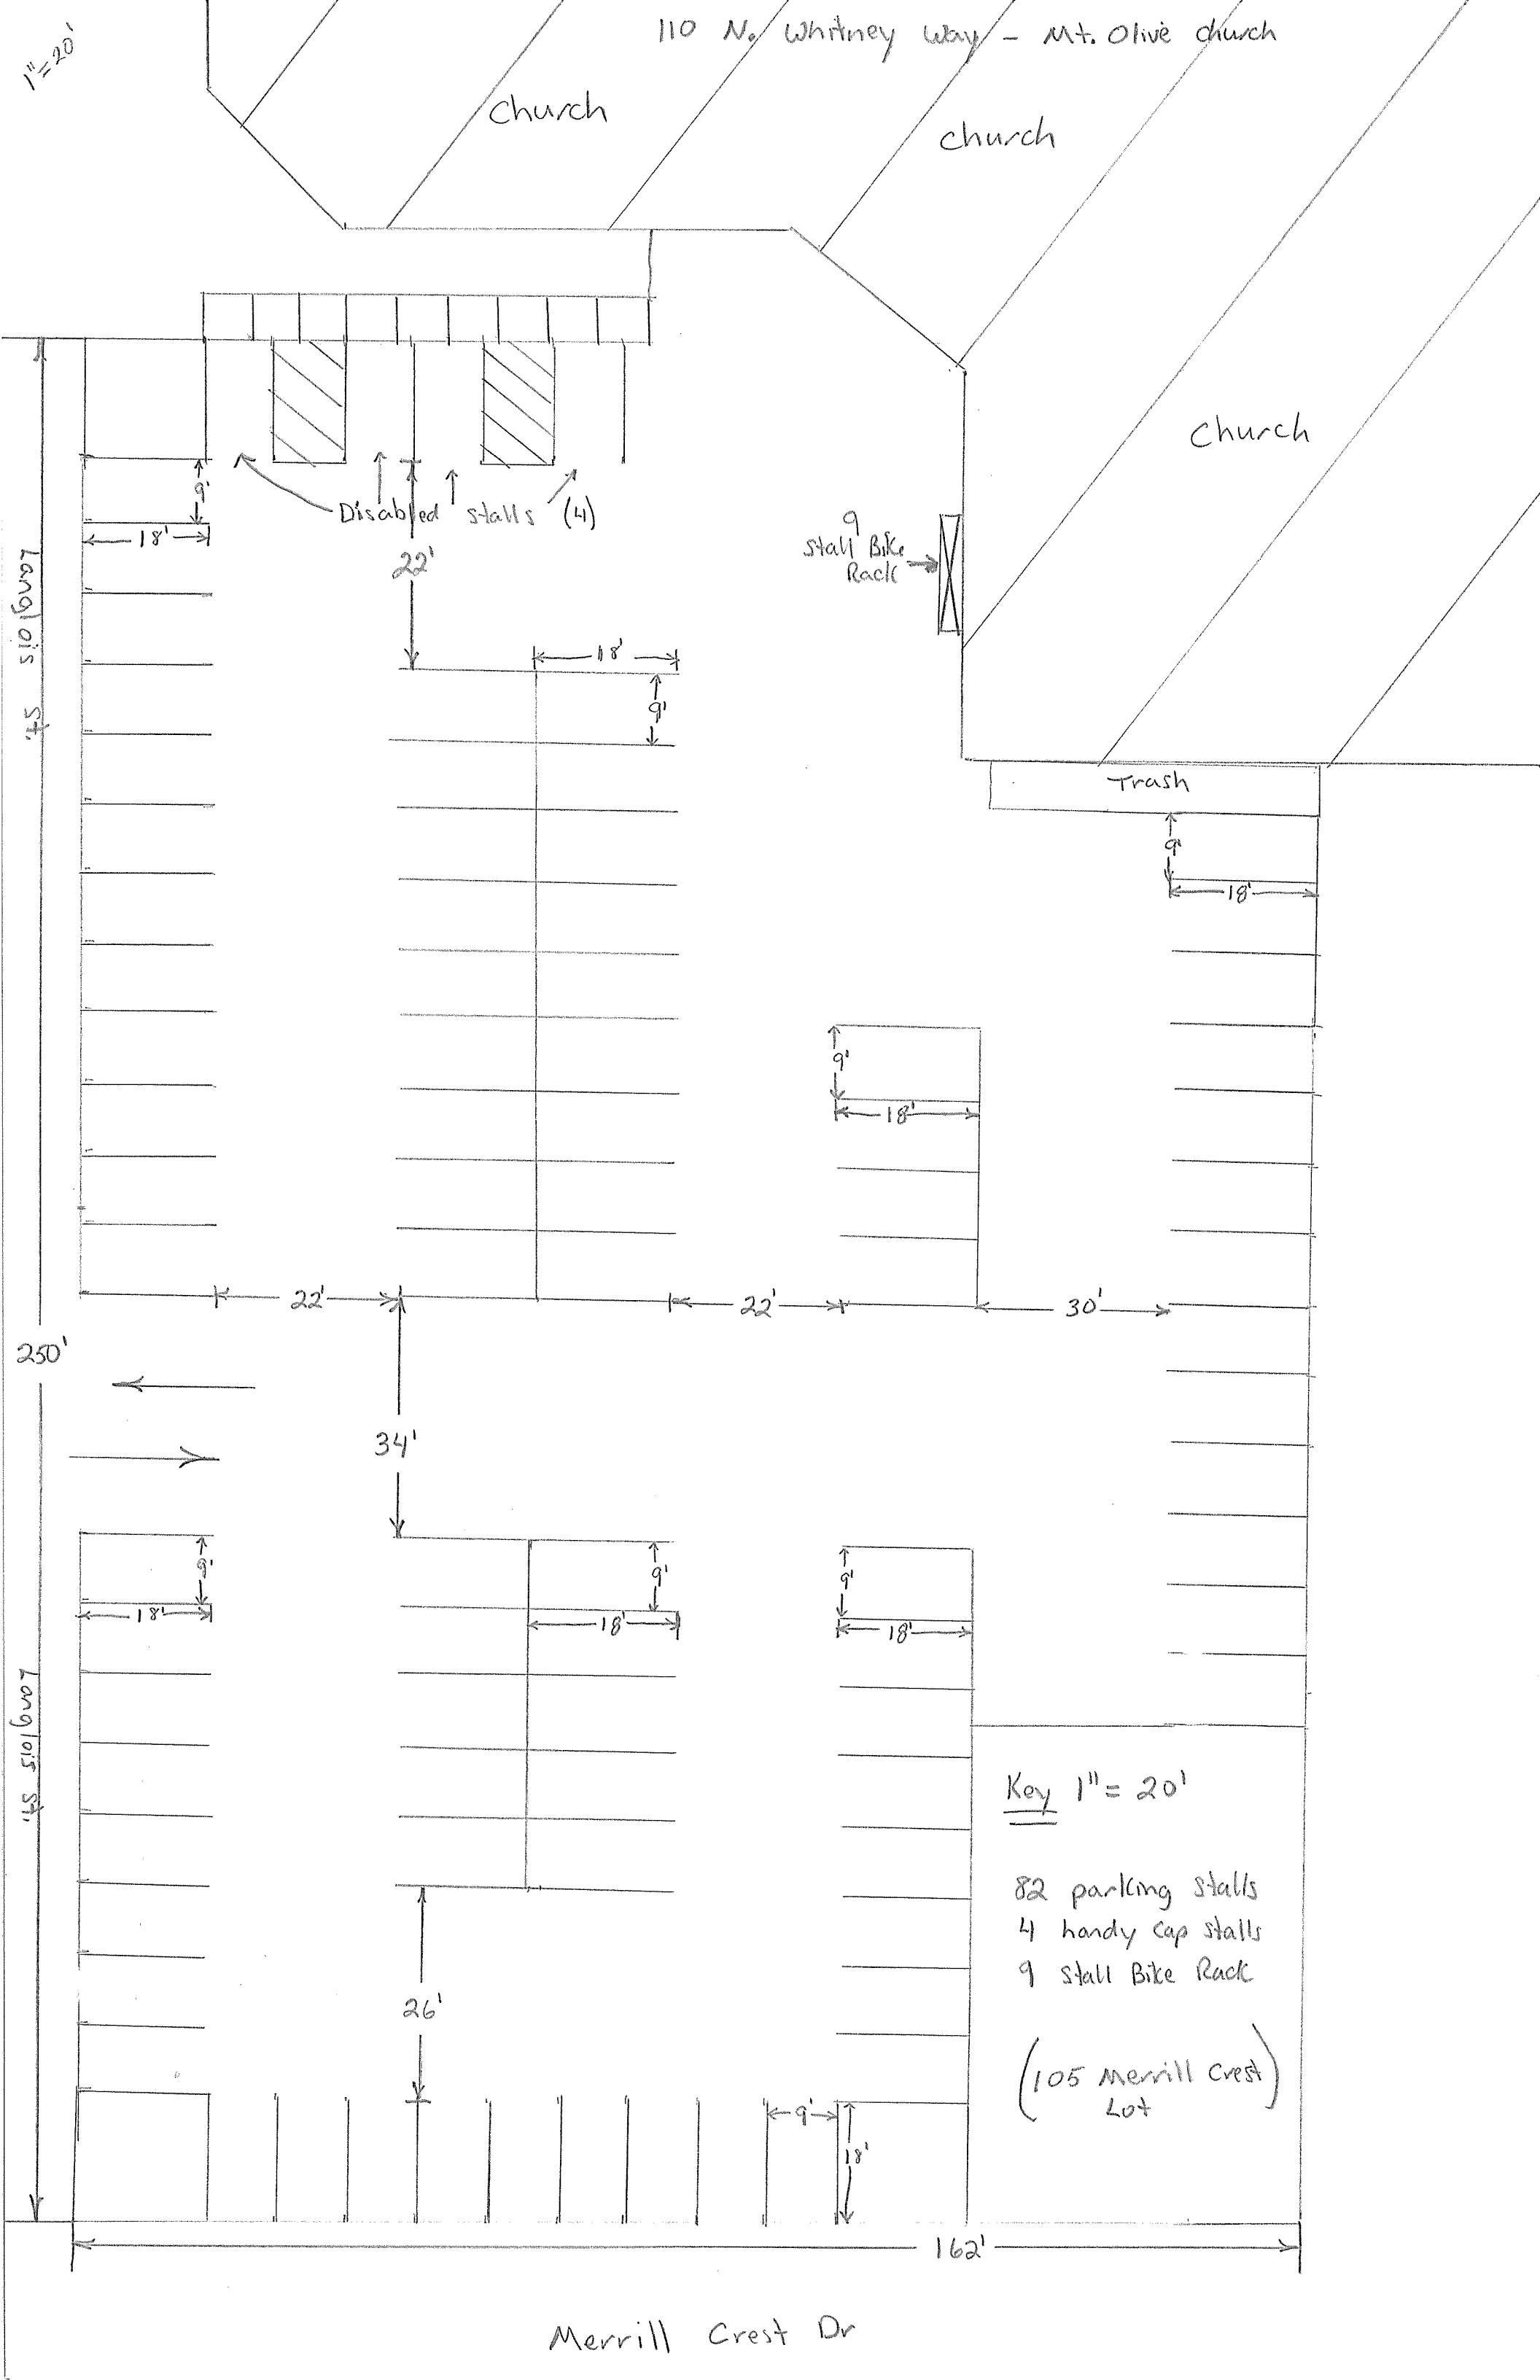

Key
1" = 10'


Future Site Plan of Paved area

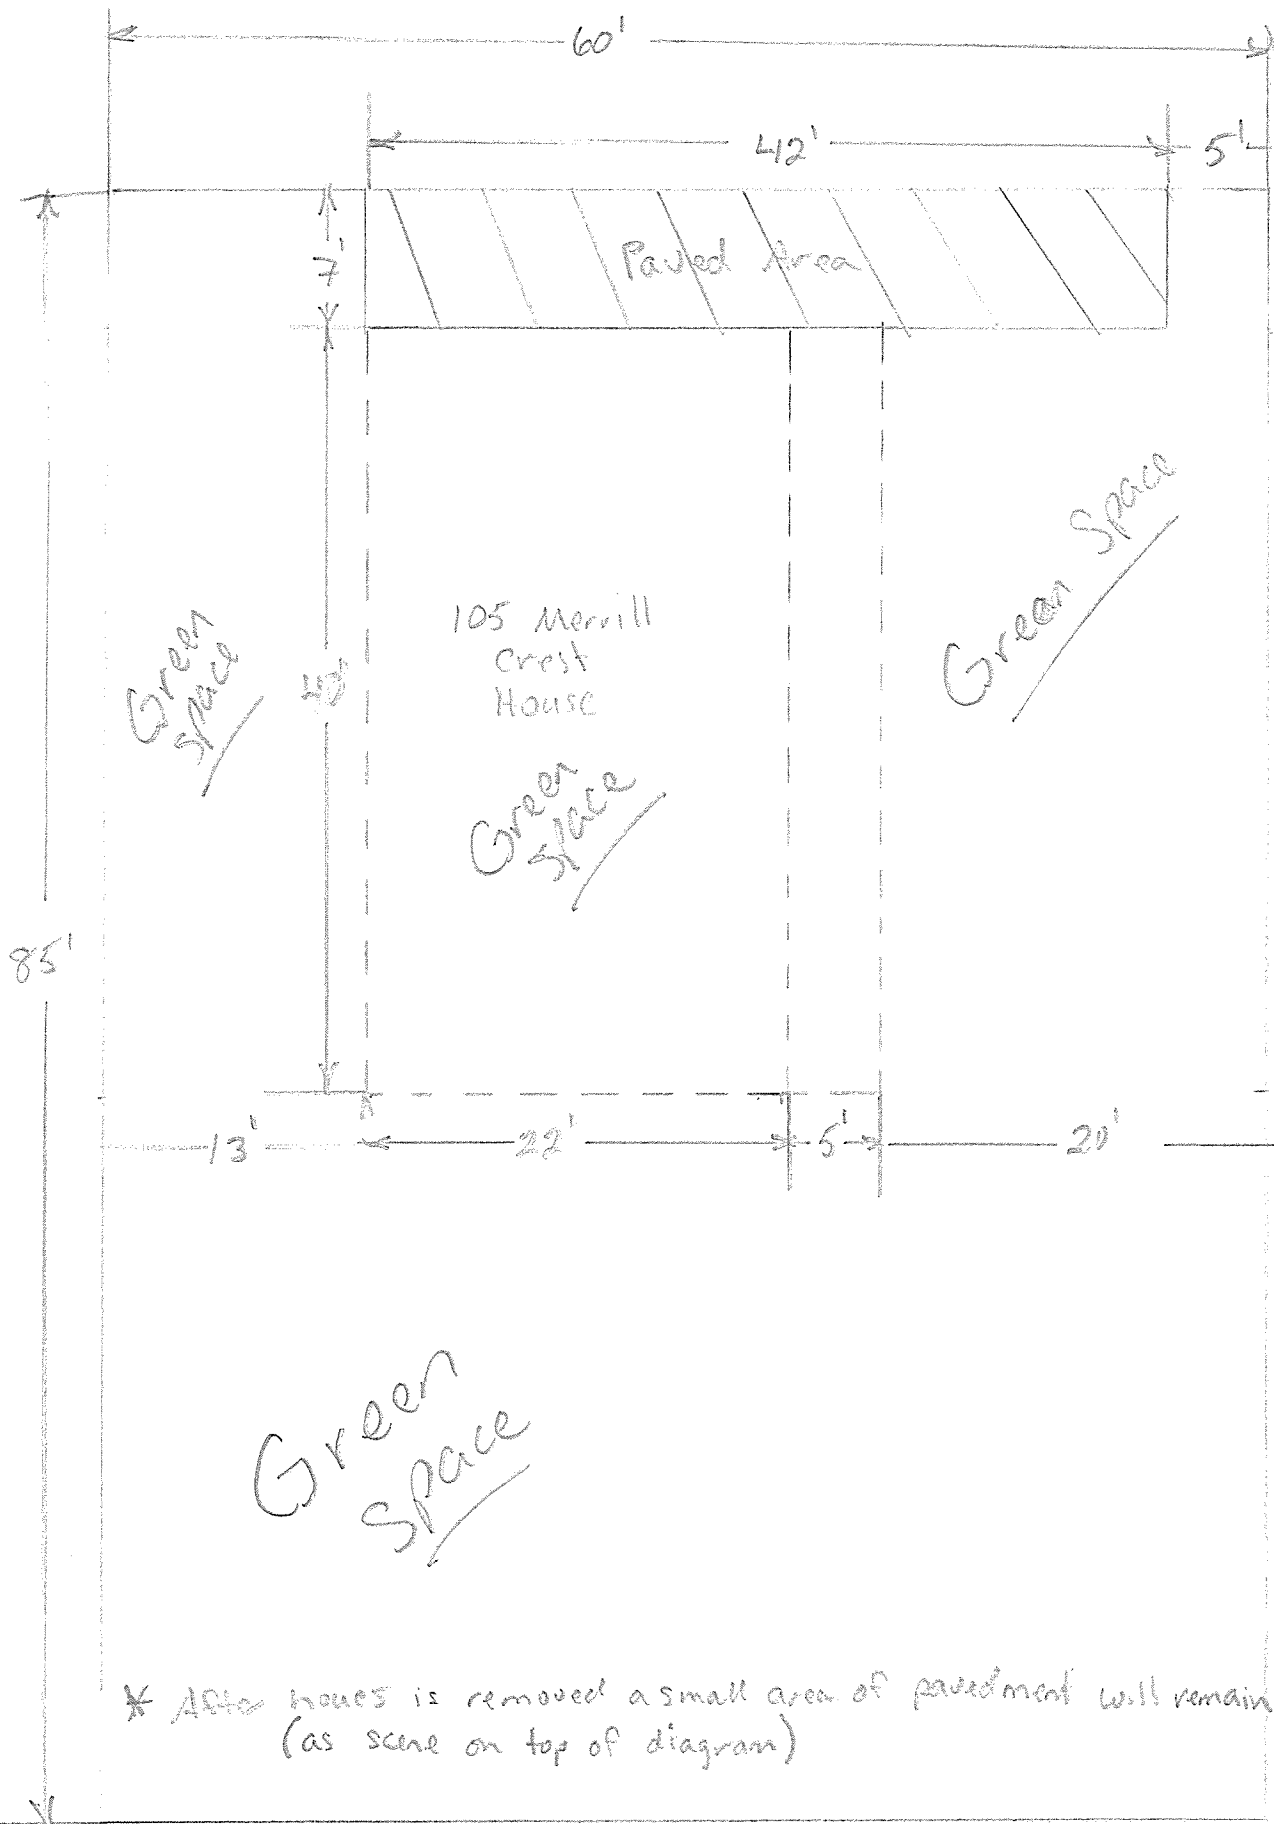

105 Merrill Crest

1" = 10'
Key

Demolition Plan

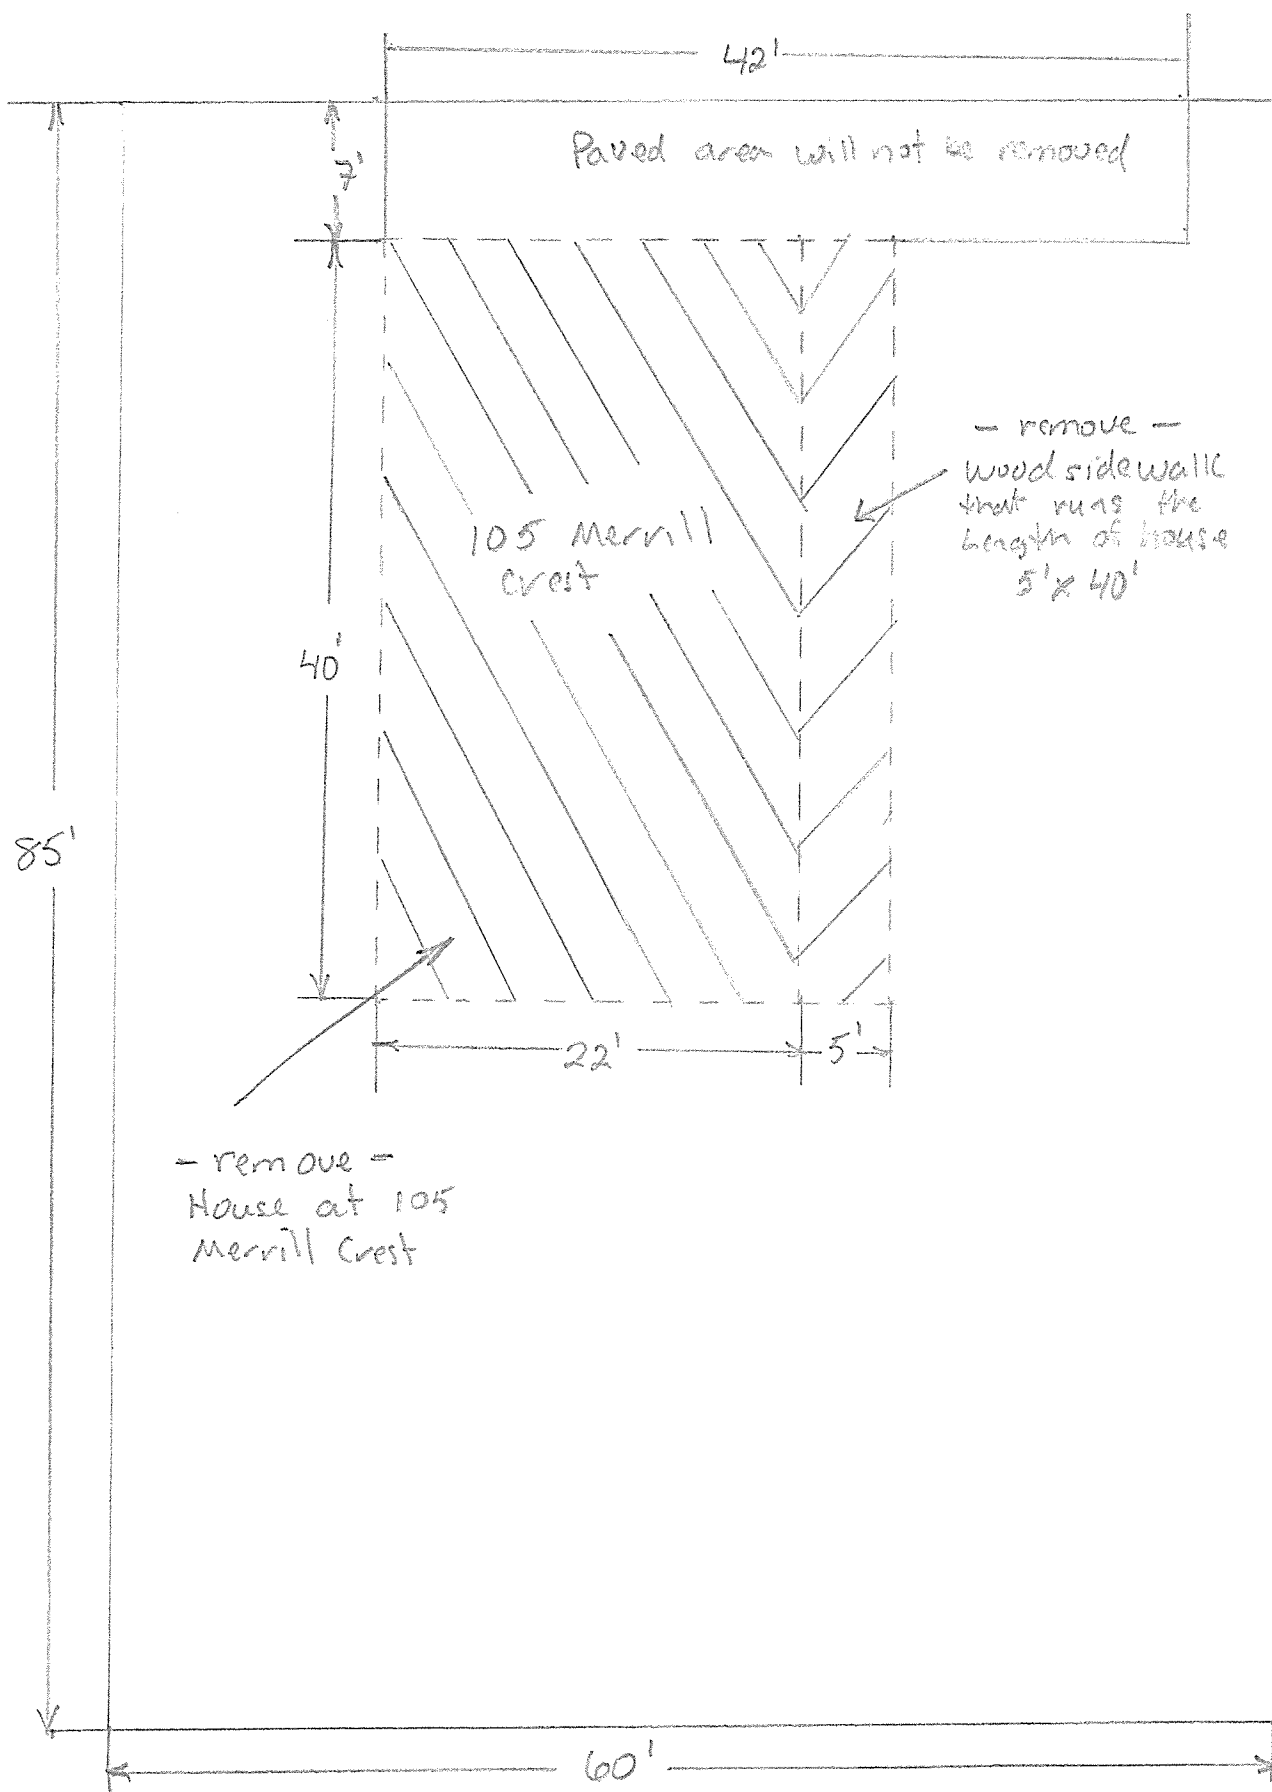

key
1"=10'

- Existing Site Plan -
Paved area vs. existing green space

