



1202-1206 Williamson St.  
Scale: 1/8" = 1'

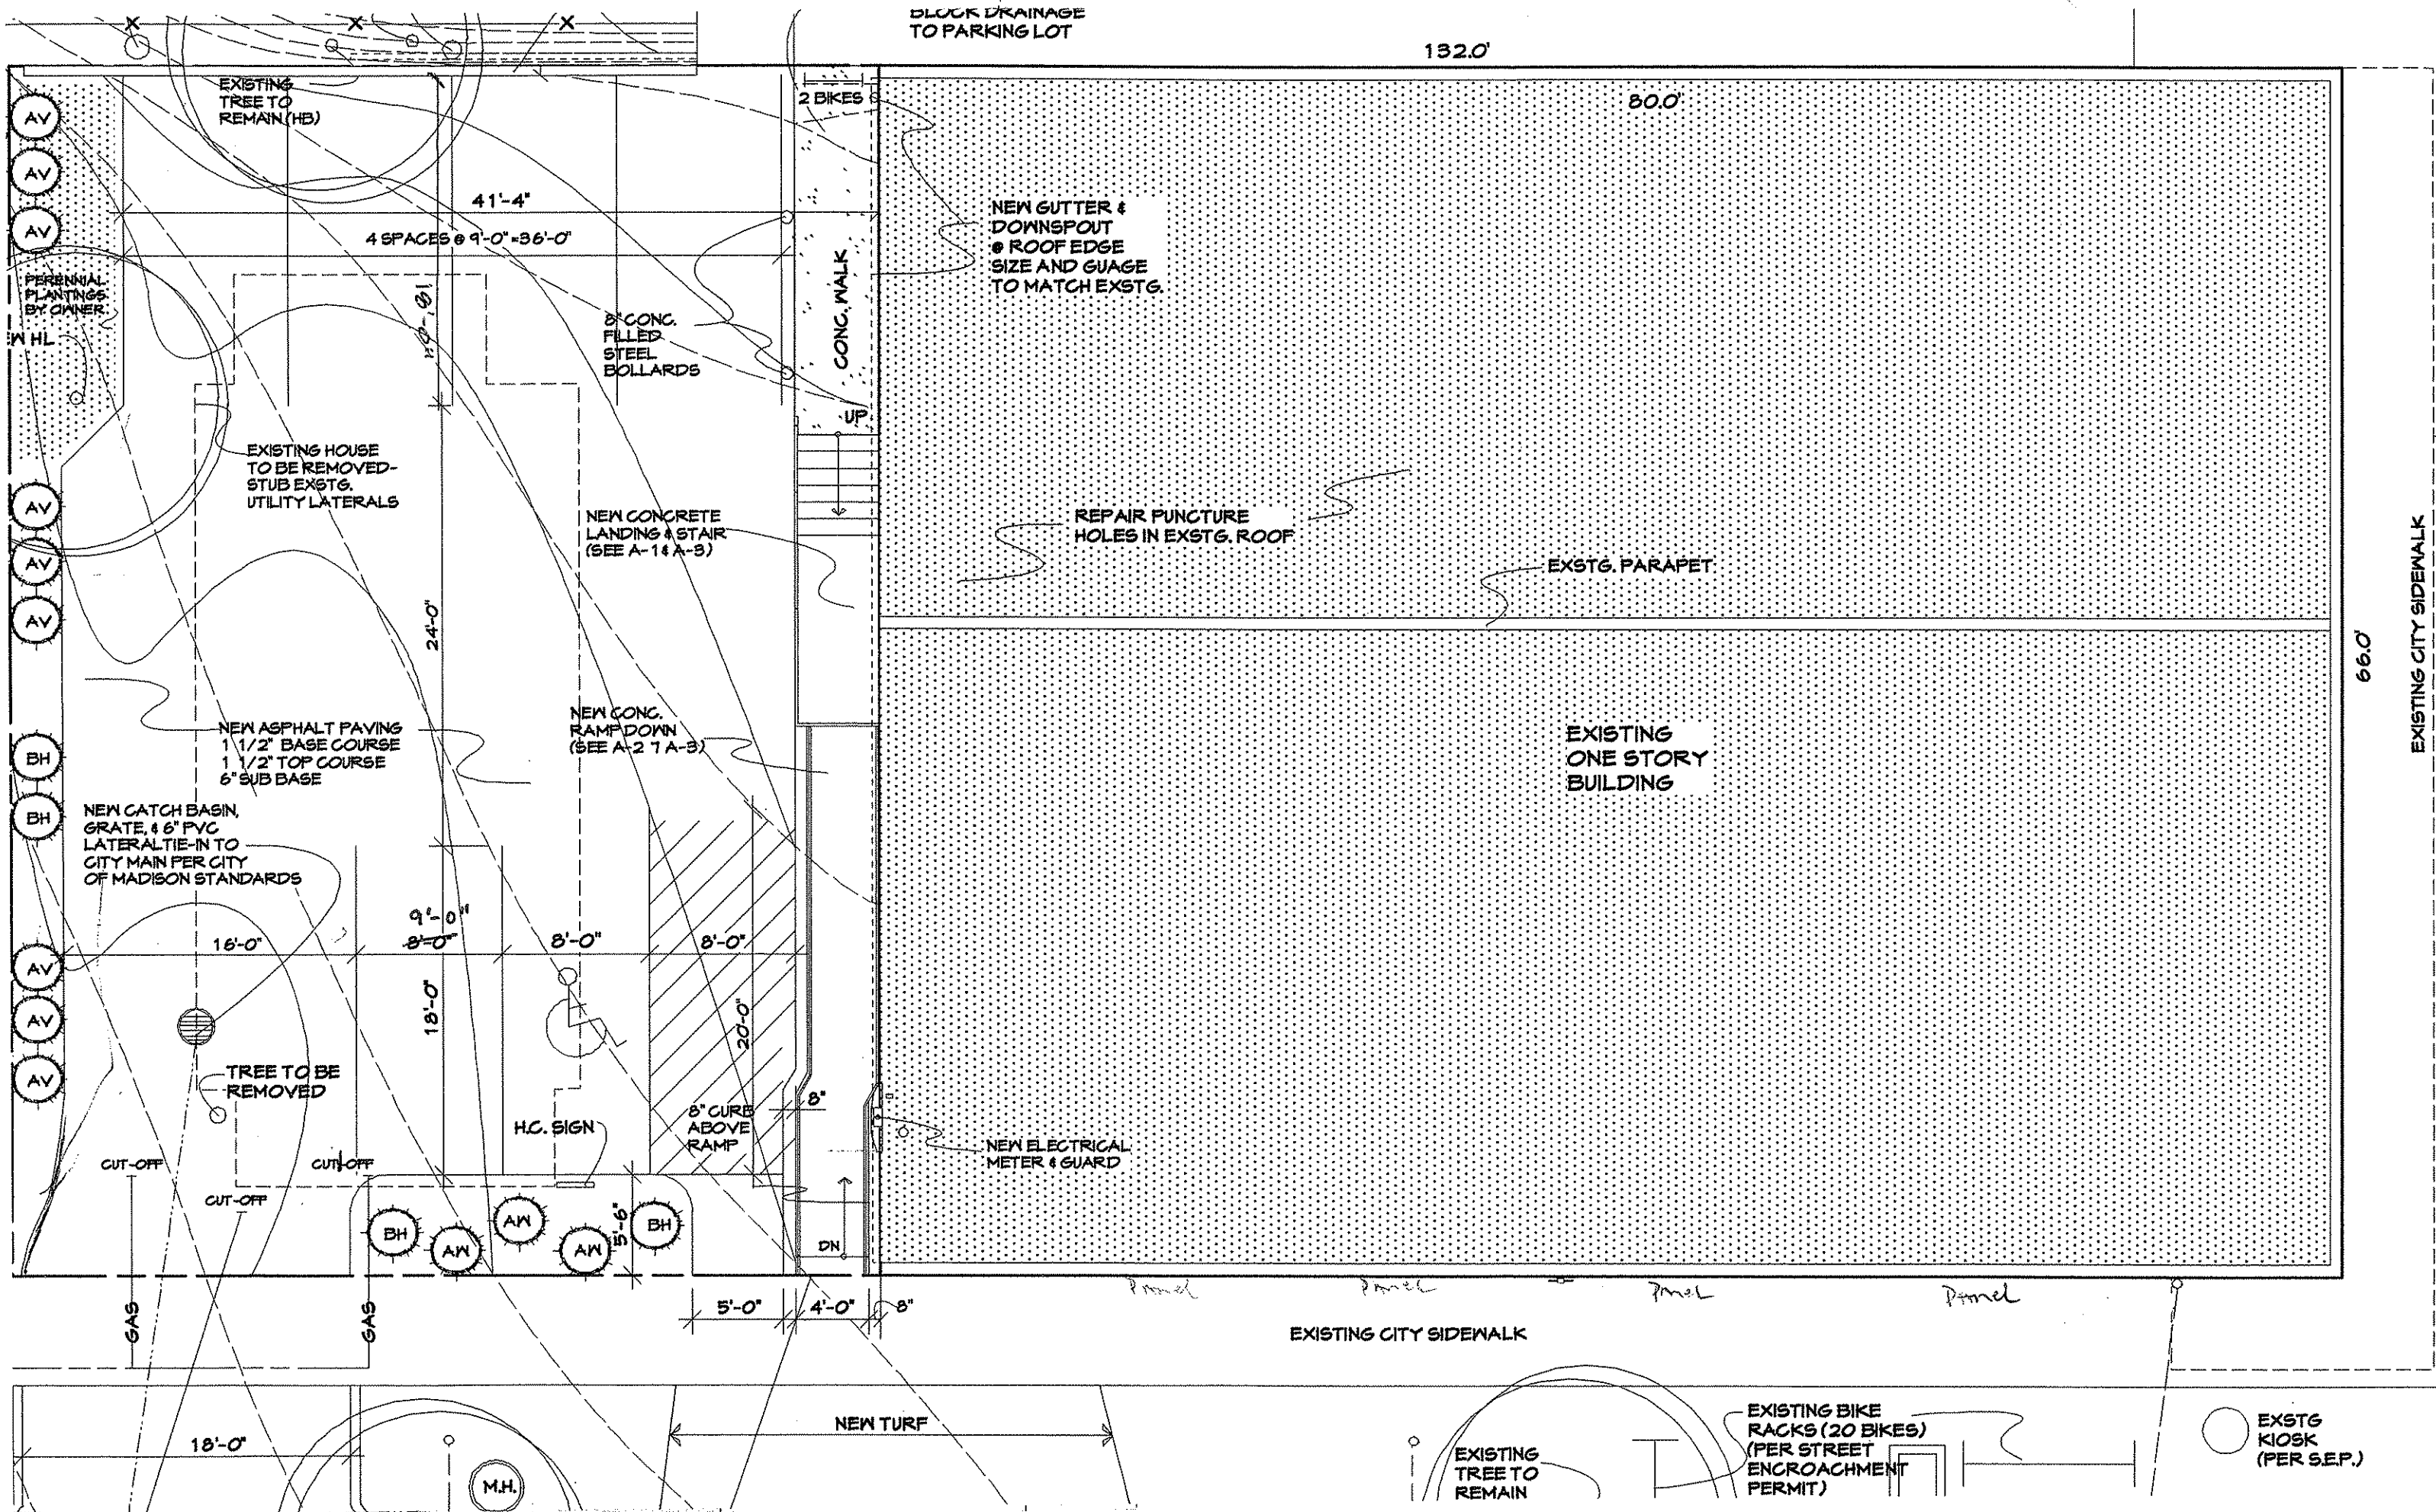

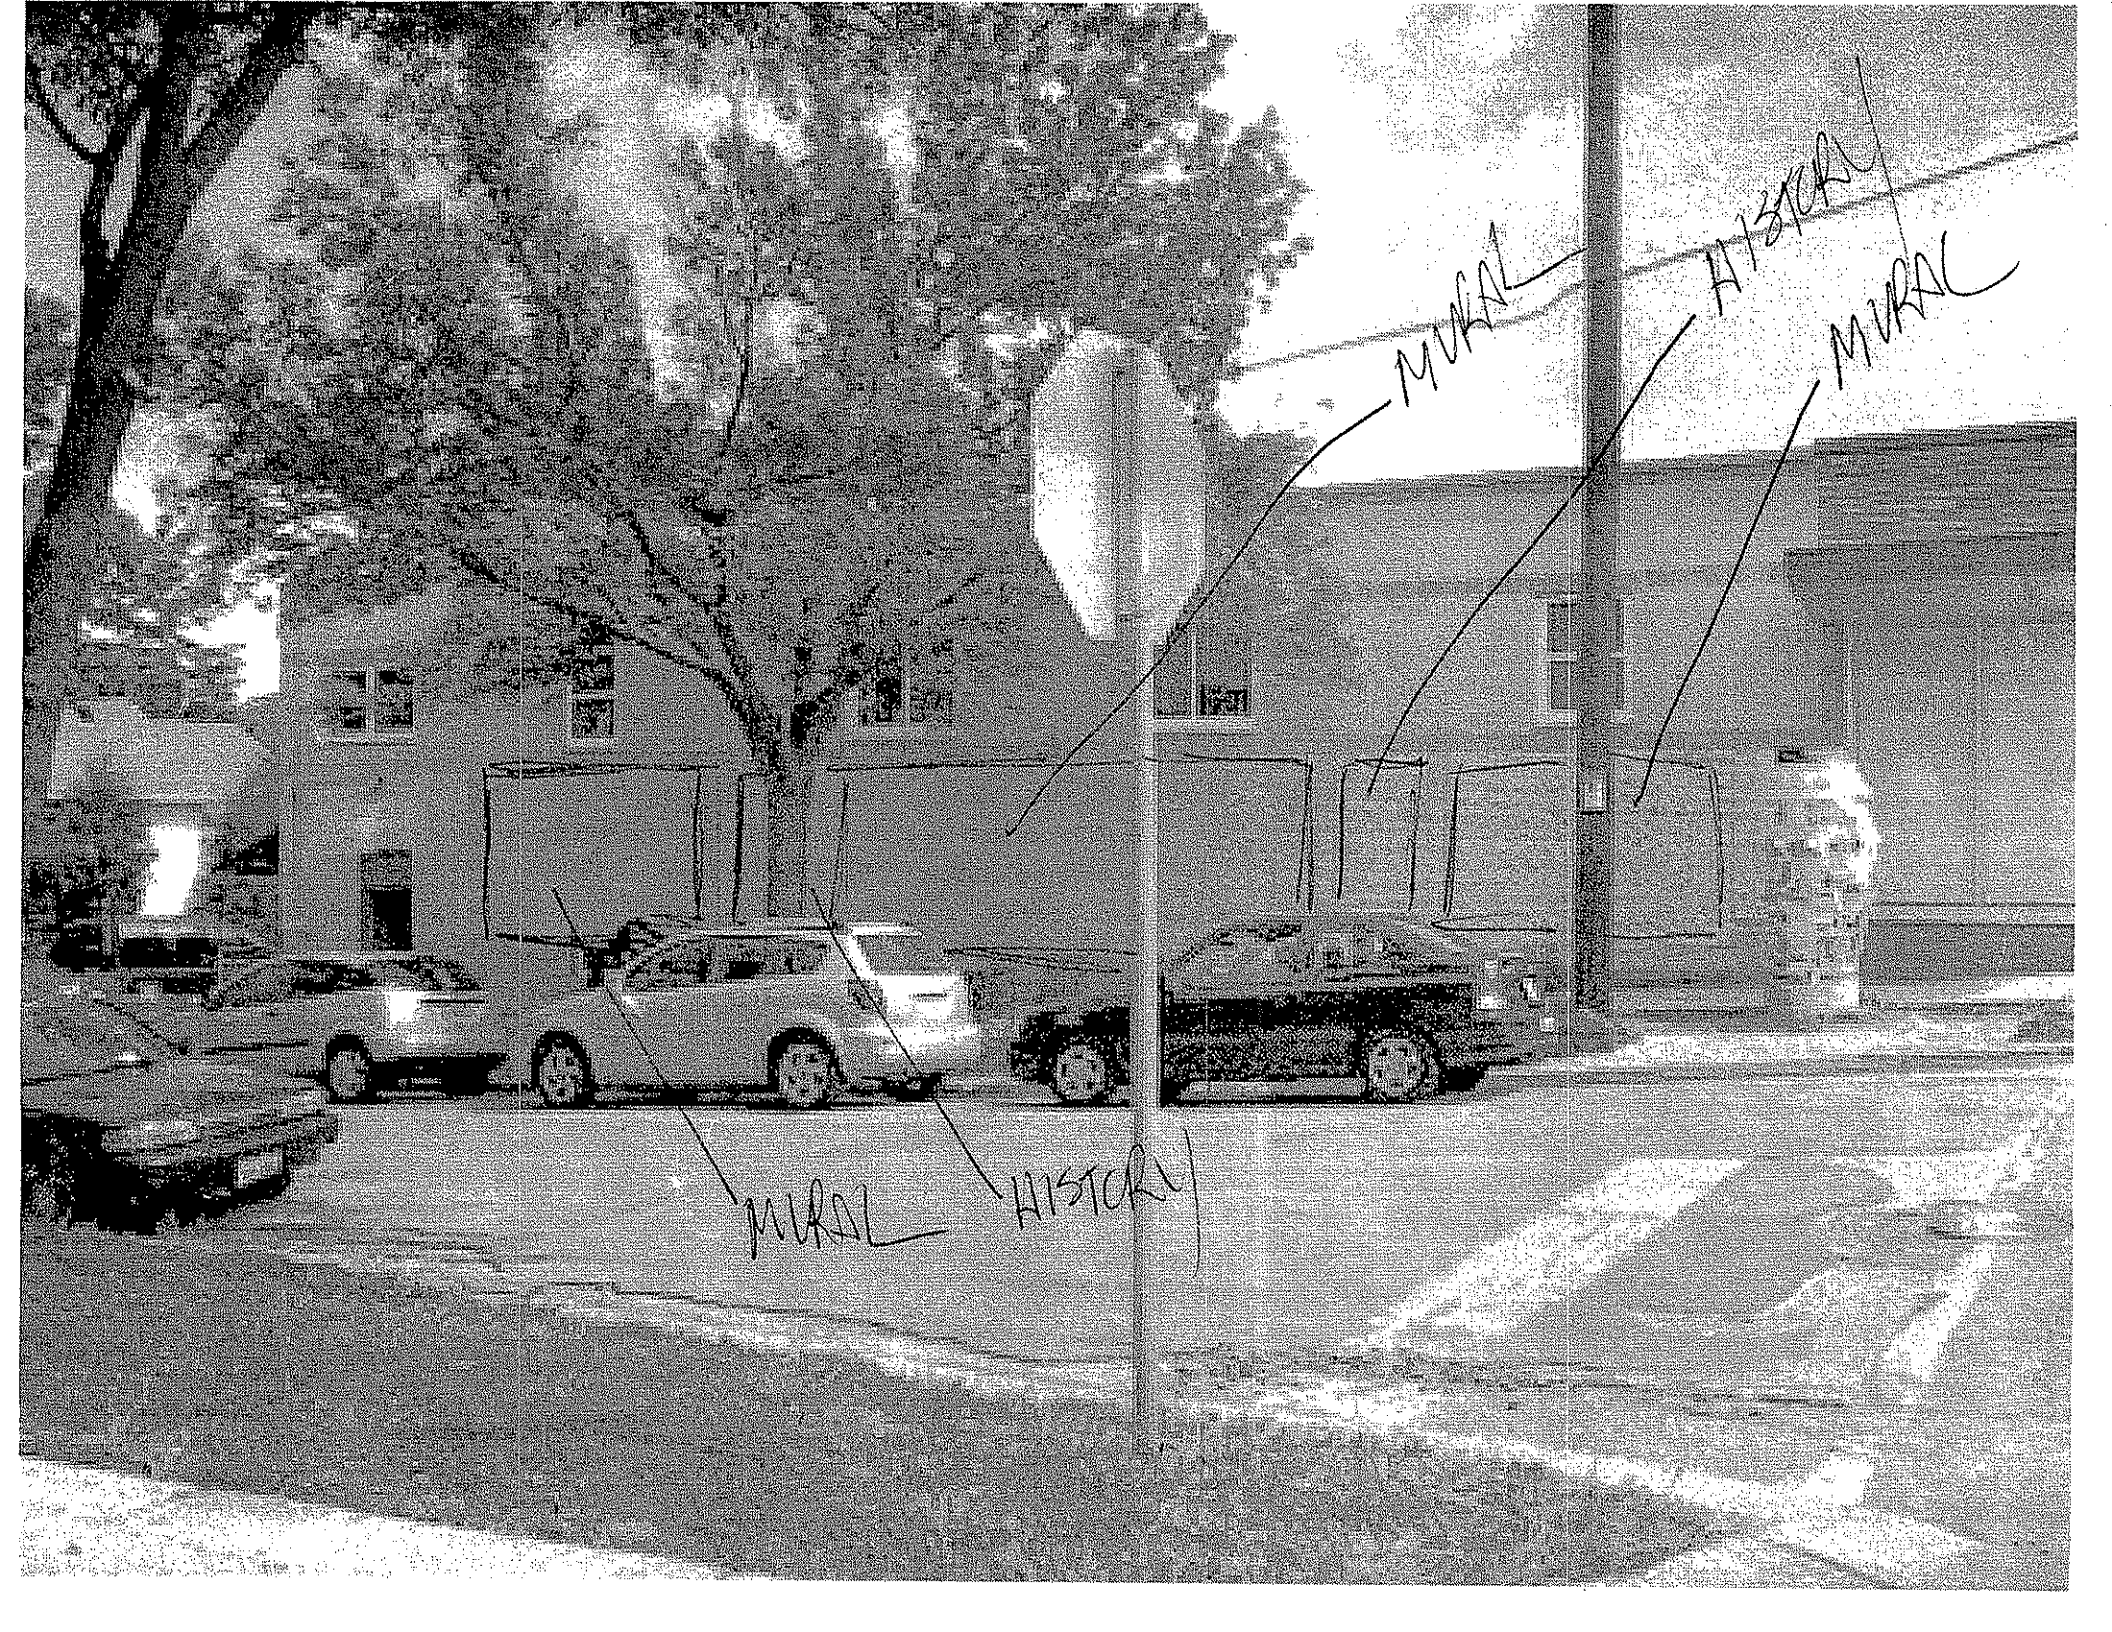

MURAL

HISTORY

MURAL

MURAL

HISTORY