



NELSON RESIDENCE

7/17/2007

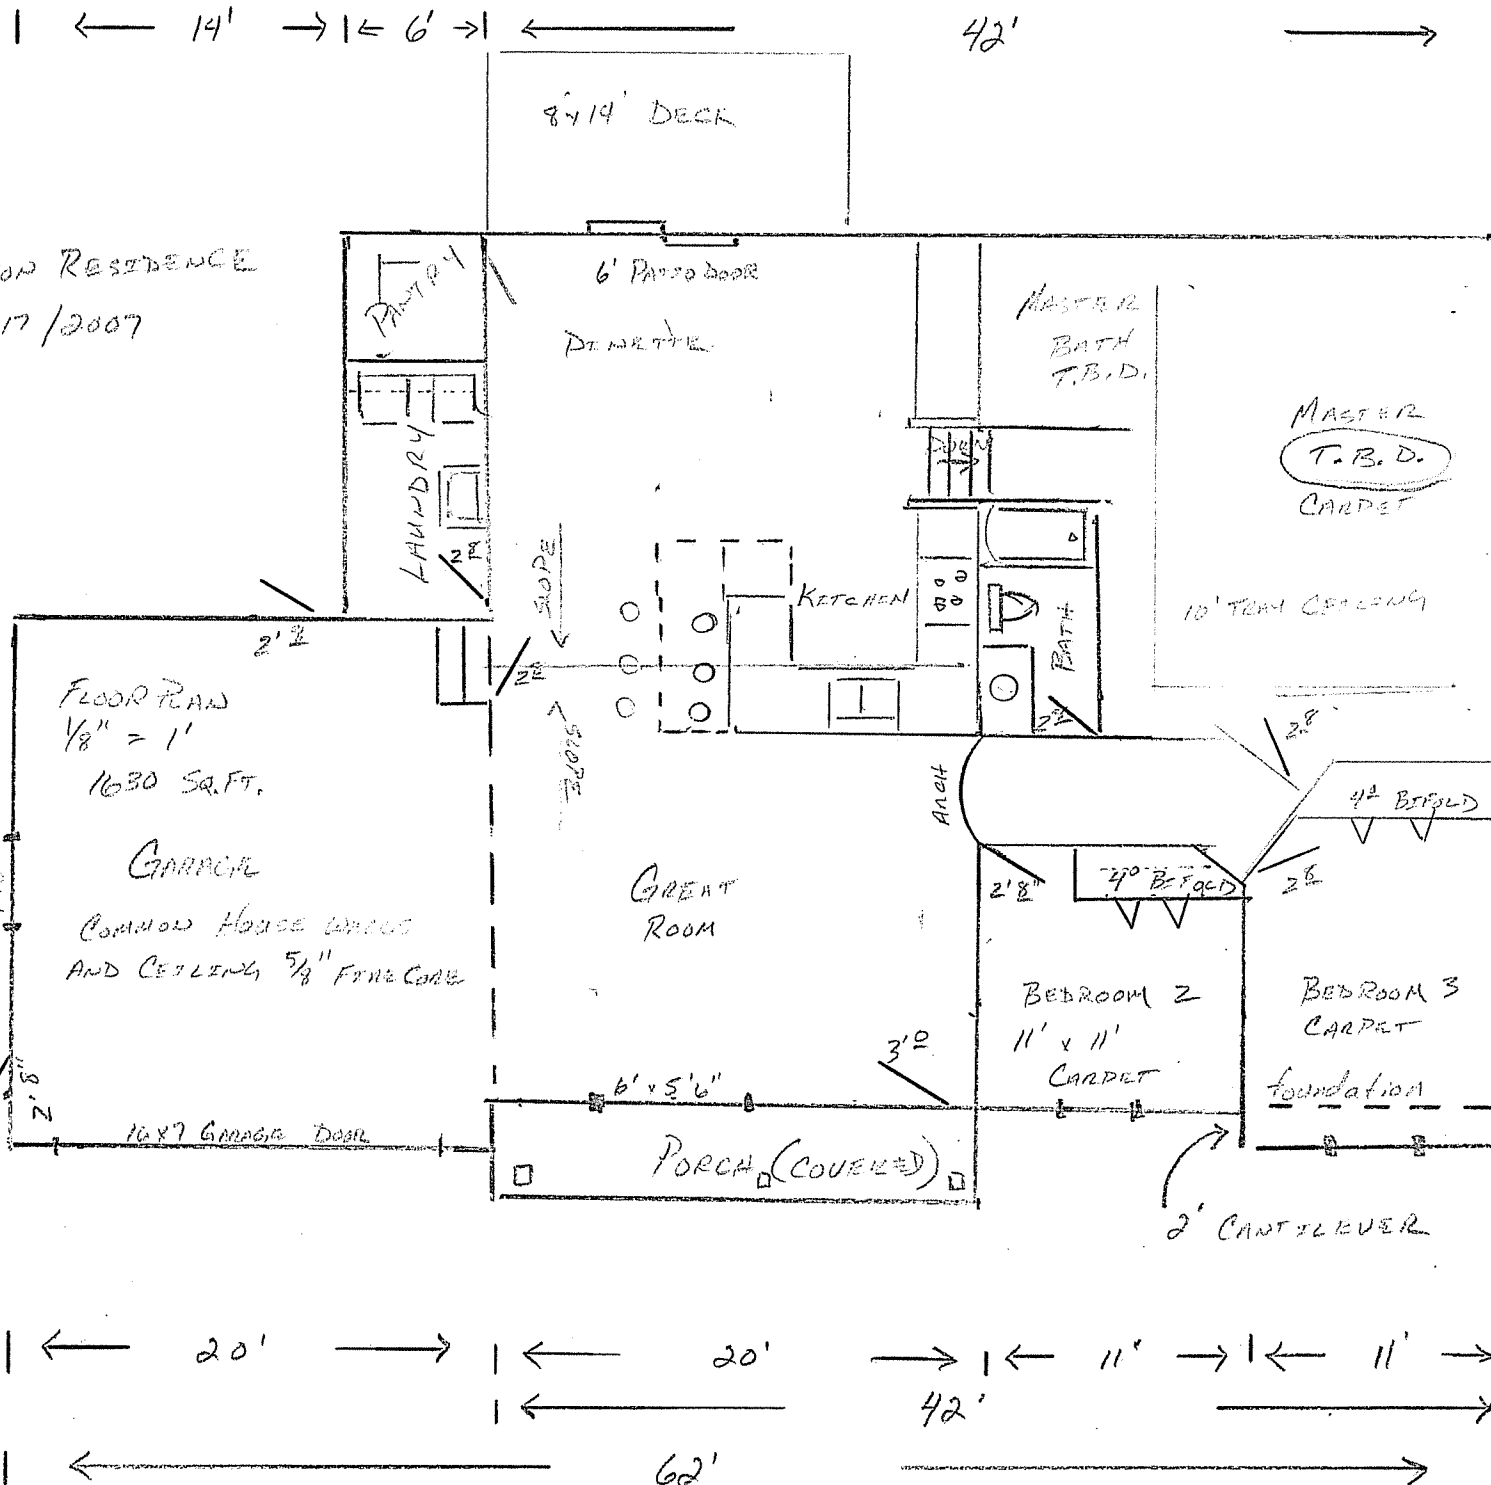


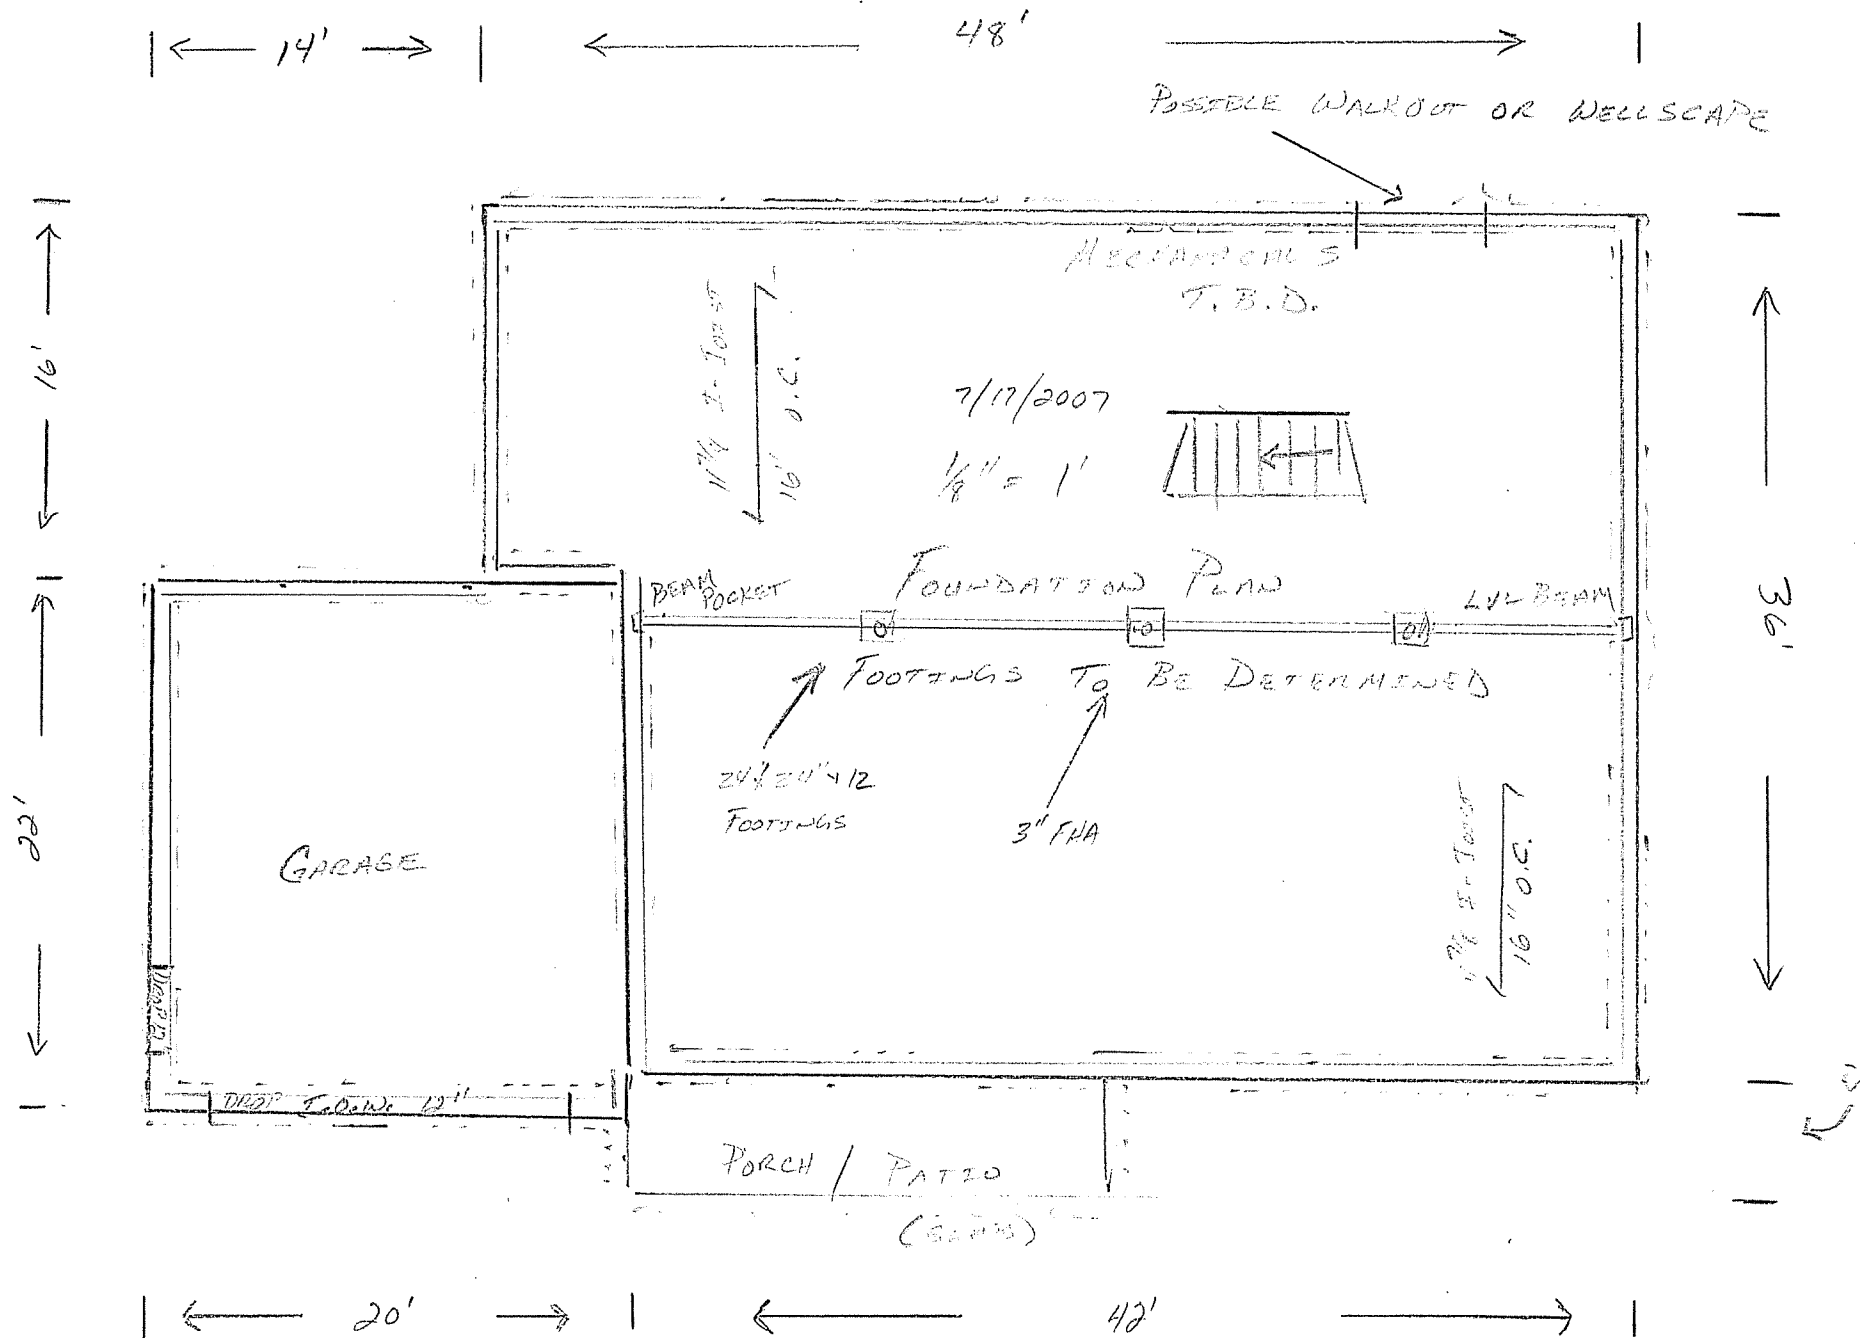


ROOF PLAN


$\frac{1}{8}'' = 1'$


7/17/2007

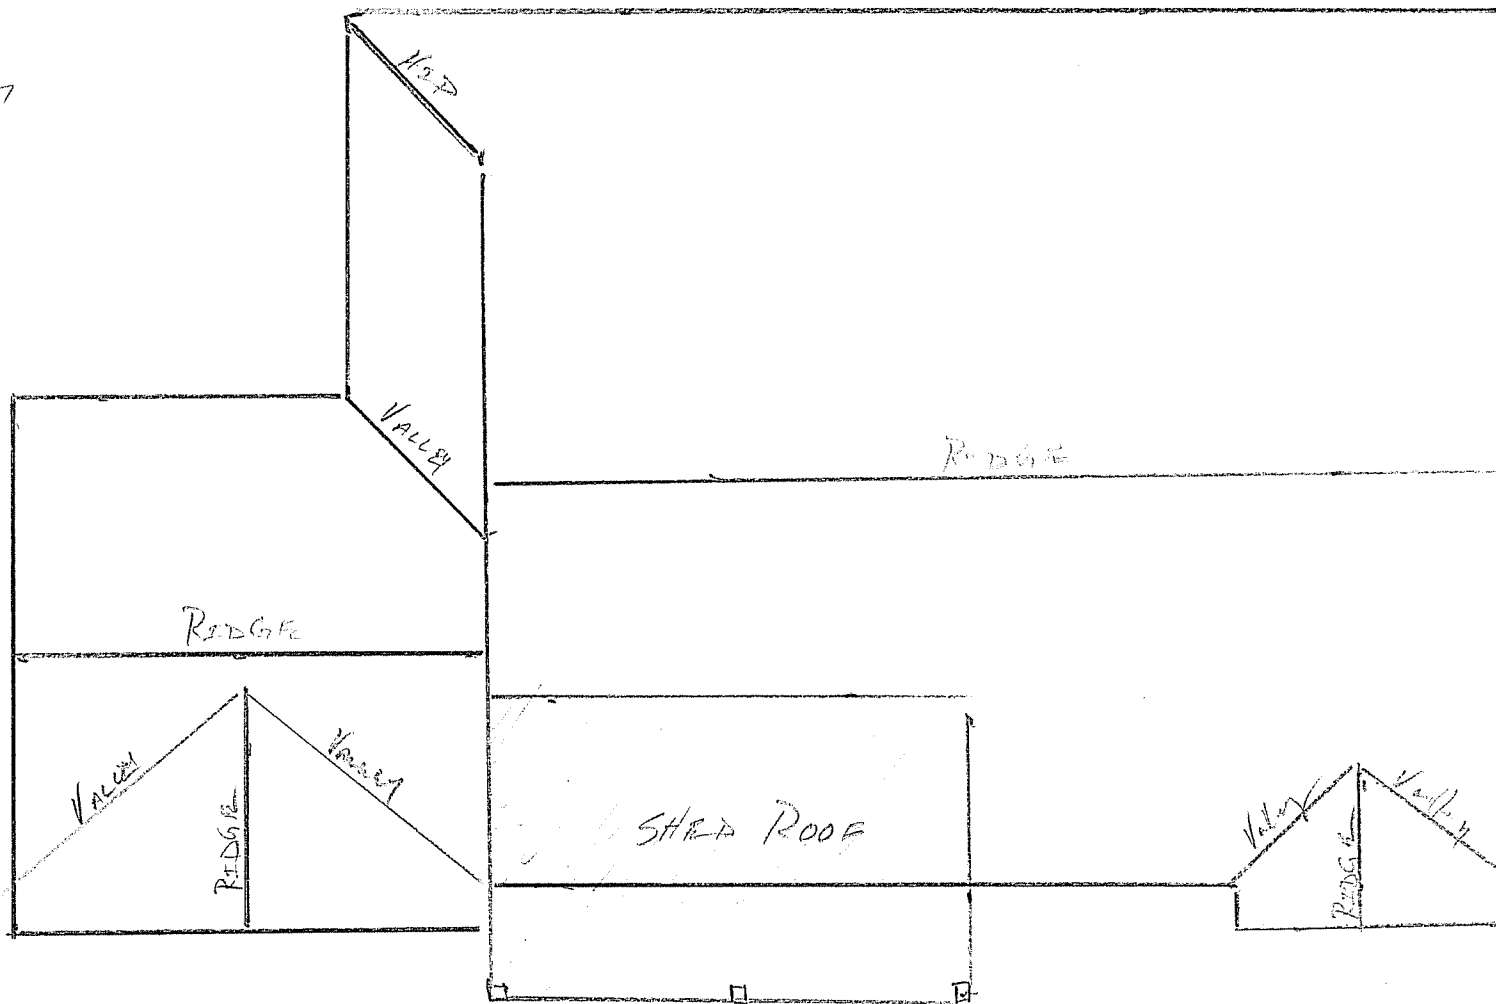


NELSON RESIDENCE
1226 IOWA DRIVE

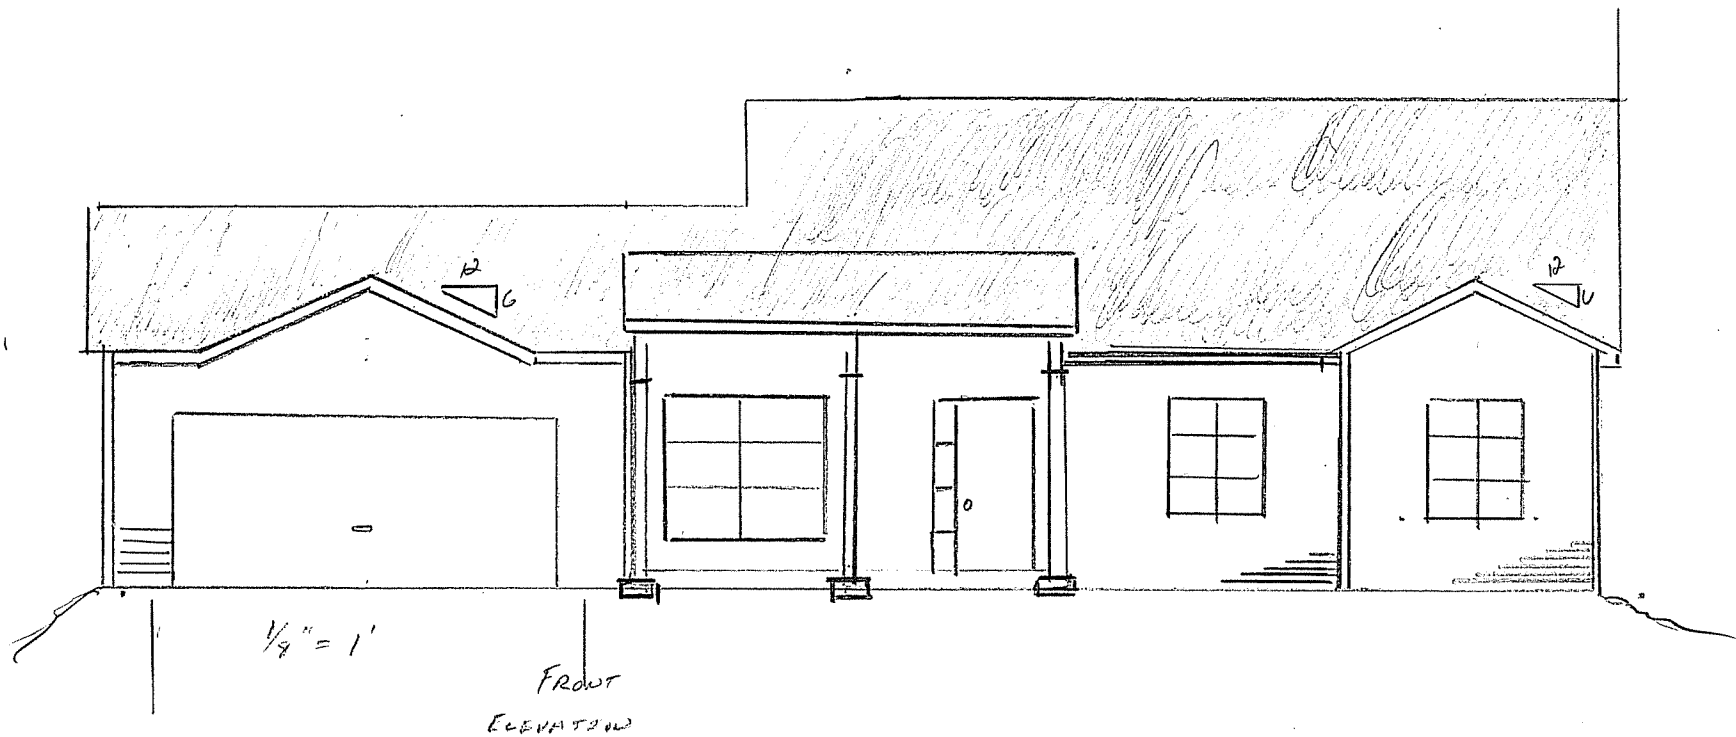

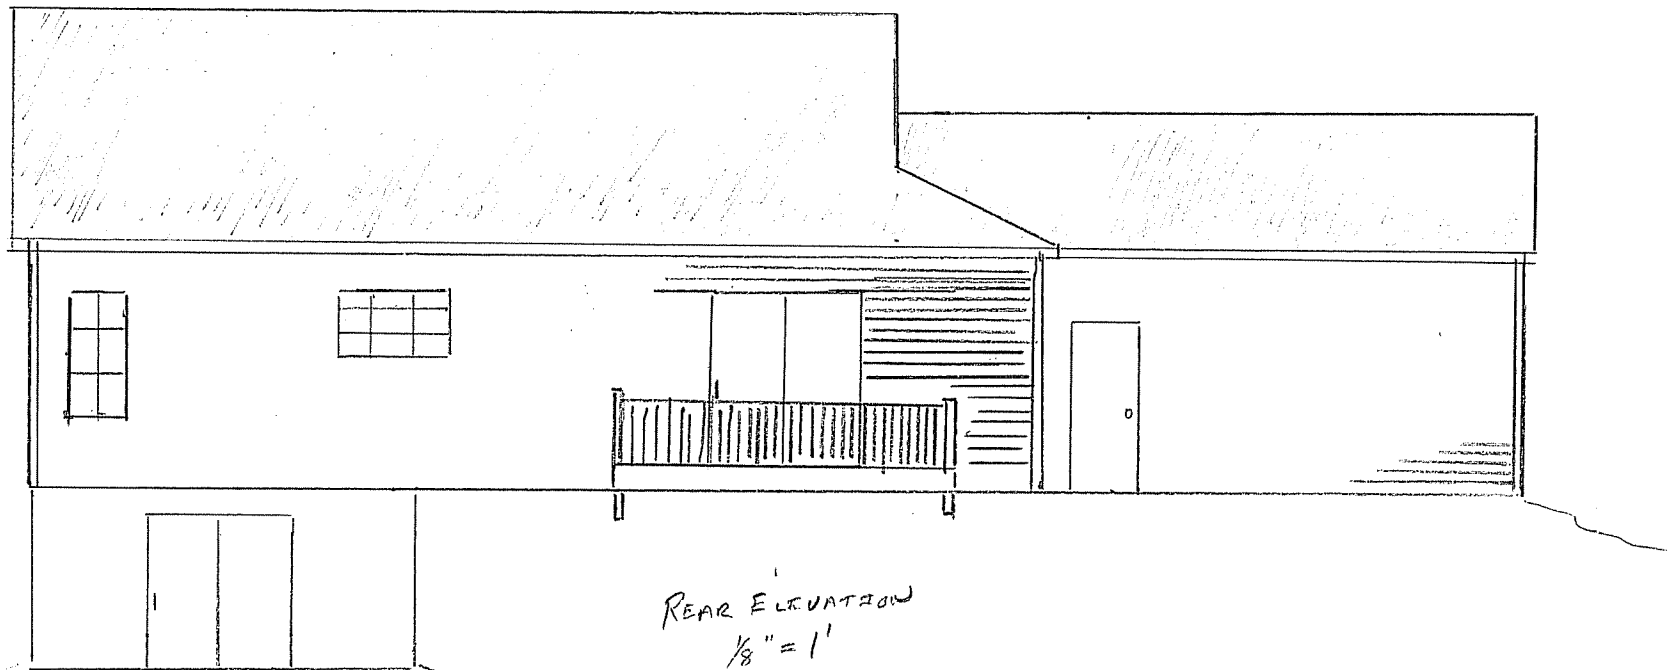

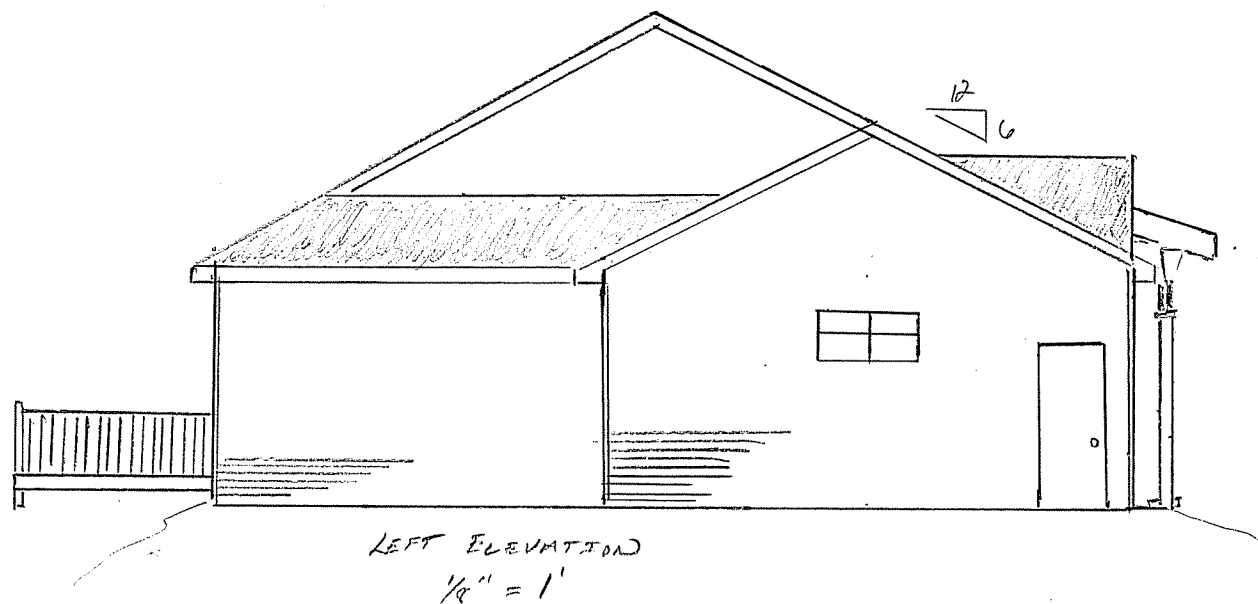

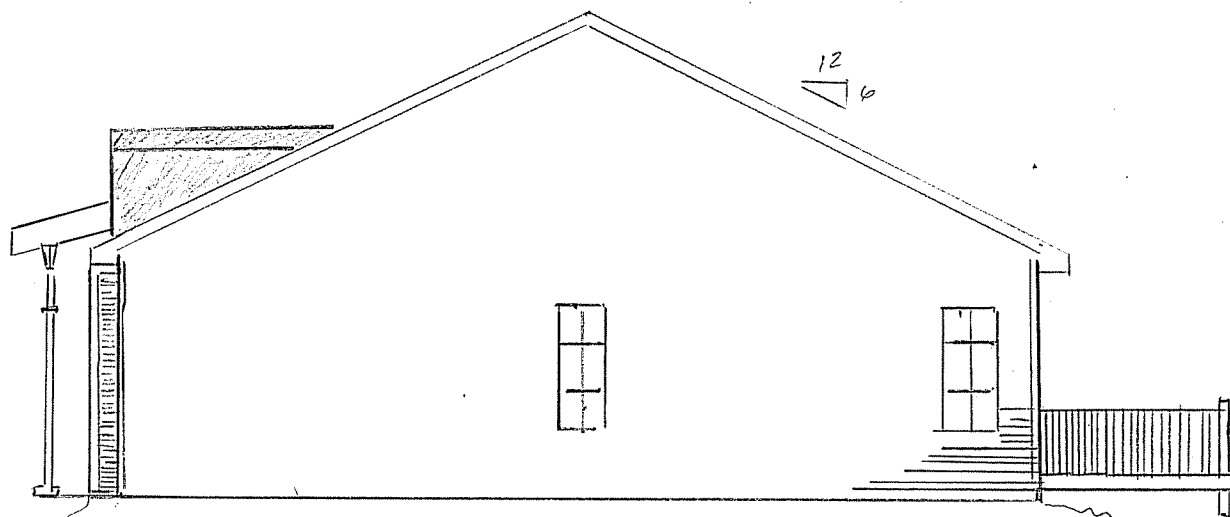

RIGHT ELEVATION

$\frac{1}{8}'' = 1'$

