

LEGEND

	GOVERNMENT CORNER
	PARCEL BOUNDARY
	RIGHT-OF-WAY LINE
	CENTERLINE
	SECTION LINE
	EDGE OF PAVEMENT
	CONCRETE CURB & GUTTER
	BUILDING
	ENGINEERING CENTER PUD
	LOT 17 RAMP PUD
	CAMP RANDALL STADIUM PUD
	SAPC ADDITIONAL PUD AREA

NOTES


- BEARINGS FOR THIS EXHIBIT ARE REFERENCED TO THE WISCONSIN COUNTY COORDINATE SYSTEM, DANE COUNTY, THE WEST LINE OF THE NORTHEAST QUARTER BEARS N 00°00'24" W.
- FIELD WORK PERFORMED BY JSD PROFESSIONAL SERVICES, INC., JANUARY 2011.

LINE TABLE

LINE	BEARING	DISTANCE
L-1	N 00°00'24" W	32.54'
L-2	N 89°59'36" E	30.00'
L-3	N 00°00'24" W	1,588.06'
L-4	S 88°38'18" E	250.00'
L-5	N 00°00'24" W	55.00'
L-6	S 89°12'33" E	430.82'
L-7	S 00°21'21" W	369.52'
L-8	S 89°07'54" E	573.09'
L-9	S 00°09'31" E	114.07'
L-10	N 88°49'04" W	307.75'
L-11	S 45°46'26" W	55.75'
L-12	S 00°03'01" E	538.31'
L-13	N 78°24'28" E	46.22'
L-14	S 50°13'53" W	908.57'
L-15	N 89°07'19" W	251.35'

NORTH BREEZE TERRACE

UNIVERSITY AVENUE

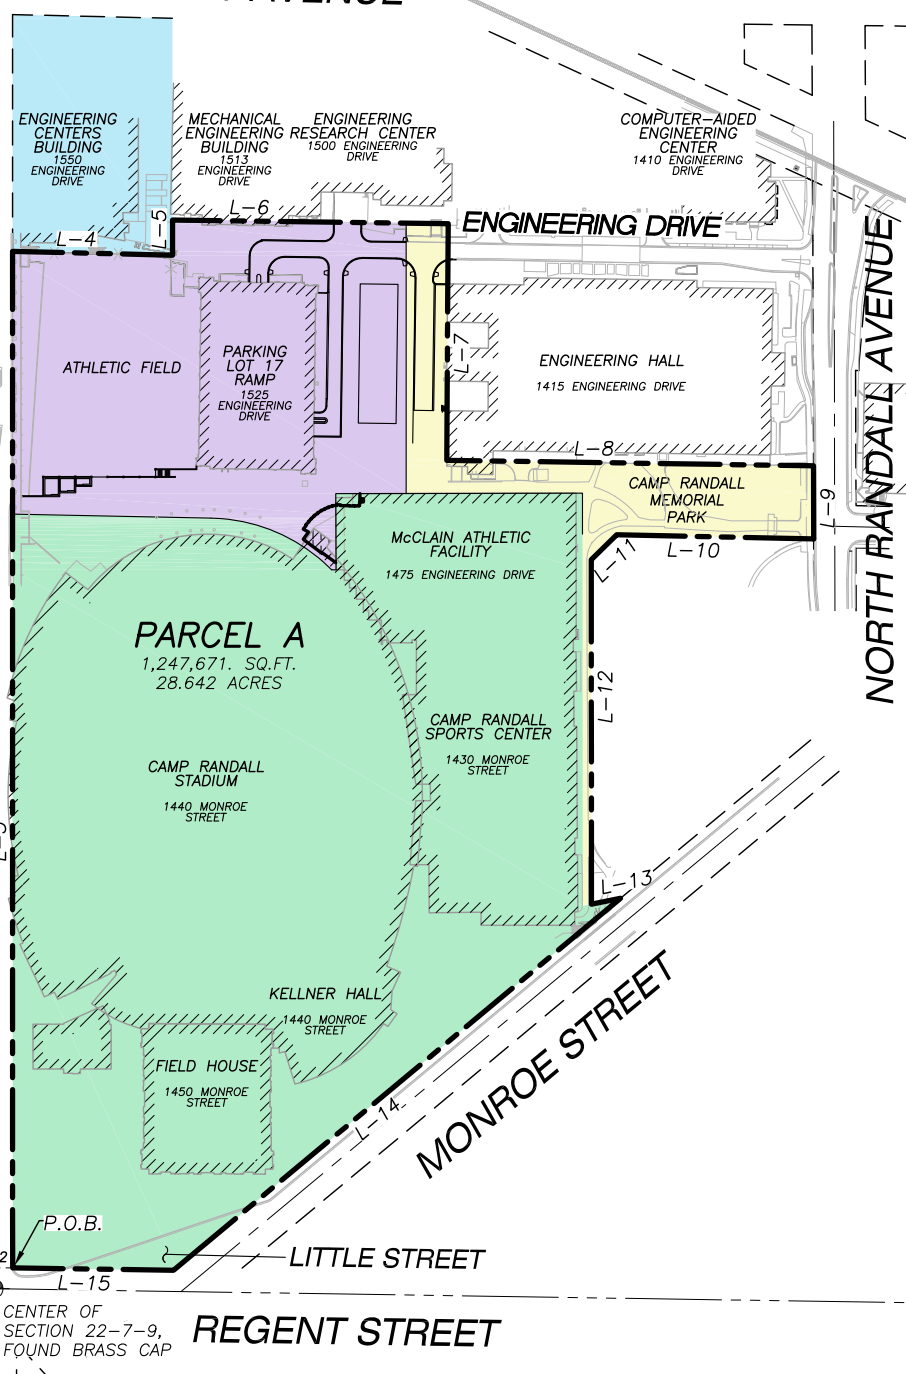

PARCEL A
1,247,671. SQ.FT.
28.642 ACRES

CAMP RANDALL STADIUM
1440 MONROE STREET

MONROE STREET

REGENT STREET

EXHIBIT-EXISTING PUD CAMP RANDALL

PART OF THE SOUTHWEST QUARTER AND THE NORTHWEST QUARTER OF THE NORTHEAST QUARTER OF SECTION 22, TOWNSHIP 7 NORTH, RANGE 9 EAST, CITY OF MADISON, DANE COUNTY, WISCONSIN.

PREPARED BY:

JSD Professional Services, Inc.
• Engineers • Surveyors • Planners

161 HORIZON DRIVE, SUITE 101
VERONA, WISCONSIN 53593
PHONE: (608)848-5060

PREPARED FOR:

BERNERS-SCHROBER ASSOCIATES, INC.
310 PINE STREET
GREEN BAY, WI 54301

PROJECT NO: 10-4509A

FILE NO: A-219

FIELDBOOK/PG: -


SHEET NO: 1 OF 1


SURVEYED BY: -

DRAWN BY: JK

CHECKED BY: DRS

APPROVED BY: HPJ

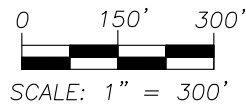

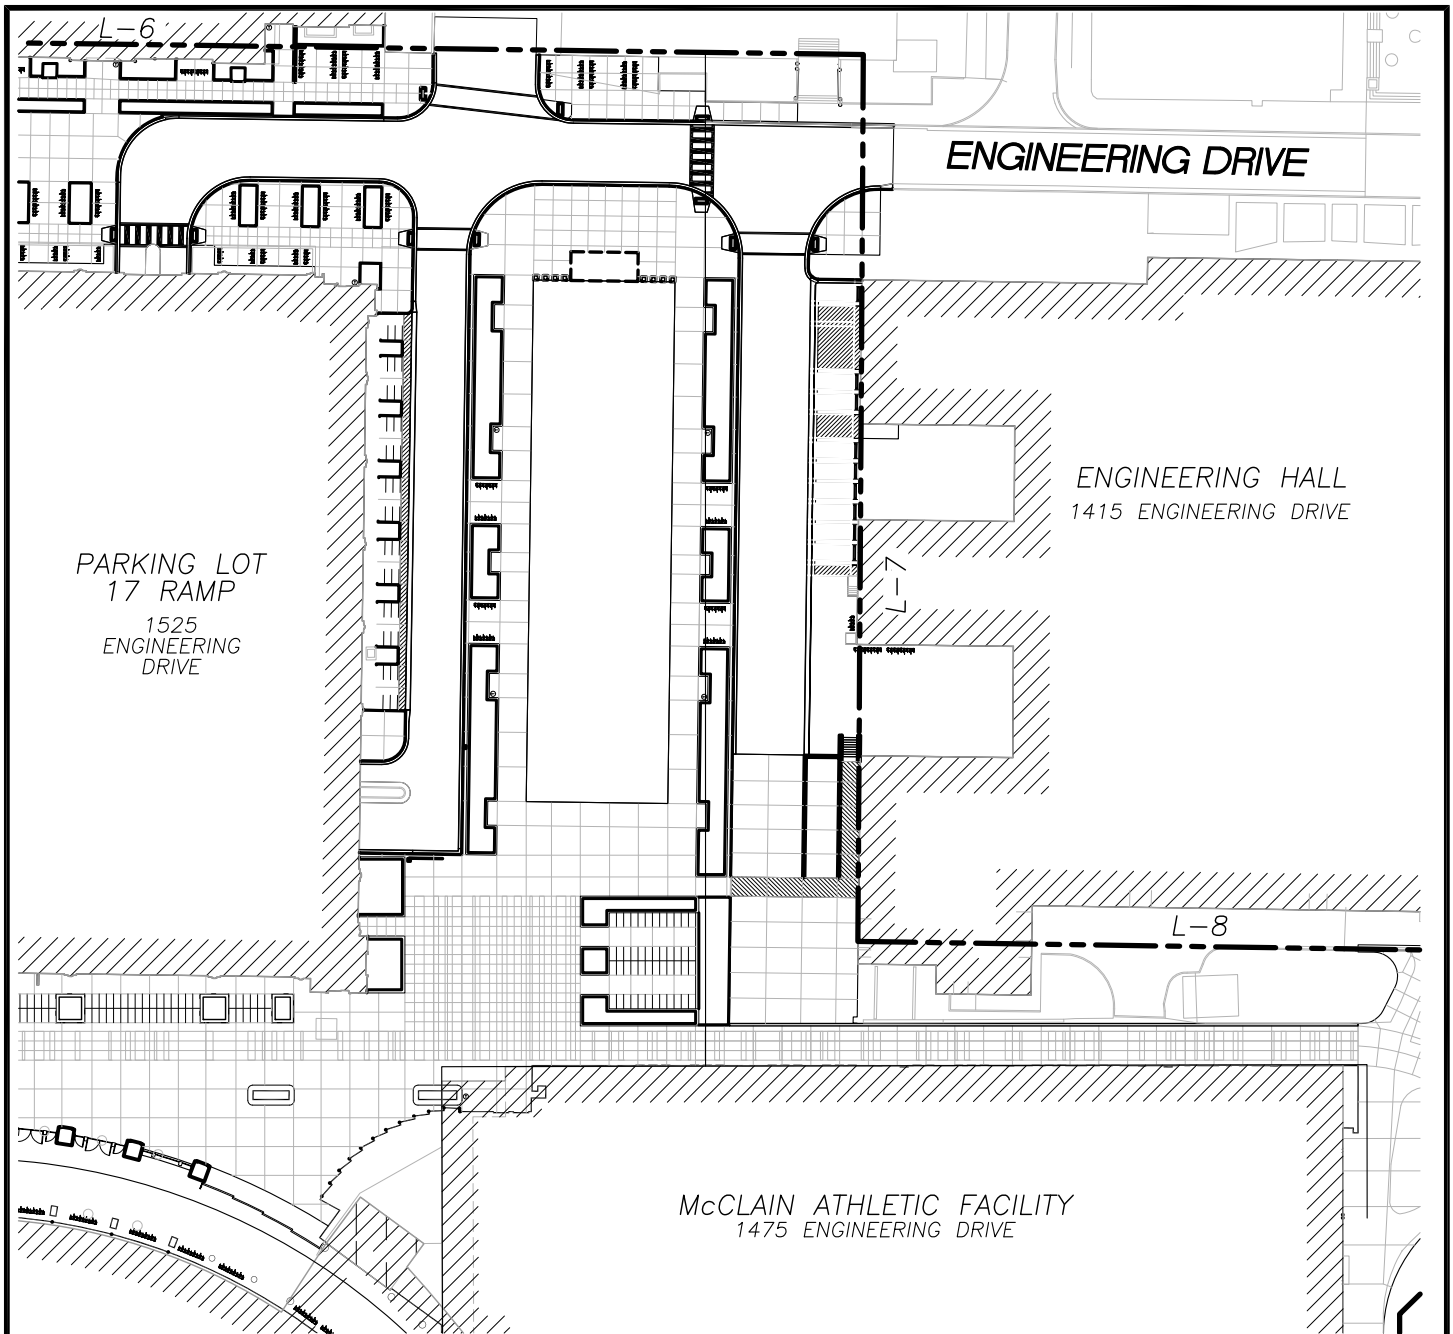

LEGEND

- GOVERNMENT CORNER
- PARCEL BOUNDARY
- RIGHT-OF-WAY LINE
- CENTERLINE
- SECTION LINE
- EDGE OF PAVEMENT
- CONCRETE CURB & GUTTER
- BUILDING

NOTES

1. BEARINGS FOR THIS EXHIBIT ARE REFERENCED TO THE WISCONSIN COUNTY COORDINATE SYSTEM, DANE COUNTY, THE WEST LINE OF THE NORTHEAST QUARTER BEARS N 00°00'24" W.
2. FIELD WORK PERFORMED BY JSD PROFESSIONAL SERVICES, INC., JANUARY 2011.

EXHIBIT-SAPC DETAIL

PART OF THE SOUTHWEST QUARTER AND THE NORTHWEST QUARTER OF THE NORTHEAST QUARTER OF SECTION 22, TOWNSHIP 7 NORTH, RANGE 9 EAST, CITY OF MADISON, DANE COUNTY, WISCONSIN.

PREPARED BY:

JSD Professional Services, Inc.
• Engineers • Surveyors • Planners

161 HORIZON DRIVE, SUITE 101
VERONA, WISCONSIN 53593
PHONE: (608)848-5060

PREPARED FOR:

BERNERS-SCHROBER
ASSOCIATES, INC.
310 PINE STREET
GREEN BAY, WI 54301

PROJECT NO: 10-4509A

FILE NO: A-219

FIELDBOOK/PG: -


SHEET NO: 1 OF 1

SURVEYED BY: -

DRAWN BY: JK


CHECKED BY: DRS

APPROVED BY: HPJ

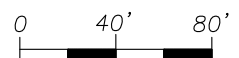

SCALE: 1" = 80'

LEGEND

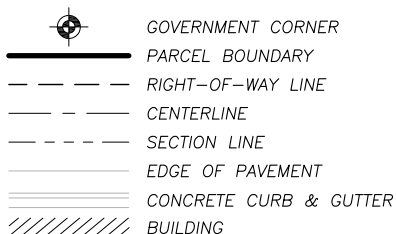

NOTES


1. BEARINGS FOR THIS EXHIBIT ARE REFERENCED TO THE WISCONSIN COUNTY COORDINATE SYSTEM, DANE COUNTY, THE WEST LINE OF THE NORTHEAST QUARTER BEARS N 00°00'24" W.
2. FIELD WORK PERFORMED BY JSD PROFESSIONAL SERVICES, INC., JANUARY 2011.

LINE TABLE

LINE	BEARING	DISTANCE
L-1	N 00°00'24" W	32.54'
L-2	N 89°59'36" E	30.00'
L-3	N 00°00'24" W	1,588.06'
L-4	S 88°38'18" E	250.00'
L-5	N 00°00'24" W	55.00'
L-6	S 89°12'33" E	430.82'
L-7	S 00°21'21" W	369.52'
L-8	S 89°07'54" E	573.09'
L-9	S 00°09'31" E	114.07'
L-10	N 88°49'04" W	361.25'
L-11	S 00°03'01" E	581.07'
L-12	N 78°24'28" E	60.00'
L-13	S 50°13'53" W	908.57'
L-14	N 89°07'19" W	251.35'

NORTH BREEZE TERRACE

UNIVERSITY AVENUE

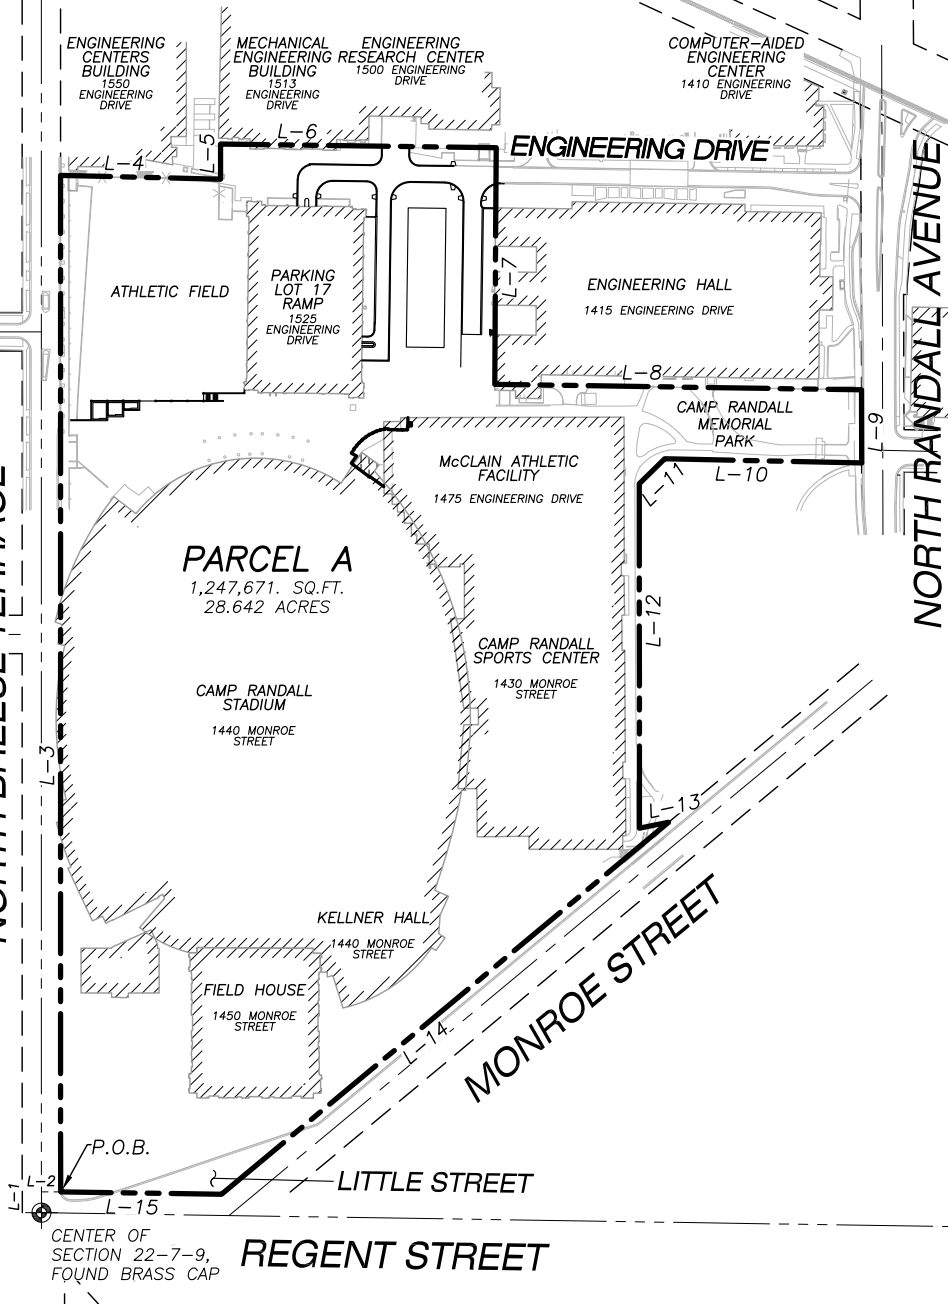

PARCEL A
1,247,671. SQ.FT.
28.642 ACRES

EXHIBIT-OVERALL CAMP RANDALL PUD

PART OF THE SOUTHWEST QUARTER AND THE NORTHWEST QUARTER OF THE NORTHEAST QUARTER OF SECTION 22, TOWNSHIP 7 NORTH, RANGE 9 EAST, CITY OF MADISON, DANE COUNTY, WISCONSIN.

PREPARED BY:

JSD Professional Services, Inc.
• Engineers • Surveyors • Planners

161 HORIZON DRIVE, SUITE 101
VERONA, WISCONSIN 53593
PHONE: (608)848-5060

PREPARED FOR:

BERNERS-SCHROBER
ASSOCIATES, INC.
310 PINE STREET
GREEN BAY, WI 54301

PROJECT NO: 10-4509A

FILE NO: A-219

FIELDBOOK/PG: -

SHEET NO: 1 OF 1

SURVEYED BY: -

DRAWN BY: JK

CHECKED BY: DRS

APPROVED BY: HPJ



0 150' 300'
SCALE: 1" = 300'

Plywood
Parking Area
36x36

**W-Club
Sales
20ft x 20ft**

Beverage Sales
40ft x 40ft

**Famous
Dave's
20x20**

**Mktg
Inflatable #1
15ft x 15ft**

**Mktg
Inflatable #2
15ft x 15ft**

**Mktg
Inflatable #3
15ft x 15ft**

**Mktg
Inflatable #4
15ft x 15ft**

WIBA
16ft x 16ft

IntellaSound Stage

**Visible
Display
LED
Screen**

**ID
Check**

**ID
Check**

Fenced Area for Hospitality

BSP Hospitality Area
80ft x 40ft
(500 people)
Seating for 250

Channel 3
20ft x 20ft

Supercuts
16x16

**Honor.
Captain
10x10**

**Women's
Hockey Team
20ft x 20ft**

**Mini Weiner
Mobile
(no tent)**

**Johnsonville
20x20
(20 people
seating for 15)**

Fenced Area for Hospitality

WAA Hospitality Area
60ft x 30ft
(100 people)
Seating for 50

**Outback F&B
Prep
20ft x 20ft**

Emergency Evacuation Area for Gate 5

BLR
Sales
Trailer