

LOT 2, BLOCK 1, MENDOTA ESTATES, LOCATED IN PART OF GOVERNMENT LOT 1, SECTION 18, T07N, R09E, CITY OF MADISON, DANE COUNTY, WISCONSIN.



LAKE MENDOTA

AVERAGE HIGHWATER LINE

FIRST FLOOR
1830

SURVEYED FOR:
GARY & JULIE GOLDSTEIN
1834 CAMELOT DR
MADISON, WI 53705

FIRST FLOOR = 856.5'
1838

LEGEND

Ø = 3/4" x 24" SOLID IRON ROD SET
1.50 LBS./FT. MINIMUM WEIGHT
UNLESS OTHERWISE STATED
() = RECORDED INFORMATION
I.P. = IRON PIPE
I.S. = IRON STAKE

 EXISTING STRUCTURE

BLOCK

LOT 3

LOT 2

16,861 Sq Ft
TO WATERS EDGE

1


LO²

CAMELOT DR	AVERAGE HIGH WATER
5710	83'
5714	80' FROM DECK
5718	80' FROM DECK
1845	56'
1838	85'
1830	55'
1826	20' FROM DECK


THORSTRAND RD	
5856	8' FROM DECK
5852	40' FROM DECK
5848	29' FROM DECK

AVERAGE 54'

1834
CAMELOT DRIVE

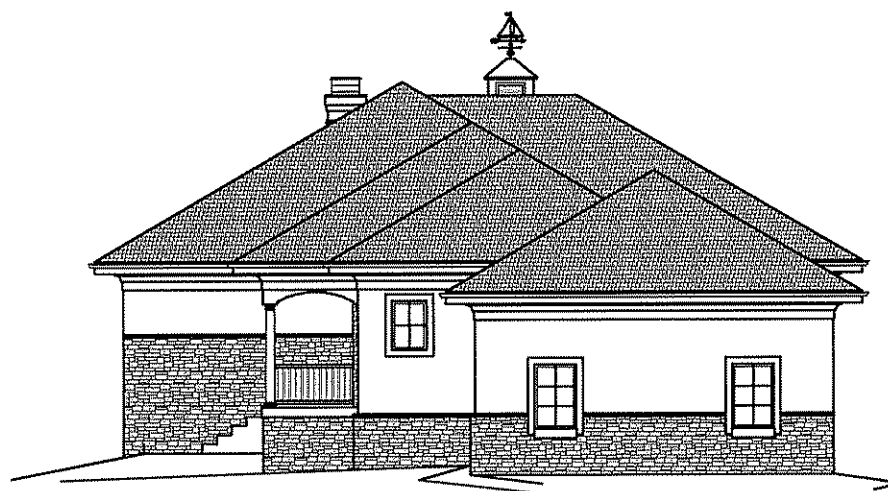

FRONT ELEVATION
1/4" = 1'-0"

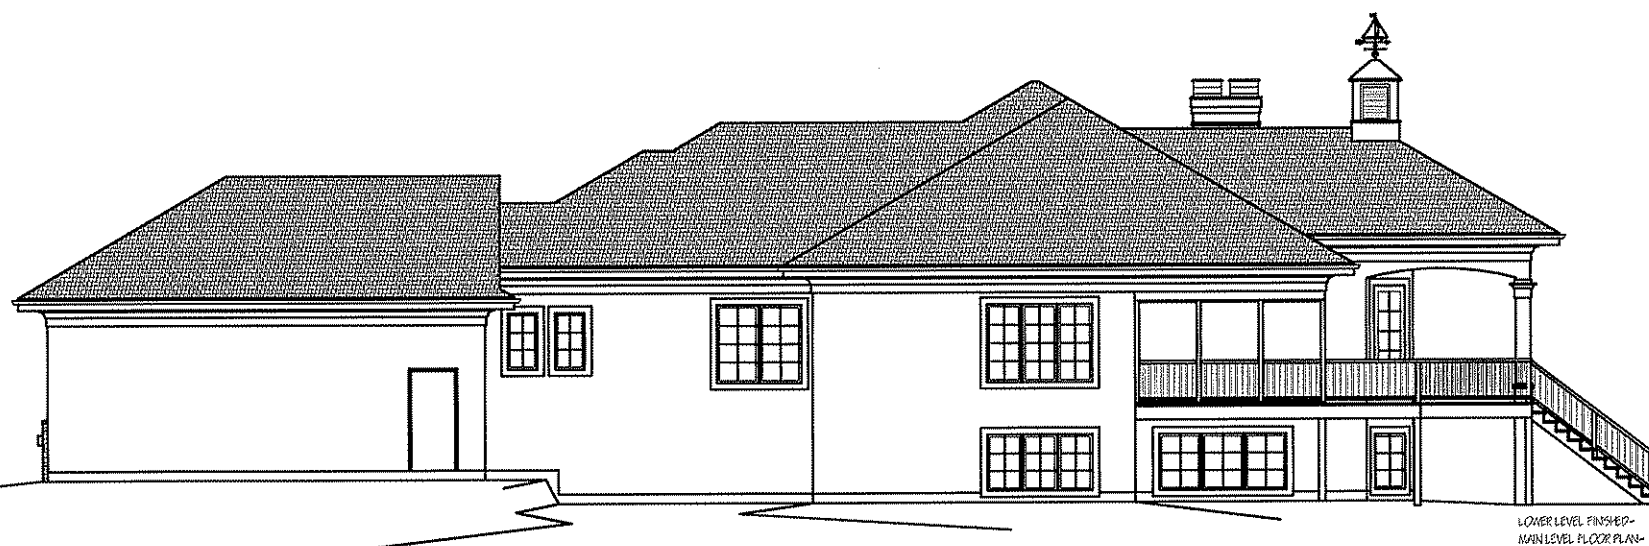

RIGHT ELEVATION
1/4" = 1'-0"

LOWER LEVEL FINISHED-	1850 SQ. FT.
MAIN LEVEL FLOOR PLAN-	2279 SQ. FT.
TOTAL FINISHED-	4129 SQ. FT.
DECK-	289 SQ. FT.
SCREEN PORCH-	190 SQ. FT.
COVERED PORCH (LAKESIDE)-	178 SQ. FT.
COVERED ENTRY (FRONT)-	100 SQ. FT.
GRACE -	745 SQ. FT.

NEW HOME FOR:
GARY AND JULIE GOLDSTEIN
LOT #2
1834 CAMELOT DRIVE
CITY OF MADISON, DANE COUNTY, WISCONSIN


Property Of
HART & DENOBLE
1834 Maple Road
Madison, WI 53702
Cell: 608.831.4422
Fax: 608.831.4873
www.dcnoblebuildings.com

DESIGNED BY
STEVEN T. BENTON
PREPARED BY
HERT DENOBLE BUILDINGS, INC.
1834 Maple Road
Madison, WI 53702
Cell: 608.831.4422
Fax: 608.831.4873
www.dcnoblebuildings.com

ELEVATIONS
REV 10/14/2009
1/4" = 1'-0"
VER. 5 **1**



BACK ELEVATION
1/4" = 1'-0"

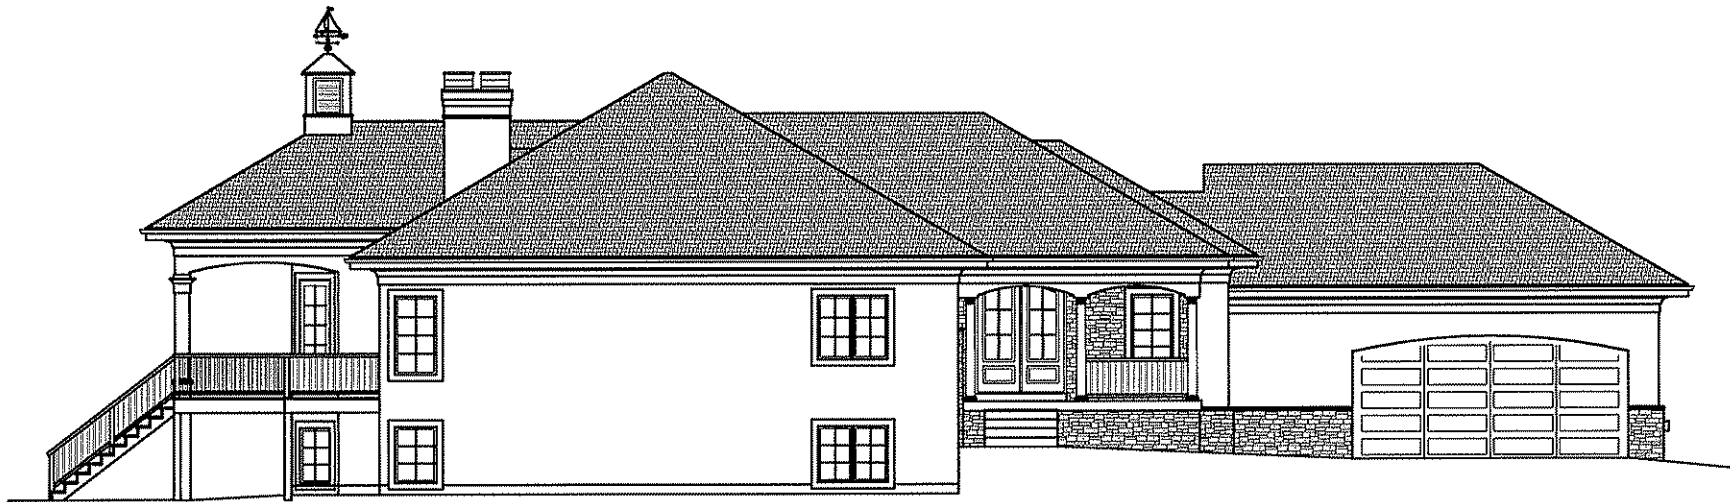

LEFT ELEVATION
1/4" = 1'-0"


LOWER LEVEL FINISHED-	1890 SQ. FT.
MAIN LEVEL FLOOR PLAN-	2279 SQ. FT.
TOTAL FINISHED-	4129 SQ. FT.
DECK-	289 SQ. FT.
SCREEN PORCH-	190 SQ. FT.
COVERED PORCH (LWSIDE) -	178 SQ. FT.
COVERED ENTRY (FRONT) -	100 SQ. FT.
GARAGE -	745 SQ. FT.

NEW HOME FOR:
GARY AND JULIE GOLDSTEIN
LOT #2
1834 CAMELOT DRIVE
CITY OF MADISON, DANE COUNTY, WISCONSIN

Property Of:
HART DENOBLE
1834 CAMELOT DRIVE
MADISON, WI 53706
www.daneshoups.com

DESIGNED BY:
STUDIO 111 DESIGN
THESE DOCUMENTS ARE THE EXCLUSIVE
PROPERTY OF HART DENOBLE BUILDERS, INC.
NO PART OF THESE DOCUMENTS MAY BE
REPRODUCED OR TRANSMITTED IN ANY FORM
OR BY ANY MEANS, ELECTRONIC OR MECHANICAL,
INCLUDING PHOTOCOPYING, RECORDING, OR BY
ANY INFORMATION STORAGE AND RETRIEVAL
SYSTEM, WITHOUT PERMISSION IN WRITING
FROM HART DENOBLE BUILDERS, INC.

ELEVATIONS
REV 10/14/2009
1/4" = 1'-0"
VER. 5 2⁴

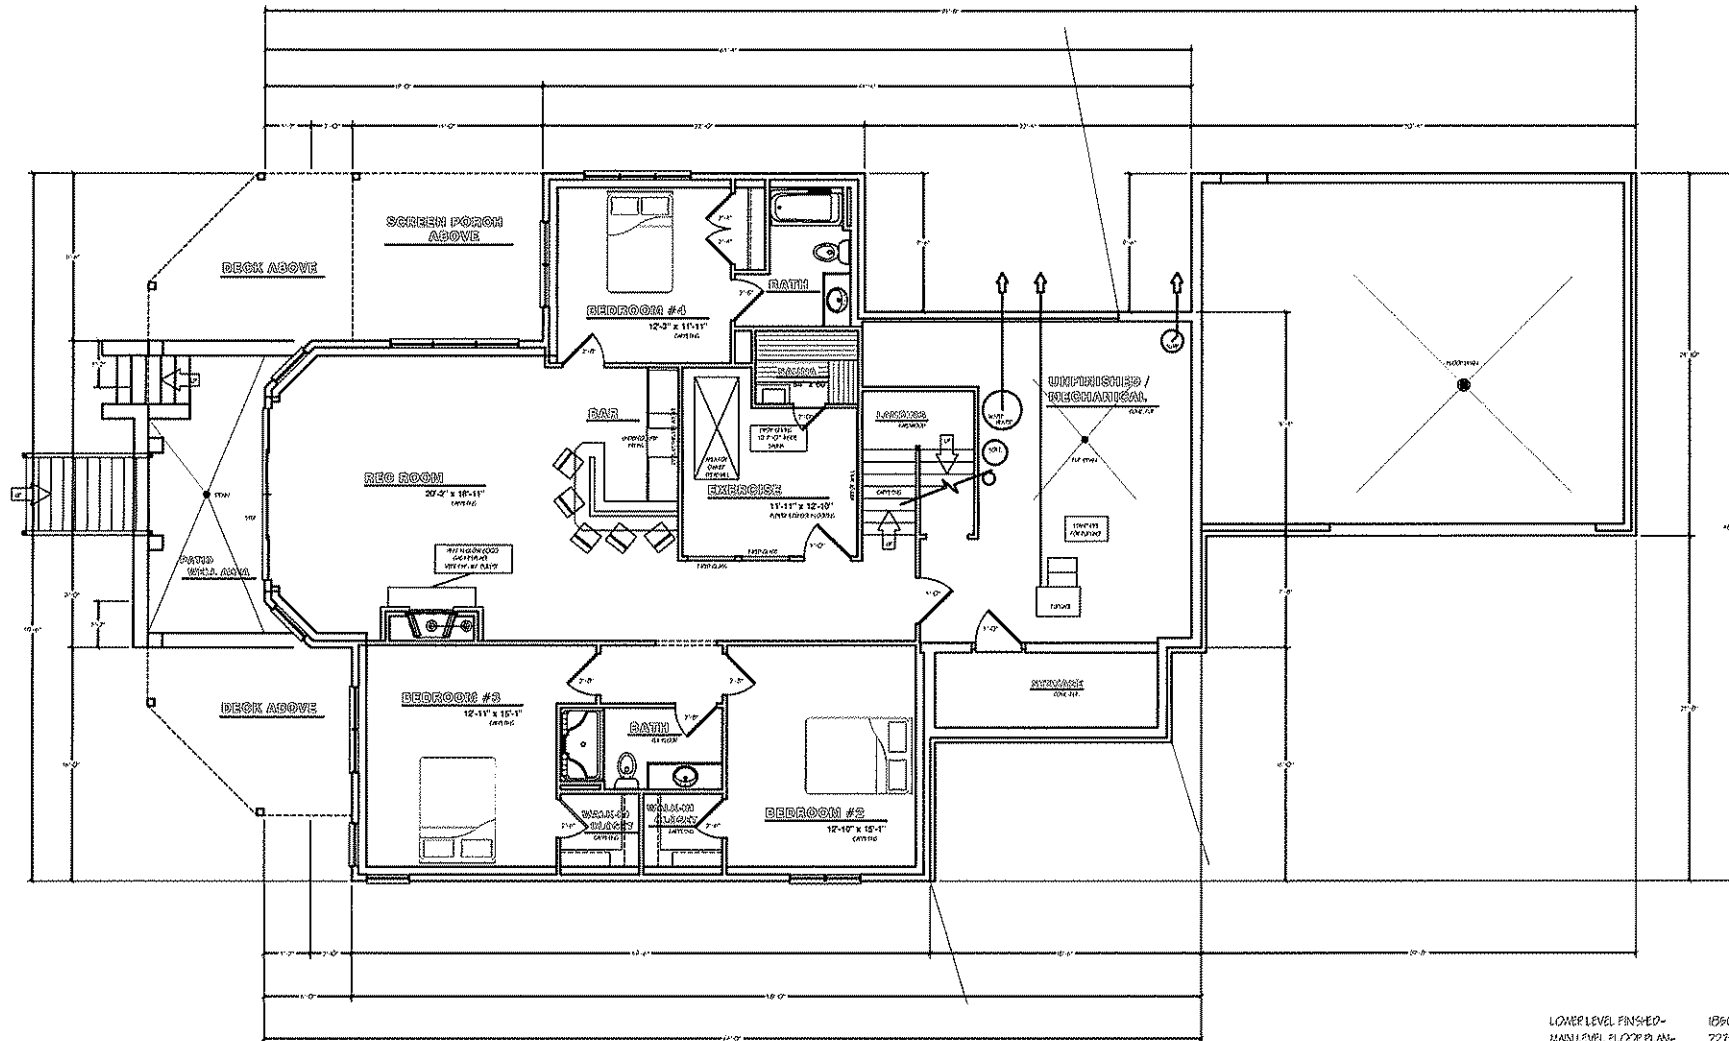

LOWER LEVEL FLOOR PLAN

1/4" = 1'-0"

1850 SQ. FT. FINISHED

429 SQ. FT. UNFINISHED
107 SQ. FT. UNFINISHED storage under front stoop


LOWER LEVEL FINISHED-	1850 SQ. FT.
MAIN LEVEL FLOOR PLAN-	2279 SQ. FT.
TOTAL FINISHED-	4129 SQ. FT.
DECK-	289 SQ. FT.
SCREEN PORCH-	190 SQ. FT.
COVERED PORCH (LX SIDE) -	178 SQ. FT.
COVERED ENTRY (FRONT) -	100 SQ. FT.
GARAGE -	743 SQ. FT.

LOWER LEVEL FLOOR PLAN
REV 10/14/2009
1/4" = 1'-0"
VER. 5 3

DESIGNED BY
STEVEN T. GENTON
This document is the property of
Hart Denoble Builders, Inc.
It is to be used only for the project
identified on this drawing. No part of
this document may be reproduced or
transmitted in any form or by any means
electronic, mechanical, photocopying,
recording, or by any information storage
and retrieval system, without the prior
written permission of Hart Denoble Builders, Inc.

Property of:
**HART
DENOBLE**
1834 CAMELOT DRIVE
MADISON, WI 53713
TEL: (608) 833-4477
WWW.DENOBLEBUILDERS.COM

NEW HOME FOR:
GARY AND JULIE GOLDSTEIN
LOT # 2
1834 CAMELOT DRIVE
CITY OF MADISON, DANE COUNTY, WISCONSIN

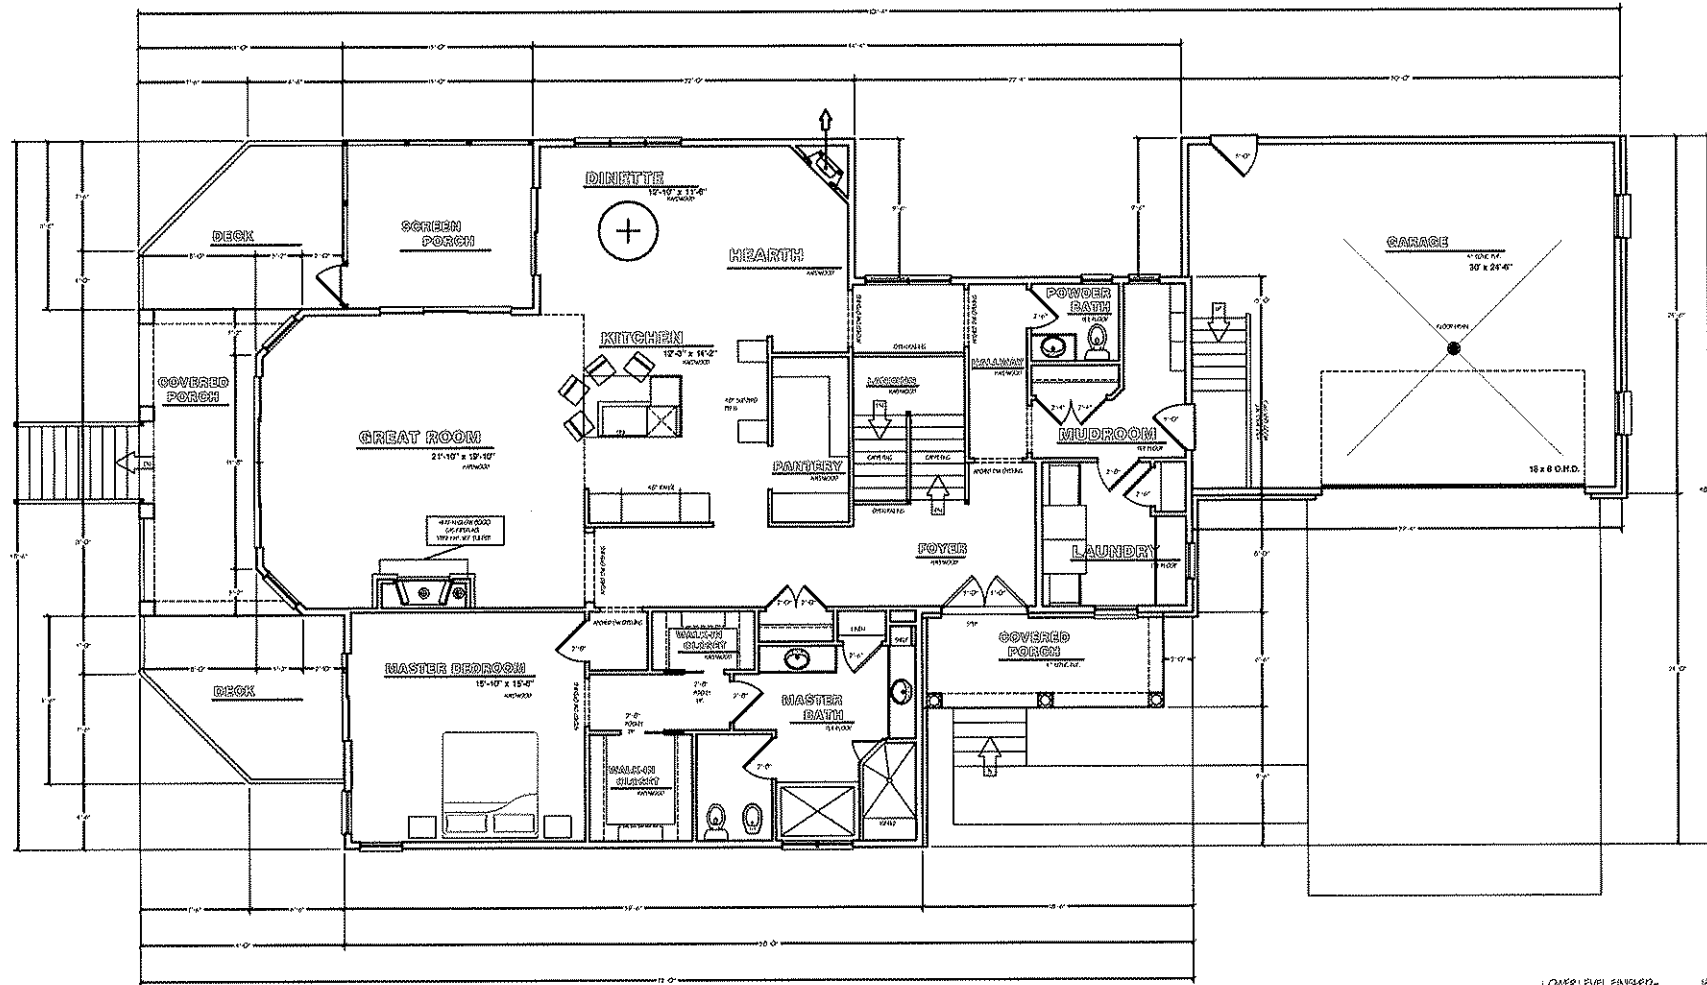

MAIN LEVEL FLOOR PLAN
1/4" = 1'-0" 2279 SQ. FT.

LOWER LEVEL FINISHED-	1890 SQ. FT.
MAIN LEVEL FLOOR PLAN-	2279 SQ. FT.
TOTAL FINISHED-	4129 SQ. FT.
DECK-	289 SQ. FT.
SCREENED PORCH-	190 SQ. FT.
COVERED PORCH (FRONT)-	178 SQ. FT.
COVERED ENTRY (FRONT)-	100 SQ. FT.
GARAGE-	480 SQ. FT.



VER. 5 4

THIS DOCUMENT IS THE EXCLUSIVE PROPERTY OF HART & DENOBLE BUILDERS, INC. NO PART OF THIS DOCUMENT MAY BE REPRODUCED OR TRANSMITTED IN ANY FORM OR BY ANY MEANS, ELECTRONIC OR MECHANICAL, INCLUDING PHOTOCOPYING, RECORDING, OR BY ANY INFORMATION STORAGE AND RETRIEVAL SYSTEM, WITHOUT THE WRITTEN PERMISSION OF HART & DENOBLE BUILDERS, INC.

HART & DENOBLE
PROPERTY OF
1834 CAMELOT DRIVE
MADISON, WI 53704
OFFICE: 608.261.4422
FAX: 608.261.4477
www.denoledesign.com

NEW HOME FOR:
GARY AND JULIE GOLDSTEIN
LOT #2
1834 CAMELOT DRIVE
CITY OF MADISON, DANE COUNTY, WISCONSIN