


Legend of Symbols & Abbreviations

| | | |
|-----------------------|-------------------------|-----------------------------|
| BOUNDARY LINE | FLAG POLE | N - NORTH |
| CENTERLINE | GAS METER | S - SOUTH |
| EXISTING EASEMENT | ELECTRIC METER | E - EAST |
| SECTION LINE | POWER POLE | W - WEST |
| RIGHT-OF-WAY LINE | WATER VALVE/GAS VALVE | NW - NORTHWEST |
| WETLAND BOUNDARY | HYDRANT | NE - NORTHEAST |
| ABUTTING SURVEY | LIGHT POLE | SW - SOUTHWEST |
| SETBACK LINE | STORM MANHOLE | SE - SOUTHEAST |
| UNDERGROUND ELECTRIC | SANITARY MANHOLE | NWLY - NORTHWESTERLY |
| UNDERGROUND TELEPHONE | BRUSH OR SHRUB | NELY - NORTHEASTERLY |
| OVERHEAD ELECTRIC | UTILITY POLE GUY ANCHOR | SWLY - SOUTHWESTERLY |
| SANITARY SEWER | VENT / SEPTIC VENT | SELY - SOUTHEASTERLY |
| STORM SEWER | CURB STOP | CW - CONCRETE WALK |
| WATER LINE | MONITORING WELL | A.C. - AIR CONDITIONER |
| GAS LINE | GUARD POST | CMP - CORRUGATED METAL PIPE |
| FENCE LINE | ELECTRIC PEDESTAL | CONC. - CONCRETE |
| BRUSH LINE | CABLE TV PEDESTAL | VOL. - VOLUME |
| | TELEPHONE PEDESTAL | PG. - PAGE |
| | | CSM - CERTIFIED SURVEY MAP |
| | | ▲ SET SURVEY MARKER |
| | | () RECORD INFORMATION |
| | | ● BENCHMARK |

Legal Description

LOTS 1 & 2 OF CERTIFIED SURVEY MAP NO. 4928, AS RECORDED IN VOLUME 22 ON PAGES 50-51, AS DOCUMENT NUMBER 1934981, DANE COUNTY REGISTRY, LOCATED IN THE NORTHEAST QUARTER AND THE NORTHWEST QUARTER OF THE NORTHWEST QUARTER OF SECTION 30, TOWNSHIP 8 NORTH, RANGE 10 EAST, CITY OF MADISON, DANE COUNTY, WISCONSIN.

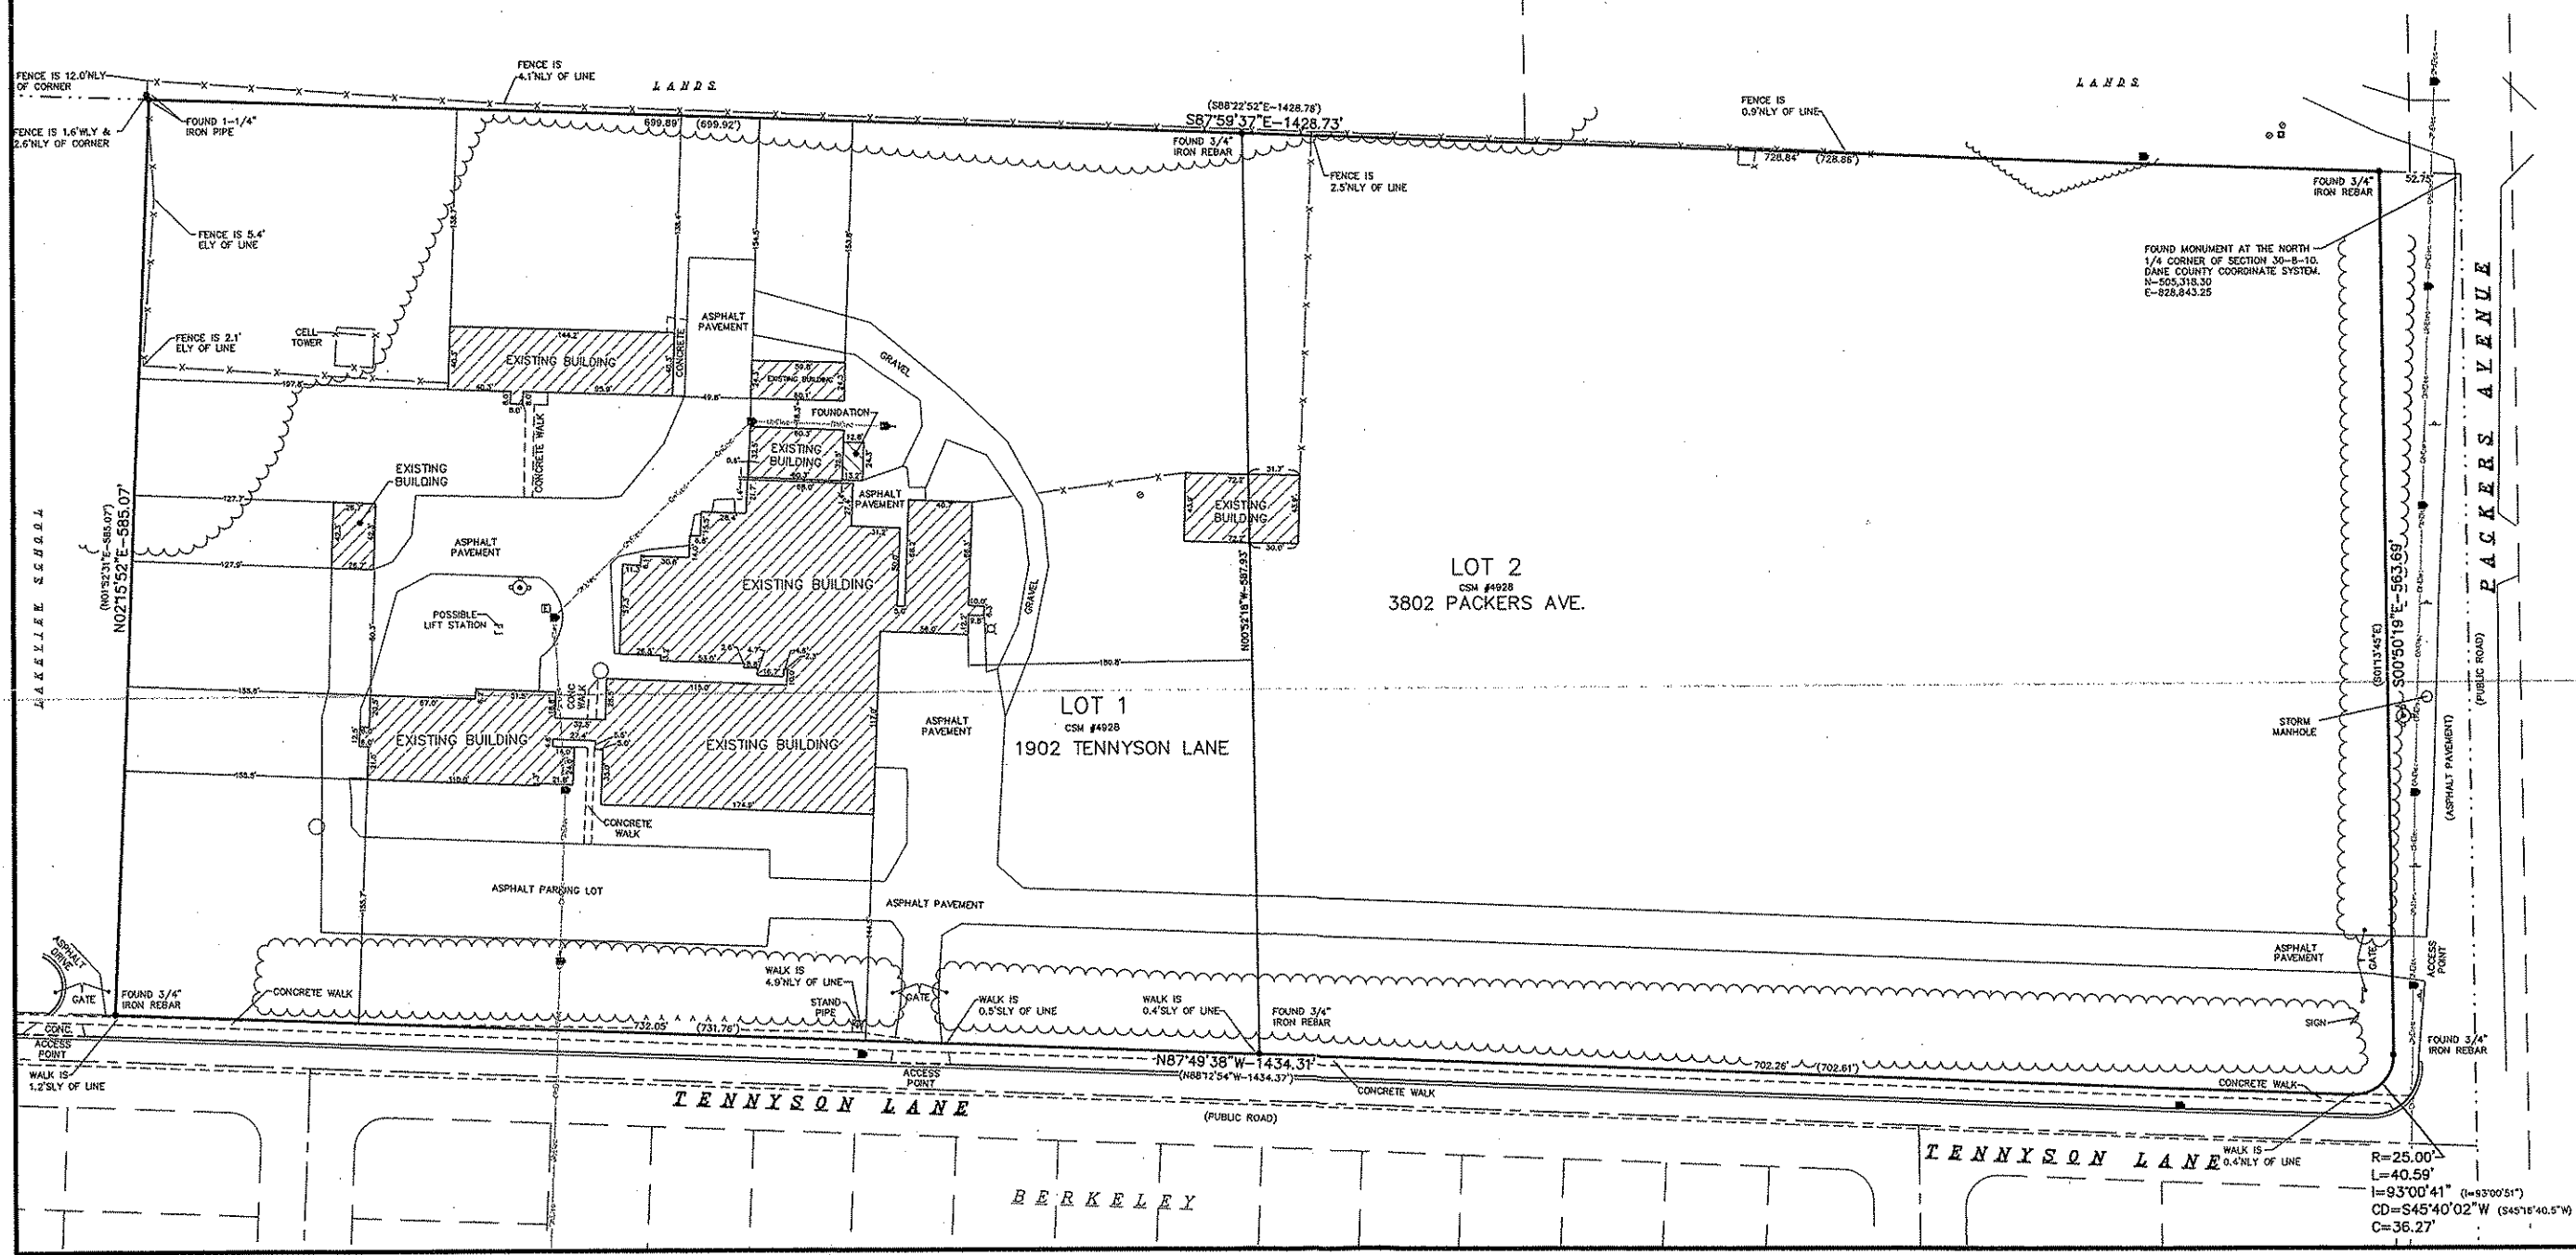


600 Grand Canyon Drive
Madison, WI 53719
(608) 833-0746 (fax)




DEMOLITION
TENNYSON TERRACE
Keller Real Estate Group
City of Madison, Dane County, Wisconsin

PLAT DATE: 03-03-08
LAYOUT: Overall
LAYER MARK:
DRAWN BY: GJP
FILE PATH: M:\PROJECTS\1902 TENNYSON\1902.DWG
© 2005
This document contains confidential information. It is the property of Mayo Corporation. No part of this document may be reproduced, stored in a retrieval system, or transmitted in any form or by any means, electronic, mechanical, photocopying, recording, or by any information storage and retrieval system, without the prior written permission of Mayo Corporation.

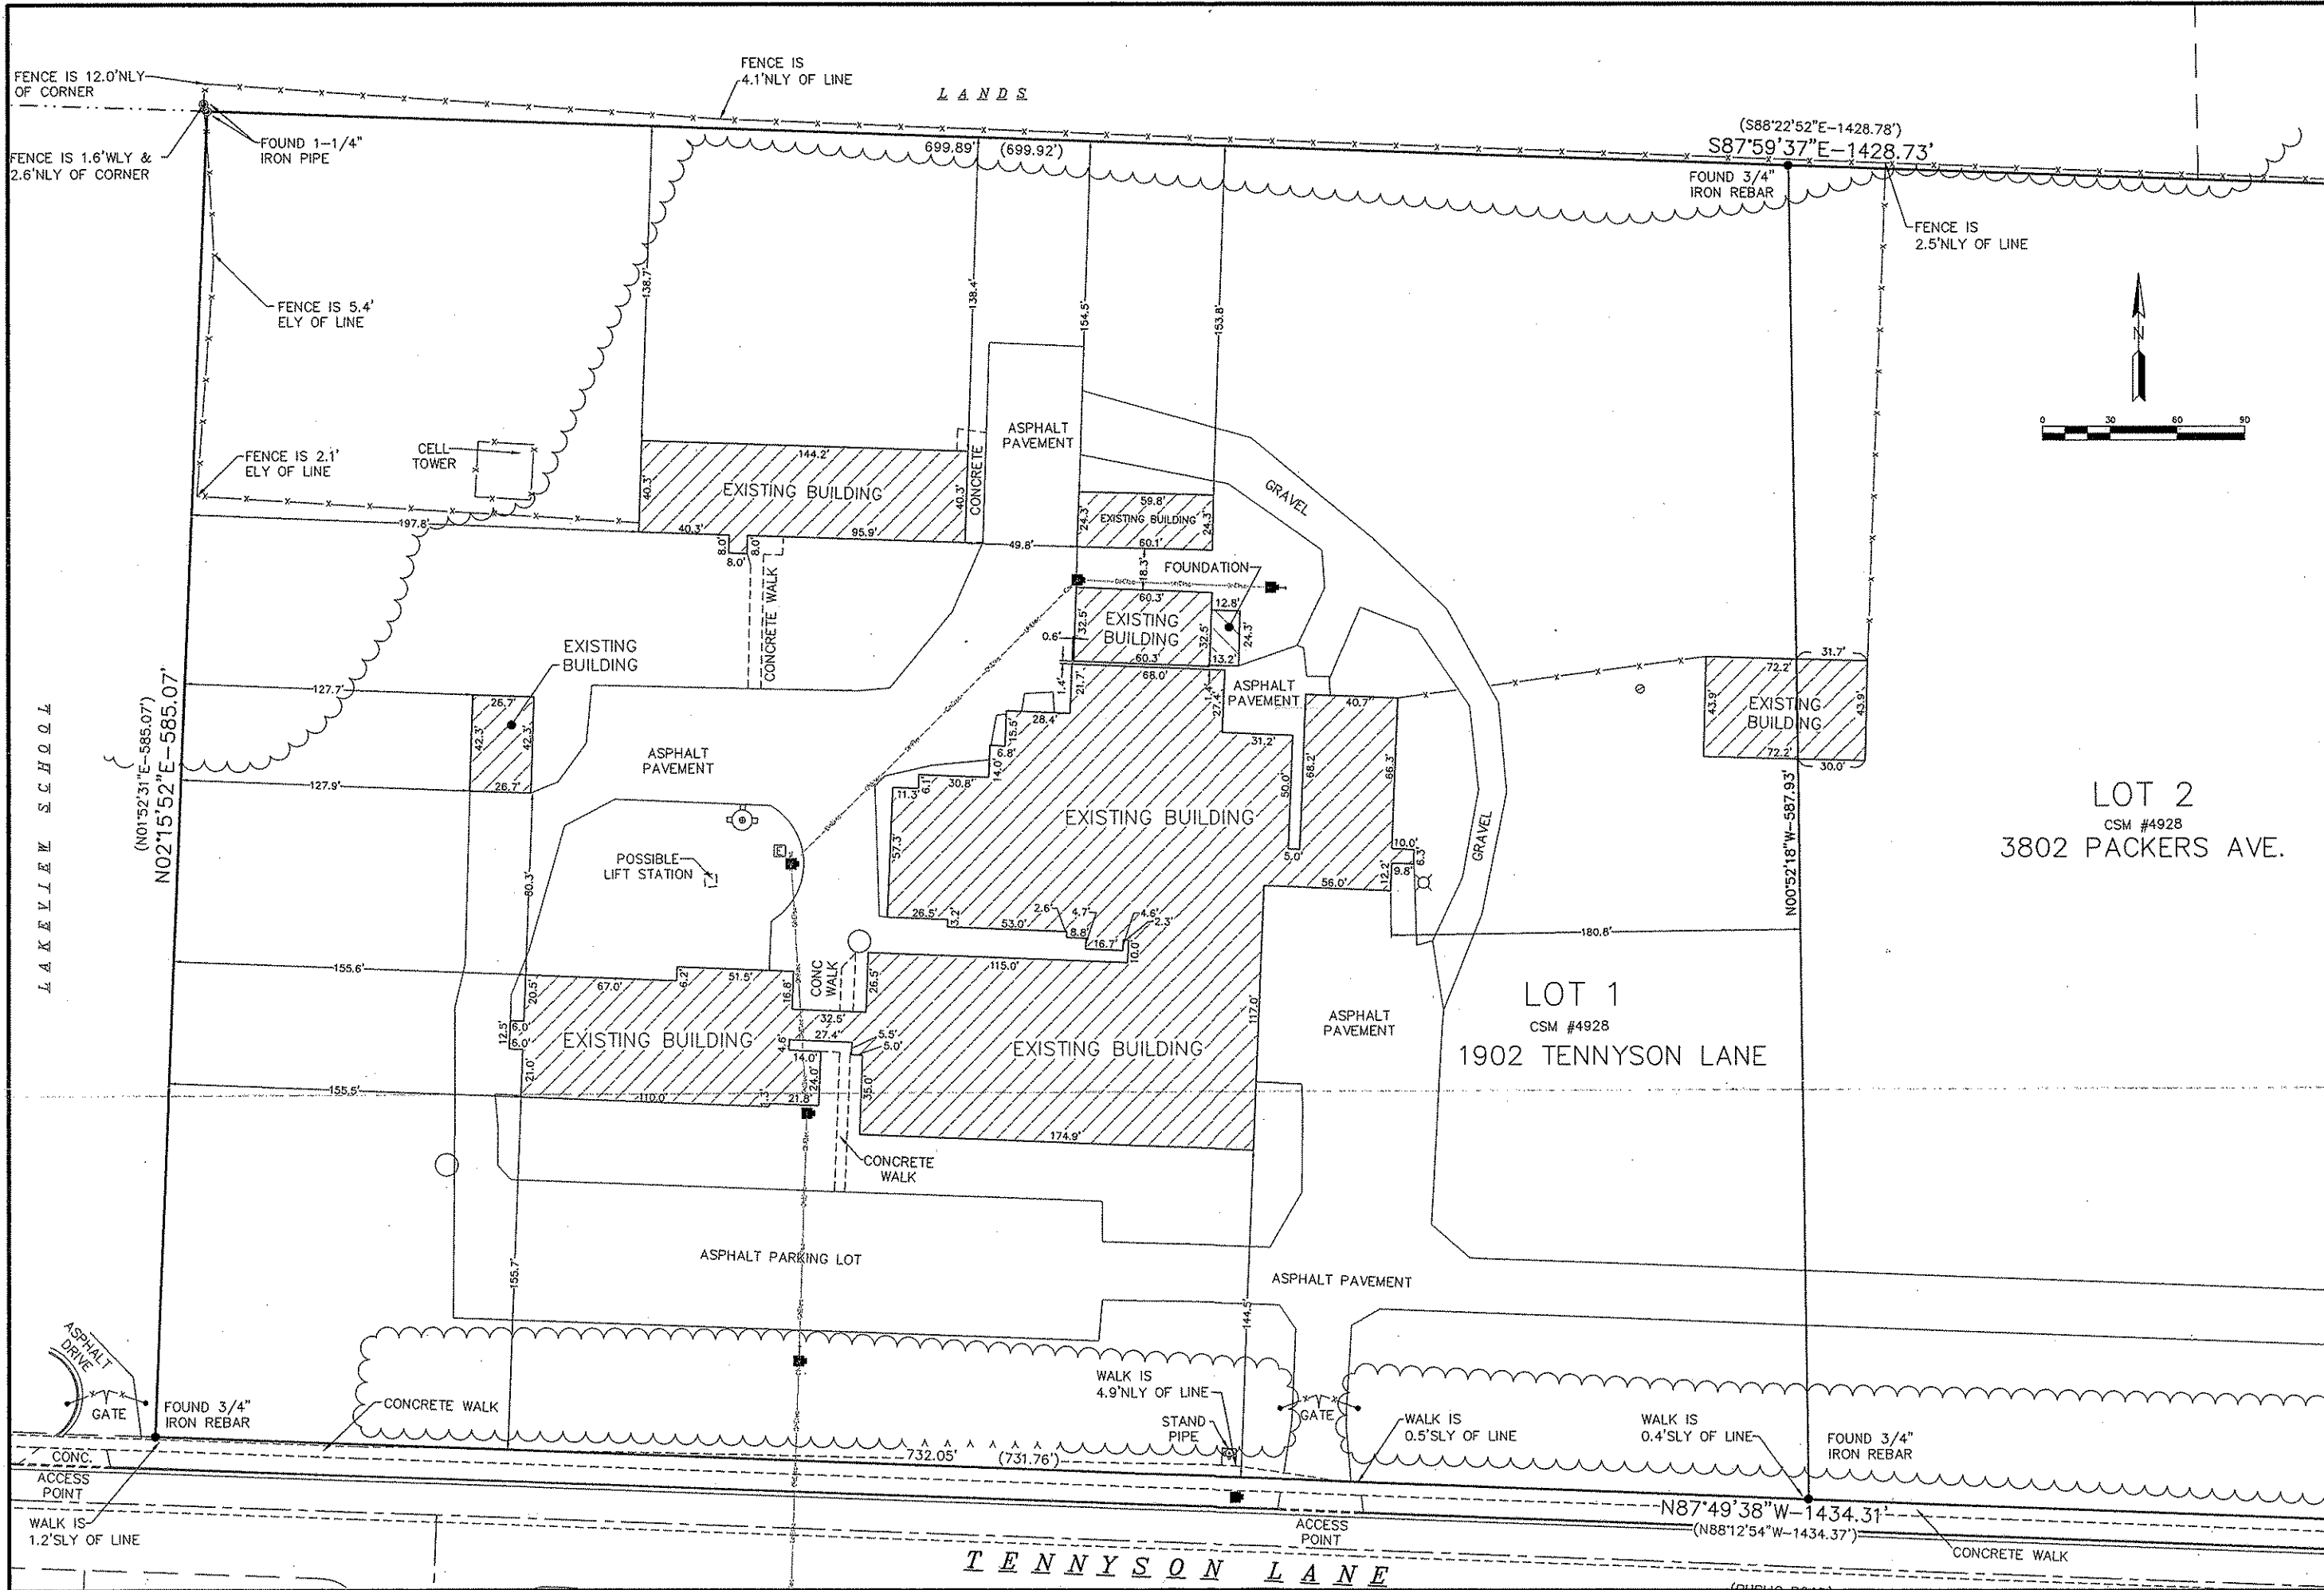

L A K E V I L L E S C H O O L

L A N D S

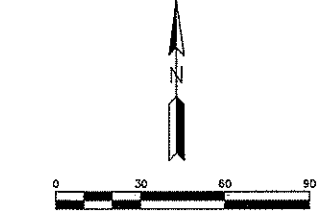

LOT 2
CSM #4928
3802 PACKERS AVE.

LOT 1
CSM #4928
1902 TENNYSON LANE

T E N N Y S O N L A N E

000 Genesys Computer Date
11/16/08 8:33:02 PM
(608) 833-0238
(608) 833-0746 (fax)

MAYO CORPORATION


DATE: 03-03-08
REVISION: DEMOLITION

TENNYSON TERRACE
Keller Real Estate Group
City of Madison, Dane County, Wisconsin

FILE DATE: 03-03-08
LAYOUT: 30 Scale 1/8" = 1'-0"
LAYER NAME: GWP
DRAWN BY: GWP
REVIEWED BY: RSL
FILE PATH: \\M:\E\403\GENESYS\140240.dwg

This document contains proprietary information of Mayo Corporation. No part of this document shall be reproduced, distributed, used or disclosed, either in whole or in part except as specifically authorized by Mayo Corporation. © 2005

KE-14-05
Sheet 2 of 3

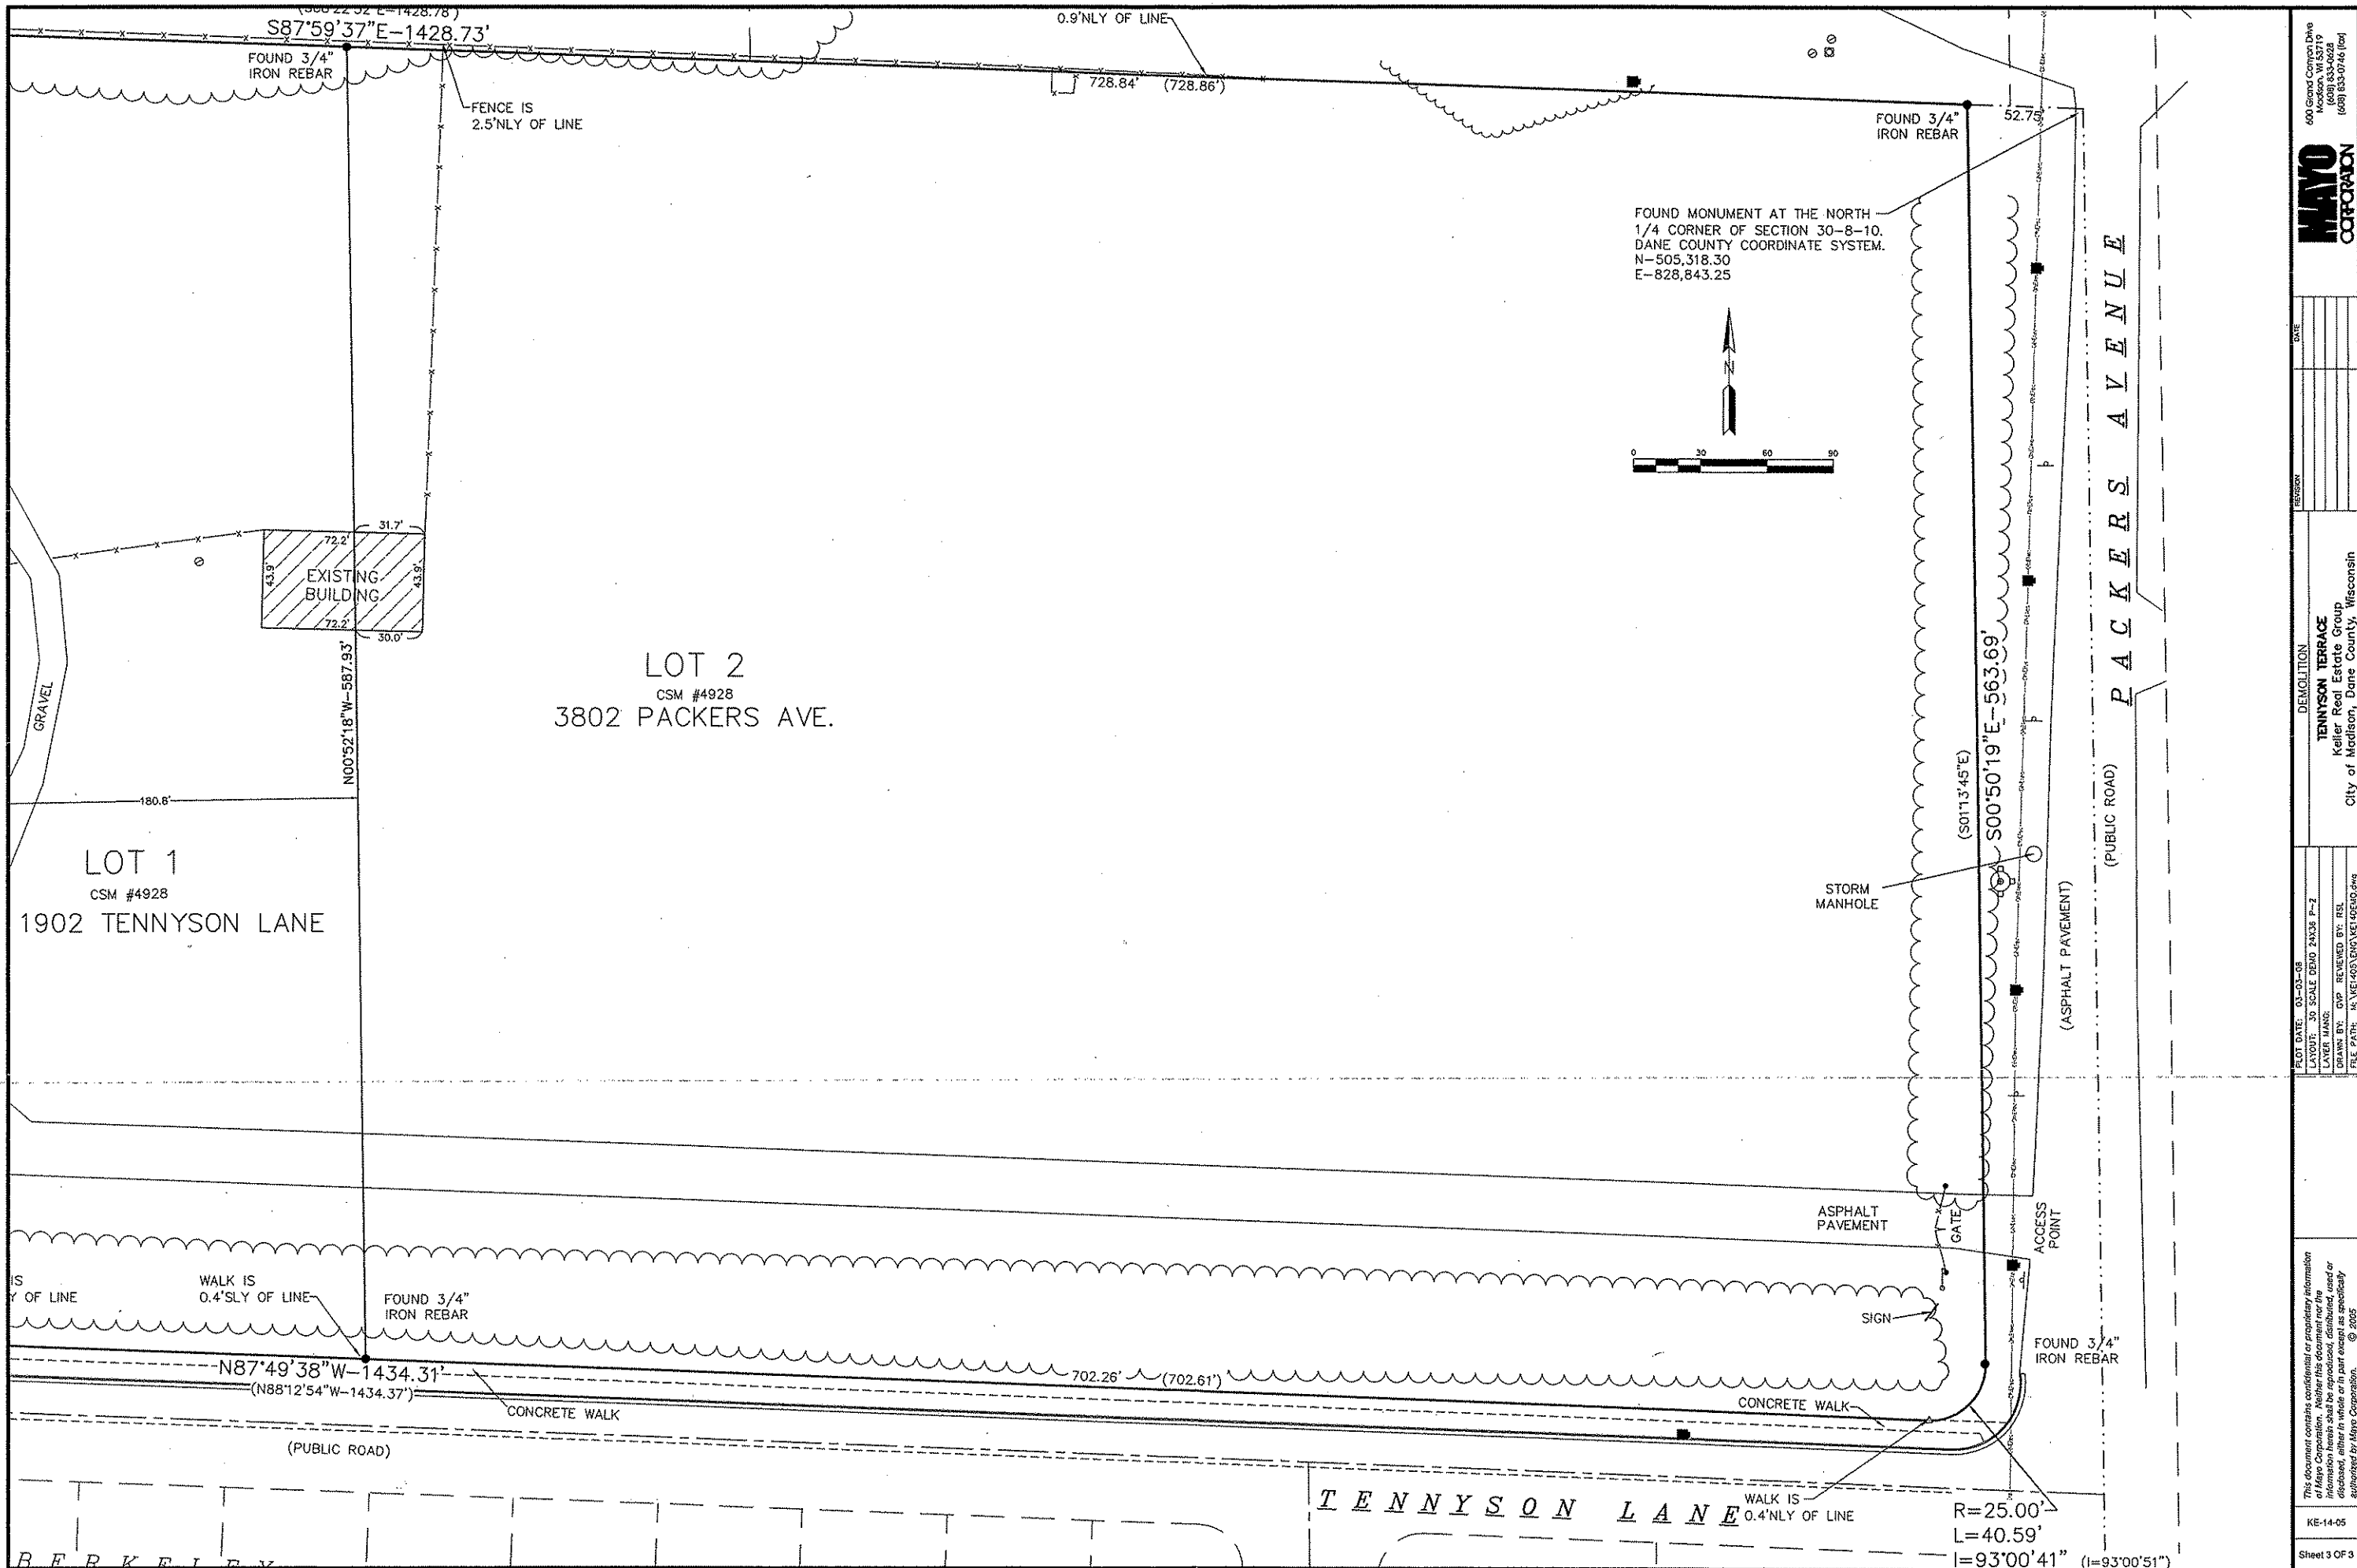

600 Grand Canyon Drive
 Madison, WI 53719
 (608) 833-0628
 (608) 833-0746 (fax)

MAYO
 CORPORATION

| | |
|------|-------------|
| DATE | DESCRIPTION |
| | |
| | |
| | |

DEMOLITION
TENNYSON TERRACE
 Keller Real Estate Group
 City of Madison, Dane County, Wisconsin

| | |
|---|--|
| PLOT DATE: 03-03-08 LAYOUT: 3D SCALE: DEBD 24X36 T-2 LAYER: UNAS DRAWN BY: CJP CHECKED BY: RES FILE PATH: M:\VE\625\ENGIN\DET\DEMO.dwg | This document contains confidential or proprietary information of Mayo Corporation. Neither this document nor the information herein shall be reproduced, distributed, used or disclosed, either in whole or in part, except as specifically authorized by Mayo Corporation. © 2008 |
|---|--|

KE-14-05
 Sheet 3 OF 3