


MADISON CENTRAL PUBLIC LIBRARY

210 WEST MIFFIN STREET
MADISON, WI 53703
MARCH 16, 2011




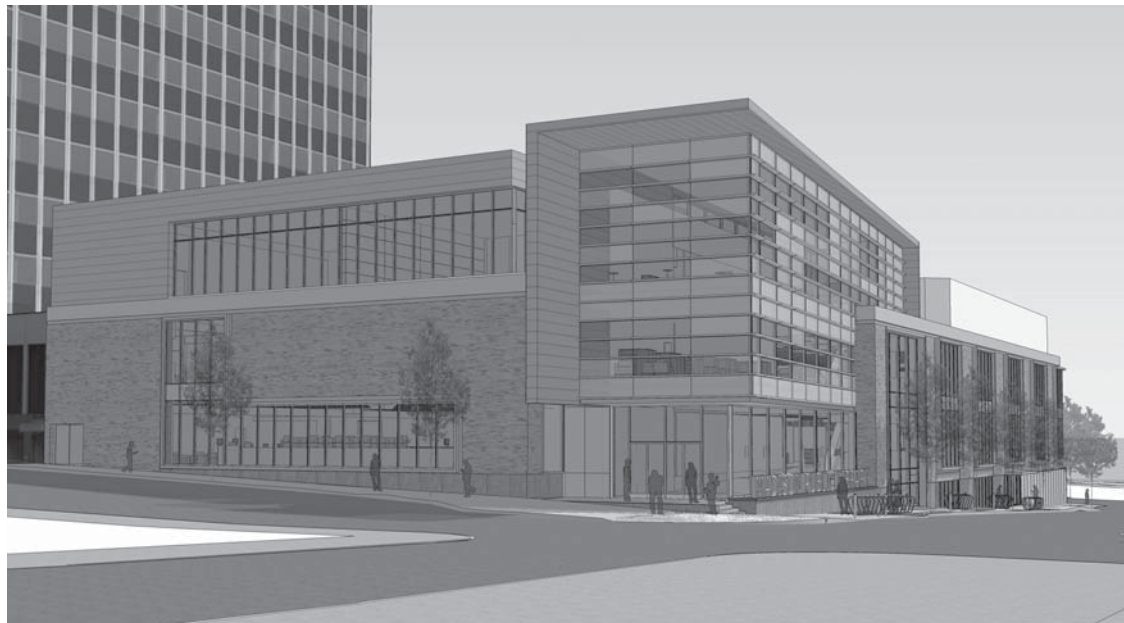


MADISON PLAN COMMISSION CONDITIONAL USE

CD01	COVER DRAWING
A001	SITE SURVEY
C100	SITE PLAN
	GRADING AND EROSION CONTROL PLAN
A001.4	SITE LIGHTING PLAN
G051	CODE PLAN
G052	CODE PLAN
A100.1	BASEMENT FLOOR PLAN
A100.2	GROUND FLOOR PLAN
A101	FIRST FLOOR PLAN
A102	SECOND FLOOR PLAN
A103	THIRD FLOOR PLAN
A104	PENTHOUSE FLOOR PLAN
A201	EXTERIOR ELEVATIONS
A202	EXTERIOR ELEVATIONS

LOCAL ARCHITECT • ELECTRICAL Potter Lawson 15 ELLIS POTTER COURT MADISON, WI 53711 PHONE: 608 278 2741	
PHONE:	
PHONE:	
MADISON CENTRAL PUBLIC LIBRARY 210 WEST MIFFIN STREET MADISON, WI 53703	
I hereby certify that this plan, specification or report was prepared by me or under my direct supervision and that I am a duly Licensed Architect under the Laws of the State of Wisconsin.	
Signature: _____ Print Name: _____ Date: _____ Scale: _____ Project No.: _____ Project Name: _____ Project Date: _____ Project Phase: _____ Design Development Checked by: _____ PLI	
COVER DRAWING	
CD001	

NOT FOR CONSTRUCTION

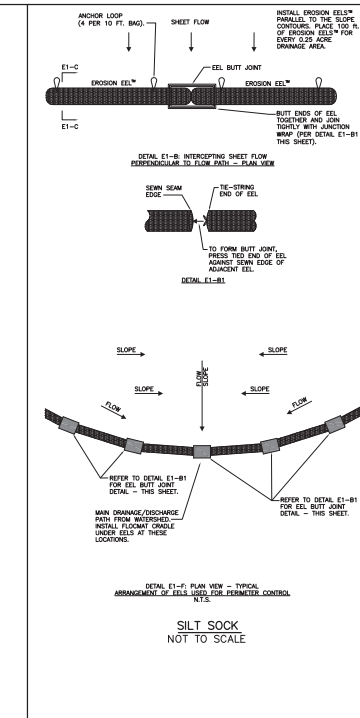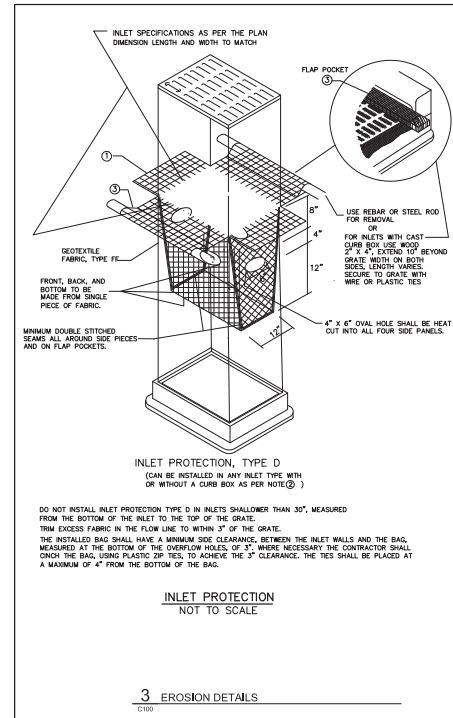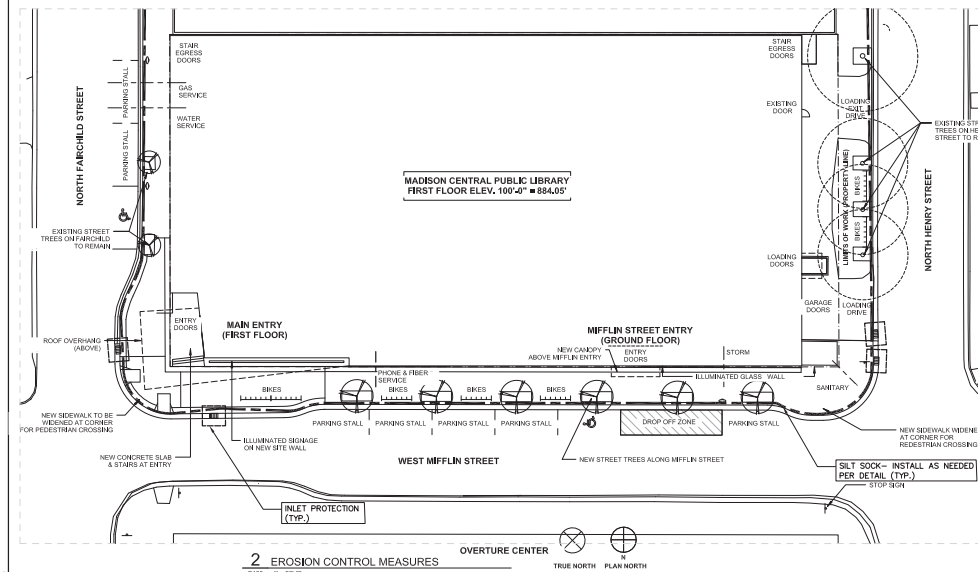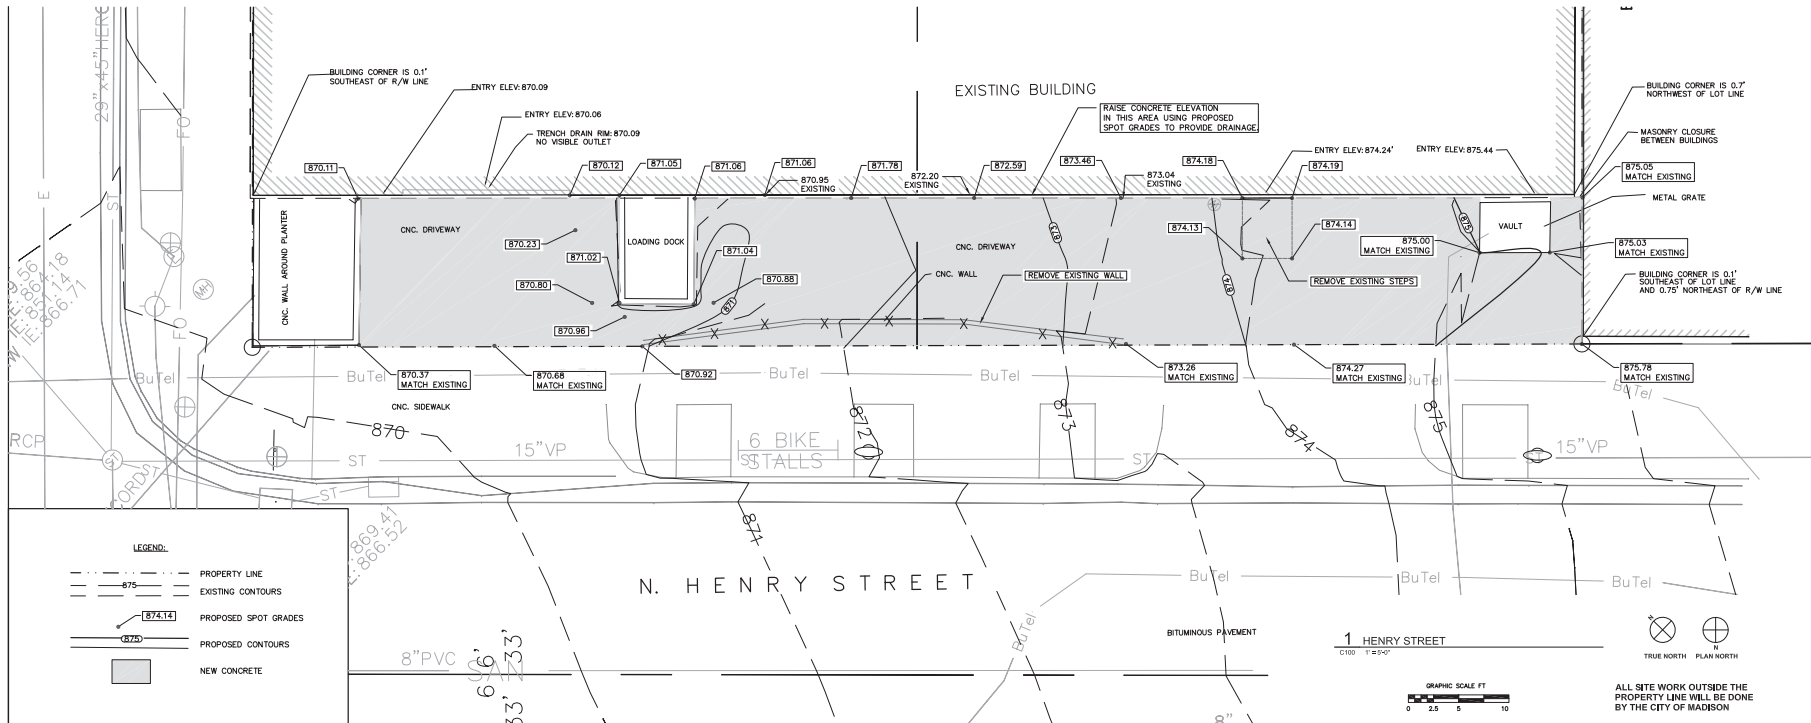








MADISON CENTRAL PUBLIC LIBRARY
210 WEST MIFFLIN STREET
MADISON, WI 53703

Project: **DESIGN DEVELOPMENT**

Drawn by: **DSH**

Checked by: **TSCH**

Date: **2010.10.00**

Scale: **AS SHOWN**


Notes: **GRADING AND EROSION CONTROL PLAN**

C100

NOT FOR CONSTRUCTION





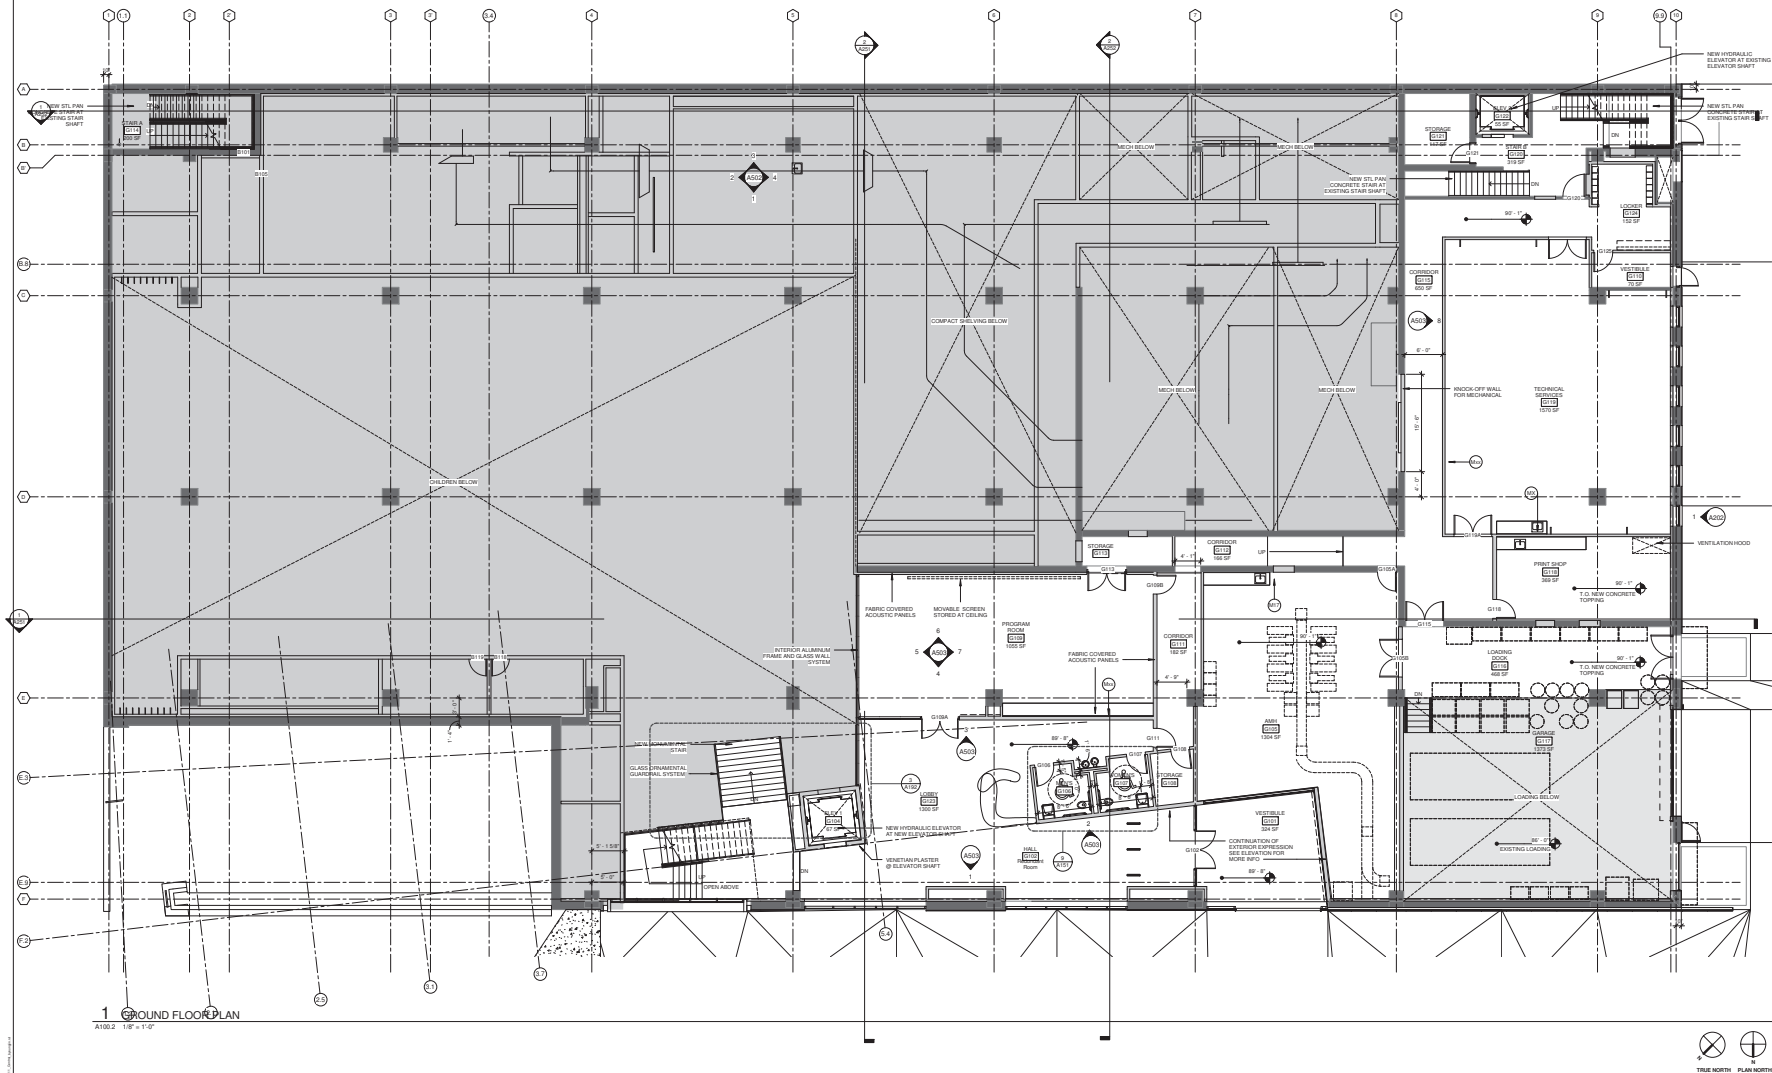

[illegible]

2ND FLOOR PLAN



A102

NOT FOR CONSTRUCTION



 MSR Monitors & Maryland Architects & Interior Design	Mary Schickel & Rickaldini, Inc. 710 West and Street, 8th Floor Minneapolis, MN 55402-1004 612 274 8677 414 246 8074 www.msrllc.com		
LOCAL ARCHITECT • ELECTRICAL Potter Lawson			
PHONE: _____			
PHONE: _____			
MADISON CENTRAL PUBLIC LIBRARY 210 WEST MIFFLIN STREET MADISON, WI 53703			
I hereby certify that this plan, specification or report was prepared by or under the direct supervision and that I am a duly Licensed Architect under the Laws of the State of Wisconsin. PROJECT SEAL:			
Signature: _____			
Print Name: _____			
Date: _____ License No.: _____			
NAME DATE CONDITIONAL USE SET			
<table border="1" style="width: 100%; border-collapse: collapse;"> <tr> <td style="width: 50%; text-align: center;">[] 12/2011</td> <td style="width: 50%; text-align: center;">2010041.00</td> </tr> </table>		[] 12/2011	2010041.00
[] 12/2011	2010041.00		
NAME DATE DESCRIPTION			
PROJECT TITLE: DESIGN DEVELOPMENT			
DRAWN BY: _____ CHECKED BY: _____			
Author Checker			
PENTHOUSE FLOOR PLAN A104			

NOT FOR CONSTRUCTION

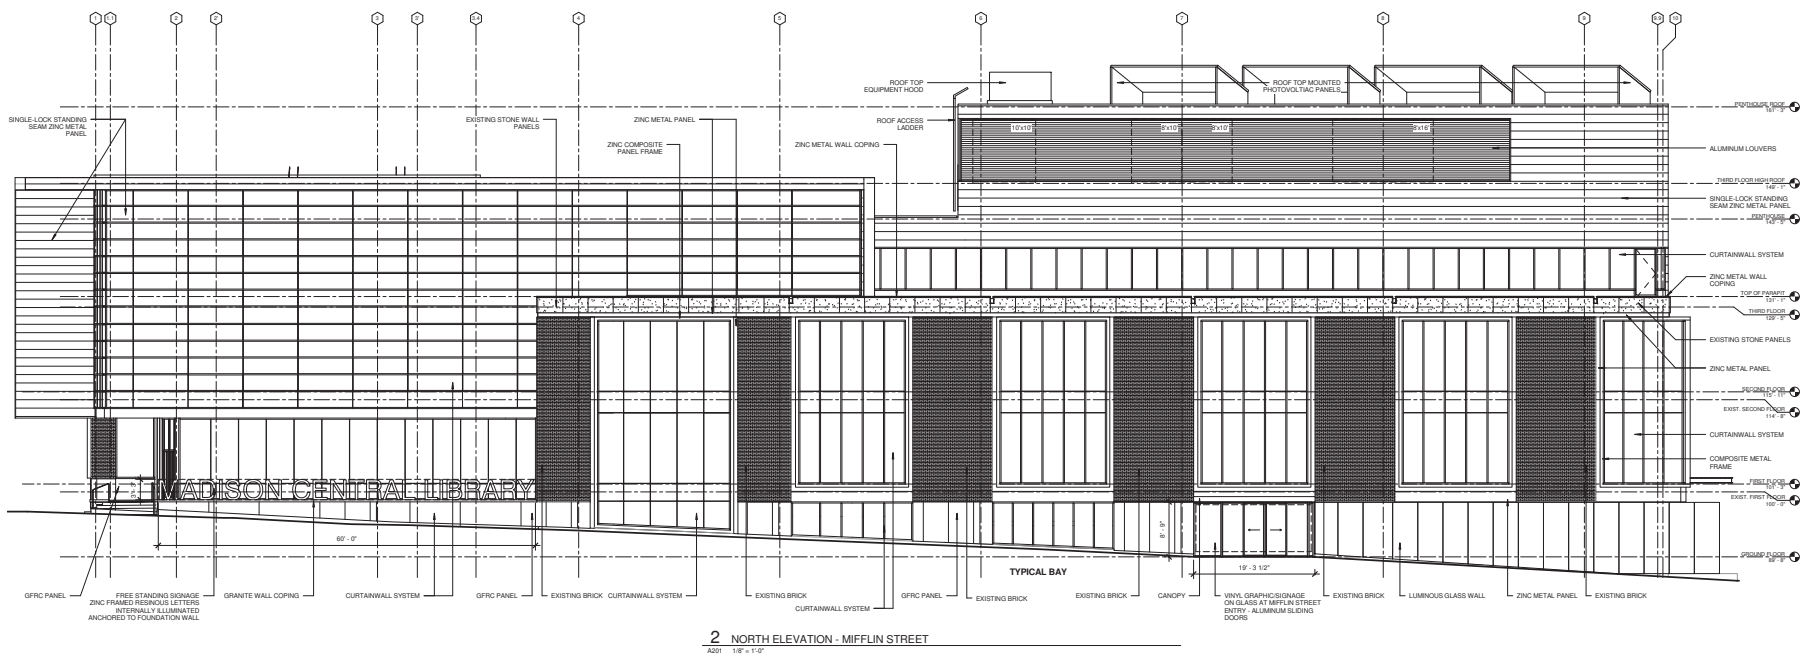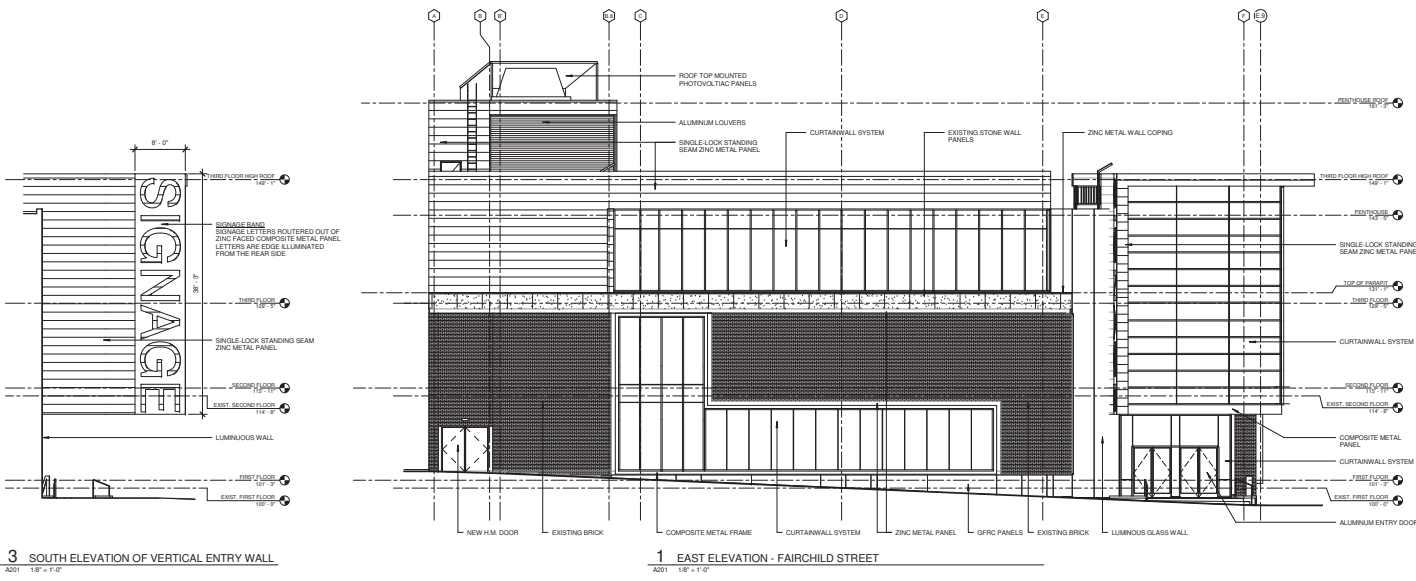


LOCAL ARCHITECT - ELECTRICAL

Potter Lawson

15 ELLIS POTTER COURT
MADISON, WI 53711
PHONE: 608.274.2311

ARNOLD AND O'SHERIDAN INC.
STRUCTURAL • CIVIL • MECHANICAL • ELECTRICAL • PLUMBING





PHONE:

PHONE:


MADISON CENTRAL PUBLIC LIBRARY
210 WEST MIFFLIN STREET
MADISON, WI 53703

I hereby certify that this plan, specification or report was prepared by me or under my direct supervision and that I am a duly Licensed ARCHITECT/ENGINEER.


Signature: _____
Print Name: _____ License No: _____
DATE: 03/16/2011
PROJECT: 2010.10.00
PROJECT NAME: DESIGN DEVELOPMENT
DRAWN BY: PLI
CHECKED BY: _____
DATE: 03/16/2011
CONDITIONAL USE SET

EXTERIOR ELEVATIONS


A201

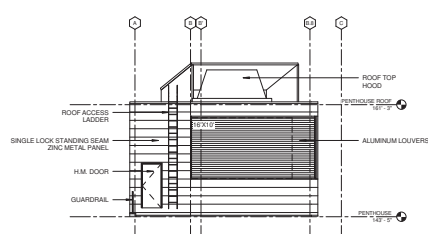

3 PENTHOUSE EAST ELEVATION
ASD 1/8" = 1'-0"

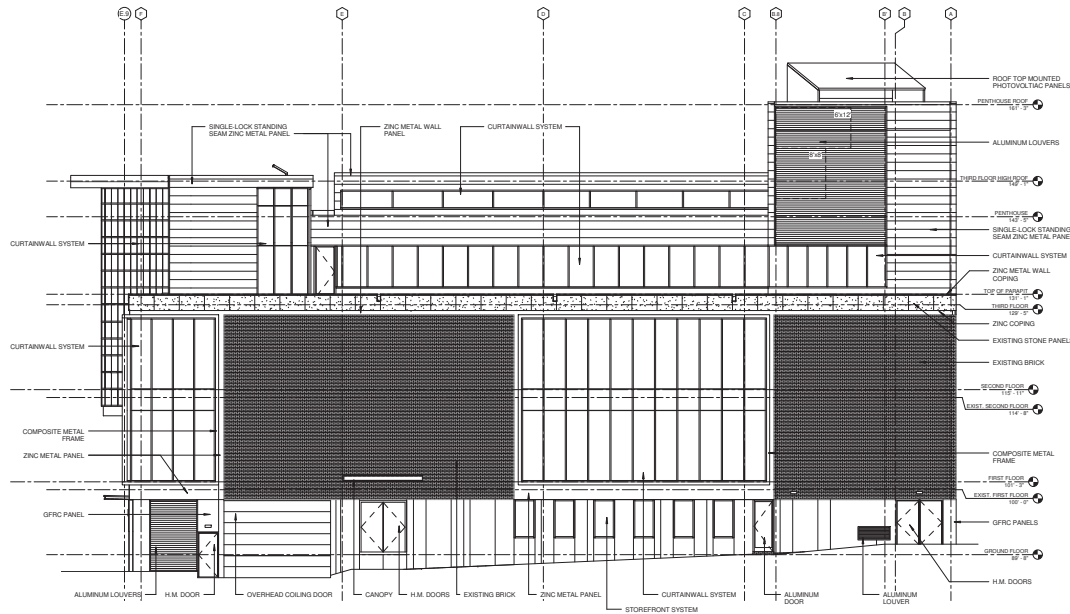

1 WEST ELEVATION - HENRY STREET
ASD 1/8" = 1'-0"

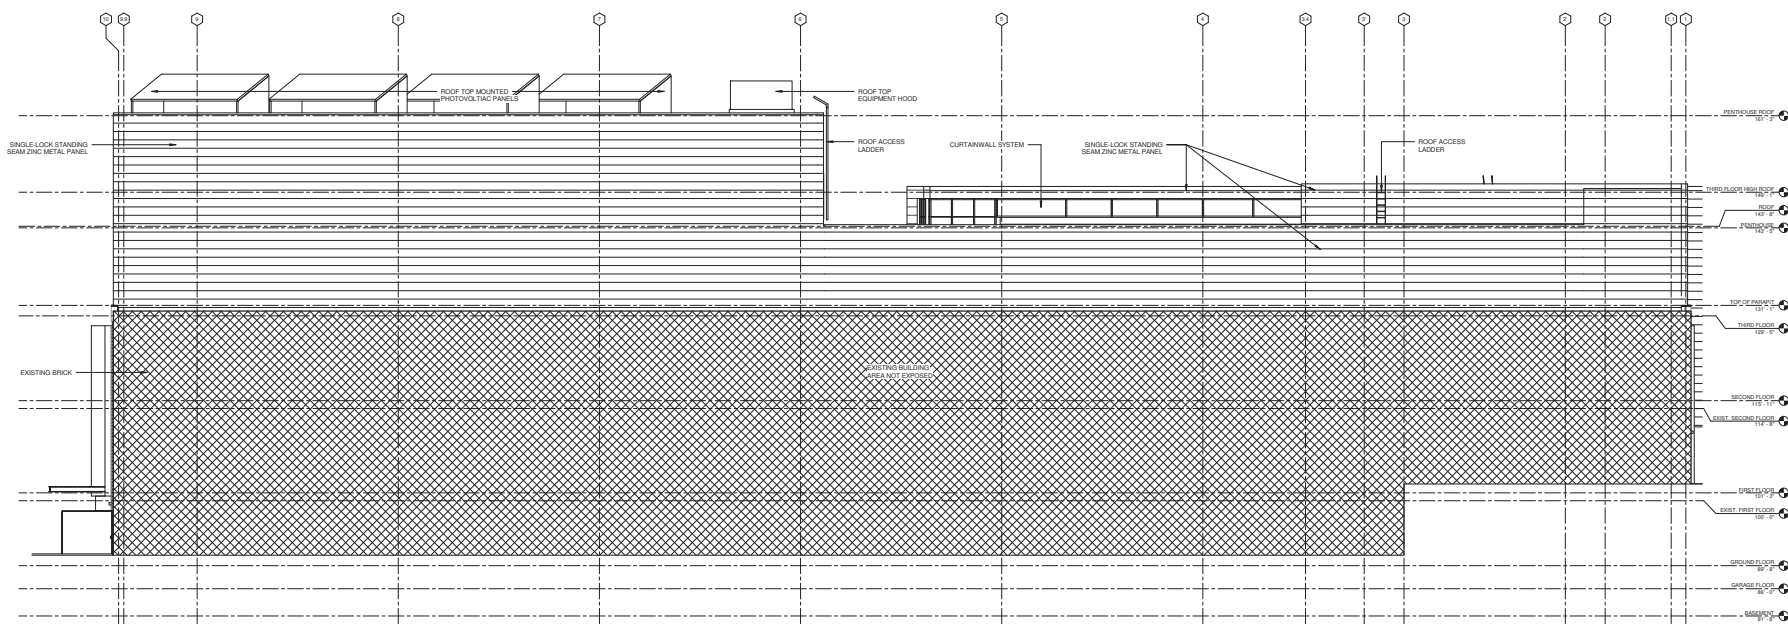

2 SOUTH ELEVATION
ASD 1/8" = 1'-0"





LOCAL ARCHITECT - ELECTRICAL
Potter Lawson
 15 KILLS POTTER COURT
 MADISON, WI 53711
 PHONE: 608.274.2311



ARNOLD AND O'SHERIDAN INC.
 STRUCTURAL • CIVIL • MECHANICAL • ELECTRICAL • PLUMBING



 MADISON, WISCONSIN 53703
 PHONE: 608.261.1000
 WWW.HENNEMANENGINEERING.COM

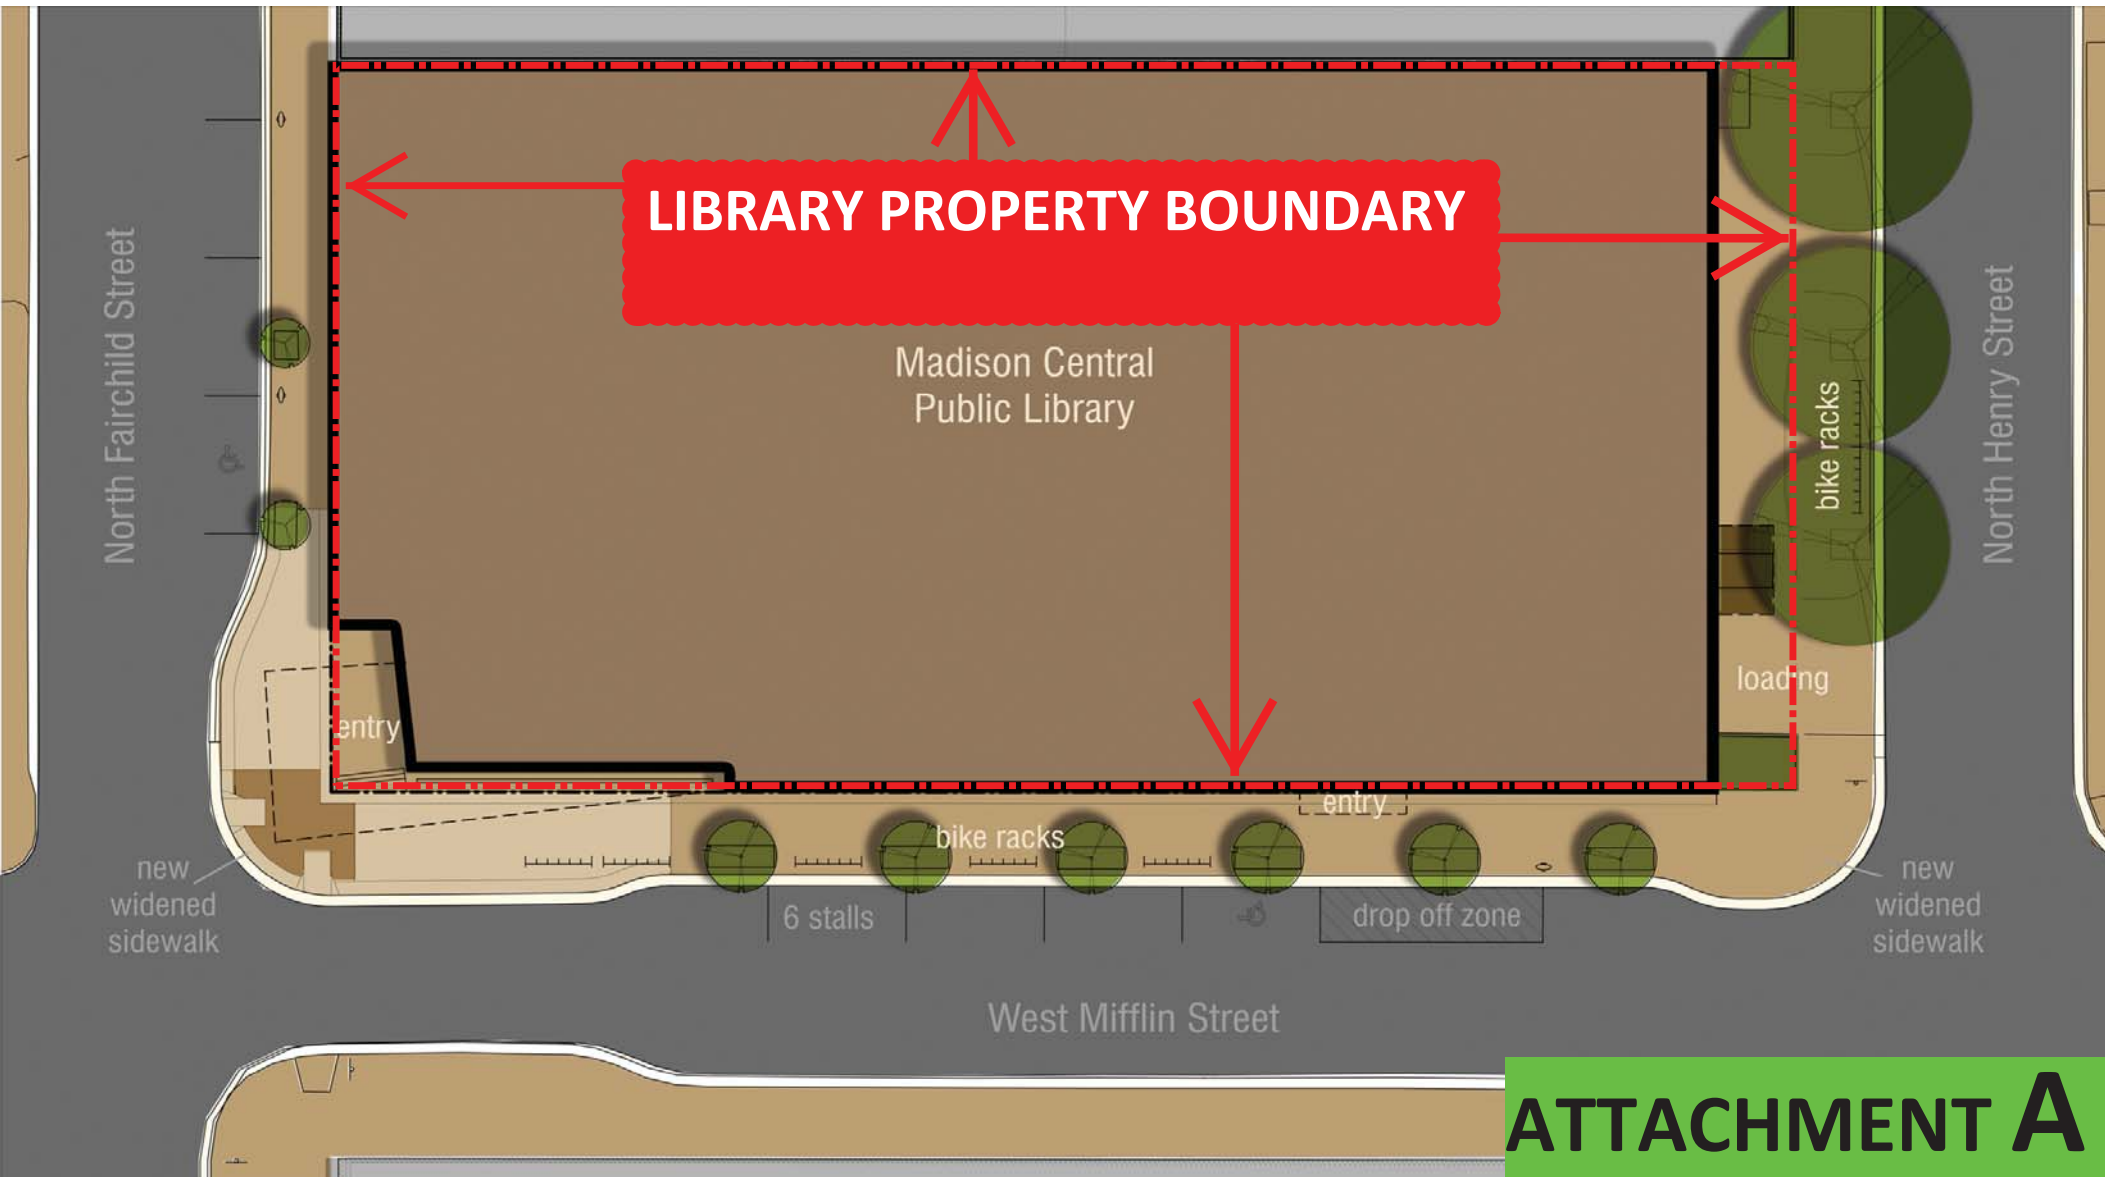



ATTACHMENT B