



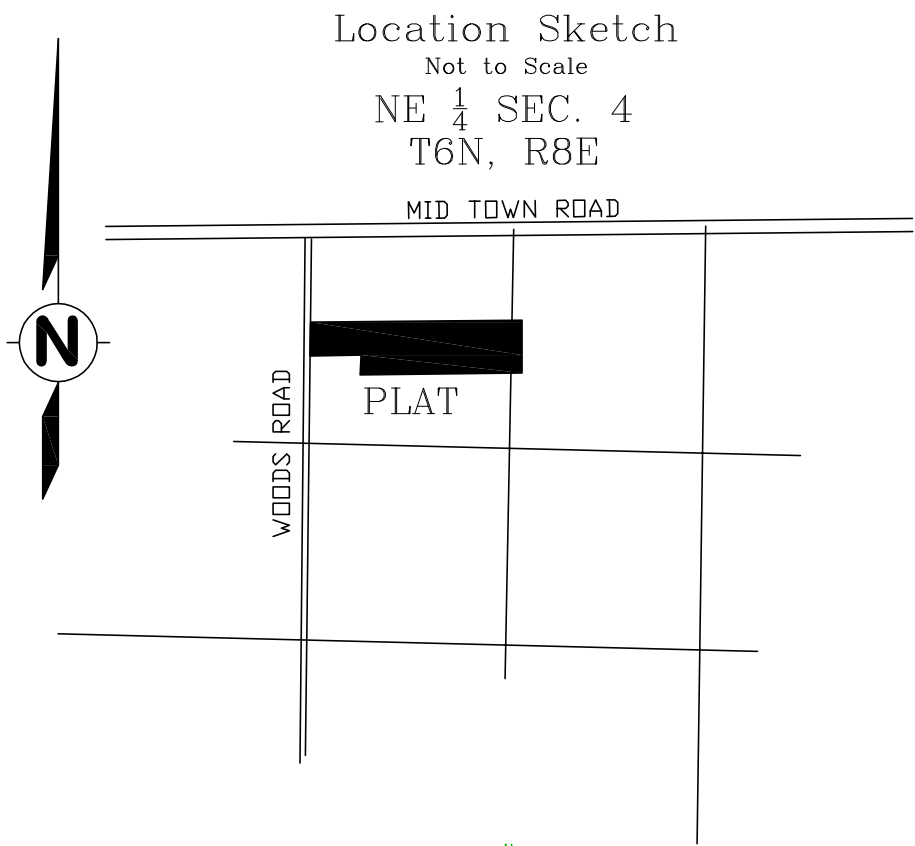


PRELIMINARY PLAT OF HAWKS WOODS ESTATES

BEING PART OF LOT 2 OF DANE COUNTY CSM 9278 LOCATED
IN PART OF THE NORTHWEST QUARTER OF THE NORTHEAST
QUARTER AND PART OF THE NORTHEAST QUARTER OF THE
NORTHEAST QUARTER OF SECTION 4, TOWNSHIP 6 NORTH,
RANGE 8 EAST, CITY OF MADISON, DANE COUNTY, WISCONSIN.

CURRENT ZONING IS TA, TO BE REZONED R1

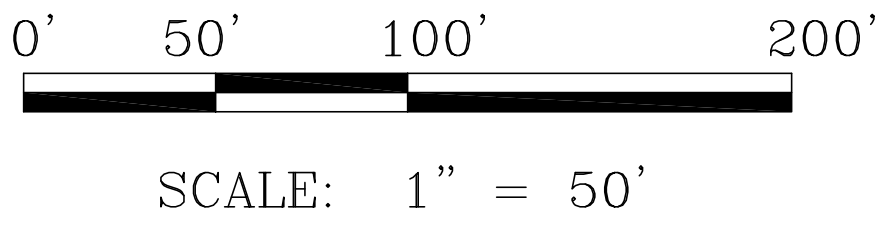

ALL ELEVATIONS ARE RELATIVE
TO NAVD 88
COUNTOUR INTERVALS ARE 1 FOOT

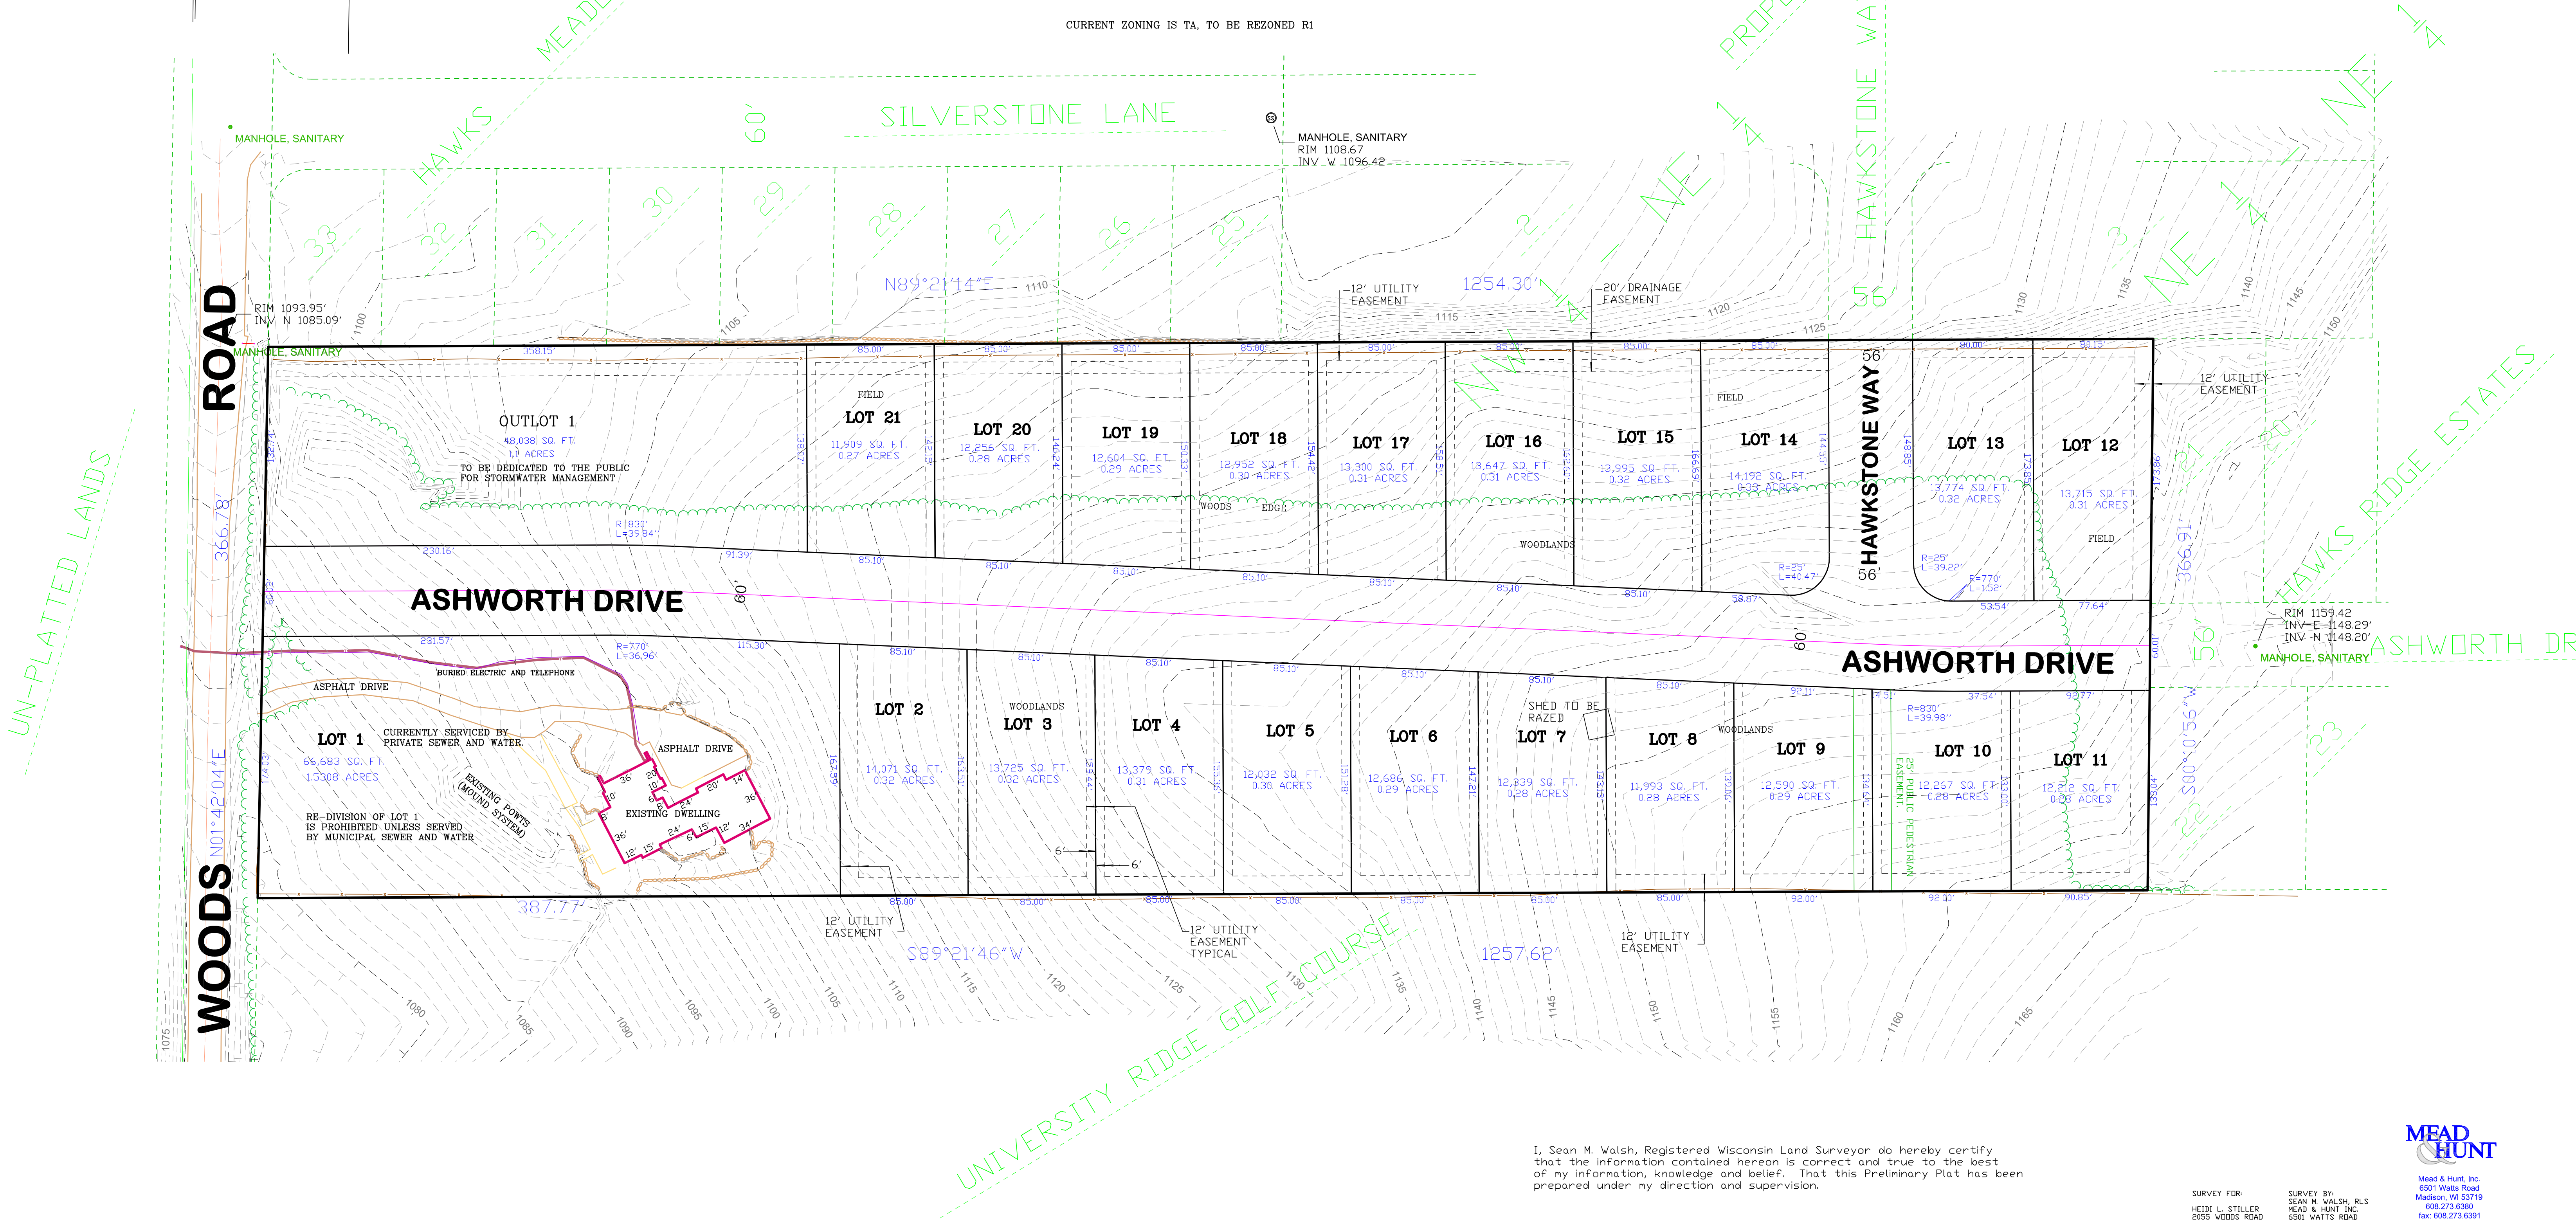

I, Sean M. Walsh, Registered Wisconsin Land Surveyor do hereby certify
that the information contained hereon is correct and true to the best
of my information, knowledge and belief. That this Preliminary Plat has been
prepared under my direction and supervision.

Sean M. Walsh, S-2016

Date

SURVEY FOR:
HEIDI L. STILLER
2055 WOODS ROAD
VERONA, WI 53593

SURVEY BY:
SEAN M. WALSH, RLS
MEAD & HUNT INC.
6501 WAITS ROAD
MADISON, WI 53719

MEAD & HUNT
Mead & Hunt, Inc.
6501 Waits Road
Madison, WI 53719
608.273.6380
fax: 608.273.6391
www.meadandhunt.com