



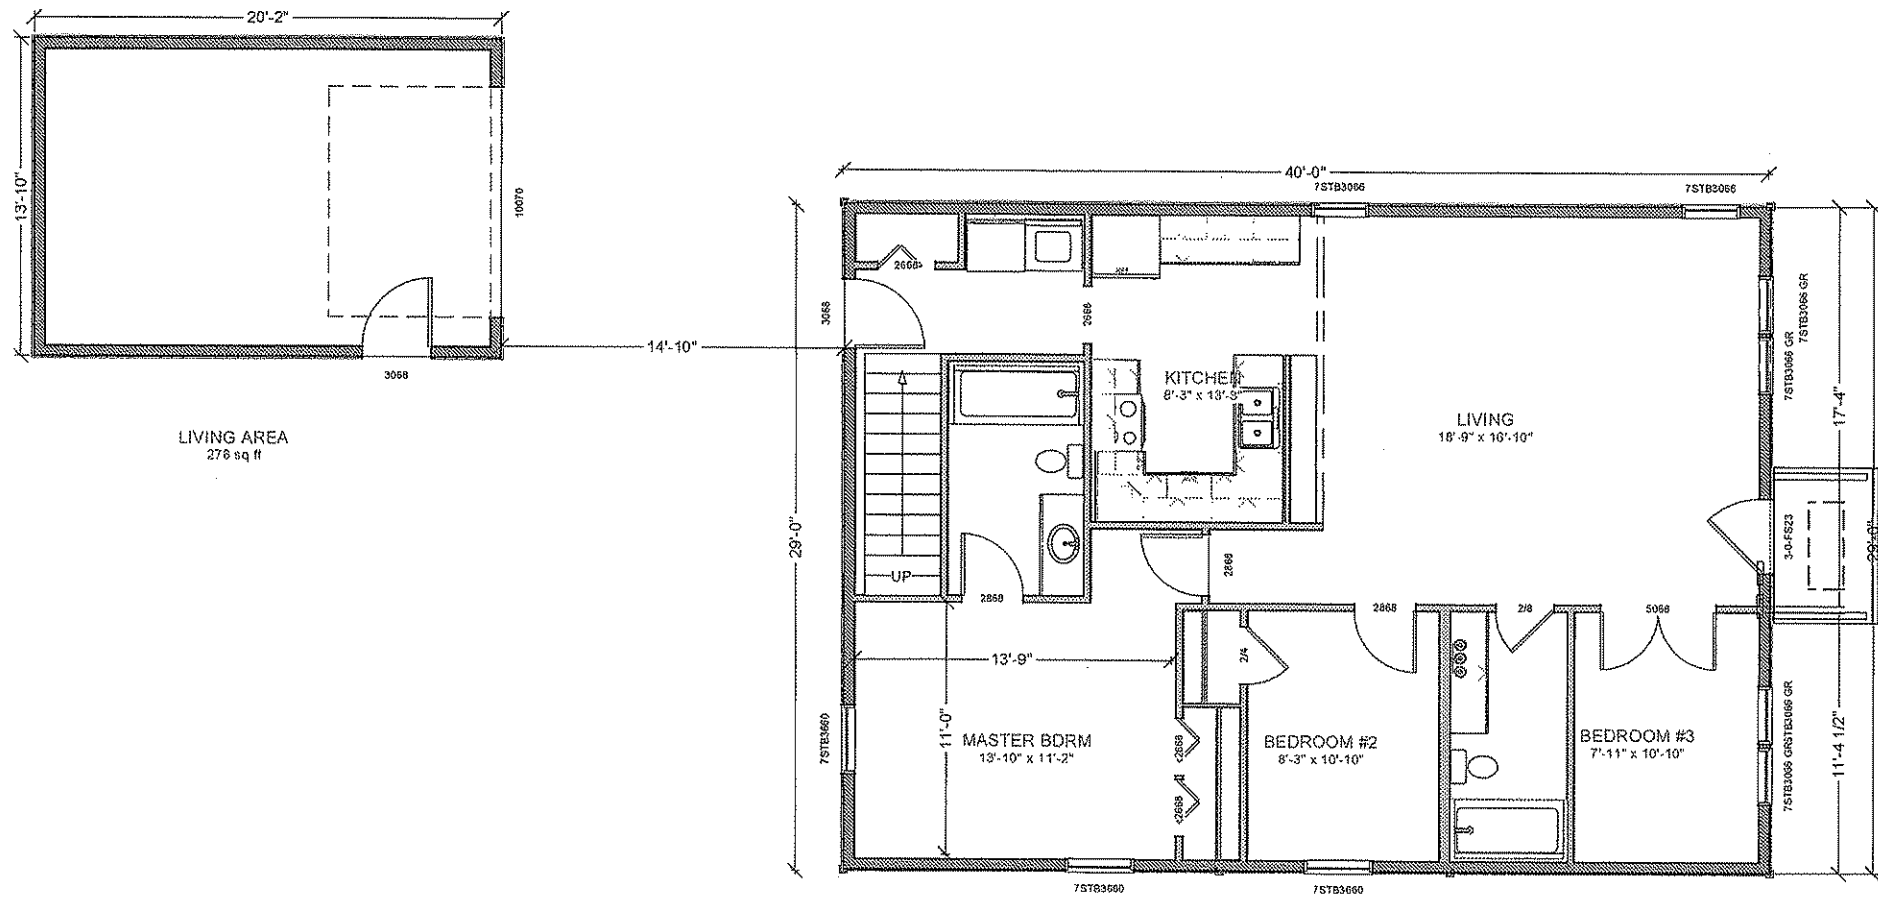

DESIGN BY:
Chris Cook
6/4/2009

205 Judd St
Deb Smith
205 Judd St madison WI

Revival Homes LLC
608-230-5699

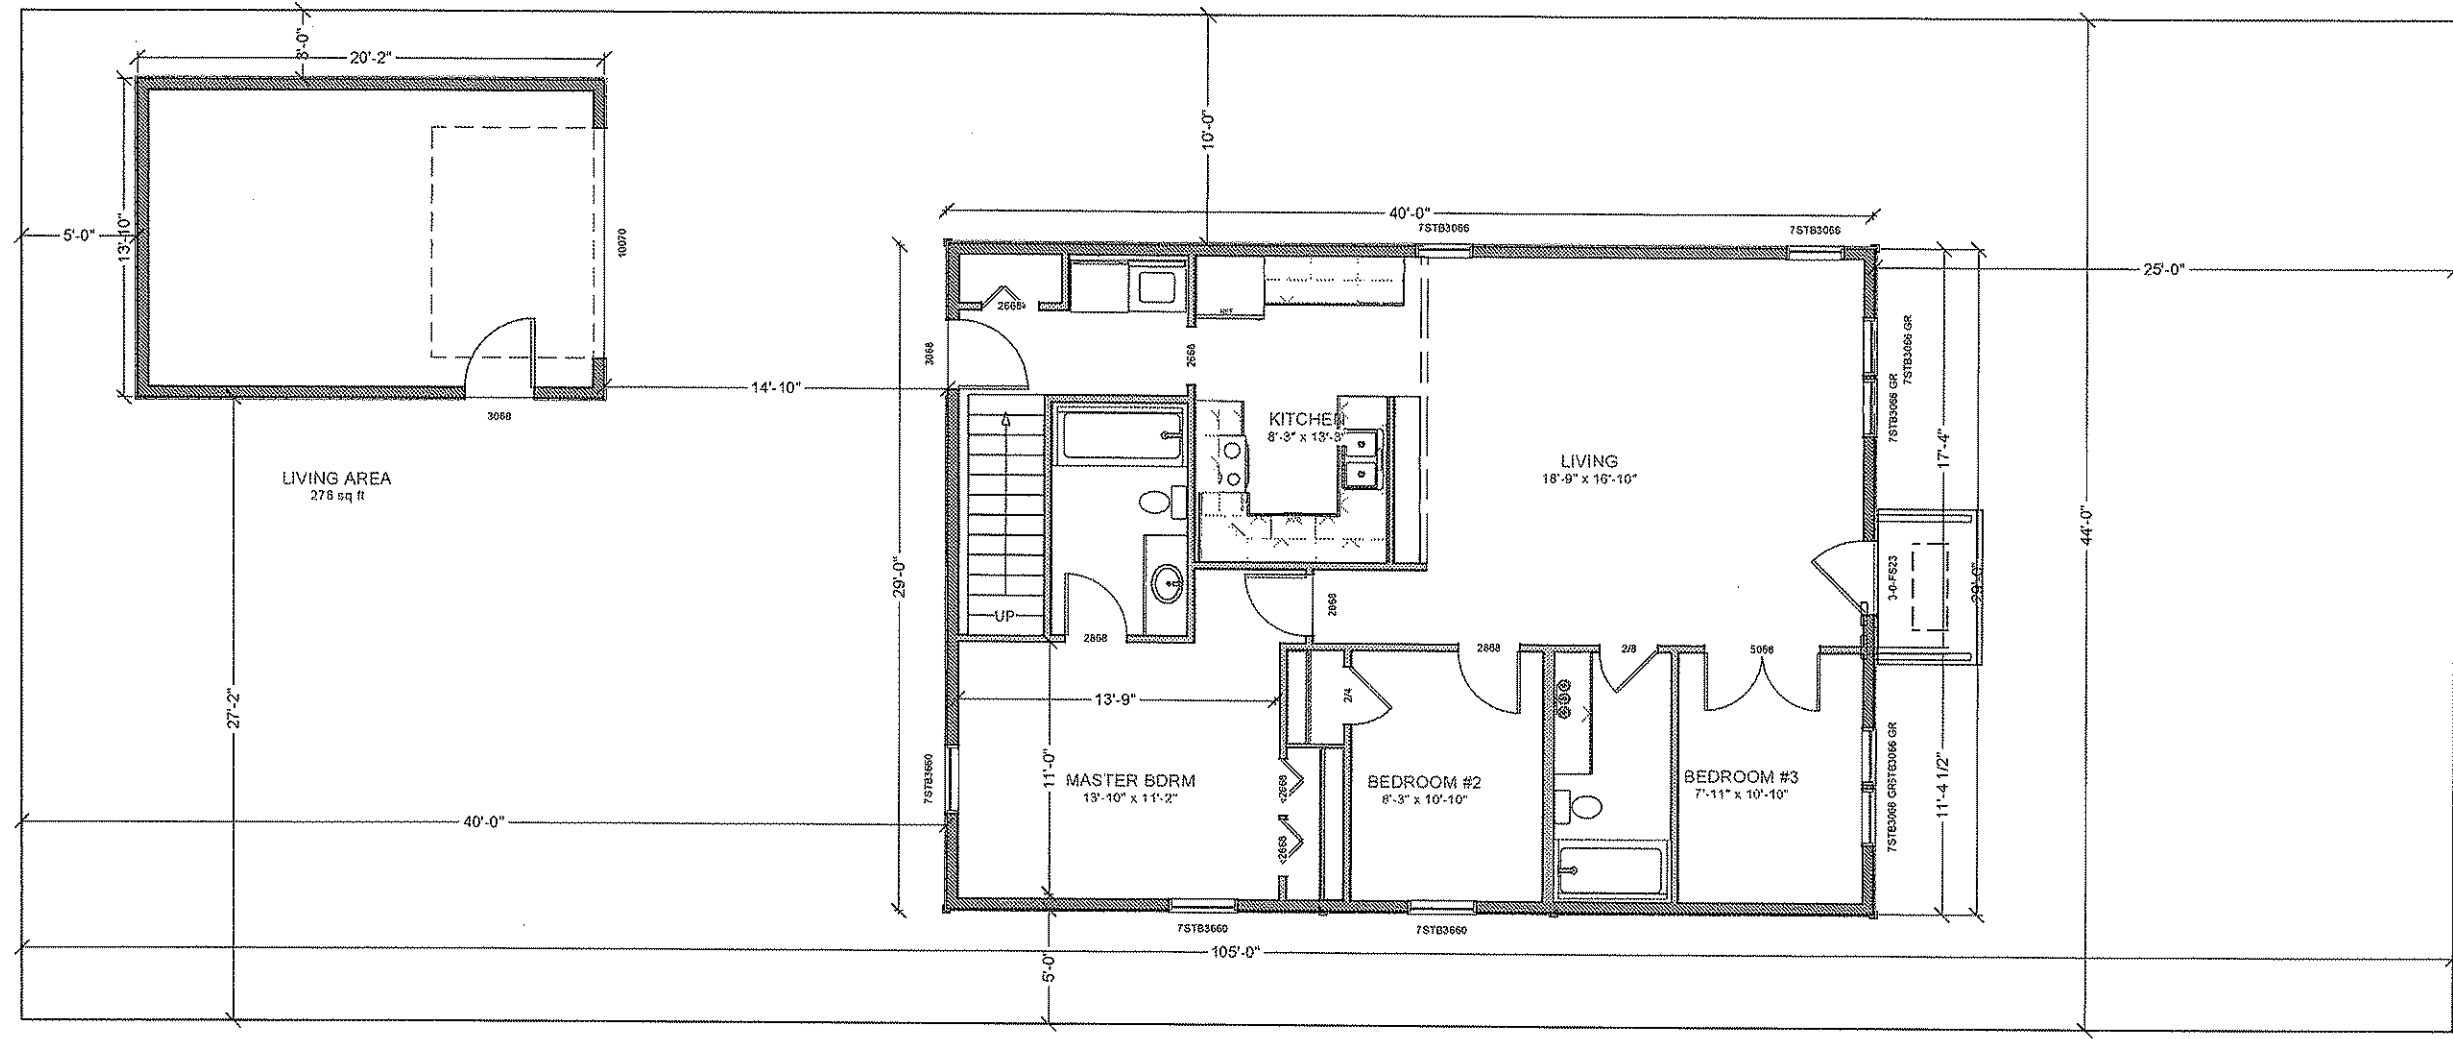

DESIGN BY:
Chris Cook





6/4/2009

205 Judd St

Deb Smith
205 Judd St madison WI

Revival Homes LLC
608-230-5699

1

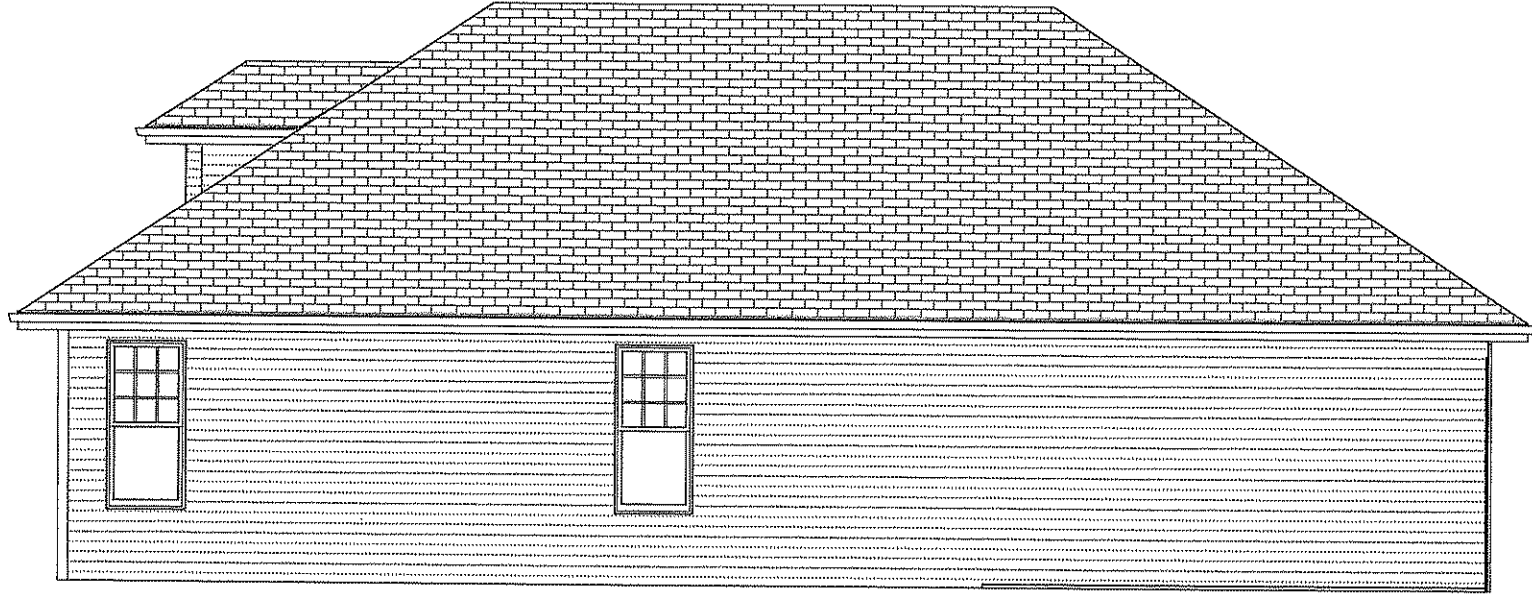
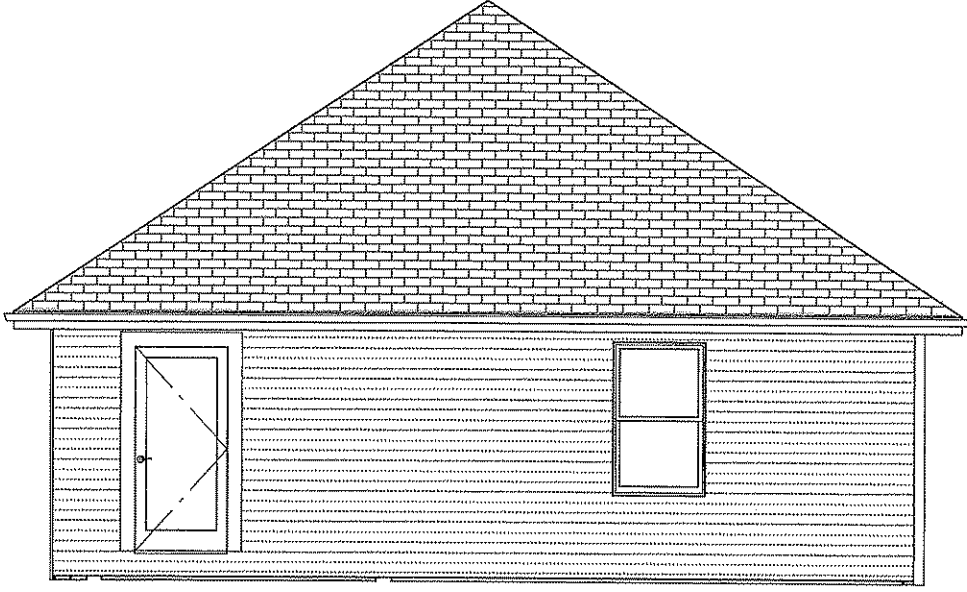
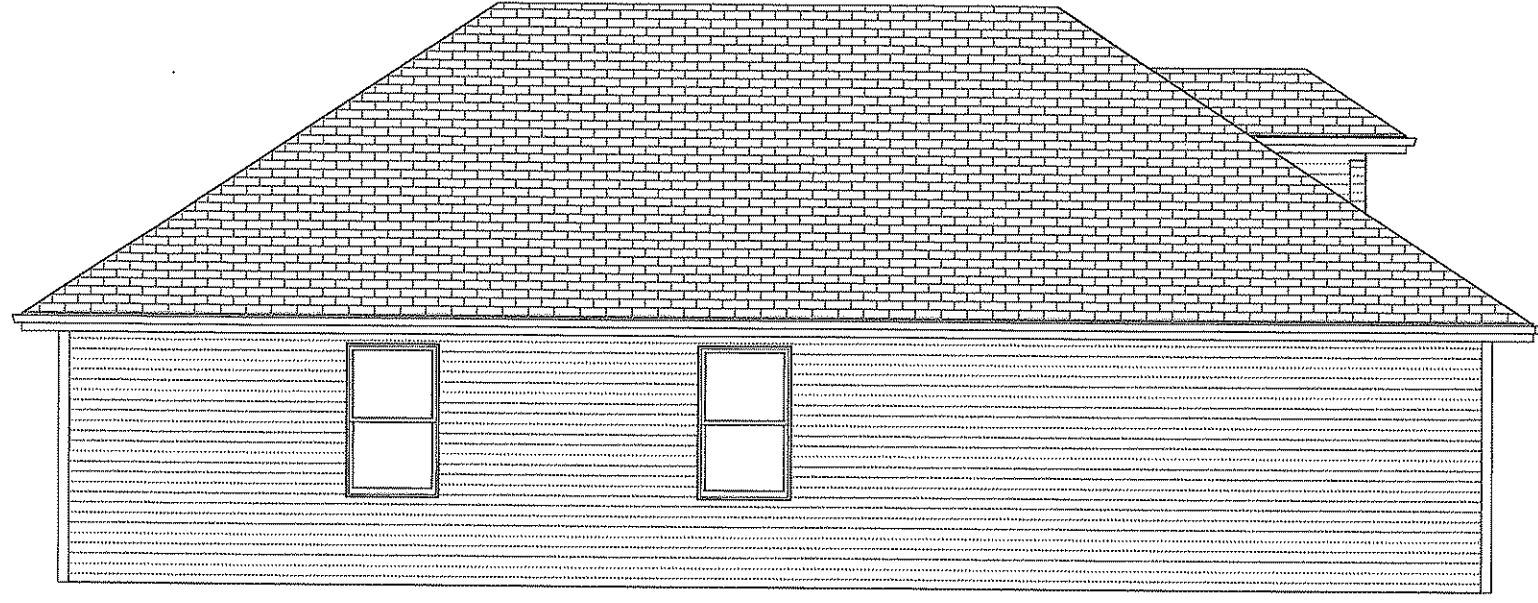
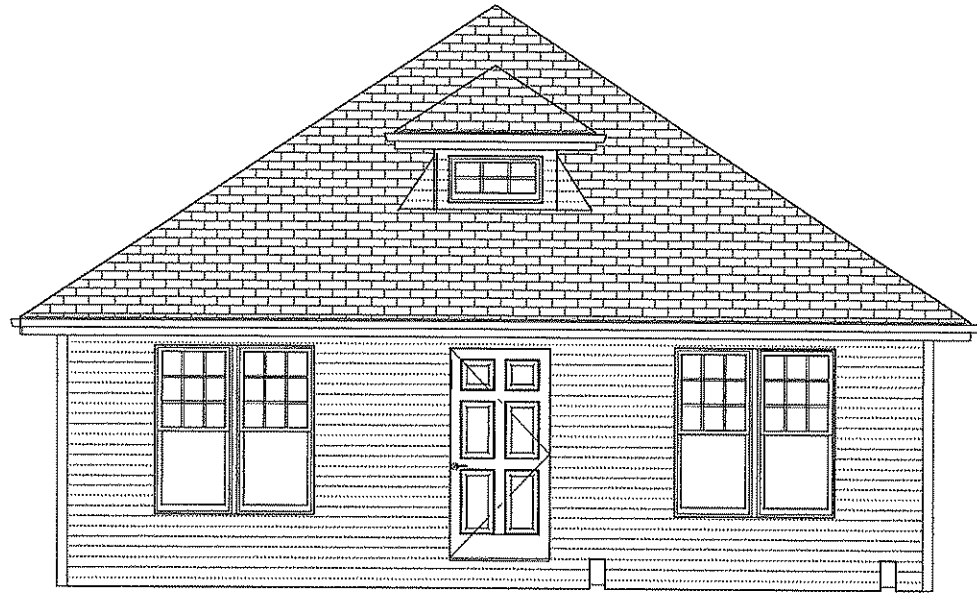


DESIGN BY:
Chris Cook
6/4/2009

205 Judd St

Deb Smith
205 Judd St madison WI

Revival Homes LLC
608-230-5699

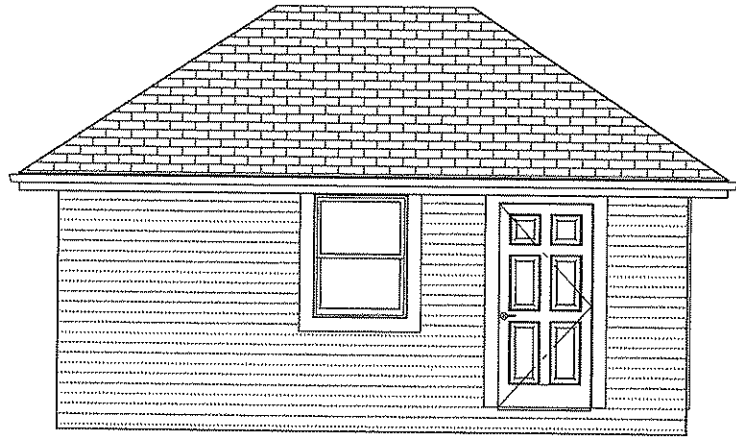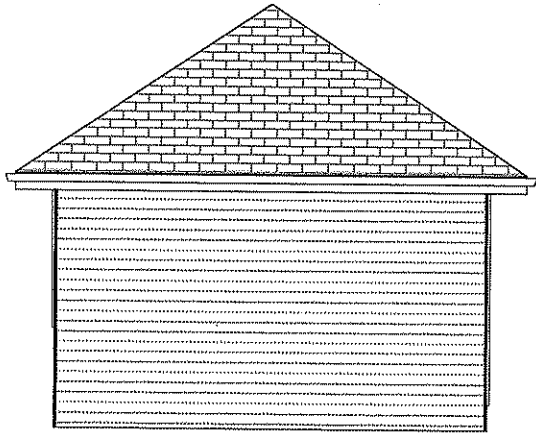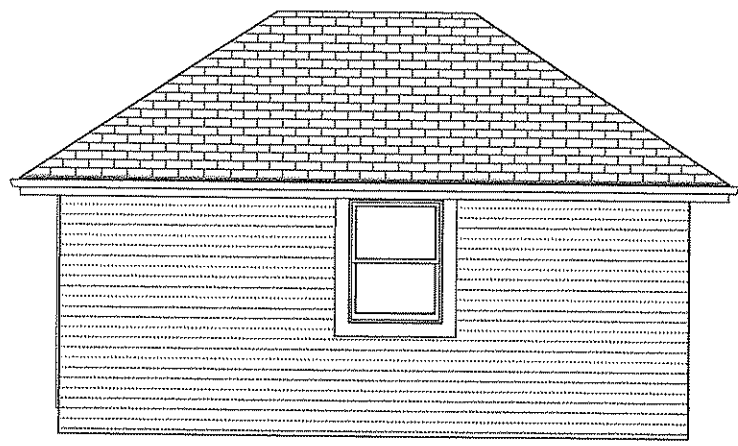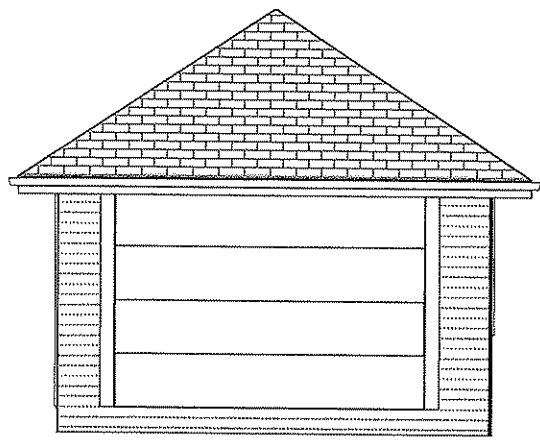

DESIGN BY:
Chris Cook
6/4/2009

205 Judd St
Deb Smith
205 Judd St madison WI

Revival Homes LLC
608-230-5699