




**1**








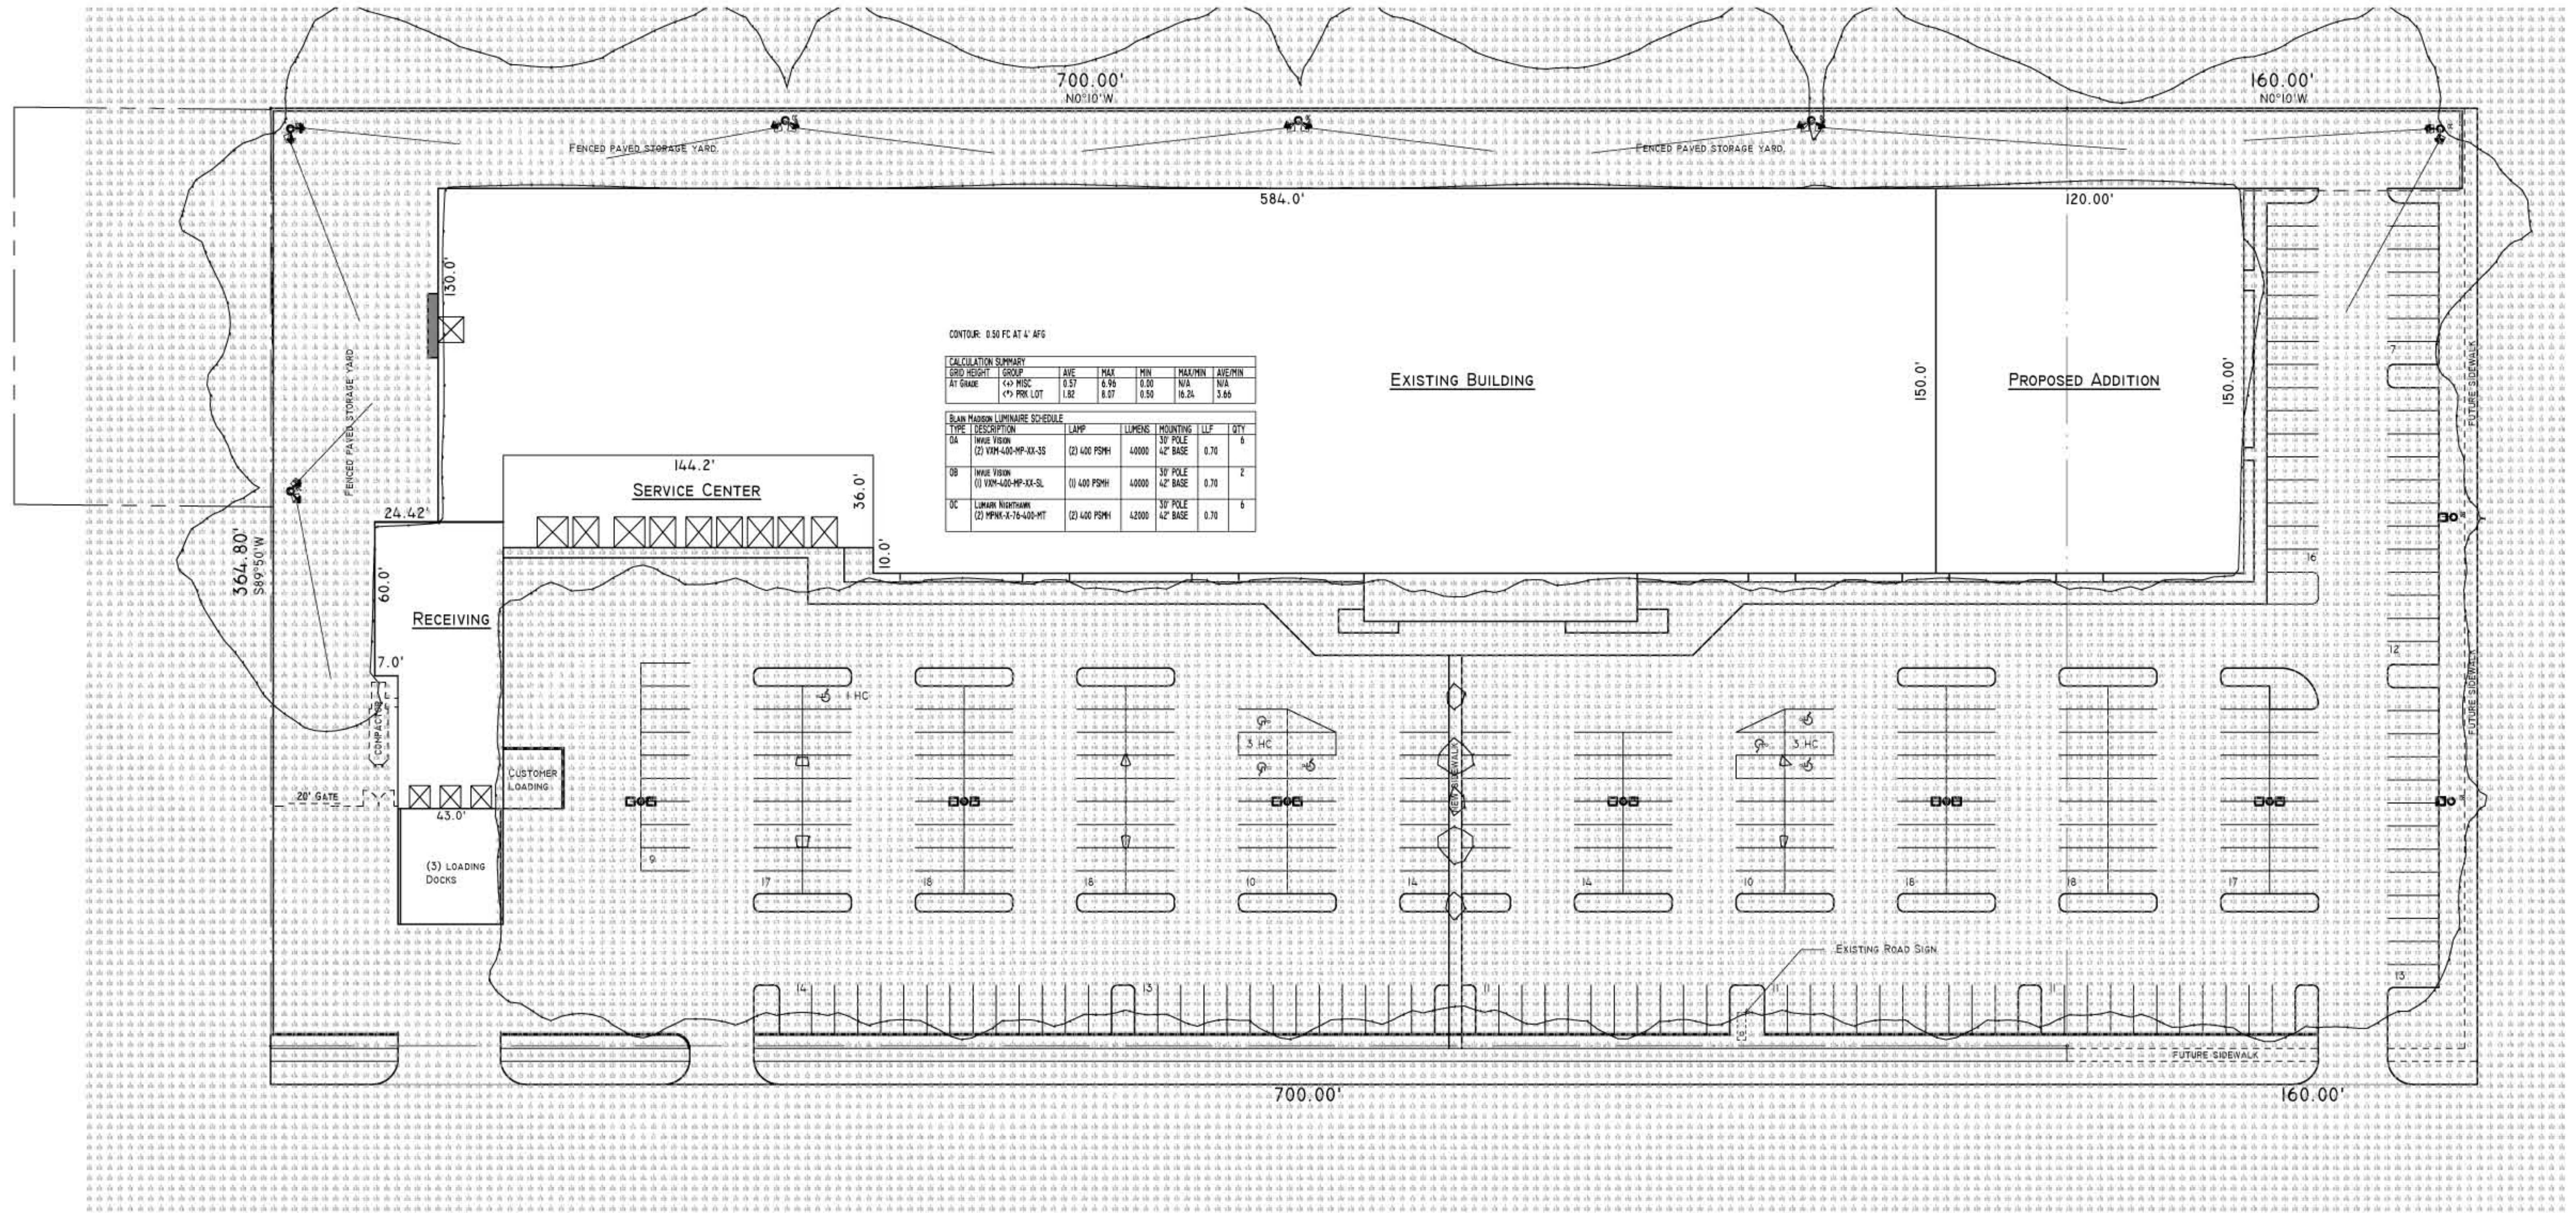



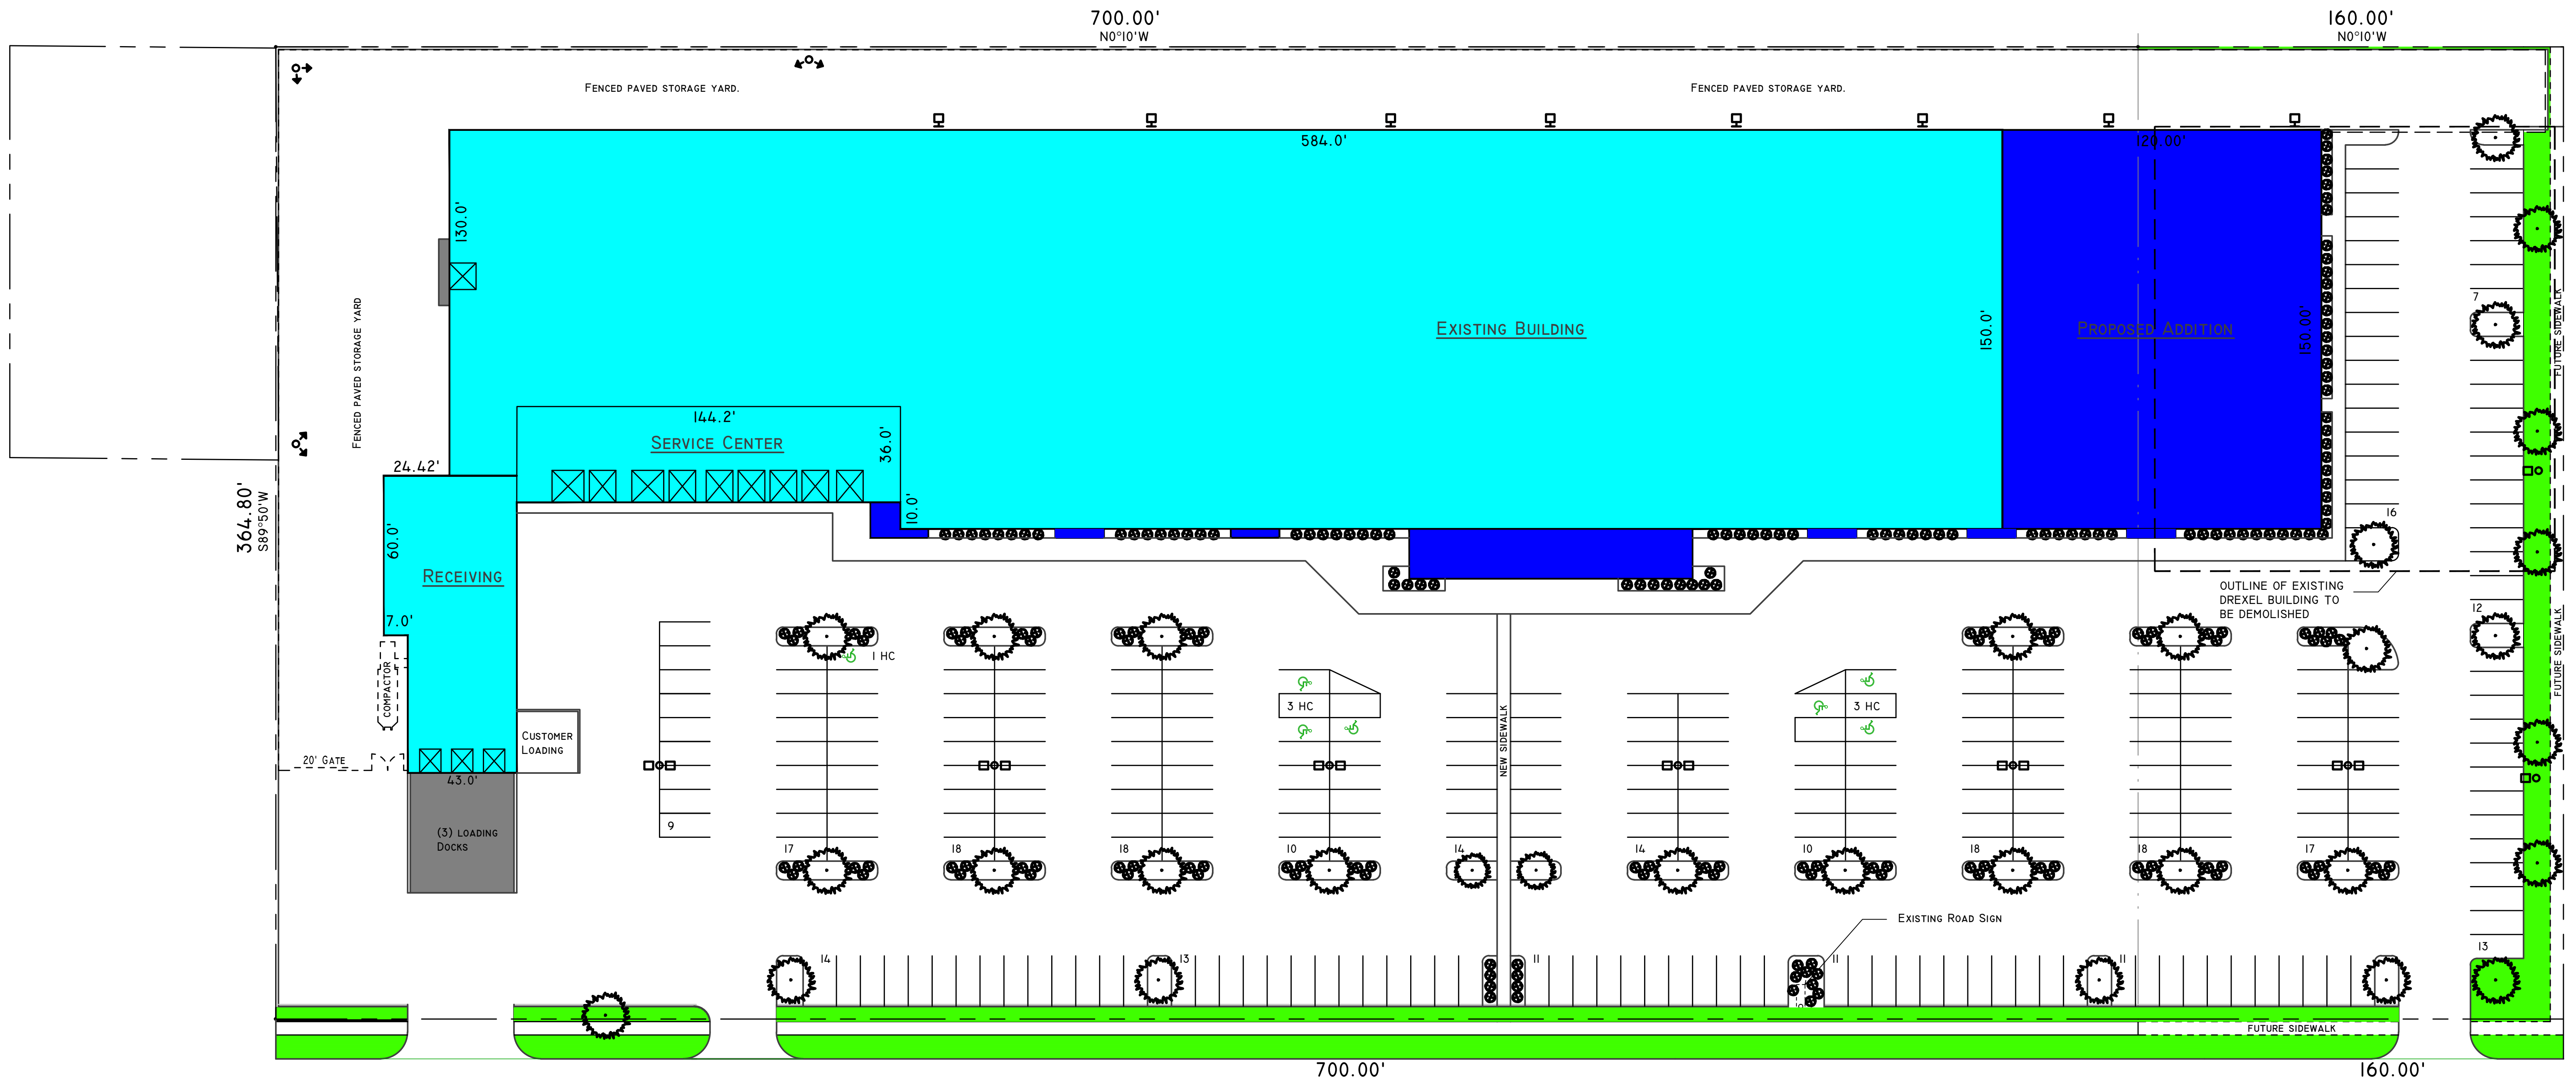

#### PARKING REQUIREMENTS

CITY OF MADISON REQUIREMENTS:

1 STALL PER 300 SF OF GROSS FLOOR AREA  
EXISTING BUILDING 90,818 SF  
PROPOSED BUILDING 19,840 SF  
GROSS FLOOR AREA 110,658 SF

110,658 SF / 300 SF = 369 STALLS REQUIRED


PLAN SHOWS THE FOLLOWING:

271 PARKING STALLS  
7 HANDICAP PARKING STALLS  
277 TOTAL PARKING STALLS  
(91 PARKING STALLS LESS THAN CITY OF MADISON REQUIREMENTS)

Rev.	By	Date	Description	Rev.	By	Date	Description
2	NVL	JUNE 8, 10	PRELIMINARY - SUBMITTED FOR REVIEW				
1	NVL	MAY 11, 10	PRELIMINARY - SUBMITTED FOR REVIEW				
0	NVL	FEB 16, 10	PRELIMINARY - SUBMITTED FOR REVIEW				

**Blain's FARM & FLEET**  
P.O. BOX 391 3507 EAST RACINE STREET  
JANESVILLE, WI 53547  
608-754-2821  
© BLAIN SUPPLY, INC.

Scale: 1" = 30'-0"  
Date: FEBRUARY 8, 2010  
Drawn By: NVL  
Checked By:  
This document contains confidential information of Farm & Fleet, Inc. Neither this document nor the information herein is to be reproduced, used or disclosed either in whole or in part except as specifically authorized by Farm & Fleet, Inc.

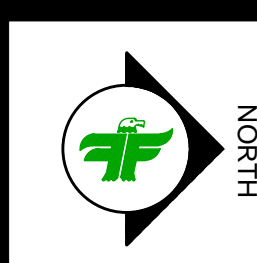

Project Name: FARM & FLEET OF MADISON  
2202 SOUTH STOUGHTON ROAD  
MADISON, WI 53716  
Project Title: PROPOSED SITE PLAN

Drawing No.  
**1.0**




**EAST ELEVATION**



**NORTH ELEVATION**



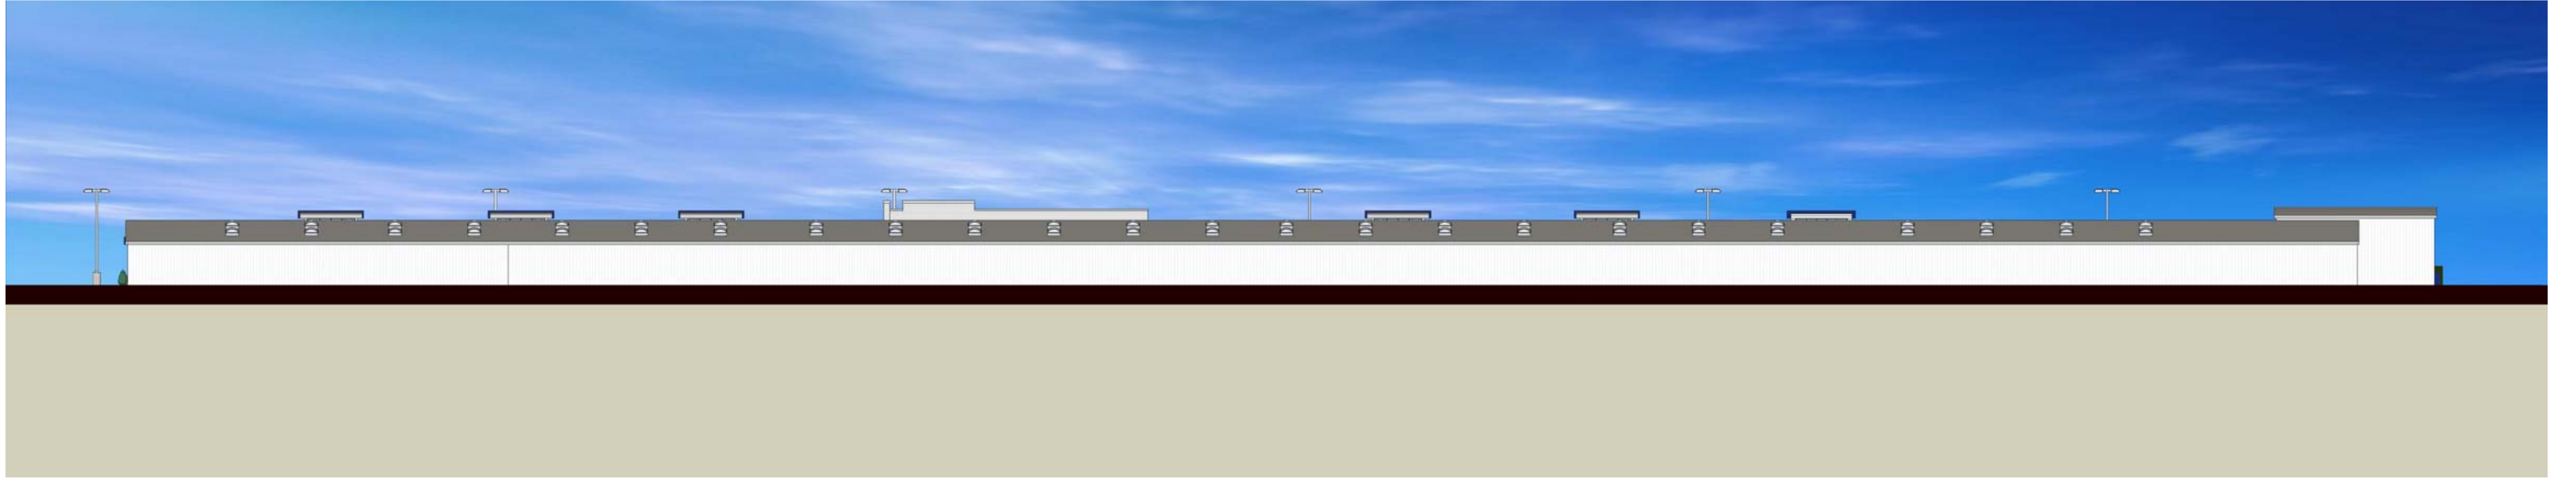

**WEST ELEVATION**



**SOUTH ELEVATION**





**PERSPECTIVE A**



**PERSPECTIVE B**





**PERSPECTIVE C**



**PERSPECTIVE D**