

Scale 1" = 20'

LAKE  
MONONA

ORDINARY HIGH WATER LINE  
845.82

PROPOSED  
BOAT HOUSE

6' MG & E ELECTRIC  
EASEMENT DOC. #1546696

PARCEL B  
16,279 SQ.FT. ±

BLOCK

LOT

LOT 1

PARCEL A  
29,865 SQ. FT. ±

EXISTING HOUSE

TWO STORY HOUSE  
TO BE REMOVED

10' SANITARY SEWER EASEMENT

PROPOSED DRIVE

N 00°11'23" W  
210.16

(210')

7'

59.6'

59.5'

16.2'  
1.7' 8'  
1.7' 6.4'

20.1'

11'

27.9'

29.5'

6.9'

18'

7'

7'

58.2'

65.00'

65.20'

30'

67.13'

31.5'

40.9'

62.68'

96.14.90 S

00.06

0.24'

0.5'

65.80'

30'

9.33'

8.5'

3.75'

0.67'

0.87'

4.08'

15.33'

2.83'

2.67'

19.16'

21.33'

10.5'

51.83'

11.83'

14.16'

11.87'

17'

DECK

14'

9.5'

32.2'

82.72'

8.1'

8.4'

22.3'

44.2'

10.3'

13.5'

10.5'

16.17'

8'

13'



















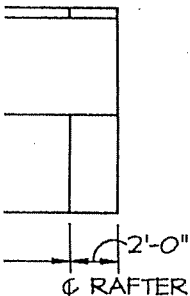

ROOF SHEATHING FOR THE RIGHT SIDE OF THE ROOF IS SHOWN. ROOF SHEATHING FOR THE LEFT SIDE WILL BE SIMILAR. GABLE OVERHANGS NOT SHOWN.

1/8" = 1'-0"  
OPTIONS

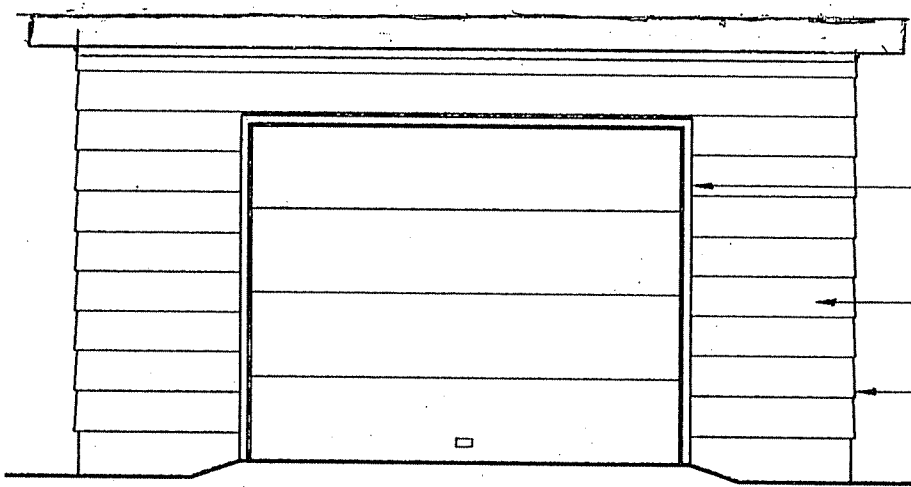

BRICK MOULD DOORS AND 1 TYPICAL  
12" LAP SIDING W/10" EXPOSURE  
PREFORMED CORNERS FOR SIDING  
GRADE


**TYPICAL FRONT ELEVATION**

16'-0" WIDE  
4/12 ROOF PITCH

SCALE: 1/4" = 1'-0"

ALL DEPTH OPTIONS  
ONE SINGLE DOOR

SEE FRONT ELEVATION FOR EXACT DETAILS

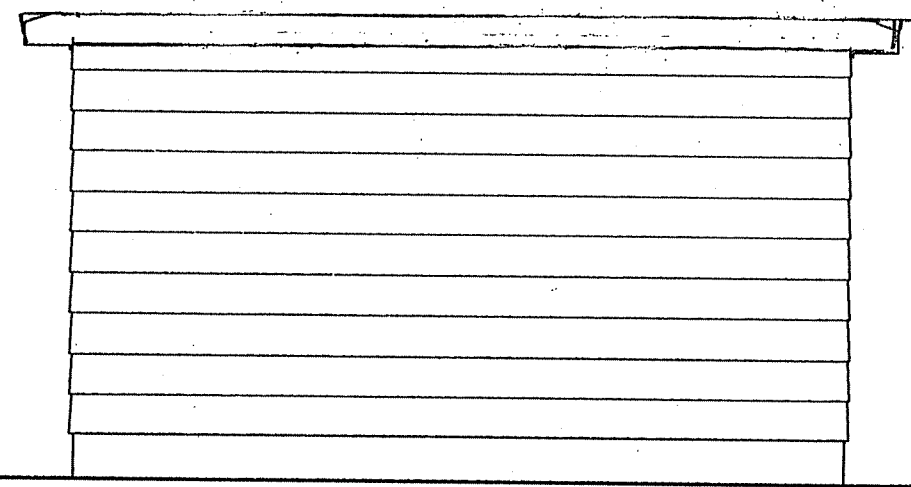


**REAR ELEVATION**

16'-0" WIDE  
4/12 ROOF PITCH

SCALE: 1/4" = 1'-0"

ALL DEPTH OPTIONS

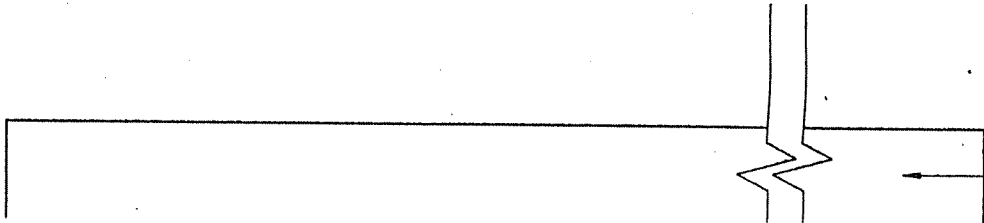

COMPACTING


**REAR ELEVATION**

SCALE: 1/4" = 1'-0"

**16'-0" WIDE**

**ALL DEPTH OPTIONS**

**4/12 ROOF PITCH**

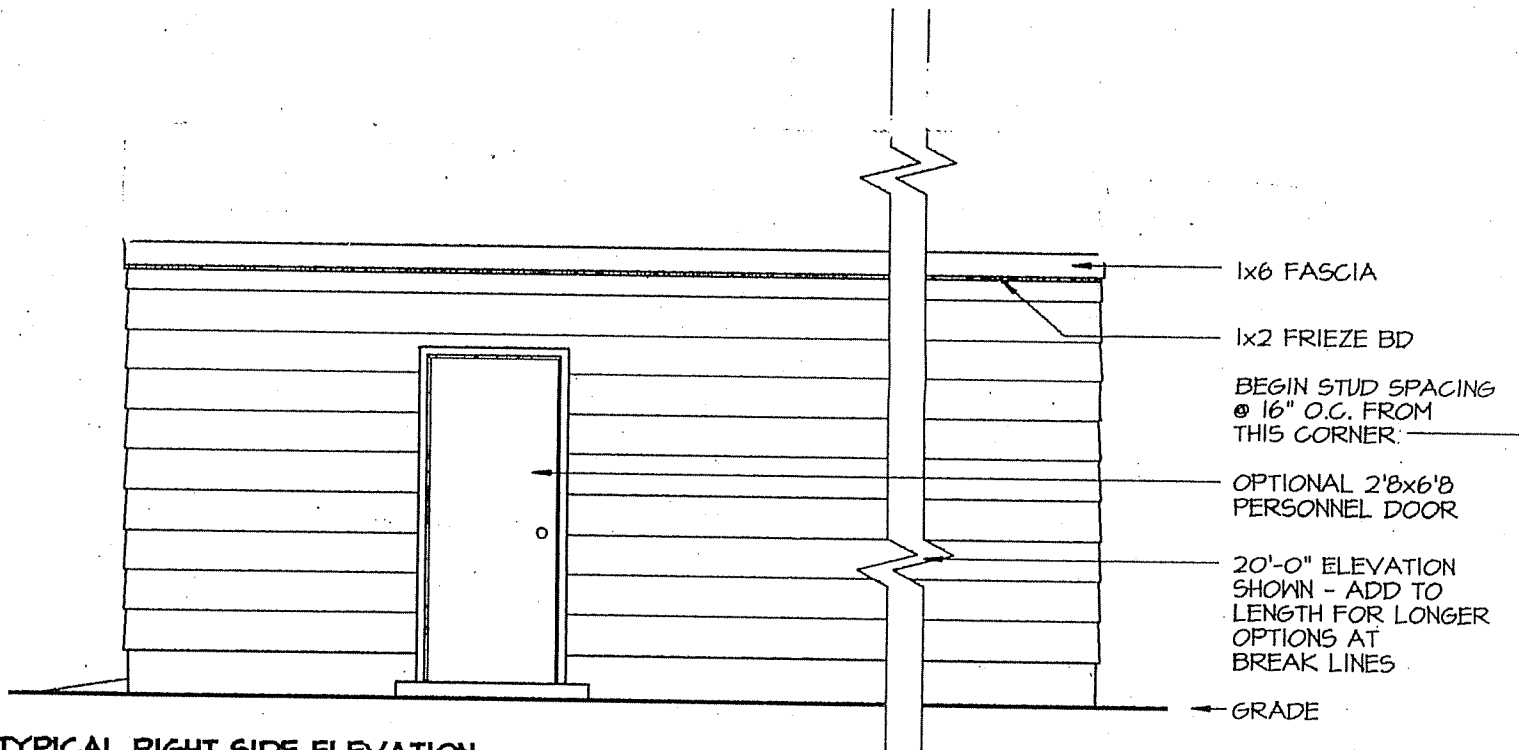

**TYPICAL RIGHT SIDE ELEVATION**


SCALE: 1/4" = 1'-0"

**16'-0" WIDE**

**ALL DEPTH OPTIONS**

**4/12 ROOF PITCH**

**WITH OPTIONAL PERSONNEL DOOR**

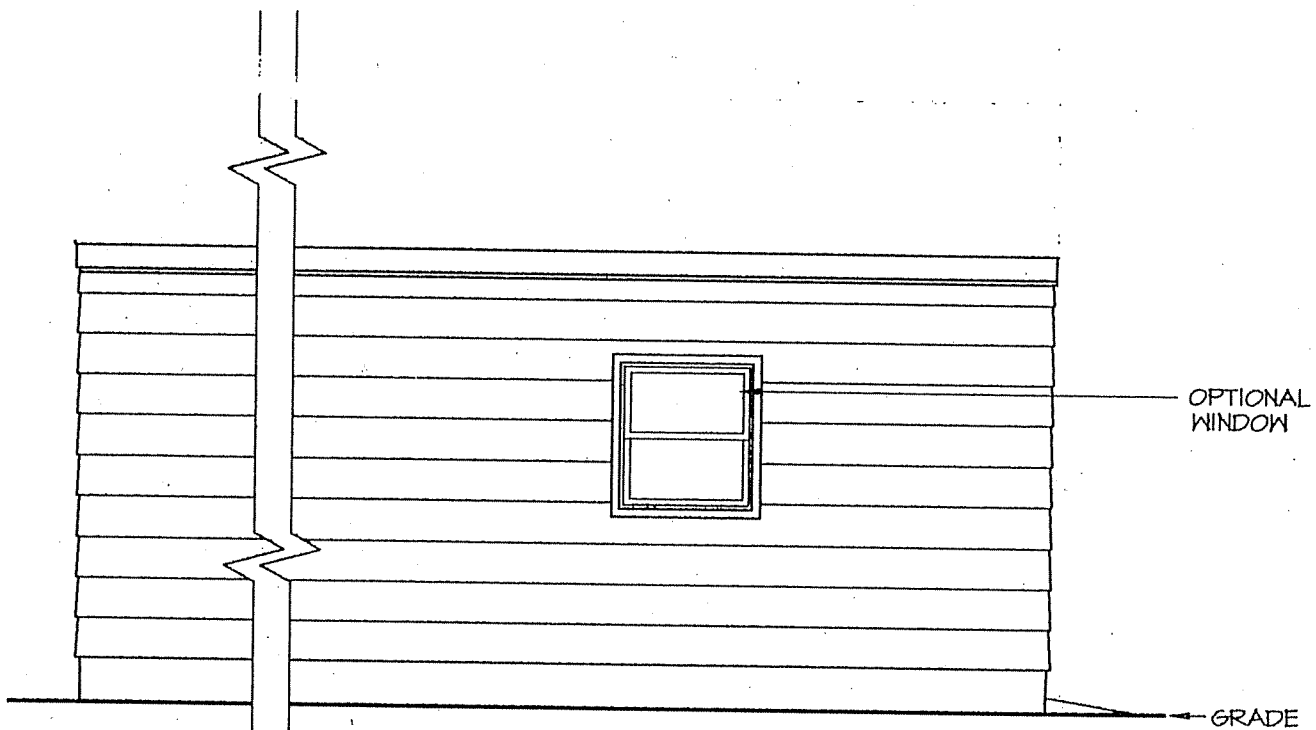

**TYPICAL LEFT SIDE ELEVATION**

SCALE: 1/4" = 1'-0"

**16'-0" WIDE**

**ALL DEPTH OPTIONS**

**4/12 ROOF PITCH**

**WITH OPTIONAL WINDOW**

2x8 RIDGE

2x6 COLLAR TIES  
@ 48" O.C.  
SEE DETAIL

2x6 RAFTERS  
@ 16" O.C.