


# PRELIMINARY CERTIFIED SURVEY MAP


Being a division of part of Lot 1, Block 8, Walterscheid Plat and part of vacated Walter Street, lying in part of the Northeast 1/4 of the Northeast 1/4 of Section 08 and part of the Southeast 1/4 of the Southeast 1/4 of Section 05, Township 07 North, Range 10 East, City of Madison, Dane County, Wisconsin

## Surveyor's Certificate

I hereby certify that I have mapped the lands hereon and that this map is a correct representation of the exterior boundaries and the division of the lands in accordance with the information furnished.

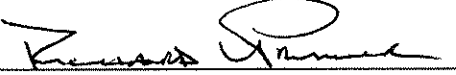

Richard L. Palmer, Professional Land Surveyor S-2160

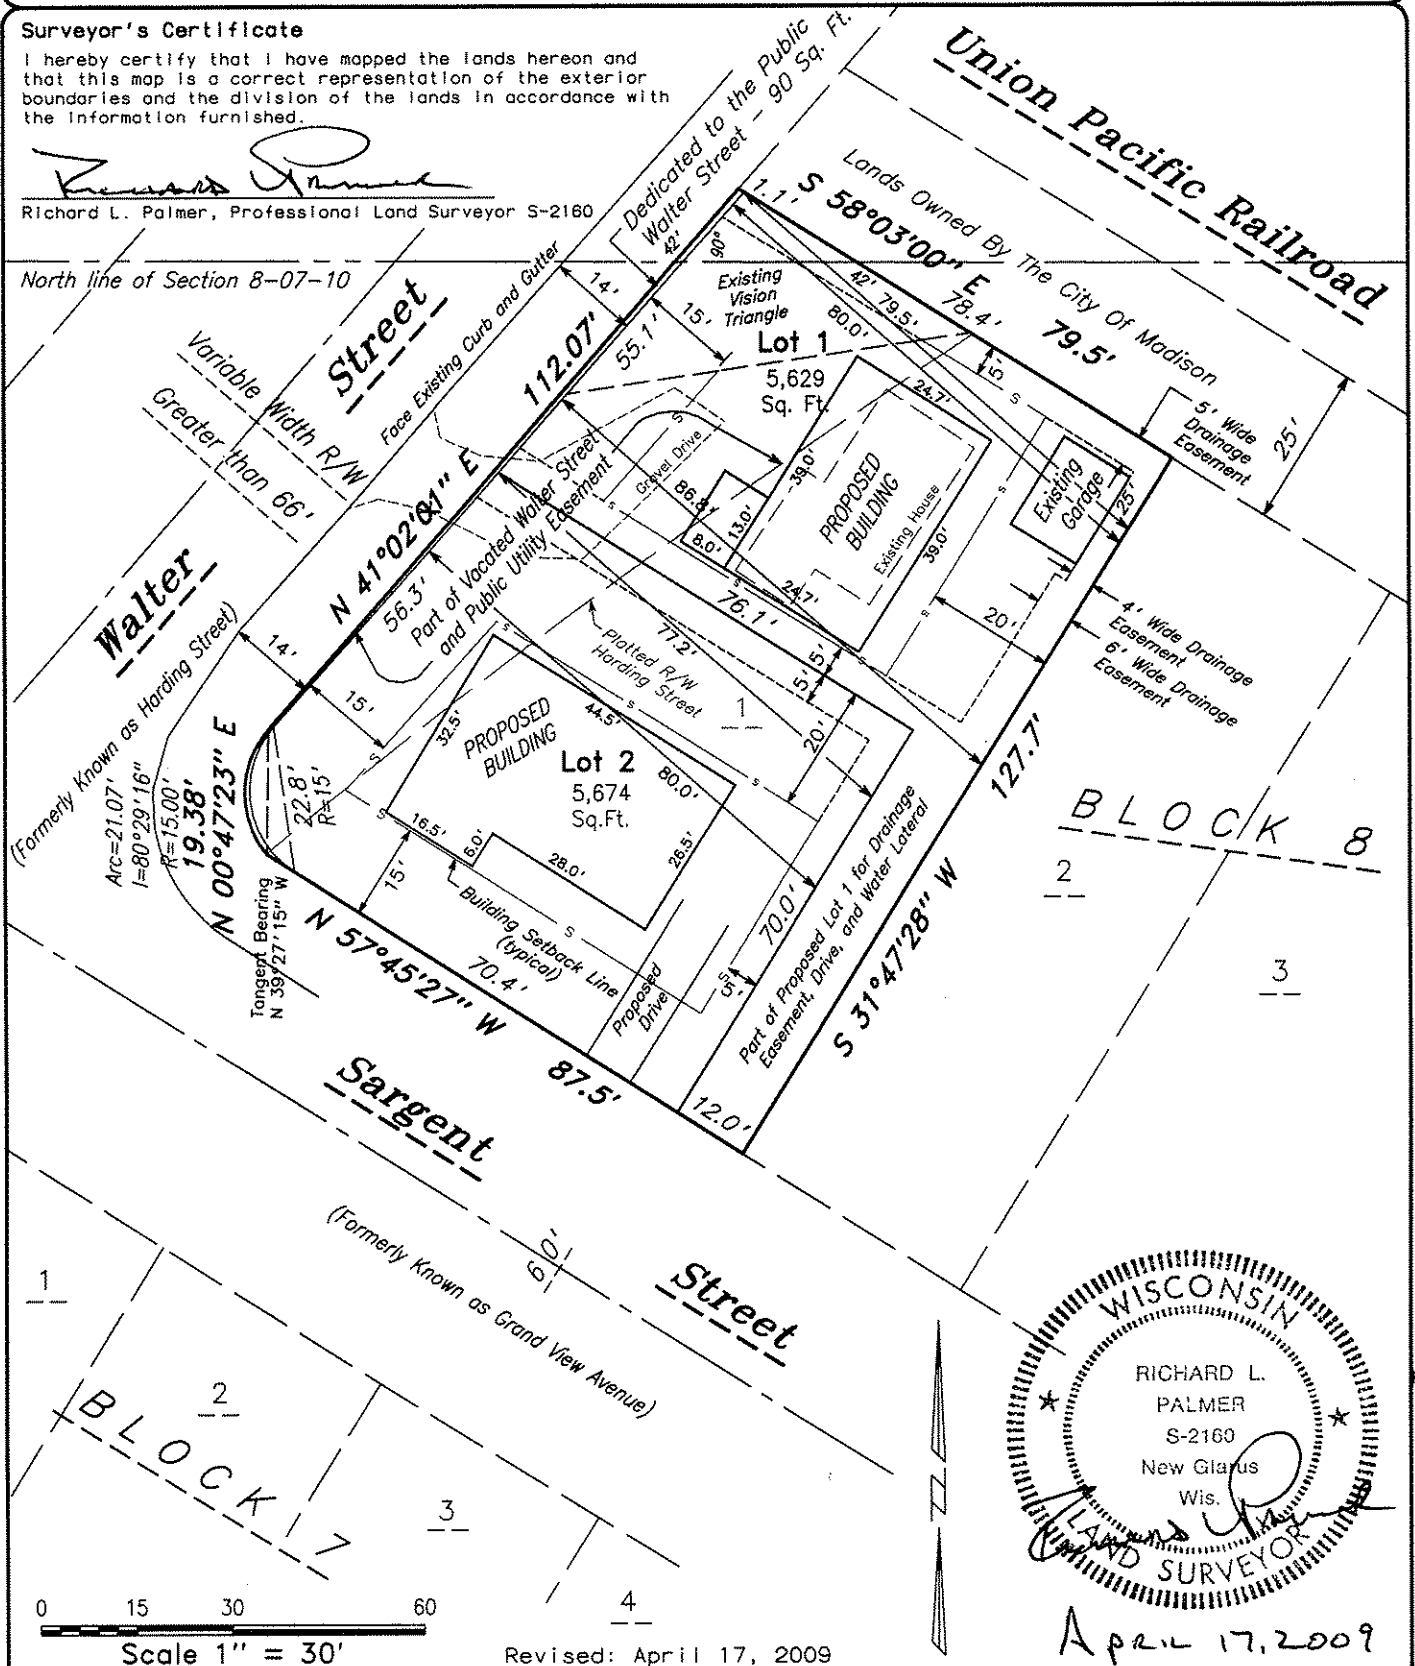

Drawn by \_\_\_\_\_ RP  
Checked by \_\_\_\_\_ TS  
Approved by \_\_\_\_\_ RP  
Date \_\_\_\_\_ April 17, 2009  
Dir \_\_\_\_\_ /data/dane/bloomav/  
Dir cont. \_\_\_\_\_ /section08/pn15859  
File Name \_\_\_\_\_ 15908  
Data level(s) \_\_\_\_\_ PLAT

## Royal Oak Engineering Inc.

5610 Medical Circle Suite 6 Madison Wisconsin 53719  
Phone 274-0500 Fax. 274-4530

Prepared For:  
Mike Pfefferle  
4728 Underdahl Road  
Madison  
Wisconsin 53718

Office Map Number \_\_\_\_\_ 15908  
Sheet \_\_\_\_\_ 1 of \_\_\_\_\_ 1 Sheets