
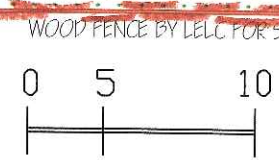


QTY	ITEM LIST
1	PAGODA DOGWOOD
1	JUNEBERRY
1	CRANBERRY COTONEASTER
9	TECHNY ARBORVITAE
1	MISS KIM LILAC
10	CRIMSON PIGMY BARBERRY
NA	PERFENIALS
NA	ANNUALS

← MONONA DRIVE →

INTERNMENT OPTIONS FOR URN OR ASHES:  
 1. PLACE URN INTO RETAINING WALL NICHE  
 2. PLACE URN UNDER BRICK IN CIRCLE  
 3. PLACE ASHES IN CENTER GARDEN

# LAKE EDGE CHURCH

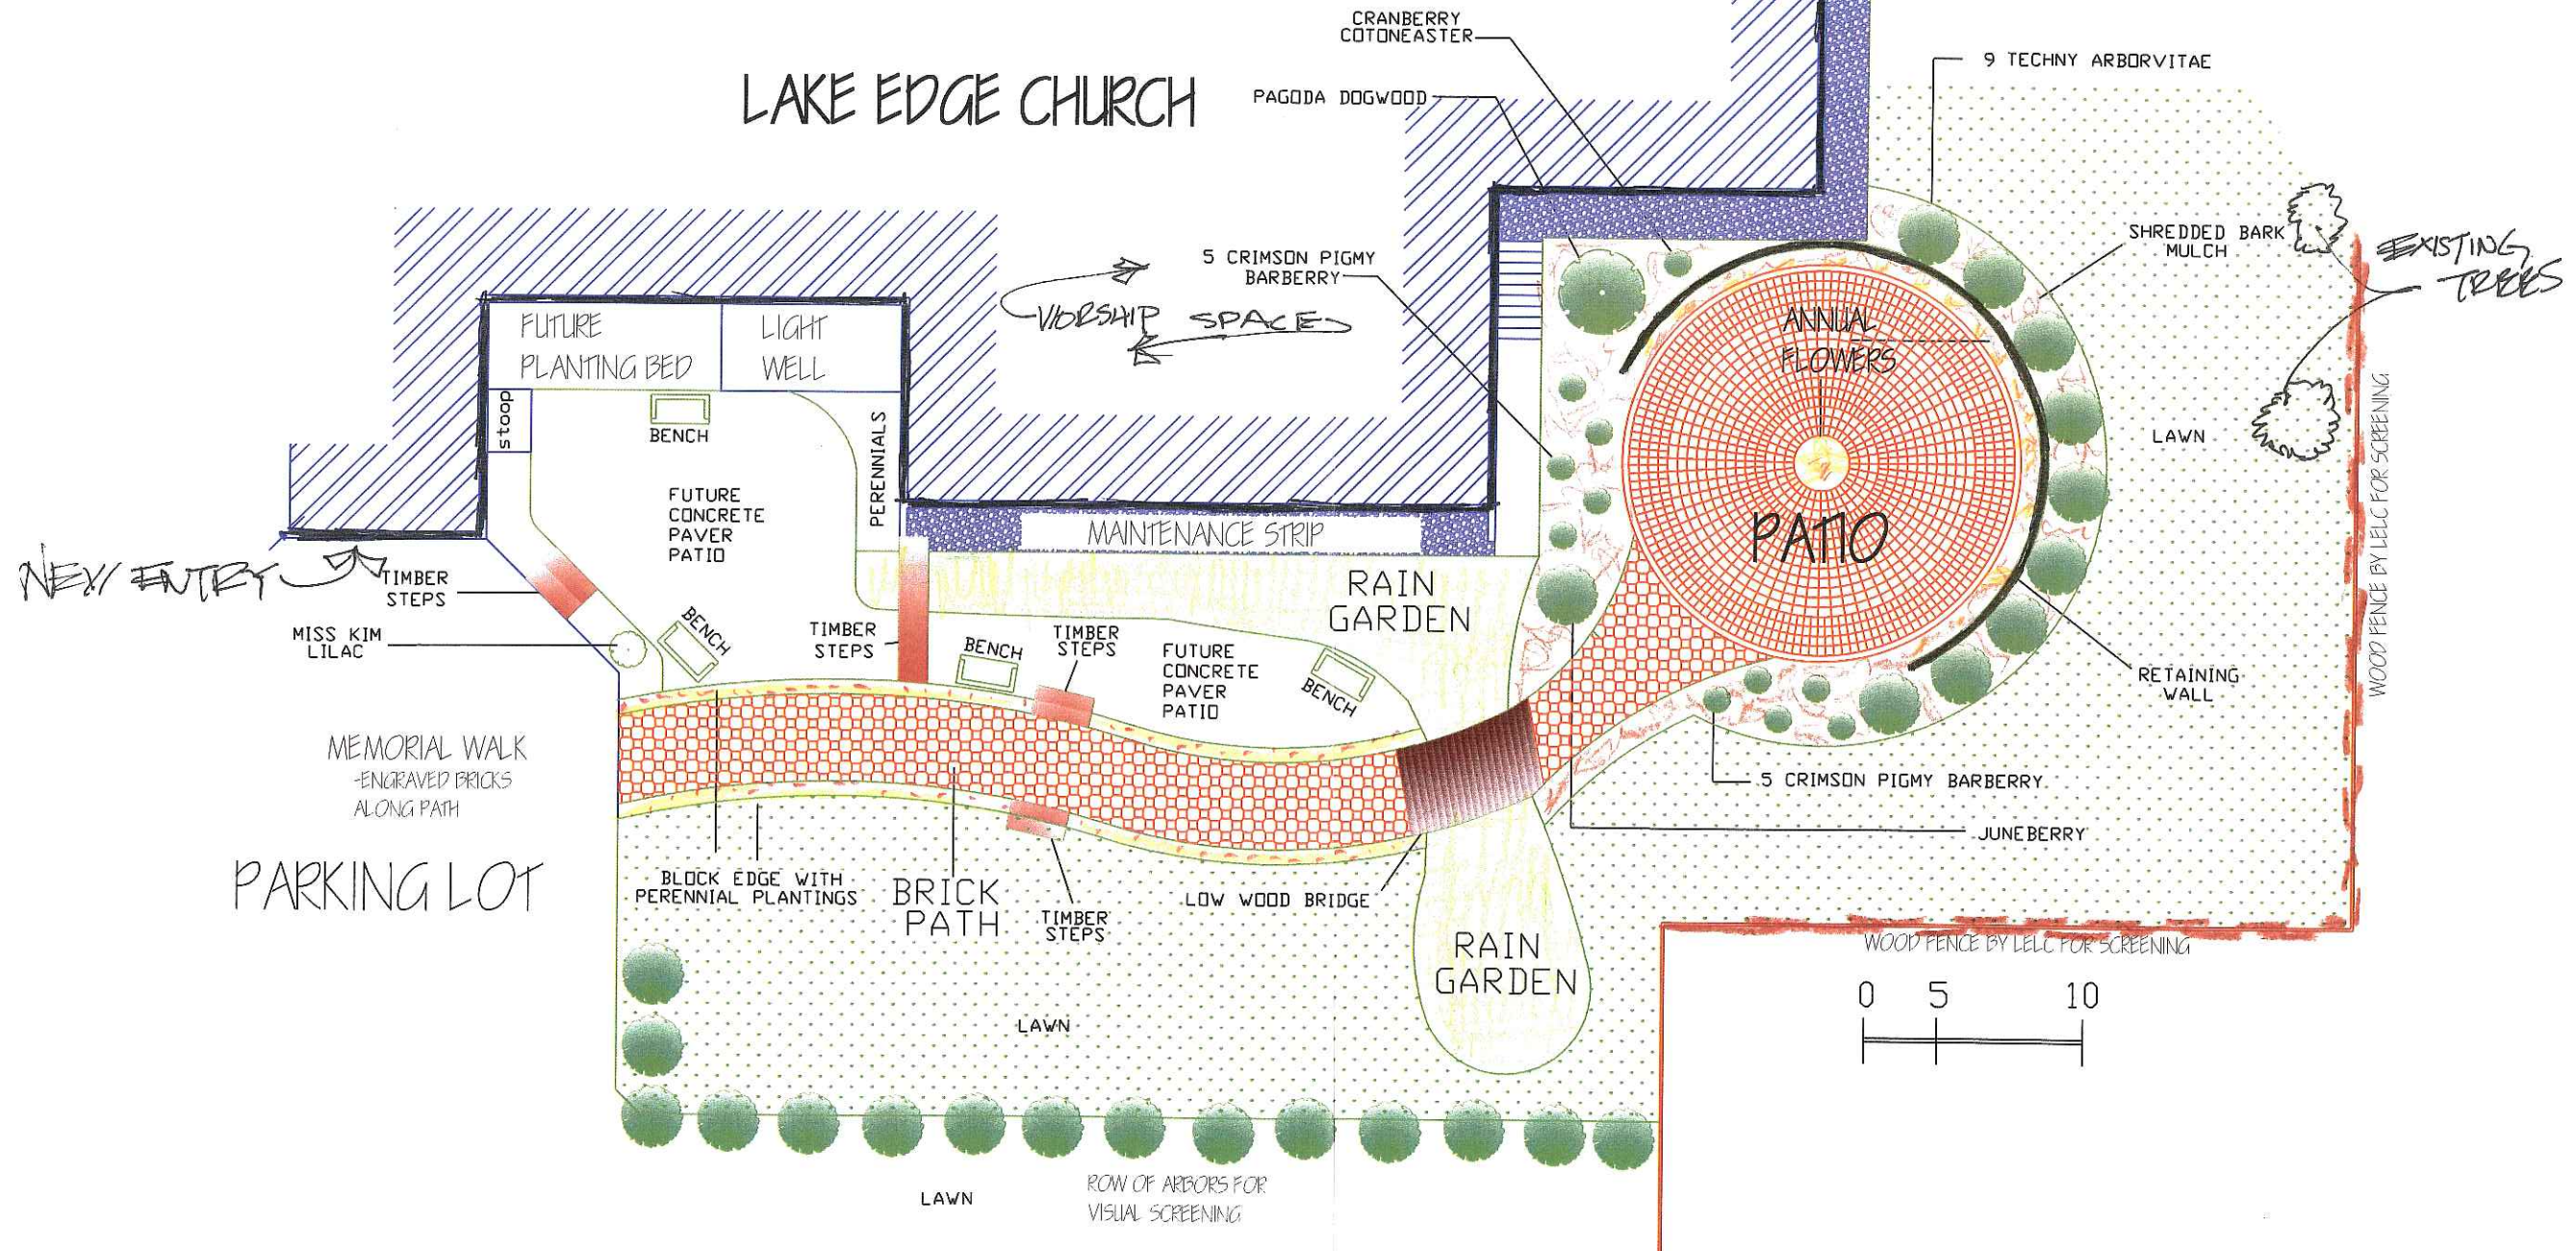

SCALE: 1" = 20'  
 DESIGN BY: PES  
 DATE: 06/25/05

LAKE EDGE LUTHERAN CHURCH  
 4032 MONONA DR  
 MADISON, WI 53716

6433 NESBITT RD.  
 MADISON, WI 53719  
 PH. 608.845.3250  
 FX. 608.845.6339

NYGAARD 5-24-6