


QURBET 6/08
SCALE 1" = 20'

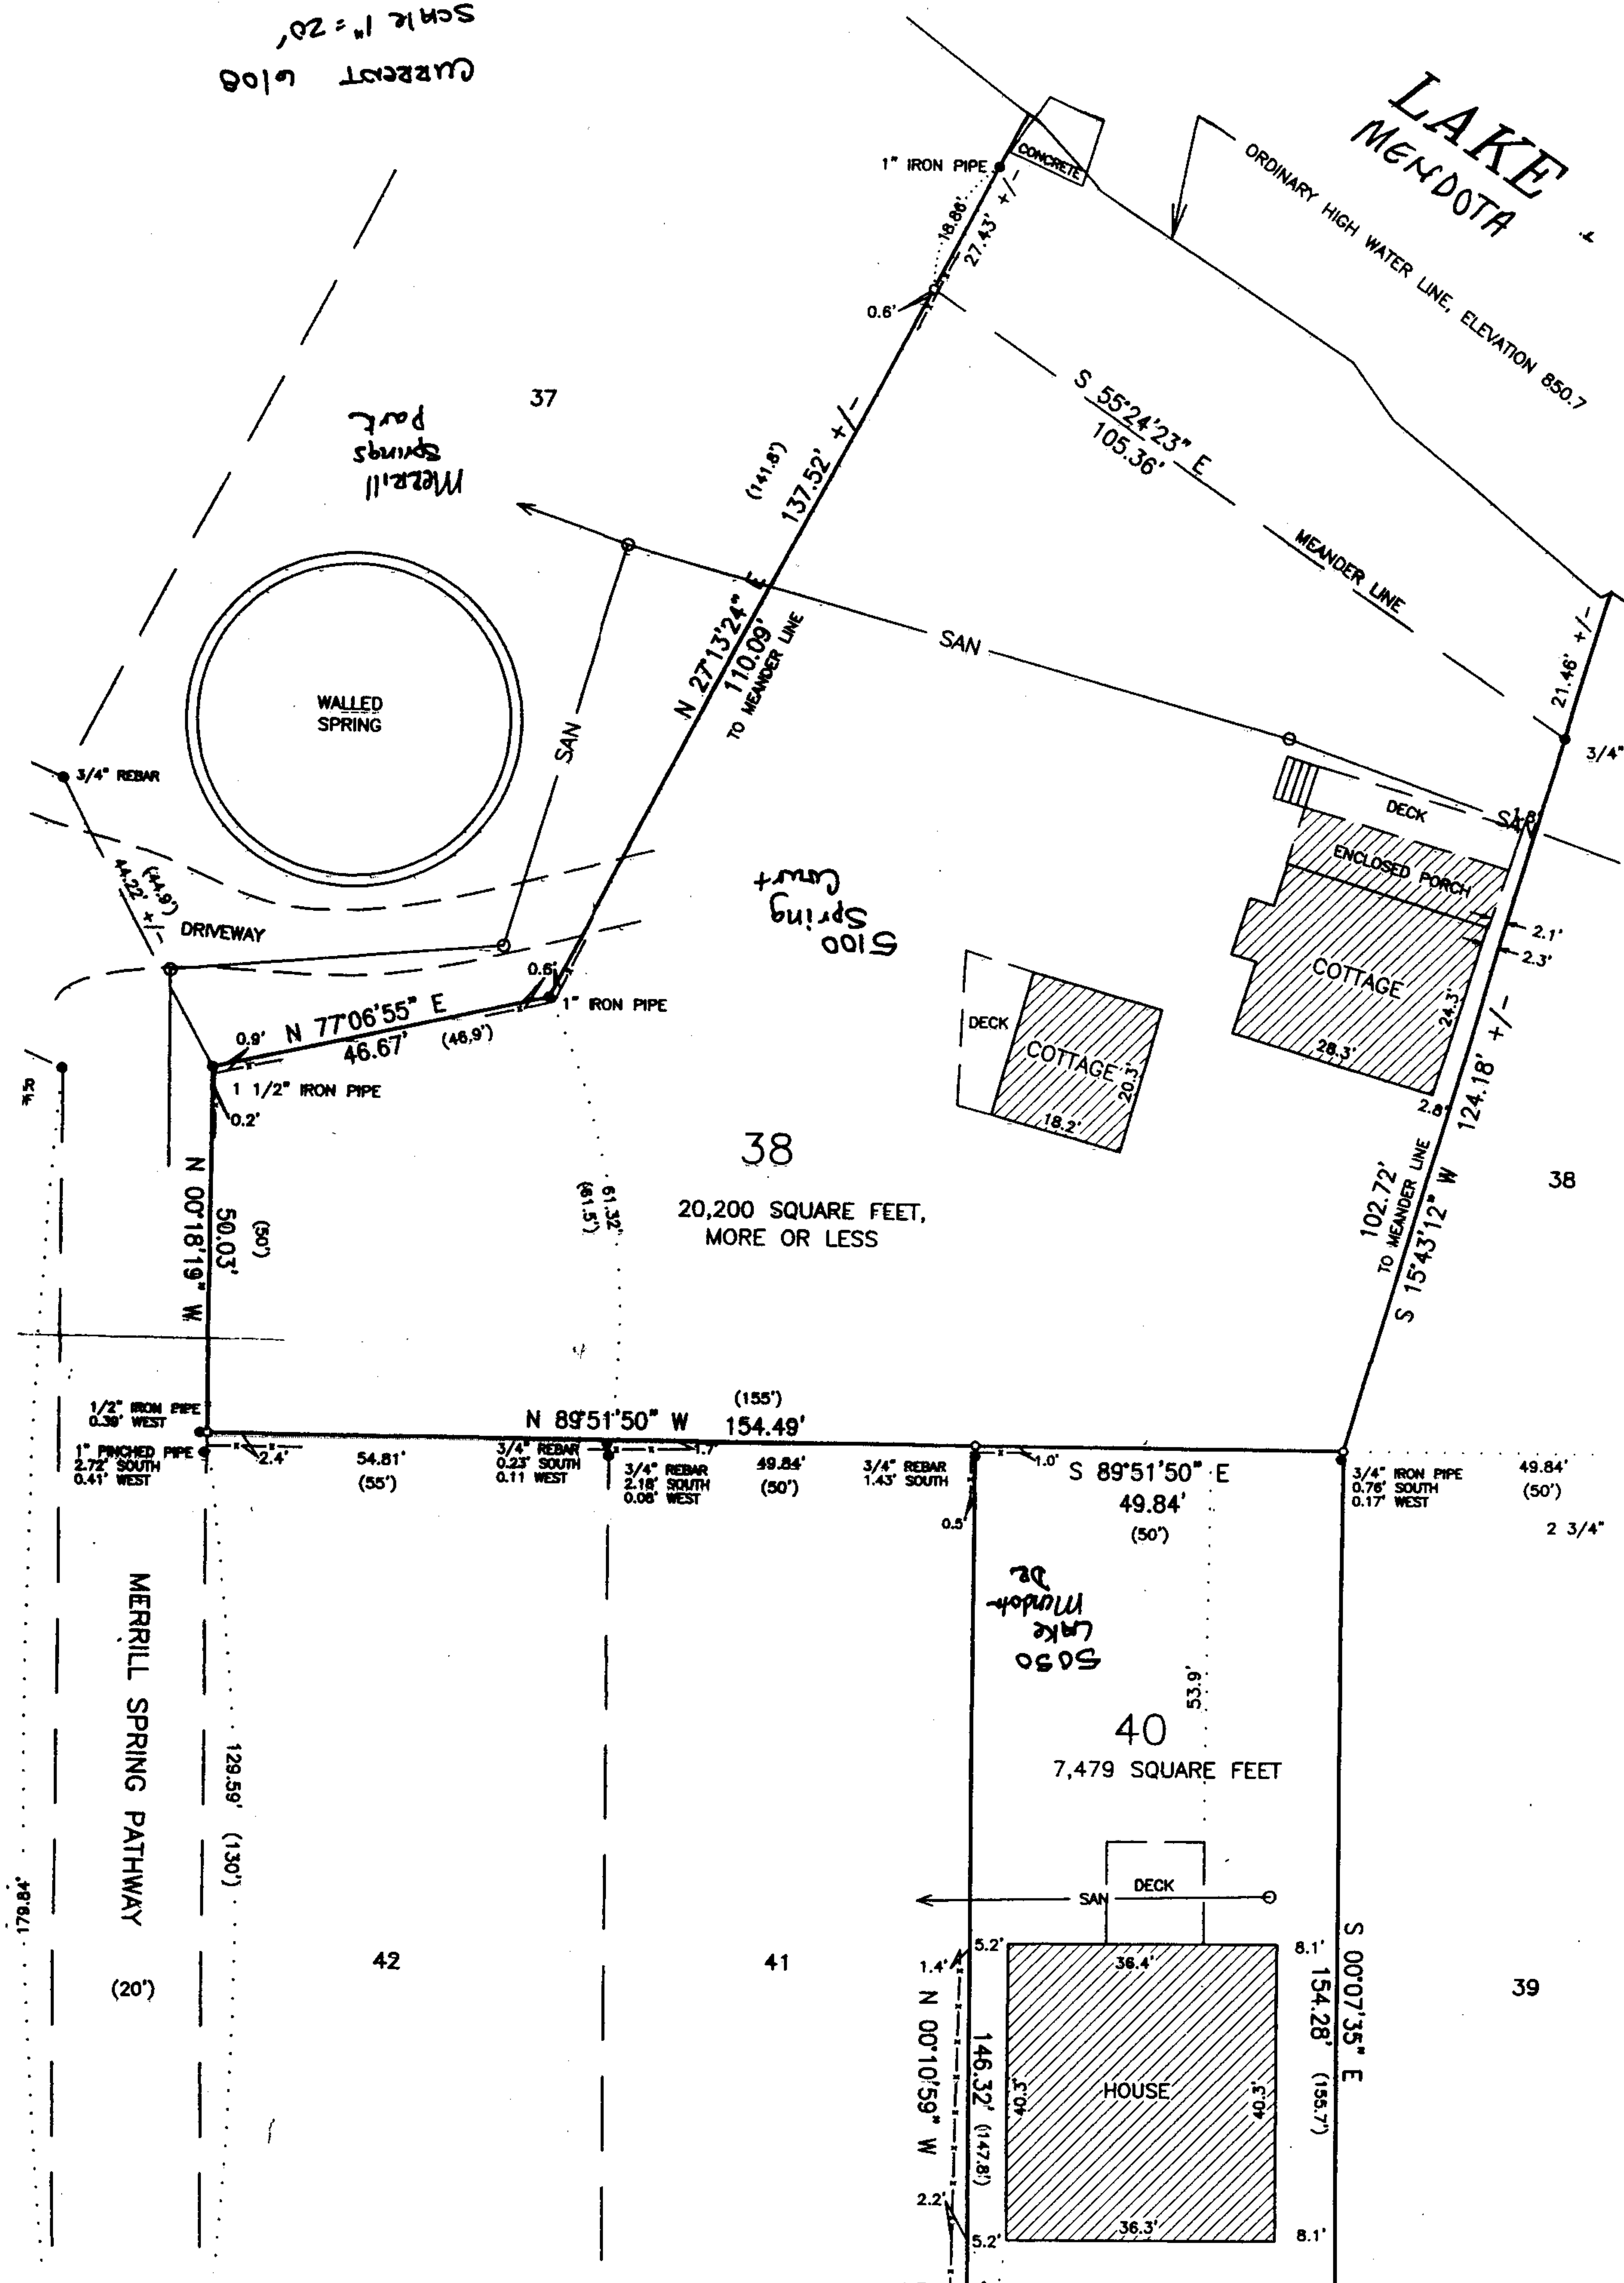

LAKE MENDOTA

Scale 1" = 20'

Proposed demolition of cottage at S100 Spring Court

