



- Index:**  
 Site Plan  
 Existing Floor Plans  
 Proposed Floor Plans  
 Exterior Elevations  
 New Stair

Proposed 520 East Johnson Site Plan


Existing & Proposed Site Plan @ 1/16" = 1'-0"  
 119 North Butler / 520 East Johnson  
 Madison, Wisconsin  
 April 14, 2008

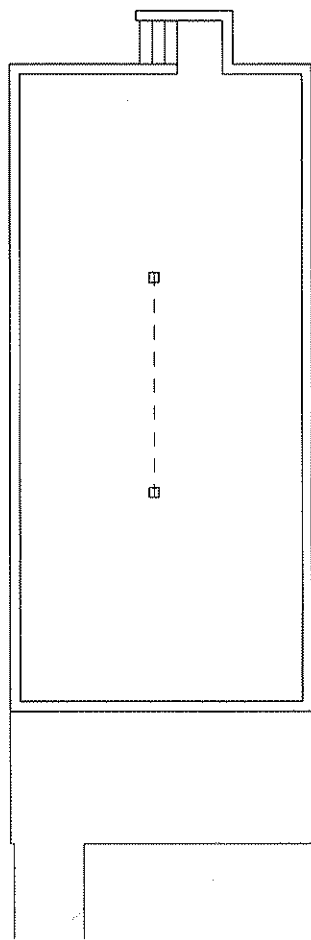


Ground Floor

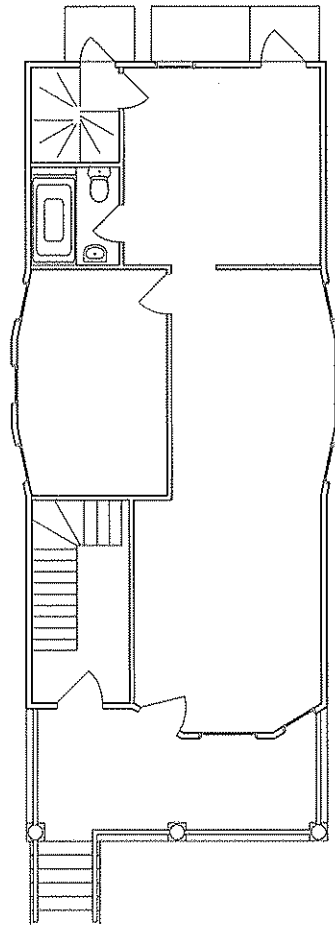

First Floor

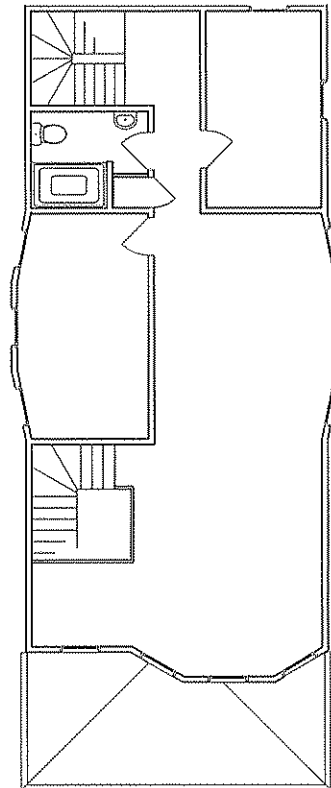


Second Floor

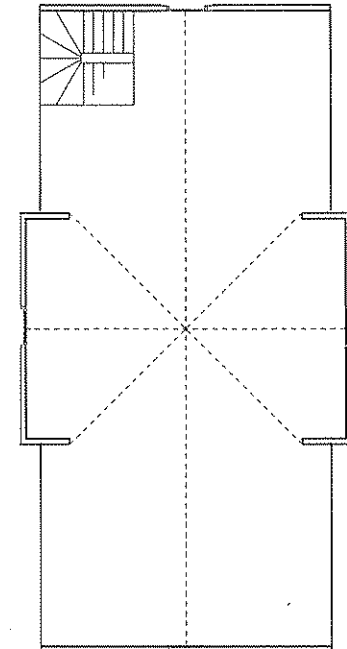


Attic




Existing Floor Plans @ 1/8" = 1'-0"  
119 North Butler / 520 East Johnson  
Madison, Wisconsin  
April 14, 2008

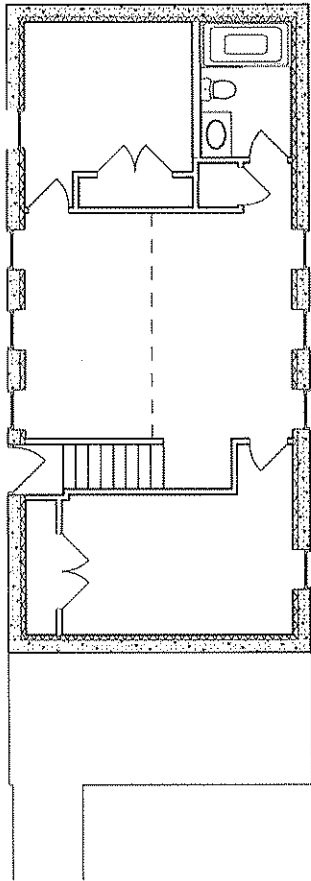


Ground Floor  
 Phase II

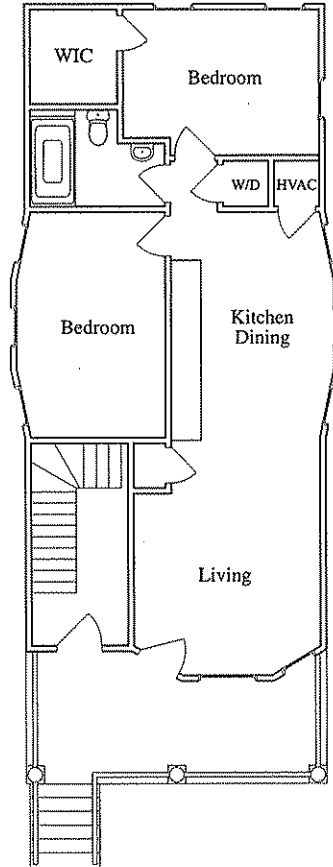

First Floor

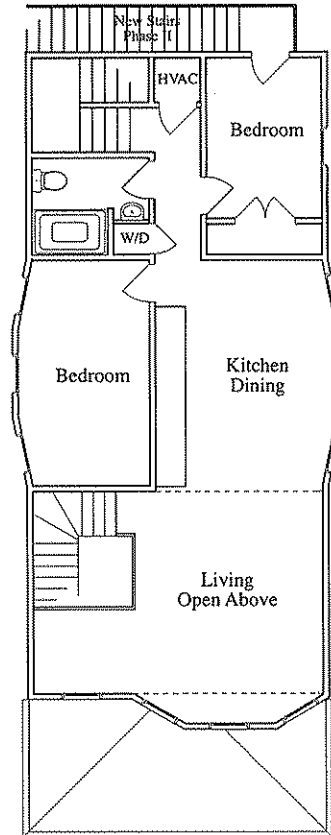



Second Floor

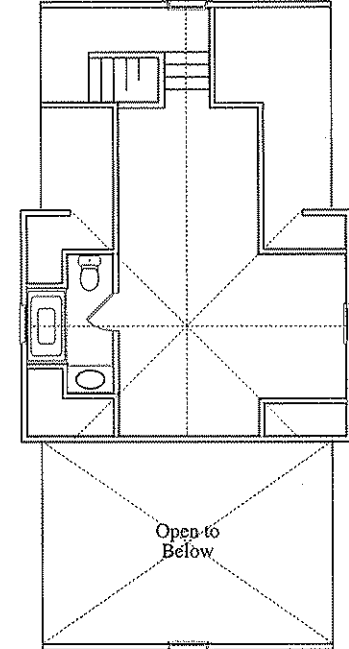

Attic

Proposed Floor Plans @ 1/8" = 1'-0"  
 119 North Butler / 520 East Johnson  
 Madison, Wisconsin  
 April 14, 2008



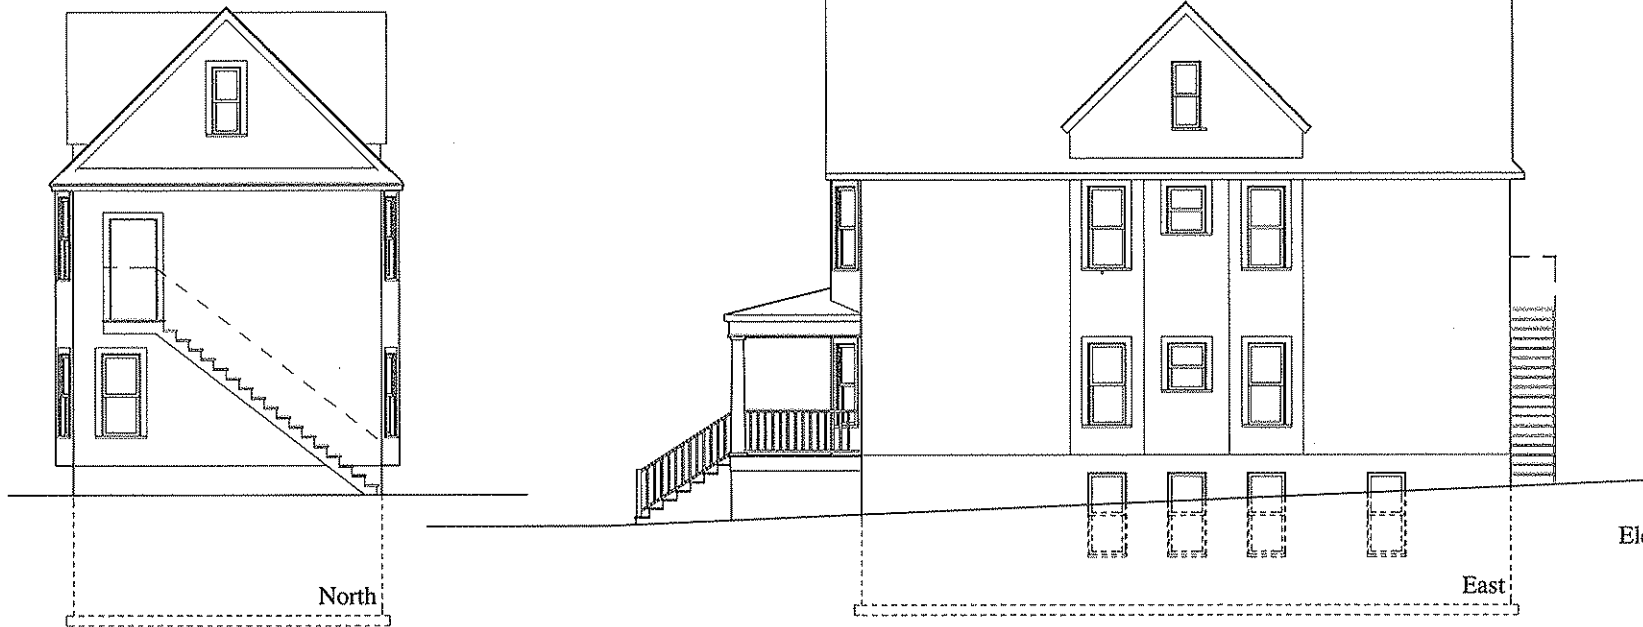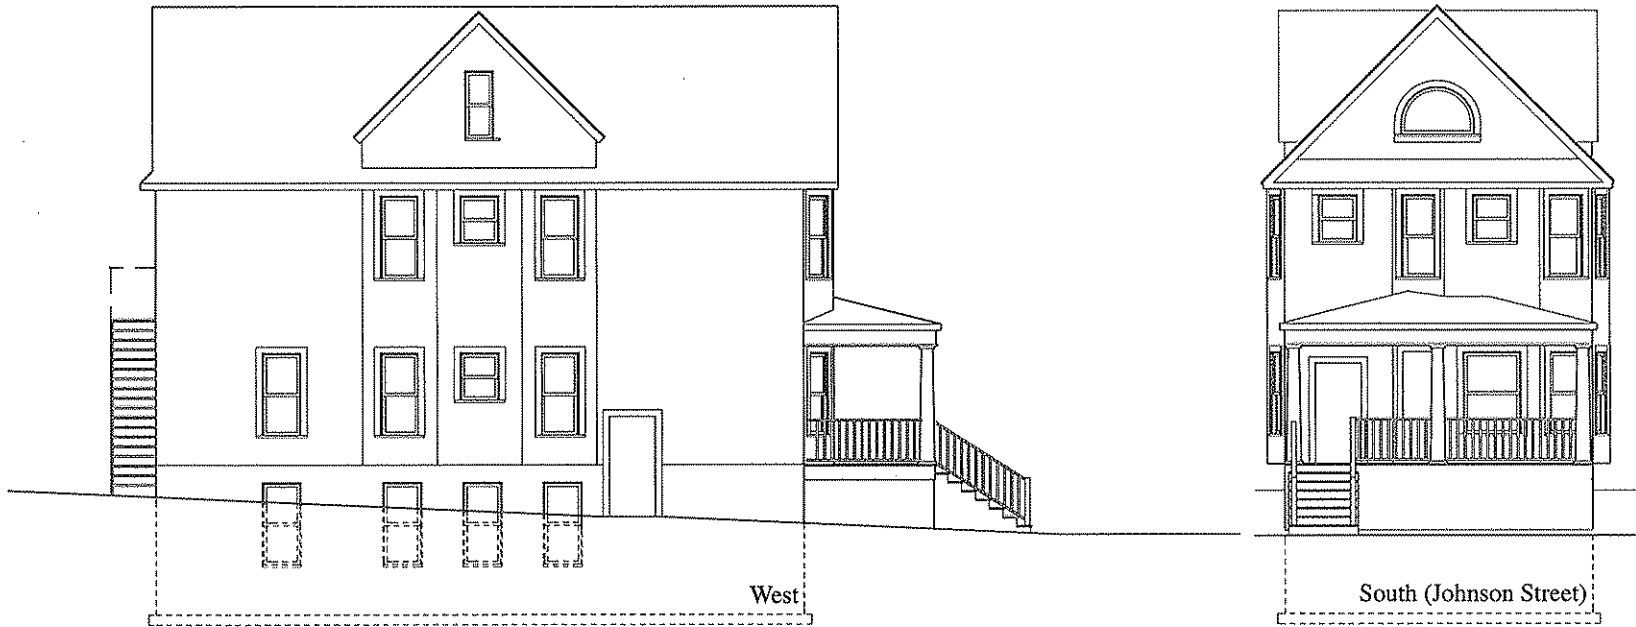

Elevations @ 1/8" = 1'-0"  
520 East Johnson  
Madison, Wisconsin  
April 14, 2008