



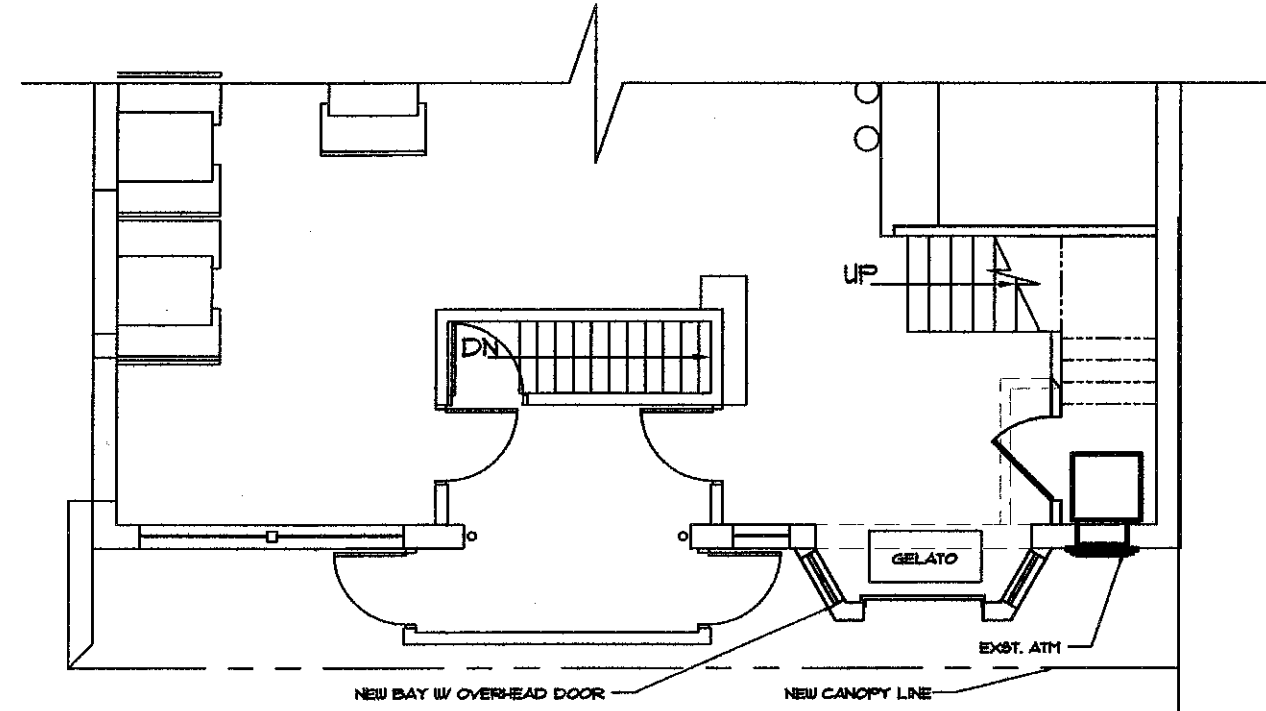


REVISED PLAN

1/4" = 1'-0"

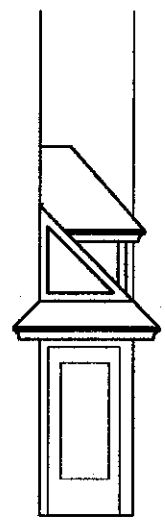

SIDE ELEVATION

1/8" = 1'-0"

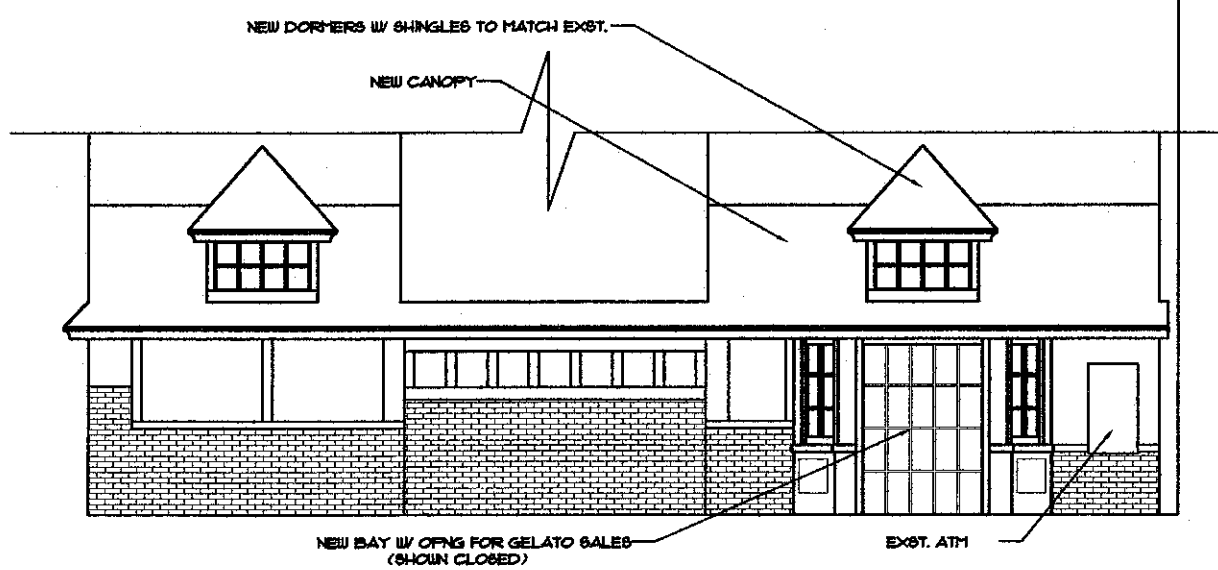

FRONT ELEVATION

1/8" = 1'-0"

N.C.I. NATIONAL CONSTRUCTION, Inc.
 BOX 930174 VERONA, WI 53593
 Phone: (608) 845-6318
 Fax: (608) 845-3599
 GENERAL CONTRACTOR


STATE STREET BRATS
 603 STATE STREET MADISON • WISCONSIN

State Street BRATS
603 STATE STREET

~~217 7555~~
217 7555
Kelly

N 1" = 20'

"Gelato" Stand

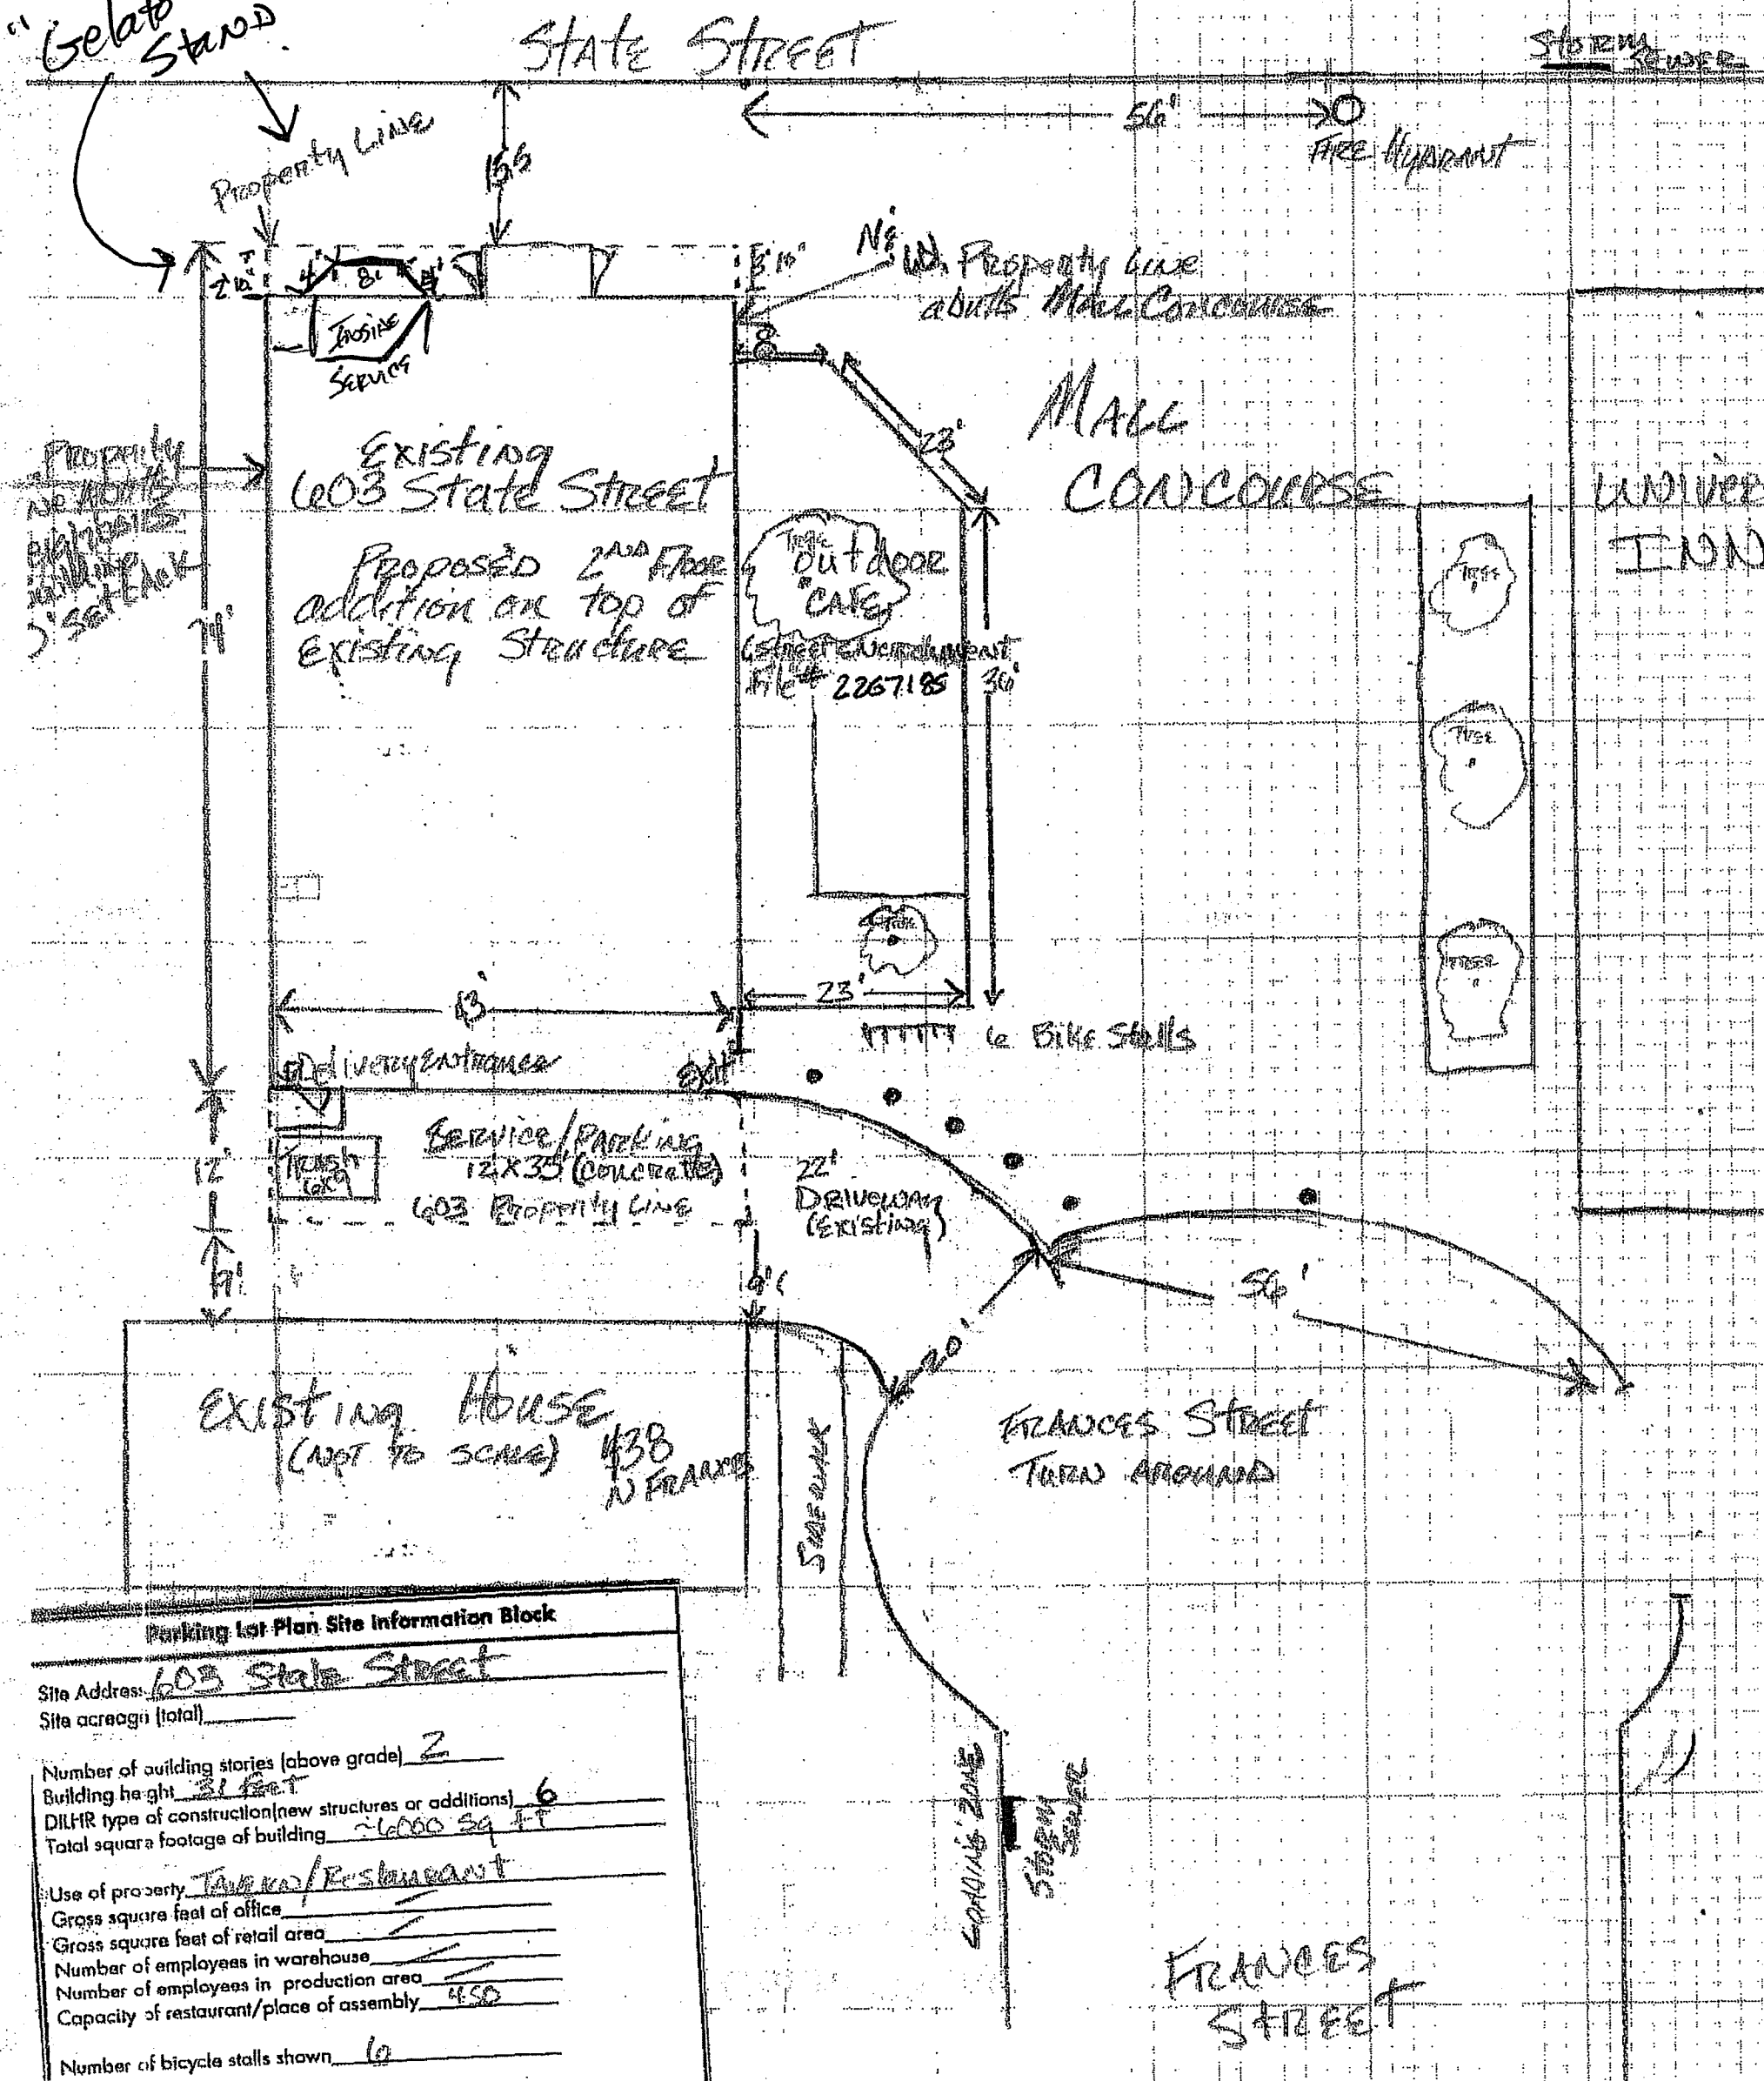

Parking Lot Plan Site Information Block

Site Address: 603 State Street

Site acreage (total): _____

Number of building stories (above grade): 2

Building height: 31 feet

DILHR type of construction (new structures or additions): 6

Total square footage of building: ~6000 sq ft

Use of property: Tavern/Restaurant

Gross square feet of office: _____

Gross square feet of retail area: _____

Number of employees in warehouse: _____

Number of employees in production area: _____

Capacity of restaurant/place of assembly: 450

Number of bicycle stalls shown: 6