
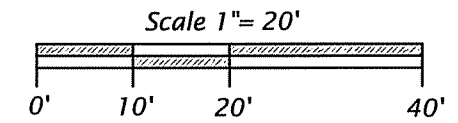
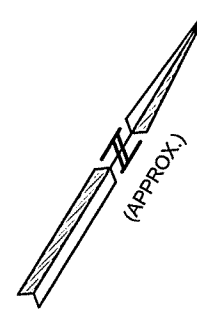


W. MAIN ST.

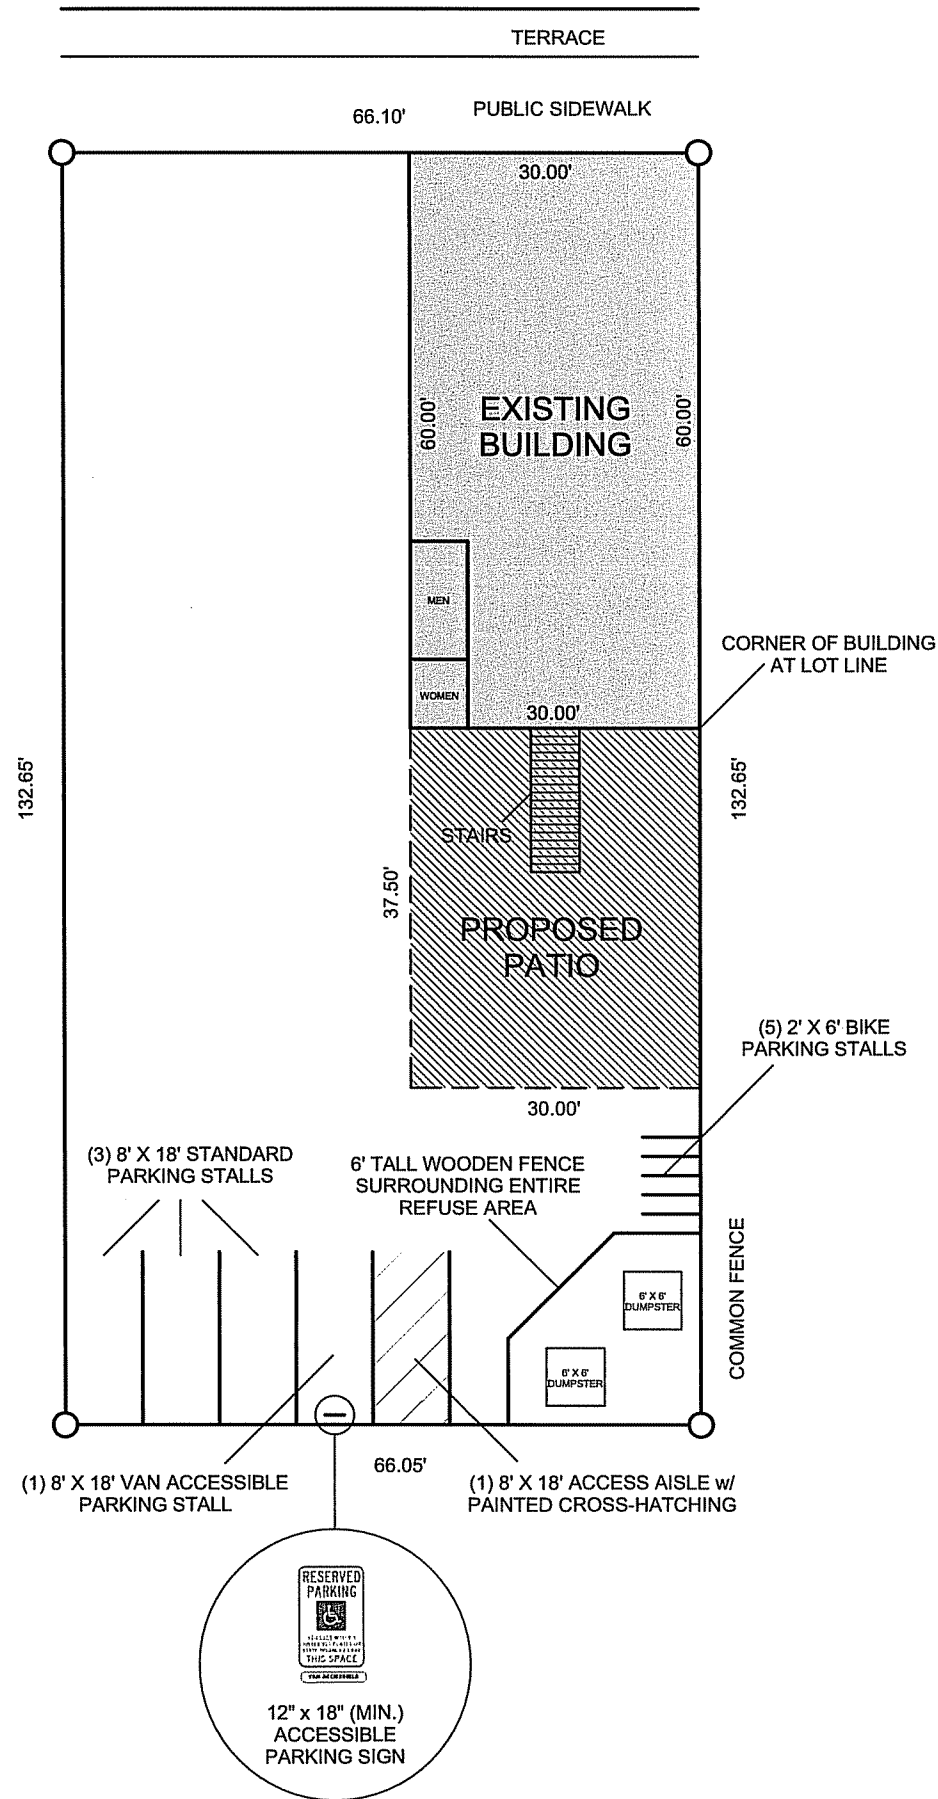

MAIN DEPOT
627 W. MAIN ST.
MADISON, WI