


I hereby certify that this survey is in compliance with Chapter 236.34 of the Wisconsin Statutes.

I hereby certify that I have surveyed and mapped the lands described hereon and that the map is a correct representation in accordance with the information furnished.

Date of Survey: June 6, 1984

Revised: July 18, 1984

Richard C. Green, Land Surveyor, S00536
1600B Verona St., Middleton, WI. 53562

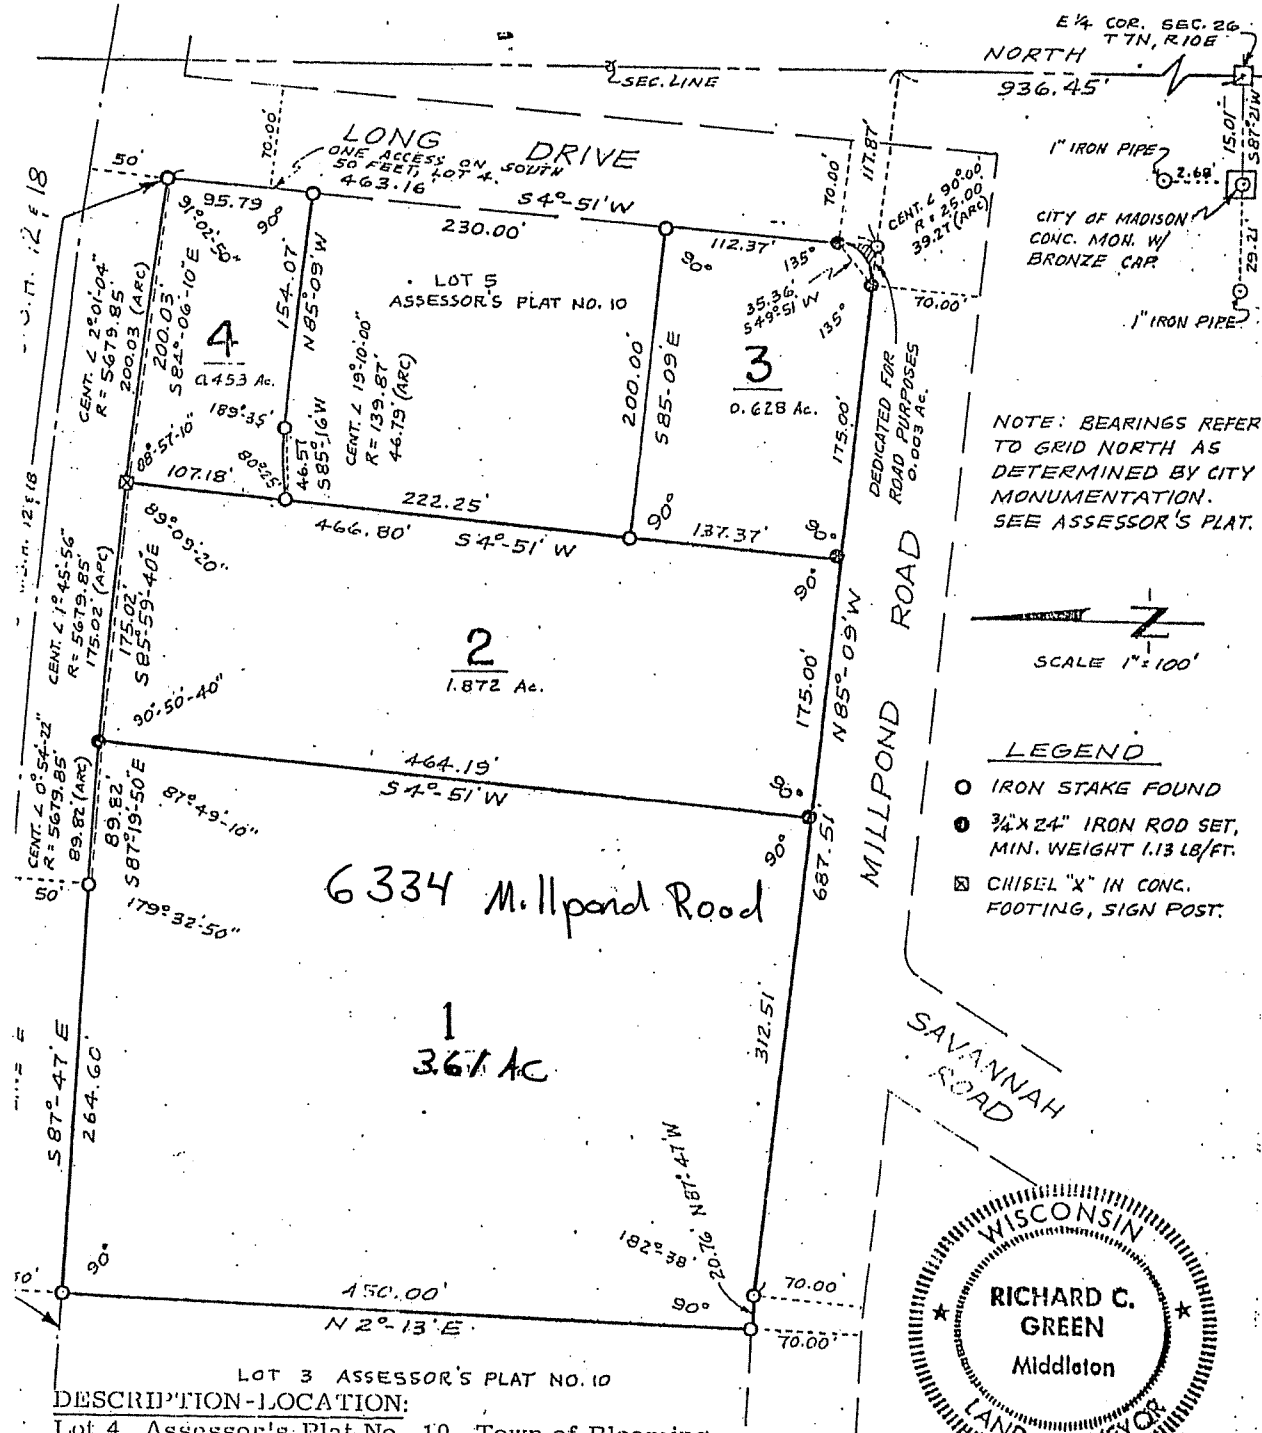

DESCRIPTION-LOCATION:

Lot 4, Assessor's Plat No. 10, Town of Blooming
Grove, Dane County, Wisconsin, Being Part of the
E1/2 of Section 26, Town 7 North, Range 10 East.

SURVEYED FOR:

Evan Acres, Inc.
1600B Verona St.
Middleton, WI 53562

Document No. 1843805

Certified Survey Map No. 4425

Volume 19 Page 98