


QUAM ENGINEERING, LLC 4604 Siggelkow Road, Suite A, McFarland, WI 53558 (608) 838-7750 \LG-07-09\LG07BASE.DWG

EXISTING TWO FOOT CONTOURS  
AND SITE INFORMATION FOR CAR  
WASH PARCEL OBTAINED FROM  
ACCESSDANE WEBSITE.

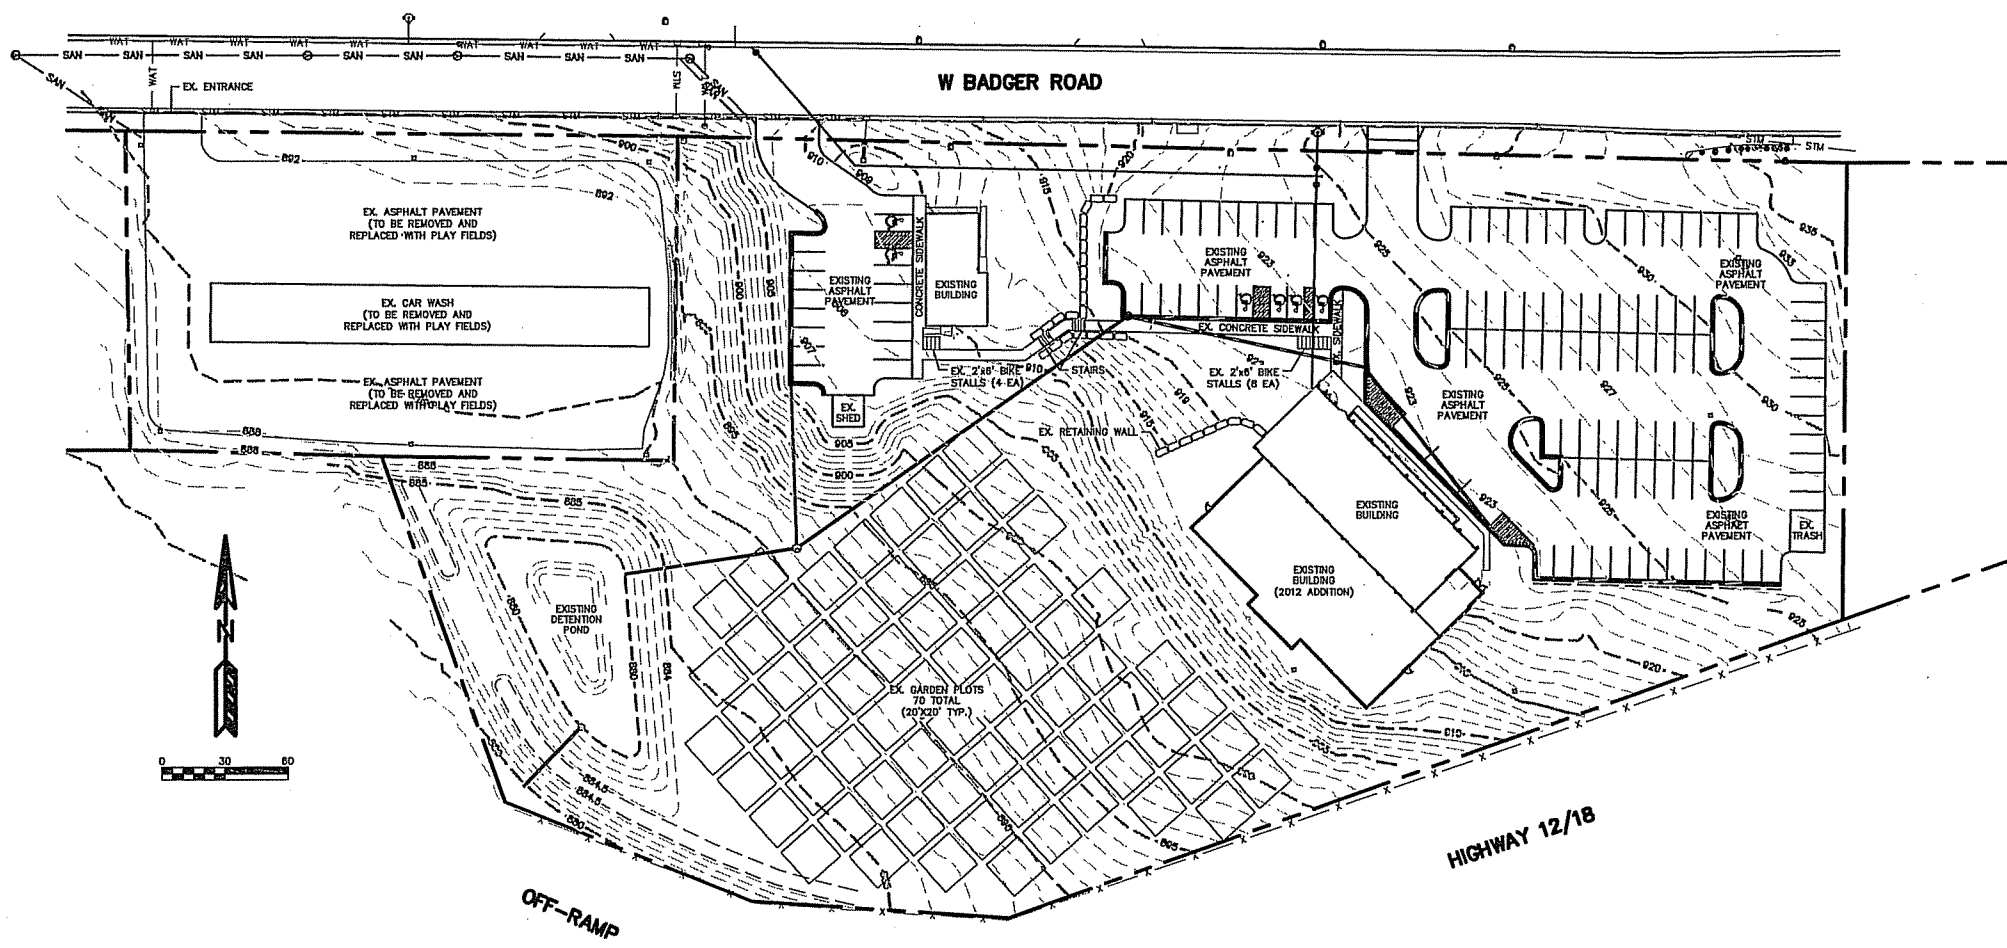


**CAR WASH DEMOLITION PLAY FIELD IMPROVEMENTS**  
EXISTING SITE PLAN  
PAGE: 1 OF 2  
DATED: SEPTEMBER 19, 2013

**QUAM ENGINEERING, LLC**  
Residential and Commercial Site Design Consultants  
www.quamengineering.com  
4604 Siggelkow Road, Suite A, McFarland, Wisconsin 53558  
Phone (608) 838-7750; Fax (608) 838-7752

QUAM ENGINEERING, LLC 4604 Siggelkow Road, Suite A, McFarland, WI 53558 (608) 838-7750 \LG-07-09\LG07BASE.DWG

EXISTING TWO FOOT CONTOURS  
AND SITE INFORMATION FOR CAR  
WASH PARCEL OBTAINED FROM  
ACCESSDANE WEBSITE.

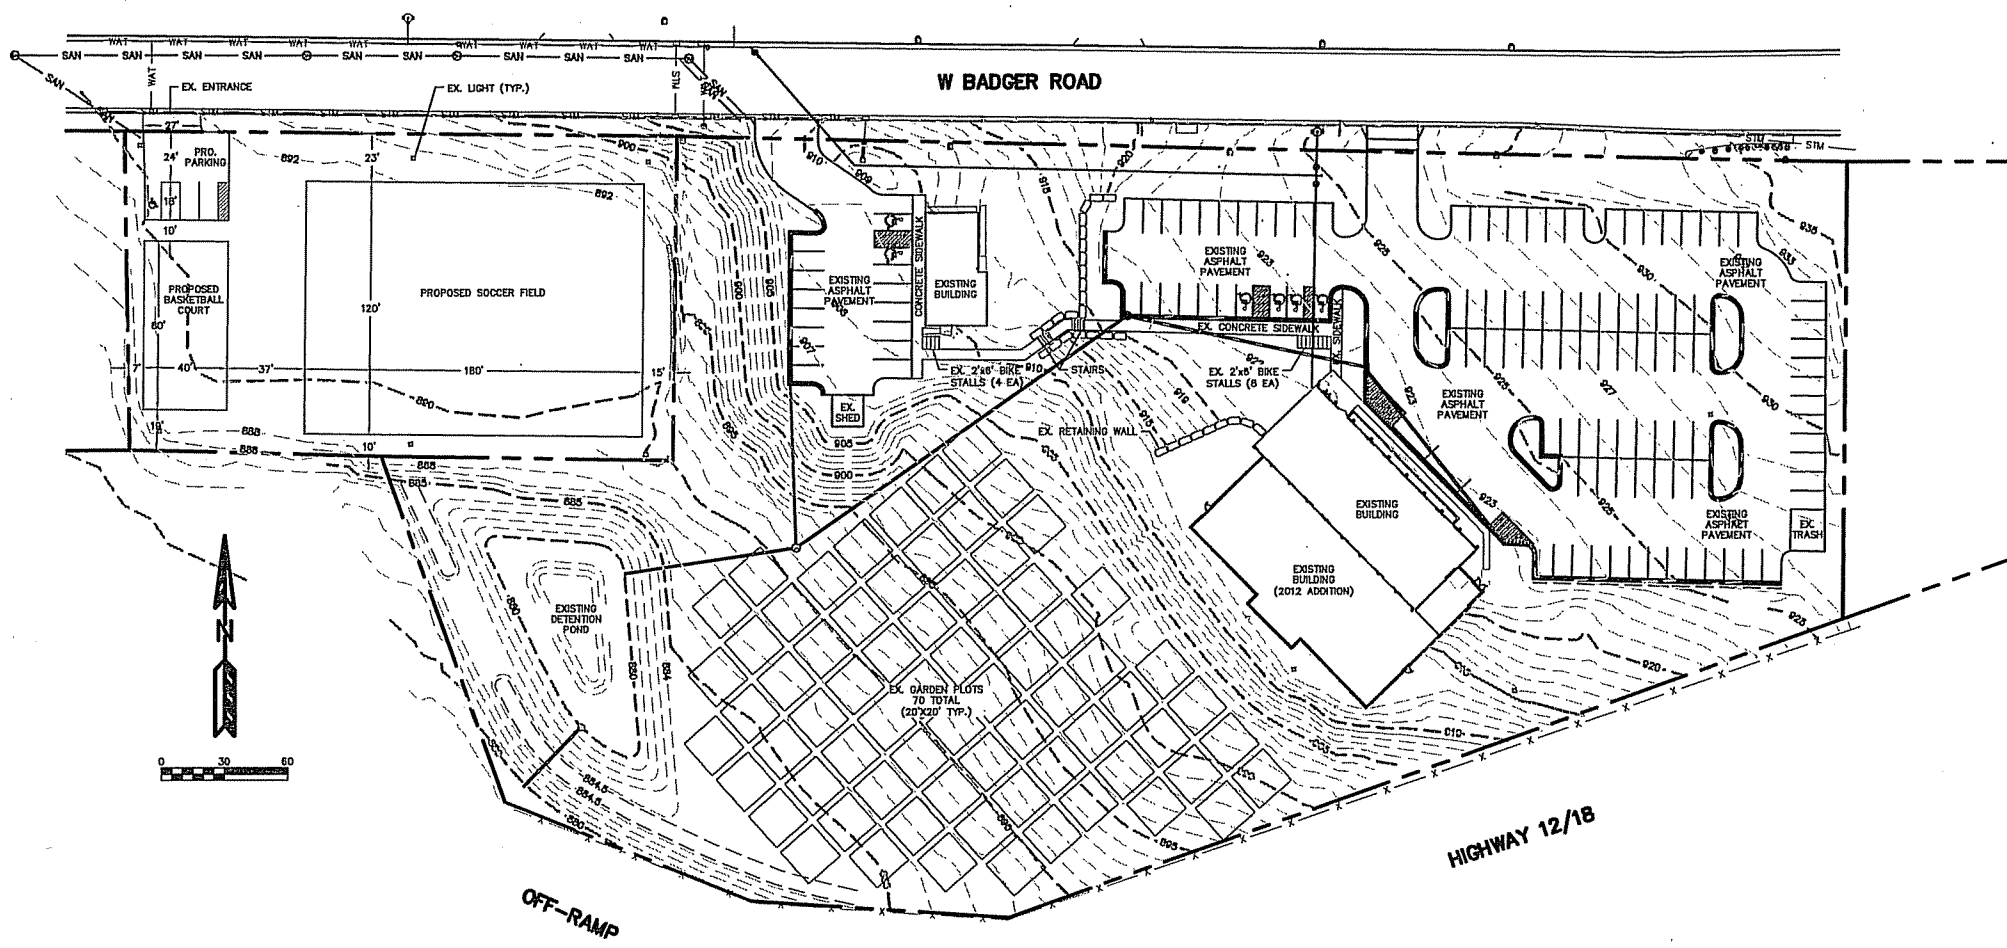

**CAR WASH DEMOLITION PLAY FIELD IMPROVEMENTS**  
**PROPOSED SITE PLAN**  
PAGE: 2 OF 2  
DATED: SEPTEMBER 19, 2013

**QUAM ENGINEERING, LLC**  
Residential and Commercial Site Design Consultants  
www.quamengineering.com

4604 Siggelkow Road, Suite A; McFarland, Wisconsin 53558  
Phone (608) 838-7750; Fax (608) 838-7752