

*North Elevation*

1" = 20'-0"


St. Paul University Catholic Center

723 State Street, Madison, Wisconsin 53706

**RDg...**  
PLANNING • DESIGN

27043.13

October 7, 2014

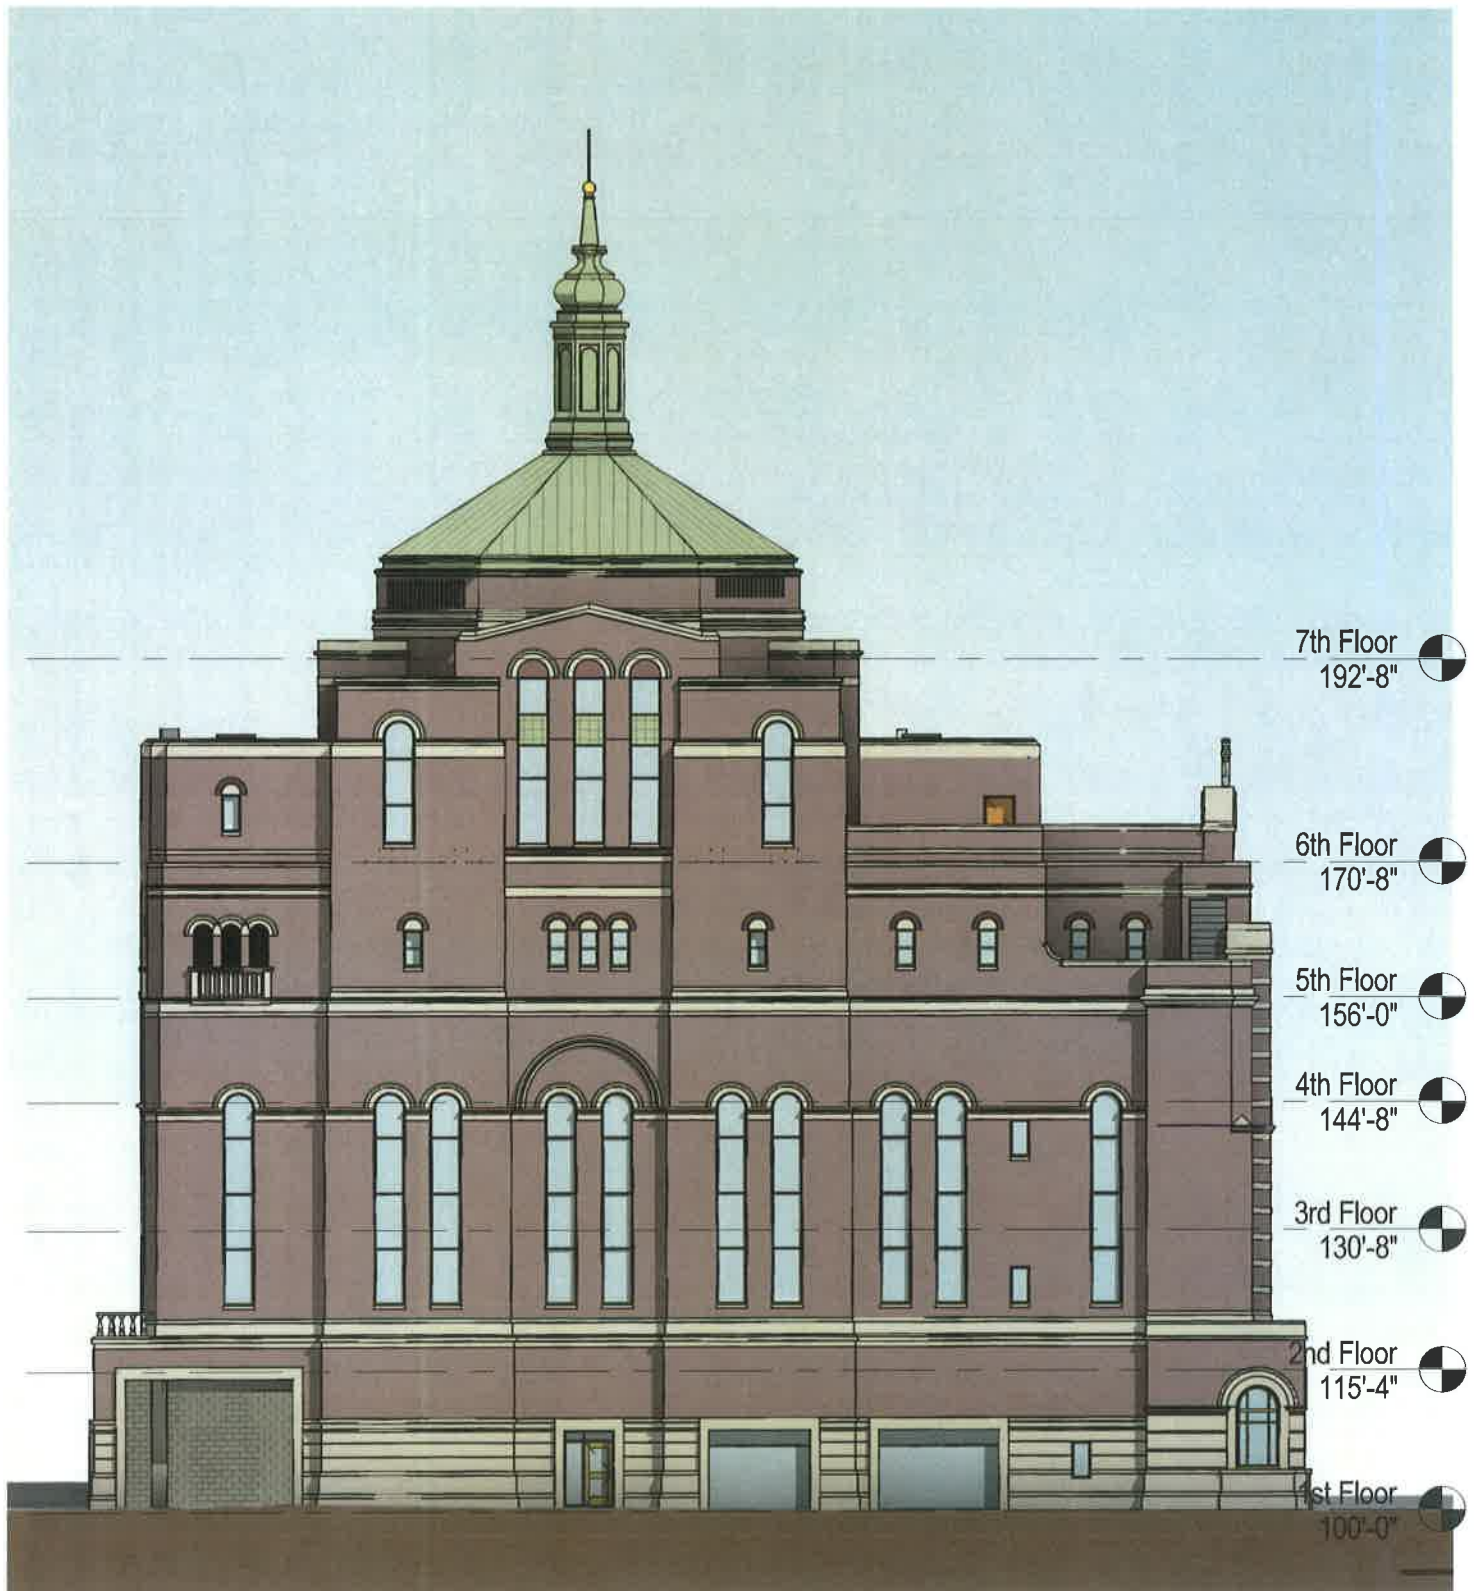

*ELEVATION - EAST*  
1" = 20'-0"


St. Paul University Catholic Center

723 State Street, Madison, Wisconsin 53706

**RDg...**  
PLANNING • DESIGN

27043.13

October 7, 2014

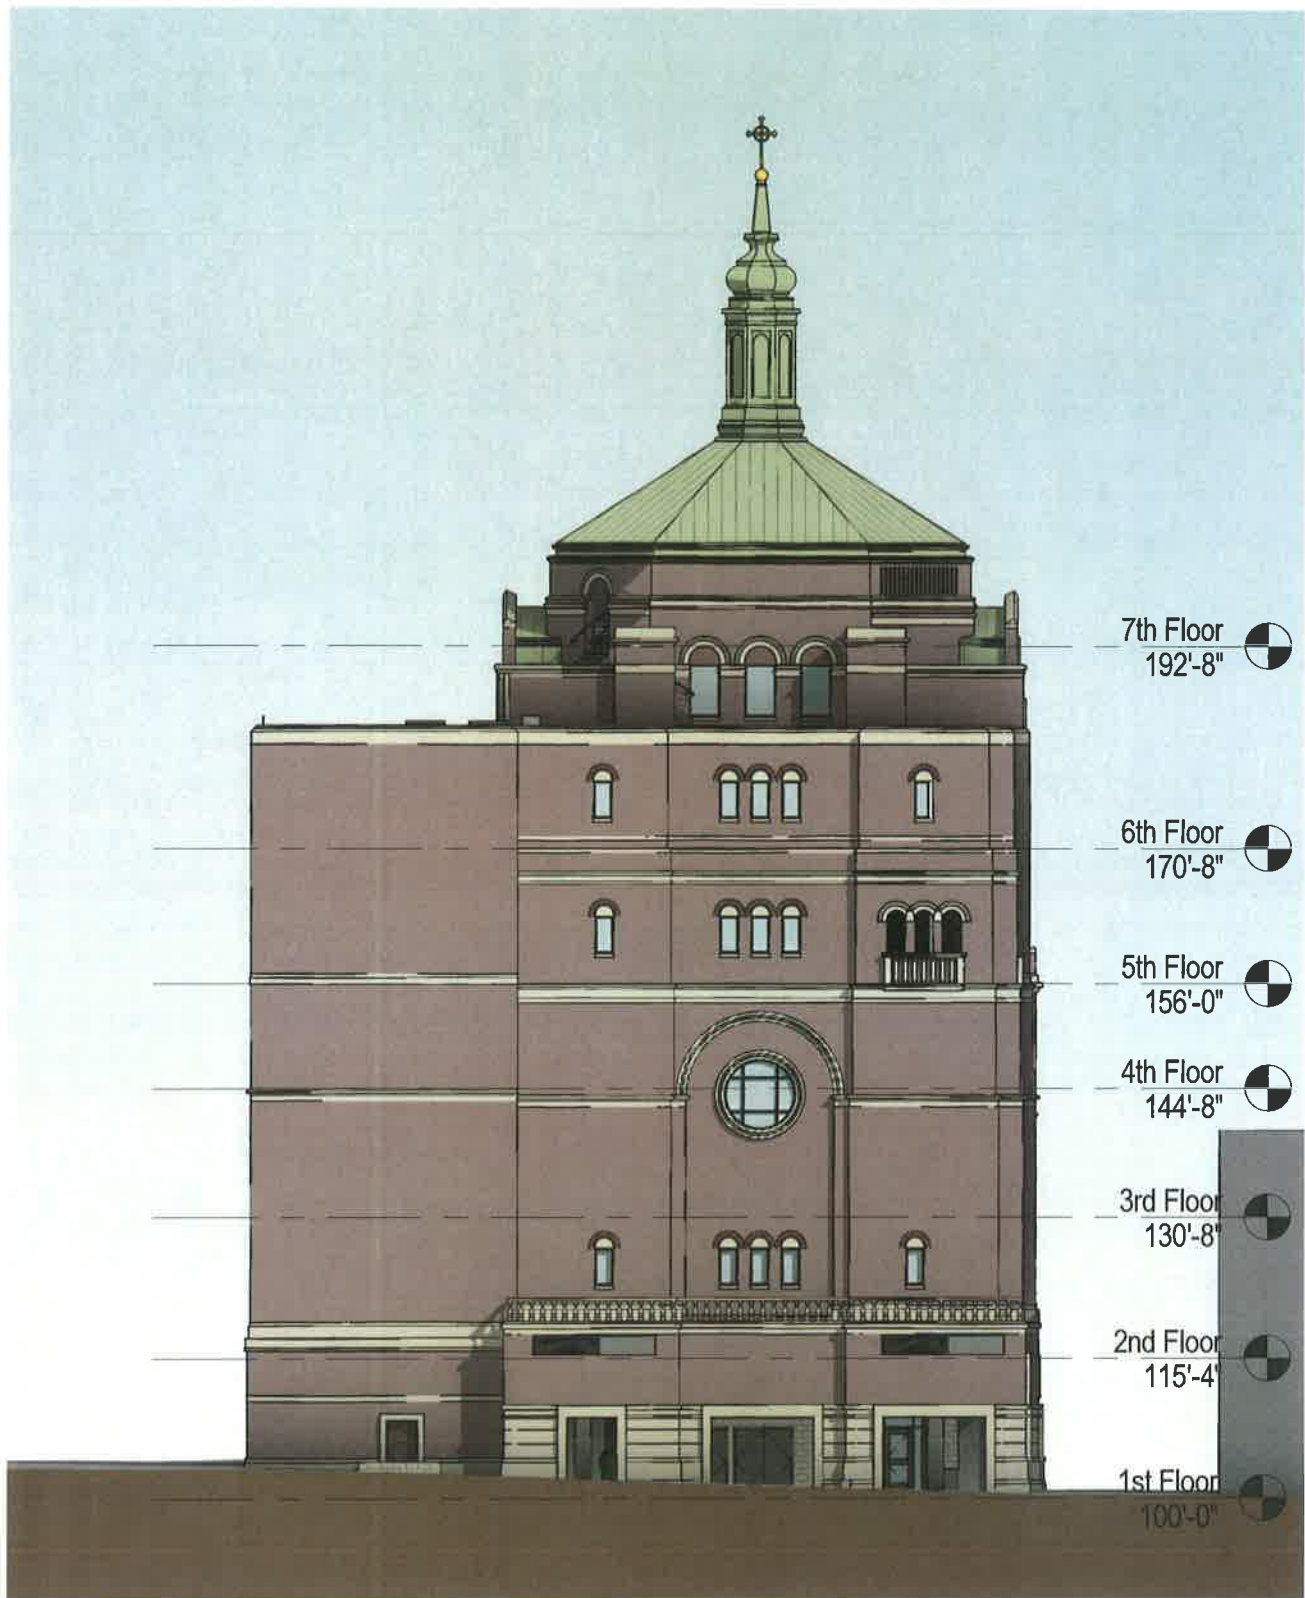

*South Elevation*

1" = 20'-0"

St. Paul University Catholic Center


723 State Street, Madison, Wisconsin 53706

**RDg...**  
PLANNING • DESIGN

27043.13

October 7, 2014



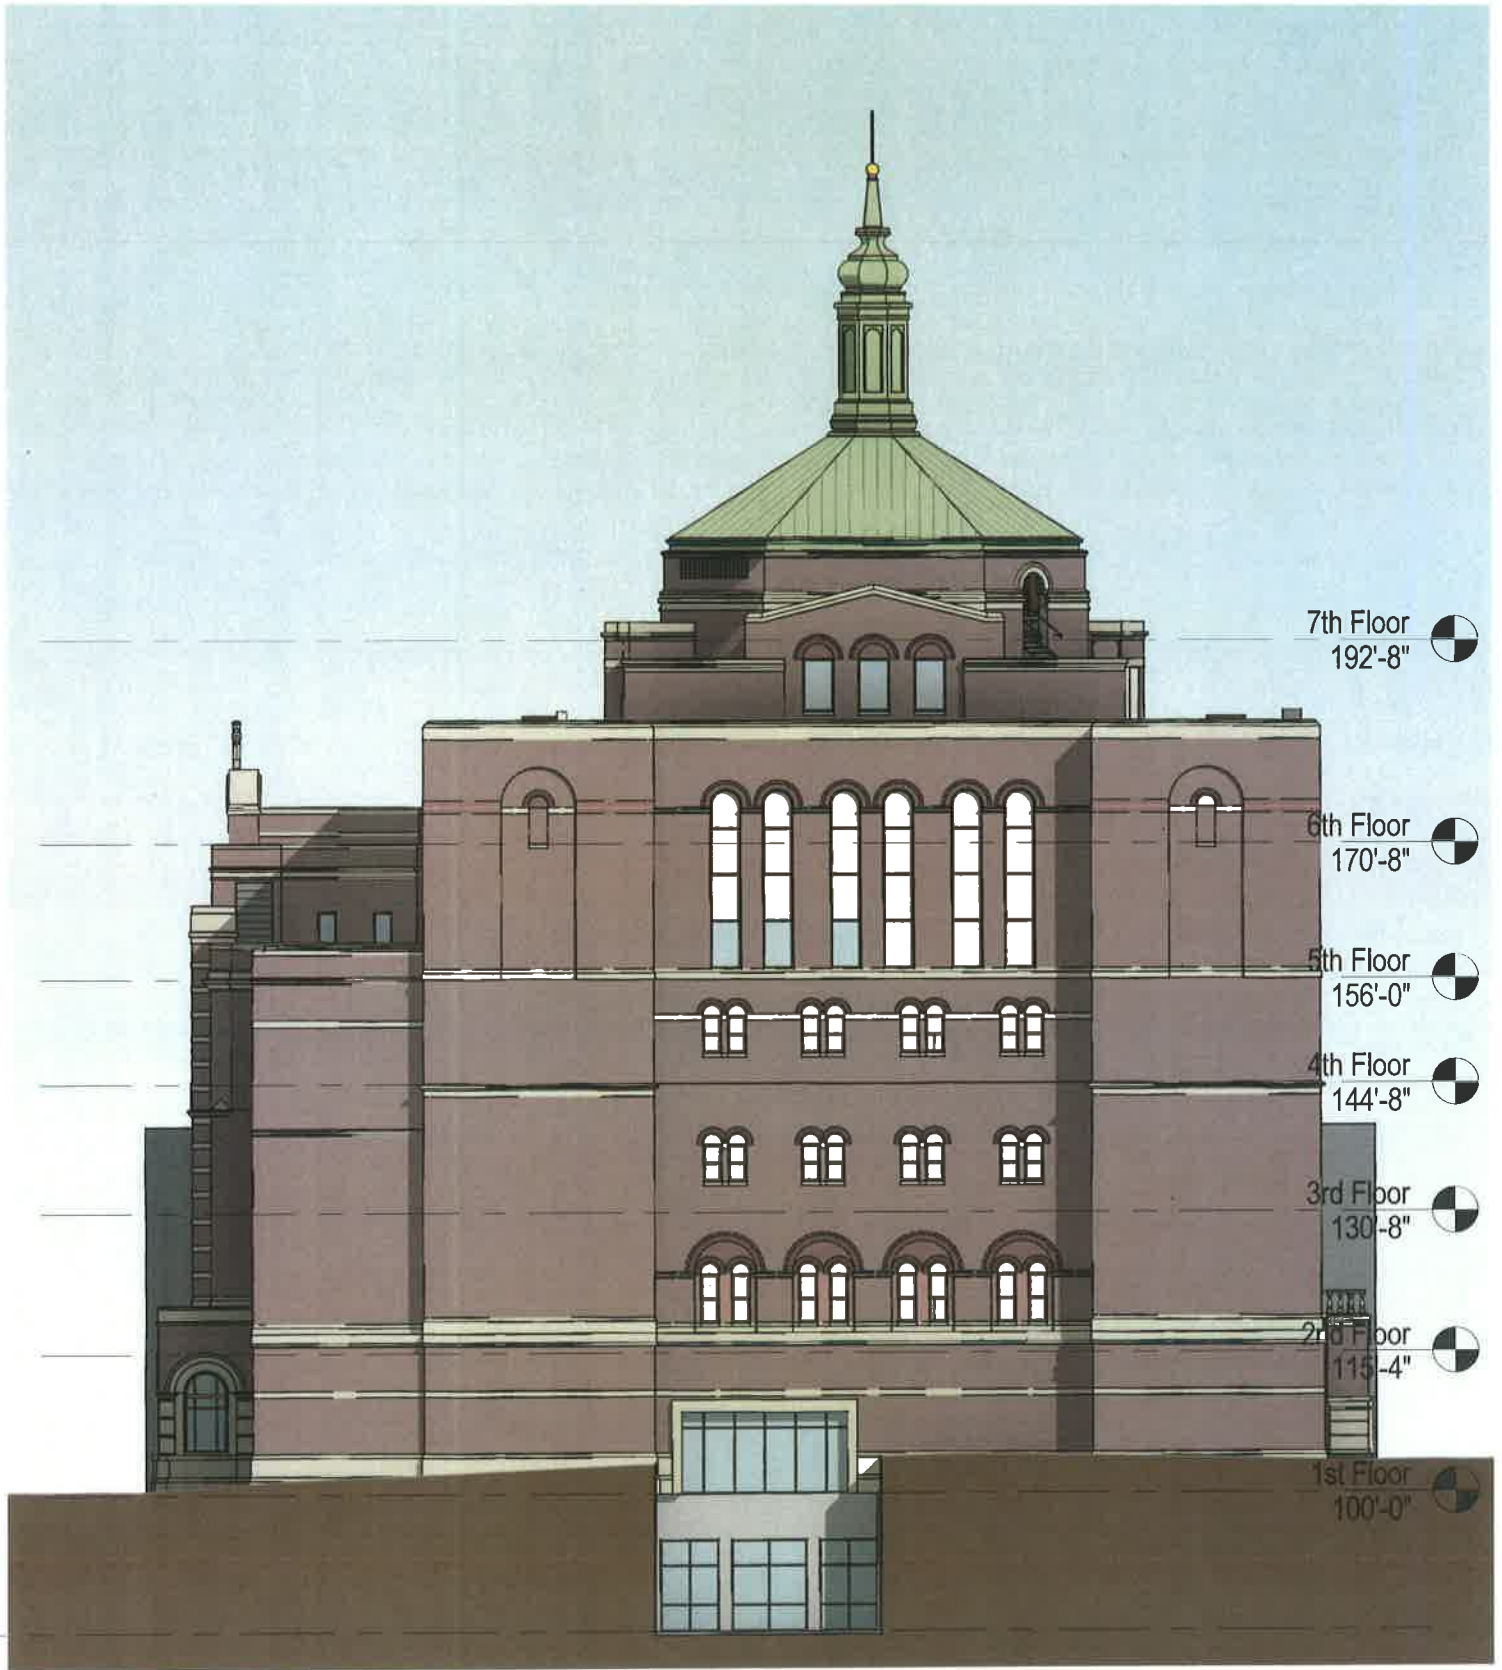

*West Elevation*

1" = 20'-0"


St. Paul University Catholic Center

723 State Street, Madison, Wisconsin 53706

**RDg**...  
PLANNING • DESIGN

27043.13

October 7, 2014

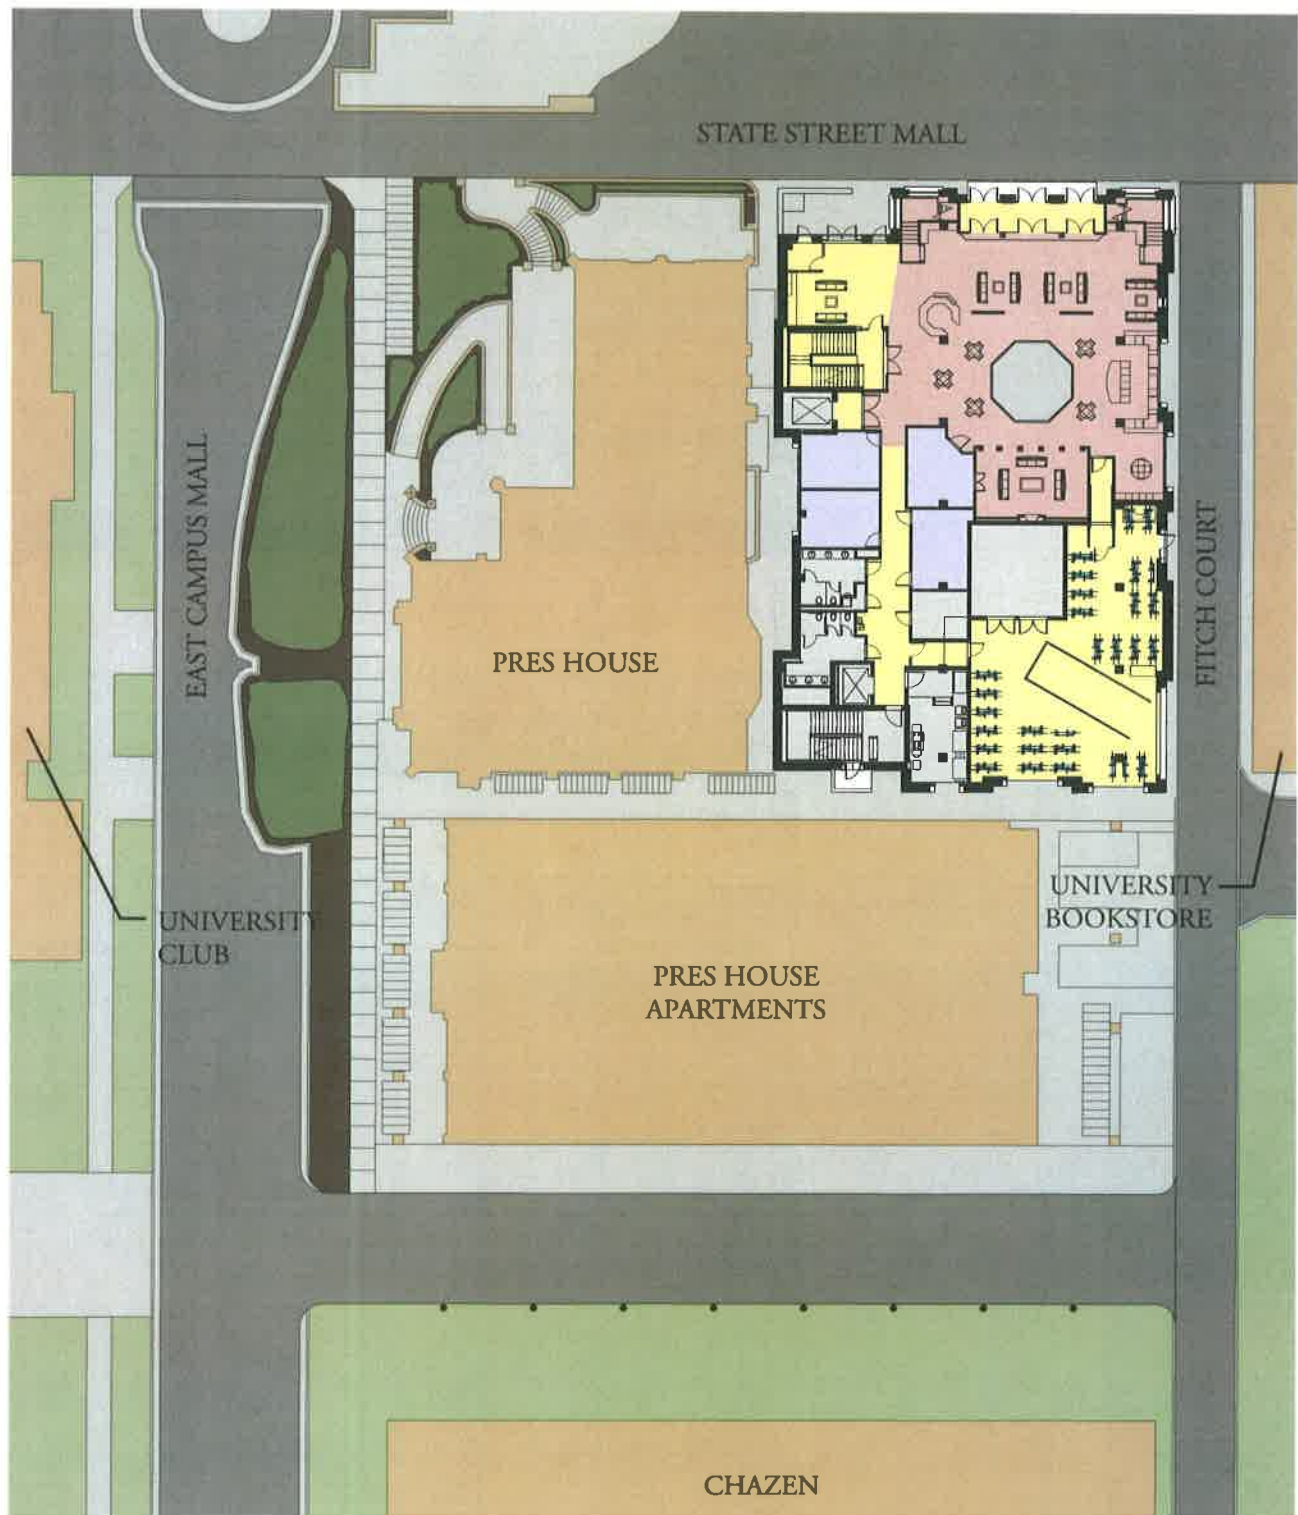


St. Paul University Catholic Center

723 State Street, Madison, Wisconsin 53706

**RDg...**  
PLANNING • DESIGN

27043.13

October 7, 2014

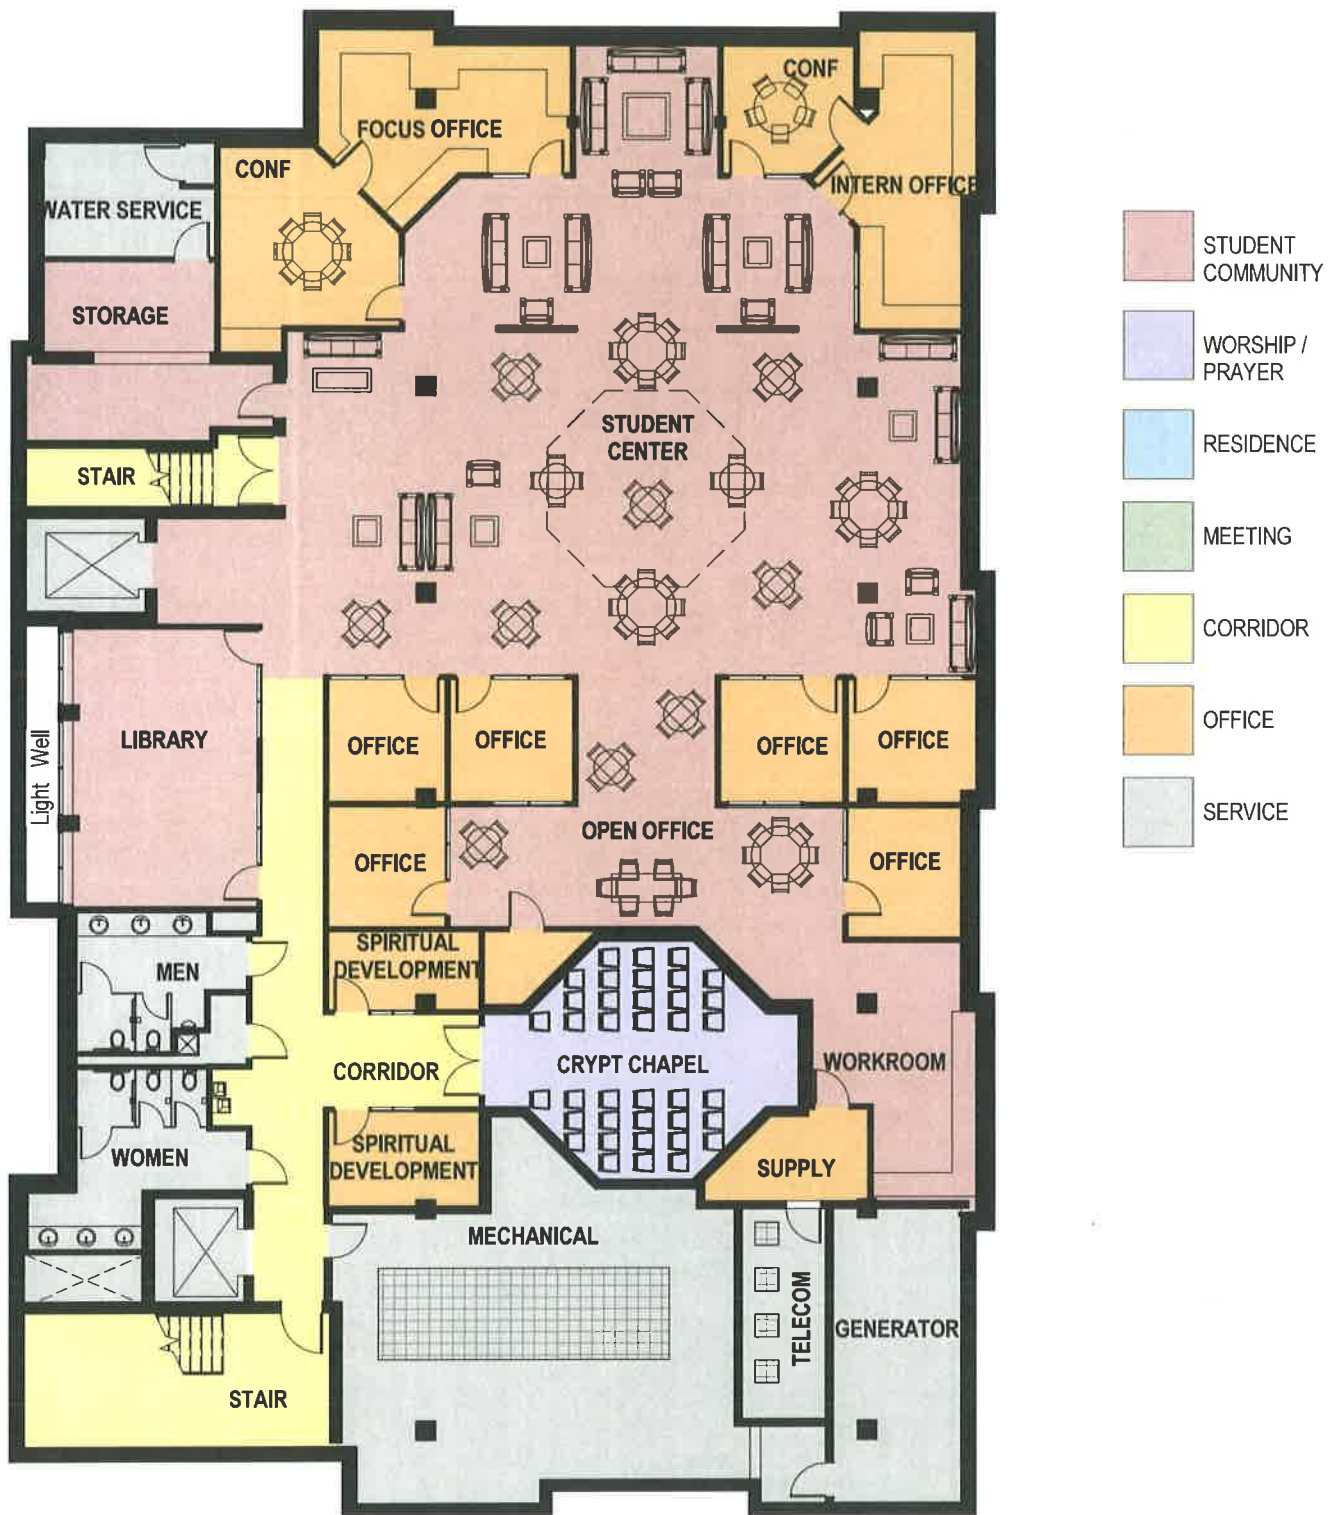

## LOWER LEVEL

1/16" = 1'-0"

St. Paul University Catholic Center


723 State Street, Madison, Wisconsin 53706

**RDg**  
PLANNING • DESIGN

27043.13

October 7, 2014



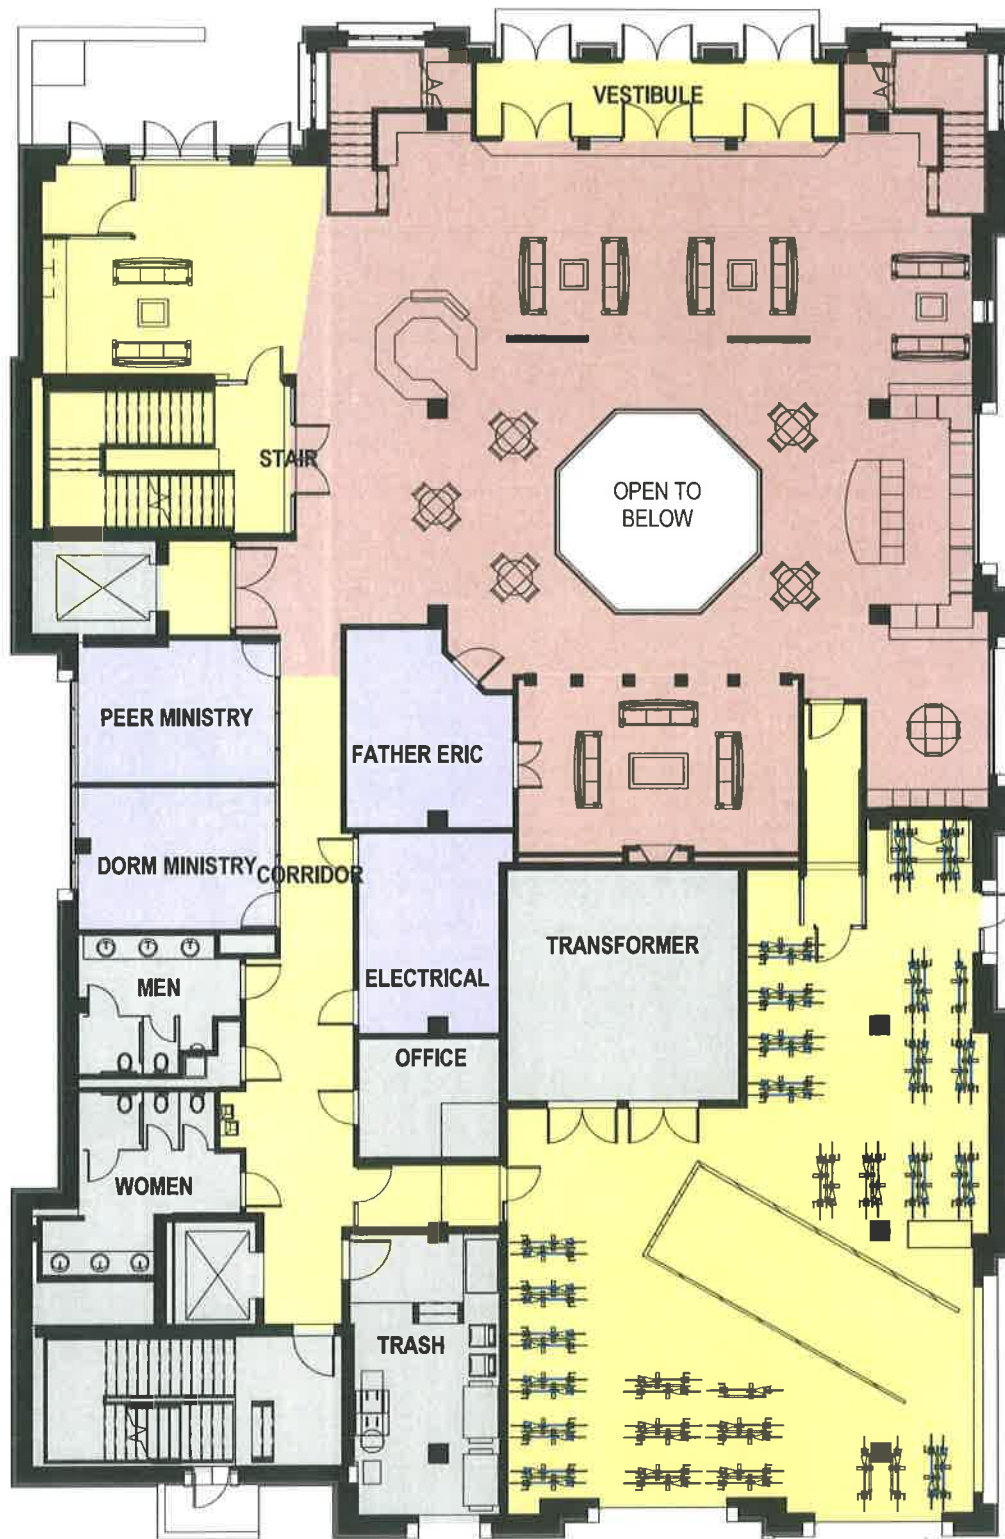

**LEVEL 1**

1/16" = 1'-0"


St. Paul University Catholic Center

723 State Street, Madison, Wisconsin 53706

**RDg...**  
PLANNING • DESIGN

27043.13

October 7, 2014

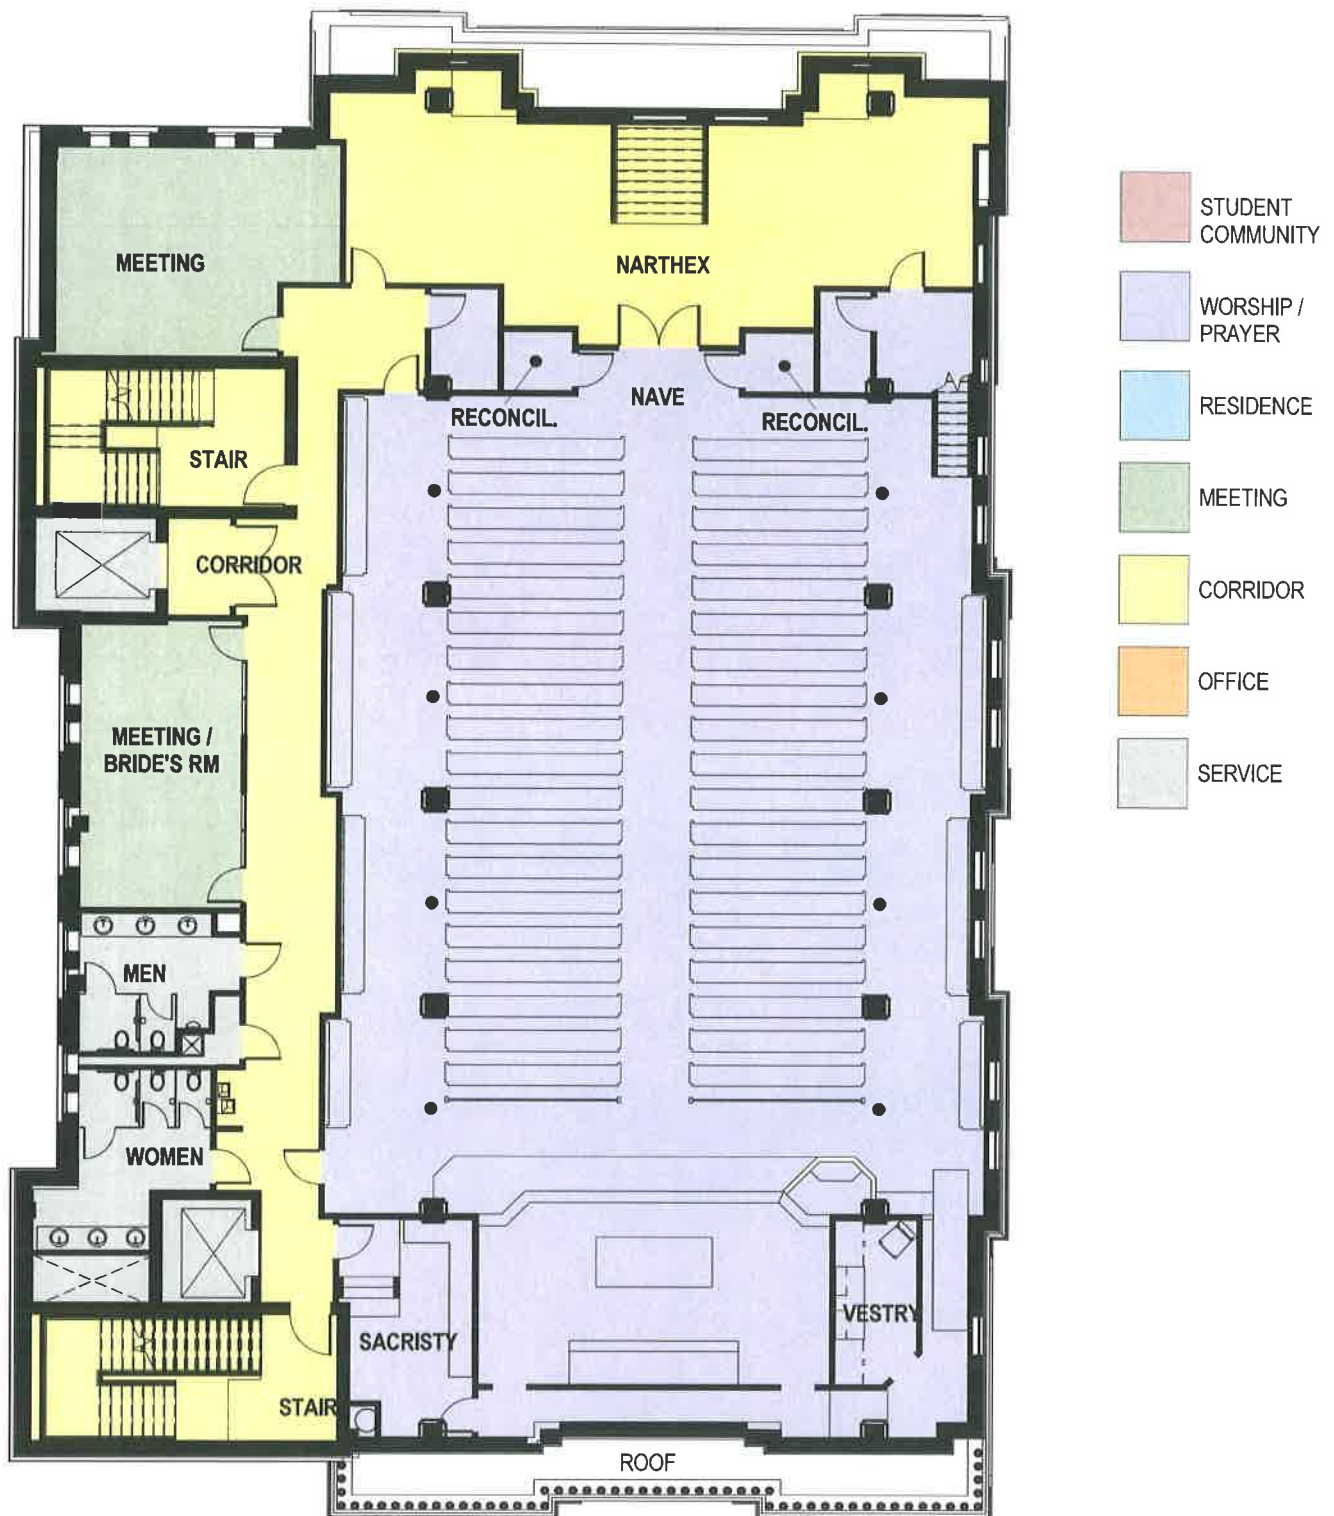

## LEVEL 2

1/16" = 1'-0"

St. Paul University Catholic Center


723 State Street, Madison, Wisconsin 53706

**RDg**...  
PLANNING • DESIGN

27043.13

October 7, 2014



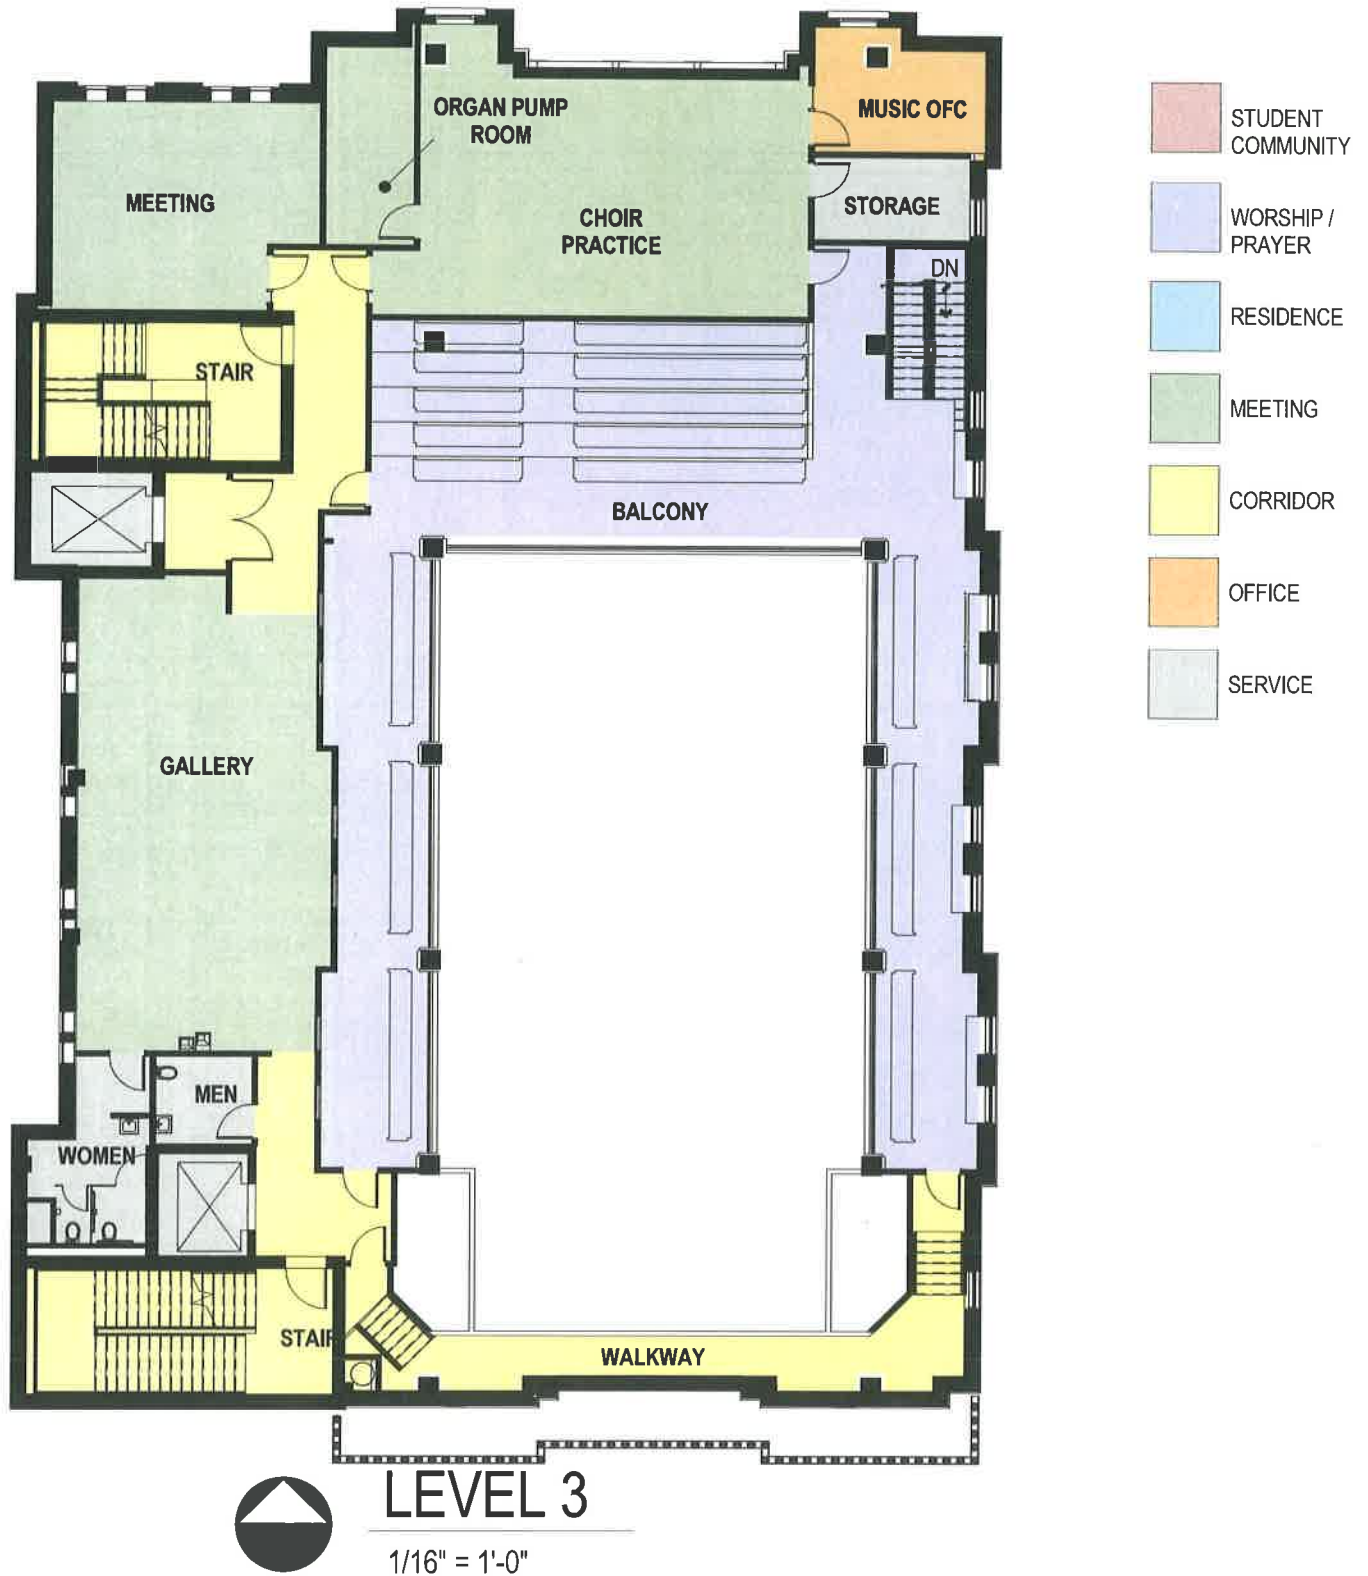

St. Paul University Catholic Center

723 State Street, Madison, Wisconsin 53706

**RDg...**  
PLANNING • DESIGN

27043.13

October 7, 2014



## LEVEL 4

1/16" = 1'-0"


St. Paul University Catholic Center

723 State Street, Madison, Wisconsin 53706

**RDg...**  
PLANNING • DESIGN

27043.13

October 7, 2014

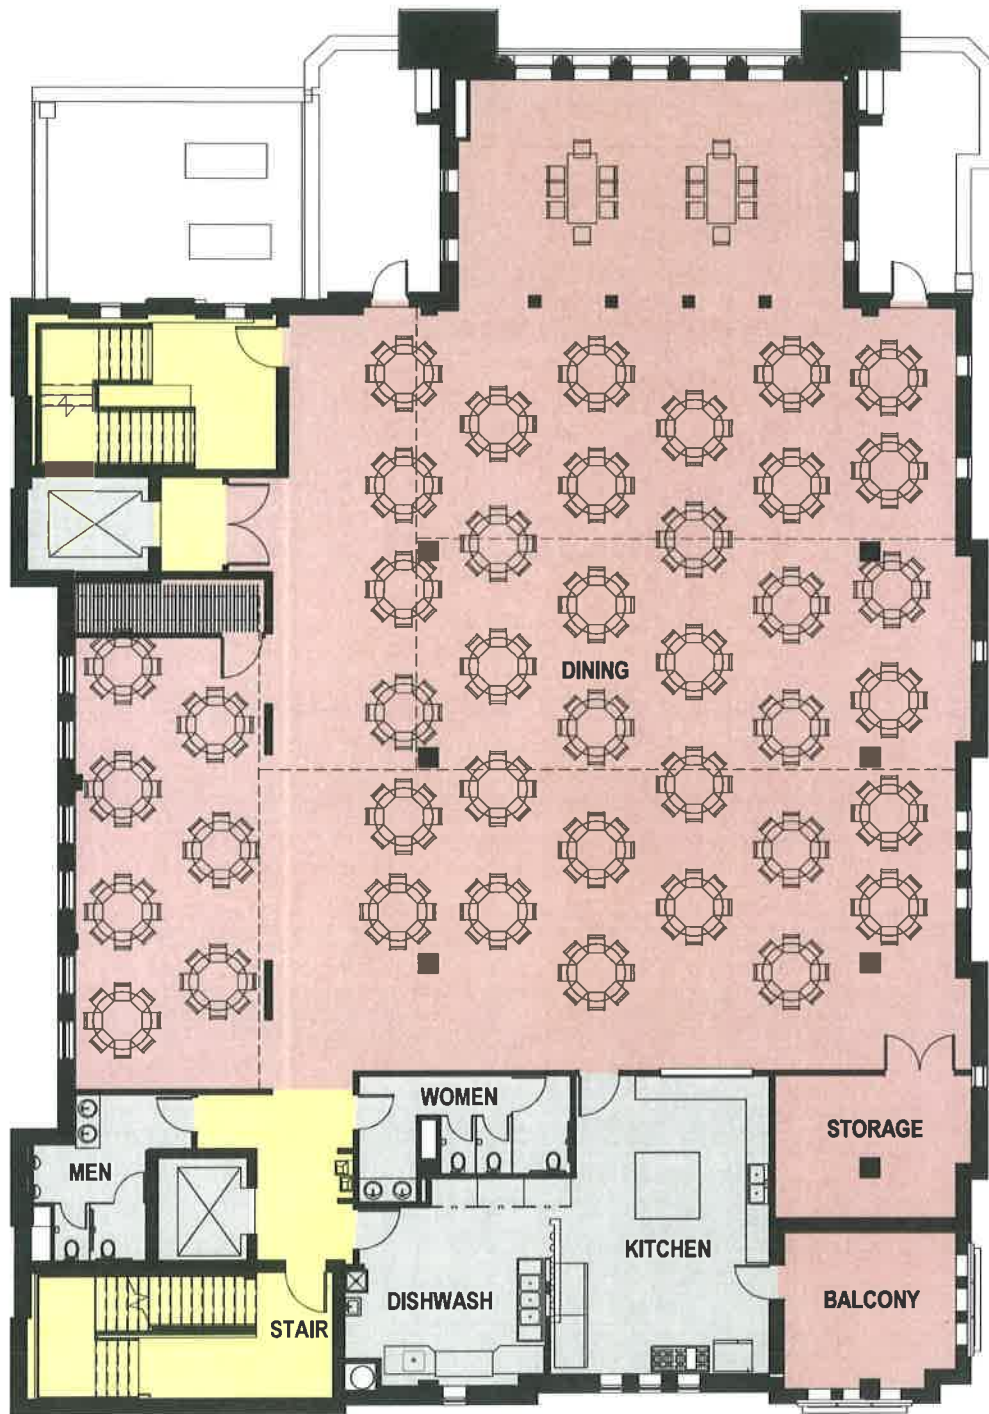

- STUDENT COMMUNITY
- WORSHIP / PRAYER
- RESIDENCE
- MEETING
- CORRIDOR
- OFFICE
- SERVICE



**LEVEL 5**

1/16" = 1'-0"

St. Paul University Catholic Center


723 State Street, Madison, Wisconsin 53706

**RDg...**  
PLANNING • DESIGN

27043.13

October 7, 2014



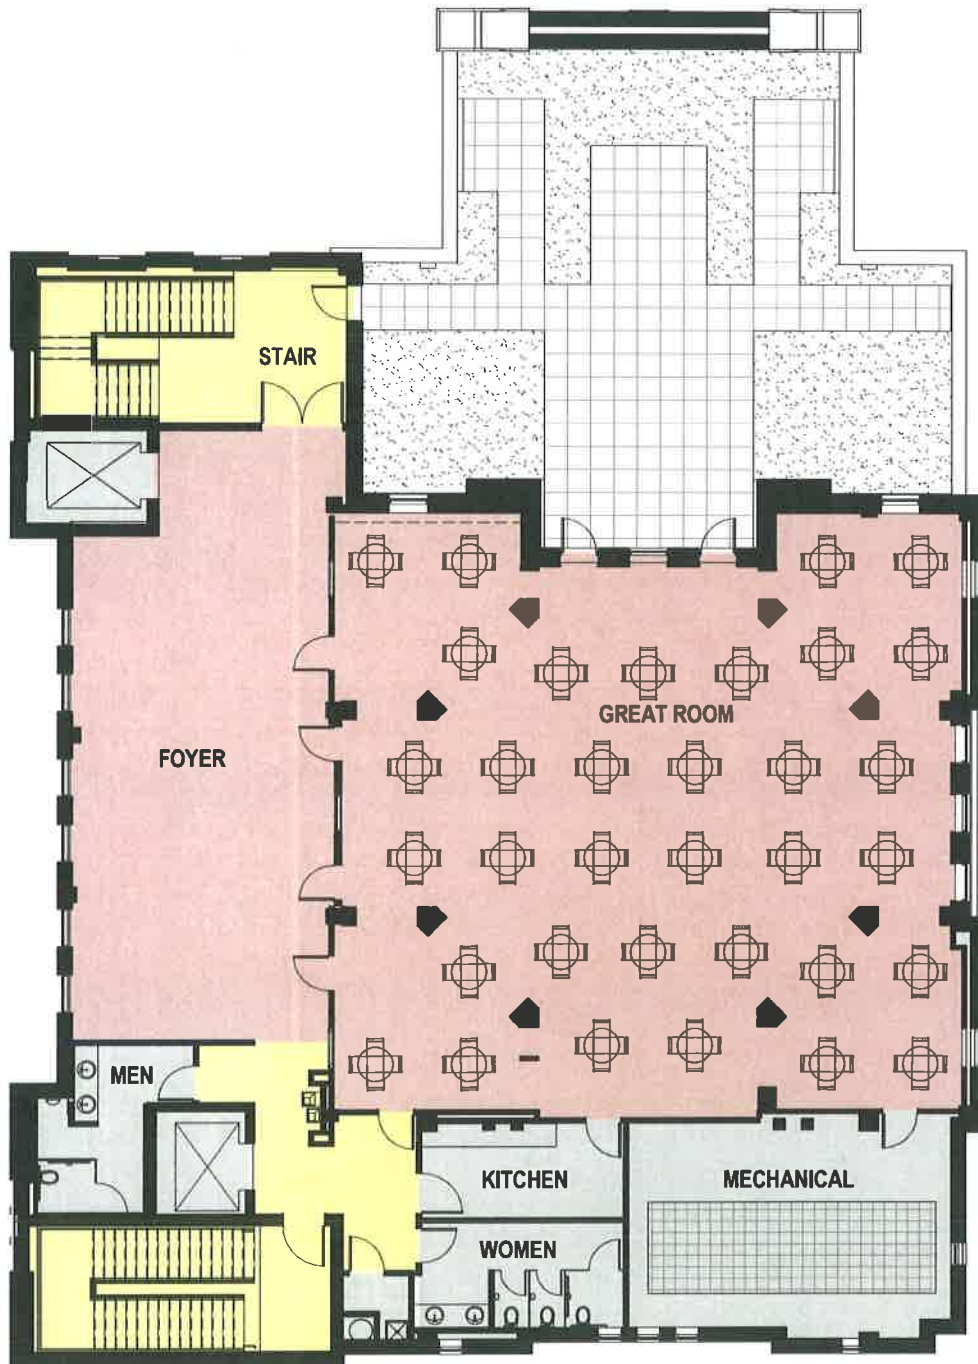

## LEVEL 6

1/16" = 1'-0"


St. Paul University Catholic Center

723 State Street, Madison, Wisconsin 53706

**RDg...**  
PLANNING • DESIGN

27043.13

October 7, 2014

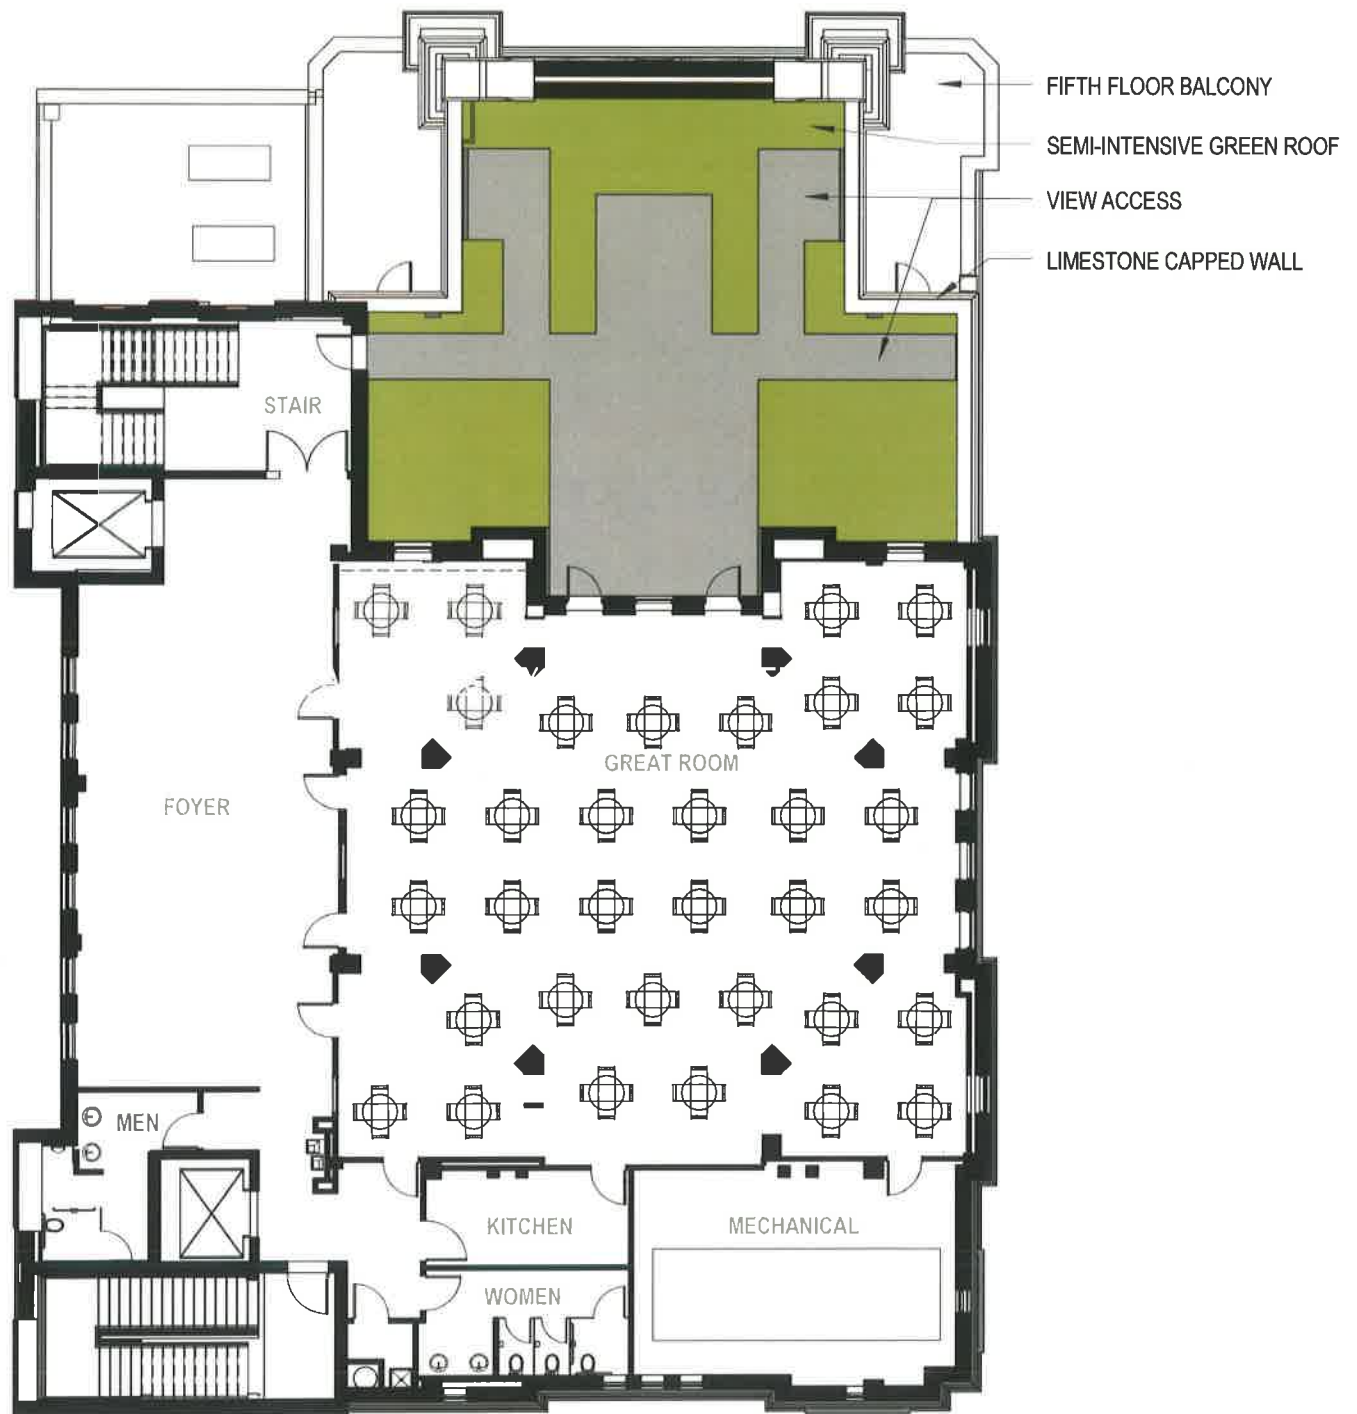

## LEVEL 6

1/16" = 1'-0"


St. Paul University Catholic Center

723 State Street, Madison, Wisconsin 53706

**RDg**  
PLANNING • DESIGN

27043.13

October 7, 2014

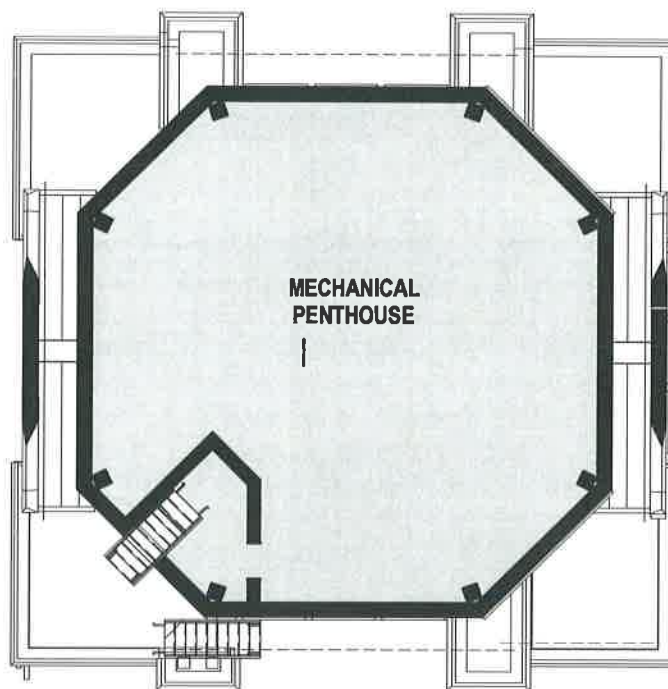

**LEVEL 7**

1/16" = 1'-0"

St. Paul University Catholic Center


723 State Street, Madison, Wisconsin 53706

**RDg...**  
PLANNING • DESIGN

27043.13

October 7, 2014



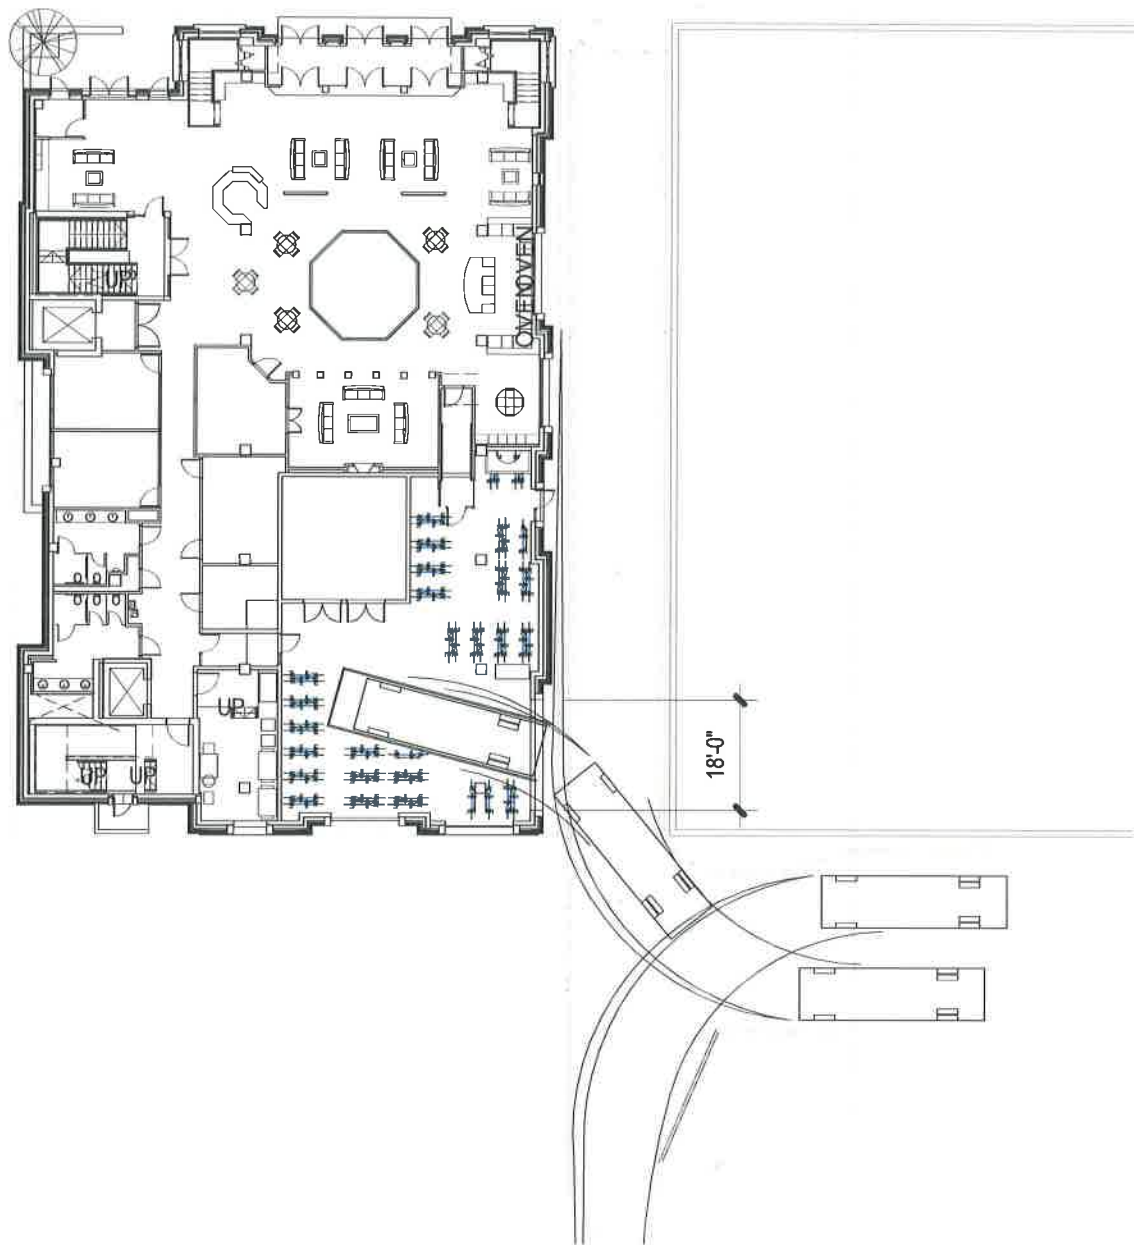

# *DELIVERY ACCESS PLAN*

1" = 30'-0"


St. Paul University Catholic Center

723 State Street, Madison, Wisconsin 53706

**RDg...**  
PLANNING • DESIGN

27043.13

October 7, 2014

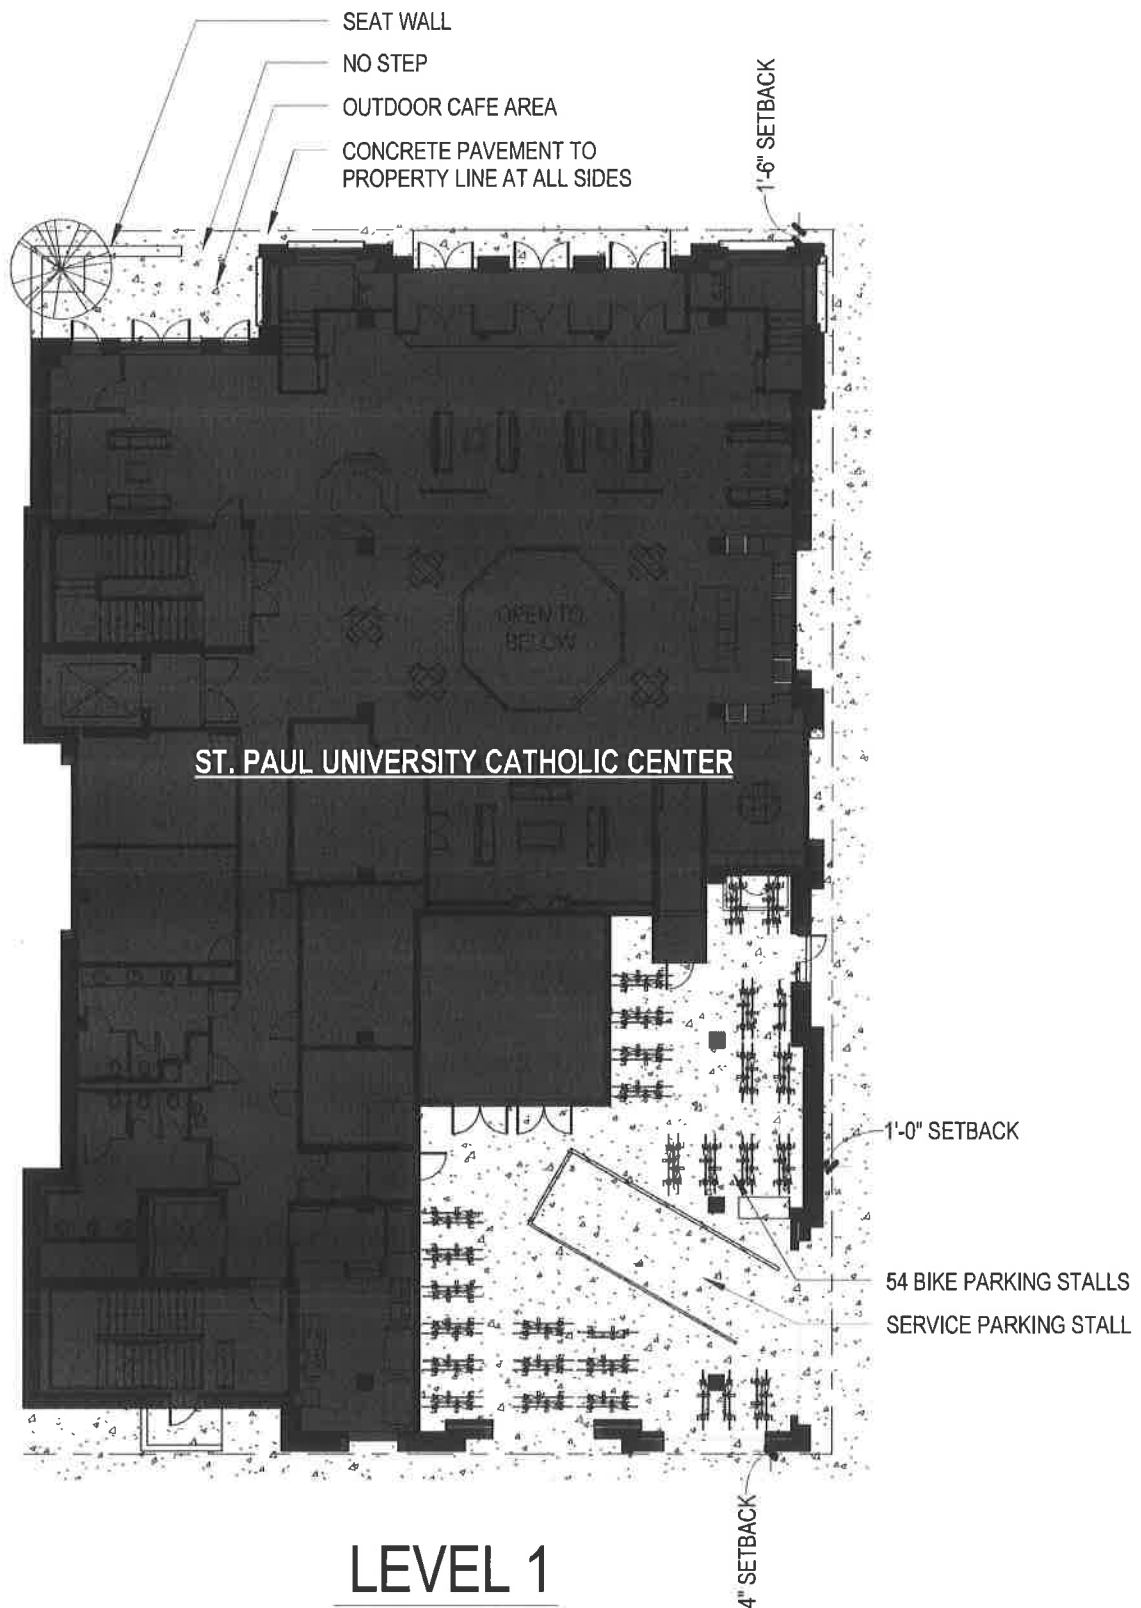

St. Paul University Catholic Center

723 State Street, Madison, Wisconsin 53706

**RDg...**  
PLANNING • DESIGN

27043.13

October 7, 2014