



EAST GORHAM STREET

RODNEY W. HELT, AIA
REGISTERED ARCHITECT
814 PAULSON ROAD
VERONA, WISCONSIN 53593
608-848-8881
608-848-8882 (fax)

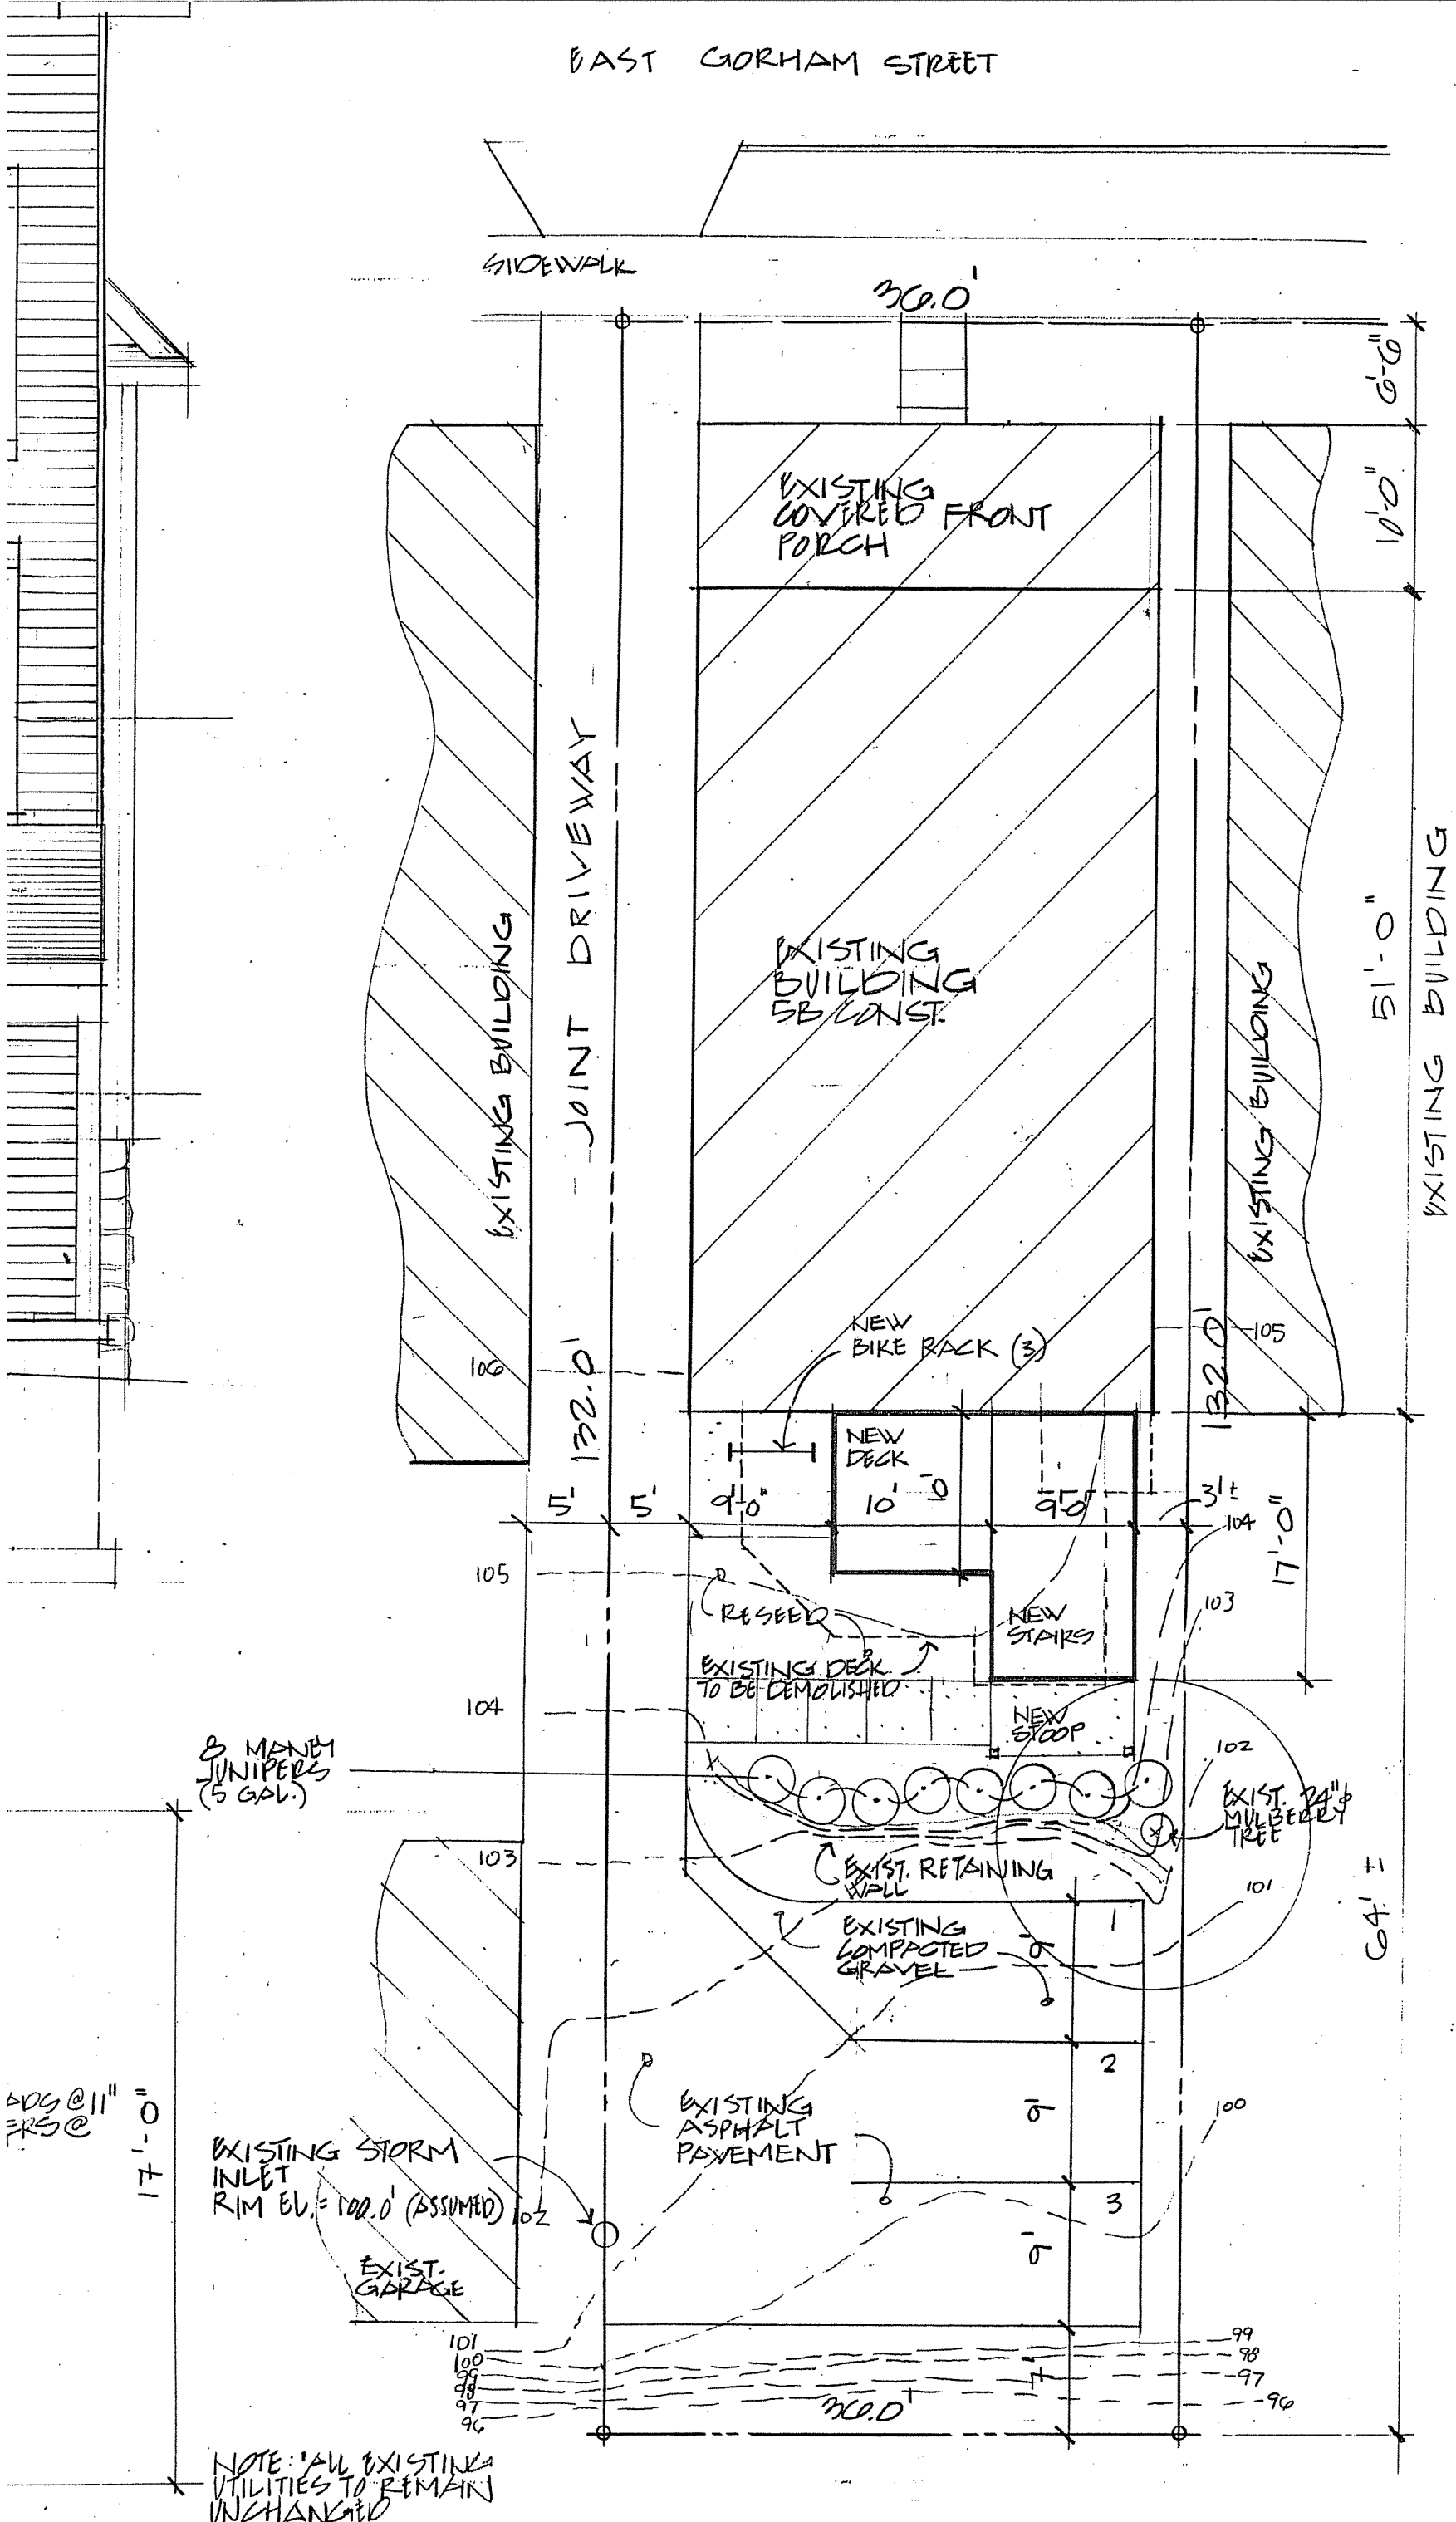

SITE PLAN

SCALE: 1" = 10'-0"

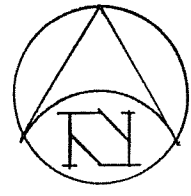


Parking Lot Plan Site Information Block

Site Address 729 EAST GORHAM ST.

OWNER:
MR. STEVE GARNES
SWEET HOMES
1310 SPRIGHT STREET
MADISON, WISCONSIN 53707

FOR STAIR/DECK ADDITION
29 EAST GORHAM STREET
MADISON, WISCONSIN

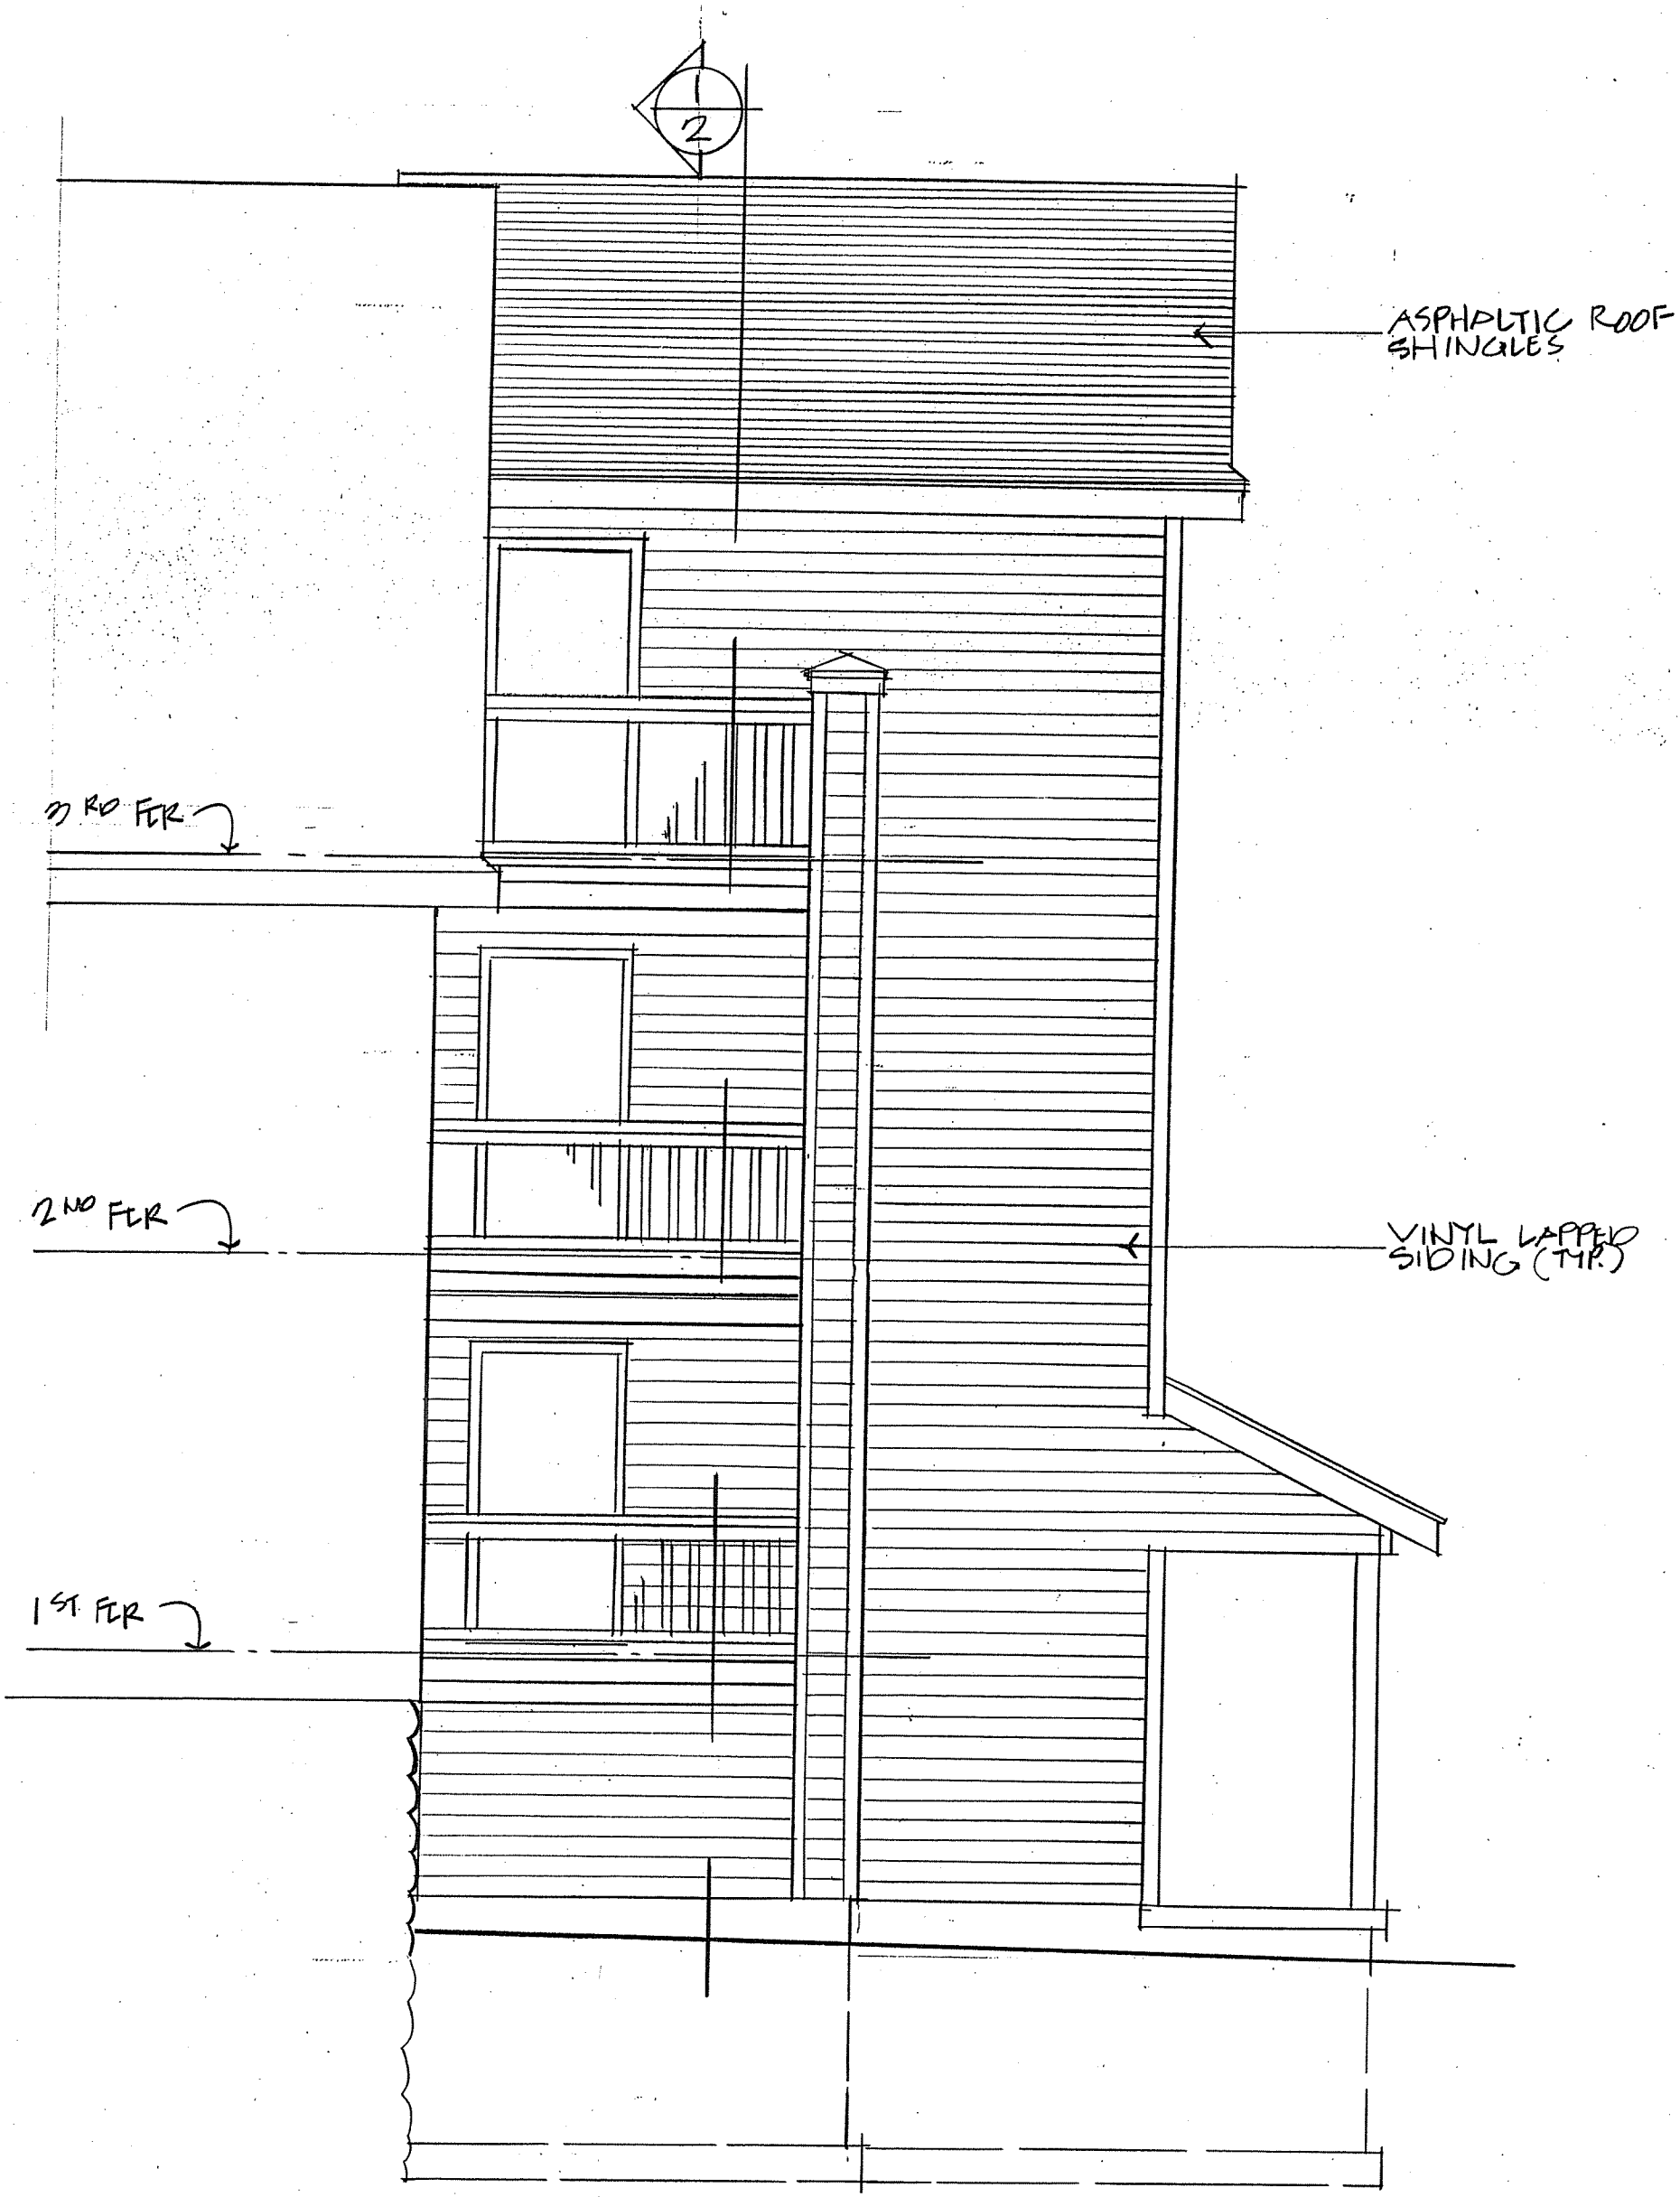

WEST ELEVATION
SCALE: 1/4" = 1'-0"

25 YR
ASPHALTIC
ROOF SHINGLES

1x4 CEDAR
WINDOW WRAP
(PAINTED) TYPICAL

PREMIUM
VINYL SIDING


1x4 CEDAR
CORNER BOARD
(PAINTED)

72 RSF LIVE LO.
THIS ROOF


PROPOSED * EXISTING

EAST ELEVATION

SCALE: 1/4" = 1'-0"

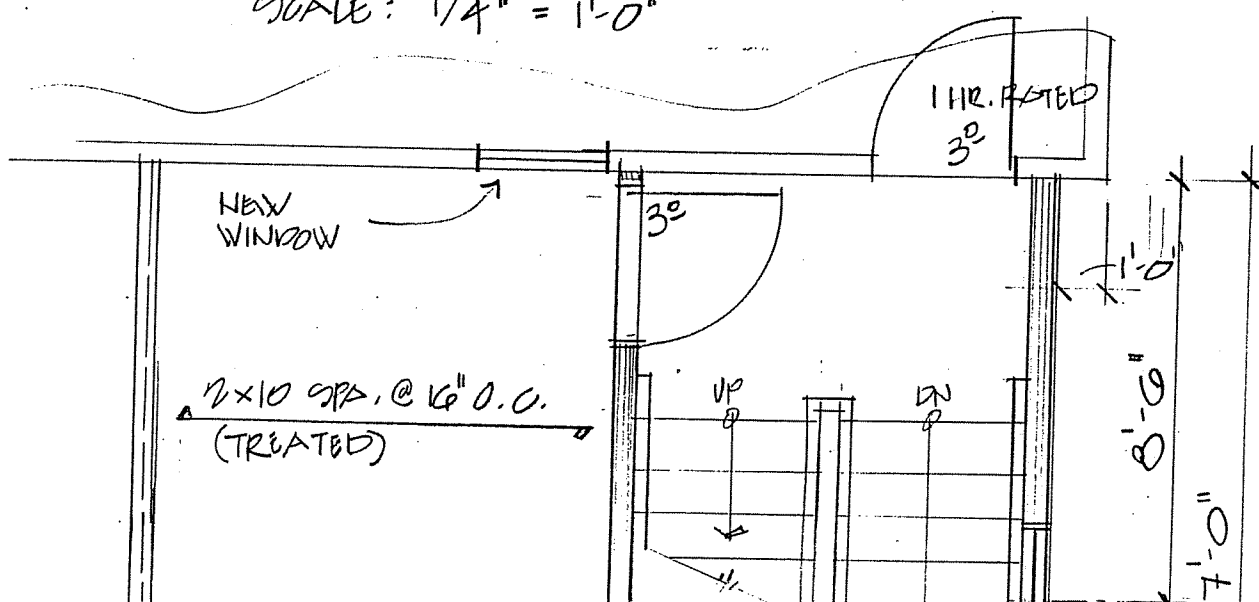


2x10 S.P.A. @ 16"
(TREATED)

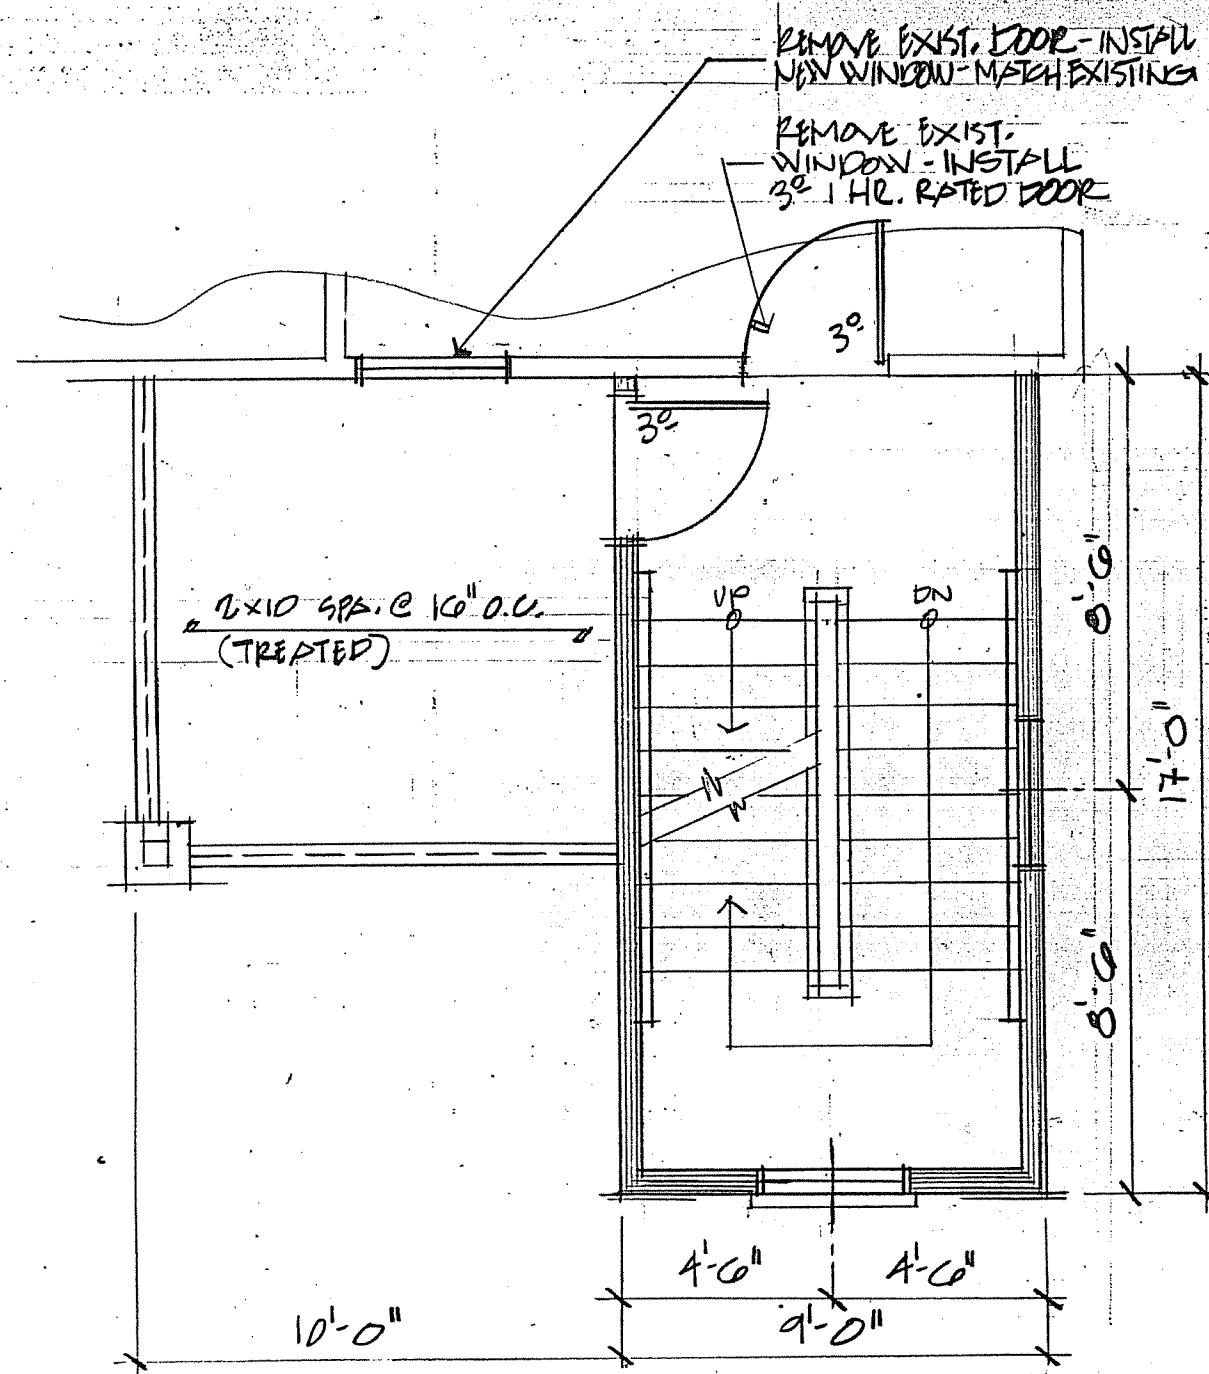

SECOND FLOOR PLAN

YOUTH ELEVATION
SCALE: 1/4" = 1'-0"

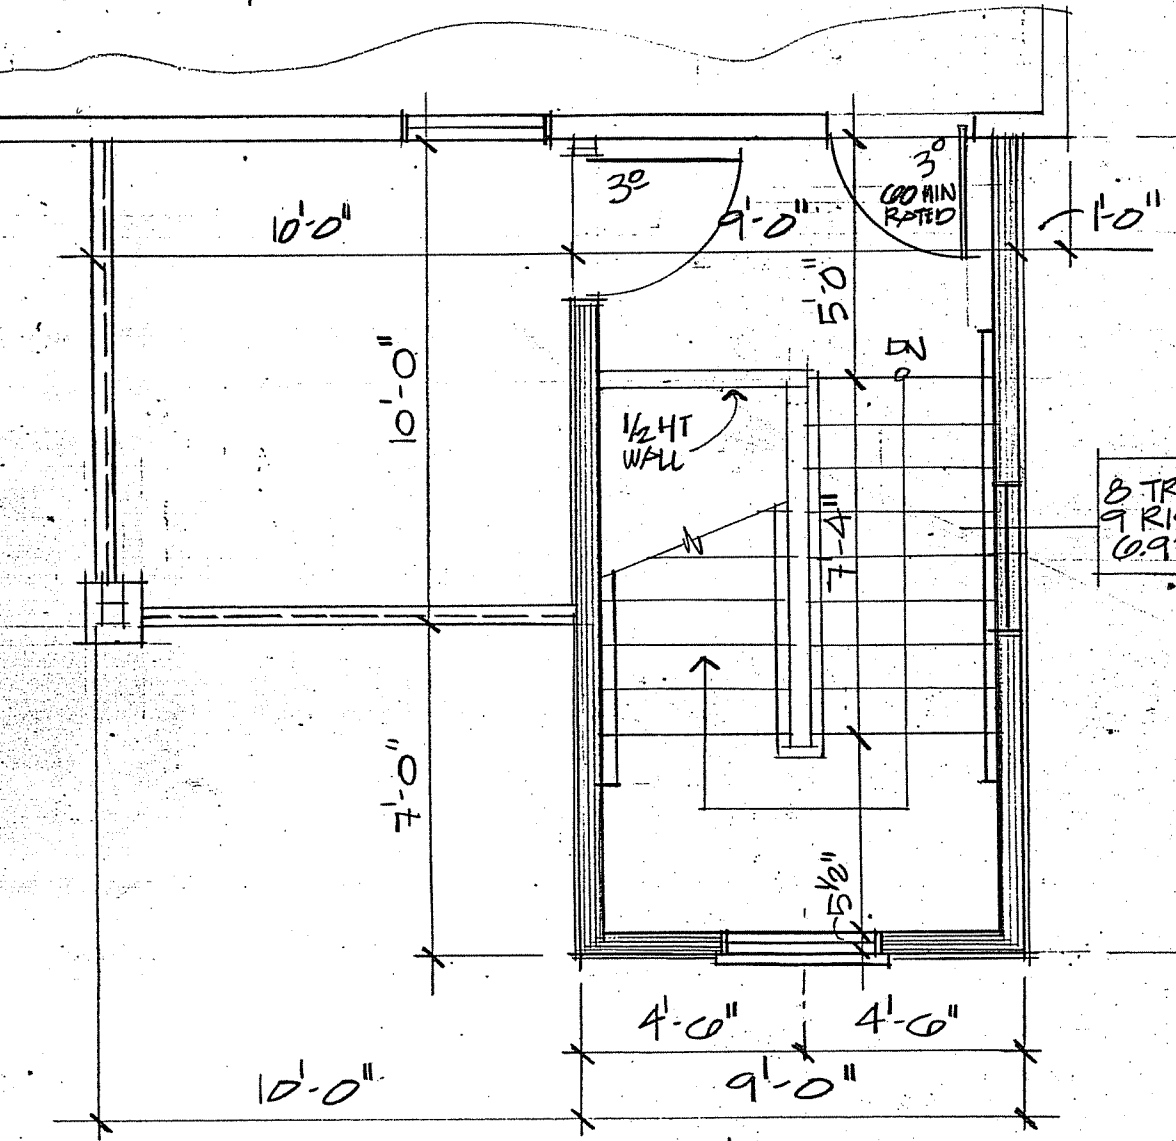

THIRD FLOOR PLAN

LOT SUMMARY		
LOT AREA =	4752	
LOT IMPERVIOUS AREA =	EXISTING = 2904 S.F.	
	PROPOSED = 2894 S.F.	
LOT PERVIOUS AREA =	EXISTING = 1788 S.F.	

8 MAMEY JUNIPERS (5 GAL.)

EXISTING STORM INLET RIM EL. = 102.0' (ASSUMED)


EXIST. GARAGE

NOTE: ALL EXISTING UTILITIES TO REMAIN UNCHANGED

Parking Lot Plan Site Information Block	
Site Address	729 EAST GORHAM ST.
Site acreage (total)	.11
Number of building stories (above grade)	
Building height	435'
DILHR type of construction (new structures or additions)	5B
Total square footage of building	EXIST. + PROPOSED = 2000
Use of property	3 UNIT APARTMENT
Gross square feet of office	-
Gross square feet of retail area	-
Number of employees in warehouse	-
Number of employees in production area	-

EAST ELEVATION

SCALE: 1/4" = 1'-0"

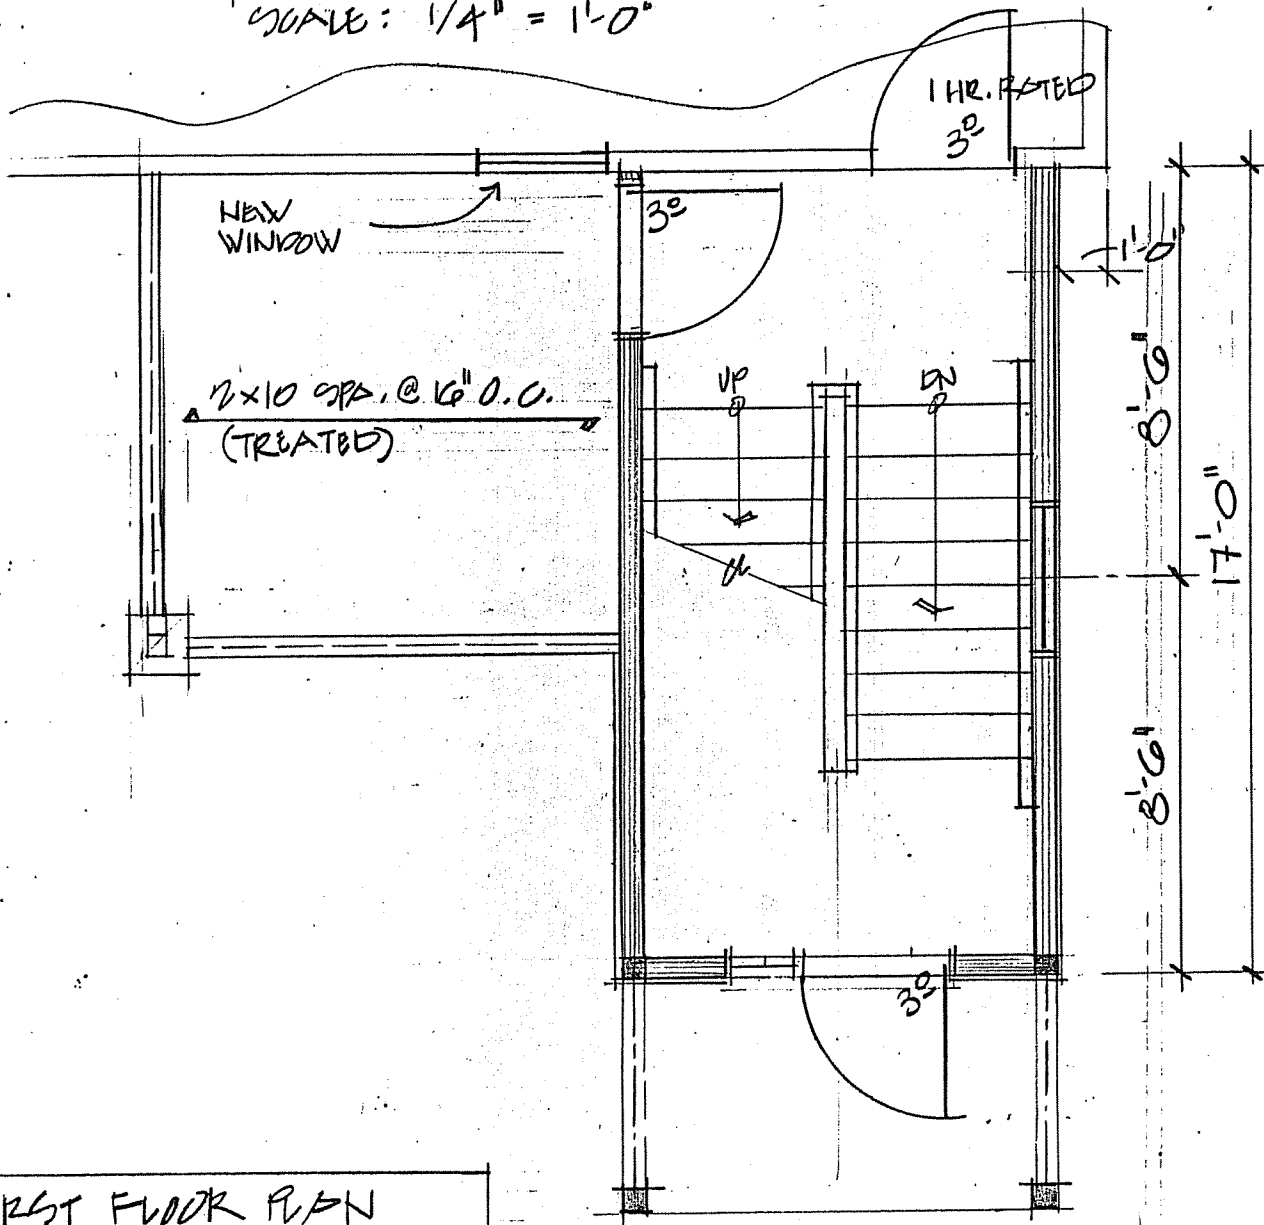

FIRST FLOOR PLAN

SECOND