
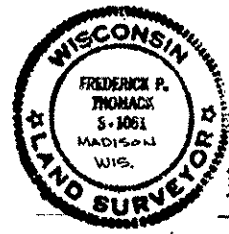
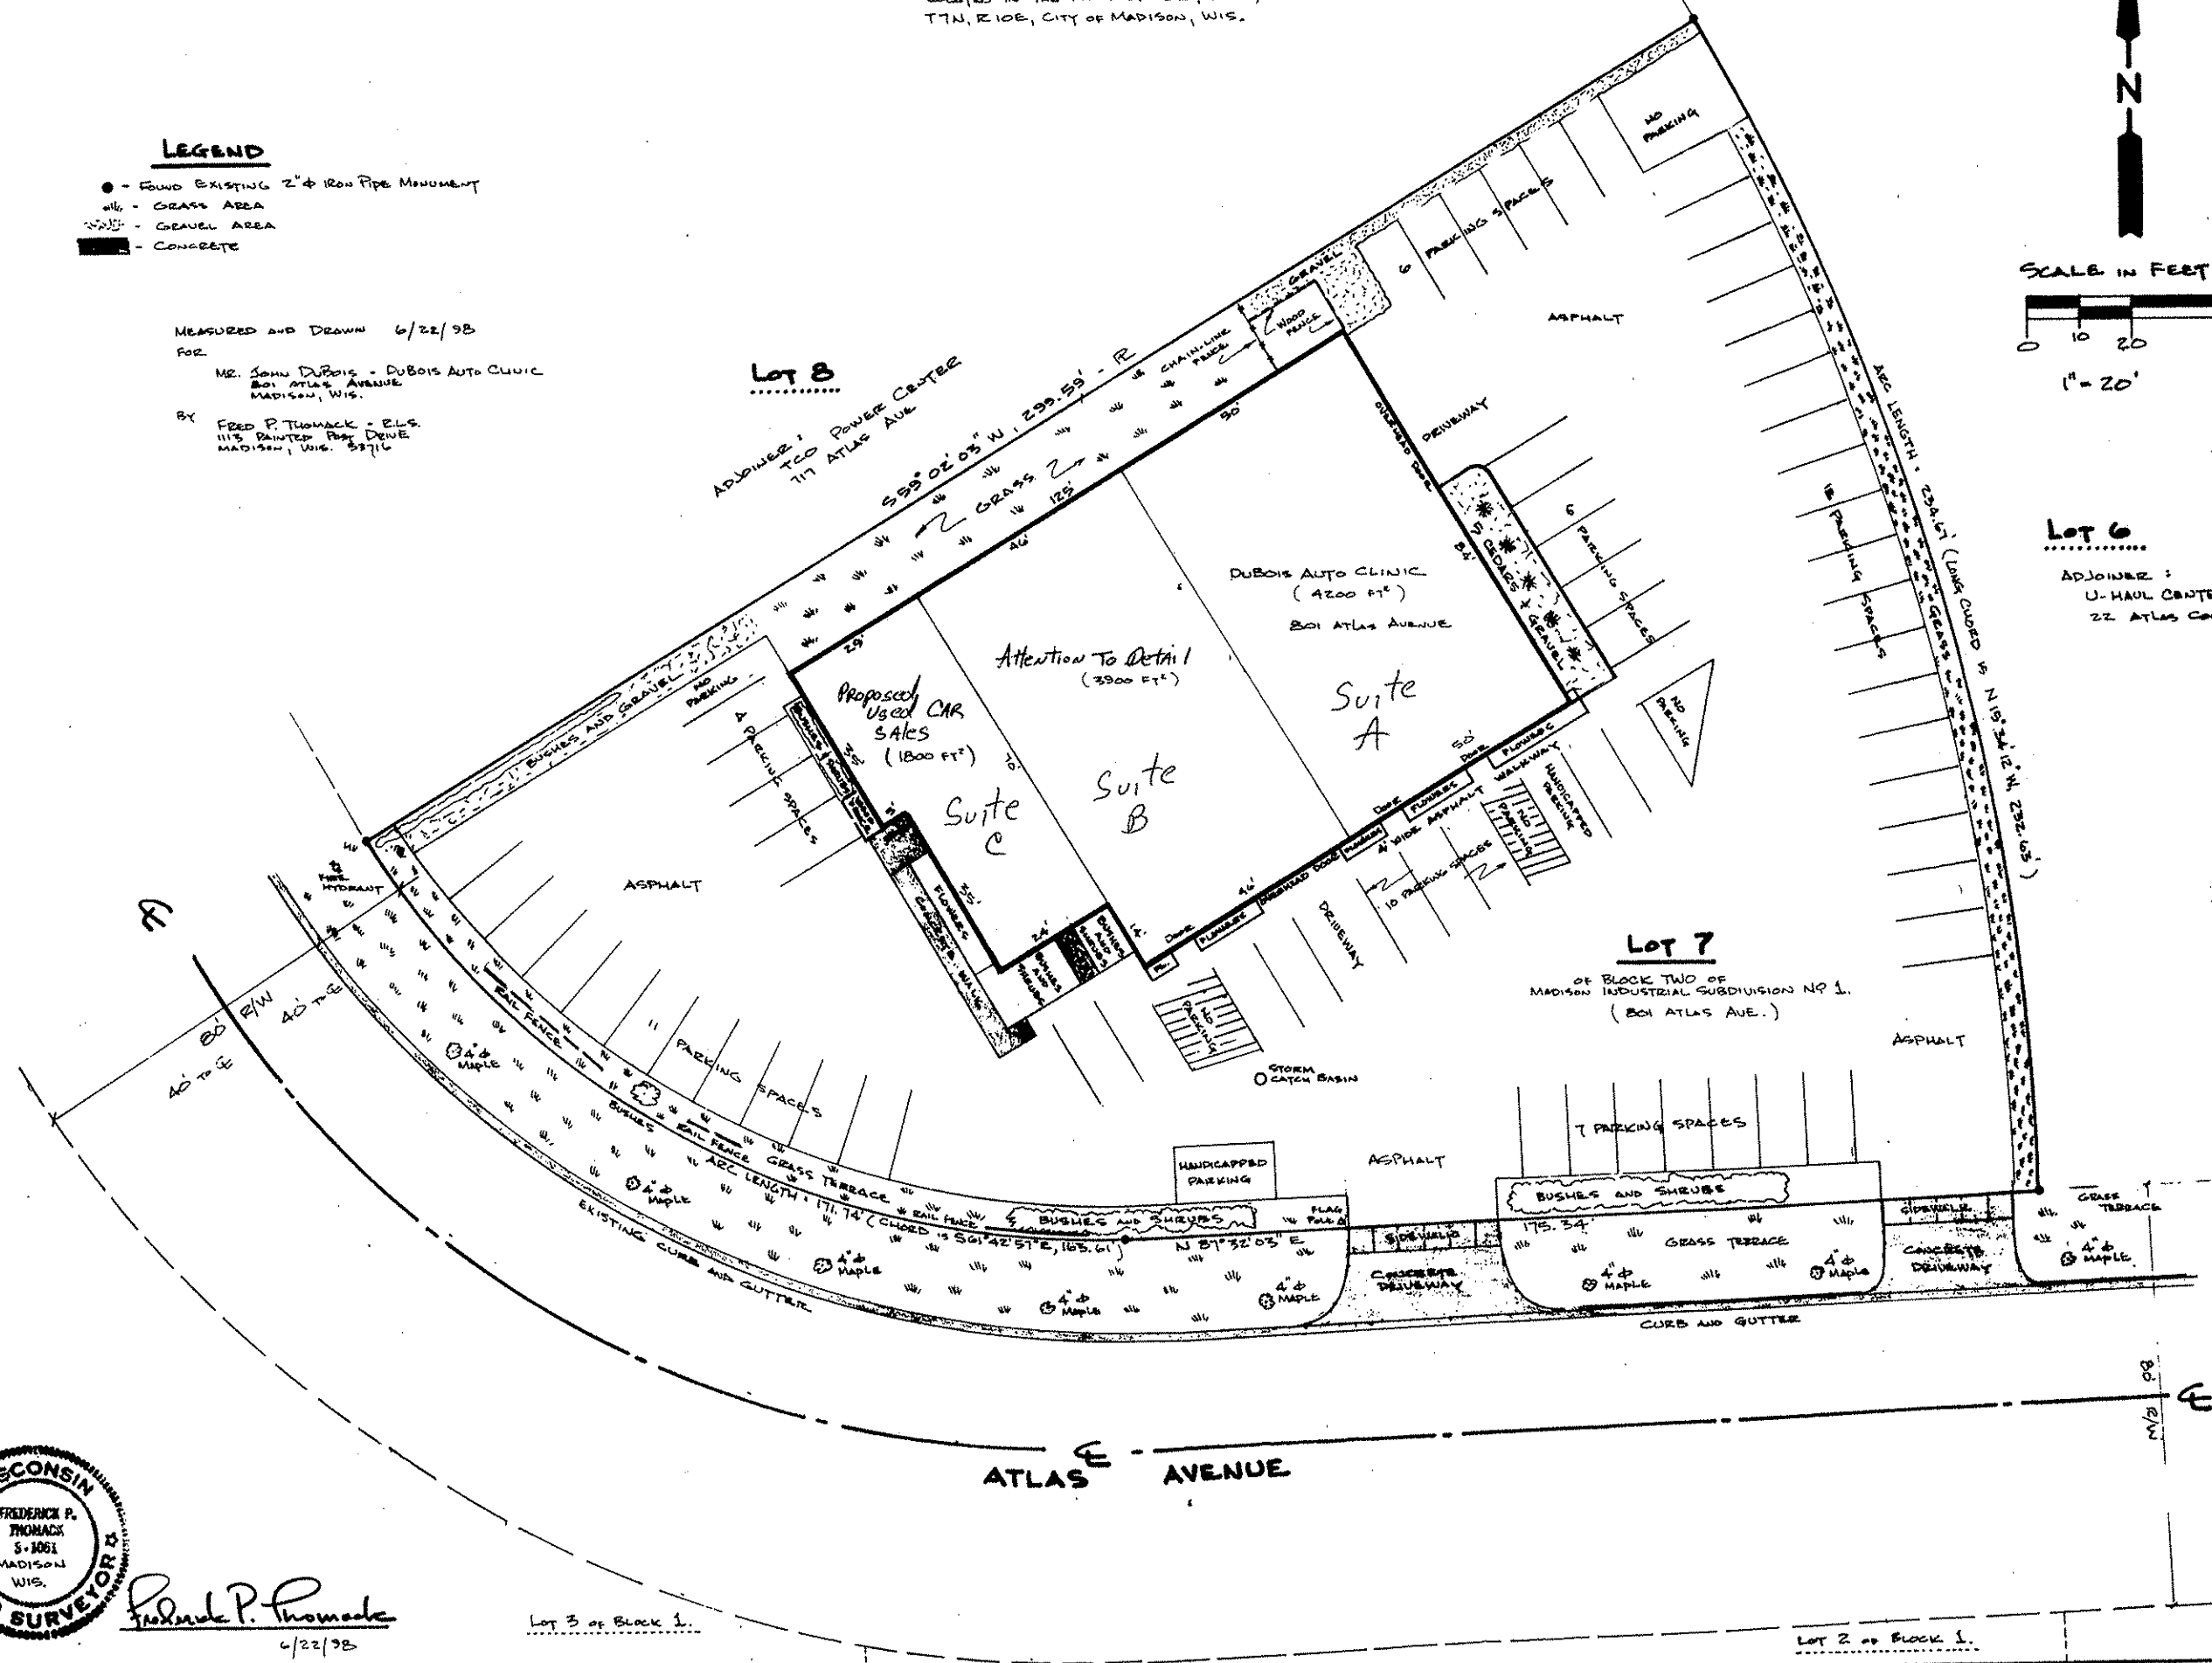


SITE PLAN
LOT 7 of BLOCK TWO of MADISON
INDUSTRIAL SUBDIVISION NO. 1
 LOCATED IN THE NE¼ OF SECTION 9,
 T17N, R10E, CITY OF MADISON, WIS.

- LEGEND**
- - FOUND EXISTING 2" IRON PIPE MONUMENT
 - |||| - GRASS AREA
 - ||||| - GRAVEL AREA
 - - CONCRETE

MEASURED AND DRAWN 6/22/98
 FOR
 MR. JOHN DUBOIS - DUBOIS AUTO CLINIC
 801 ATLAS AVENUE
 MADISON, WIS.
 BY
 FRED P. THOMACK - ELS.
 1115 PAINTED POST DRIVE
 MADISON, WIS. 53716

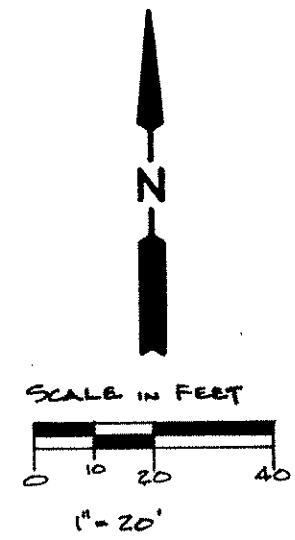

Frederick P. Thomack
 6/22/98