

PLANT KEY

	MAHOGANY TREE		SMALL DECIDUOUS SHRUB
	SPRING PRUNED TREE		SPRING PRUNED SHRUB
	SMALL DECIDUOUS TREE		SMALL DECIDUOUS SHRUB
	SMALL DECIDUOUS TREE		SMALL DECIDUOUS SHRUB
PRELIMINARY PLANTING PLAN
 NOT FOR CONSTRUCTION
 6' EASEMENT



4387 Schwartz Rd.
 Middleton, WI 53562
 PH: (608) 827-9401
 FAX: (608) 827-9402
 WEB: www.olsontoon.com


Landscaping Development for
The BERNS Residence
 Big Stone Trail
 Madison, Wisconsin

Date: 12-12-12
 Scale: 1"=40'
 Designer: BNF
 Job #

Note:
 To protect against legal liability,
 the plans presented herein are
 "schematic" and should not be
 construed as "bidable" or
 "construction documents" unless
 approved by the Landscape
 Designer. This is not an original
 document unless stamped in
 red, as ORIGINAL.

Revisions:

Reference Name:
 Terra

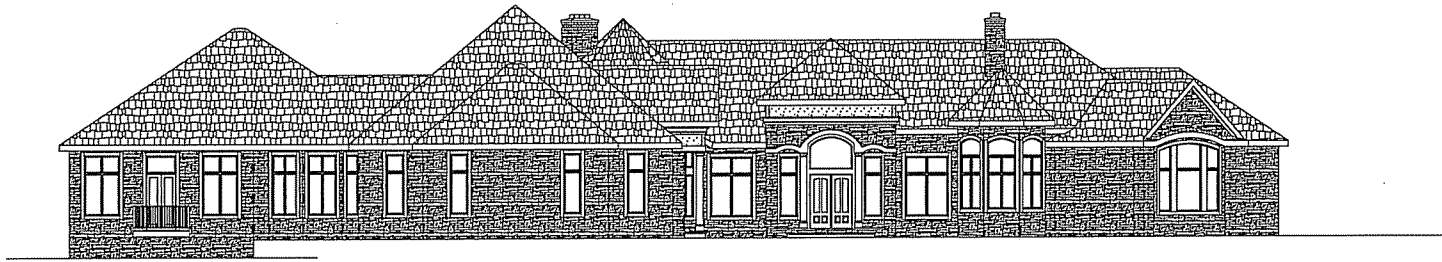

FRONT ELEVATION
SCALE: 1/8" = 1'-0"



REAR ELEVATION
SCALE: 1/8" = 1'-0"

THIS PLAN WAS CREATED AS A DRAFTING SERVICE ONLY. THE DESIGNER IN NO WAY EXPRESSES OR ASSUMES ANY RESPONSIBILITY FOR THE ACCURACY OR COMPLIANCE OF THESE PLANS IN ANY FORM. ALL TALL WALLS GREATER THAN 10'-0" TO BE ENGINEERED BY MATERIAL SUPPLIER

ELEVATIONS


SCALE: 1/8" = 1'

PLAN START DATE 8/20/23
REVISED 8/24/23
REVISED 8/27/23

AMERICAN DESIGN CONCEPTS
TEMPLE
BERNS RESIDENCE

AMERICAN DESIGN CONCEPTS
ALL RIGHTS RESERVED
© AMERICAN DESIGN CONCEPTS

AI

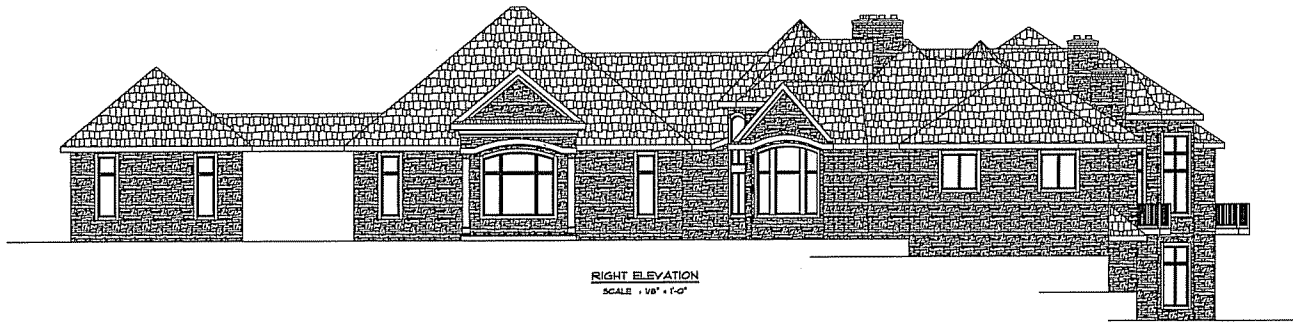

RIGHT ELEVATION
SCALE: 1/8" = 1'-0"



LEFT ELEVATION
SCALE: 1/8" = 1'-0"

THIS PLAN WAS CREATED AS A DRAFTING SERVICE ONLY. THE DESIGNER IN NO WAY EXPRESSES OR ASSUMES ANY RESPONSIBILITY FOR THE ACCURACY OR COMPLIANCE OF THESE PLANS IN ANY FORM. ALL TALL WALLS GREATER THAN 10'-0" TO BE ENGINEERED BY MATERIAL SUPPLIER.


SIDE ELEVATIONS
SCALE: 1/8" = 1'

PLAN START DATE 8/20/23
REVISED 8/23/23
REVISED 8/27/23

AMERICAN DESIGN CONCEPTS

TEMPLE
BERNS RESIDENCE

DESIGNED BY
AMERICAN DESIGN CONCEPTS
ALL RIGHTS RESERVED
© AMERICAN DESIGN CONCEPTS

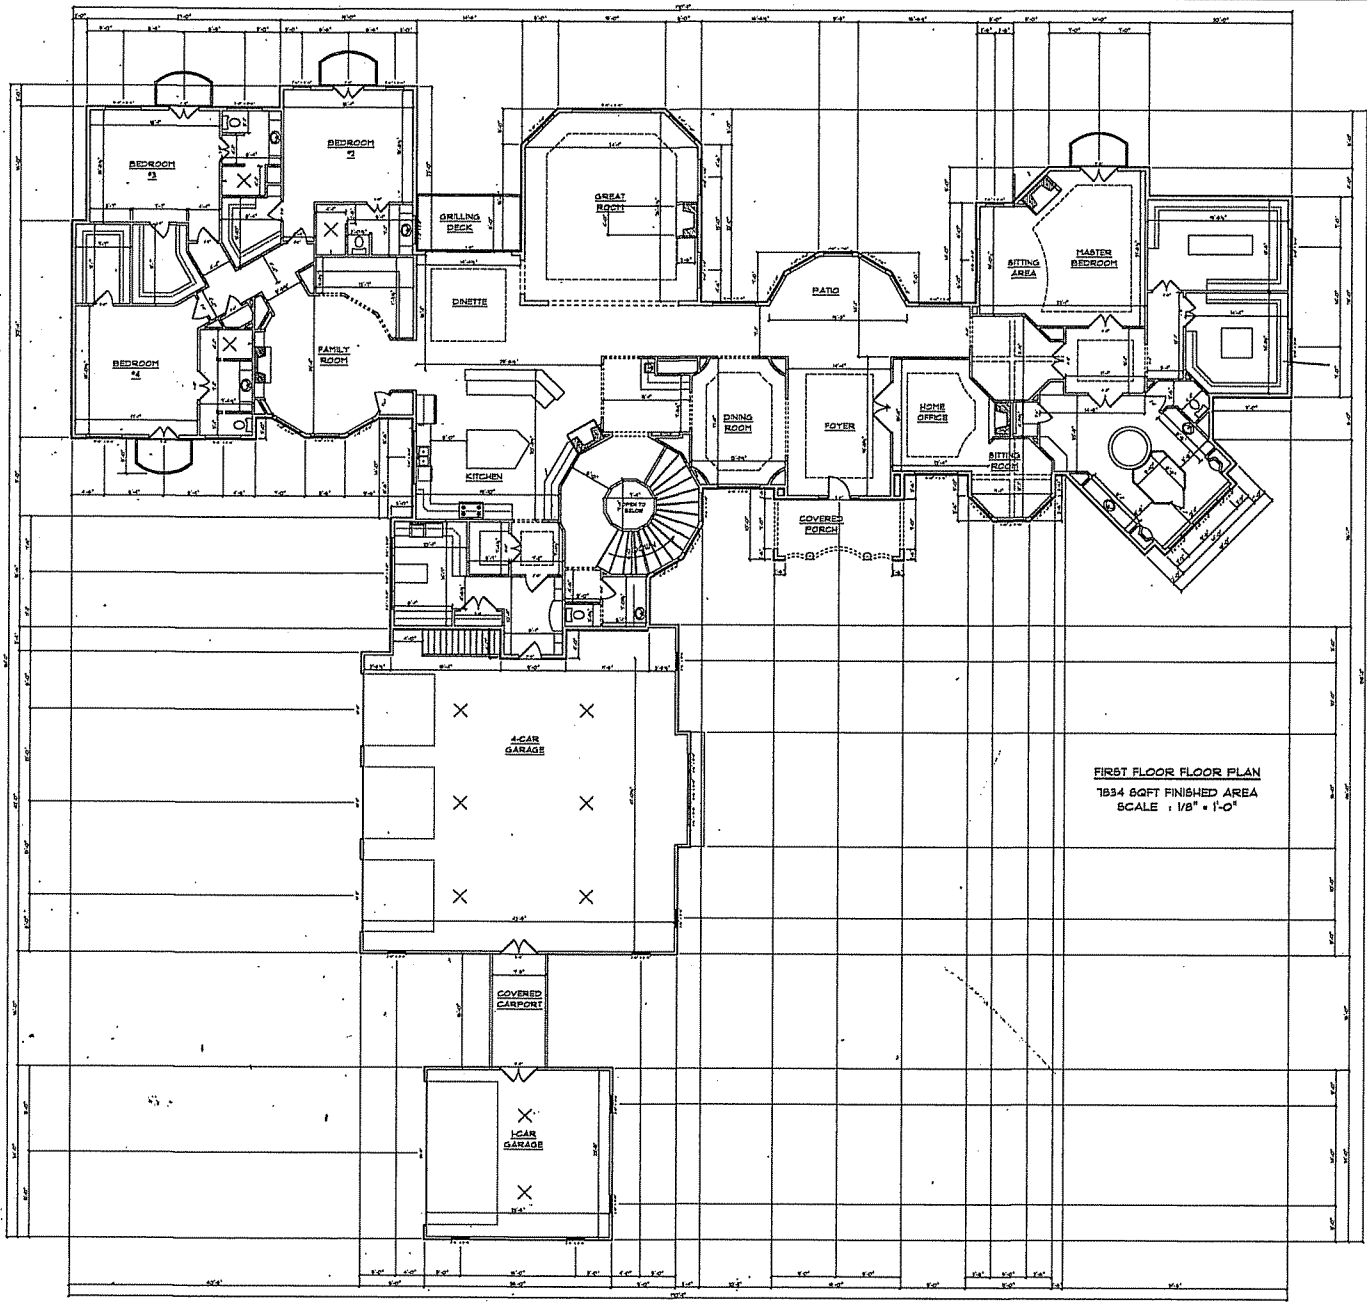

FIRST FLOOR FLOOR PLAN
 SCALE: 1/8" = 1'-0"


THIS PLAN WAS CREATED AS A DRAFTING SERVICE ONLY. THE DESIGNER IN NO WAY EXPRESSES OR ASSUMES ANY RESPONSIBILITY FOR THE ACCURACY OR COMPLIANCE OF THESE PLANS IN ANY FORM. ALL TALL WALLS GREATER THAN 10'-0" TO BE ENGINEERED BY MATERIAL SUPPLIER.

FIRST FLOOR FLOOR PLAN
 SCALE: 1/8" = 1'-0"

PLAN START DATE 10/23
REVISED DATE
BY
REVISED BY

AMERICAN DESIGN CONCEPTS
 TEMPLE
 BERN'S RESIDENCE

DESIGNED BY
 AMERICAN DESIGN CONCEPTS
 ALL RIGHTS RESERVED
 ©AMERICAN DESIGN CONCEPTS

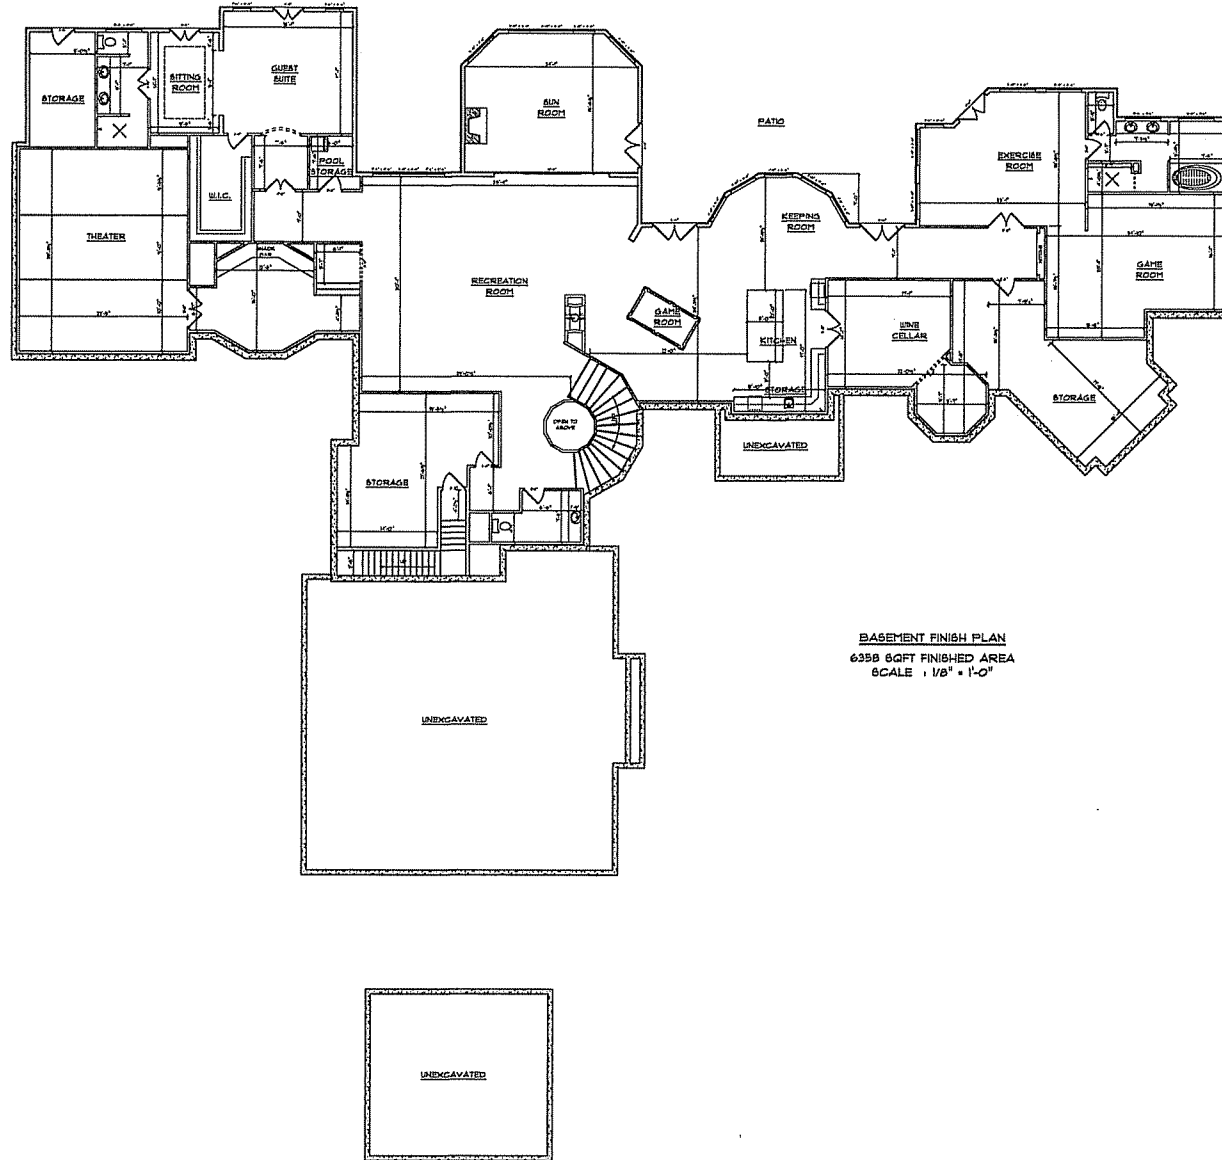

BASEMENT FINISH PLAN
 6358 SQFT FINISHED AREA
 SCALE: 1/8" = 1'-0"


THIS PLAN WAS CREATED AS A DRAFTING SERVICE ONLY. THE DESIGNER IN NO WAY EXPRESSES OR ASSUMES ANY RESPONSIBILITY FOR THE ACCURACY OR COMPLIANCE OF THESE PLANS IN ANY FORM.
 ALL TALL WALLS GREATER THAN 10'-0" TO BE ENGINEERED BY MATERIAL SUPPLIER

BASEMENT FINISH PLAN
 6358 SQFT FINISHED AREA
 SCALE: 1/8" = 1'

PLAN START DATE: 02/23
REVISED DATE:
REVISED DATE:

AMERICAN DESIGN CONCEPTS
 TEMPLE
 BERN'S RESIDENCE

DESIGNED BY
 AMERICAN DESIGN CONCEPTS
 1344 APPLINGATE
 ALL RIGHTS RESERVED
 ©AMERICAN DESIGN CONCEPTS

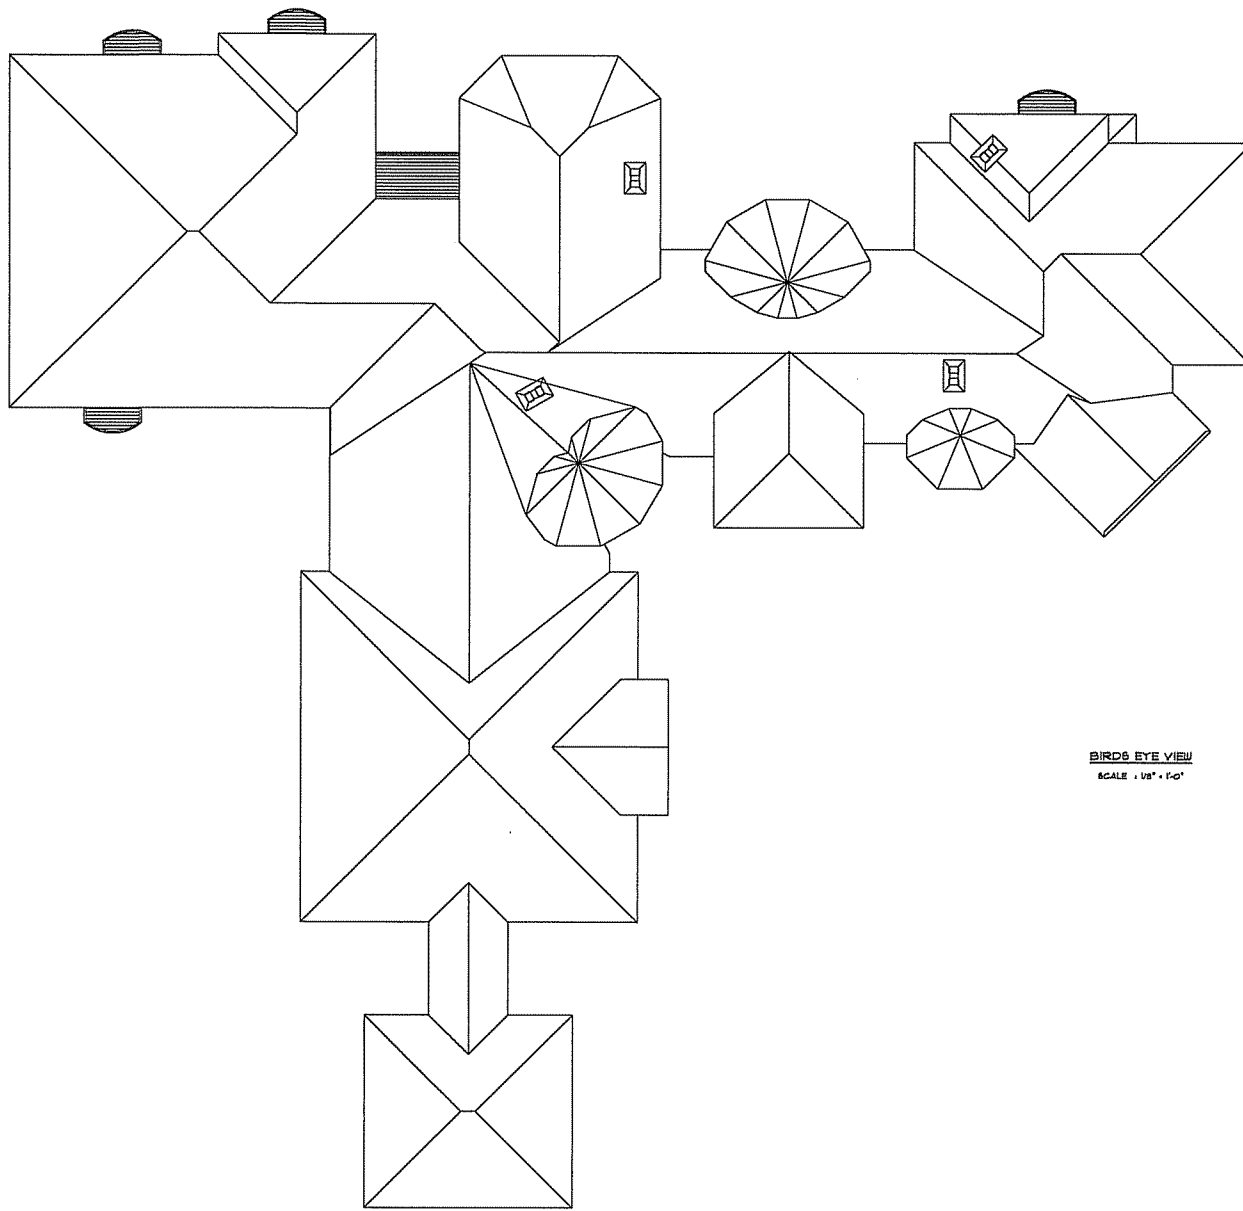

BIRDS EYE VIEW
SCALE: 1/8" = 1'-0"

THIS PLAN WAS CREATED AS A DRAFTING SERVICE ONLY. THE DESIGNER IN NO WAY EXPRESSES OR ASSUMES ANY RESPONSIBILITY FOR THE ACCURACY OR COMPLIANCE OF THESE PLANS IN ANY FORM.
ALL TALL WALLS GREATER THAN 10'-0" TO BE ENGINEERED BY MATERIAL SUPPLIER

BIRDS EYE VIEW
SCALE: 1/8" = 1'

PLAN START DATE: 02/23/23
REVISED DURS
REVISED DURS

AMERICAN DESIGN CONCEPTS
TEMPLE
BERNS RESIDENCE

DESIGNED BY
AMERICAN DESIGN CONCEPTS
ALL RIGHTS RESERVED
©AMERICAN DESIGN CONCEPTS

A6