



UNIVERSITY RESEARCH PARK - PIONEER PART OF THE NORTHWEST 1/4 AND SOUTHWEST 1/4 OF THE NORTHEAST 1/4, PART OF THE NORTHWEST 1/4 AND SOUTHWEST 1/4 OF THE SOUTHEAST 1/4, PART OF THE NORTHEAST 1/4 AND SOUTHEAST 1/4 OF THE SOUTHWEST 1/4, AND PART OF THE SOUTHEAST 1/4 AND NORTHEAST 1/4 OF THE NORTHWEST 1/4, ALL IN SECTION 27, TOWN 7 NORTH, RANGÉ 8 EAST, CITY OF MADISON, DANE COUNTY, WISCONSIN SCALE: 1"=100' LEGEND <u>CSM</u> 9932 SECTION CORNER MONUMENT AS NOTED NORTH LINE OF THE SW 1/4 OF THE NE 1/4 OF SECTION 27 3/4" REBAR FOUND NORTH LINE OF THE SE 1/4 OF THE NW 1/4 OF SECTION 27 1-1/4" REBAR FOUND **OUTLOT 7** 1" IRON PIPE FOUND CUT CROSS SET IN BOULDER 5,180,496 SQ. FT. 1-1/4" X 24" REBAR SET, WEIGHING 4.30 118.928 ACRES "RESERVED FOR FUTURE DEVELOPMENT" ALL OTHER LOT CORNERS ARE MARKED BY A 3/4" X 24" REBAR SET, WEIGHING 1.50 LB/LN. FT. TOWER SITE LEASE PARCEL TO UNIVERSITY RESEARCH PARK FACILITIES CORPORATION PER COMMERCE SQUARE UNMONUMENTED ANGLE POINT PREVIOUSLY RECORDED INFORMATION ///////// BUILDING " E 135.57' ____ x____ x___ x___ FENCE PLAT BOUNDARY LINE LOT LINE - - - - - - - - - - - RIGHT-OF-WAY LINE ---- EXISTING LOT LINE - EASEMENT LINE ----- CENTERLINE ---- SECTION LINE S 88°07'25" E 995.21' NO VEHICULAR ACCESS ALLOWED TO C.T.H. "M" TELEVISION SIGNAL TRANSMISSION TOWER UTILITY EASEMENTS — ALL UTILITY CABLES ARE TO BE WATTS ROAD INSTALLED UNDERGROUND. CABLES, PEDESTALS AND TRANSFORMERS ARE TO BE PLACED SUCH THAT THE N 88°07'25" W 995.21' INSTALLATION WOULD NOT DISTURB ANY SURVEY STAKE. 104' RIGHT-OF-WAY THE DISTURBANCE OF A LOT CORNER BY ANYONE IS A VIOLATION OF SECTION 236.32 OF WISCONSIN STATUTES UTILITY EASEMENTS AS HEREIN SET FORTH ARE FOR THE USE OF PUBLIC BODIES AND PRIVATE PUBLIC UTILITIES HAVING THE RIGHT TO SERVE THIS PLAT. THE USE OF THESE EASEMENTS IS NOT TO BE EXTENDED TO PRIVATE OR PUBLIC PRIVATE UTILITIES SUCH AS WATER, SANITARY SEWER AND STORM WATER UTILITIES, EXCEPT WHERE SPECIFICALLY NOTED ON THE PLAT. ARROWS INDICATE THE DIRECTION OF SURFACE 162.20' $OUTLOT_1$ DRAINAGE SWALE AT INDIVIDUAL PROPERTY LINES. SAID HILLPOINT POND DRAINAGE SWALE SHALL BE GRADED WITH THE CONSTRUCTION OF EACH PRINCIPAL STRUCTURE AND MAINTAINED BY THE LOT OWNER UNLESS MODIFIED WITH LOT 26 THE APPROVAL OF THE CITY OF MADISON ENGINEER. THE FINAL GRADE SHALL NOT BE ALTERED BY MORE 159,291 SQ. FT. THAN 6 INCHES WITHOUT PRIOR WRITTEN CONSENT OF 3.657 ACRES THE CITY OF MADISON ENGINEER AND THE APPROPRIATE UTILITY COMPANY OR COMPANIES. **NOTES** BEARINGS ARE REFERENCED TO THE WISCONSIN COUNTY COORDINATE SYSTEM, DANE COUNTY ZONE. THE SOUTH LINE OF THE SOUTHWEST 1/4 OF SECTION 27, TOWNSHIP 7 NORTH, RANGE 8 EAST, BEARS S 89°11'46" W. ALL STREET RIGHT-OF-WAYS WITHIN THE PLAT BOUNDARY ARE HEREBY DEDICATED TO THE PUBLIC. DISTANCES SHOWN ALONG CURVES ARE CHORD LENGTHS. "COUNTY TRUNK HIGHWAY "M" IS A CONTROLLED ACCESS HIGHWAY PURSUANT TO CHAPTER 79, DANE COUNTY CODE OF ORDINANCES". LOT 27 SEE SHEET 8 OF 9 FOR CURVE DATA. BUILDING LOCATED IN LOT 21 WILL BE REMOVED. 135,126 SQ. FT. PROPOSED VALLEY VIEW ROAD, PLEASANT VIEW ROAD, MINERAL 3.102 ACRES EASEMENT FOR PEDESTRIAN WALKWAY AND STORMWATER MANAGEMENT LOT 28 HILLPOINT POND 131,403 SQ. FT. 3.017 ACRES **OUTLOT 6** ω 185,925 SQ. FT. 4.268 ACRES "PRIVATE STORMWATER MANAGEMENT" There are no objections to this plat with respect to Secs. 236.15, 236.16, 236.20 and 236.21(1) and (2), Wis Stats. as provided by s. 236.12, Wis. Stats. CENTER OF SECTION SECTION 27, T7N, R8E FOUND CITY OF MADISON BRASS CAP IN CONCRETE MONUMENT. Certified **LOT 31** S 89'39'59" W 128,642 SQ. FT. 2.953 ACRES 59.46' LOT 29 Department of Administration 134,966 SQ. FT. 3.098 ACRES PREPARED FOR: BOARD OF REGENTS UNIVERSITY OF WISCONSIN SYSTEM 510 CHARMANY DRIVE, SUITE 250 MADISON, WI 53719 4,304 SQ.FT. 0.328 ACRES PREPARED BY: JSD PROFESSIONAL SERVICES, INC. 161 HORIZON DRIVE, SUITE 101 VERONA, WISCONSIN 53593 (608) 848-5060 112,918 SQ. FT. 2.592 ACRES **ISO** Professional Services, Inc. **LOT 25** 195,749 SQ. FT. LOT 12 • Engineers • Surveyors • Planners 187,328 SQ. FT. 4.300 ACRES 4.494 ACRES FIELDBOOK/PG: _____ CHECKED BY: APPROVED BY: SHEET 4 OF 9

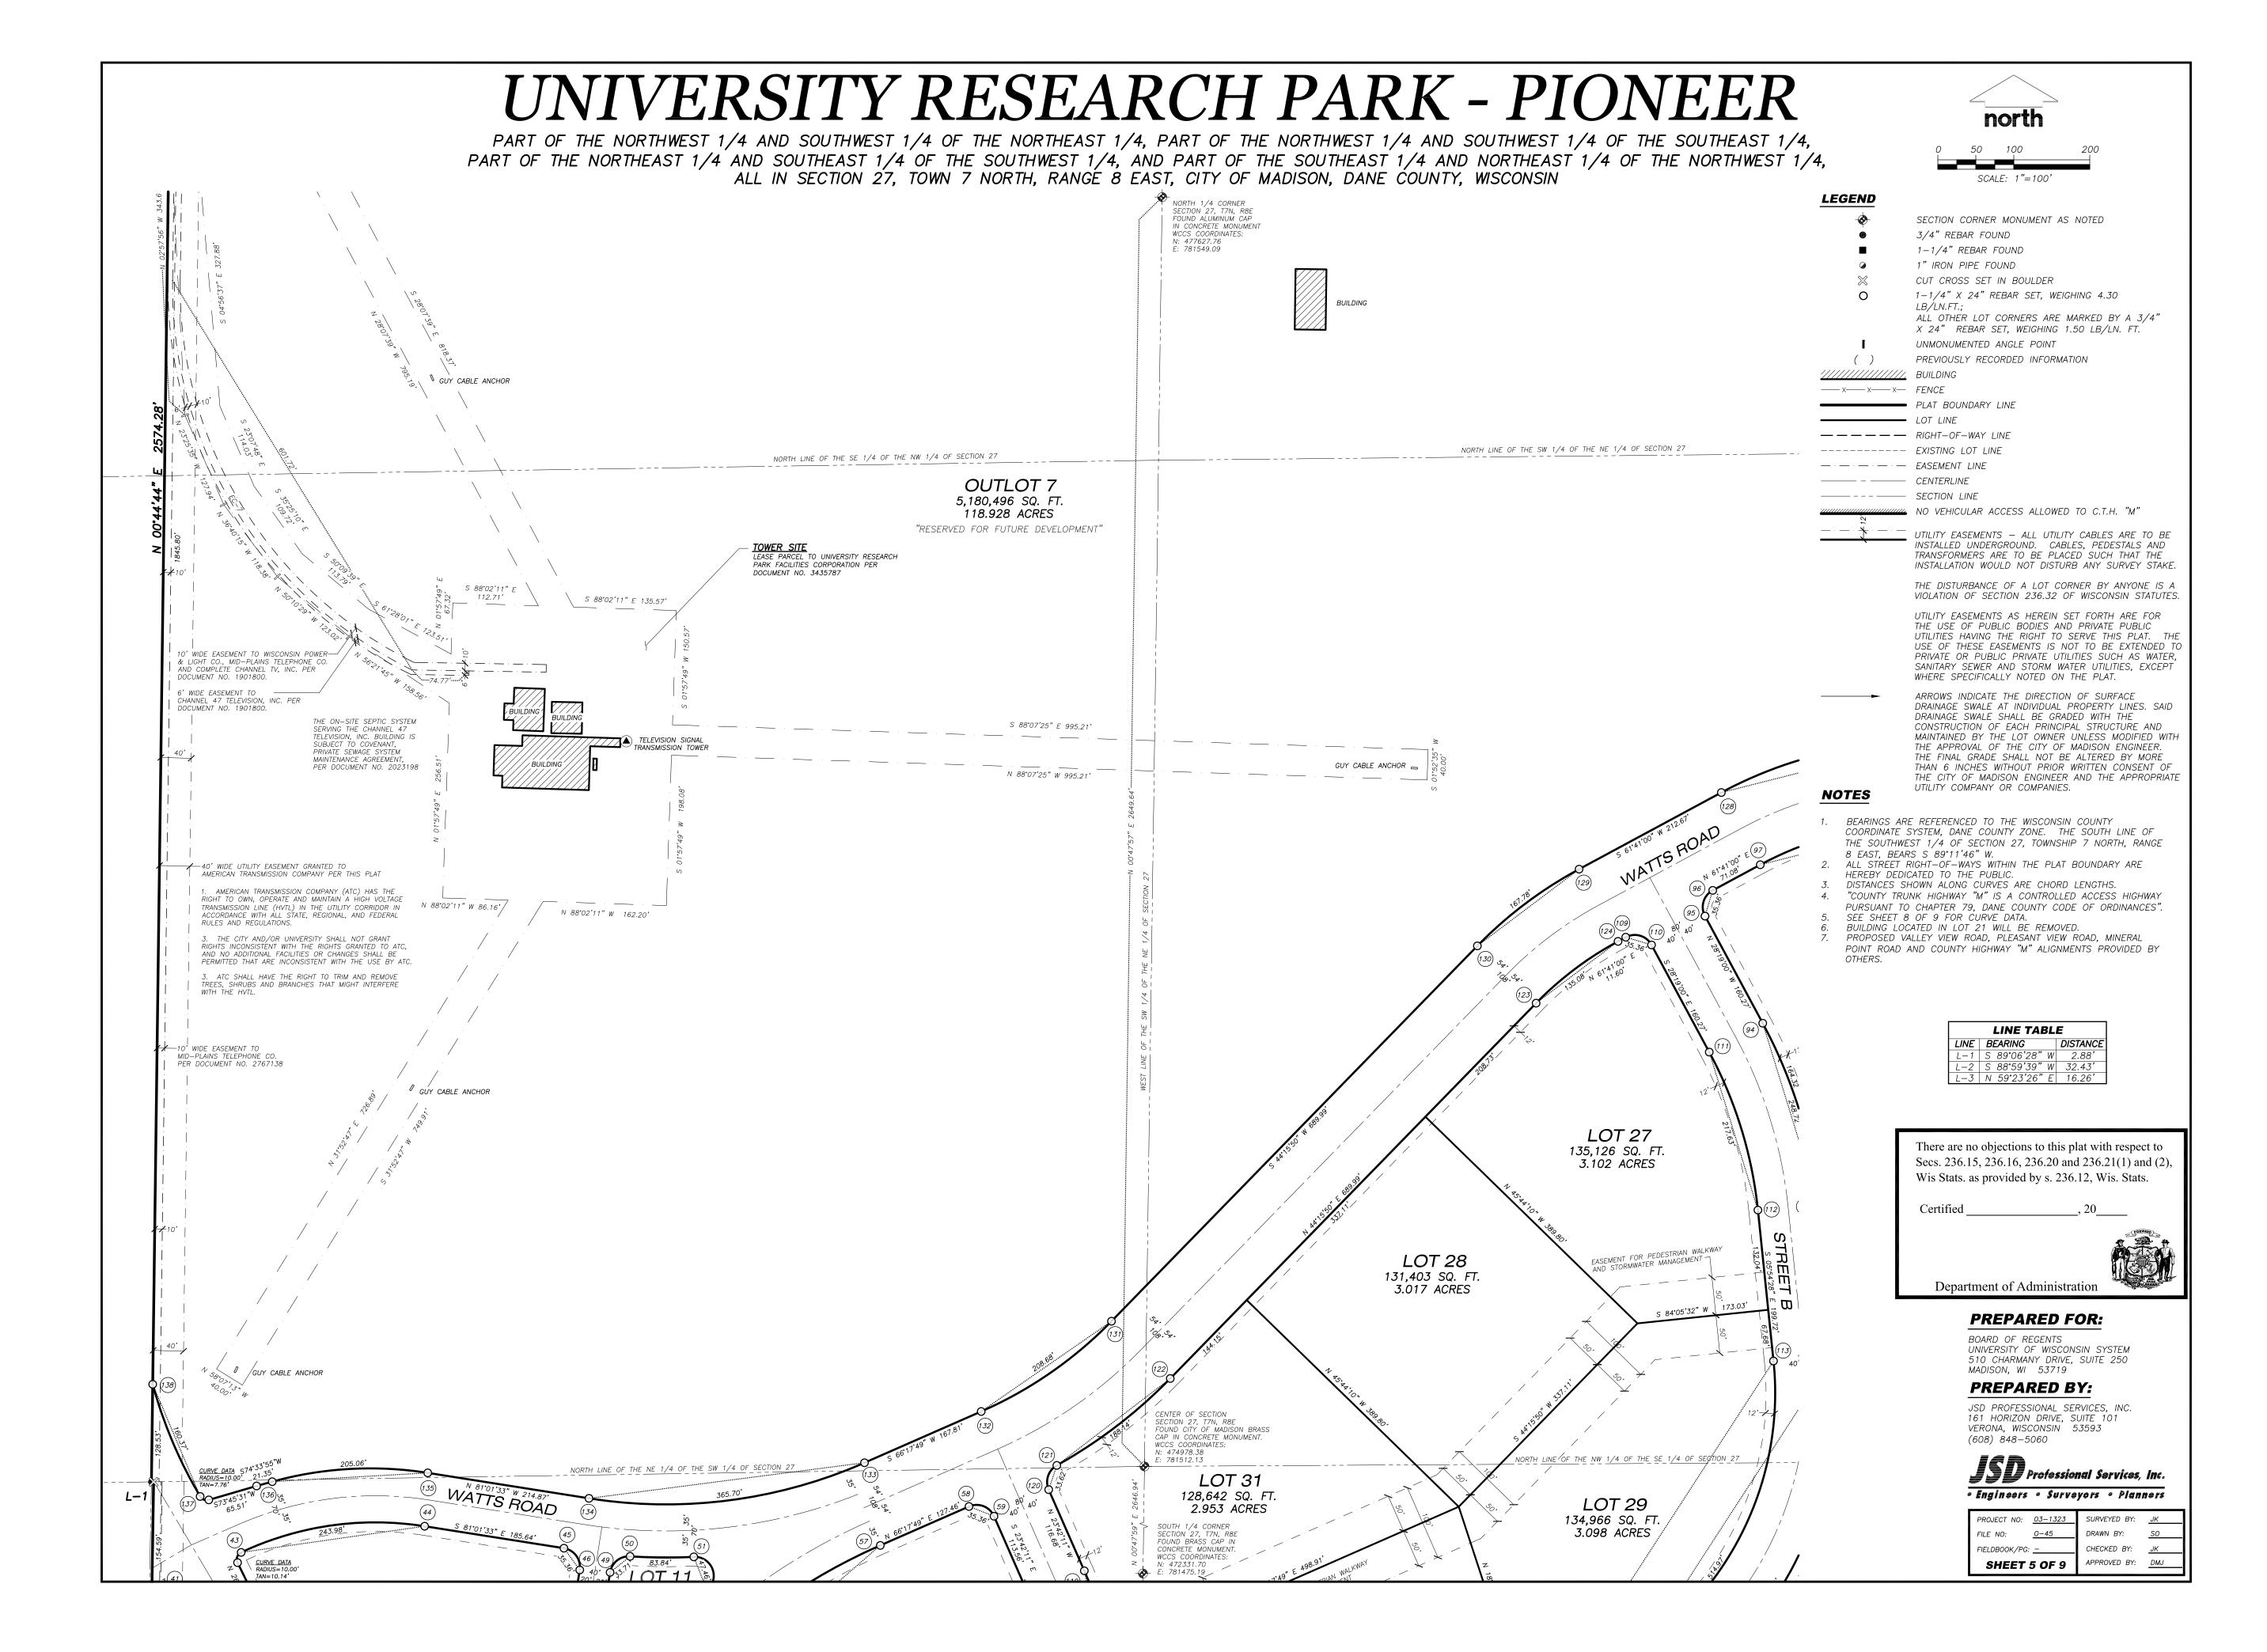

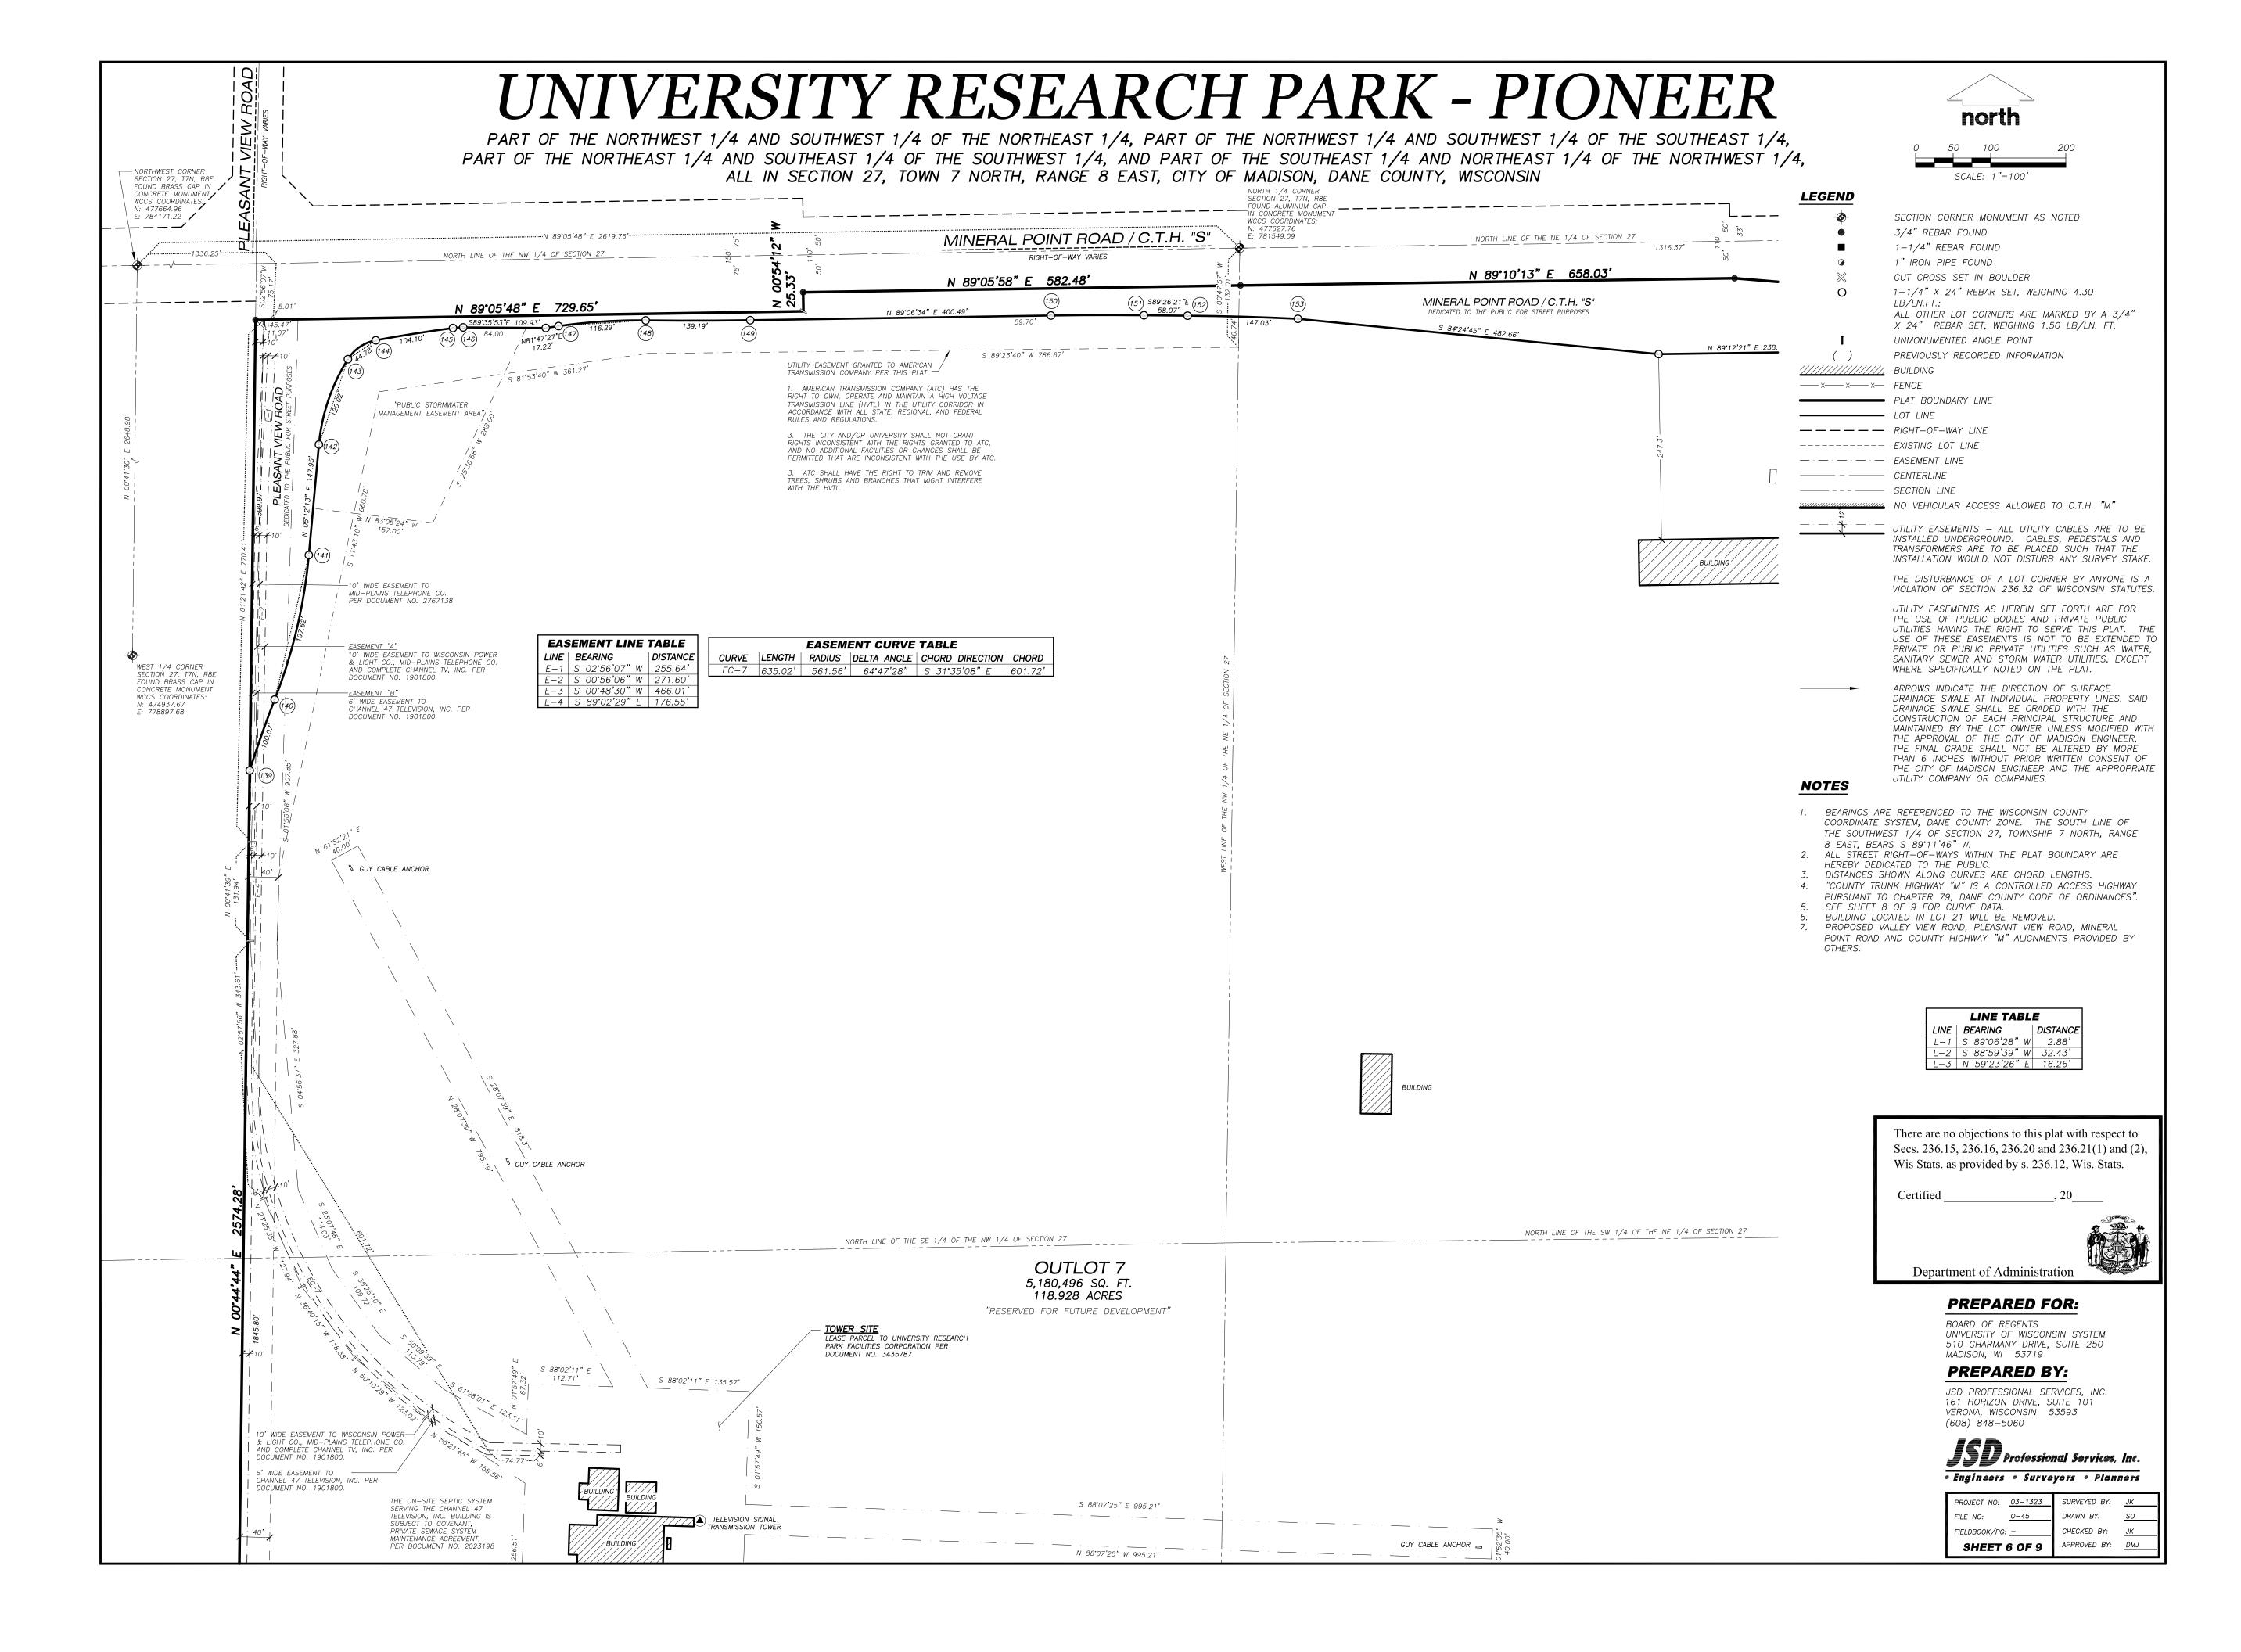

UNIVERSITY RESEARCH PARK - PIONEER north PART OF THE NORTHWEST 1/4 AND SOUTHWEST 1/4 OF THE NORTHEAST 1/4, PART OF THE NORTHWEST 1/4 AND SOUTHWEST 1/4 OF THE SOUTHEAST 1/4, PART OF THE NORTHEAST 1/4 AND SOUTHEAST 1/4 OF THE SOUTHWEST 1/4, AND PART OF THE SOUTHEAST 1/4 AND NORTHEAST 1/4 OF THE NORTHWEST 1/4, ALL IN SECTION 27, TOWN 7 NORTH, RANGE 8 EAST, CITY OF MADISON, DANE COUNTY, WISCONSIN SCALE: 1"=100' LEGEND CONCRETE MONUMENT WCCS COORDINATES: DUND ALUMINUM CAF N: 477664.96 SECTION CORNER MONUMENT AS NOTED E: 784171.22 N 89*11'39" E 2622.37' 3/4" REBAR FOUND MINERAL POINT ROAD / C.T.H. "S" 1.306.00 1-1/4" REBAR FOUND 1" IRON PIPE FOUND MINERAL POINT ROAD N 89°10'13" E 658.03' S 85°18'10" E 366.88 CUT CROSS SET IN BOULDER N 89°11'57" E N 89°05'58" E 582.48 1-1/4" X 24" REBAR SET, WEIGHING 4.30 (151) S89*26'21"E (152) MINERAL POINT ROAD / C.T.H. "S" LB/LN.FT.; ALL OTHER LOT CORNERS ARE MARKED BY A 3/4" DEDICATED TO THE PUBLIC FOR STREET PURPOSES X 24" REBAR SET, WEIGHING 1.50 LB/LN. FT. S 84*24'45" E 482.66' UNMONUMENTED ANGLE POINT N 89°12'21" E 238.93' PREVIOUSLY RECORDED INFORMATION S 89°23'40" W 786.67' MG&E GAS EASEMENT — UTILITY EASEMENT GRANTED TO AMERICAN PER DOCUMENT NO. 3434490 ///////// BUILDING <u>LOT_6</u> <u>LOT_5</u> 1. AMERICAN TRANSMISSION COMPANY (ATC) HAS THE RIGHT TO OWN, OPERATE AND MAINTAIN A HIGH VOLTAGE - PLAT BOUNDARY LINE MENARD COMMERCIAL PARK TRANSMISSION LINE (HVTL) IN THE UTILITY CORRIDOR IN ACCORDANCE WITH ALL STATE, REGIONAL, AND FEDERAL - LOT LINE RULES AND REGULATIONS. COUNTY TRUNK HIGHWAY "M" 3. THE CITY AND/OR UNIVERSITY SHALL NOT GRANT RIGHTS INCONSISTENT WITH THE RIGHTS GRANTED TO ATC, AND NO ADDITIONAL FACILITIES OR CHANGES SHALL BE PERMITTED THAT ARE INCONSISTENT WITH THE USE BY ATC. DEDICATED TO THE PUBLIC FOR STREET PURPOSES ---- EXISTING LOT LINE — · — EASEMENT LINE 3. ATC SHALL HAVE THE RIGHT TO TRIM AND REMOVE TREES, SHRUBS AND BRANCHES THAT MIGHT INTERFERE WITH THE HVTL. S 89°44'18." 139.75¹ — --- SECTION LINE NO VEHICULAR ACCESS ALLOWED TO C.T.H. "M" UTILITY EASEMENTS - ALL UTILITY CABLES ARE TO BE INSTALLED UNDERGROUND. CABLES, PEDESTALS AND TRANSFORMERS ARE TO BE PLACED SUCH THAT THE LANDS INSTALLATION WOULD NOT DISTURB ANY SURVEY STAKE. THE DISTURBANCE OF A LOT CORNER BY ANYONE IS A S 81°42'09" E VIOLATION OF SECTION 236.32 OF WISCONSIN STATUTES. UTILITY EASEMENTS AS HEREIN SET FORTH ARE FOR S 88°24'46" W THE USE OF PUBLIC BODIES AND PRIVATE PUBLIC UTILITIES HAVING THE RIGHT TO SERVE THIS PLAT. THE 196.47 USE OF THESE EASEMENTS IS NOT TO BE EXTENDED TO PRIVATE OR PUBLIC PRIVATE UTILITIES SUCH AS WATER, <u>CSM</u> 8013 SANITARY SEWER AND STORM WATER UTILITIES, EXCEPT LANDSWHERE SPECIFICALLY NOTED ON THE PLAT. ARROWS INDICATE THE DIRECTION OF SURFACE DRAINAGE SWALE AT INDIVIDUAL PROPERTY LINES. SAID DRAINAGE SWALE SHALL BE GRADED WITH THE CONSTRUCTION OF EACH PRINCIPAL STRUCTURE AND MAINTAINED BY THE LOT OWNER UNLESS MODIFIED WITH LANDSTHE APPROVAL OF THE CITY OF MADISON ENGINEER. <u>LANDS</u> THE FINAL GRADE SHALL NOT BE ALTERED BY MORE THAN 6 INCHES WITHOUT PRIOR WRITTEN CONSENT OF THE CITY OF MADISON ENGINEER AND THE APPROPRIATE UTILITY COMPANY OR COMPANIES. **NOTES** BEARINGS ARE REFERENCED TO THE WISCONSIN COUNTY COORDINATE SYSTEM, DANE COUNTY ZONE. THE SOUTH LINE OF LANDS THE SOUTHWEST 1/4 OF SECTION 27, TOWNSHIP 7 NORTH, RANGE 8 EAST, BEARS S 89°11'46" W. ALL STREET RIGHT-OF-WAYS WITHIN THE PLAT BOUNDARY ARE HEREBY DEDICATED TO THE PUBLIC. DISTANCES SHOWN ALONG CURVES ARE CHORD LENGTHS. "COUNTY TRUNK HIGHWAY "M" IS A CONTROLLED ACCESS HIGHWAY PURSUANT TO CHAPTER 79, DANE COUNTY CODE OF ORDINANCES". LANDS SEE SHEET 8 OF 9 FOR CURVE DATA. BUILDING LOCATED IN LOT 21 WILL BE REMOVED. PROPOSED VALLEY VIEW ROAD, PLEASANT VIEW ROAD, MINERAL POINT ROAD AND COUNTY HIGHWAY "M" ALIGNMENTS PROVIDED BY <u>LANDS</u> <u>CSM 9932</u> <u>LANDS</u> BUILDING N 89°40'48" E 339.55 There are no objections to this plat with respect to Secs. 236.15, 236.16, 236.20 and 236.21(1) and (2), Wis Stats. as provided by s. 236.12, Wis. Stats. Certified <u>LOT_2</u> CSM 9932 NORTH LINE OF THE SW 1/4 OF THE NE 1/4 OF SECTION 27 NORTH LINE OF THE SE 1/4 OF THE NW 1/4 OF SECTION 27 **OUTLOT 7** Department of Administration 5,180,496 SQ. FT. 118.928 ACRES PREPARED FOR: "RESERVED FOR FUTURE DEVELOPMENT" BOARD OF REGENTS - TOWER SITE LEASE PARCEL TO UNIVERSITY RESEARCH PARK FACILITIES CORPORATION PER DOCUMENT NO. 3435787 UNIVERSITY OF WISCONSIN SYSTEM 510 CHARMANY DRIVE, SUITE 250 MADISON, WI 53719 COMMERCE SQUARE PREPARED BY: JSD PROFESSIONAL SERVICES, INC. 161 HORIZON DRIVE, SUITE 101 VERONA, WISCONSIN 53593 (608) 848-5060 ISO Professional Services, Inc. • Engineers • Surveyors • Planners S 88°07'25" E 995.21' FIELDBOOK/PG: _____ CHECKED BY: WATTS ROAD APPROVED BY: SHEET 7 OF 9 GUY CABLE ANCHOR

UNIVERSITY RESEARCH PARK - PIONEER

PART OF THE NORTHWEST 1/4 AND SOUTHWEST 1/4 OF THE NORTHEAST 1/4, PART OF THE NORTHWEST 1/4 AND SOUTHWEST 1/4 OF THE SOUTHEAST 1/4, PART OF THE NORTHEAST 1/4 AND NORTHEAST 1/4 OF THE NORTHWEST 1/4, PART OF THE NORTHEAST 1/4 AND NORTHEAST 1/4 OF THE NORTHWEST 1/4, AND PART OF MADISON, DANE COUNTY, WISCONSIN

				CI	JRVE TABLE			
CURVE	LOT	LENGTH	RADIUS	DELTA ANGLE	CHORD DIRECTION	CHORD	TANGENT IN	TANGENT OUT
1-2	201	520.20'	1860.00	16°01'28"	S 14°29'19" W	518.51	S 06°28'35" W	S 22°30'03" W
3-4		147.08	500.00	16°51'14"	S 21°32'20" W	146.55	S 34°32'22" W	S 13°06'43" W
5-6		340.56	540.00	<i>36</i> °08'05"	N 62°16'35" E	334.95	N 80°20'38" E	N 44°12'33" E
	1	119.51	540.00	12°40′51″	N 74°00'12" E	119.27	N 80°20'38" E	N 67°39'46" E
	2	221.05	540.00	23°27′14″	N 55°56'09" E	219.51	N 67°39'46" E	N 44°12'33" E
7-8		201.37	760.00'	15°10'53"	N 51°47'59" E	200.78	N 44°12'33" E	N 59°23'26" E
	2	129.20'	760.00'	09°44'25"	N 49°04'45" E	129.04	N 44°12′33″ E	N 53°56'58" E
	3	72.17	760.00	05°26'28"	N 56°40'12" E	72.15	N 53°56'58" E	N 59°23'26" E
9-10		61.67	300.00	11°46'39"	S 24°43'15" E	61.56	S 30°36'34" E	S 18°49'55" E
10-11	_	365.95	1170.50	17°54'48"	S 09°52′31″ E	364.47	S 18°49'55" E	S 07°23'09" W
	3	79.09	1170.50	03°52'18"	S 16°53'46" E	79.08	S 18°49'55" E	S 14°57'37" E
10 17	OUTLOT 1	286.86	1170.50	14°02'30"	S 07°56'22" E	286.14	S 14°57'37" E	S 07°23'09" W
12-13		52.53	477.00'	06°18'33"	S 11°50'13" W	52.50'	S 07°23'09" W	S 14°59′18″ W
13-14 15-16		45.51 ['] 220.86 [']	57.00' 486.00'	45°44'52" 26°02'14"	S 37°51'44" W S 73°45'17" W	44.31	S 14°59'18" W S 60°44'10" W	S 60°44'10" W S 86°46'24" W
17-18		305.97	885.00°	19°48'32"	S 61°12'18" E	218.96' 304.45'	S 51°18'02" E	S 71°06'34" E
19-20		586.45	700.00	48°00'05"	S 47°06'31" E	569.45	S 71°06'34" E	S 23°06'29" E
21-22		222.57	840.00	15°10'53"	S 51°47'59" W	221.92	S 59°23'26" W	S 44°12'33" W
	5	55.19	840.00	03°45'52"	S 57°30'30" W	55.18	S 59°23'26" W	S 55°37'34" W
	4	167.38	840.00	11°25'01"	S 49°55'04" W	167.11	S 55°37'34" W	S 44°12'33" W
23-24		361.28	460.00	45°00'00"	S 66°42'33" W	352.07	S 44°12'33" W	S 89°12'33" W
	4	81.65	460.00	10°10′11"	S 49°17'38" W	81.54	S 44°12'33" W	S 54°22'44" W
	OUTLOT 2		460.00'	34°49'49"	S 71°47'38" W	275.35	S 54°22'44" W	S 89°12'33" W
25-26		65.42	25.00'	149°55'59"	S 47°30′19″ W	48.29	S 27°27'41" E	N 57°31'42" W
26-27		209.78	885.00	13°34'52"	N 64°19'08" W	209.29	N 57°31'42" W	N 71°06'34" W
28-29		62.88'	25.00'	144°06'58"	N 00°56'55" E	47.57	N 71°06'34" W	N 73°00'24" E
29-30		80.80'	340.00'	13°36'58"	N 66°11'55" E	80.61	N 73°00'24" E	N 59°23'26" E
31-32		40.67	25.00'	93°12'57"	S 74°00'06" E	36.33	N 59°23'26" E	S 27°23'37" E
32-33		57.59'	1026.00	03°12'57"	S 29°00'06" E	57.58'	S 27°23'37" E	S 30°36'34" E
34-35		184.04	985.00'	10°42'19"	S 25°15'25" E	183.77	S 30°36'34" E	S 21°10′58″ E
	8 7	63.68'	985.00'	03°42'14"	S 28°45'27" E	63.67	S 30°36'34" E	S 26°54'20" E
36-37	/	120.36	985.00'	07°00'05"	S 23°24'18" E	120.29	S 26°54'20" E	S 21°10′58″ E
38-39		35.71 ['] 344.58 [']	25.00' 300.00'	81°51'07" 65°48'36"	S 18°27'52" W N 87°42'16" W	32.75 ['] 325.95 [']	<u>S 21°10′58" E</u> S 59°23′26" W	S 59°23'26" W N 54°47'58" W
39-40		105.57	815.00	07°25'18"	N 51°05'19" W	105.50	N 54°47'58" W	N 47°22'40" W
41-42		47.12	30.00	90°00'00"	S 75°36'34" E	42.43	N 59°23'26" E	S 30°36'34" E
43-44		247.64	415.00	34°11'21"	N 81°52'46" E	243.98	N 64°47'06" E	S 81°01'33" E
45-46		39.27	25.00'	90.00,00,	S 36°01'33" E	35.36	S 81°01'33" E	S 08°58'27" W
47-48		305.26	320.00'	54°39'23"	S 36°18'08" W	293.82	S 08°58'27" W	S 63°37'50" W
49-50		37.00'	25.00'	84°47'16"	N 51°22'05" E	33.71	N 08°58'27" E	S 86°14'17" E
50-51		83.89	720.00'	06°40'33"	S 89°34'33" E	83.84	S 86°14'17" E	N 87°05'10" E
51-52		62.53	25.00'	143°18'23"	S 21°15'38" E	47.46	N 87°05'10" E	S 50°23'33" W
52-53		139.55	850.00°	09°24′25″	S 45°41'20" W	139.40'	S 50°23'33" W	S 40°59'08" W
53-54		64.57	25.00'	147°59'19"	N 65°01'13" W	48.06	S 40°59'08" W	N 08°58'27" E
55-56		206.92	535.00	22°09'36"	N 43°03'05" E	205.63	N 54°07'53" E	N 31°58'17" E
56-57	OUTLOT 7	467.29	780.00'	34°19'32"	N 49°08'03" E	460.34	N 31°58'17" E	N 66°17'49" E
50 50	OUTLOT 3		780.00'	00°42′54″	N 32°19'45" E	9.73	N 31°58'17" E	N 32°41'11" E
58-59 60-61	12	457.56 39.27'	780.00'	33°36'38"	N 49°29'30" E S 68°42'11" E	451.03'	N 32°41'11" E	N 66°17'49" E
62-63		225.70°	25.00° 460.00°	90°00'00" 28°06'44"	S 09°38'49" E	35.36' 223.44'	N 66°17'49" E S 23°42'11" E	S 23°42'11" E S 04°24'33" W
		513.40'	840.00	35°01'07"	S 13°06'01" E	505.45	S 04°24'33" W	S 30°36'34" E
	15	189.82	840.00	12°56'50"	S 02°03'52" E	189.41	S 04°24'33" W	S 08°32'17" E
	16	232.69	840.00	15°52'19"	S 16°28'27" E	231.95	S 08°32'17" E	S 24°24'36" E
	17	90.89	840.00	06°11'58"	S 27°30'35" E	90.85	S 24°24'36" E	S 30°36'34" E
64-65		39.27	25.00'	90°00'00"	S 14°23'26" W	35.36	S 30°36'34" E	S 59°23'26" W
66-67		393.97	410.00'	55°03'20"	N 86°55'06" E	378.99	N 59°23'26" E	S 65°33'14" E
68-69		64.32'	40.00'	92°07'38"	S 19°29'25" E	57.61	S 65°33'14" E	S 26°34'24" W
70-71		57.98'	219.00'	15°10′11"	S 37°17′11″ W	57.81	S 29°42'06" W	S 44°52'17" W
72-73		52.75	231.00'	13°05'04"	S 38°19'45" W	52.64	S 44°52'17" W	S 31°47′13″ W
74-75		41.06	311.00'	07°33′50″	S 28°00'18" W	41.03	S 31°47'13" W	S 24°13'23" W
76-77		84.52'	194.00'	24°57'41"	S 36°42'14" W	83.85	S 24°13'23" W	S 49°11'04" W
77-78		91.69	137.00'	38°20'48"	S 68°21'28" W	89.99	S 49°11'04" W	S 87°31'52" W
78-79		38.87	32.00'	69°35'36"	N 57°40'20" W	36.52	S 87°31'52" W	N 22°52'32" W
79-80 80-81		74.81	575.00'	07°27'16"	N 19°08'54" W	74.76	N 22°52'32" W	N 15°25'16" W
81-82		43.00'	219.00'	11°14'58" 09°23'41"	N 09°47'47" W	42.93 ['] 279.01 [']	N 15°25'16" W	N 04°10'18" W N 21°32'52" W
01-02	OUTLOT 4	279.32 ['] 218.21 [']	1703.50' 1703.50'	09 23 41	N 16°51'02" W N 15°49'22" W	218.07	N 04°10′18" W N 04°10′18" W	N 21 32 52 W N 19°29'33" W
	18	61.11	1703.50	02°03'19"	N 20°31'13" W	61.11	N 19°29'33" W	N 21°32′52" W
	, ,,	1 01.11	1700.00	1 02 00 19	14 ZUJIIJ W	01.11	IN IJ ZJ JJ VV	18

				CL	JRVE TABLE			
CURVE	LOT	LENGTH	RADIUS	DELTA ANGLE	CHORD DIRECTION	CHORD	TANGENT IN	TANGENT OUT
83-84		115.61	1698.00	03°54'04"	N 25°04'35" W	115.59	N 23°07'33" W	N 27°01'37" W
85-86		464.50	760.00'	35°01'07"	N 13°06'01" W	457.31	N 30°36'34" W	N 04°24'33" E
	22	287.77	760.00	21°41'41"	N 19°45'44" W	286.05	N 30°36'34" W	N 08°54'53" W
	23	176.73	760.00	13°19'26"	N 02°15'10" W	176.34	N 08°54'53" W	N 04°24'33" E
87–88	20	39.27	25.00	90°00'00"	N 49°24'33" E	35.36'	N 04°24'33" E	S 85°35'27" E
89-90		271.08	690.00	22°30'36"	N 83°09'15" E	269.34	S 85°35'27" E	N 71°53'57" E
00 00	OUTLOT 5	210.66	690.00'	17°29'34"	N 85°39'46" E	209.84	S 85°35'27" E	
91-92	24	60.42'	690.00'	05°01'03"	N 74°24'28" E	60.40'	N 76°54'59" E	N 71°53'57" E
91-92	0.4	665.41	490.00'	77°48'25"	N 32°59'44" E	615.45	N 71°53'57" E	N 05°54'28" W
	24	141.48	490.00'	16°32'35"	N 63°37'39" E	140.99	N 71°53'57" E	N 55°21'22" E
	25	327.21'	490.00'	38°15'40"	N 36°13'32" E	321.17'	N 55°21'22" E	N 17°05'42" E
	OUTLOT 6	196.72	490.00	23°00'10"	N 05°35'37" E	195.40'	N 17°05'42" E	N 05°54'28" W
93-94		250.31	640.00	22°24'32"	N 17°06'44" W	248.72	N 05°54'28" W	N 28°19'00" W
	OUTLOT 6	85.53	640.00	07°39'26"	N 09°44'11" W	85.47	N 05°54'28" W	N 13°33'54" W
	26	164.78	640.00	14°45'06"	N 20°56'27" W	164.32	N 13°33'54" W	N 28°19'00" W
95-96		39.27	25.00'	90°00'00"	N 16°41'00" E	35.36'	N 28°19'00" W	N 61°41'00" E
97–98		219.38'	446.00'	28°11'00"	N 75°46'30" E	217.18'	N 61°41'00" E	N 89°52'00" E
99-100		63.20'	40.00'	90°31′13"	S 44°52'24" E	56.82	N 89°52'00" E	S 00°23′13″ W
101-102		937.66	2082.00'	25°48'14"	S 13°40′17" W	929.75	S 00°46'10" W	S 26°34'24" W
	OUTLOT 6	273.75	2082.00	07°32'01"	S 04°32′10″ W	273.56	S 00°46'10" W	S 08°18′11" W
	25	663.91	2082.00'	18°16′13″	S 17°26'17" W	661.10'	S 08°18'11" W	S 26°34'24" W
103-104		61.35	40.00'	87°52'22"	S 70°30'35" W	55.51	S 26°34'24" W	N 65°33'14" W
105-106		470.84	490.00'	55°03'20"	S 86°55'06" W	452.94	N 65°33'14" W	S 59°23'26" W
	21	262.70	490.00'	30°43'04"	N 80°54'46" W	259.57	N 65°33'14" W	S 83°43'42" W
	22	208.14	490.00	24°20'16"	S 71°33'34" W	206.58	S 83°43'42" W	S 59°23'26" W
107-108		39.27	25.00	90°00'00"	N 75°36'34" W	35.36	S 59°23'26" W	N 30°36'34" W
109-110		39.27	25.00	90°00'00"	S 73°19'00" E	35.36°	N 61°41'00" E	S 28°19'00" E
111-112		219.02	560.00	22°24'32"	S 17°06'44" E	217.63	S 28°19'00" E	S 05°54'28" E
113-114		556.77°	410.00	77°48'25"	S 32°59'44" W	514.97	S 05°54'28" E	S 71°53′57" W
115-116								
117-118		239.65	610.00'	22°30'36"	S 83°09'15" W	238.12'	S 71°53′57" W	N 85°35'27" W
		37.31'	25.00'	85°30'47"	N 42°50'03" W	33.94'	N 85°35'27" W	N 00°04'40" W
118-119	70	222.66	540.00'	23°37'31"	N 11°53'25" W	221.09'	N 00°04'40" W	N 23°42′11″ W
	30	100.70	540.00'	10°41'05"	N 05°25'12" W	100.56	N 00°04'40" W	N 10°45'45" W
100 101	31	121.96	540.00'	12°56'26"	N 17°13'58" W	121.70'	N 10°45'45" W	N 23°42'11" W
120-121		36.87	25.00'	84°30'25"	N 18°33'02" E	33.62'	N 23°42'11" W	N 60°48'14" E
121-122		188.80'	654.00'	16°32'24"	N 52°32'02" E	188.14	N 60°48'14" E	N 44°15'50" E
123-124		135.60'	446.00	17°25'10"	N 52°58'25" E	135.08'	N 44°15'50" E	N 61°41'00" E
125-126		62.47	40.00	89°28'47"	S 45°07'36" W	56.31'	S 00°23'13" W	S 89°52'00" W
127-128		272.51	554.00	28°11'00"	S 75°46'30" W	269.77	S 89°52'00" W	S 61°41'00" W
129-130		168.43	554.00	17°25'10"	S 52°58'25" W	167.78	S 61°41'00" W	S 44°15'50" W
131-132		209.96	546.00°	22°01'59"	S 55°16'49" W	208.68	S 44°15'50" W	S 66°17'49" W
133-134		370.71	650.00'	32°40'38"	S 82°38'08" W	365.70'	S 66°17'49" W	N 81°01'33" W
135-136		206.62	485.00'	24°24'32"	S 86°46′11" W	205.06	N 81°01'33" W	S 74°33'55" W
137-138		160.85	600.00'	15°21'35"	N 22°55'12" W	160.37	N 30°35'59" W	N 15°14'24" W
139-140		100.10	1400.00	04°05'48"	N 19°23'06" E	100.07	N 17°20'12" E	N 21°26'00" E
140-141		198.28	700.00	16°13'47"	N 13°19'06" E	197.62	N 21°26'00" E	N 05°12'13" E
142-143		121.14	256.00'	27°06'47"	N 18°45'36" E	120.02'	N 05°12'13" E	N 32°19'00" E
143-144		46.07	56.00'	47°07'56"	N 55°52'58" E	44.78	N 32°19'00" E	N 79°26'56" E
144-145		104.11	1976.00	03°01'08"	N 80°57'30" E	104.10'	N 79°26'56" E	N 82°28'04" E
145-146		13.71	99.00'	07°56'03"	N 86°26'05" E	13.70'	N 82°28'04" E	S 89°35'53" E
147-148		116.41	750.00'	08°53'34"	N 86°14'14" E	116.29	N 81°49'42" E	S 89°18'59" E
148-149		139.19	5066.00	01°34'27"	N 89°53'48" E	139.19	S 89°18'59" E	N 89°06'34" E
150-151		123.85	4889.00	01°27'05"	N 89°50'07" E	123.85	N 89°06'34" E	S 89°26'21" E
152-153		147.03	3968.00°	02°07'23"	S 88°22'41" E	147.03	S 89°26'21" E	S 84°24'45" E
154-155		37.10	24.00	88°34'36"	S 46°30'21" E	33.52	N 89°12'21" E	S 02°13'03" E
156-157		216.70	243.00	51°05'39"	S 27°45'52" E	209.59	S 02°13'03" E	S 53°18'42" E
158-159		27.75	56.00°	28°23'27"	S 67°30'25" E	27.47	S 53°18'42" E	S 81°42′09″ E
160-161				48°20'23"				
162-163		126.55'	150.00'		S 54°46'46" E	122.83'	S 30°36′34″ E	S 78°56'57" E
		76.75	175.00'	25°07'46"	S 23°36'56" W	76.14'	S 11°03'03" W	S 36°10'54" W
EC-1		270.90'	475.00'	32°40'37"	N 38°27'30" W	267.25'	N 22°07'12" W	N 54°47'49" W
EC-2		39.24	490.00'	04°35'18"	N 86°01'21" E	39.23'		
EC-3		31.91'	55.00'	33°14'31"	S 17°25'48" W	31.46'		
EC-4		41.69	95.00'	25°08'29"	S 11°45'41" E	41.35		
						1		
EC-5 EC-6		76.26' 128.88'	95.00' 95.00'	45°59'37" 77°43'54"	S 67°19'24" E S 51°27'15" E	74.23' 119.22'		

There are no objections to this plat with respect to Secs. 236.15, 236.16, 236.20 and 236.21(1) and (2), Wis Stats. as provided by s. 236.12, Wis. Stats.

Certified _______, 20____



Department of Administration

PREPARED FOR:

BOARD OF REGENTS UNIVERSITY OF WISCONSIN SYSTEM 510 CHARMANY DRIVE, SUITE 250 MADISON, WI 53719

PREPARED BY:

JSD PROFESSIONAL SERVICES, INC. 161 HORIZON DRIVE, SUITE 101 VERONA, WISCONSIN 53593 (608) 848-5060



PROJECT NO:	03-1323	SURVEYED BY:	JK
FILE NO:	0-45	DRAWN BY:	<u>so</u>
FIELDBOOK/PG:		CHECKED BY:	JK
SHEET	8 OF 9	APPROVED BY:	DMJ

UNIVERSITY RESEARCH PARK - PIONEER

PART OF THE NORTHWEST 1/4 AND SOUTHWEST 1/4 OF THE NORTHEAST 1/4, PART OF THE NORTHWEST 1/4 AND SOUTHWEST 1/4 OF THE SOUTHEAST 1/4, PART OF THE NORTHEAST 1/4 AND SOUTHEAST 1/4 OF THE SOUTHWEST 1/4, AND PART OF THE SOUTHEAST 1/4 AND NORTHEAST 1/4 OF THE NORTHWEST 1/4, ALL IN SECTION 27, TOWN 7 NORTH, RANGE 8 EAST, CITY OF MADISON, DANE COUNTY, WISCONSIN

SURVEYOR'S CERTIFICATE

I, DAVE M. JENKINS, WISCONSIN REGISTERED LAND SURVEYOR S-2255, HEREBY CERTIFY THAT IN FULL COMPLIANCE WITH THE PROVISIONS OF CHAPTER 236 OF THE WISCONSIN STATE STATUTES AND THE LAND DIVISION AND SUBDIVISION REGULATION OF THE CITY OF MADISON GENERAL ORDINANCES, AND BY THE DIRECTION OF THE BOARD OF REGENTS OF THE UNIVERSITY OF WISCONSIN, OWNERS, I HAVE SURVEYED, DIVIDED AND MAPPED THE PLAT OF "UNIVERSITY RESEARCH PARK WEST" IN THE CITY OF MADISON, DANE COUNTY, WISCONSIN, AND THAT SUCH PLAT CORRECTLY REPRESENTS ALL EXTERIOR BOUNDARIES, AND THE SUBDIVISION OF THE LANDS THEREOF, DESCRIBED AS

PART OF THE NORTHEAST 1/4 AND THE SOUTHEAST 1/4 AND THE NORTHWEST 1/4 AND THE SOUTHWEST 1/4 OF SECTION 27, TOWN 7 NORTH, RANGE 8 EAST, CITY OF MADISON, DANE COUNTY, WISCONSIN, MORE PARTICULARLY DESCRIBED AS FOLLOWS:

BEGINNING AT THE SOUTH 1/4 CORNER OF SAID SECTION 27; THENCE ALONG THE SOUTH LINE OF THE SOUTHWEST QUARTER OF SAID SECTION 27, SOUTH 89°11'46" WEST, 1144.40 FEET TO THE SOUTHEAST CORNER OF LANDS OWNED BY RUNG; THENCE NORTH 00°53'33" EAST ALONG THE EAST LINE OF THE SAID RUNG PARCEL, 396.00 FEET; THENCE SOUTH 89°11'59" WEST ALONG THE NORTH LINE OF THE SAID RUNG PARCEL, 165.02 FEET TO A PROPERTY LINE AS AGREED TO AND DESCRIBED IN QUIT CLAIM DEEDS RECORDED AS DOCUMENT NO.'S 1213413, 1213414, 1213415 AND 1213416; THENCE NORTH 00°54'36" EAST ALONG THE SAID DESCRIBED LINE, 2249.06 FEET TO THE SOUTH LINE OF THE NW 1/4 OF SAID SECTION 27; THENCE SOUTH 89°06'28" WEST ALONG THE SAID SOUTH LINE, 2.88 FEET TO THE SOUTHWEST CORNER OF THE SE 1/4 OF THE NW 1/4 OF SAID SECTION 27; THENCE NORTH 00°44'44" EAST ALONG THE WEST LINE OF THE SE 1/4 OF THE NW 1/4 AND THE NE 1/4 OF THE NW 1/4 OF SAID SECTION 27, 2574.28 FEET TO THE SOUTHERLY RIGHT-OF-WAY LINE OF MINERAL POINT ROAD; THENCE NORTH 89°05'48" EAST ALONG THE SAID SOUTHERLY RIGHT-OF-WAY LINE, 729.65 FEET; THENCE NORTH 00°54'12" WEST ALONG THE SAID SOUTHERLY RIGHT-OF-WAY LINE, 25.33 FEET; THENCE NORTH 89°05'58" EAST ALONG THE SAID SOUTHERLY RIGHT-OF-WAY LINE, 582.48 FEET; THENCE NORTH 89'10'13" EAST ALONG THE SAID SOUTHERLY RIGHT-OF-WAY LINE, 658.03 FEET; THENCE SOUTH 85°18'10" EAST ALONG THE SAID SOUTHERLY RIGHT-OF-WAY LINE, 366.88 FEET; THENCE NORTH 89°11'57" EAST ALONG THE SAID SOUTHERLY RIGHT-OF-WAY LINE, 175.88 FEET; THENCE SOUTH 45°00'45" EAST ALONG THE SAID SOUTHERLY RIGHT-OF-WAY LINE, 160.34 FEET TO THE EAST LINE OF THE NW 1/4 OF THE NE 1/4 OF SAID SECTION 27; THENCE SOUTH 00°41'55" WEST ALONG THE SAID EAST LINE, 107.10 FEET; THENCE SOUTH 89°44'18" WEST, 139.75 FEET; THENCE SOUTH 01°22'04" WEST, 186.00 FEET; THENCE SOUTH 88°24'46" WEST, 196.47 FEET; THENCE SOUTH 00°48'33" WEST, 668.50 FEET; THENCE NORTH 89°40'48" EAST, 339.55 FEET TO THE AFORESAID EAST LINE; THENCE SOUTH 00°41'55" WEST ALONG THE SAID EAST LINE, 1495.03 FEET TO THE SOUTH LINE OF THE SW 1/4 OF THE NE 1/4 OF SAID SECTION 27: THENCE SOUTH 89°39'59" WEST ALONG THE SAID SOUTH LINE. 59.46 FEET TO A POINT OF NON-TANGENT CURVE; THENCE SOUTHWESTERLY 520.20 FEET ALONG THE ARC OF A 1860.00 FOOT RADIUS CURVE TO RIGHT, THE LONG CHORD WHICH BEARS SOUTH 14°29'19" WEST, 518.51 FEET; THENCE SOUTH 67°29'57" EAST, 38.66 FEET; THENCE SOUTH 25°01'27" WEST, 1109.79 FEET; THENCE SOUTH 28°03'21' WEST, 386.12 FEET; THENCE SOUTH 36°06'55" WEST, 502.65 FEET; THENCE SOUTH 34'32'22" WEST, 300.96 FEET TO A POINT OF CURVE; THENCE SOUTHWESTERLY 147.08 FEET ALONG THE ARC OF A 500.00 FOOT RADIUS CURVE TO THE LEFT, THE LONG CHORD WHICH BEARS SOUTH 21°32'20" WEST, 146.55 FEET TO THE SOUTH LINE OF THE SW 1/4 OF THE SE 1/4 OF SAID SECTION 27: THENCE SOUTH 88°59'39" WEST ALONG THE SAID SOUTH LINE, 32.43 FEET TO THE POINT OF BEGINNING.

SAID PARCEL CONTAINS 11,929,320 SQUARE FEET OR 273.860 ACRES.

DAVE M. JENKINS, S-2255 WISCONSIN LAND SURVEYOR

CORPORATE OWNER'S CERTIFICATE

THE BOARD OF REGENTS OF THE UNIVERSITY OF WISCONSIN SYSTEM, A CORPORATION DULY ORGANIZED AND EXISTING UNDER AND BY VIRTUE OF THE LAWS OF THE STATE OF WISCONSIN, AS OWNER, DOES HEREBY CERTIFY THAT SAID BOARD HAS CAUSED THE LANDS DESCRIBED ON THIS PLAT TO BE SURVEYED, DIVIDED, MAPPED AND DEDICATED AS REPRESENTED HEREON. SAID BOARD FURTHER CERTIFIES THAT THIS PLAT IS REQUIRED BY S.236.10 OR S. 236.12 TO BE SUBMITTED TO THE FOLLOWING FOR APPROVAL OR OBJECTION:

> COMMON COUNCIL, CITY OF MADISON DANE COUNTY ZONING AND LAND REGULATION COMMITTEE STATE OF WISCONSIN-DEPARTMENT OF ADMINISTRATION

IN WITNESS WHEREOF, THE SAID BOARD OF REGENTS OF THE UNIVERSITY OF WISCONSIN SYSTEM HAS CAUSED THESE PRESENTS TO BE SIGNED BY DEBORAH A. DURCAN, VICE PRESIDENT FOR FINANCE, AND ITS CORPORATE SEAL TO BE HEREUNTO AFFIXED ON

BOARD OF REGENTS OF THE UNIVERSITY OF WISCONSIN SYSTEM

DEBORAH A. DURCAN VICE PRESIDENT FOR FINANCE

UNIVERSITY OF WISCONSIN SYSTEM ADMINISTRATION

STATE OF WISCONSIN)ss COUNTY OF DANE)ss

PERSONALLY CAME BEFORE ME THIS___DAY OF_____, 2009, THE ABOVE NAMED DEBORAH A. DURCAN, VICE PRESIDENT FOR FINANCE, UNIVERSITY OF WISCONSIN SYSTEM ADMINISTRATION, TO ME KNOWN TO BE THE PERSON WHO EXECUTED THE FOREGOING INSTRUMENT, AND ACKNOWLEDGED THE SAME.

NOTARY PUBLIC, STATE OF WISCONSIN

MY COMMISSION EXPIRES

CONSENT OF LESSEE CERTIFICATE

UNIVERSITY RESEARCH PARK, INCORPORATED, A WISCONSIN CORPORATION DULY ORGANIZED AND EXISTING UNDER AND BY VIRTUE OF THE LAWS OF THE STATE OF WISCONSIN, LESSEE OF PART OF THE ABOVE DESCRIBED LAND, HEREBY CONSENTS TO THE SURVEYING, DIVIDING, MAPPING AND DEDICATION OF THE LAND DESCRIBED ON THIS PLAT, AND DOES HEREBY CONSENT TO THE ABOVE CERTIFICATE OF THE BOARD OF REGENTS OF THE UNIVERSITY OF WISCONSIN SYSTEM, AS OWNER.

WITNESS THE HAND AND SEAL OF UNIVERSITY RESEARCH PARK, INCORPORATED, LESSEE,

MARK D. BUGHER, DIRECTOR

STATE OF WISCONSIN)ss

COUNTY OF DANE)ss

PERSONALLY CAME BEFORE ME THIS____DAY OF_____, 2009, ABOVE NAMED MARK D. BUGHER, DIRECTOR, UNIVERSITY RESEARCH PARK, INCORPORATED, TO ME KNOWN TO BE THE PERSON WHO EXECUTED THE FOREGOING INSTRUMENT, AND ACKNOWLEDGED THE SAME.

NOTARY PUBLIC, STATE OF WISCONSIN

MY COMMISSION FXPIRES

CITY OF MADISON COMMON COUNCIL CERTIFICATE

RESOLVED THAT THIS PLAT KNOWN AS "UNIVERSITY RESEARCH PARK - PIONEER", LOCATED IN THE CITY OF MADISON WAS HEREBY APPROVED BY ENACTMENT No. _____, FILE ID No.____ _____ADOPTED ON THE____DAY OF ____, 2009, AND THAT SAID ENACTMENT FURTHER PROVIDED FOR THE ACCEPTANCE OF THOSE LANDS DEDICATED AND RIGHTS CONVEYED BY SAID PLAT TO THE CITY OF MADISON FOR PUBLIC USE.

DATED THIS______ DAY OF_____

MARIBETH WITZEL-BEHL, CLERK CITY OF MADISON, DANE COUNTY, WISCONSIN

DATE

CITY OF MADISON TREASURER CERTFICATE

I, DAVID GAWENDA, BEING DULY APPOINTED, QUALIFIED, AND ACTING TREASURER OF THE CITY OF MADISON, DANE COUNTY, WISCONSIN, DO HEREBY CERTIFY THAT, IN ACCORDANCE WITH THE RECORDS IN MY OFFICE, THERE ARE NO UNPAID TAXES OR UNPAID SPECIAL ASSESSMENTS AS OF THIS_____DAY OF __ , 2009, ON ANY OF THE LANDS INCLUDED IN THE PLAT OF "UNIVERSITY RESEARCH PARK - PIONEER".

DAVID GAWENDA, TREASURER, CITY OF MADISON, DANE COUNTY, WISCONSIN DATE

DATE

DANE COUNTY TREASURER CERTIFICATE

I, DAVID WORZALA, BEING THE DULY APPOINTED, QUALIFIED, AND ACTING TREASURER OF THE COUNTY OF DANE, DO HEREBY CERTIFY THAT THE RECORDS IN MY OFFICE SHOW NO UNREDEEMED TAX SALES AND UNPAID TAXES OR SPECIAL ASSESSMENTS AS OF THE DAY OF______, 2009, AFFECTING THE LANDS INCLUDED IN THE PLAT OF "UNIVERSITY RESEARCH PARK - PIONEER".

DAVID WORZALA, TREASURER, DANE COUNTY, WISCONSIN

DANE COUNTY REGISTER OF DEEDS CERTIFICATE

RECEIVED FOR RECORDING THIS_____DAY OF______, 2009, AT _____O'CLOCK, _____.M. AND RECORDED IN VOLUME_____OF PLATS ON PAGES______AS DOCUMENT NUMBER

KRISTI CHLEBOWSKI, REGISTER OF DEEDS.

DANE COUNTY, WISCONSIN

There are no objections to this plat with respect to Secs. 236.15, 236.16, 236.20 and 236.21(1) and (2), Wis Stats. as provided by s. 236.12, Wis. Stats.

Certified

Department of Administration

PREPARED FOR:

BOARD OF REGENTS UNIVERSITY OF WISCONSIN SYSTEM MADISON, WI 53719

PREPARED BY: JSD PROFESSIONAL SERVICES, INC 161 HORIZON DRIVE, SUITE 101 VERONA, WISCONSIN 53593

(608) 848-5060

Professional Services, Inc. 510 CHARMANY DRIVE, SUITE 250 • Engineers • Surveyors • Planners

PROJECT NO: <u>03-1323</u> SURVEYED BY: 0-45 DRAWN BY: FIELDBOOK/PG: _____ CHECKED BY: APPROVED BY: DMJ SHEET 9 OF 9