




HAWKS RIDGE ESTATES PRELIMINARY PLAT


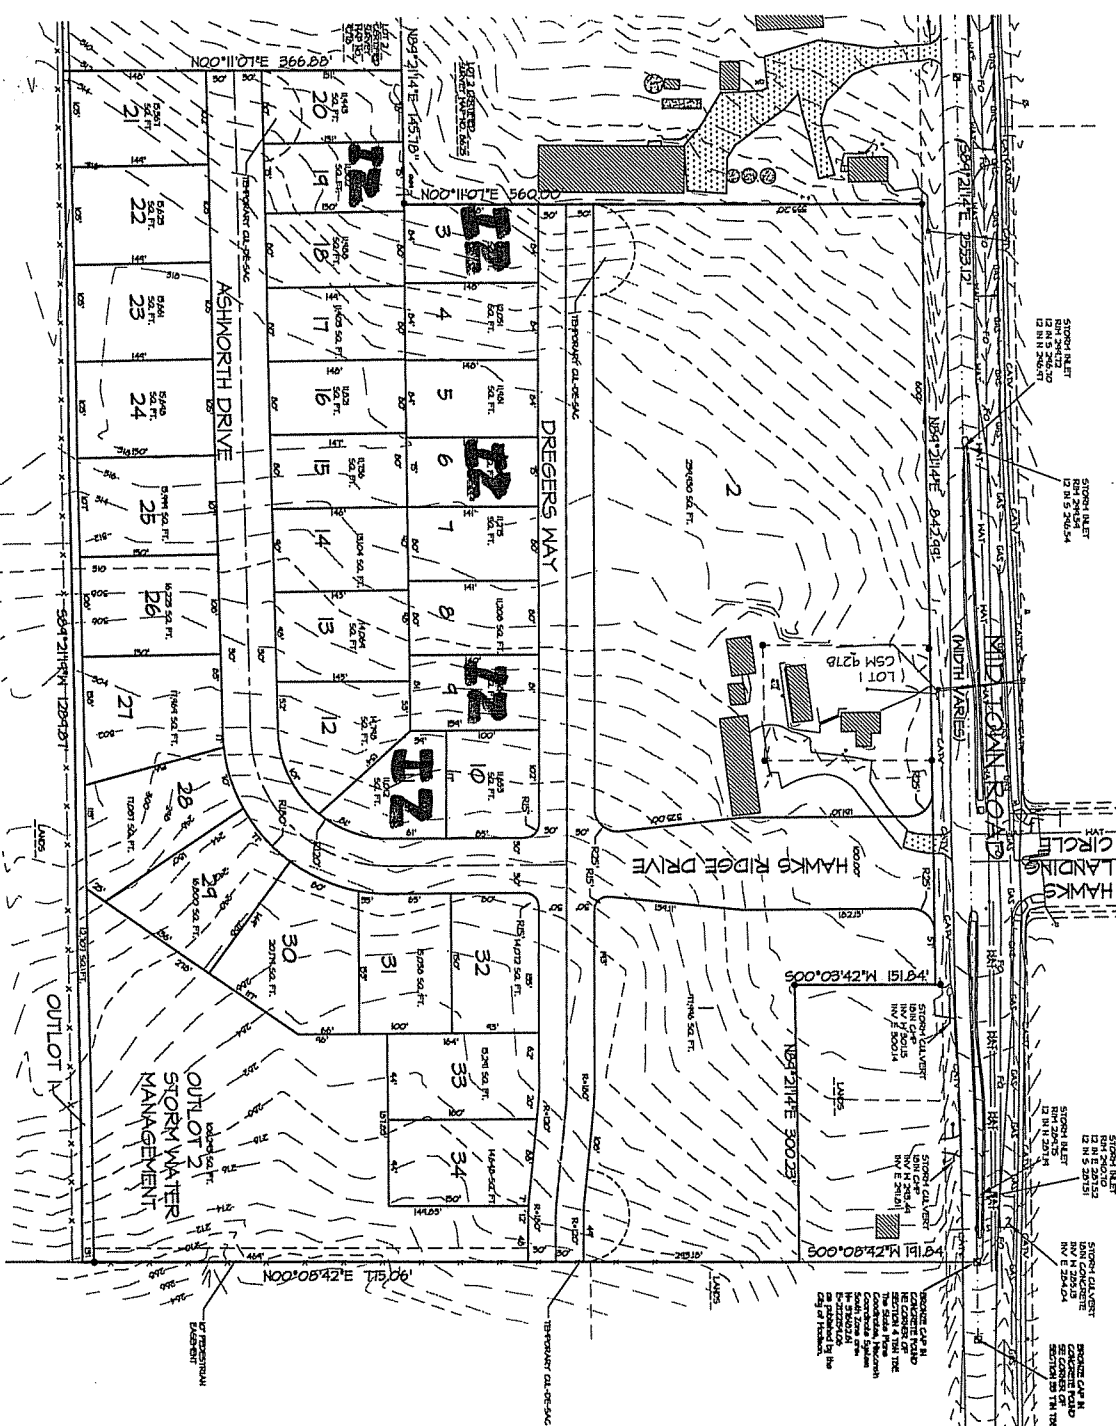


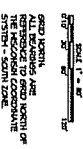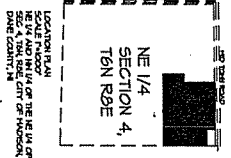


