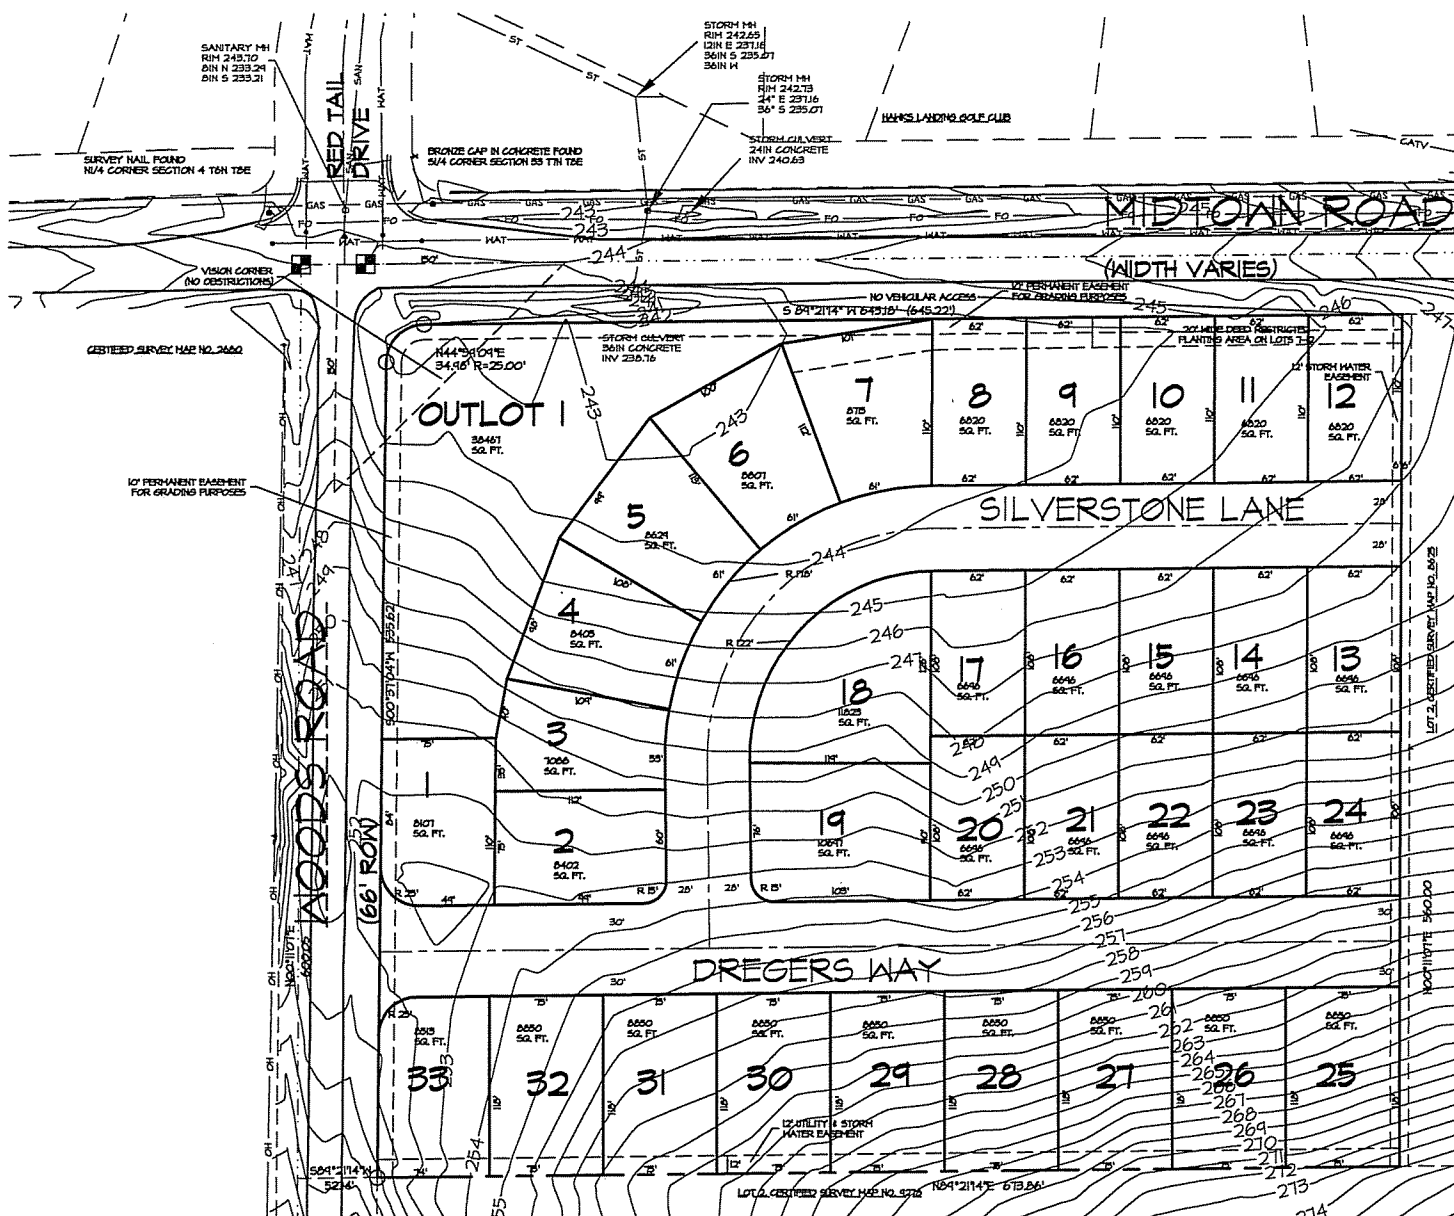


LOT 1 CERTIFIED SURVEY MAP 8625, IN THE NE 1/4 AND NW 1/4 OF SECTION 4, T6N, R8E, IN THE CITY OF MADISON, DANE COUNTY, WISCONSIN

[illegible]

CHIEF:
JAMES R. WEBER AND
TIM R. MCKENZIE

SURVEYOR:

OBJECTING AUTHORITIES:
DEPARTMENT OF ADMINISTRATION

APPROVING AUTHORITIES
CITY OF MADISON

NOTES:
1. ALL ELEVATIONS ARE CITY OF MADISON DATUM.
2. BENCHMARK IS THE NE CORNER OF SEC 4-6-8,
AS SHOWN.
3. CONTOUR INTERVAL IS ONE FOOT.
4. LOTS 5, 9, 12, 24 AND 33 HAVE BEEN
DESIGNATED FOR INCLUSIONARY ZONING
5. LOTS 1-24 ARE ZONED R2T
LOTS 25-33 ARE ZONED R1

DESCRIPTION:
LOT 1 CERTIFIED SURVEY MAP 8625, IN THE NE 1/4 AND
CITY OF MADISON, DANE COUNTY, WISCONSIN.

The locations of existing utility installations as shown on this drawing were obtained from the records of municipality, local utility records and Diggers Hotline locations. The accuracy of these records or the locations by Diggers Hotline cannot be certified to or guaranteed. There may be other underground utility installations within the project area that are not shown.

LOCATION PLAN
SCALE 1"=1000'
NE 1/4 AND NW 1/4 OF THE NE 1/4 OF
DANE COUNTY, WI

SCALE 1" = 40'

GRID NORTH:
ALL BEARINGS ARE
REFERENCE TO GRID NORTH OF
THE WISCONSIN COORDINATE
SYSTEM - SOUTH ZONE.

THIS INSTRUMENT HAS DRAFTED BY:


SHEET 1 OF 1