

	LOCATION MAP
---	---------------------

DRAWING INDEX

PROJECT TEAM

Planning

Vandewalle & Associates

T: (608) 255-3988
F: (608) 255-0814

Engineering

	D'Onofrio Kottke
--	------------------

T: (608) 833-7530
F: (608) 833-1089

Landscape Architecture

LJ Gear Design

T: (608) 244-6369
F: (608) 239-8375


Blackhawk Church Town Center
Madison, Wisconsin

Phase One SIP
Revised July 13, 2005

Blackhawk Church
SIP


MINERAL POINT ROAD

Vanderweil & Associates
© 2005

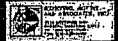


Blackhawk Church Town Center
Madison, Wisconsin

Conceptual Site Development Plan
Revised May 11, 2005

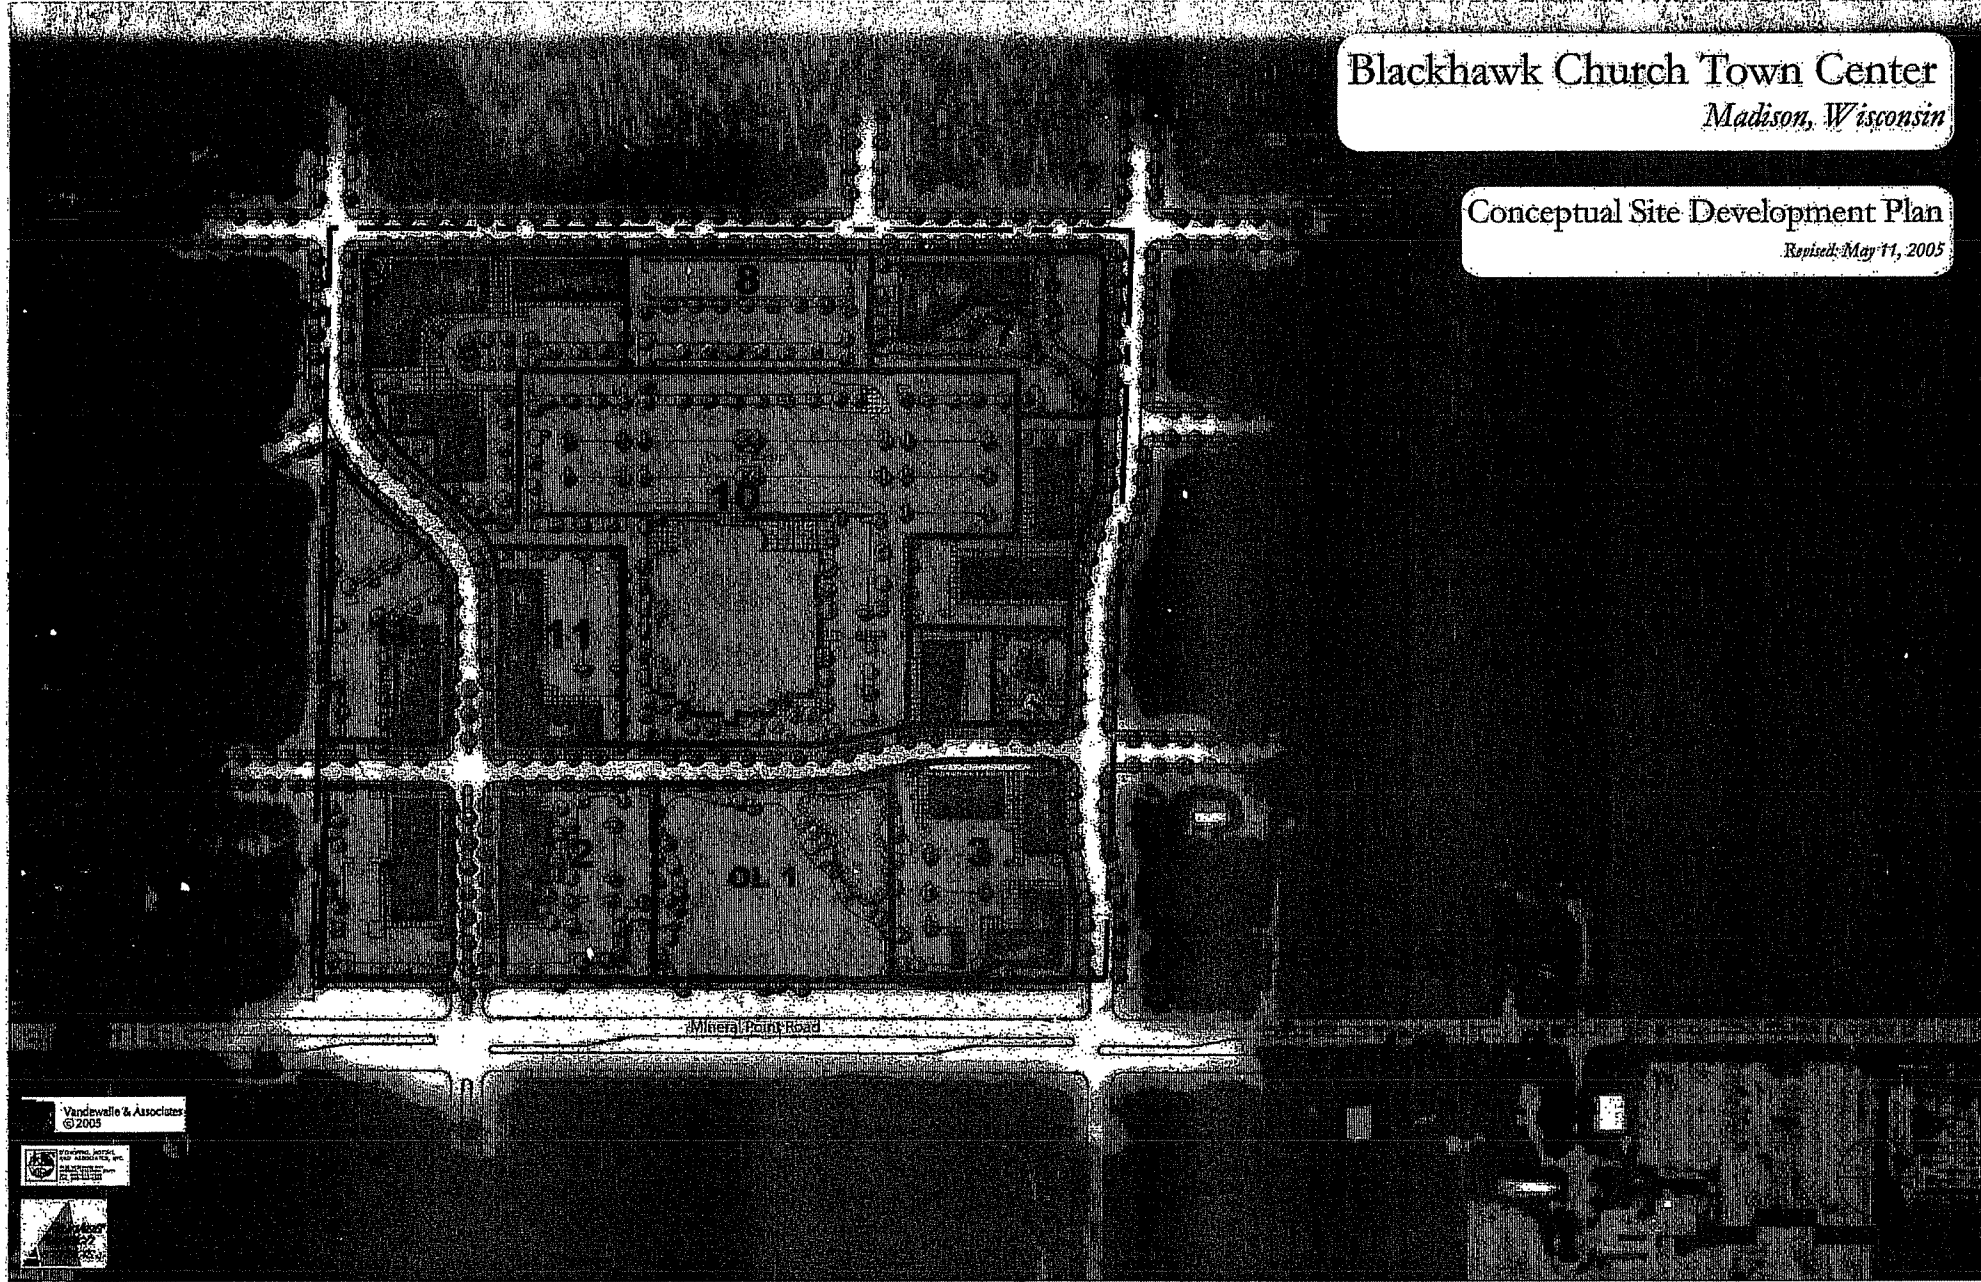


Vandewalle & Associates
© 2005

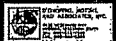

ALTERNATE 1 SITE PLAN
BLACKHAWK CHURCH
BRADER WAY
MADISON, WISCONSIN

DONGRIO, KOTRLE,
AND ASSOCIATES, INC.

C.1.1

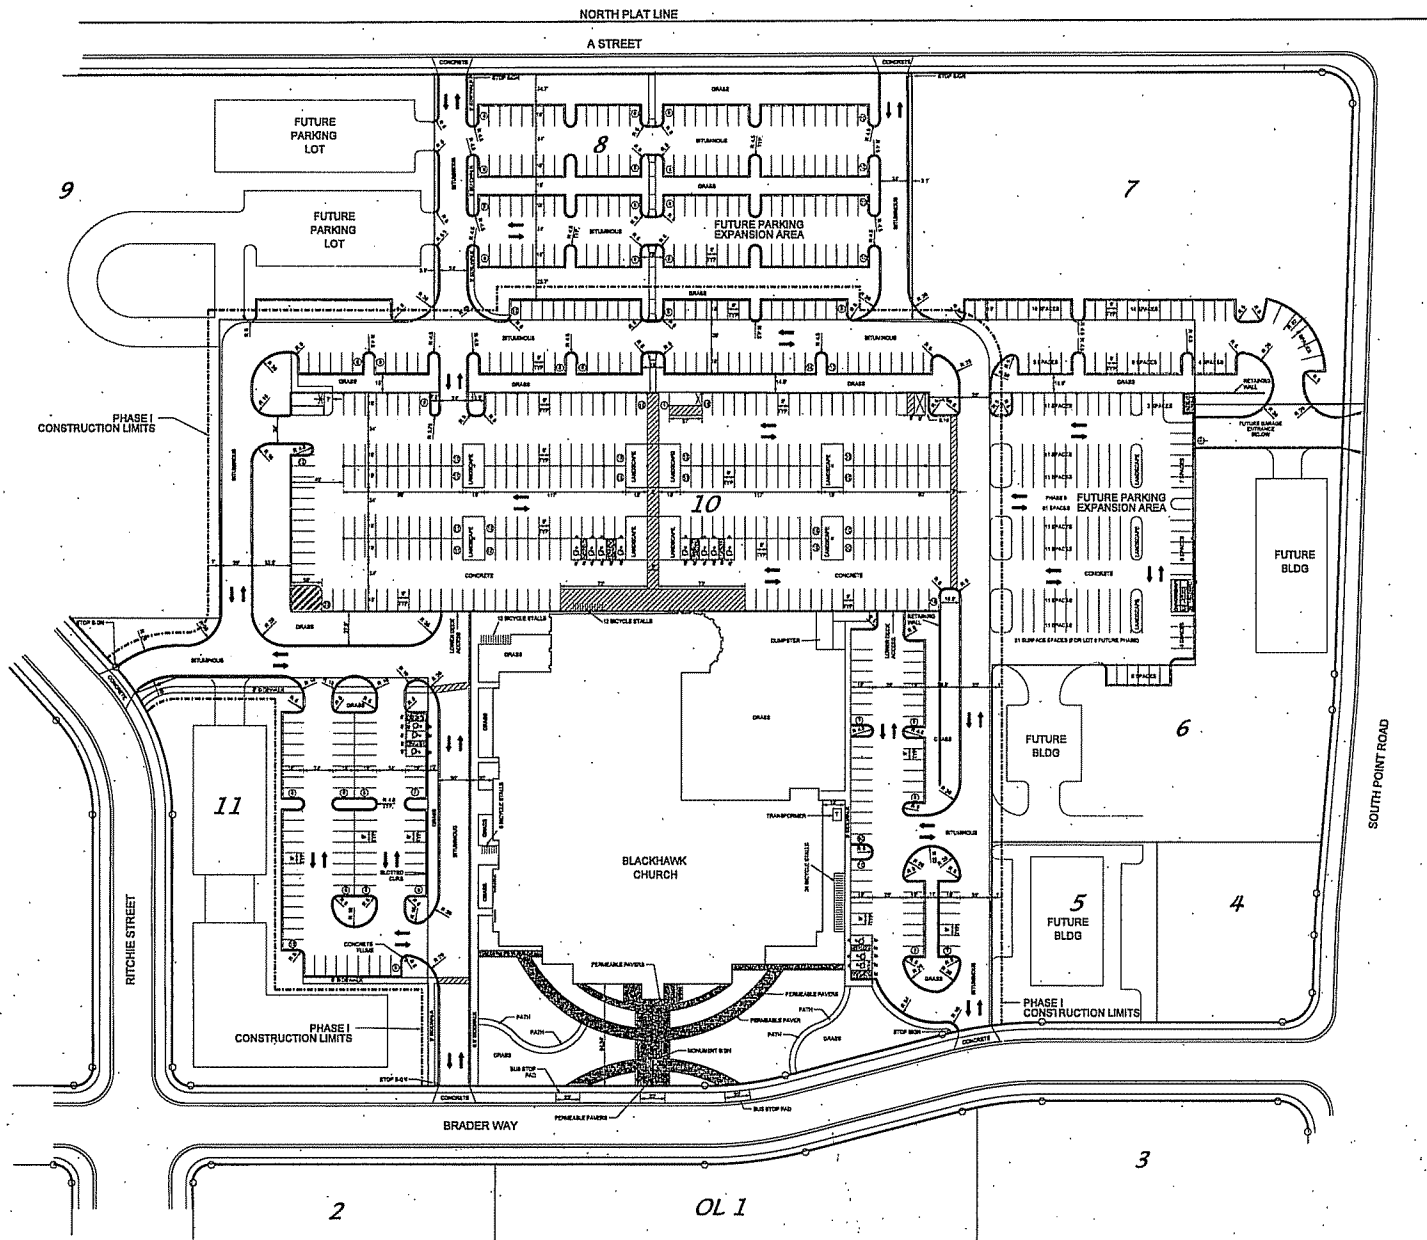


SITE PLAN INFORMATION BLOCK	
SITE ADDRESS	BRADER WAY

ALTERNATE 1 SITE GRADING & EROSION CONTROL PLAN
BLACKHAWK CHURCH
 BRADER WAY
 MADISON, WISCONSIN

D'ONOFRIO, KOTRKE
 AND ASSOCIATES, INC.

C1.2

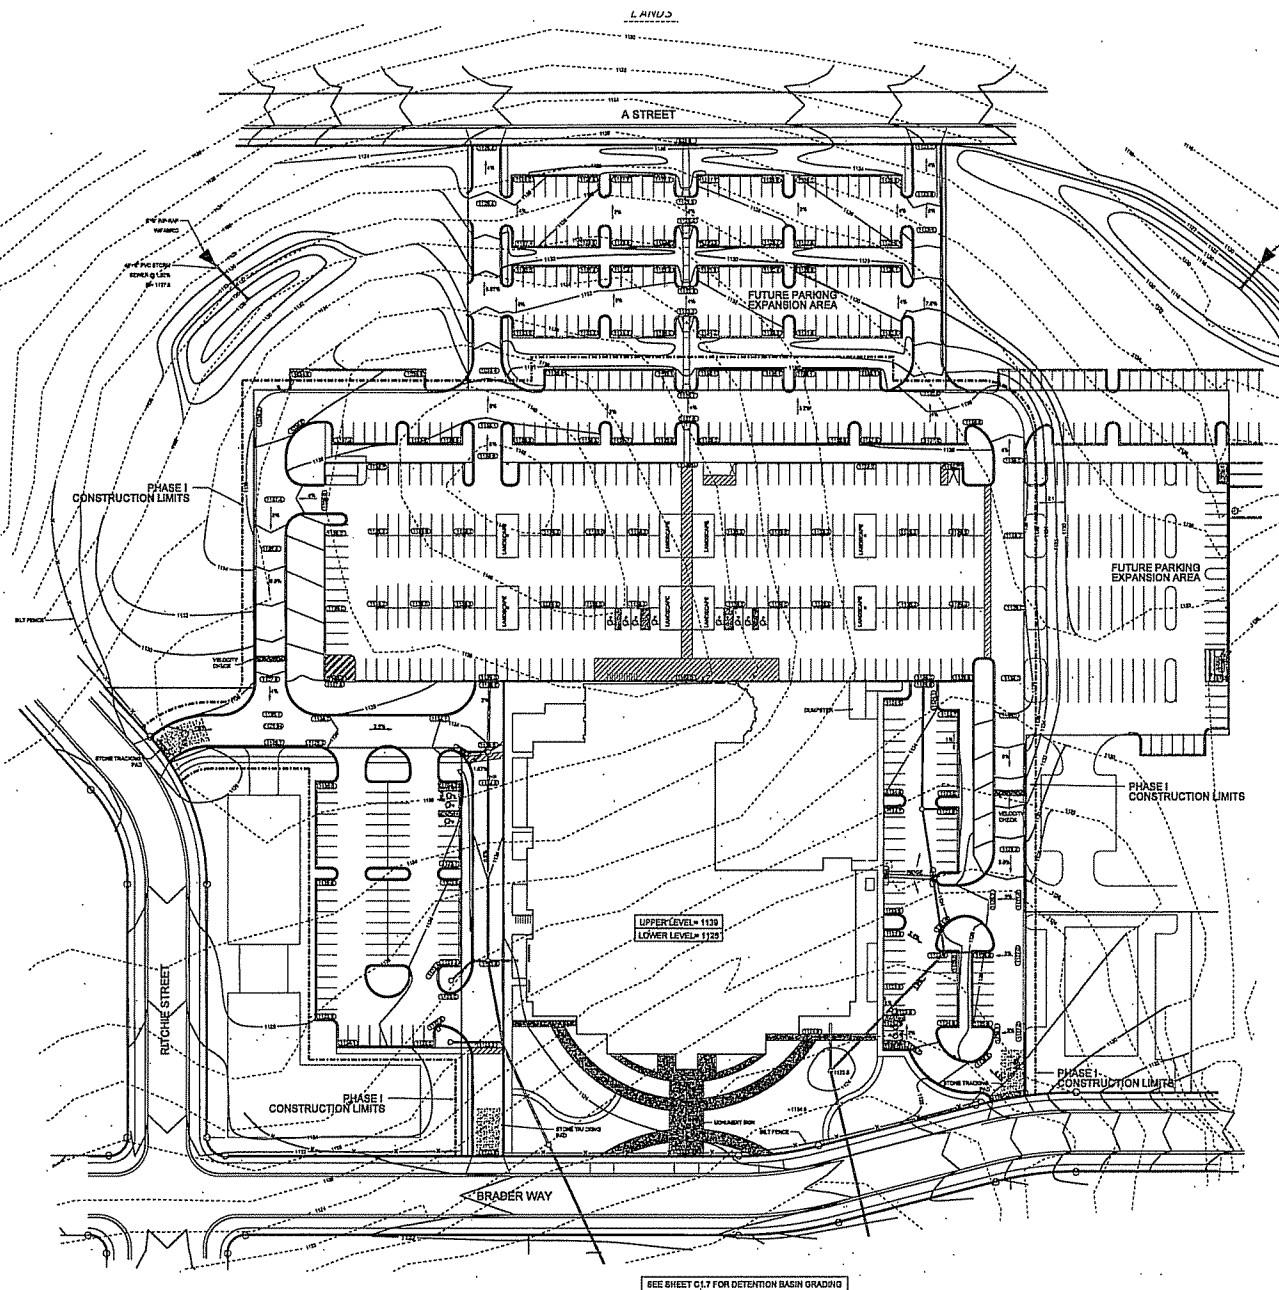

- SITE GRADING AND EROSION CONTROL NOTES**
- 1) Proposed grades and existing lot elevations have been rounded up to the nearest tenth on the final grading plan.
 - 2) All site grading and erosion control shall conform with the City of Madison Standard Specifications for all public works.
 - 3) Erosion control shall be installed at the time of construction.
 - 4) Areas disturbed within the street right-of-way shall be restored with a surface material, such as concrete, asphalt, or gravel, to match the existing surface.
 - 6) Public streets and adjacent parking lots shall be cleaned daily as necessary.
 - 7) Erosion control shall be the responsibility of the Contractor.
 - 8) The Contractor shall install all erosion control measures as required by the City of Madison.
- LEGEND**
- PROPOSED CONTOUR
 - - - EXISTING CONTOUR
 - PROPOSED GRADE
 - PROPOSED STORM SEWER
 - PROPOSED PAVEMENT
 - EXISTING PAVEMENT
 - CLEAR STONE VELOCITY CHECK
 - SPOT DRAIN



NORTH PLAT LINE

A STREET

8

FUTURE PARKING
EXPANSION AREA

7

10

FUTURE PARKING
EXPANSION AREA

6

5

3

2

O.L.I

PHASE I
CONSTRUCTION LIMITS

RITCHIE STREET

PHASE I
CONSTRUCTION LIMITS


PHASE I
CONSTRUCTION LIMITS

UTILITY NOTES:

1. All site utilities shall conform to the City of Madison Standard Specifications for Public Utility Construction, latest edition.
2. Water main shall be ductile iron, Class 52, minimum 8 feet of cover.
3. Storm sewer and water main shall be installed with 8 inch horizontal separation, minimum under to center.
4. Storm sewer shall be installed with water tight joints.
5. Sanitary sewer lateral shall be PVC, 8" or 10" diameter.
6. Lateral 8" or 10" shall be 2' or 3' spaced structure with manhole casting R-3000, and 2' or 3' apart.
7. Lateral 8" or 10" shall be 30' diameter precast structure with 12 inch cover and manhole R-3000-01 casting 8' or 10' apart.
8. All utility serving the proposed building shall be installed 8 feet outside of the building and extend 10' to 2' or 3' horizontal zone.
9. Prior to connecting to existing storm sewer or sanitary sewer the contractor shall verify the existing sewer and notify project superintendent if discrepancies are found from plan or profile.
14. Contractor to coordinate with SAG&E and T&S for gas, electric, telecom, cable television.

LEGEND

- PROPOSED STORM WATER
- PROPOSED SANITARY SEWER
- PROPOSED WATER MAIN
- HYDRANT
- WATER VALVE
- CATCH BASIN
- INLET



NORTH PLAT LINE

A STREET

RITCHIE STREET


SOUTH POINT ROAD

BRADER WAY

BLACKHAWK CHURCH


SITE PLAN INFORMATION BLOCK	
SITE ADDRESS	BRADER WAY
SITE AREA WITHIN CONSTRUCTION LIMITS	105,754 SF ± (11.80 AC)
NUMBER OF BUILDING STORIES ABOVE GRADE	3
TOTAL SQUARE FOOTAGE OF BUILDING	133,042 SF
TOTAL AREA OF BUILDING FOOTPRINT	91,186 SF
TOTAL PAVING LOT AREA INCLUDING SIDEWALKS	250,178 SF
TOTAL GREENSPACE	142,898 SF
NUMBER OF BICYCLE STALLS	25
NUMBER OF PARKING STALLS	181
HANDICAP ACCESSIBLE STALLS	14
TOTAL NUMBER OF PARKING STALLS	195

ALTERNATE 2 SITE PLAN
BLACKHAWK CHURCH
 BRADER WAY
 MADISON, WISCONSIN

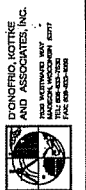

C1.4

DATE: 07-13-05
 DRAWN: JLR
 SCALE: 1" = 40'
 PROJECT: 05-05-120
 SHEET: 1 OF 1

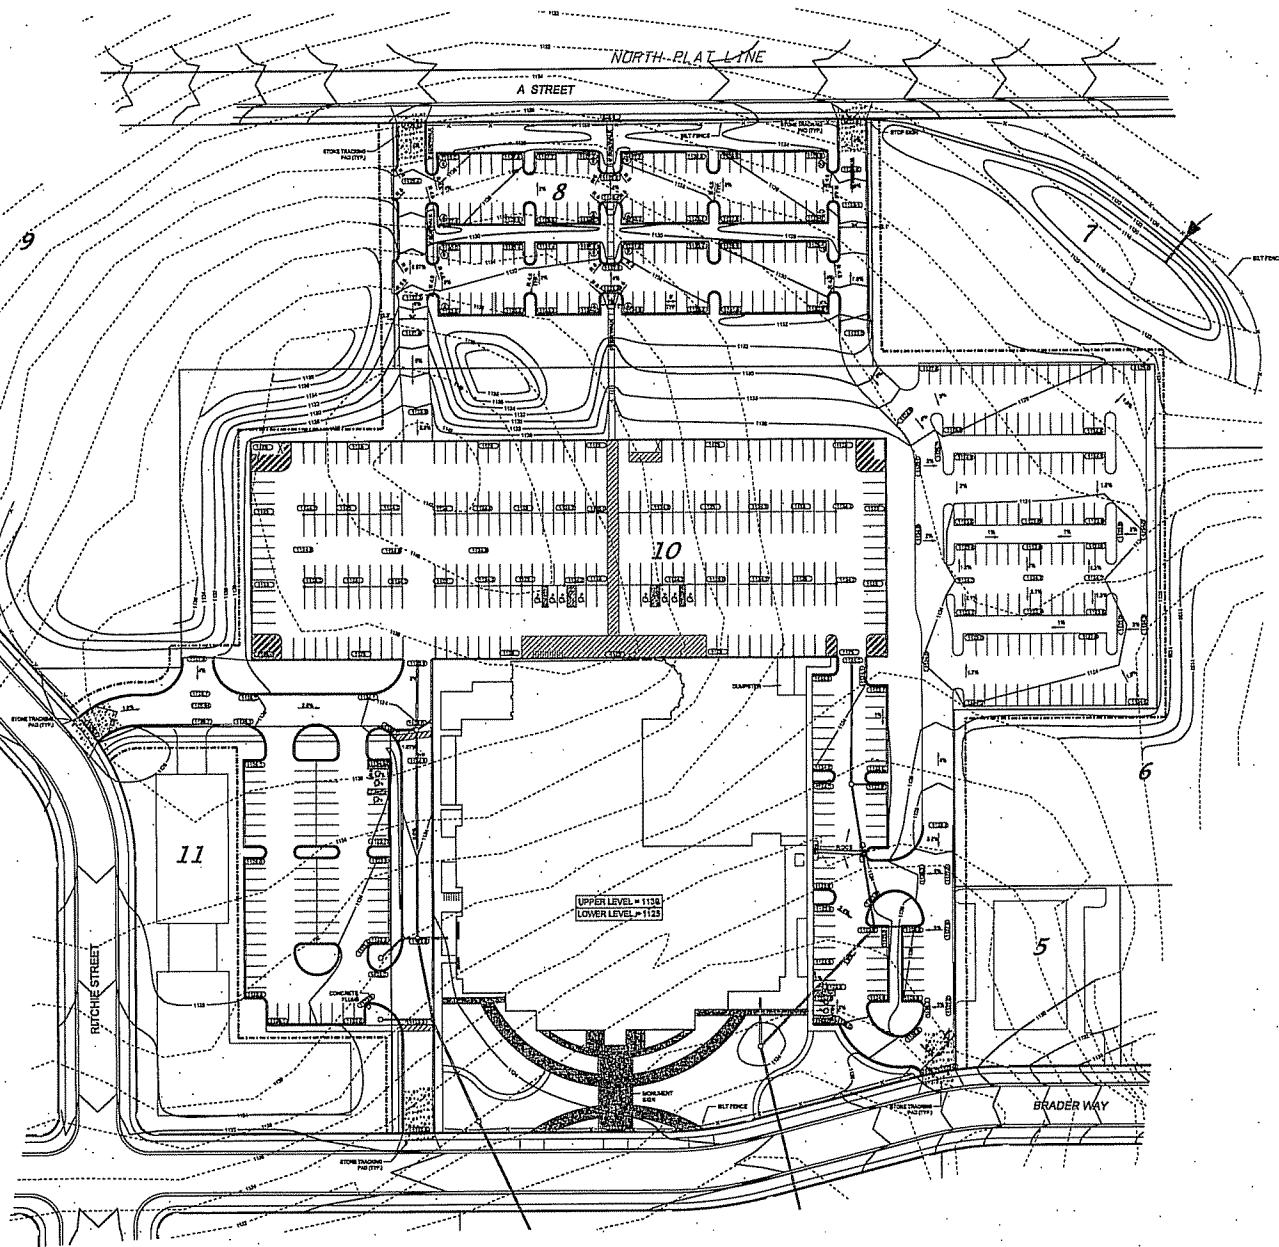

- SITE GRADING AND EROSION CONTROL NOTES**
 - 9) The Contractor shall install additional erosion control measures as required to prevent erosion and shall be in accordance with the City of Madison.
 - 10) The Contractor shall install erosion control measures to prevent erosion and shall be in accordance with the City of Madison.
 - 11) The Contractor shall install erosion control measures to prevent erosion and shall be in accordance with the City of Madison.

LEGEND

- PROPOSED CONTOUR
- EXISTING CONTOUR
- PARKING AREAS
- PROPOSED STORM SEWER
- PROPOSED PAVEMENT
- CONSTRUCTION FENCE
- STORM SEWER
- EXISTING PAVEMENT



ALTERNATE 2 GRADING & EROSION CONTROL PLAN

BLACKHAWK CHURCH

BRADER WAY
MADISON, WISCONSIN

DONOFIO, MOTTE,
AND ASSOCIATES, INC.




C1.5

DATE: 07-13-05
BY: [Signature]

FILE: 05-05-120
REV: [Signature]

NORTH PLAT LINE

A STREET

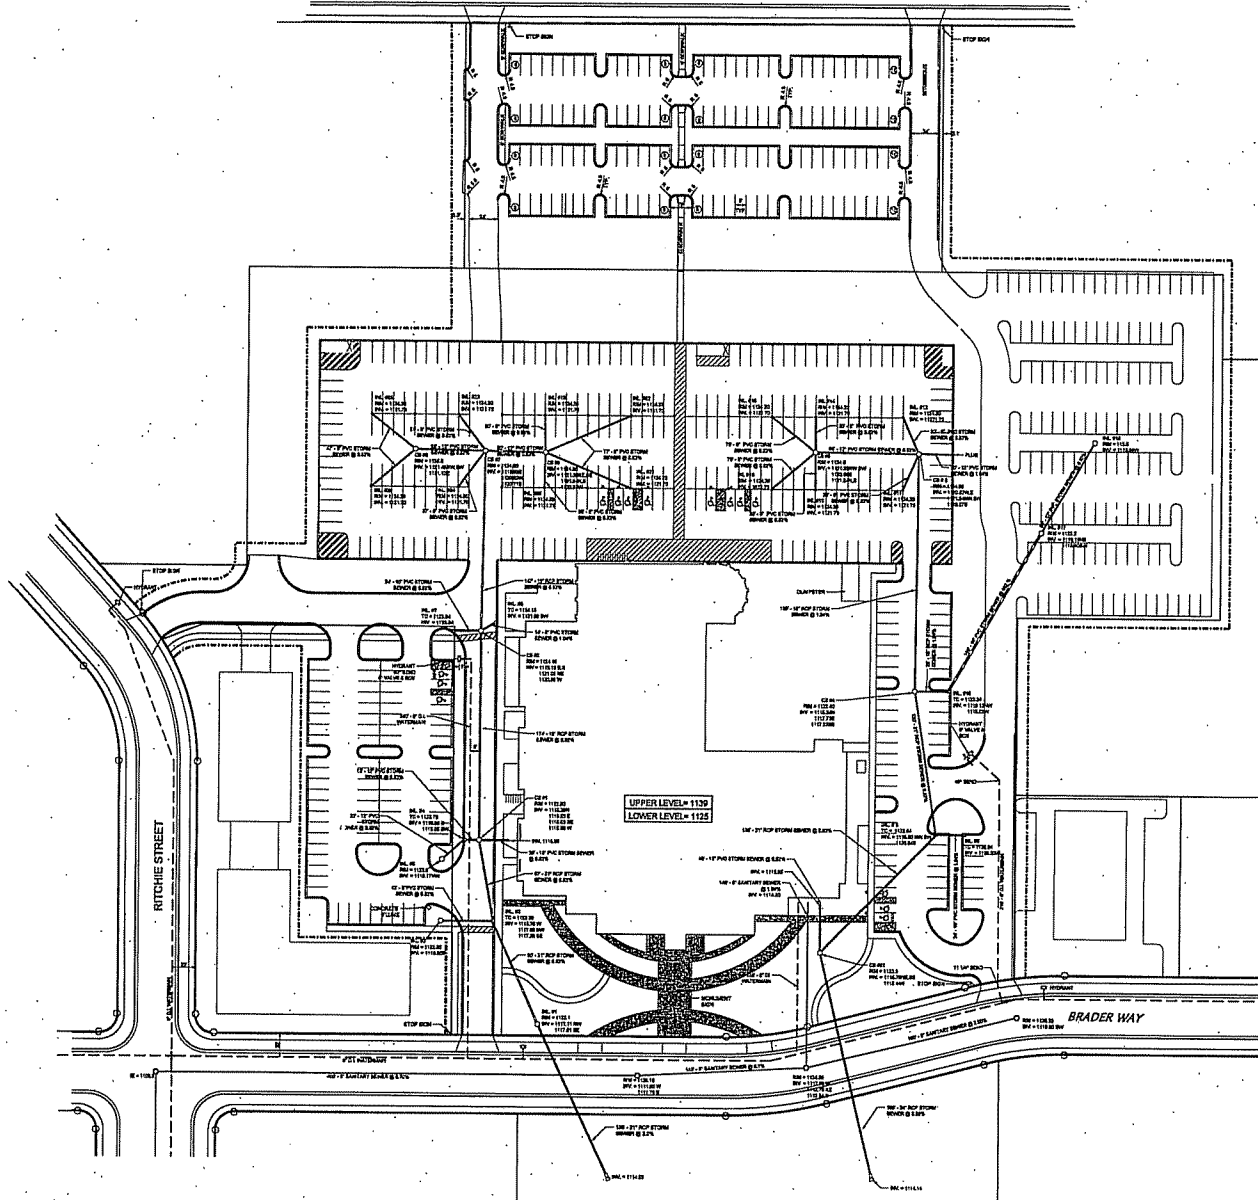DATE: 07-13-05
REV:FIR: 0505-120
FIR: 0505-120

UTILITY NOTES:

1. All utilities shall conform to the City of Madison Standard Specifications for Public Works Construction, latest edition.
2. Water main shall be ductile iron, Class 20, minimum 8 feet of cover.
3. Storm sewer and water main shall be installed with a flat horizontal separation, minimum 18 inches to center.
4. Storm sewer shall be installed with water tight joints.
5. Sanitary sewer lateral shall be PVC, 30\"/>



LEGEND:











- PROPOSED STORM WATER
- PROPOSED SANITARY SEWER
- PROPOSED WATER MAIN
- HYDRAUNT
- WATER VALVE
- CATCH BASIN
- PILET

ALTERNATE 2 SITE UTILITY PLAN
BLACKHAWK CHURCH
BRADER WAY
MADISON, WISCONSIN



C1.6

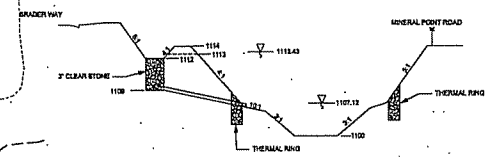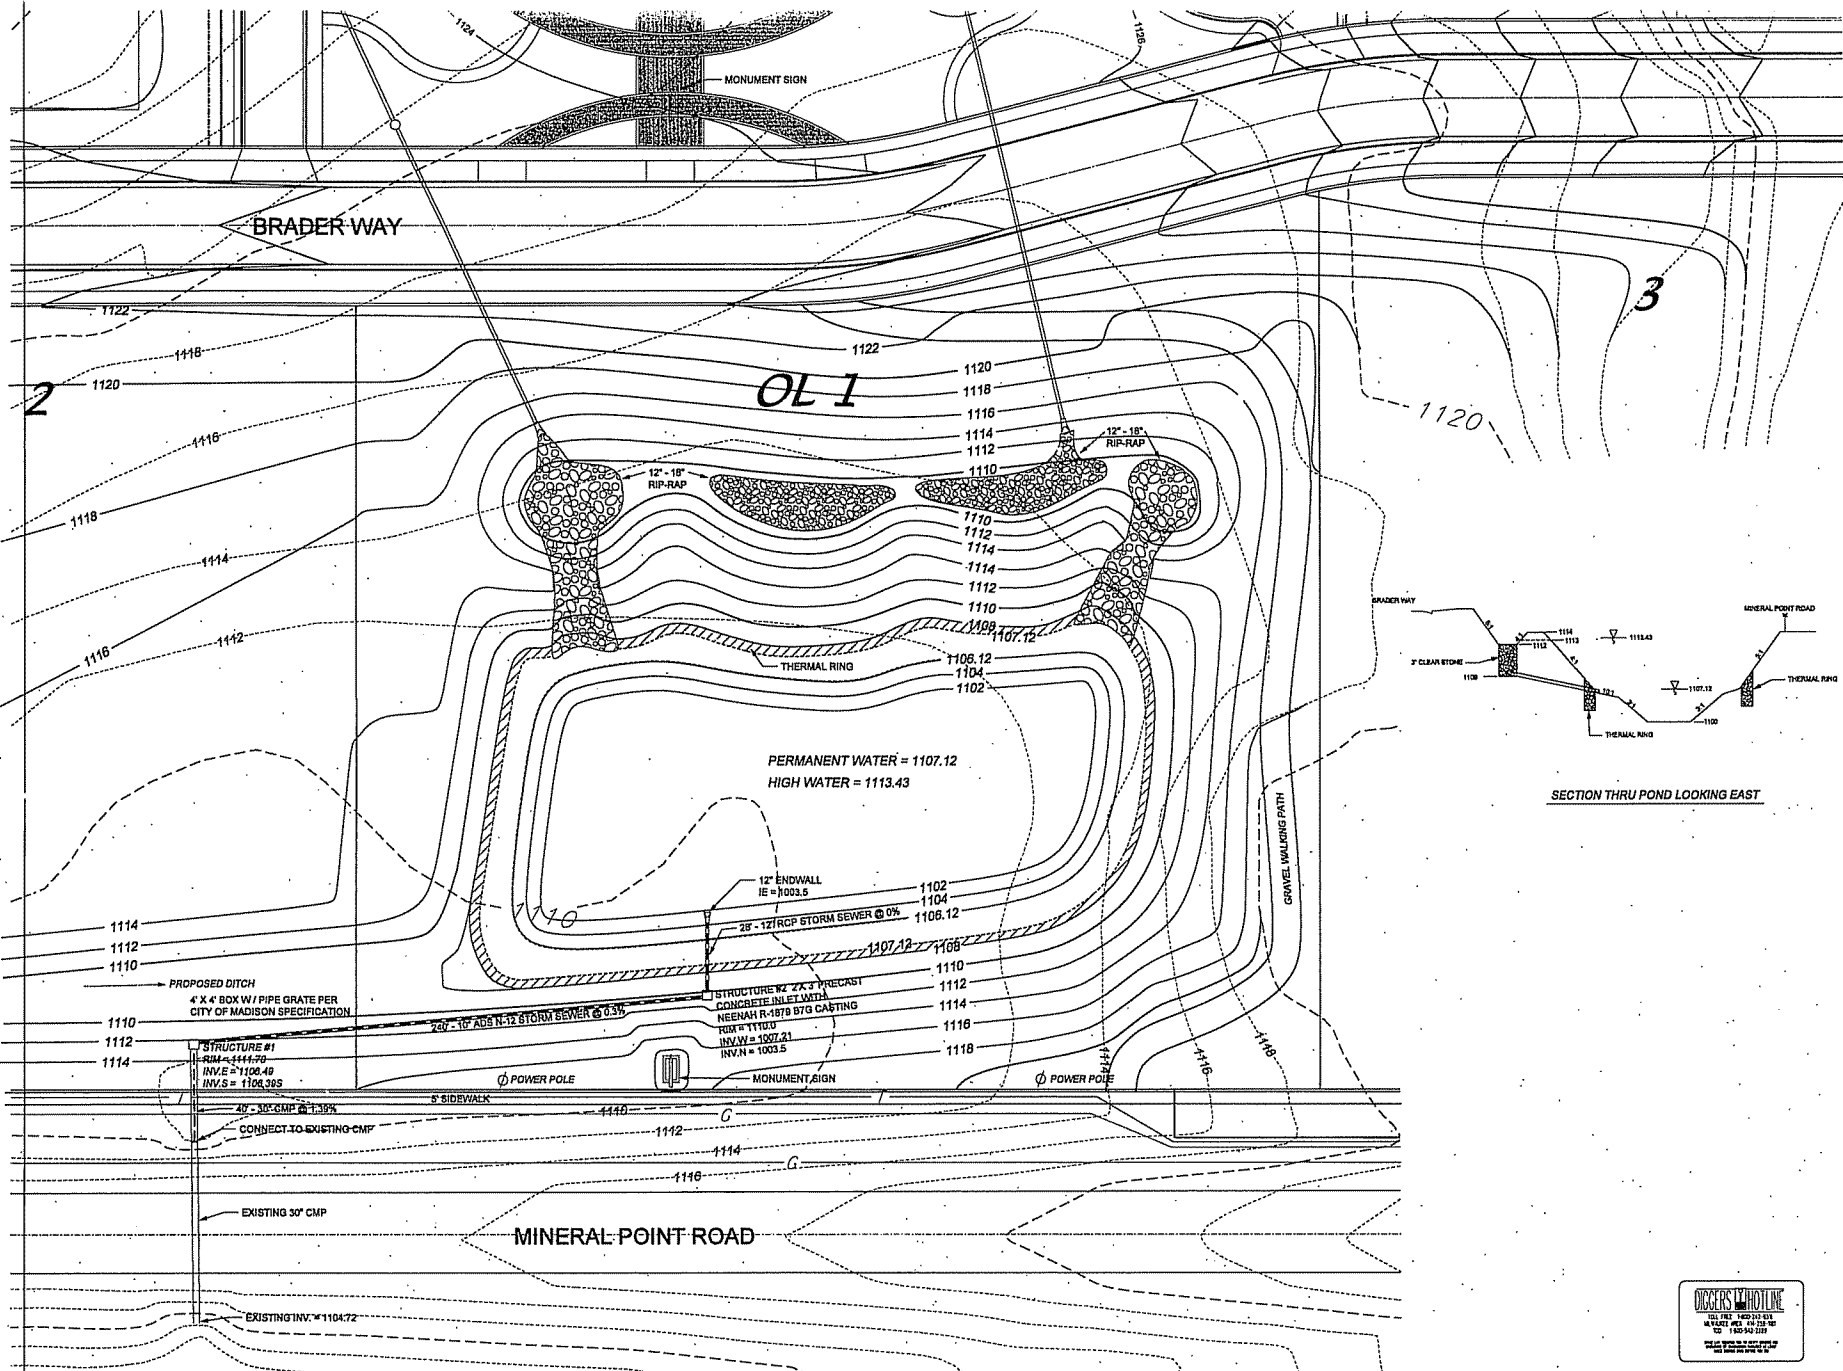

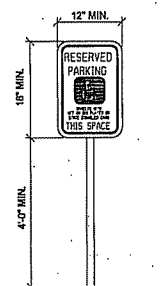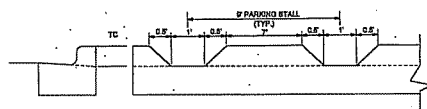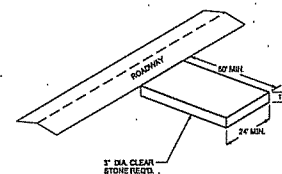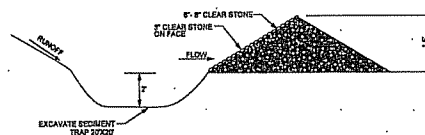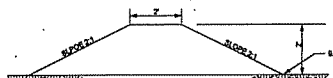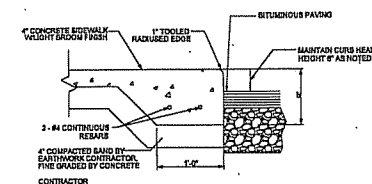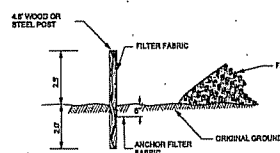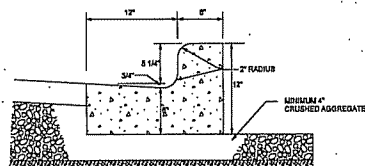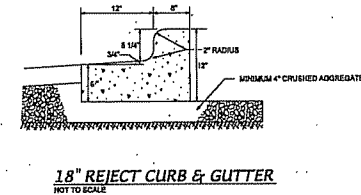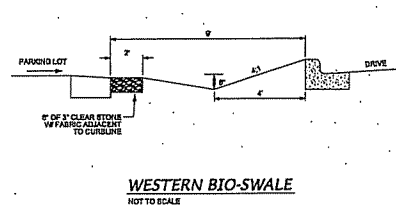



LANDSCAPE WORKSHEET			
BLACKHAWK CHURCH - PLAN A - VEST L			
1. NUMBER OF TREES REQUIRED			
NUMBER OF PARKING STALLS		77 STALLS	
NUMBER OF SHADE TREES REQUIRED		8 TREES	
NUMBER OF SHADE TREES PROVIDED			8 TREES
2. NUMBER OF LANDSCAPE PLANTS REQUIRED			
NUMBER OF PARKING STALLS		77 STALLS	
NUMBER OF PLANTS REQUIRED		358 PLANTS	
TABULATION OF PLANTS AND CRESCENTS			
ELEMENT	VALUE	QUANTITY	PTS. ACHIEVED
CANOPY TREE	25	5	125
STRUCTURAL SHRUB	8	24	192
EVERGREEN SHRUB	3	6	0
EVERGREEN TREE	15	6	0
SPALL TREE	15	6	90
NUMBER OF PLANTS PROVIDED			373 PLANTS








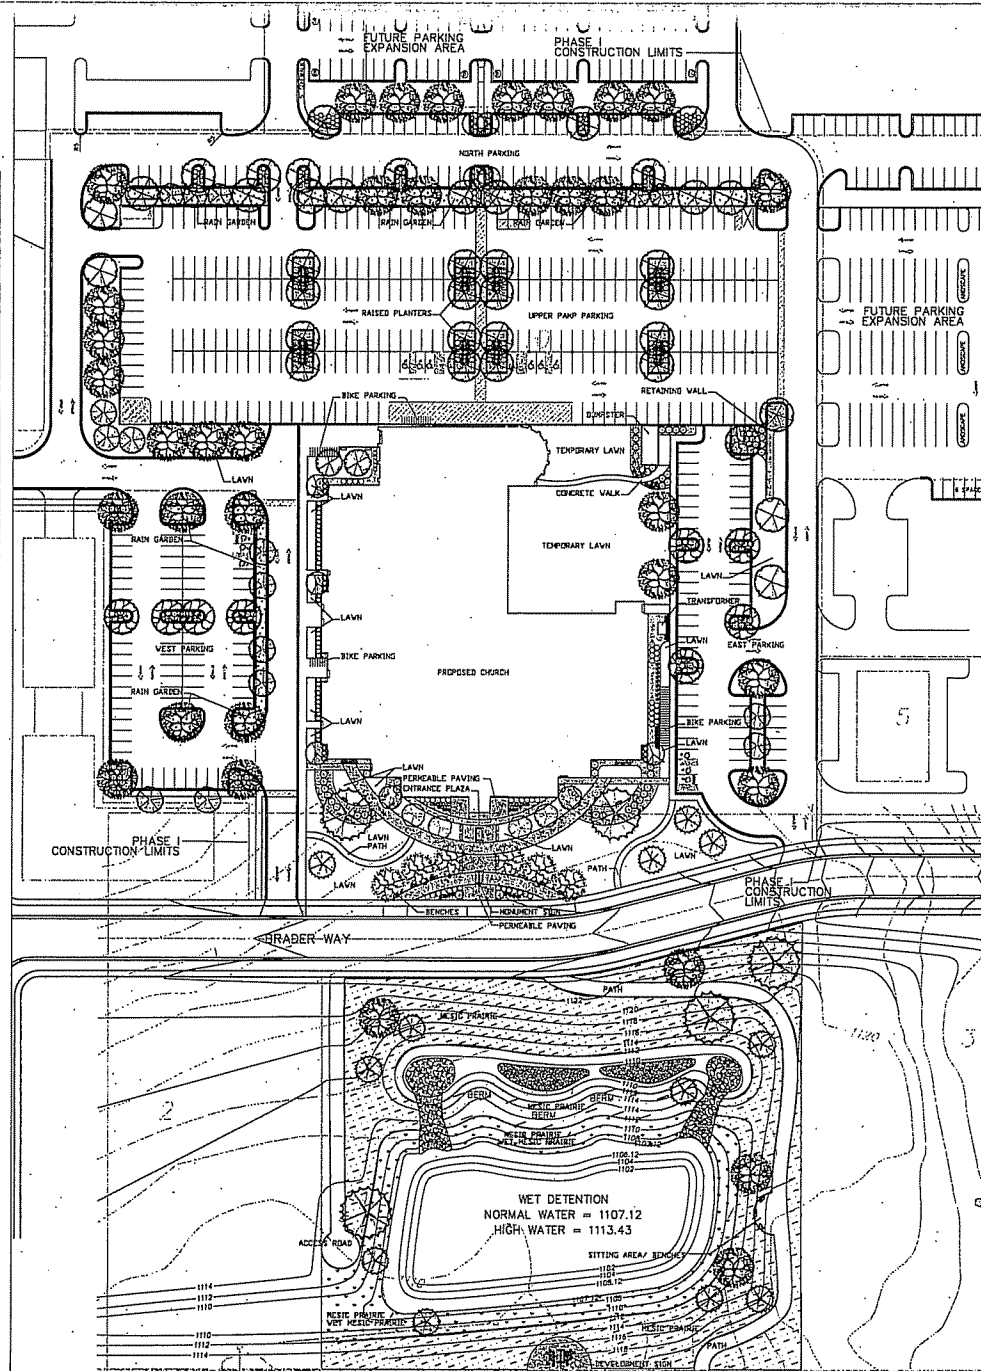[illegible][illegible]

LANDSCAPE PLAN A

Scale: 1"=40'-0"
JULY 13, 2005
Revisions:


BLACKHAWK CHURCH

MADISON, WI

L.J.GEER DESIGN
2554 E. Johnson St.
Madison, WI 53704
PH: 608-244-6369 F: 608-244-9415



LANDSCAPE LEGEND BLACKHAWK CHURCH - PLAN B		
KEY	SYMBOL	COMMON NAME

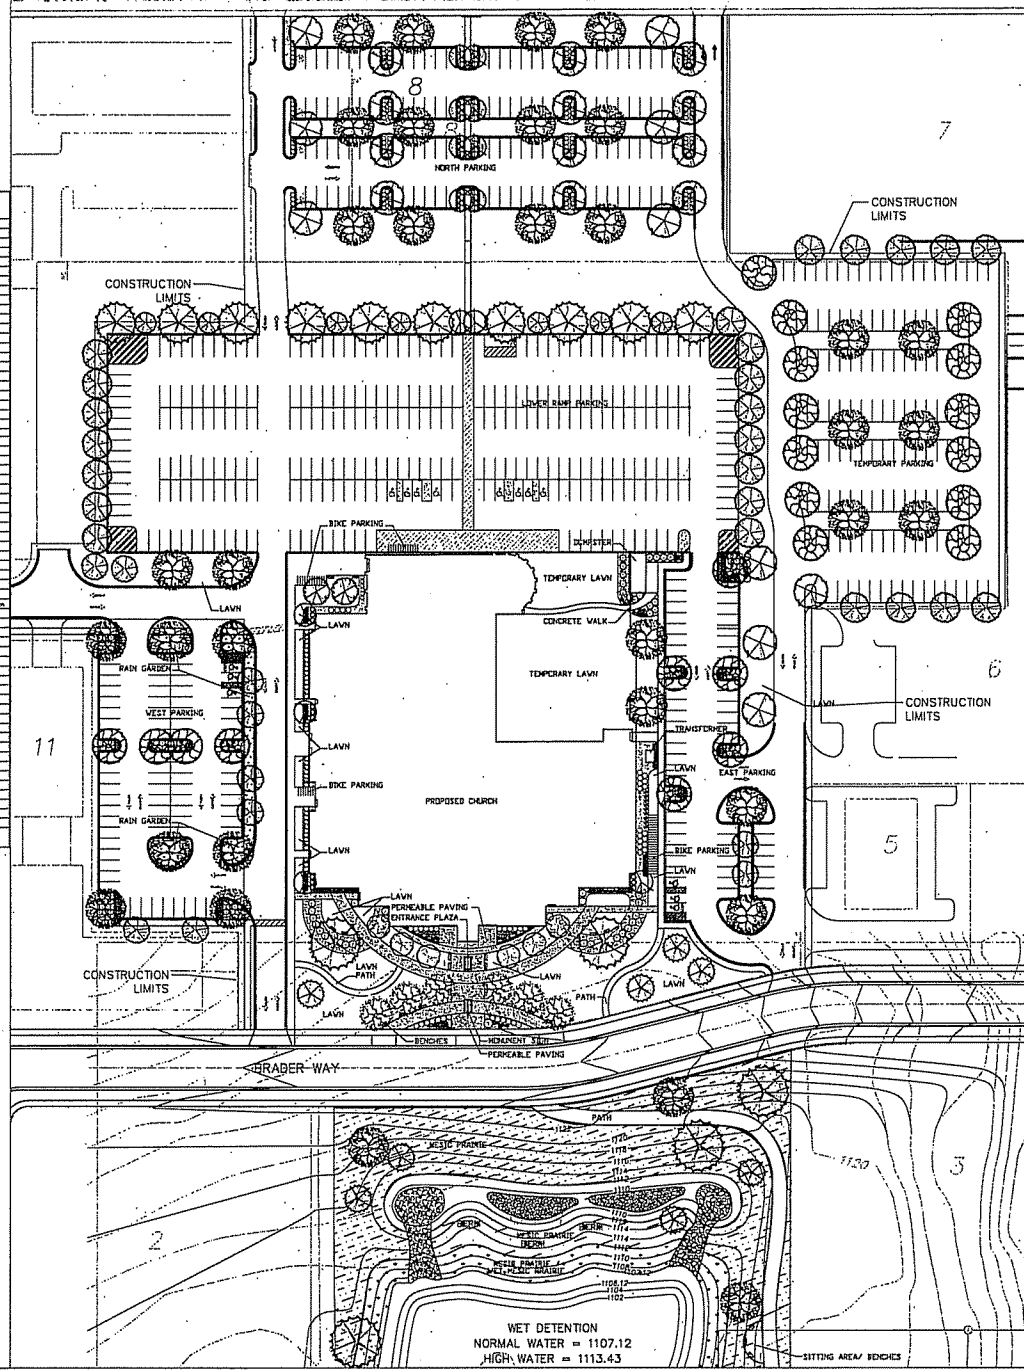

LANDSCAPE WORKSHEET BLACKHAWK CHURCH - PLAN B - EAST LOT			
1. NUMBER OF TREES REQUIRED	57 STALLS		
NUMBER OF PARKING STALLS	4 TREES	4 TREES	
NUMBER OF SHADE TREES REQUIRED			
NUMBER OF SHADE TREES PROVIDED			
2. NUMBER OF LANDSCAPE POINTS REQUIRED	57 STALLS		
NUMBER OF PARKING STALLS	4 TREES	4 TREES	
NUMBER OF SHADE TREES REQUIRED			
NUMBER OF SHADE TREES PROVIDED			
TABULATION OF POINTS AND CREDITS			
ELEMENT	VALUE	QUANTITY	PTS. ACHIEVED
CANOPY TREE	25	7	175
DECIDUOUS SHRUB	10	0	0
EVERGREEN SHRUB	3	0	0
EVERGREEN TREE	15	0	0
SMALL TREE	10	0	0
NUMBER OF POINTS PROVIDED			175 POINTS

LANDSCAPE WORKSHEET BLACKHAWK CHURCH - PLAN B - WEST LOT			
1. NUMBER OF TREES REQUIRED	77 STALLS		
NUMBER OF PARKING STALLS	6 TREES	6 TREES	
NUMBER OF SHADE TREES REQUIRED			
NUMBER OF SHADE TREES PROVIDED			
2. NUMBER OF LANDSCAPE POINTS REQUIRED	77 STALLS		
NUMBER OF PARKING STALLS	6 TREES	6 TREES	
NUMBER OF SHADE TREES REQUIRED			
NUMBER OF SHADE TREES PROVIDED			
TABULATION OF POINTS AND CREDITS			
ELEMENT	VALUE	QUANTITY	PTS. ACHIEVED
CANOPY TREE	25	5	125
DECIDUOUS SHRUB	10	0	0
EVERGREEN SHRUB	3	0	0
EVERGREEN TREE	15	0	0
SMALL TREE	10	0	0
NUMBER OF POINTS PROVIDED			125 POINTS

LANDSCAPE WORKSHEET BLACKHAWK CHURCH - PLAN B - EAST TEMPORARY LOT			
1. NUMBER OF TREES REQUIRED	100 STALLS		
NUMBER OF PARKING STALLS	9 TREES	9 TREES	
NUMBER OF SHADE TREES REQUIRED			
NUMBER OF SHADE TREES PROVIDED			
2. NUMBER OF LANDSCAPE POINTS REQUIRED	100 STALLS		
NUMBER OF PARKING STALLS	9 TREES	9 TREES	
NUMBER OF SHADE TREES REQUIRED			
NUMBER OF SHADE TREES PROVIDED			
TABULATION OF POINTS AND CREDITS			
ELEMENT	VALUE	QUANTITY	PTS. ACHIEVED
CANOPY TREE	25	0	0
DECIDUOUS SHRUB	10	0	0
EVERGREEN SHRUB	3	0	0
EVERGREEN TREE	15	0	0
SMALL TREE	10	0	0
NUMBER OF POINTS PROVIDED			0 POINTS






LANDSCAPE PLAN B

Scale: 1"=40'-0"
JULY 13, 2005
Revisions:

BLACKHAWK CHURCH



MADISON, WI

L.J. GEER DESIGN
2554 E. Johnson St.
Madison, WI 53704
PH: 608-244-0309 F: 608-244-9415

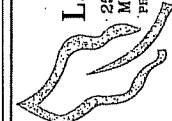



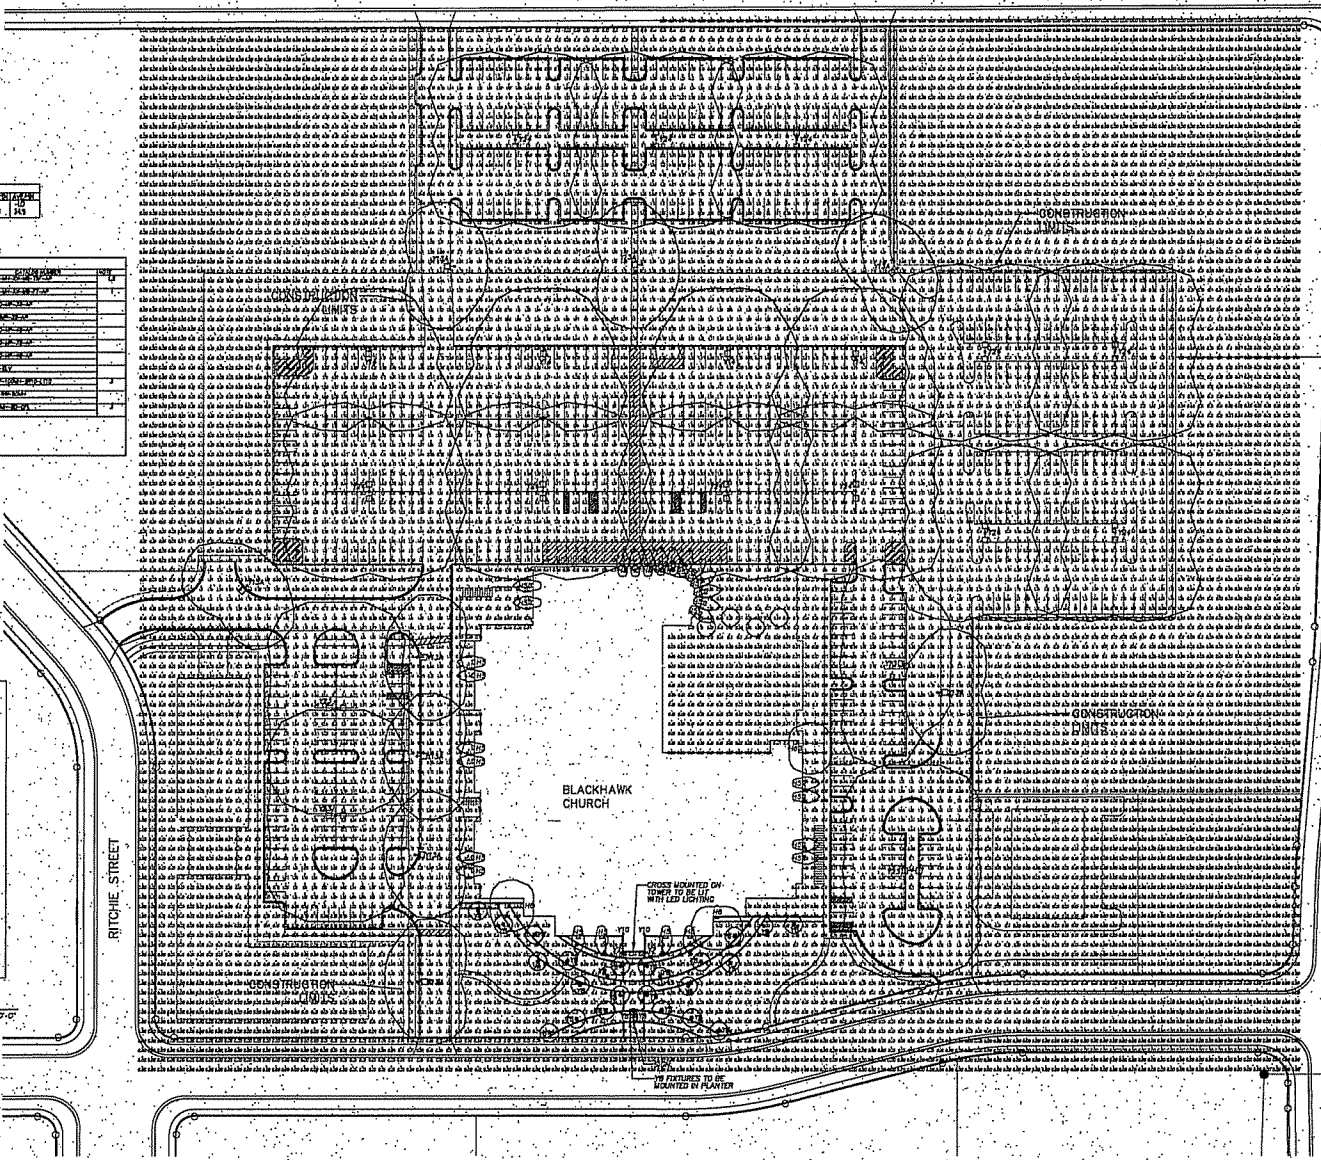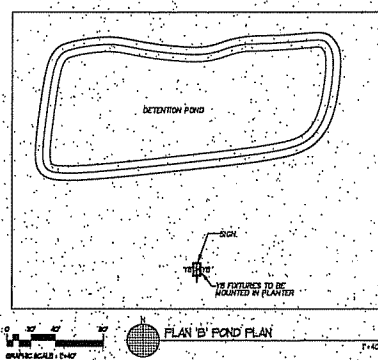

GENERAL NOTES:




CITY OF MADISON LIMITS

TOWN OF MIDDLETON LIMITS

BLACKHAWK CHURCH

Plunkett Rysiech Architects

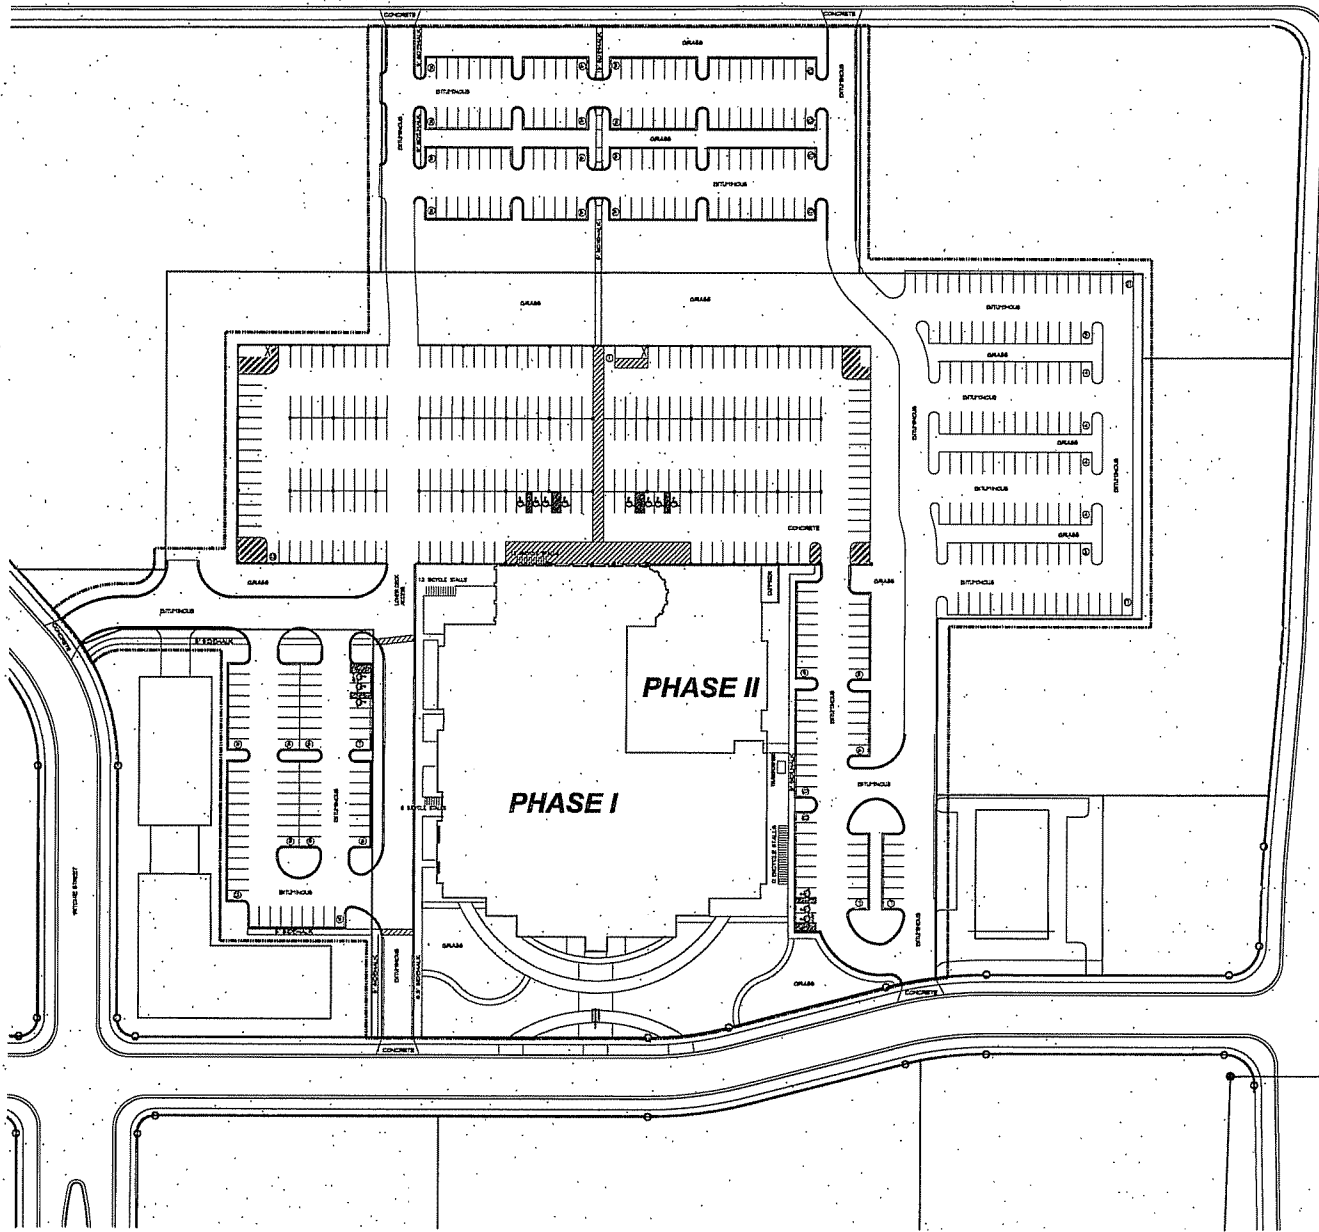

SITE PLAN - SYMBOLS LEGEND

- | | |
|---|---------------------------------------|
|  | NON-SLIP LIGHT FOOTPRINT |
|  | TEST BENCH |
|  | SITE PLAN NOTE |
|  | SITE PLAN DEFINITION NOTE |
|  | EXIT |
|  | BARRIER FREE ACCESS ROUTE |
| <hr/> | |
|  | CONSTRUCTION LIFT |
|  | NON-SLIP CONCRETE SLAB / WALK / STEP |
|  | NON-SLIP STANDARD DUTY ASPHALT PAVING |
|  | NON-SLIP HEAVY DUTY ASPHALT PAVING |

SITE PLAN - GENERAL NOTES

- A. FIELD VERIFY DIMENSIONS AND CONDITIONS AT JOB SITE.
- B. REFER TO SITE SURVEY, GRADING PLAN, SITE UTILITIES PLAN, STORMWATER MANAGEMENT PLAN, EROSION CONTROL PLAN, LANDSCAPING PLAN, PAVING PLAN, LAND PLAN AND ELECTRICAL PLAN FOR ADDITIONAL INFORMATION PERTAINING TO SITE PLANNING.
- C. MARK ALL UTILITIES. ALL DAMAGED UTILITY OR SERVICES ARE TO BE IMMEDIATELY REPAIRED AT NO ADDITIONAL COST TO THE OWNER.
- D. FIELD VERIFY EXISTING FLOOR ELEVATIONS.



SITE PLAN NOTES

- ① CONCRETE CURB AND GUTTER. REFER TO DETAIL JOISTED.
- ② CURB RAMP. REFER TO DETAIL JOISTED.
- ③ SANITARY-ACCESSIBLE PARKING SIGNAGE. REFER TO DETAIL JOISTED.
- ④ VAN ACCESSIBLE SIGNAGE. REFER TO DETAIL JOISTED.
- ⑤ IF PARKING LOT STOPPING / PAVEMENT MARKINGS. REFER TO DETAIL JOISTED.
- ⑥ PRECAST MAZE STOP.
- ⑦ CONCRETE SLOOP AND SLAB. REFER TO DETAIL JOISTED.
- ⑧ STOP SIGN.

SITE PLAN DEMOLITION NOTES

- 1 REMOVE EXISTING PAVEMENT.
- 2 REMOVE EXISTING TREE OR B-PLANT. RELOCATE / REPLANT ANY VALUABLE SPECIES IN OTHER SPECIFIED LOCATION ON PROPERTY.



INFORMATION SHOWN ON THIS DRAWING IS BASED ON AN ORIGINAL SURVEY DEVELOPED BY THE REGISTERED SURVEYOR IDENTIFIED THEREON AND UNDER A SEPARATE CONTRACT WITH THE OWNER. THE ARCHITECT MAKES NO WARRANTIES OR REPRESENTATIONS AS TO THE ACCURACY AND COMPLETENESS OF THE SURVEY AND PROVIDES THIS INFORMATION ONLY AS A CONVENIENCE TO THE CONTRACTOR.

SITE PLAN - PLAN B


BLACKHAWK CHURCH
MADISON, WISCONSIN


Plunkett Playsich Architects Architects

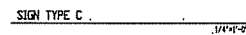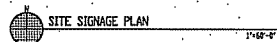



10/15/00

NON-WALL PARTITION

 

EXISTING DOOR TO REMAIN

DETAIL REFERENCE

 Springer

DETAILS

• • •

CONSTRUCTION

FLOOR PLAN - GENERAL NOTES

A. DIMENSIONS ON FLOOR PLAN ARE BASED ON FACE OF FINISHED WALL TO FACE OF

B. VERIFY ALL DIMENSIONS AND CONDITIONS AT JOB SITE. PORTIONS OF EXISTING

c. MAINTAIN CONTINUOUS UTILITY SERVICE TO ALL SPACES IN THE BUILDING NOT AFFECTED BY THIS WORK. COORDINATE WITH OWNER ANY DISRUPTION IN SERVICES REQUIRED TO PERFORM WORK OR TO PROTECT EXISTING PIPING, ELECTRICAL OR ANY ASSOCIATED EQUIPMENT.

7. REFER TO PROJECT MANUAL FOR DOOR SCHEDULE, DOOR TYPES, AND NOTES.

FLOOR PLAN NOTES:


FLOOR PLAN NOTES

① EDIT NOTE.


BLACKHAWK CHURCH
MADISON, WISCONSIN

2006

2006

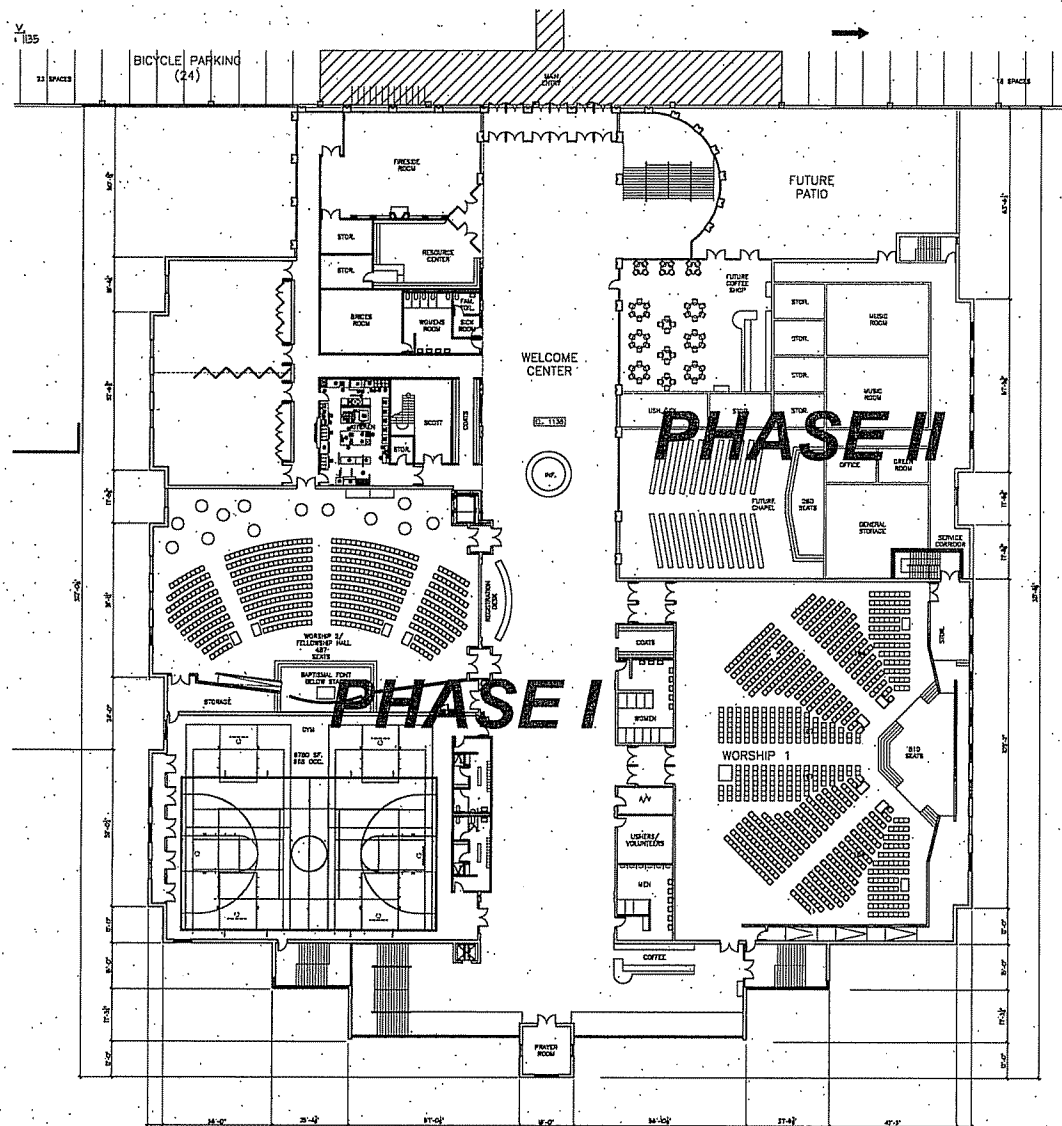

FLOOR PLAN - SYMBOLS LEGEND

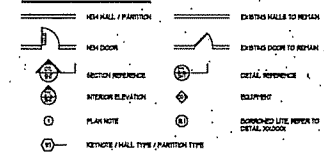

FLOOR PLAN - GENERAL NOTES


- D. REFER TO PROJECT MANUAL FOR ROOM FINISH SCHEDULE AND NOTES.
- E. REFER TO PROJECT MANUAL FOR DOOR SCHEDULE, DOOR TYPES, AND NOTES.

FLOOR PLAN NOTES


- ① EDIT NOTE.

BLACKHAWK CHURCH
MADISON, WISCONSIN

201

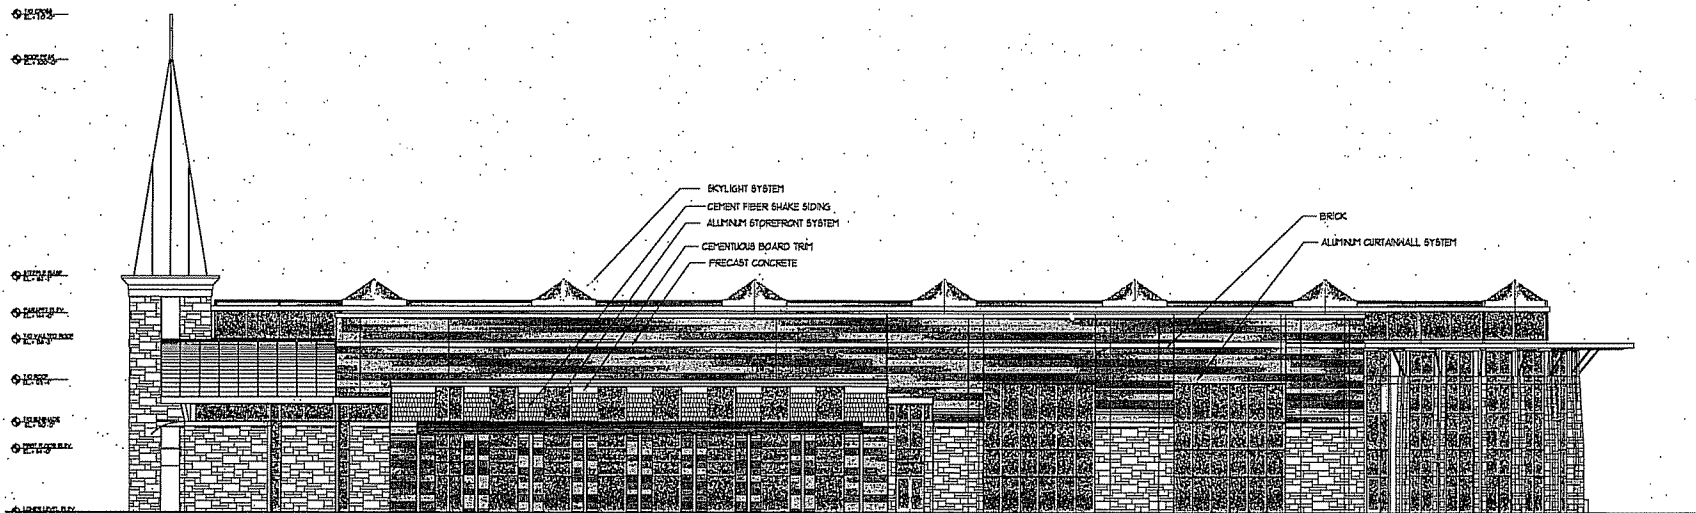


EAST ELEVATION - PHASE I

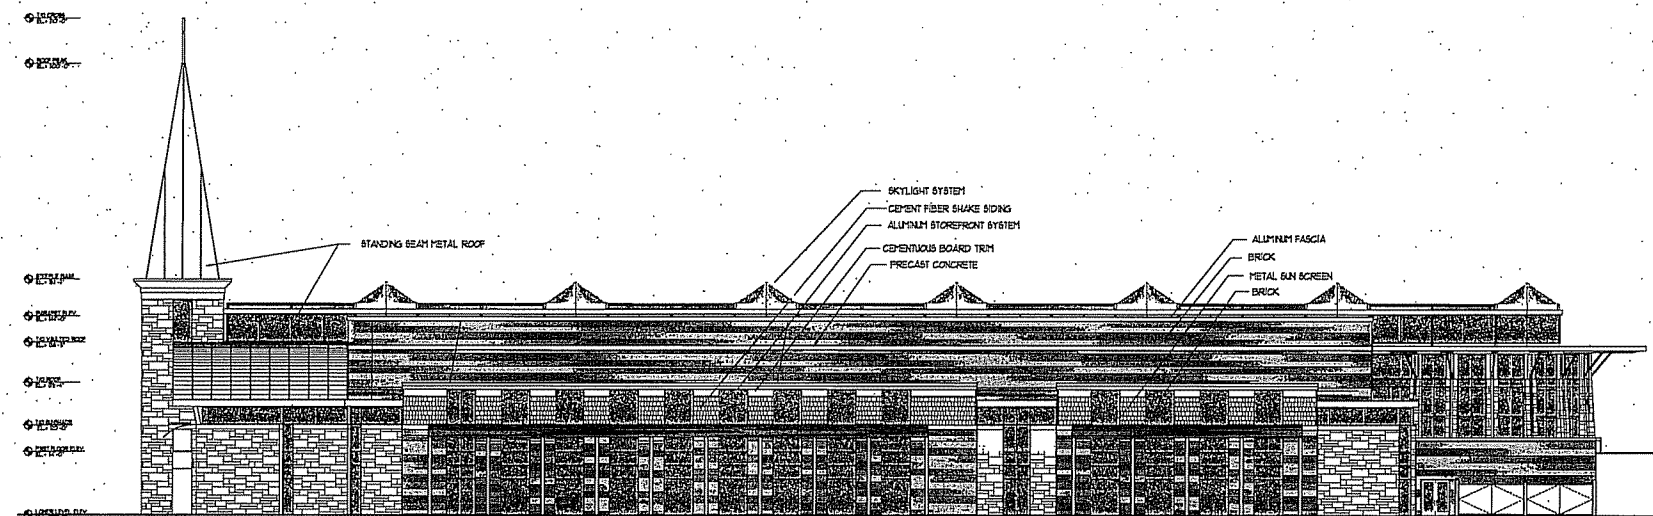


EAST ELEVATION - PHASE 2


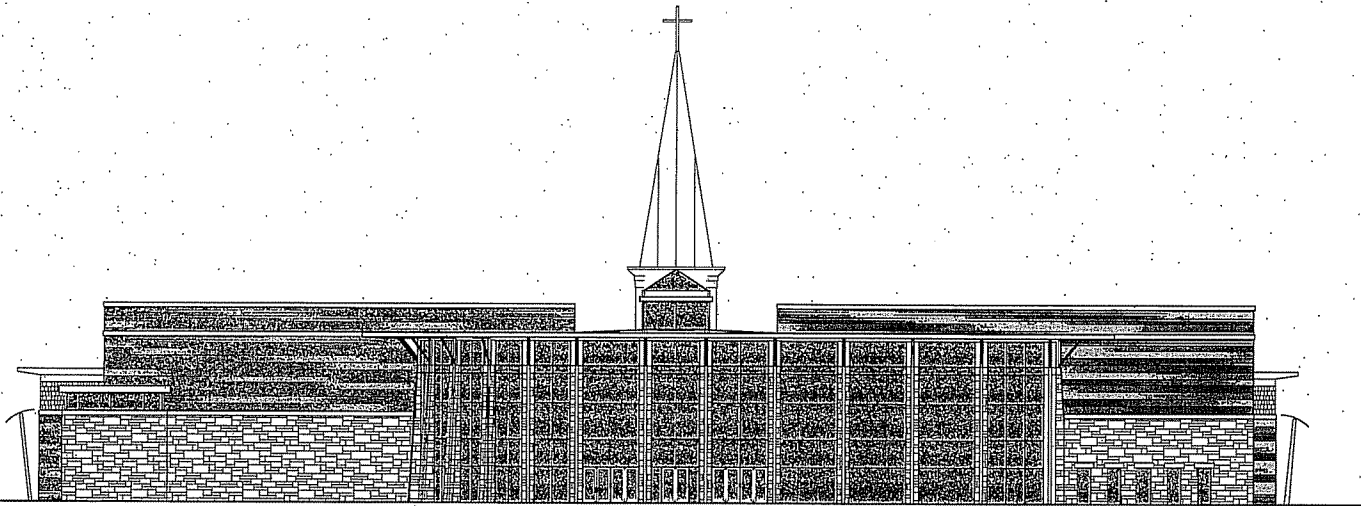

NORTH ELEVATION - PHASE 1


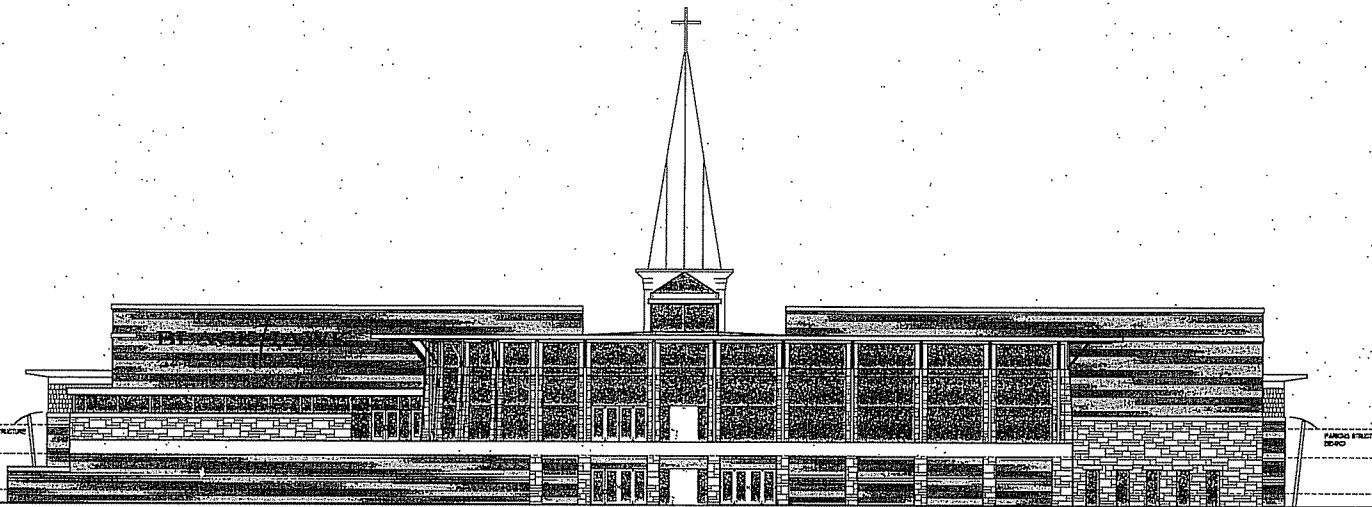

NORTH ELEVATION - PHASE 2

