


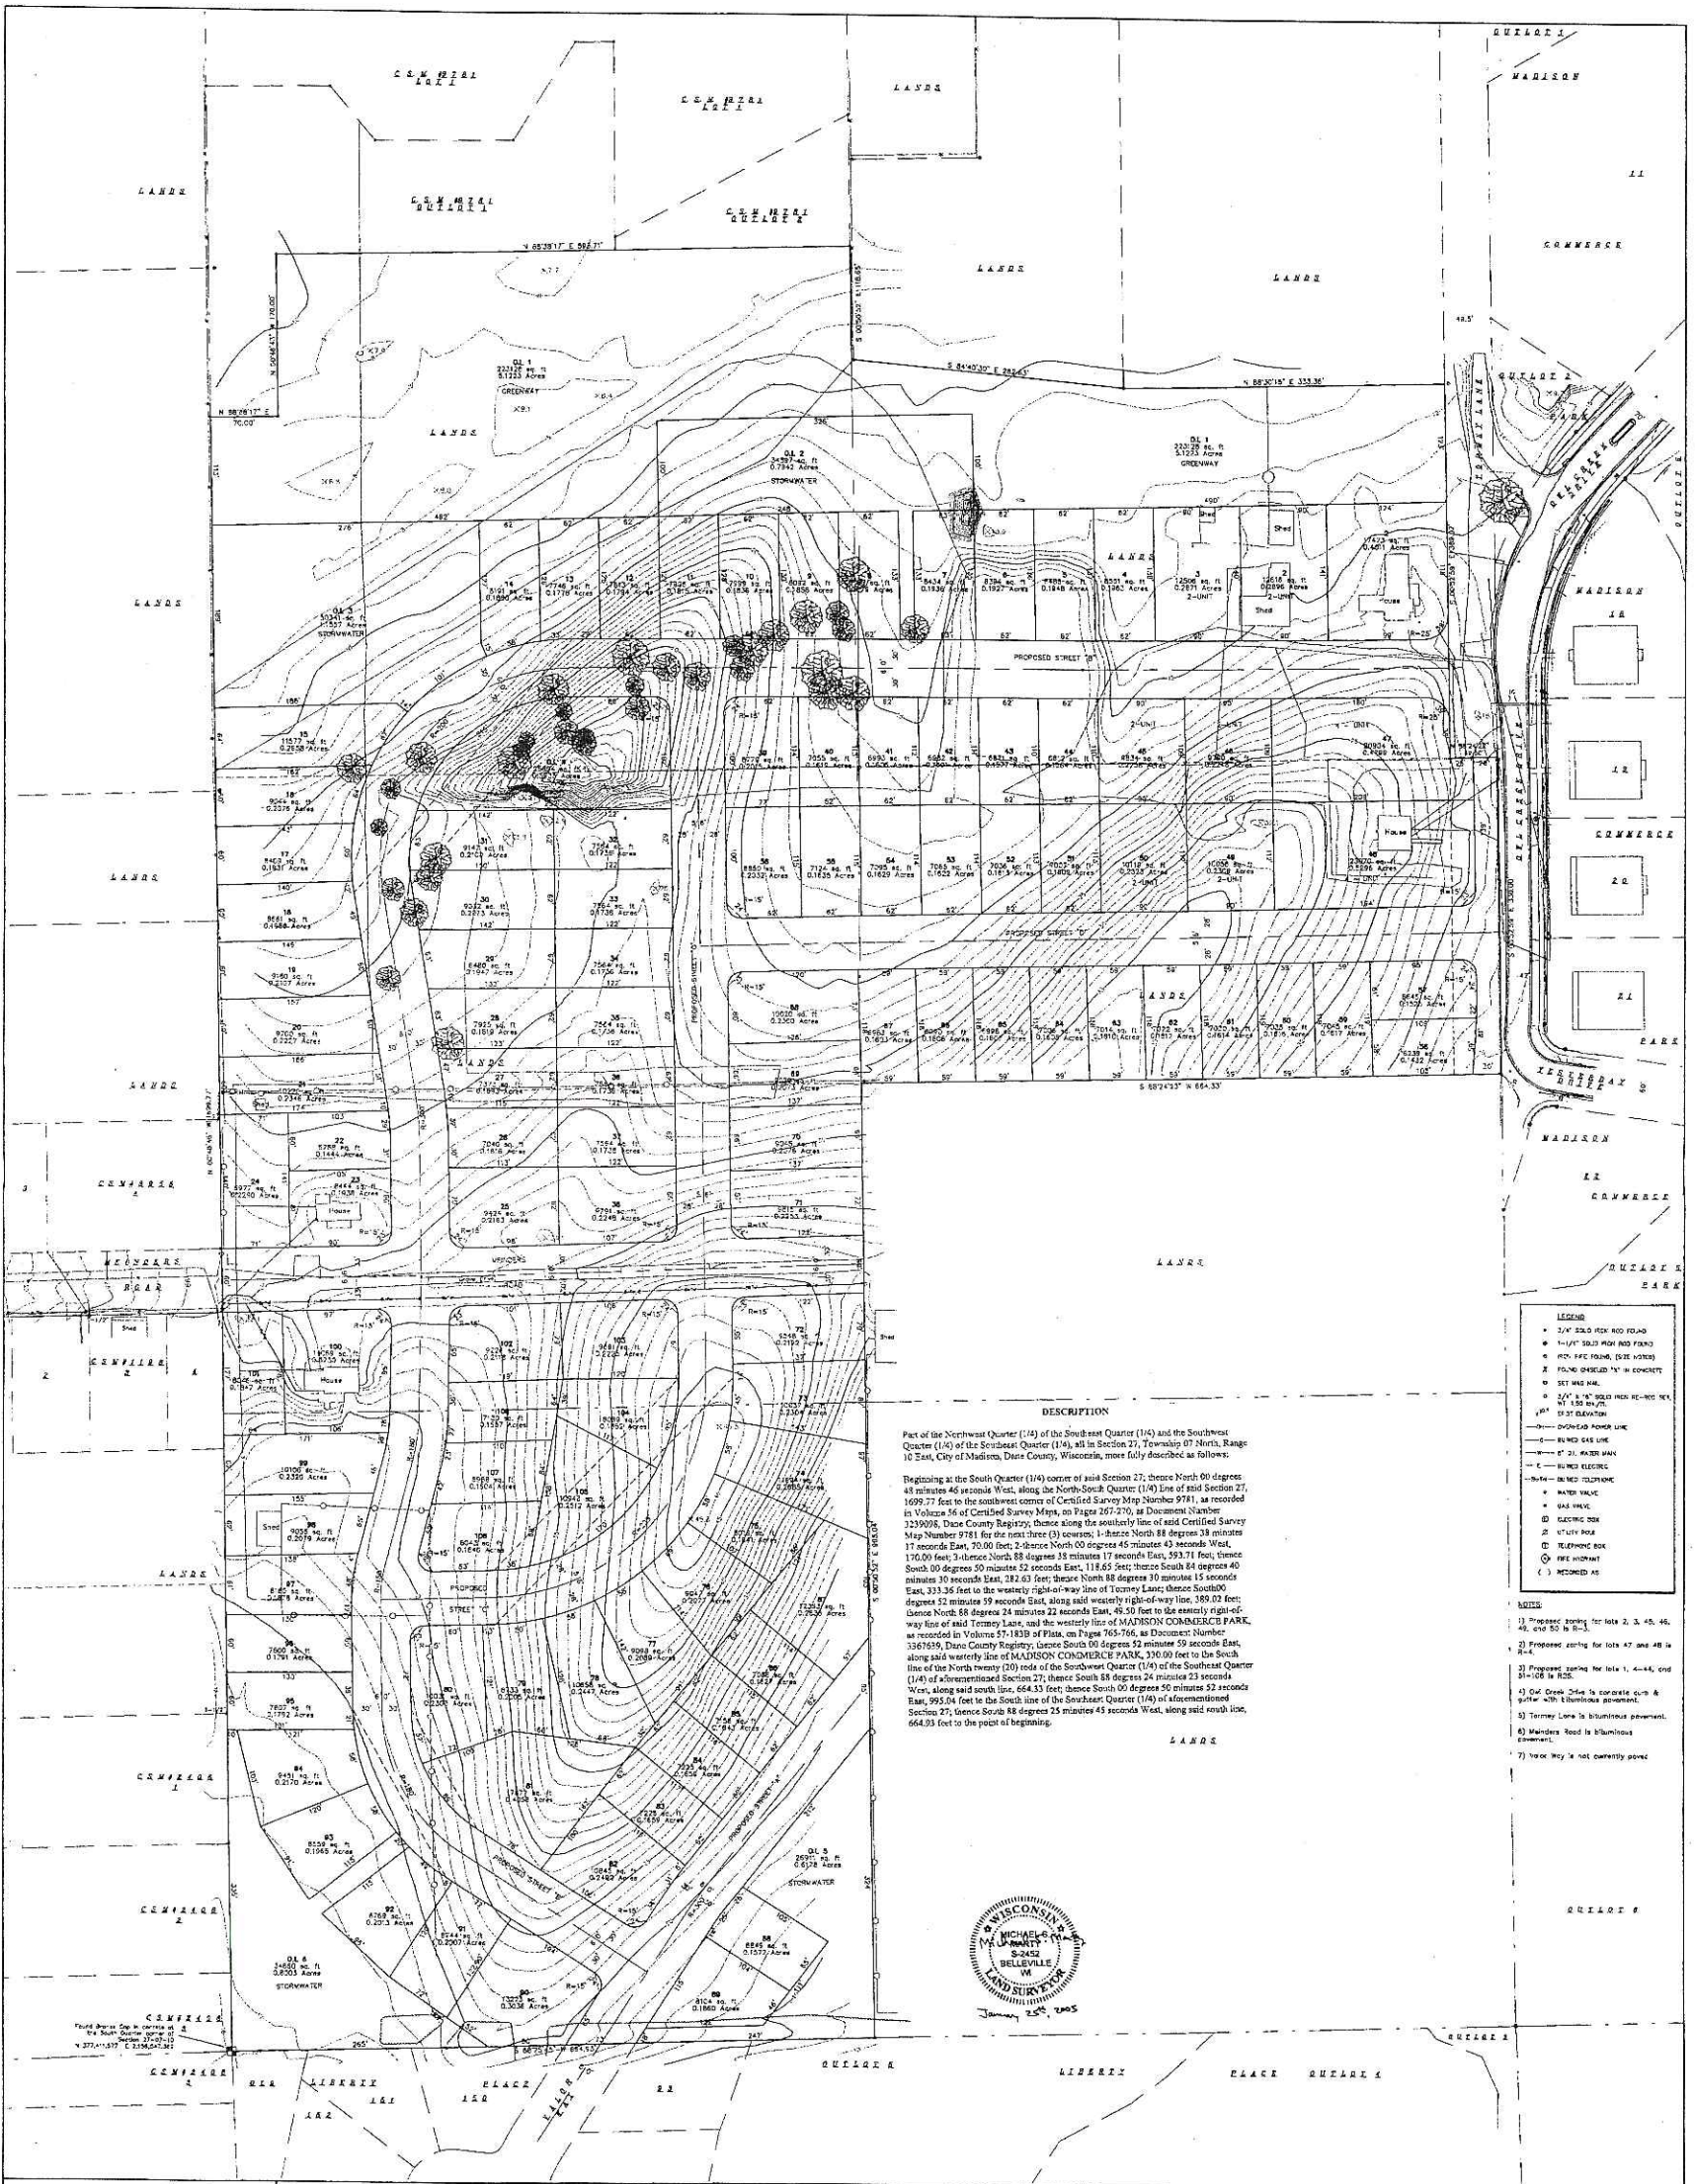

OWNER/DEVELOPER:
THE WILSON GROUP
2114 ARCADE AVENUE
MADISON, WI 53714
(608) 241-1990

DATE: January 25, 2005
Preliminary Plat View: Sheet 1
Project: VSE749-04 (Preliminary Plat VPPBSE749-04)

PRELIMINARY PLAT OF OWL CREEK SUBDIVISION

PART OF THE NORTHWEST QUARTER (1/4) OF THE SOUTHEAST QUARTER (1/4) AND THE SOUTHWEST QUARTER (1/4) OF THE SOUTHEAST QUARTER (1/4), ALL IN SECTION 27, TOWNSHIP 07 NORTH, RANGE 10 EAST, CITY OF MADISON, DANE COUNTY, WISCONSIN

SURVEYOR/ENGINEER:
Burse
surveying & engineering
1400 C. Washington Ave., Suite 150
Madison, WI 53703 608.250.9253
Fax: 608.250.9333
email: burse@burseng.com
www.burseng.com