


# WINGRA PARK ENTRANCE

SCALE: 1"=10' ON 11"X17" SHEET

9/14/2017

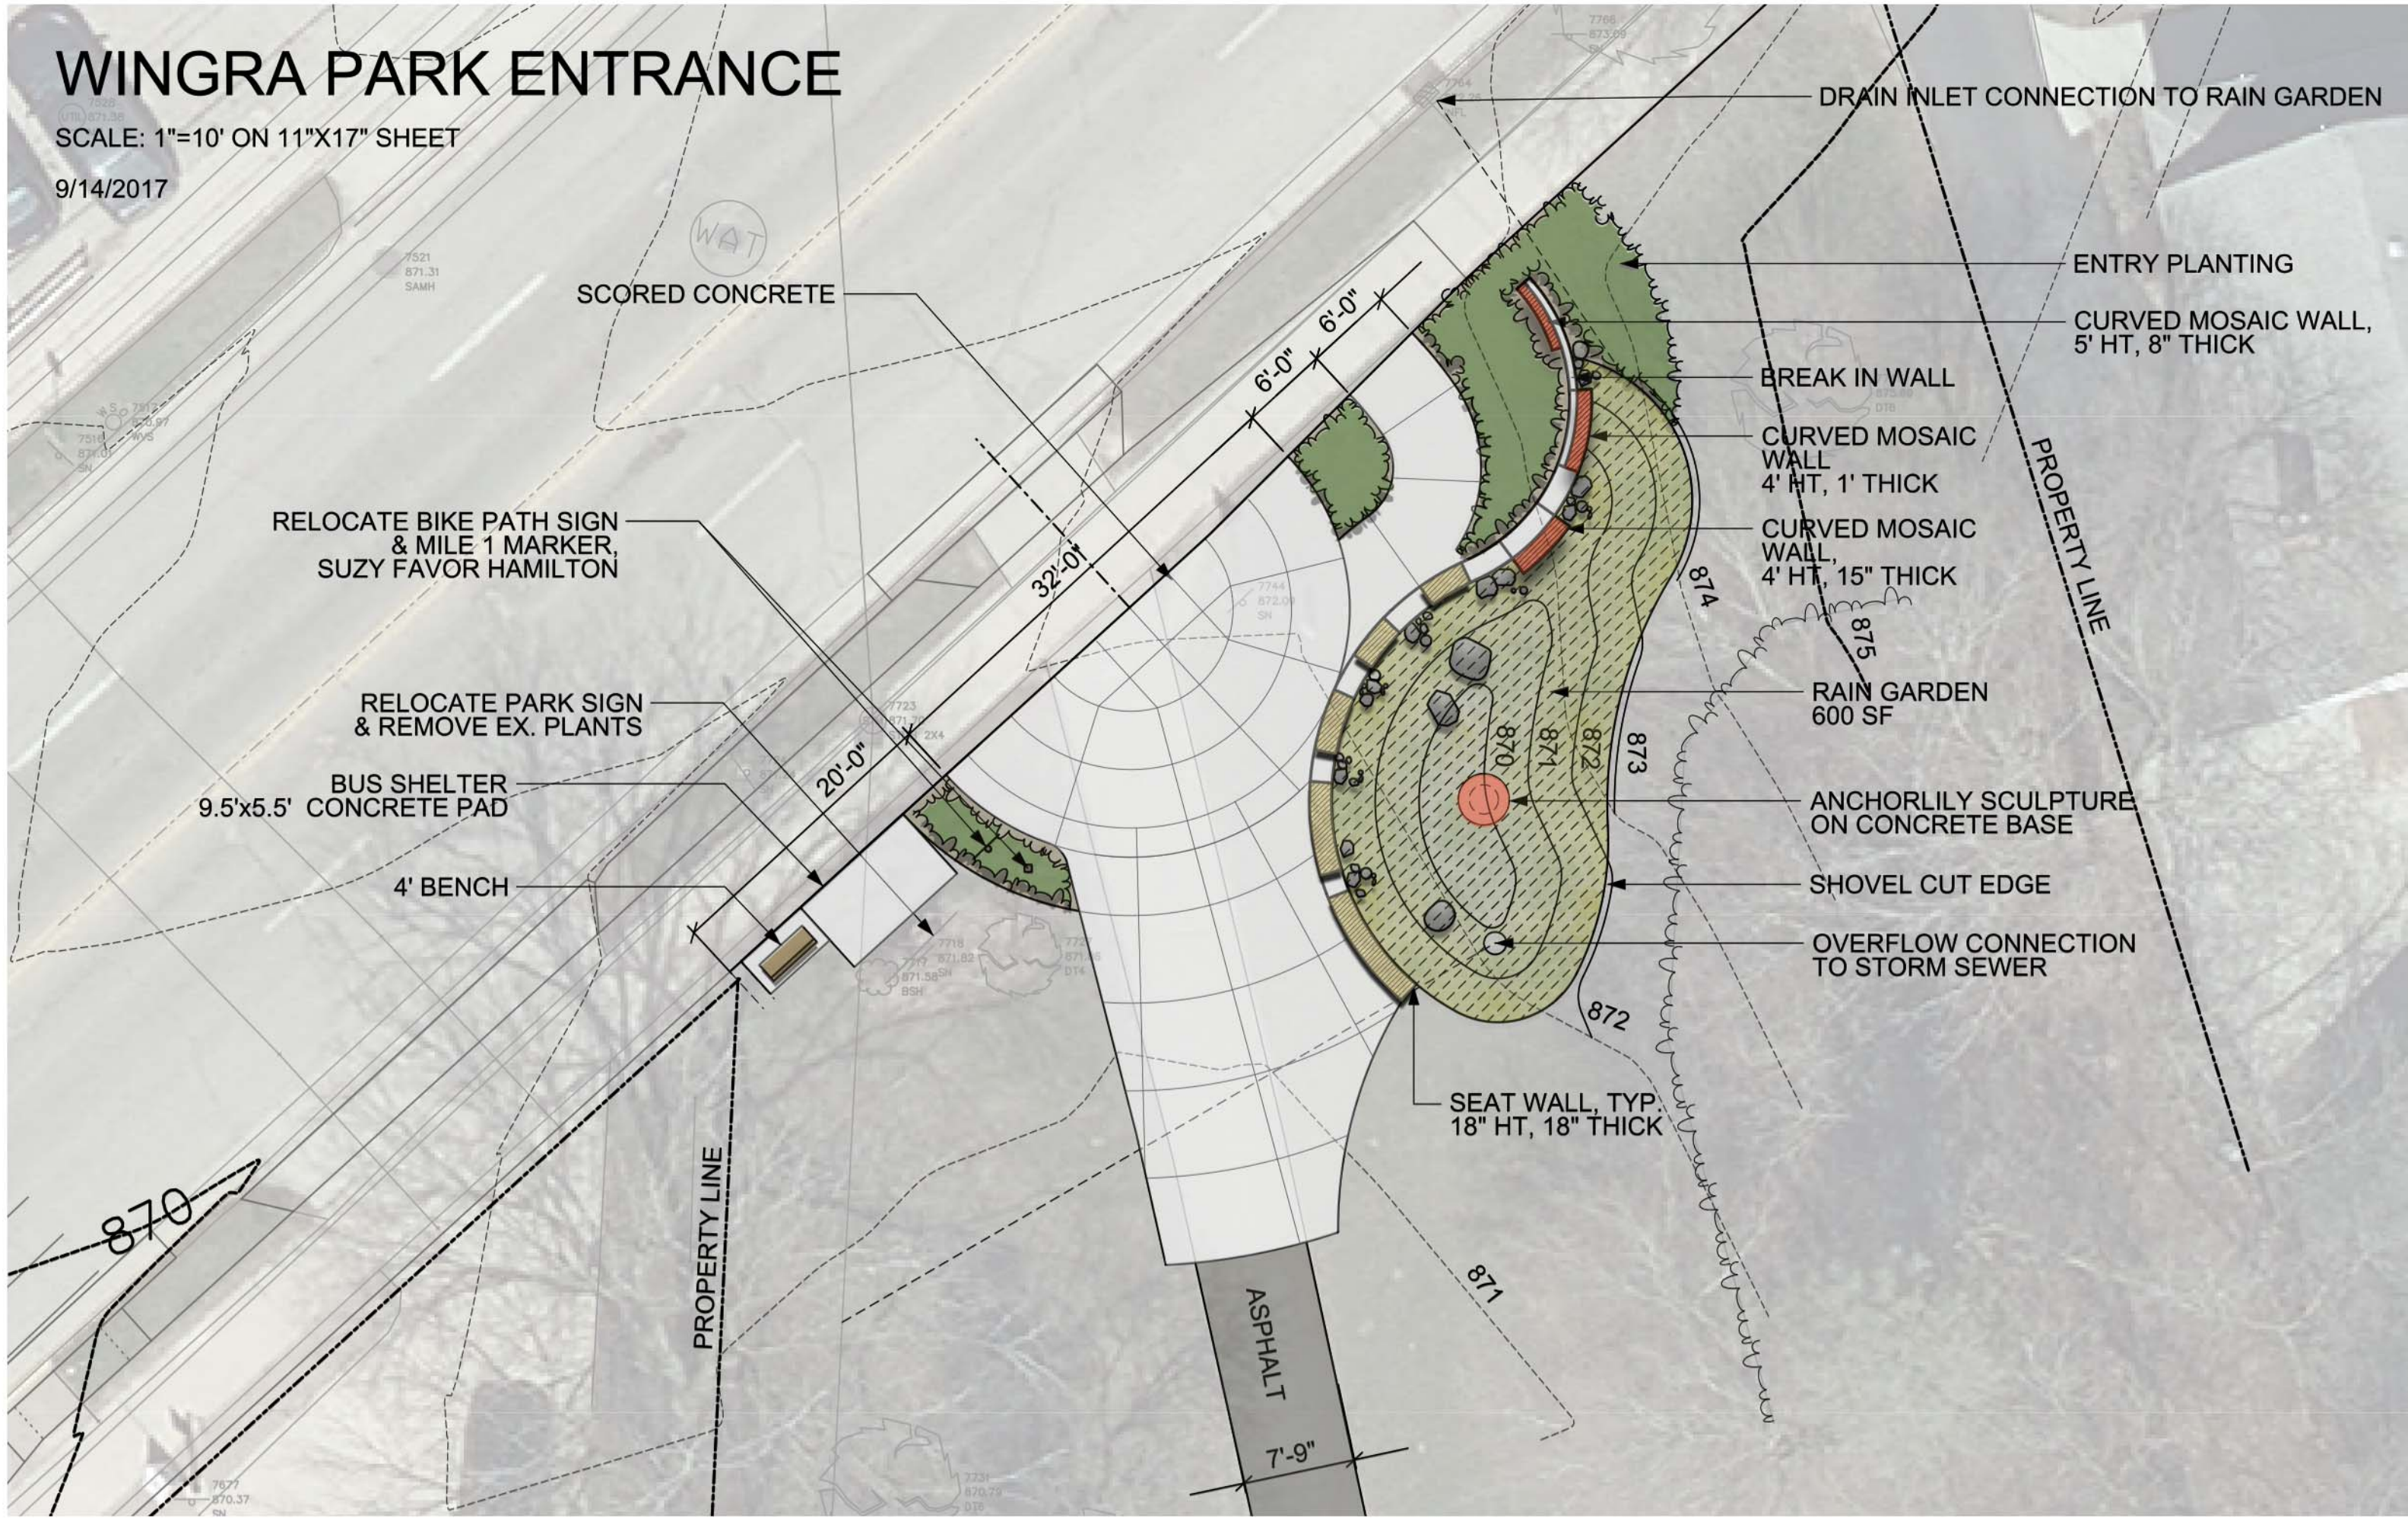

DRAIN INLET CONNECTION TO RAIN GARDEN

ENTRY PLANTING

CURVED MOSAIC WALL,  
5' HT, 8" THICK

BREAK IN WALL

CURVED MOSAIC  
WALL  
4' HT, 1' THICK

CURVED MOSAIC  
WALL,  
4' HT, 15" THICK

PROPERTY LINE

RAIN GARDEN  
600 SF

ANCHORLILY SCULPTURE  
ON CONCRETE BASE

SHOVEL CUT EDGE

OVERFLOW CONNECTION  
TO STORM SEWER

SEAT WALL, TYP.  
18" HT, 18" THICK

SCORED CONCRETE

RELOCATE BIKE PATH SIGN  
& MILE 1 MARKER,  
SUZY FAVOR HAMILTON

RELOCATE PARK SIGN  
& REMOVE EX. PLANTS

BUS SHELTER  
9.5'x5.5' CONCRETE PAD

4' BENCH

PROPERTY LINE

ASPHALT

7'-9"

870

871

872

873

874

875

32'-0"

20'-0"

6'-0"

6'-0"

7521  
871.31  
SAMH

WAT

7718  
871.82  
871.58  
BSH

7723  
871.71  
2X4

7744  
872.09  
SH

7768  
873.99  
SH

7518  
871.01  
SN

7671  
870.37  
SN

7731  
870.79  
D16