

Install 6", 2' Line x 6'
Gap White Epoxy

Install Bike Sharrow
Symbol White Epoxy

Install Bike Lane Left
Arrow Symbol White
Epoxy

Install 6" White Epoxy

Install Bike Lane
Straight Arrow Symbol
White Epoxy




550

GRAND CANYON DR

BY	DATE	REVISION	MARK	DESIGNED BY	CLP	DATE	120	Scale: 120	PM-4
---	---	---	---	---	---	---	---	---	---
---	---	---	---	---	---	---	---	---	---
---	---	---	---	---	---	---	---	---	---
---	---	---	---	---	---	---	---	---	---

MARKING PLAN	MADISON, WI	CONTRACT NO:
GRAND CANYON DR AND W PLATTE DR BIKE LANES		
M:\DESIGN\Traffic\Safe Streets Bike Markings\Grand-Canyon-W-Platte-Bike-Lanes.dwg		



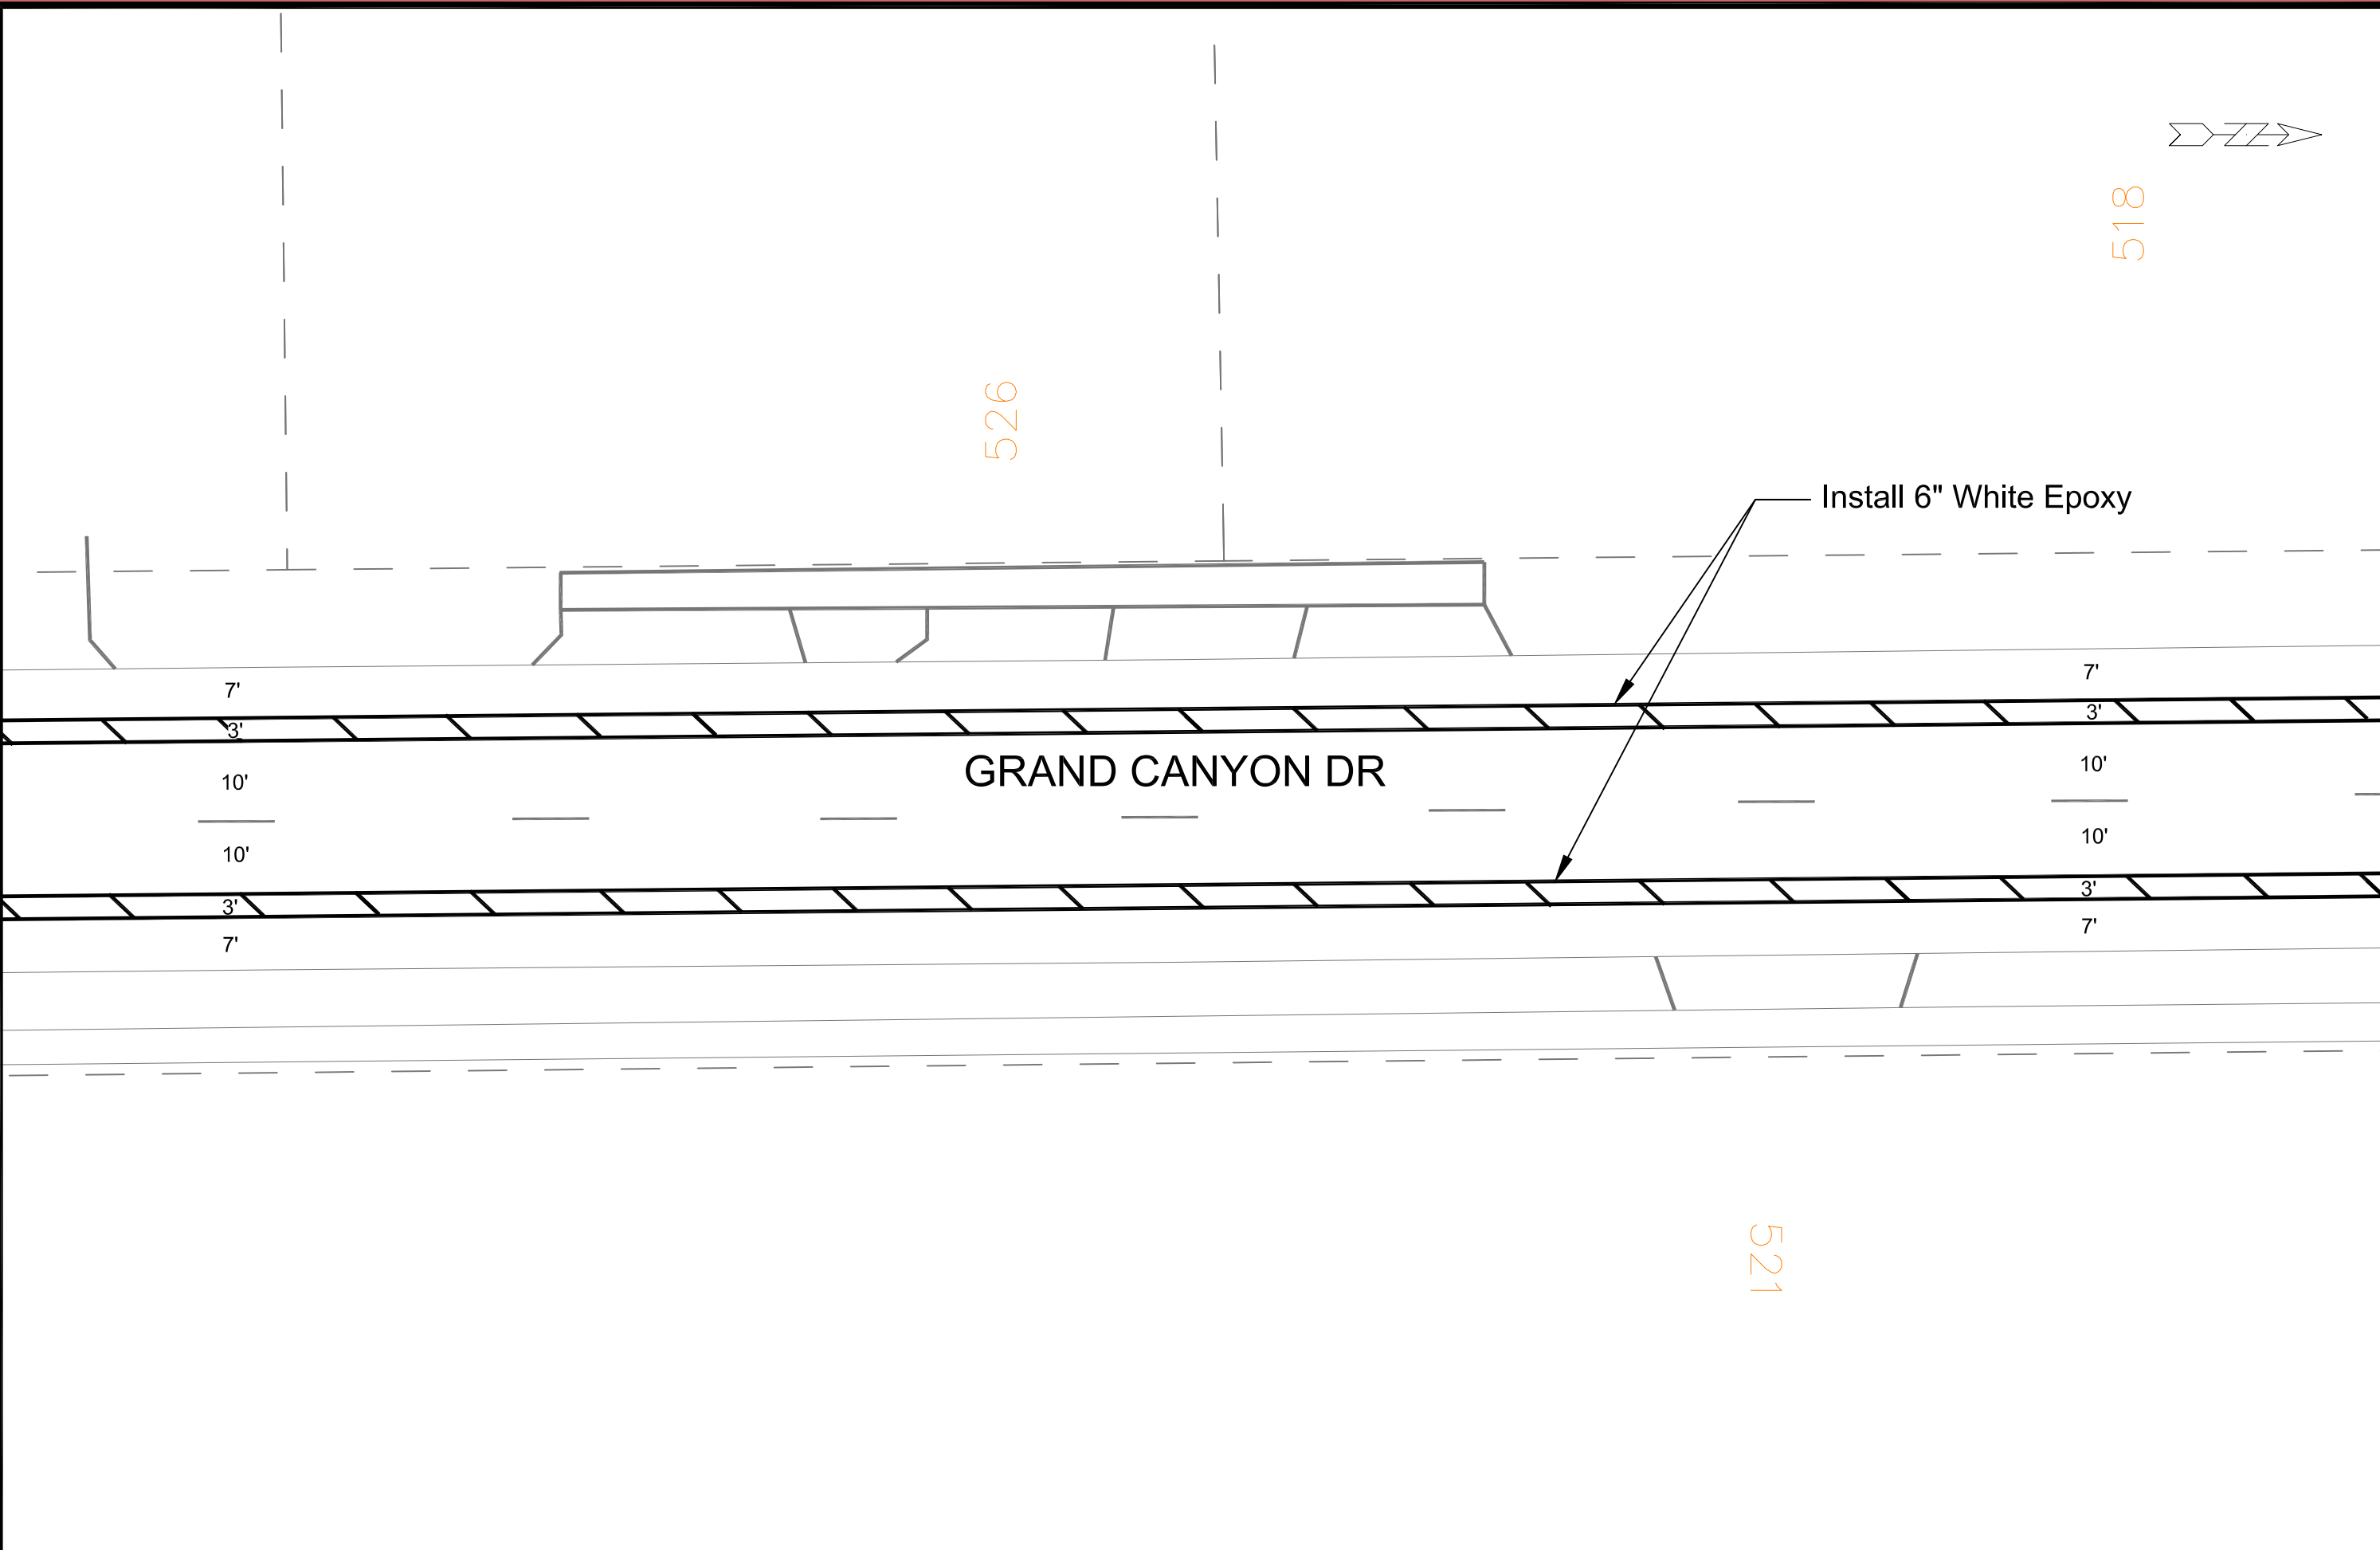

PM-5

City of Madison
Wisconsin

MARKING PLAN

GRAND CANYON DR AND W PLATTE DR BIKE LANES

MADISON, WI

CONTRACT NO:

M:\DESIGN\Traffic\Safe Streets Bike Markings\Grand-Canyon-W-Platte-Bike-Lanes.dwg


MARK	REVISION	DATE	BY

Designed By: CLP

Date: 8/28/25

Scale: 1:20

PM-5

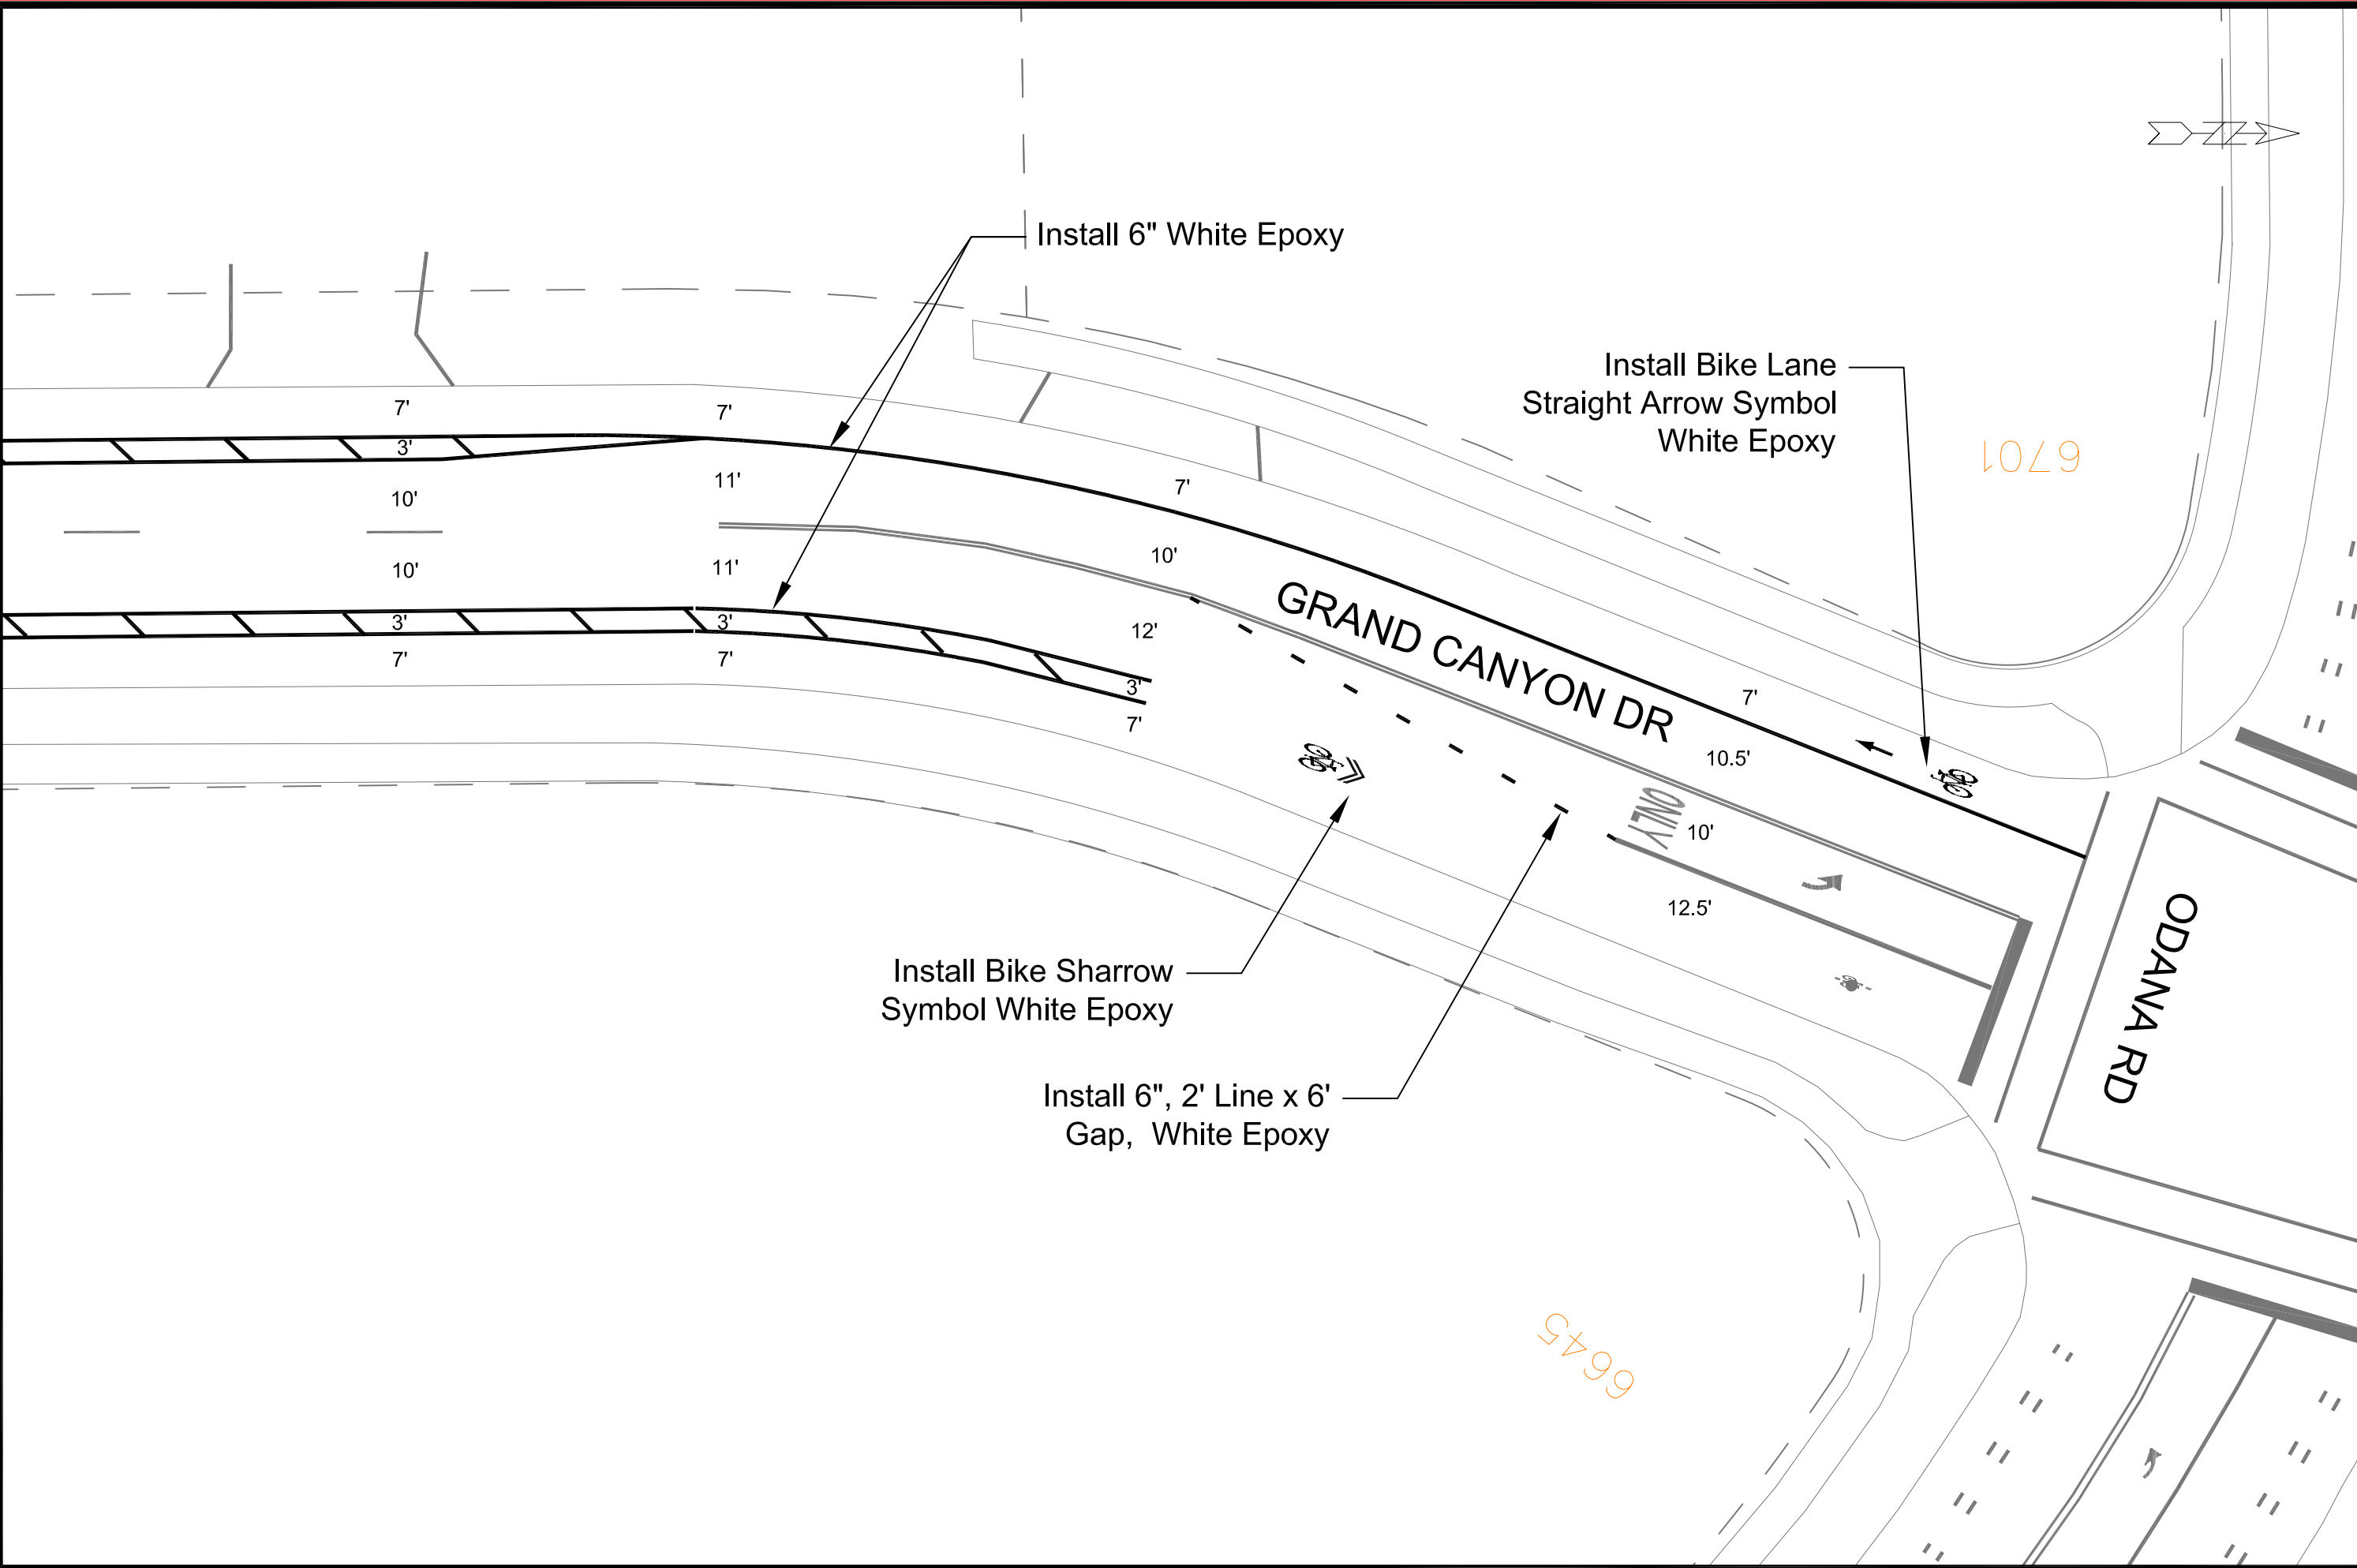

MARKING PLAN

GRAND CANYON DR AND W PLATTE DR BIKE LANES

M:\DESIGN\Traffic\In\Luke\Safe Streets Bike Markings\Grand-Canyon-W-Platte-Bike-Lanes.dwg



PM-7

CONTRACT NO:

MADISON, WI

MARK	REVISION	DATE	BY
---	---	---	---
---	---	---	---
---	---	---	---
---	---	---	---
---	---	---	---

Designed By: CLP
Date: 8/28/25
Scale: 1:20
PM-7

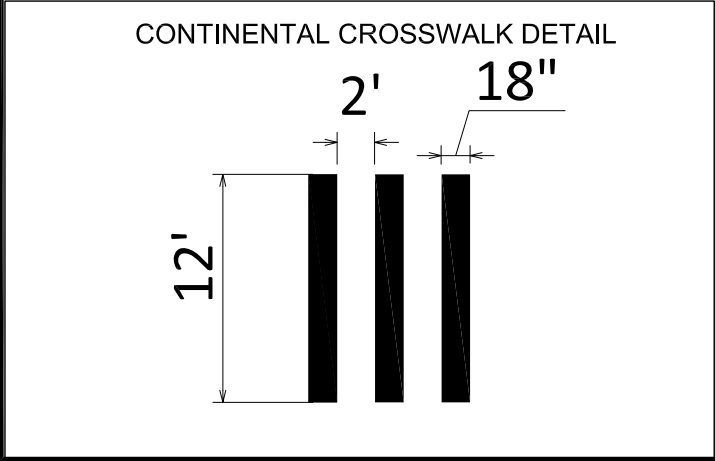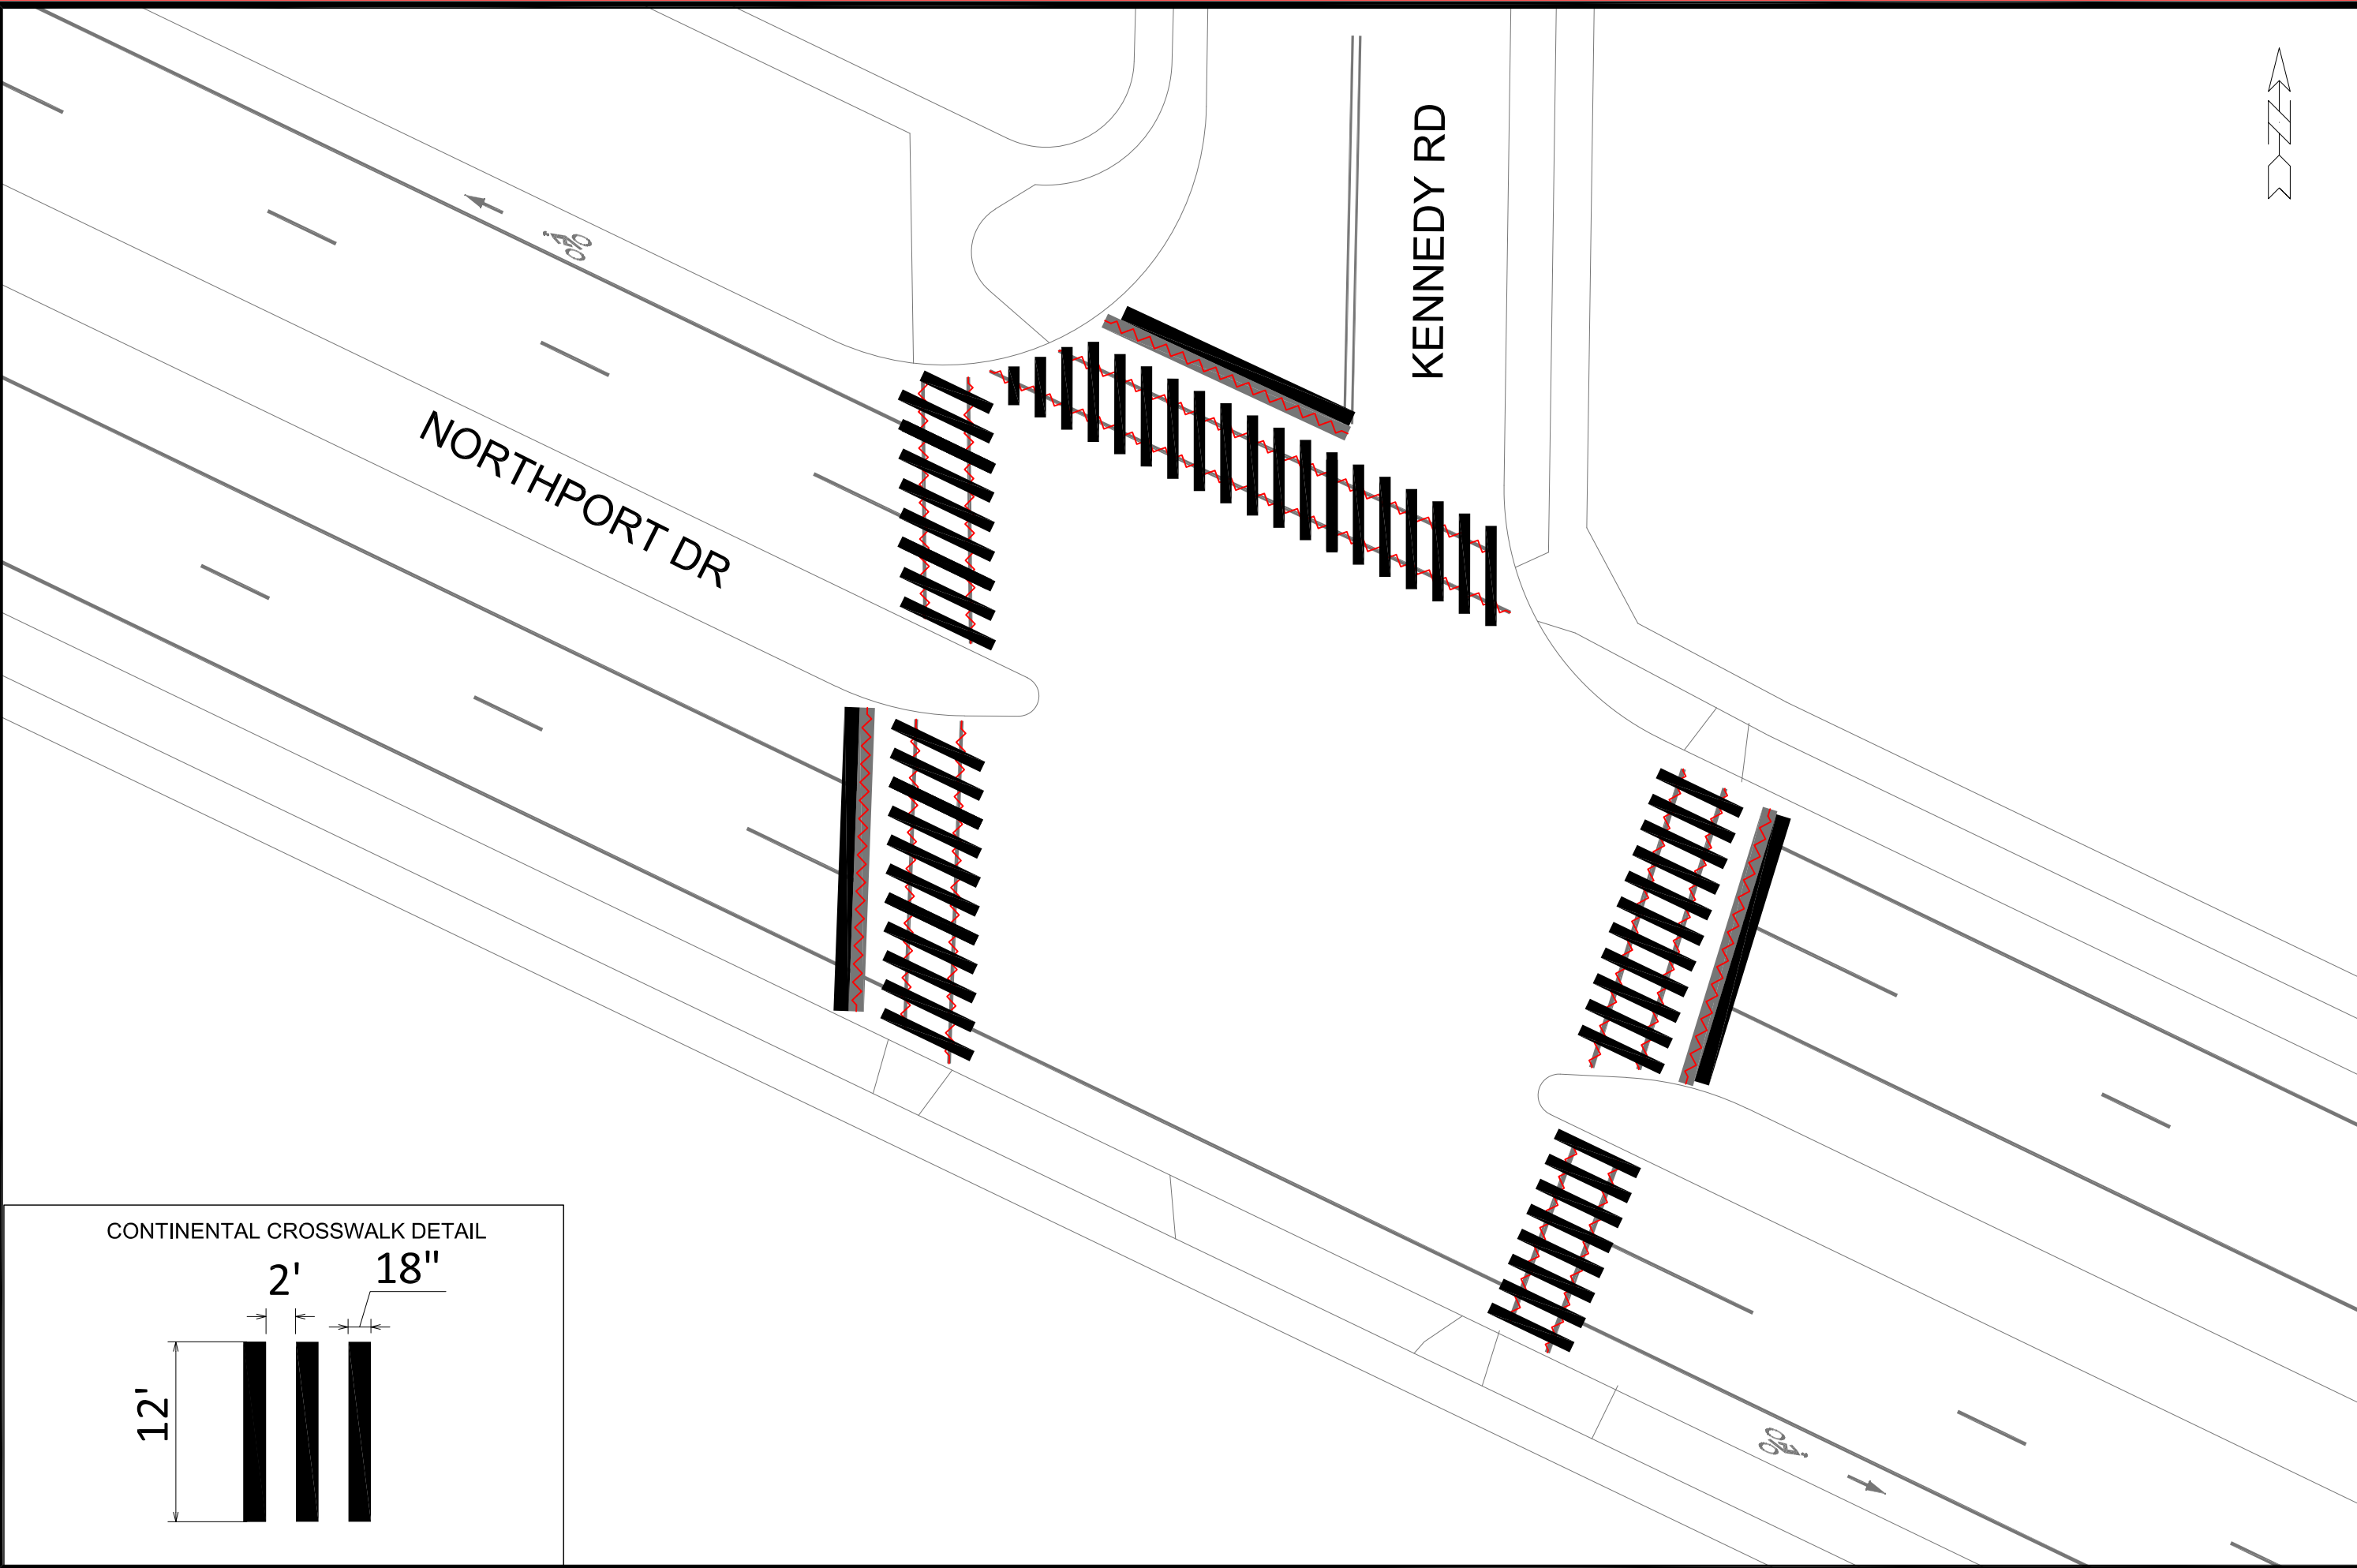

PM-1

NORTHPORT AND KENNEDY MARKING PLAN

SAFE STREETS MADISON 2026

M:\DESIGN\Traffic\Safe Streets Bike Markings\Northport_Kennedy_Continental Crosswalks.dwg



MADISON, WI

CONTRACT NO: -----

MARK	REVISION	DATE	BY
---	---	---	---
---	---	---	---
---	---	---	---
---	---	---	---

Designed By: CLP
Date: 01/29/2025
Scale: 1/20

PM-1

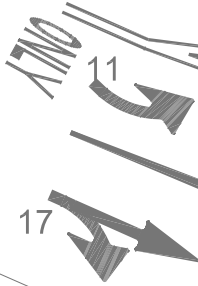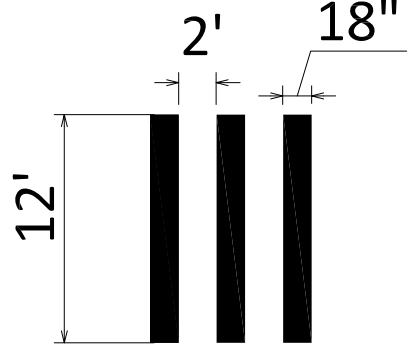

M:\DESIGN\Traffic\InLuke\Safe Streets Bike Markings\Monroe_Grant_Continental Crosswalks.dwg

MADISON, WI

[illegible]

PM-1

• **AO**

ABERG AVE - SHERMAN TO PACKERS MARKING PLAN

SAFE STREETS MADISON 2026

M:\DESIGN\Traffic\tnLuke\Safe Streets Bike Markings\Aberg_Packers to Sherman_Bike Lanes.dwg



PM-1

MADISON, WI

CONTRACT NO:

MARK		REVISION		DATE	BY
Designed By: CLP Date: 01/29/2025 Scale: 1:20

PM-1

CROWLEY AVE

ABERG AVE

RUSKIN ST



ABERG AVE - SHERMAN TO PACKERS MARKING PLAN
SAFE STREETS MADISON 2026

MADISON, WI

MARK	REVISION	DATE	BY
----	----	----	----
Designed By: CLP	Date: 01/29/2025	Scale: 1:20	PM-2

M:\DESIGN\Traffic\Safe Streets Bike Markings\Aberg_Packers to Sherman_Bike Lanes.dwg


CONTRACT NO:

PM-2








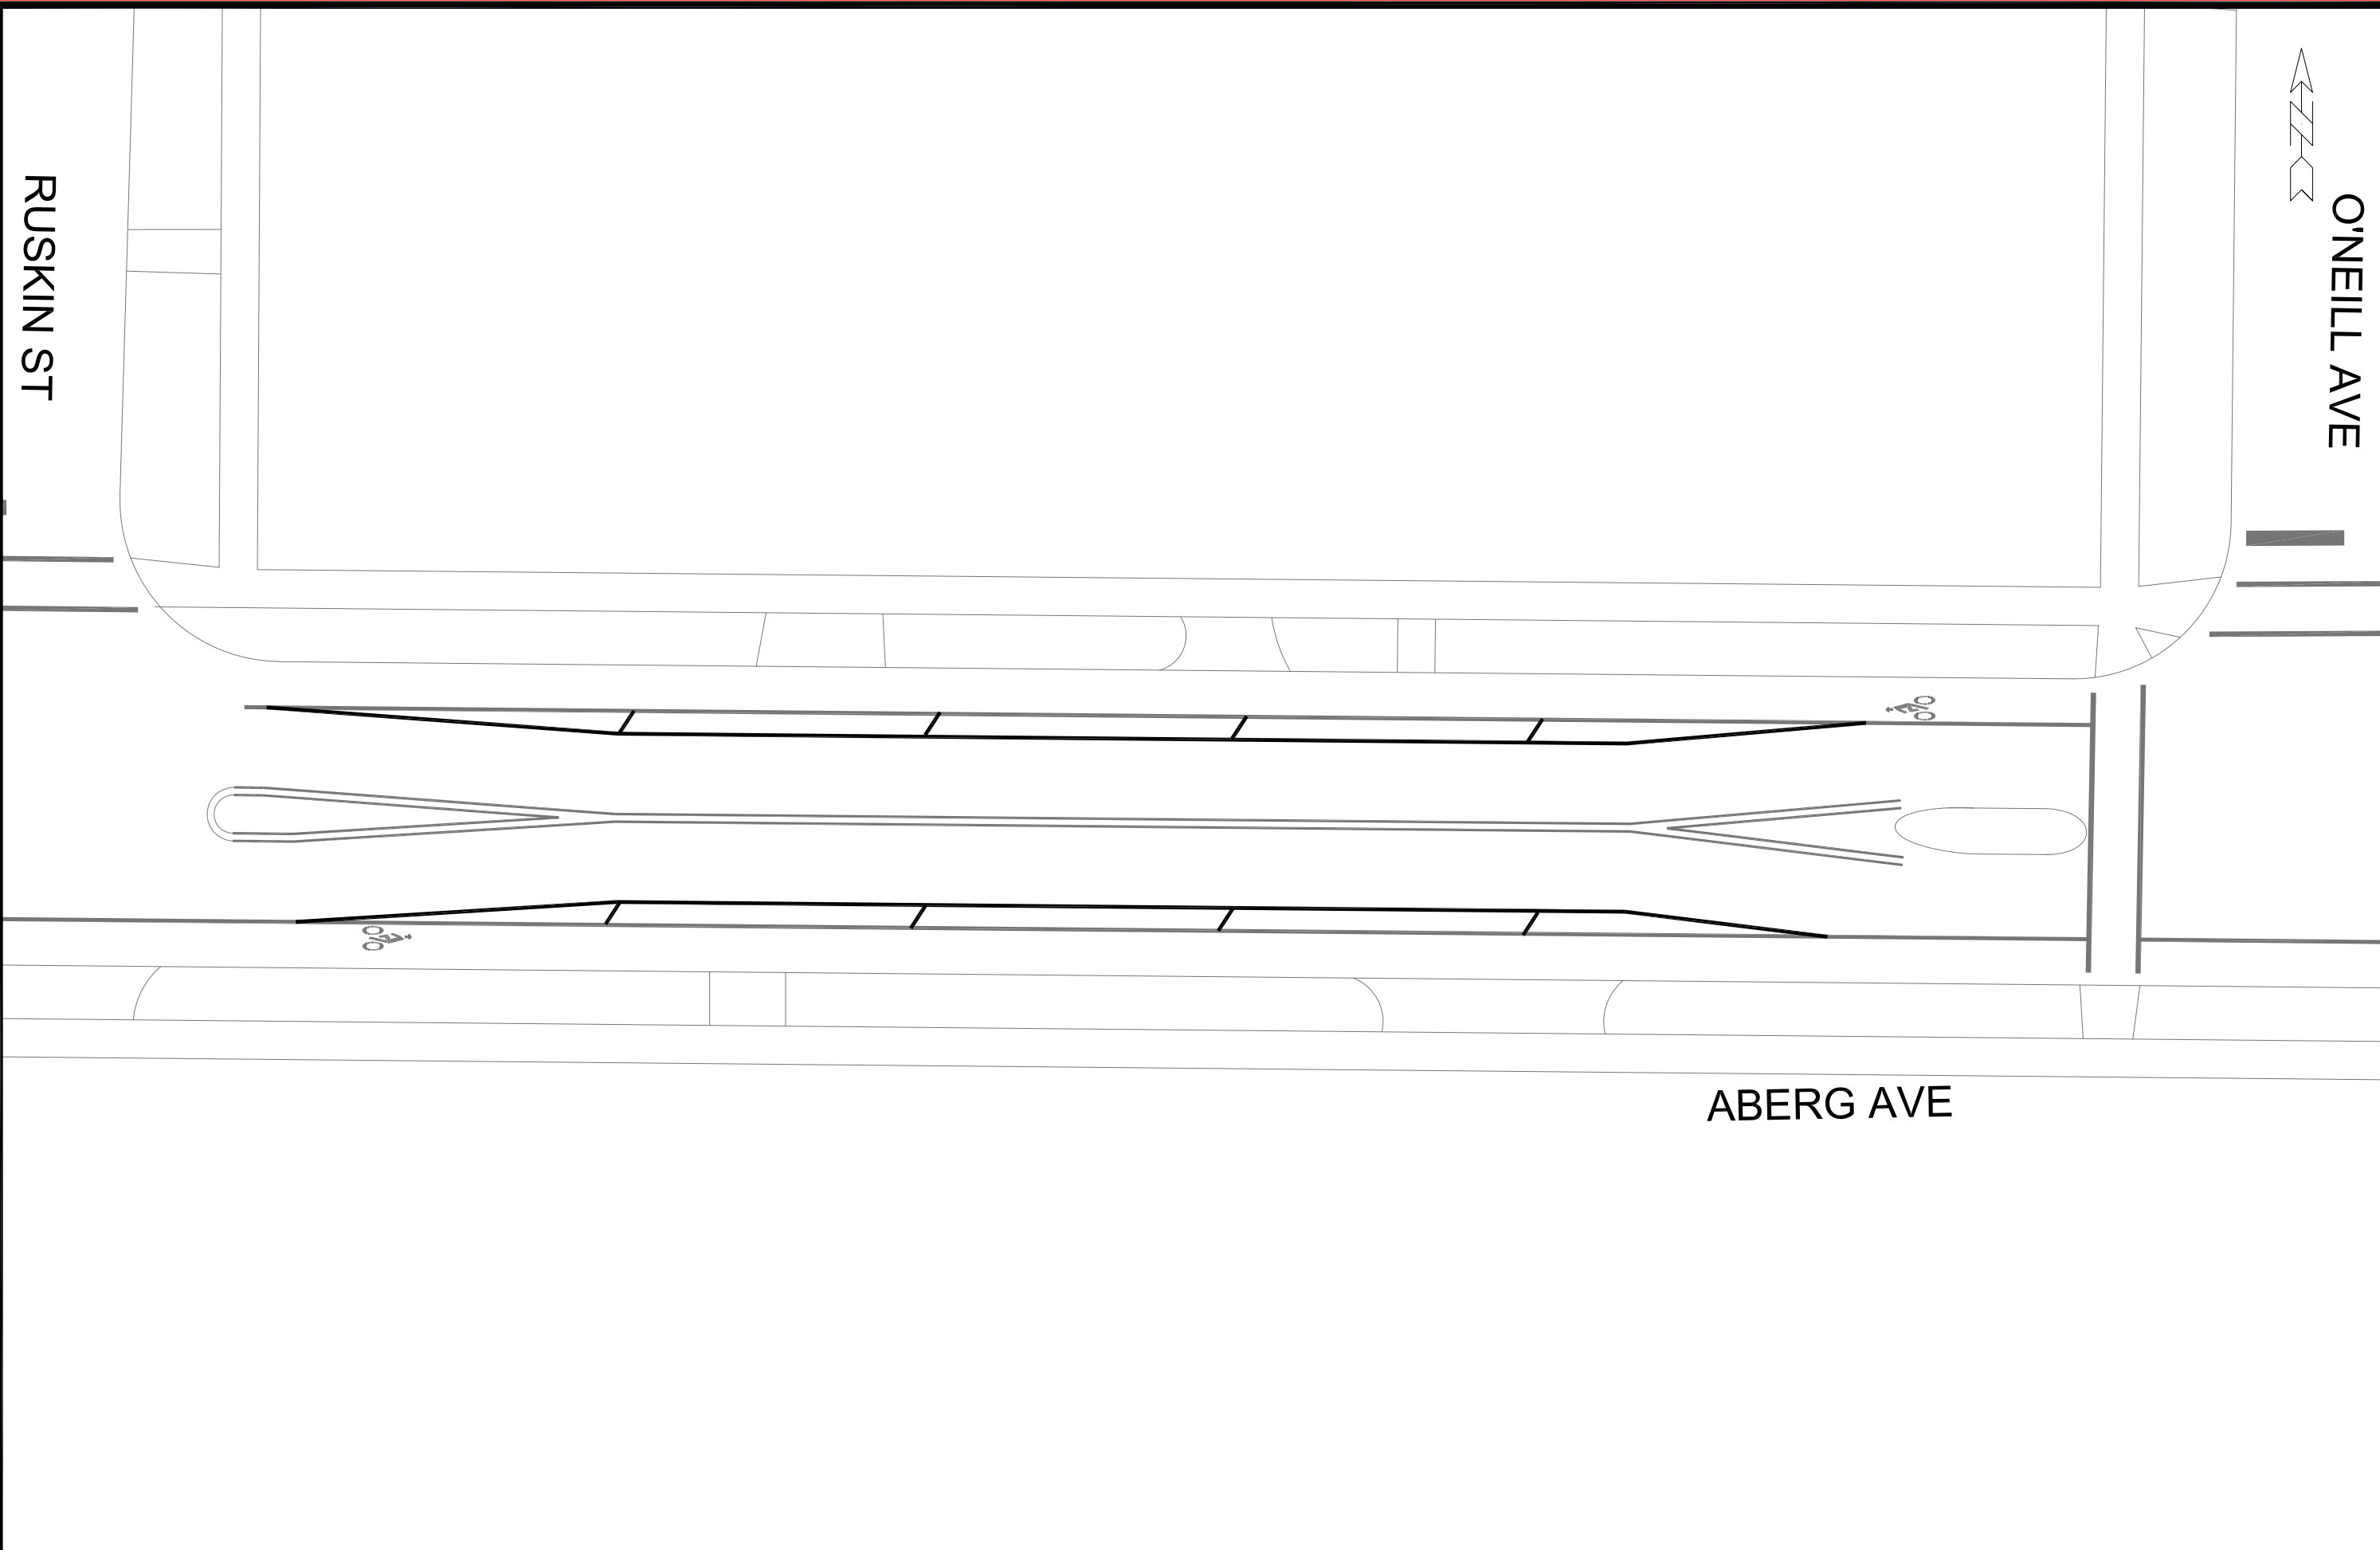

A BERG AVE - SHERMAN TO PACKERS MARKING PLAN	-----
SAFE STREETS MADISON 2026	MADISON,WI
MA:\DESIGN\TrafficInLukaSafe Streets Bike MarkingsAberg_Packers to Sherman_Bike Lanes.dwg	CONTRACT NO: -----
Scaled: 1:20	PM-3

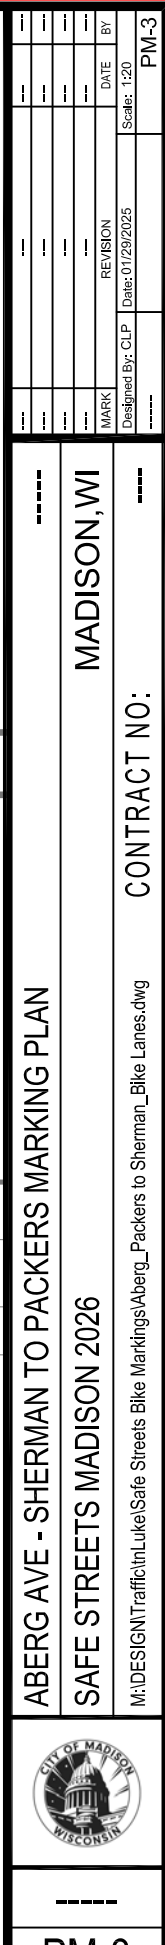[illegible]

	ABERG AVE - SHERMAN TO PACKERS MARKING PLAN	


SAFE STREETS MADISON 2026		
MADISON, WI		
MADESIGNTrafficInLnSafe Streets Bike MarkingsAberg_Packers to Sherman_Bike Lanes.dwg	MARK	DATE
CONTRACT NO:	REVISION	BY
	Date: 01/29/2025	Scale: 1:20
	Designed By: CLP	PM-3

[illegible][illegible]

	CITY OF MADISON WISCONSIN	
ABERG AVE - SHERMAN TO PACKERS MARKING PLAN		
SAFE STREETS MADISON 2026		
		MADISON, WI
CONTRACT NO:		
M:\DESIGN\TrafficInLUkeSafe Streets Bike MarkingsAberg_Packers to Sherman_Bike Lanes.dwg		
	MARK	DATE BY
		REVISION
Designed By: CLP		Date: 01/29/2025
		Scales: 1:20
		PM-3

	ABERG AVE - SHERMAN TO PACKERS MARKING PLAN			
	SAFE STREETS MADISON 2026		MADISON, WI	
M:\DESIGN\Traffic\In Luke\Safe Streets Bike Markings\Aberg_Packers to Sherman_Bike Lanes.dwg		CONTRACT NO.:		Date: 01/29/2025 Scale: 1:20
		MARK	REVISION	DATE BY

	ABERG AVE - SHERMAN TO PACKERS MARKING PLAN			
	SAFE STREETS MADISON 2026		MADISON, WI	
M:\DESIGN\Traffic\In Luke\Safe Streets Bike Markings\Aberg_Packers to Sherman_Bike Lanes.dwg		CONTRACT NO.:		Date: 01/29/2025 Scale: 1:20
		MARK	REVISION	DATE BY

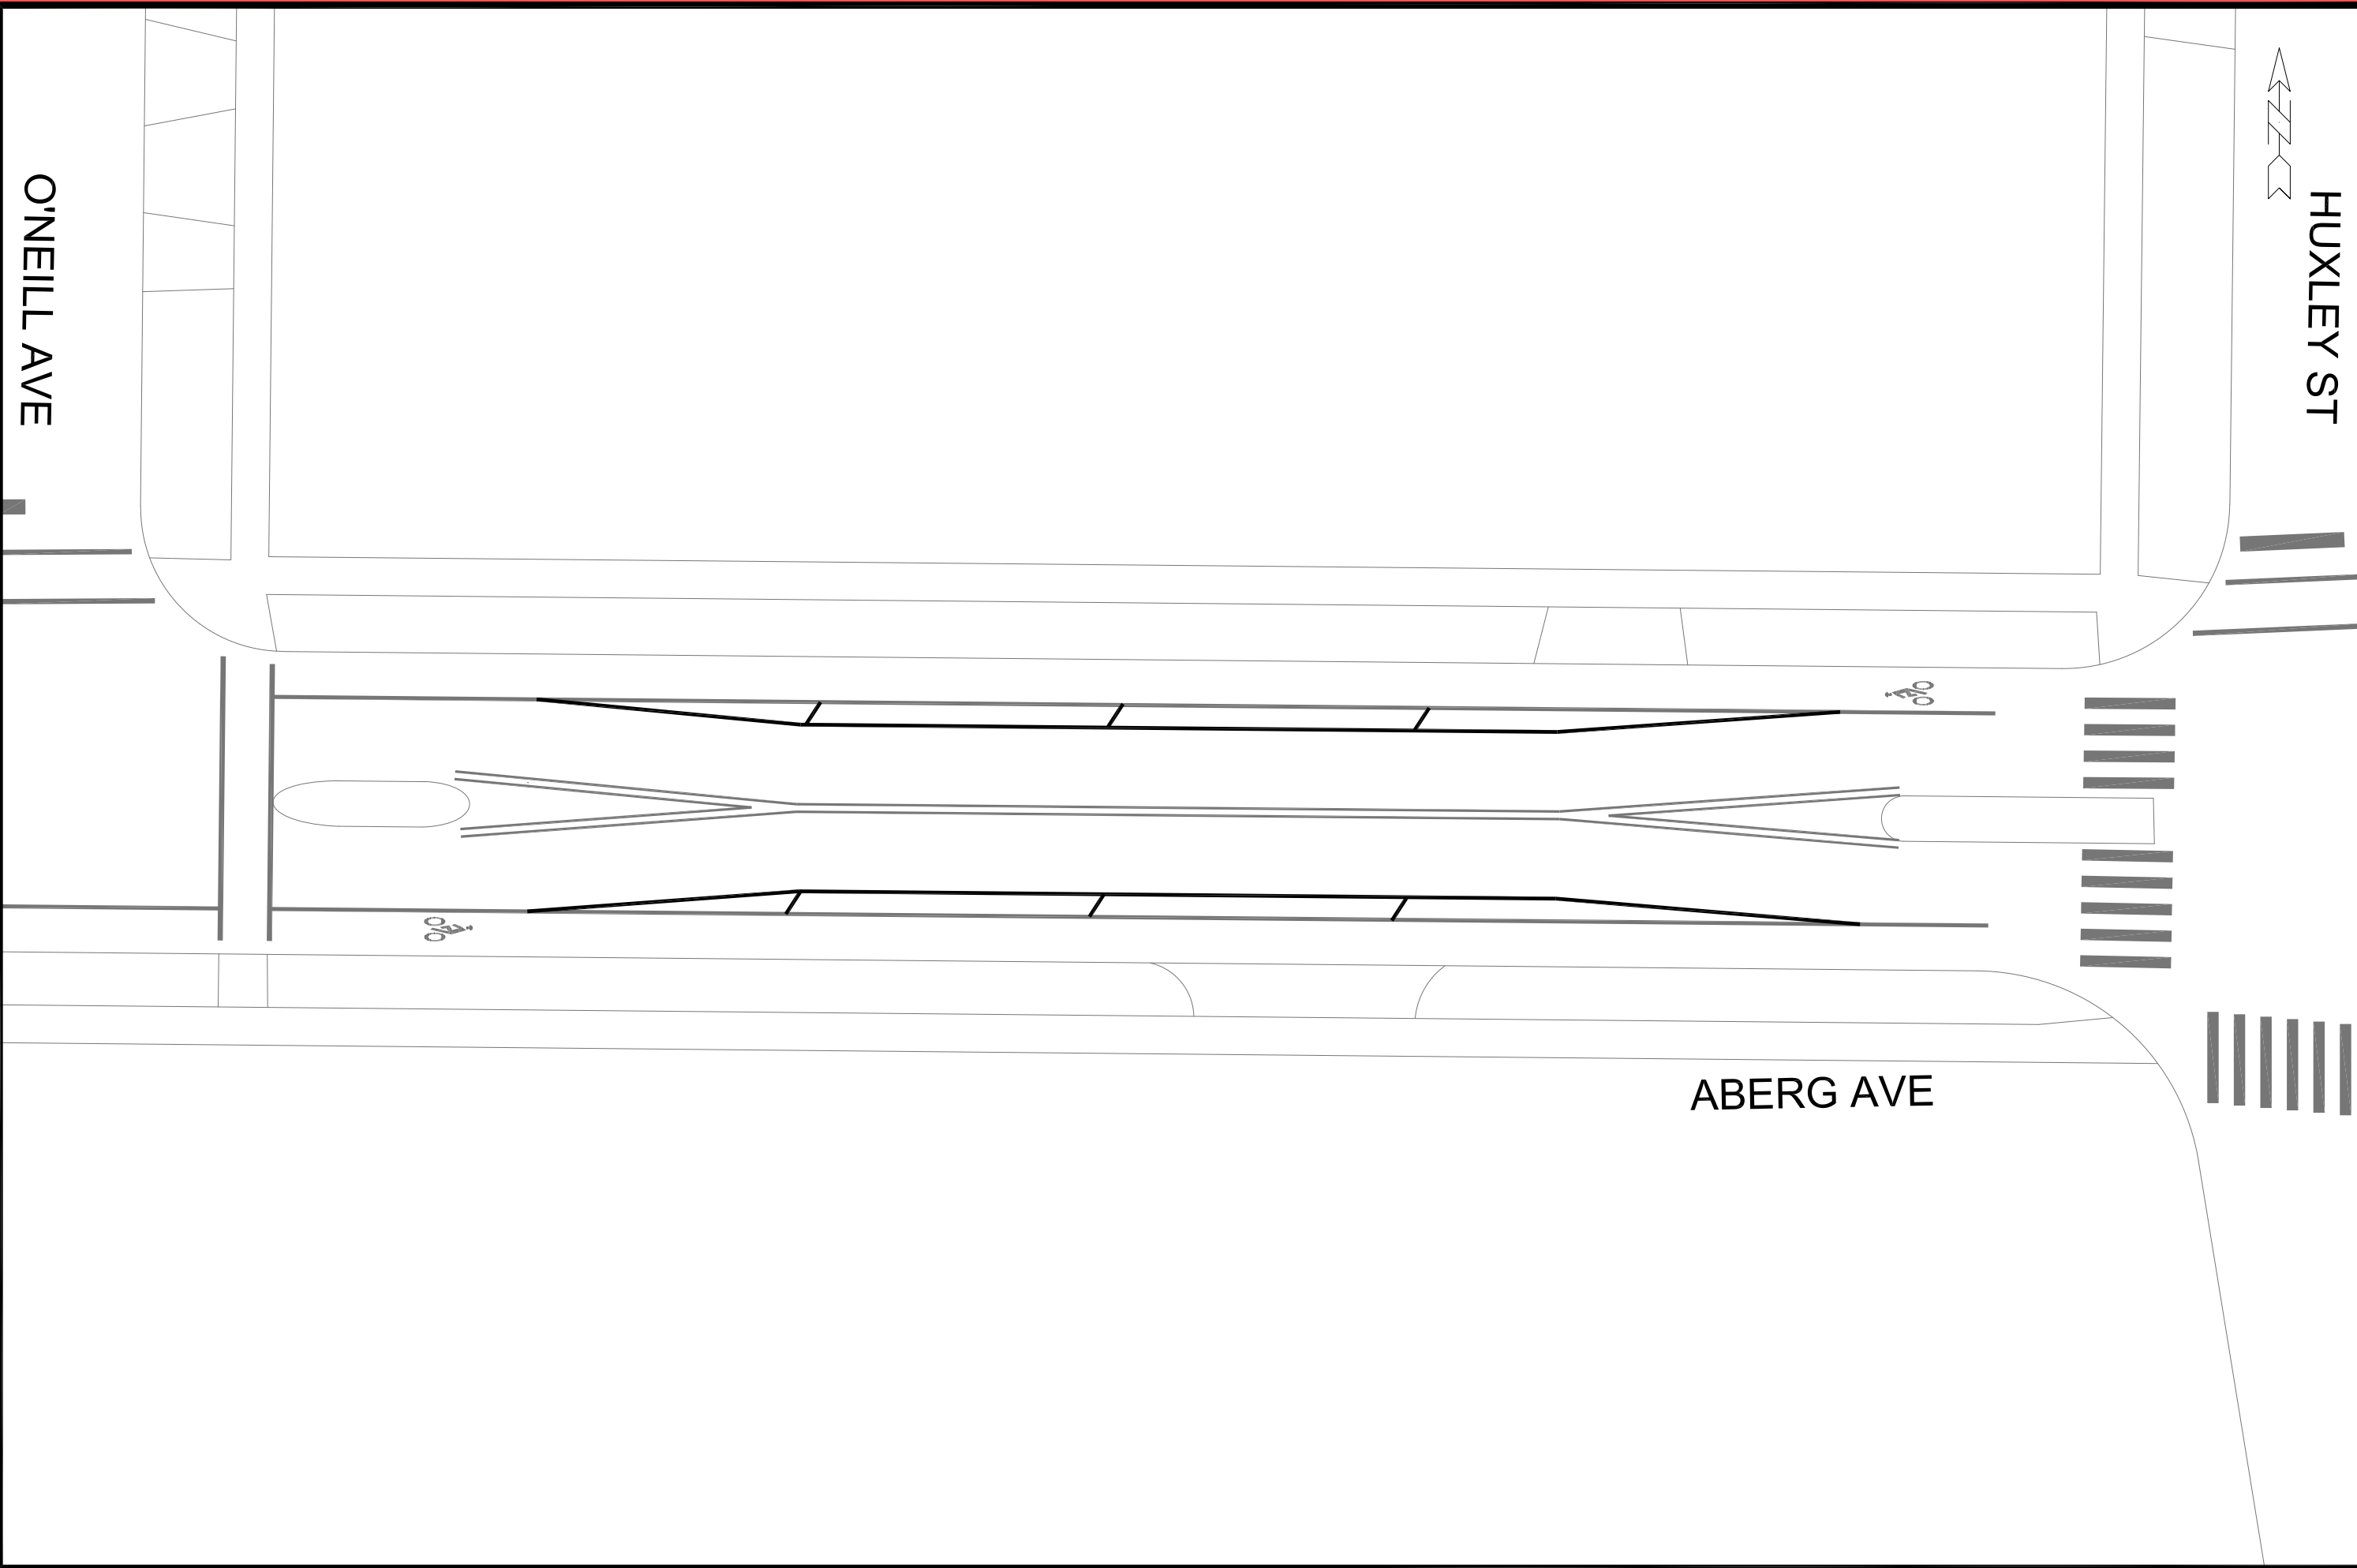

PM-4

ABERG AVE - SHERMAN TO PACKERS MARKING PLAN

SAFE STREETS MADISON 2026

MADISON, WI


M:\DESIGN\Traffic\In\Safe Streets Bike Markings\Aberg_Packers to Sherman_Bike Lanes.dwg

CONTRACT NO:

DESIGNED BY: CLP	REVISION
Date: 01/29/2022	

Scale: 1:20
PM-4

PM-4

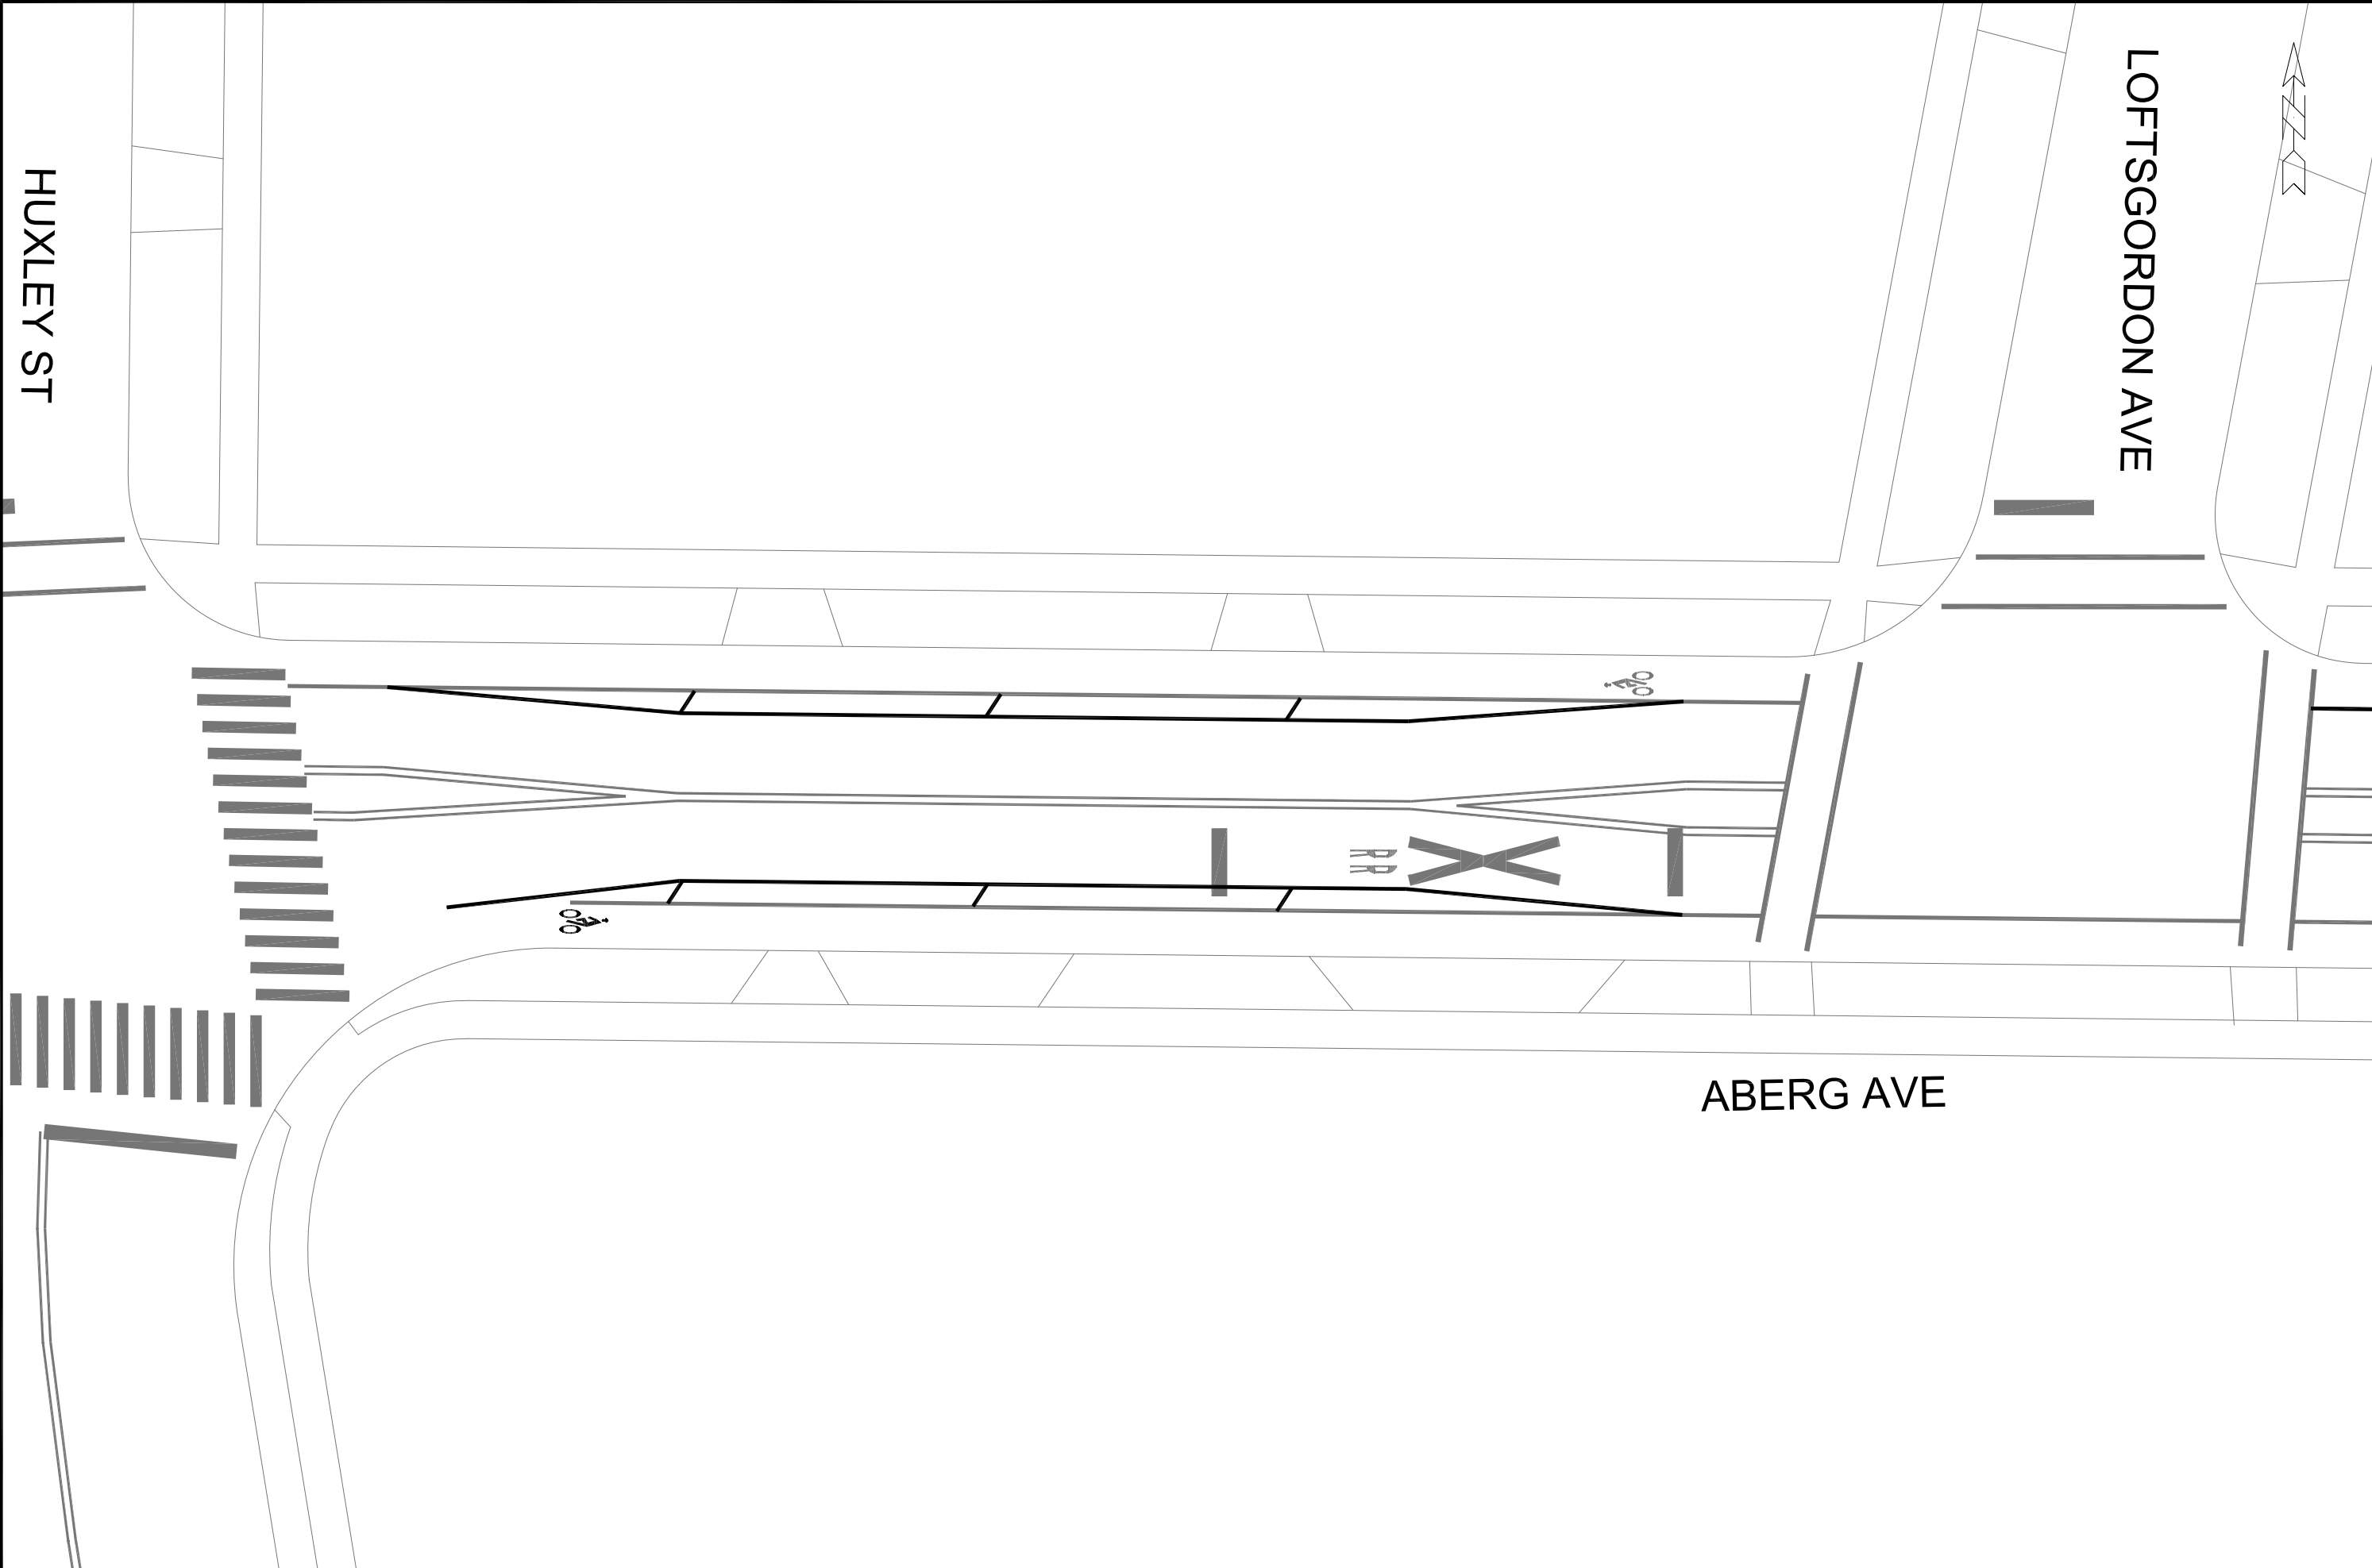

ABERG AVE - SHERMAN TO PACKERS MARKING PLAN
SAFE STREETS MADISON 2026
M:\DESIGN\Traffic\Safe Streets Bike Markings\Aberg_Packers to Sherman_Bike Lanes.dwg

MARK	REVISION	DATE	BY
----	----	----	----
Designated By: CLP	Date: 01/29/2025	Scale: 1:20	PM-5

MADISON, WI
CONTRACT NO: -----

PM-5

LOFTSGORDON AVE



ABERG AVE



PM-6


ABERG AVE - SHERMAN TO PACKERS MARKING PLAN
SAFE STREETS MADISON 2026

MADISON, WI

M:\DESIGN\Traffic\In\Luke\Safe Streets Bike Markings\Aberg_Packers to Sherman_Bike Lanes.dwg

CONTRACT NO:

MARK	REVISION	DATE	BY
Designed By: CLP	Date: 01/29/2025	Scale: 1:20	PM-6

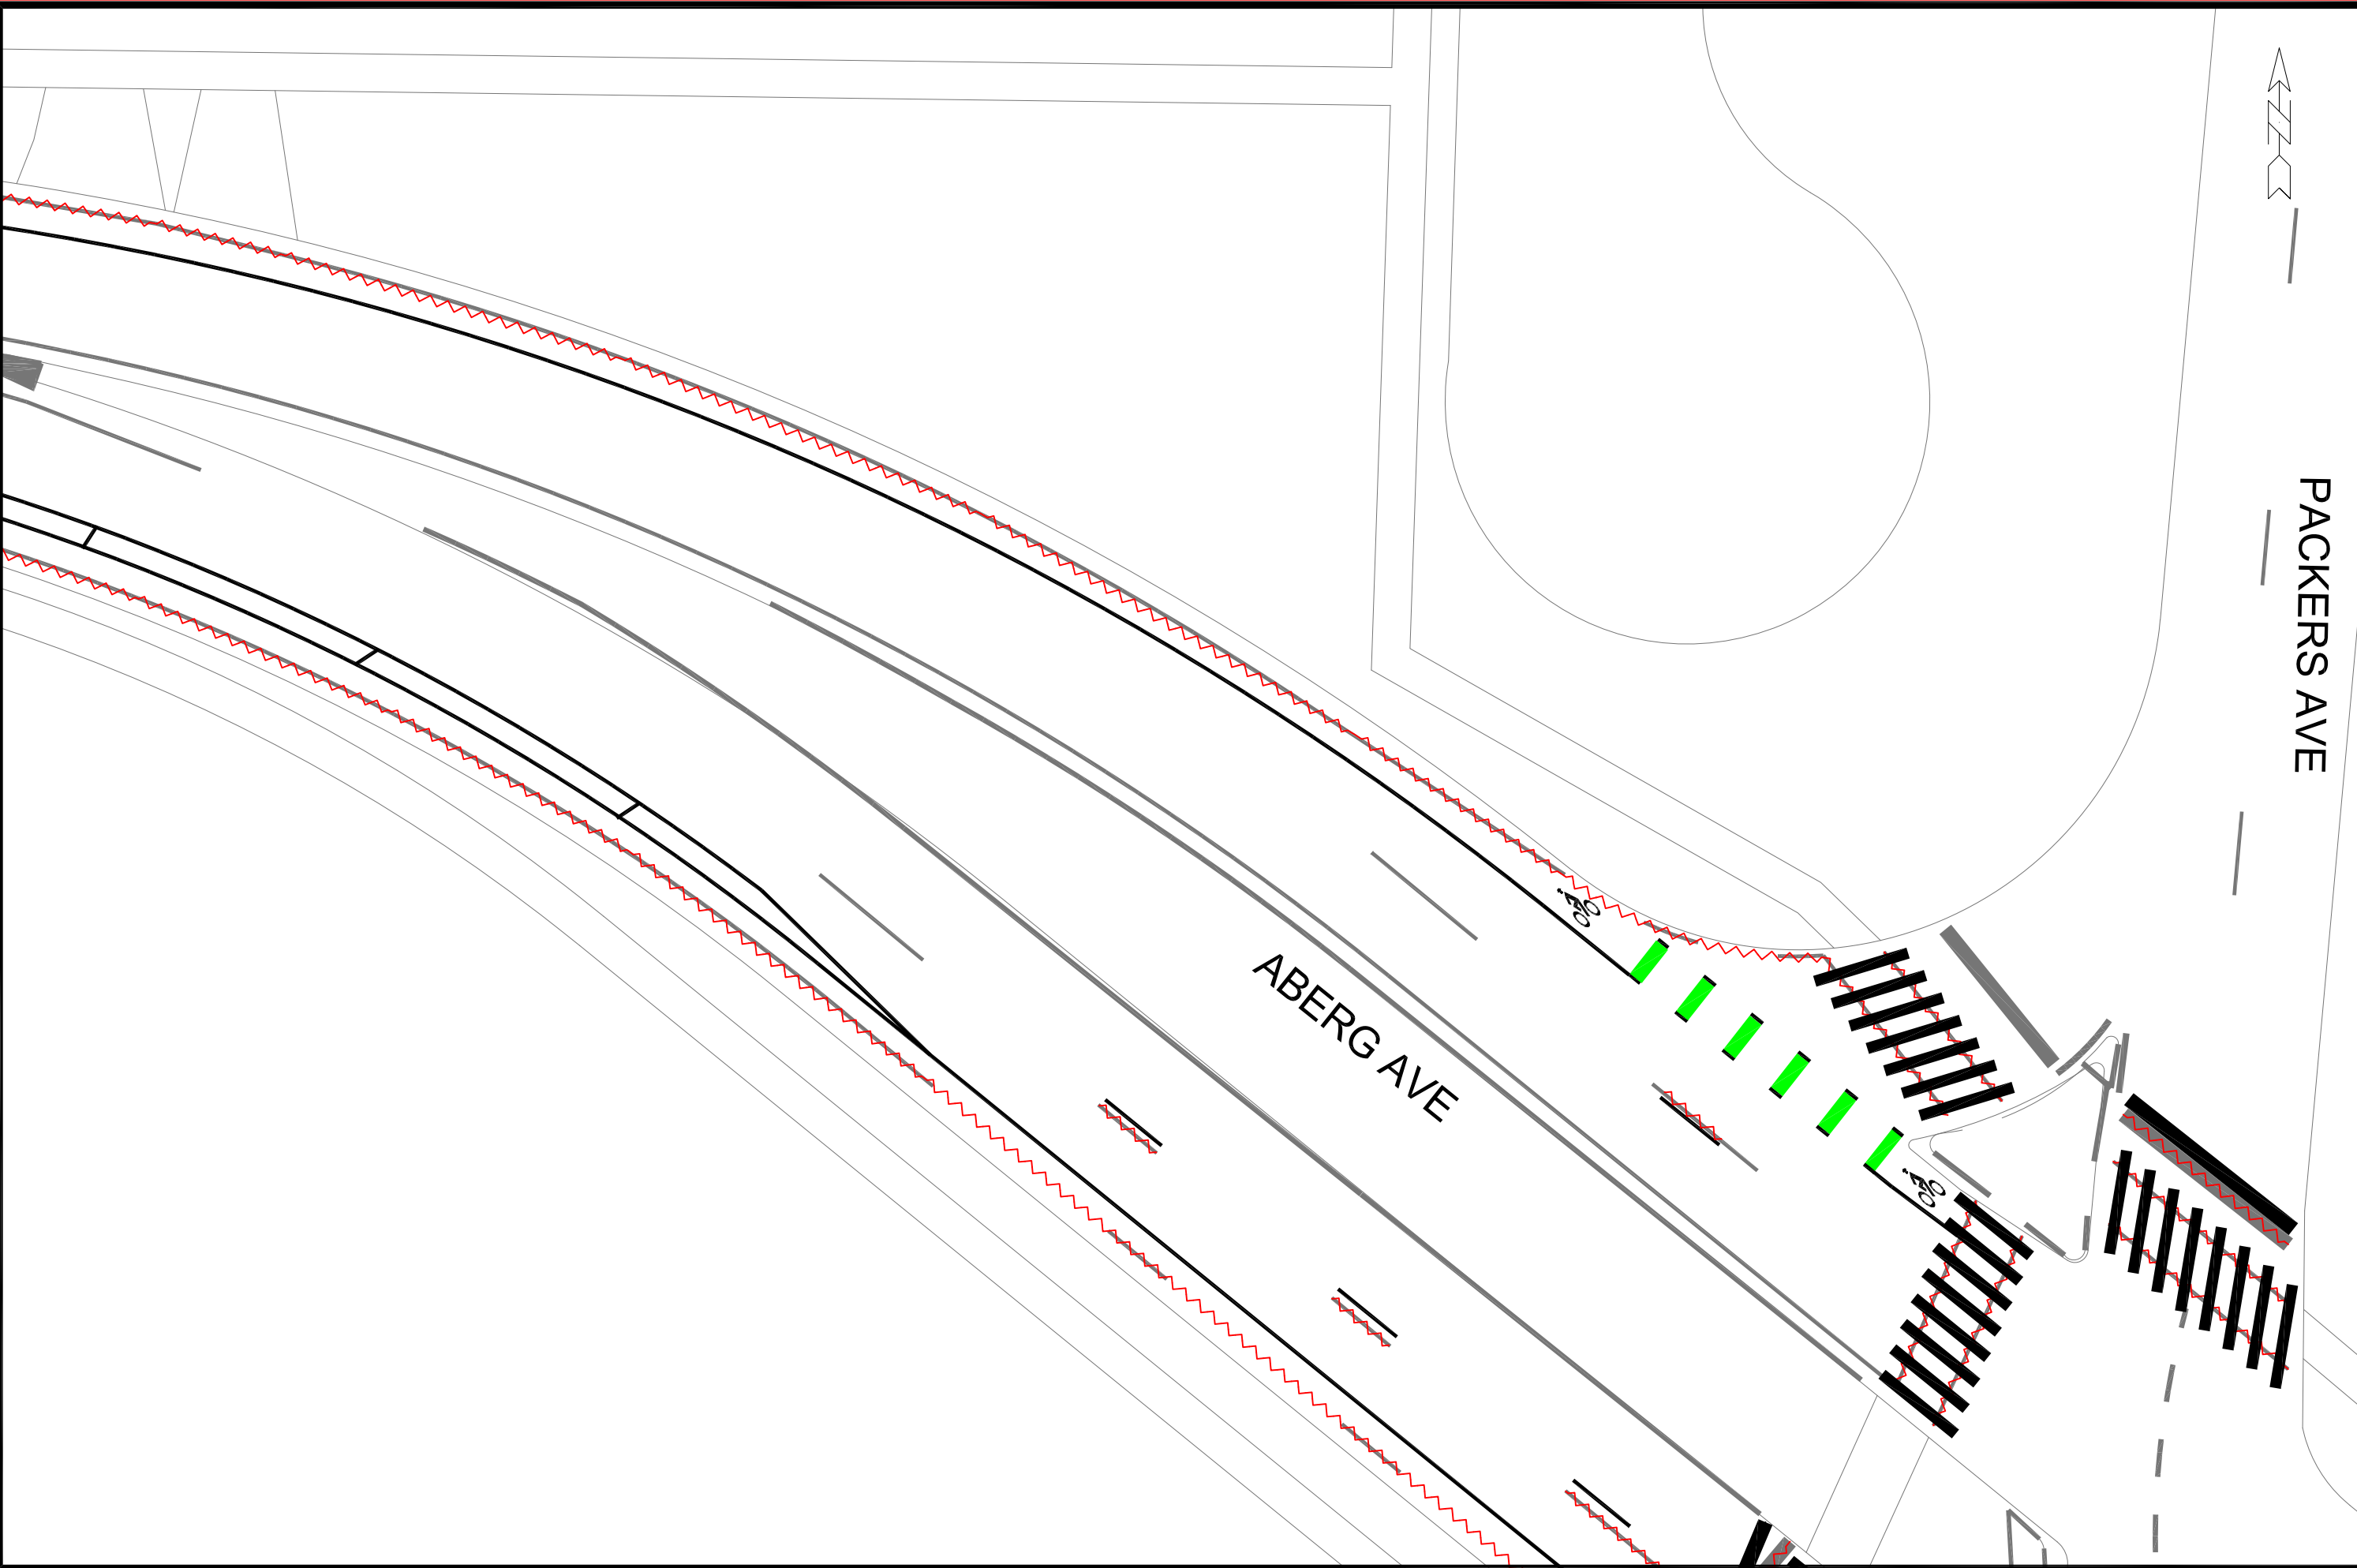

PM-8

ABERG AVE - SHERMAN TO PACKERS MARKING PLAN

SAFE STREETS MADISON 2026

M:\DESIGN\Traffic\In\Luke\Safe Streets Bike Markings\Aberg_Packers to Sherman_Bike Lanes.dwg

MADISON, WI

CONTRACT NO:

MARK

REVISION

DATE


BY

Designed By: CLP


Date: 01/29/2025

Scale: 1:20



PM-8

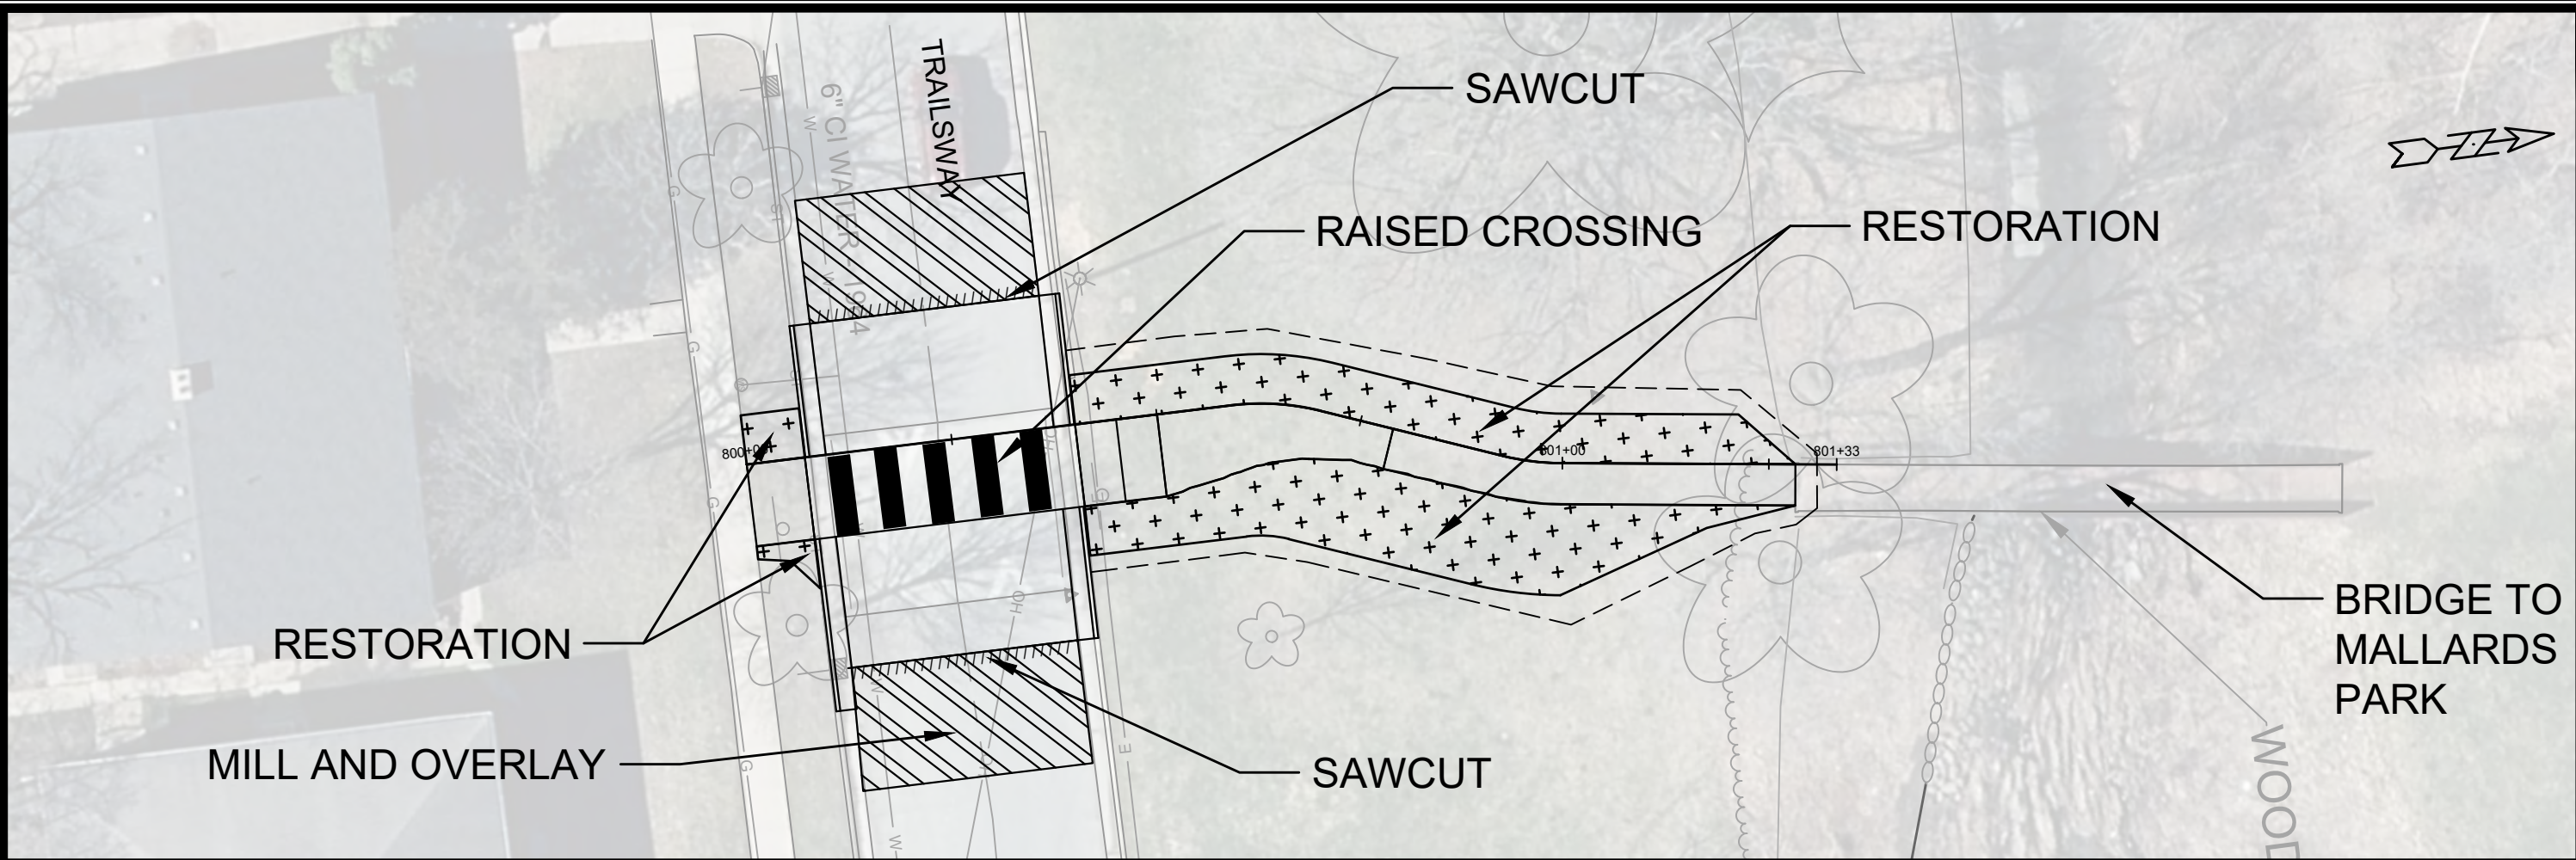



Profile View of Alignment - Trailsway Crossing

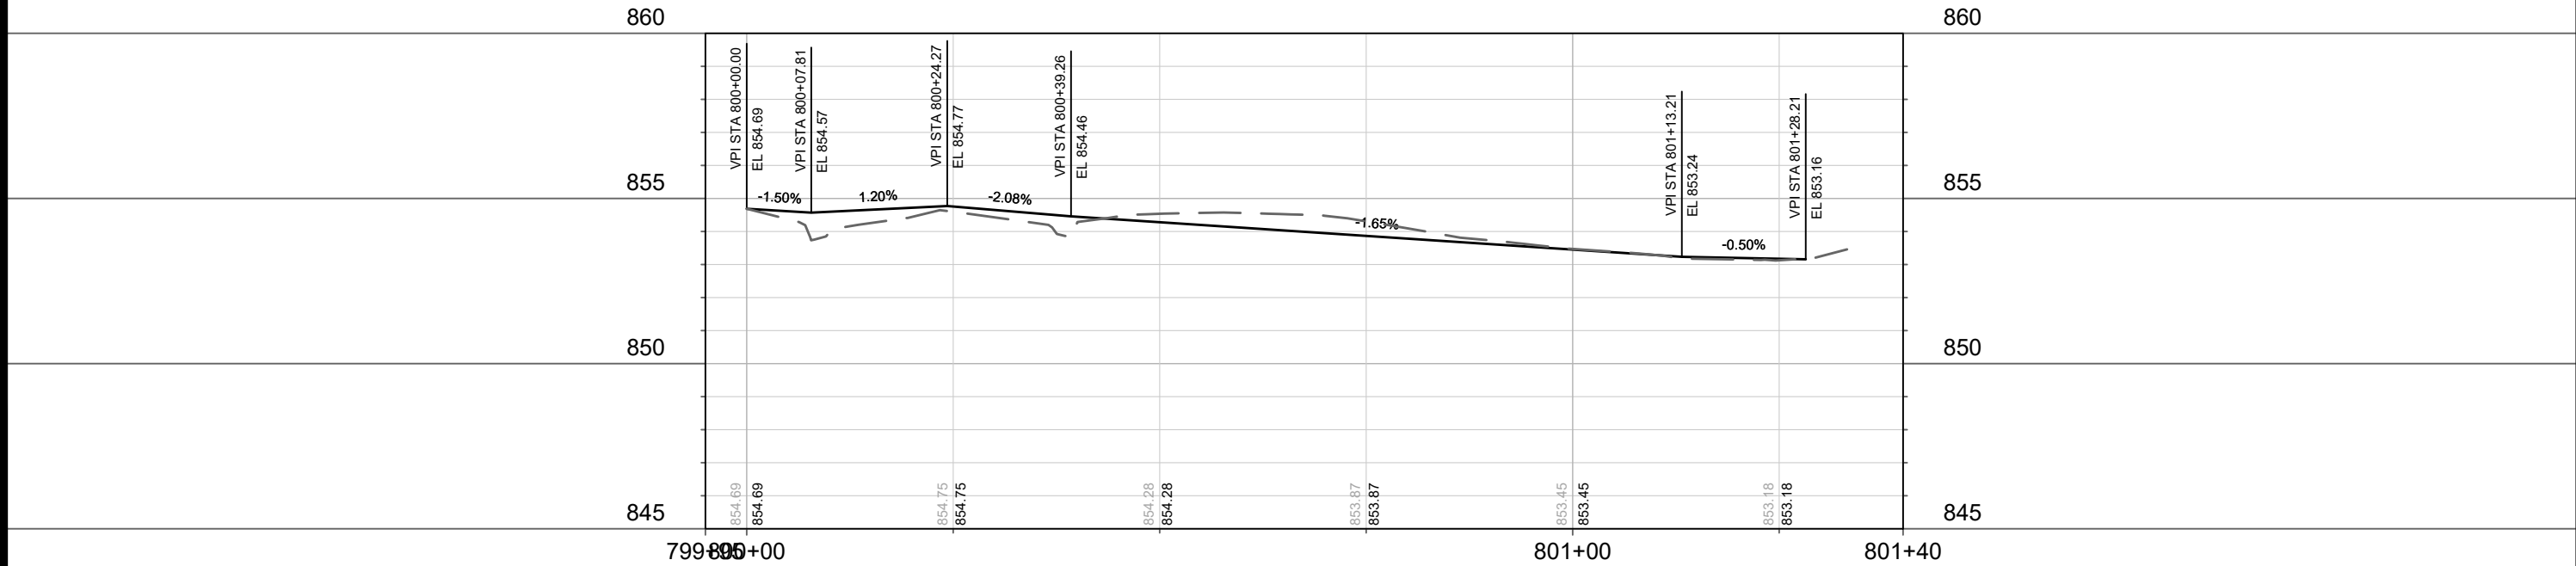



15200		MADISON, WI		CONTRACT NO: #####		SSM2	
TRAILSWAY CROSSING		SAFE STREETS 2026		M:\DESIGN\Projects\15200\CAD\Streets\Trailsway Raised Crossing\15200EN-Trailsway-PnP.dwg		CITY OF MADISON WISCONSIN	
15200		SSM2		DESIGNED BY: JN		DATE: 2/4/2026 1:57 AM	
15200		SSM2		REVISION		BY	
15200		SSM2		DATE		BY	

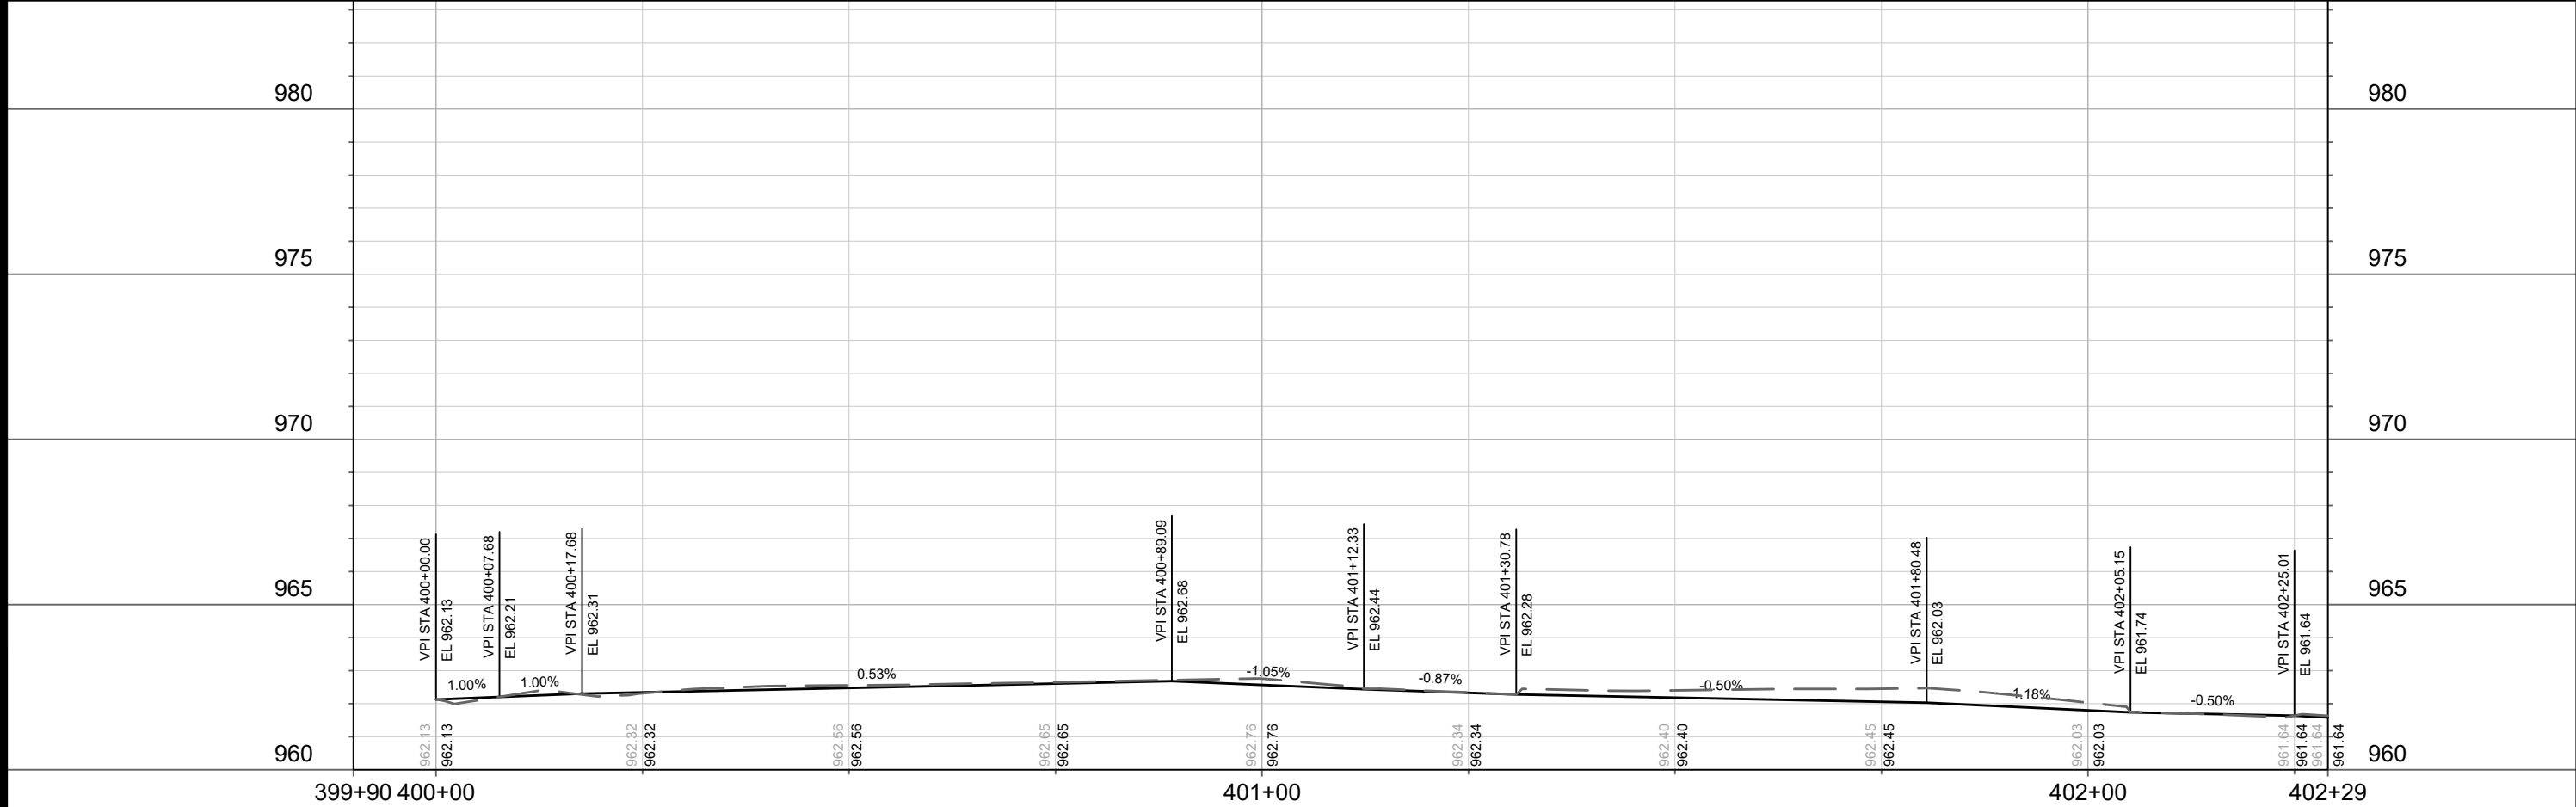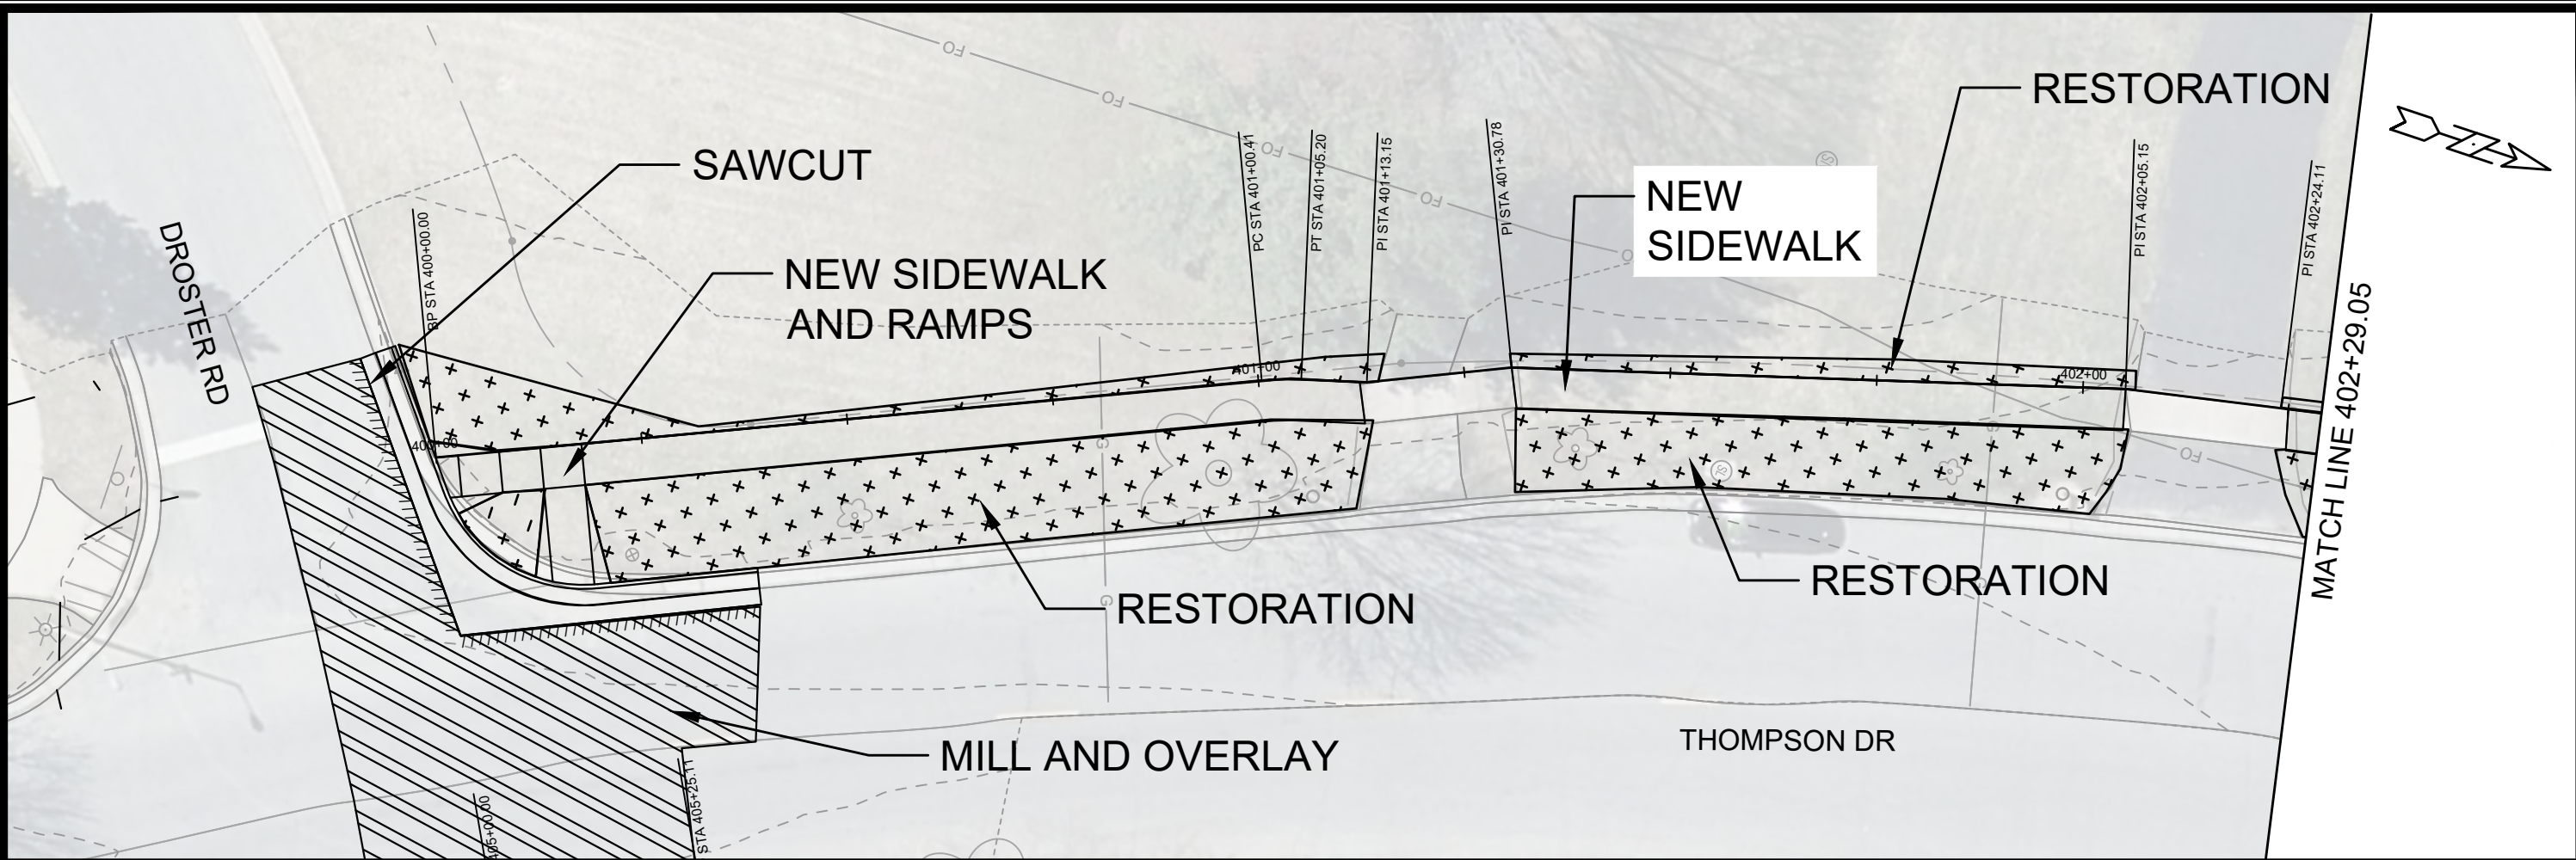

THOMPSON DR SIDEWALK		15200	MADISON, WI		15200	SSM6	
SAFE STREETS 2026		CONTRACT NO: #####		DESIGNED BY: JN		DATE: 2/4/2026 1:57 AM	
M:\DESIGN\Projects\15200\CAD\Streets\Thompson Rd at Cottage Grove Rd\15200EN-ThompsonDr-PnP.dwg		PROJECT NO: 15200		REVISION		BY	
CITY OF MADISON WISCONSIN		15200		DATE		SSM6	

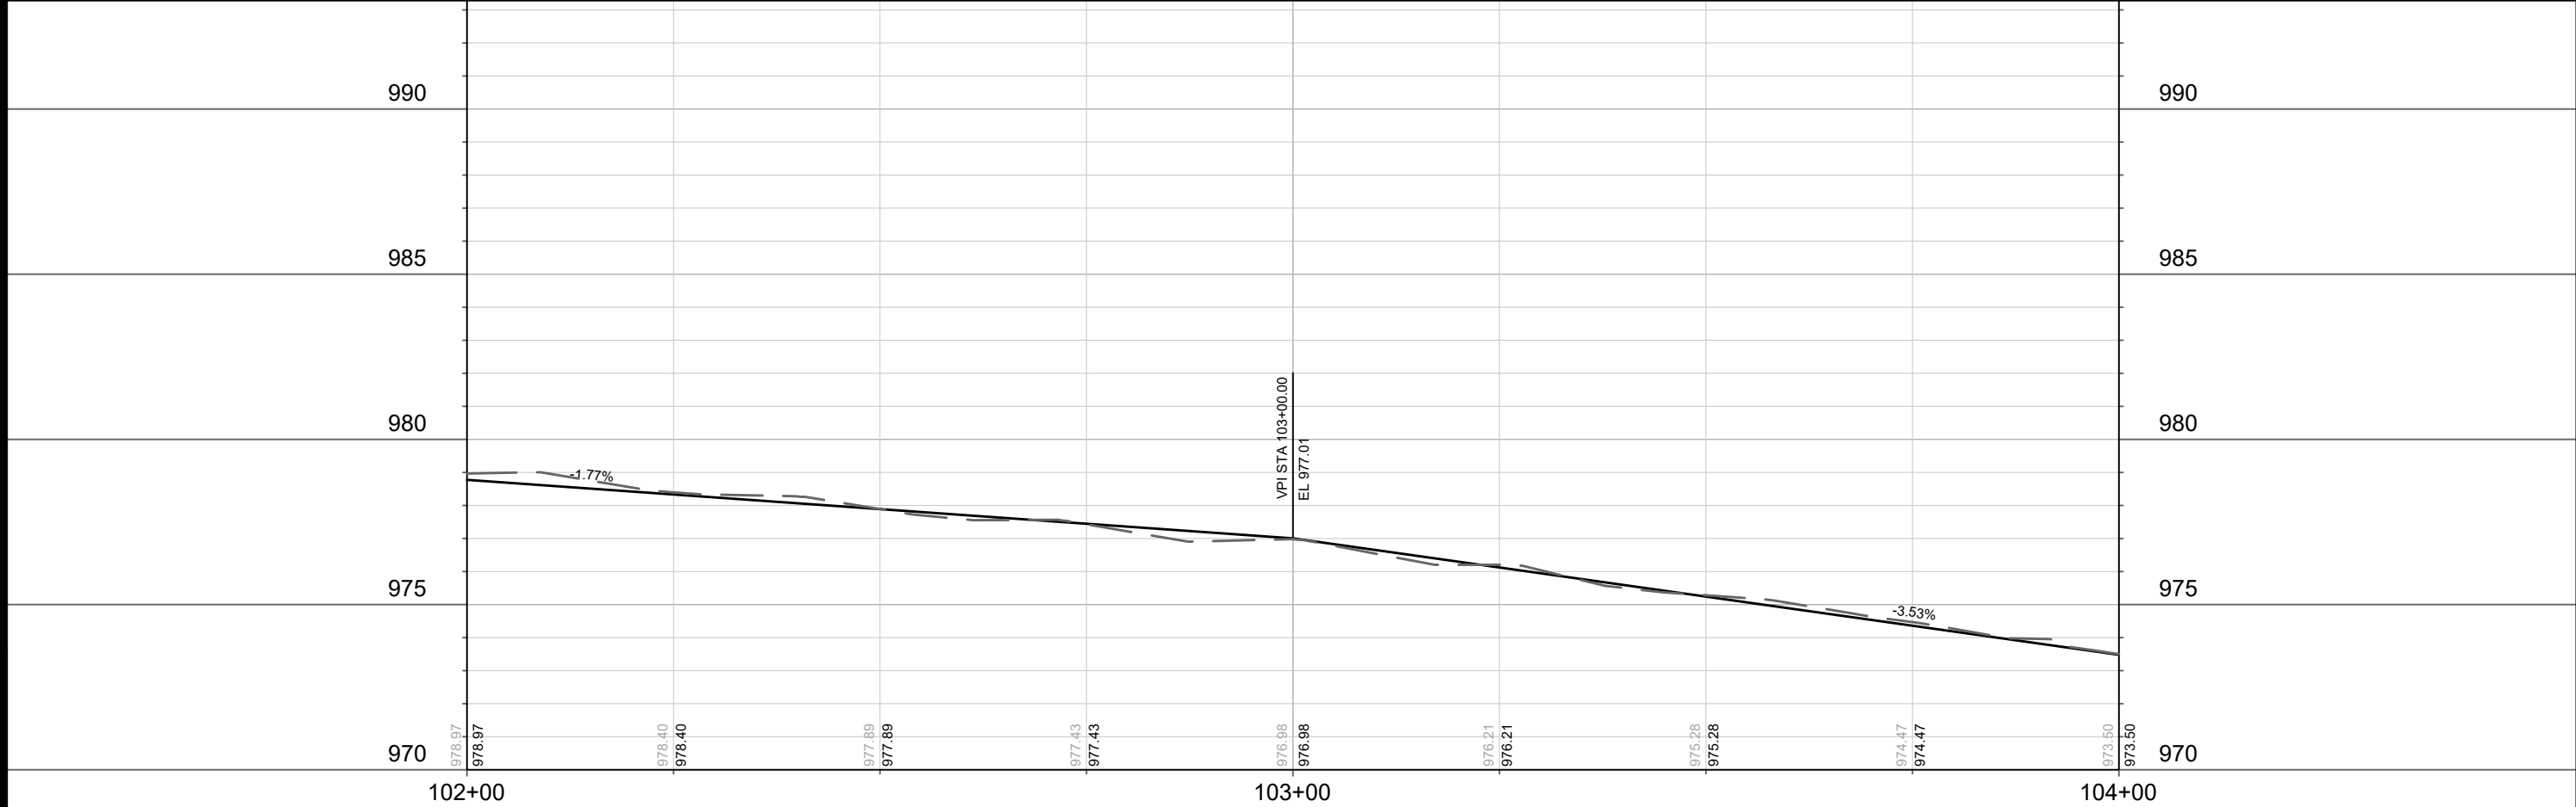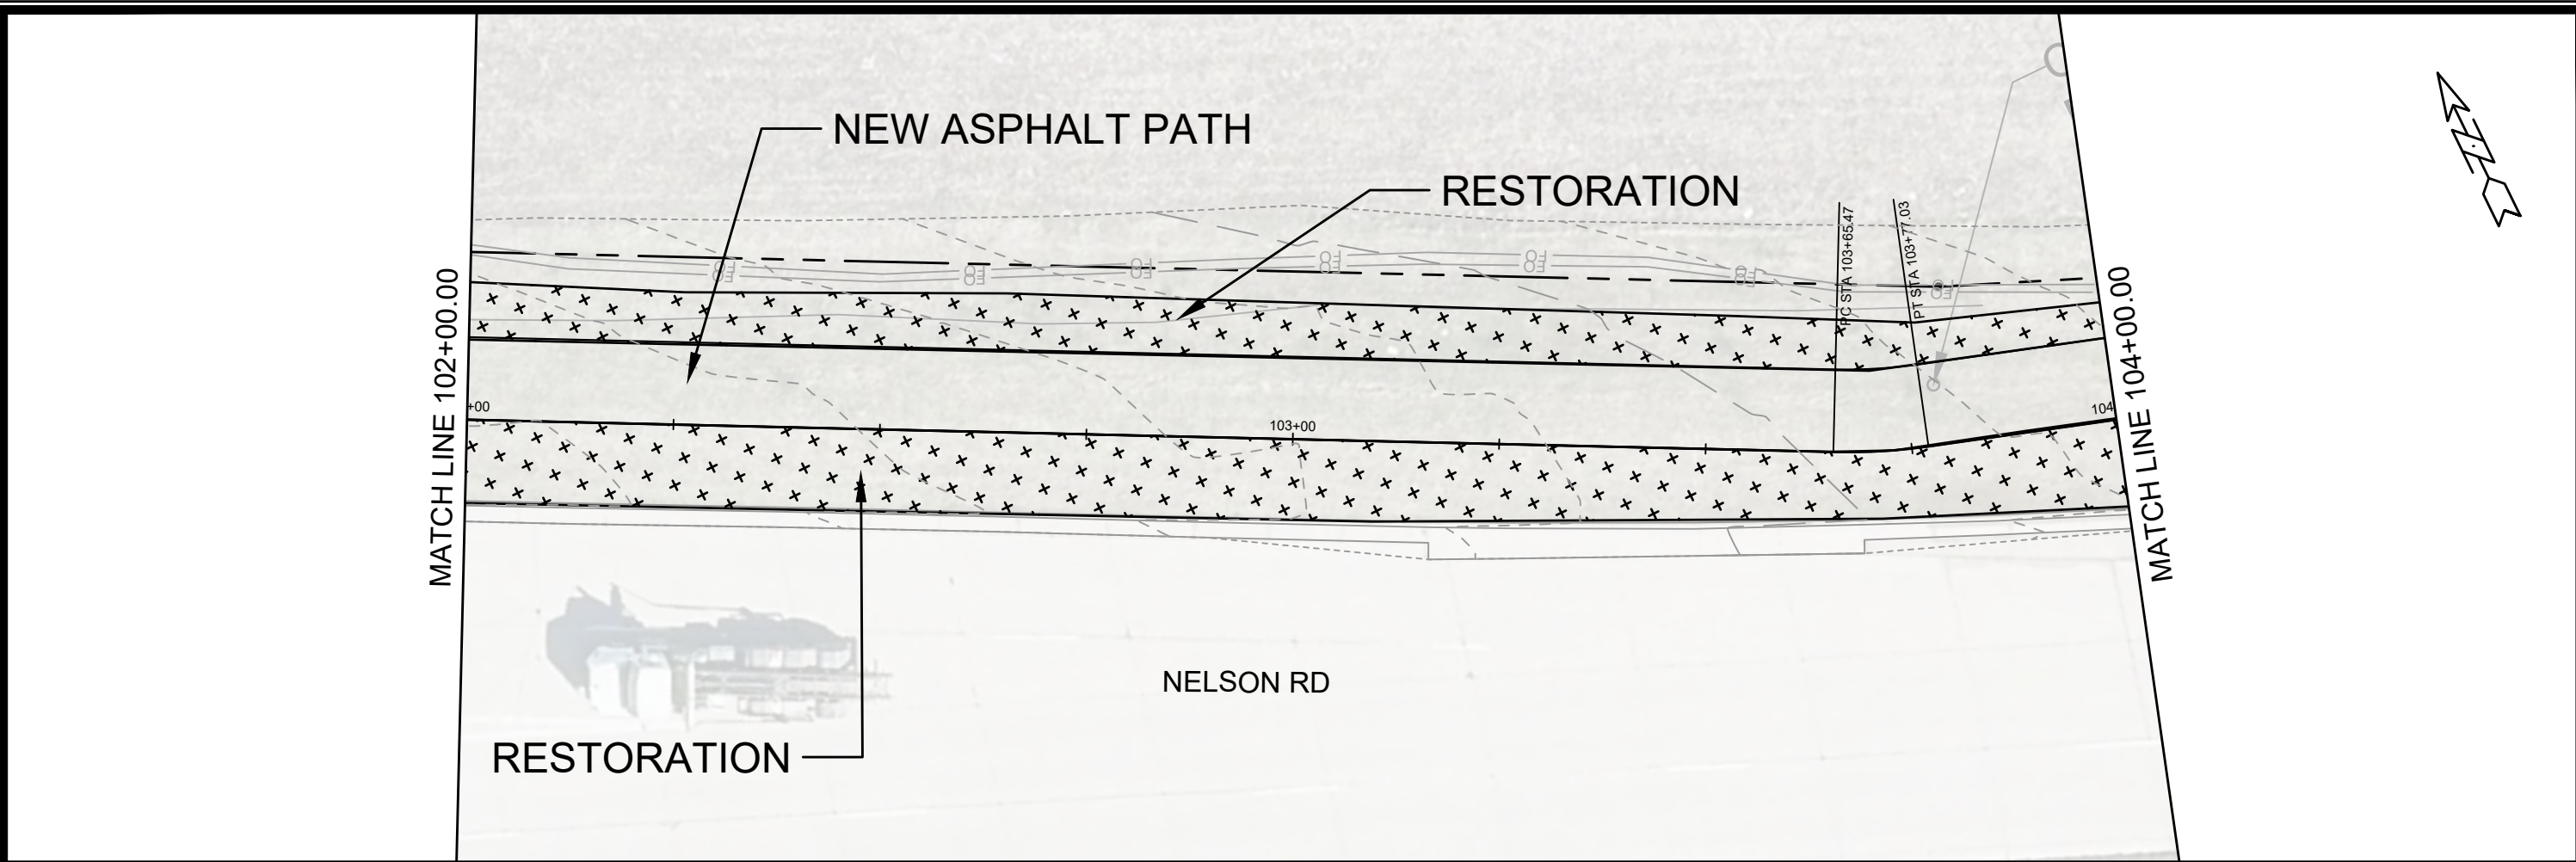

		NELSON RD PATH		15200	
		SAFE STREETS 2026		MADISON, WI	
		M:\DESIGN\Projects\15200\CAD\Streets\Nelson Rd\15200EN-Nelson Rd-PnP.dwg		CONTRACT NO: #####	
15200		SSM4		SSM4	
				</	

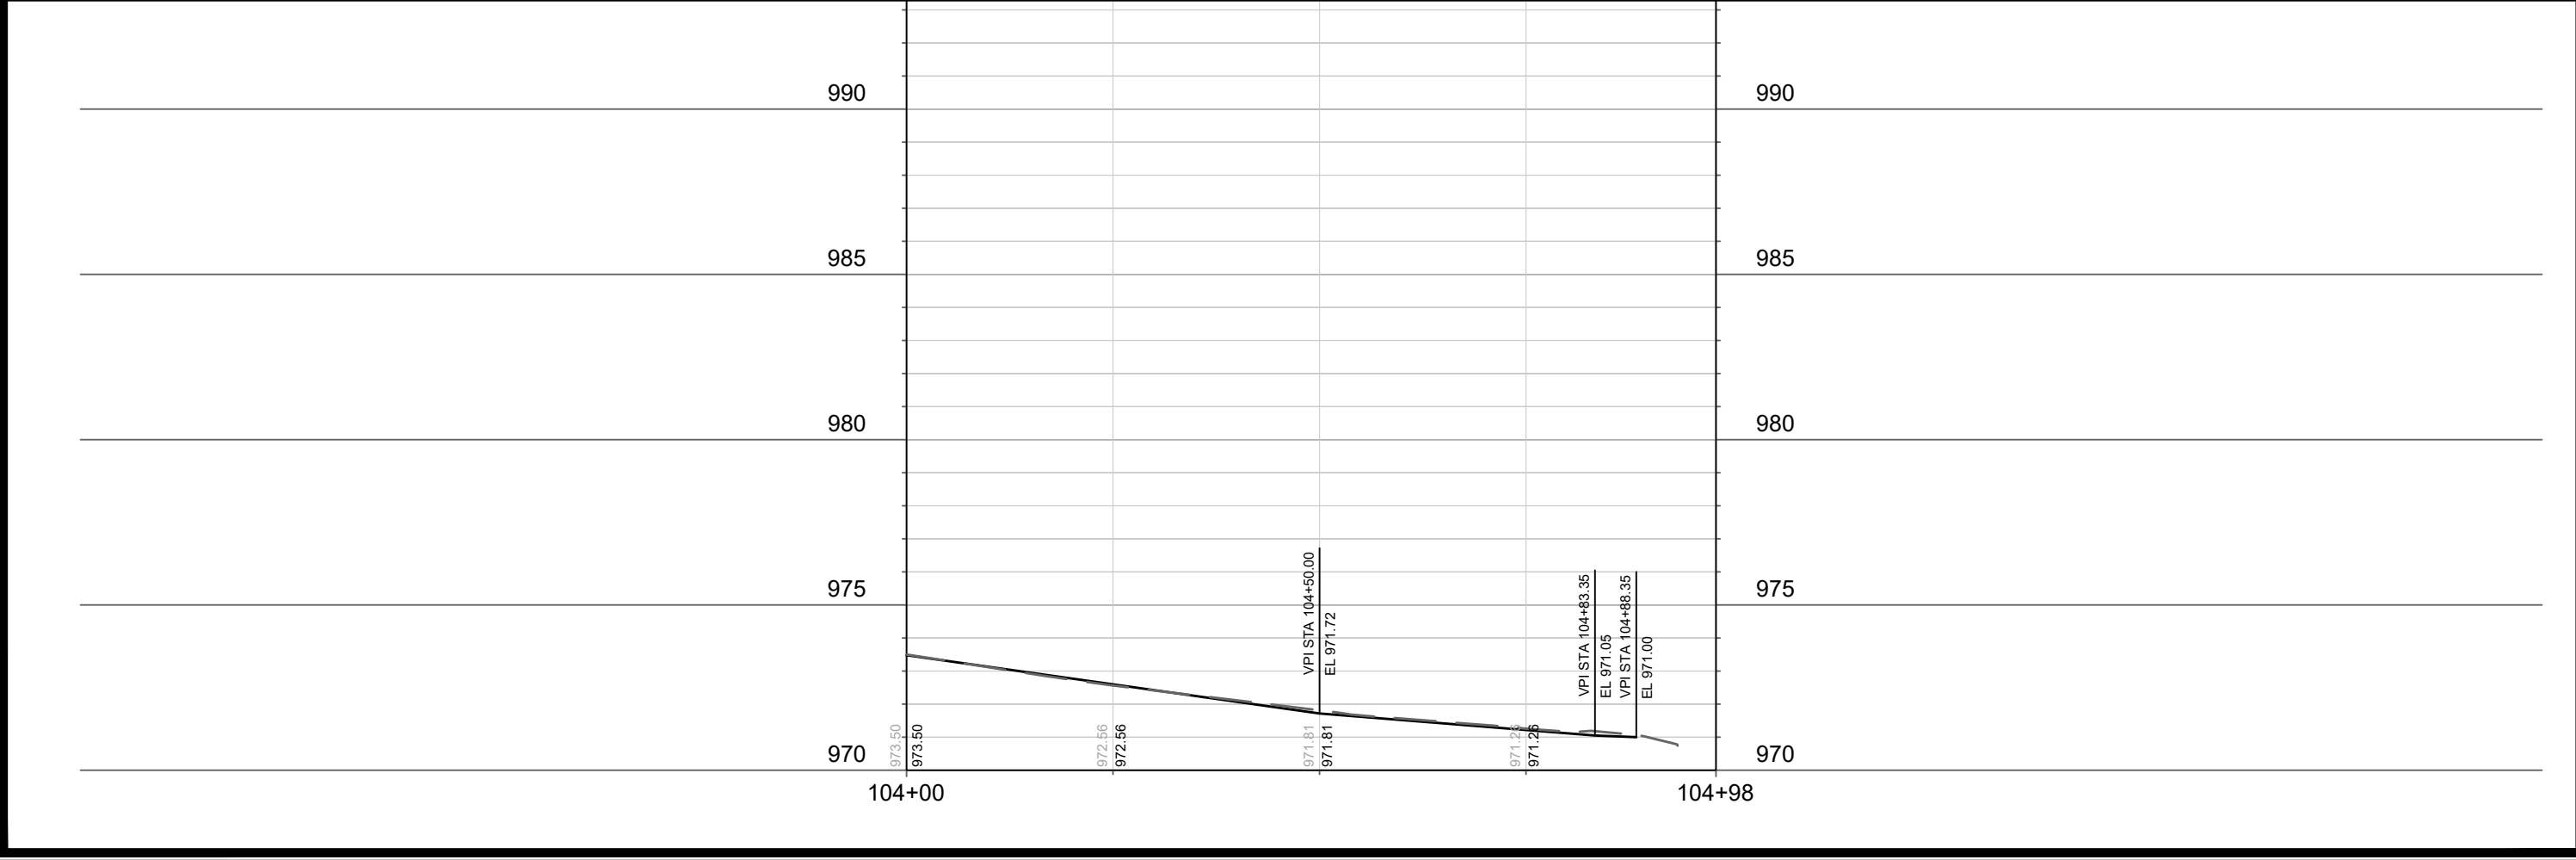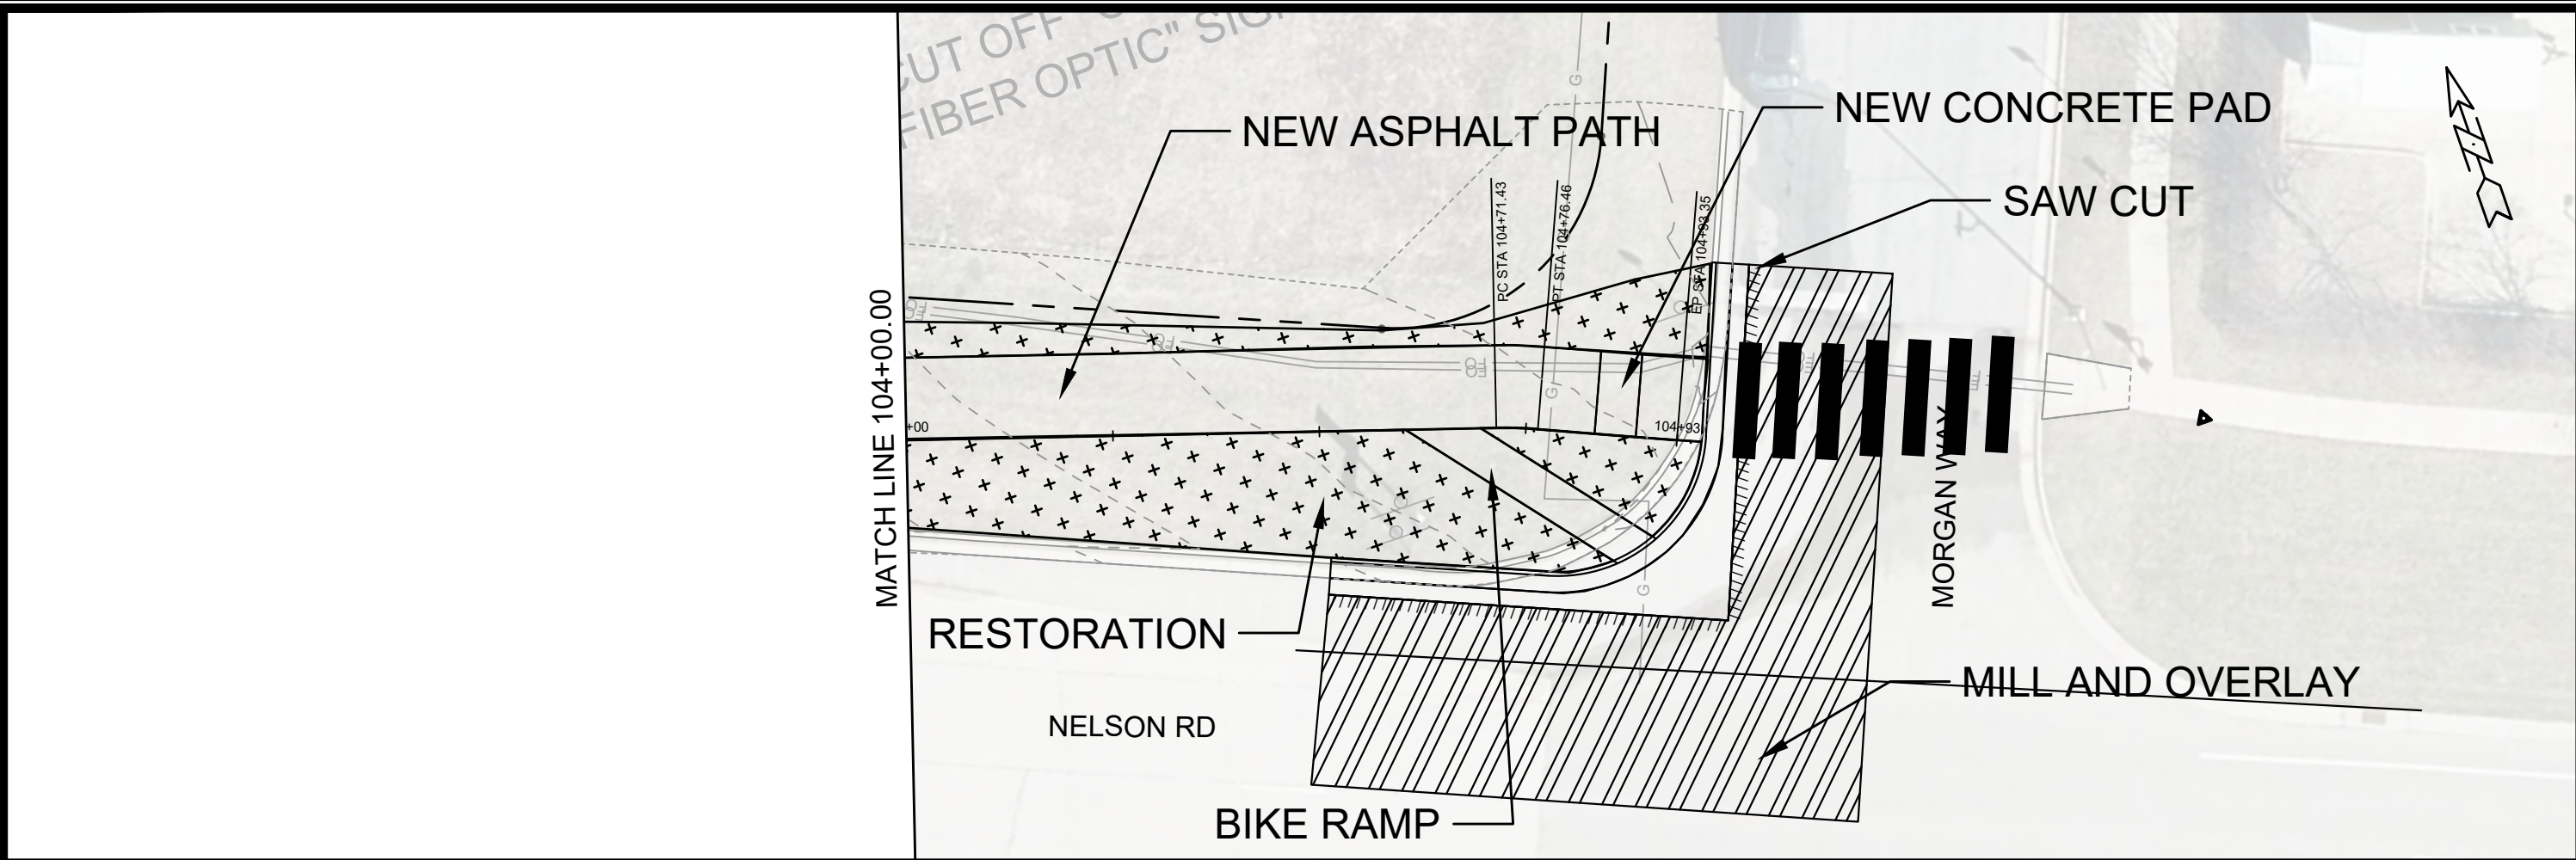

	15200		SSM5	
	NELSON RD PATH		15200	
	SAFE STREETS 2026		MADISON, WI	
	M:\DESIGN\Projects\15200\CAD\Streets\Nelson Rd\15200EN-Nelson Rd-PnP.dwg		CONTRACT NO: #####	
MARK		REVISION	DATE	BY
Designed By: JN		Date: 2/4/2026 1:57 AM	Scale: 1" = 20'	SSM5


5200
SSM9

MONTEREY ADDITIONAL RAMP
SAFE STREETS 2026
M:\DESIGN\Projects\15200\CAD Streets\EXTRA PROJECTS

15200
MADISON, WI

vg

[illegible]

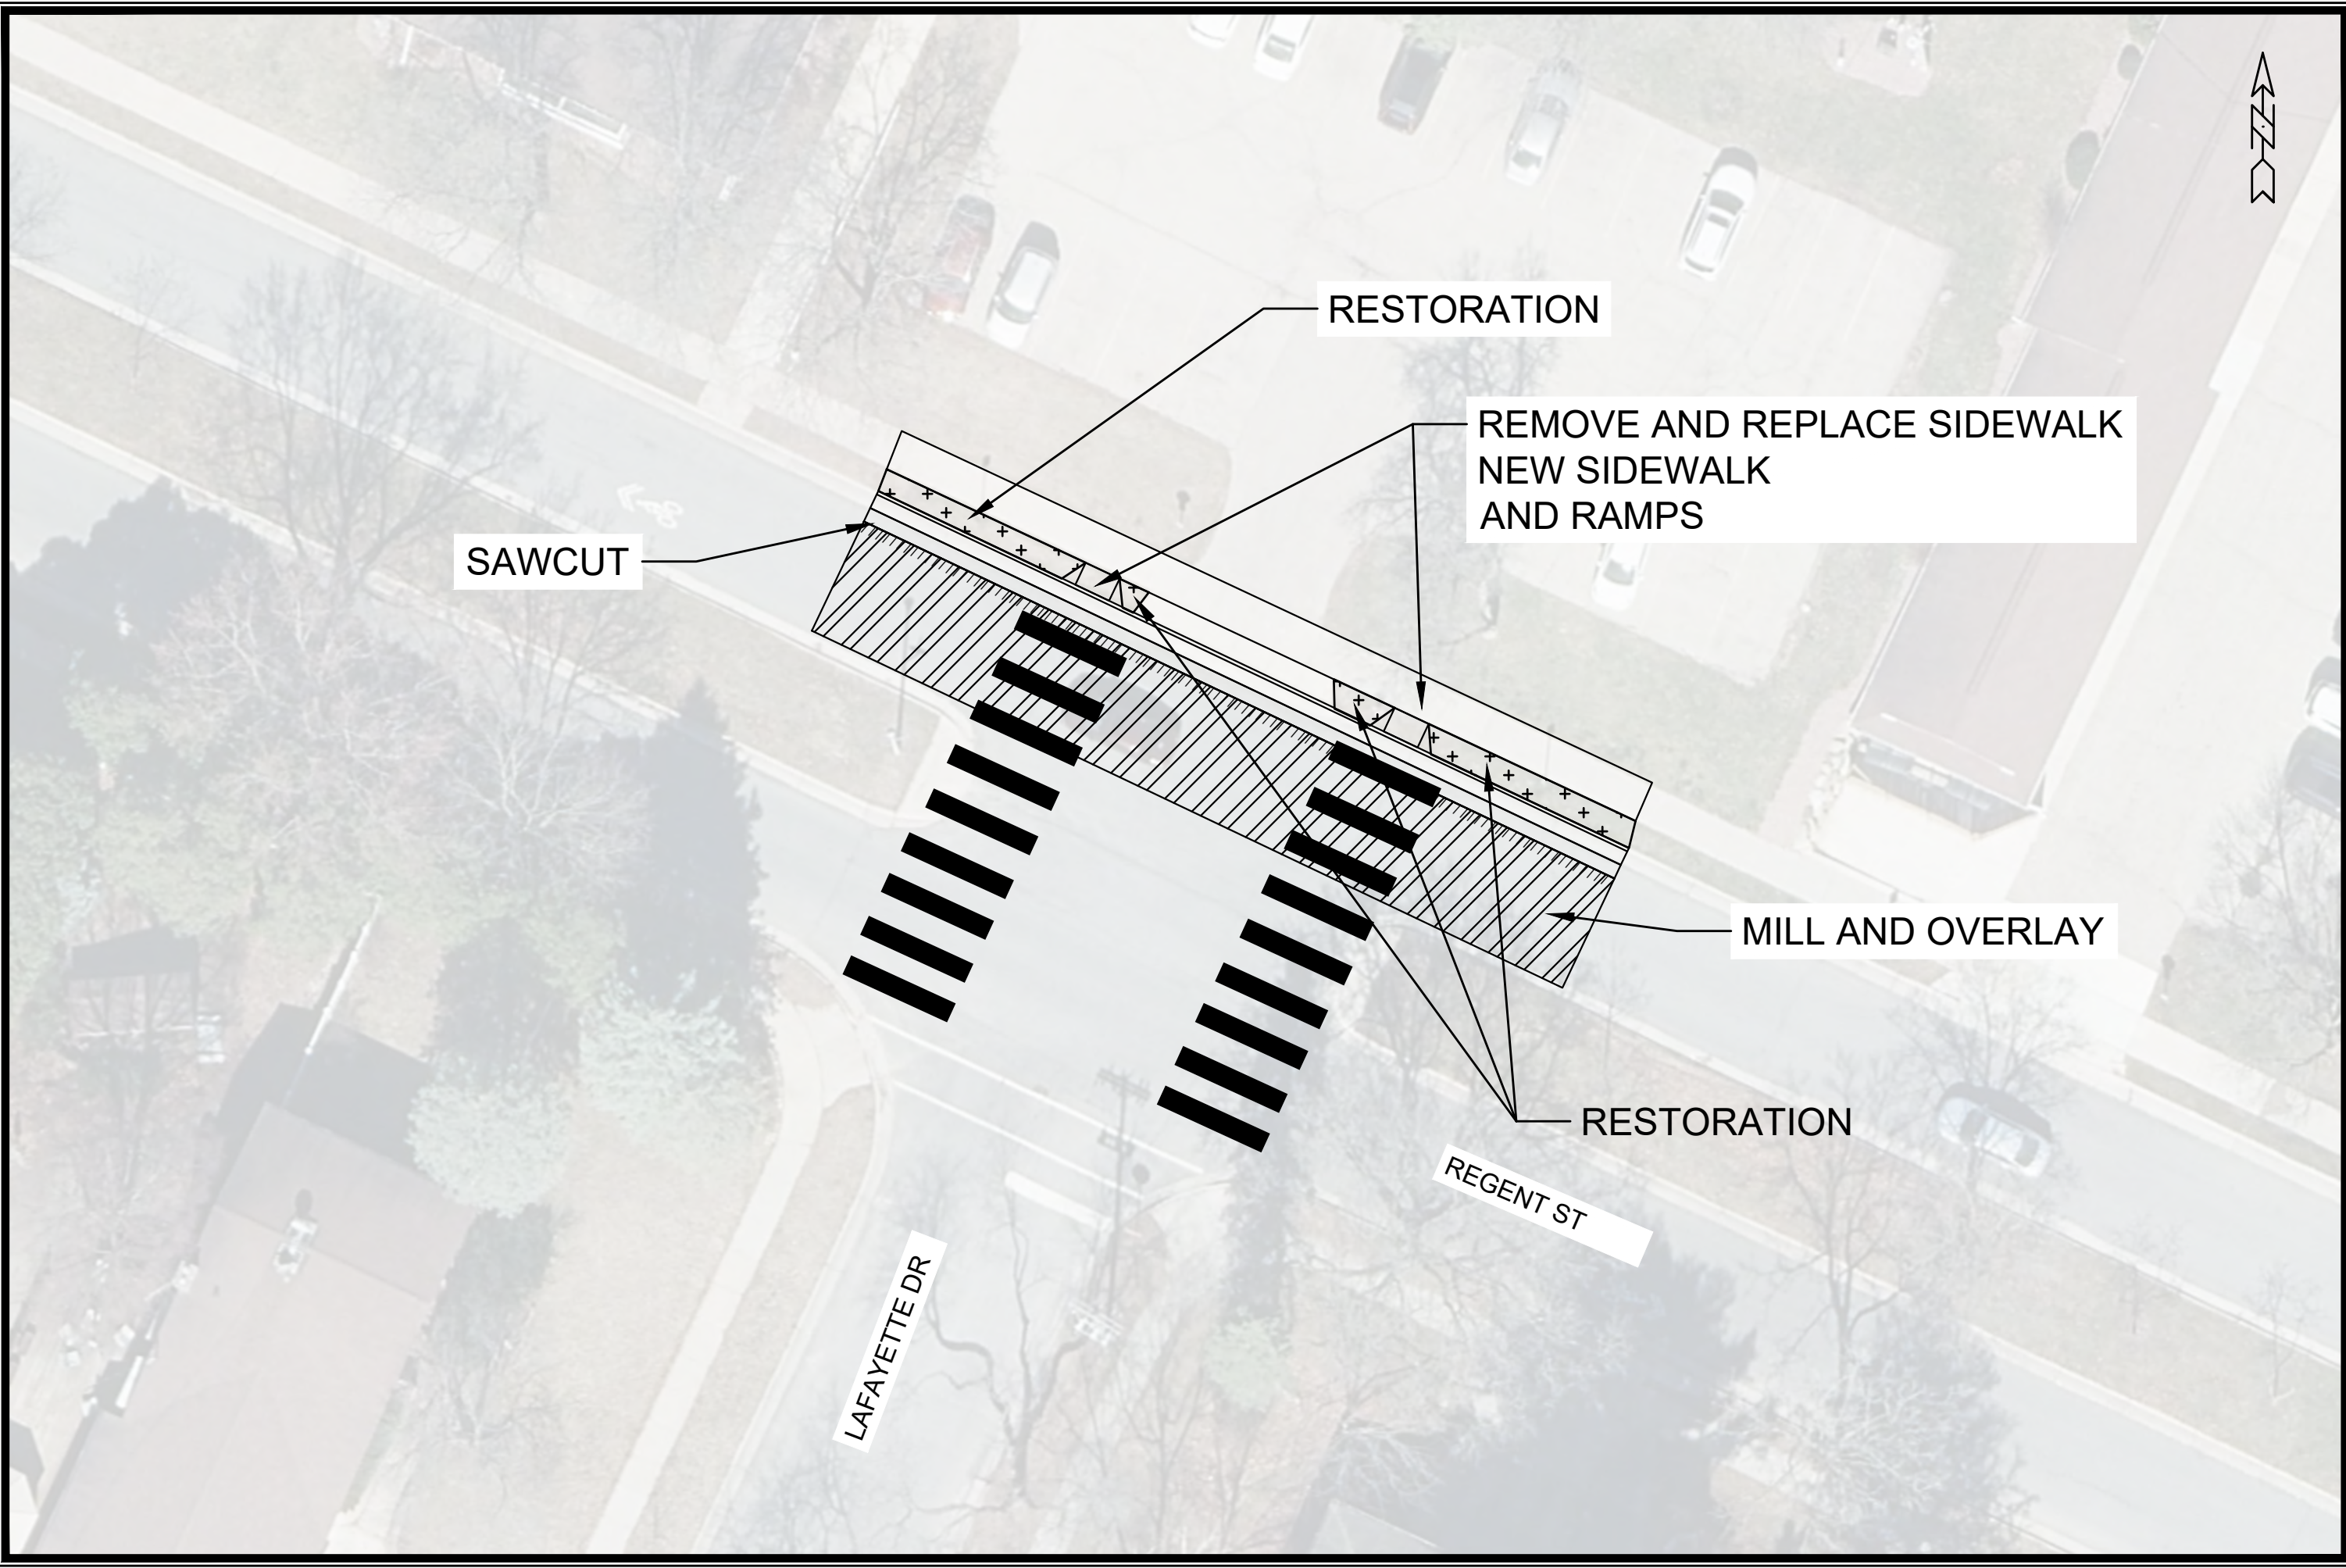

15200

REGENT AND LAFAYETTE ADDITIONAL RAMPS

SAFE STREETS 2026



15200

SSM10

15200

MADISON, WI

CONTRACT NO: #####

MARK

REVISION

DATE

BY

Designed By: JN

Date: 2/4/2026 1:57 AM

Scale: 1" = 20'

SSM10



EXISTING ALL-WAY STOP INTERSECTION.


INSTALL ADDITIONAL STOP
SIGNS ON ISLAND.

TYPE 'E' CURB & GUTTER:
SAWCUT EX. PAVEMENT
AT PROPOSED CURB
FLANGE. USE ASPHALT
FOR CURB FRONT FILL

S BALDWIN ST

	SAWCUT ASPHALT PAVEMENT
	STAMPED & COLORED CONCRETE, 7 INCH - 'NATURAL BARK' COLOR. PROVIDE SAMPLE TO CONSTRUCTION ENGINEER FOR REVIEW PRIOR TO INSTALLATION, SEE SPECS

- ISLAND LIMITS TO BE MARKED IN FIELD BY TRAFFIC ENGINEERING. CONTACT LUKAS COLLINS AT LCOLLINS@CITYOFMADISON.COM OR (608) 261-9625
- FINAL ASPHALT PATCHING LIMITS TO BE DETERMINED IN FIELD BY CONSTRUCTION ENGINEER
- RADII DIMENSIONED TO EDGE OF PAVEMENT

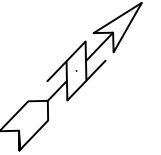[illegible]

S BALDWIN ST AT E WILSON ST PLAN

SAFE STREETS MADISON 2026

M:\Ted\BDMaps\Safe Streets Madison\2026 Safe Streets Projects\Baldwin-Dickinson-Wilson-Islands.dwg

MADISON, WI

CONTRACT NO: #####



■■■■■

P-1



REMOVE AND REPLACE
PLANTER AREA WITH
STAMPED COLORED CONCRETE



15200

SSM12

SIXTH ST AND EAST WASHINGTON AVE ADDITIONAL
SAFE STREETS 2026


15200

MADISON, WI

MARK	REVISION	DATE	BY

DESIGNED BY: JN
DATE: 2/4/2026 1:58 AM
Scale: 1" = 20'

PROJECT NO: 15200
CONTRACT NO: 15200

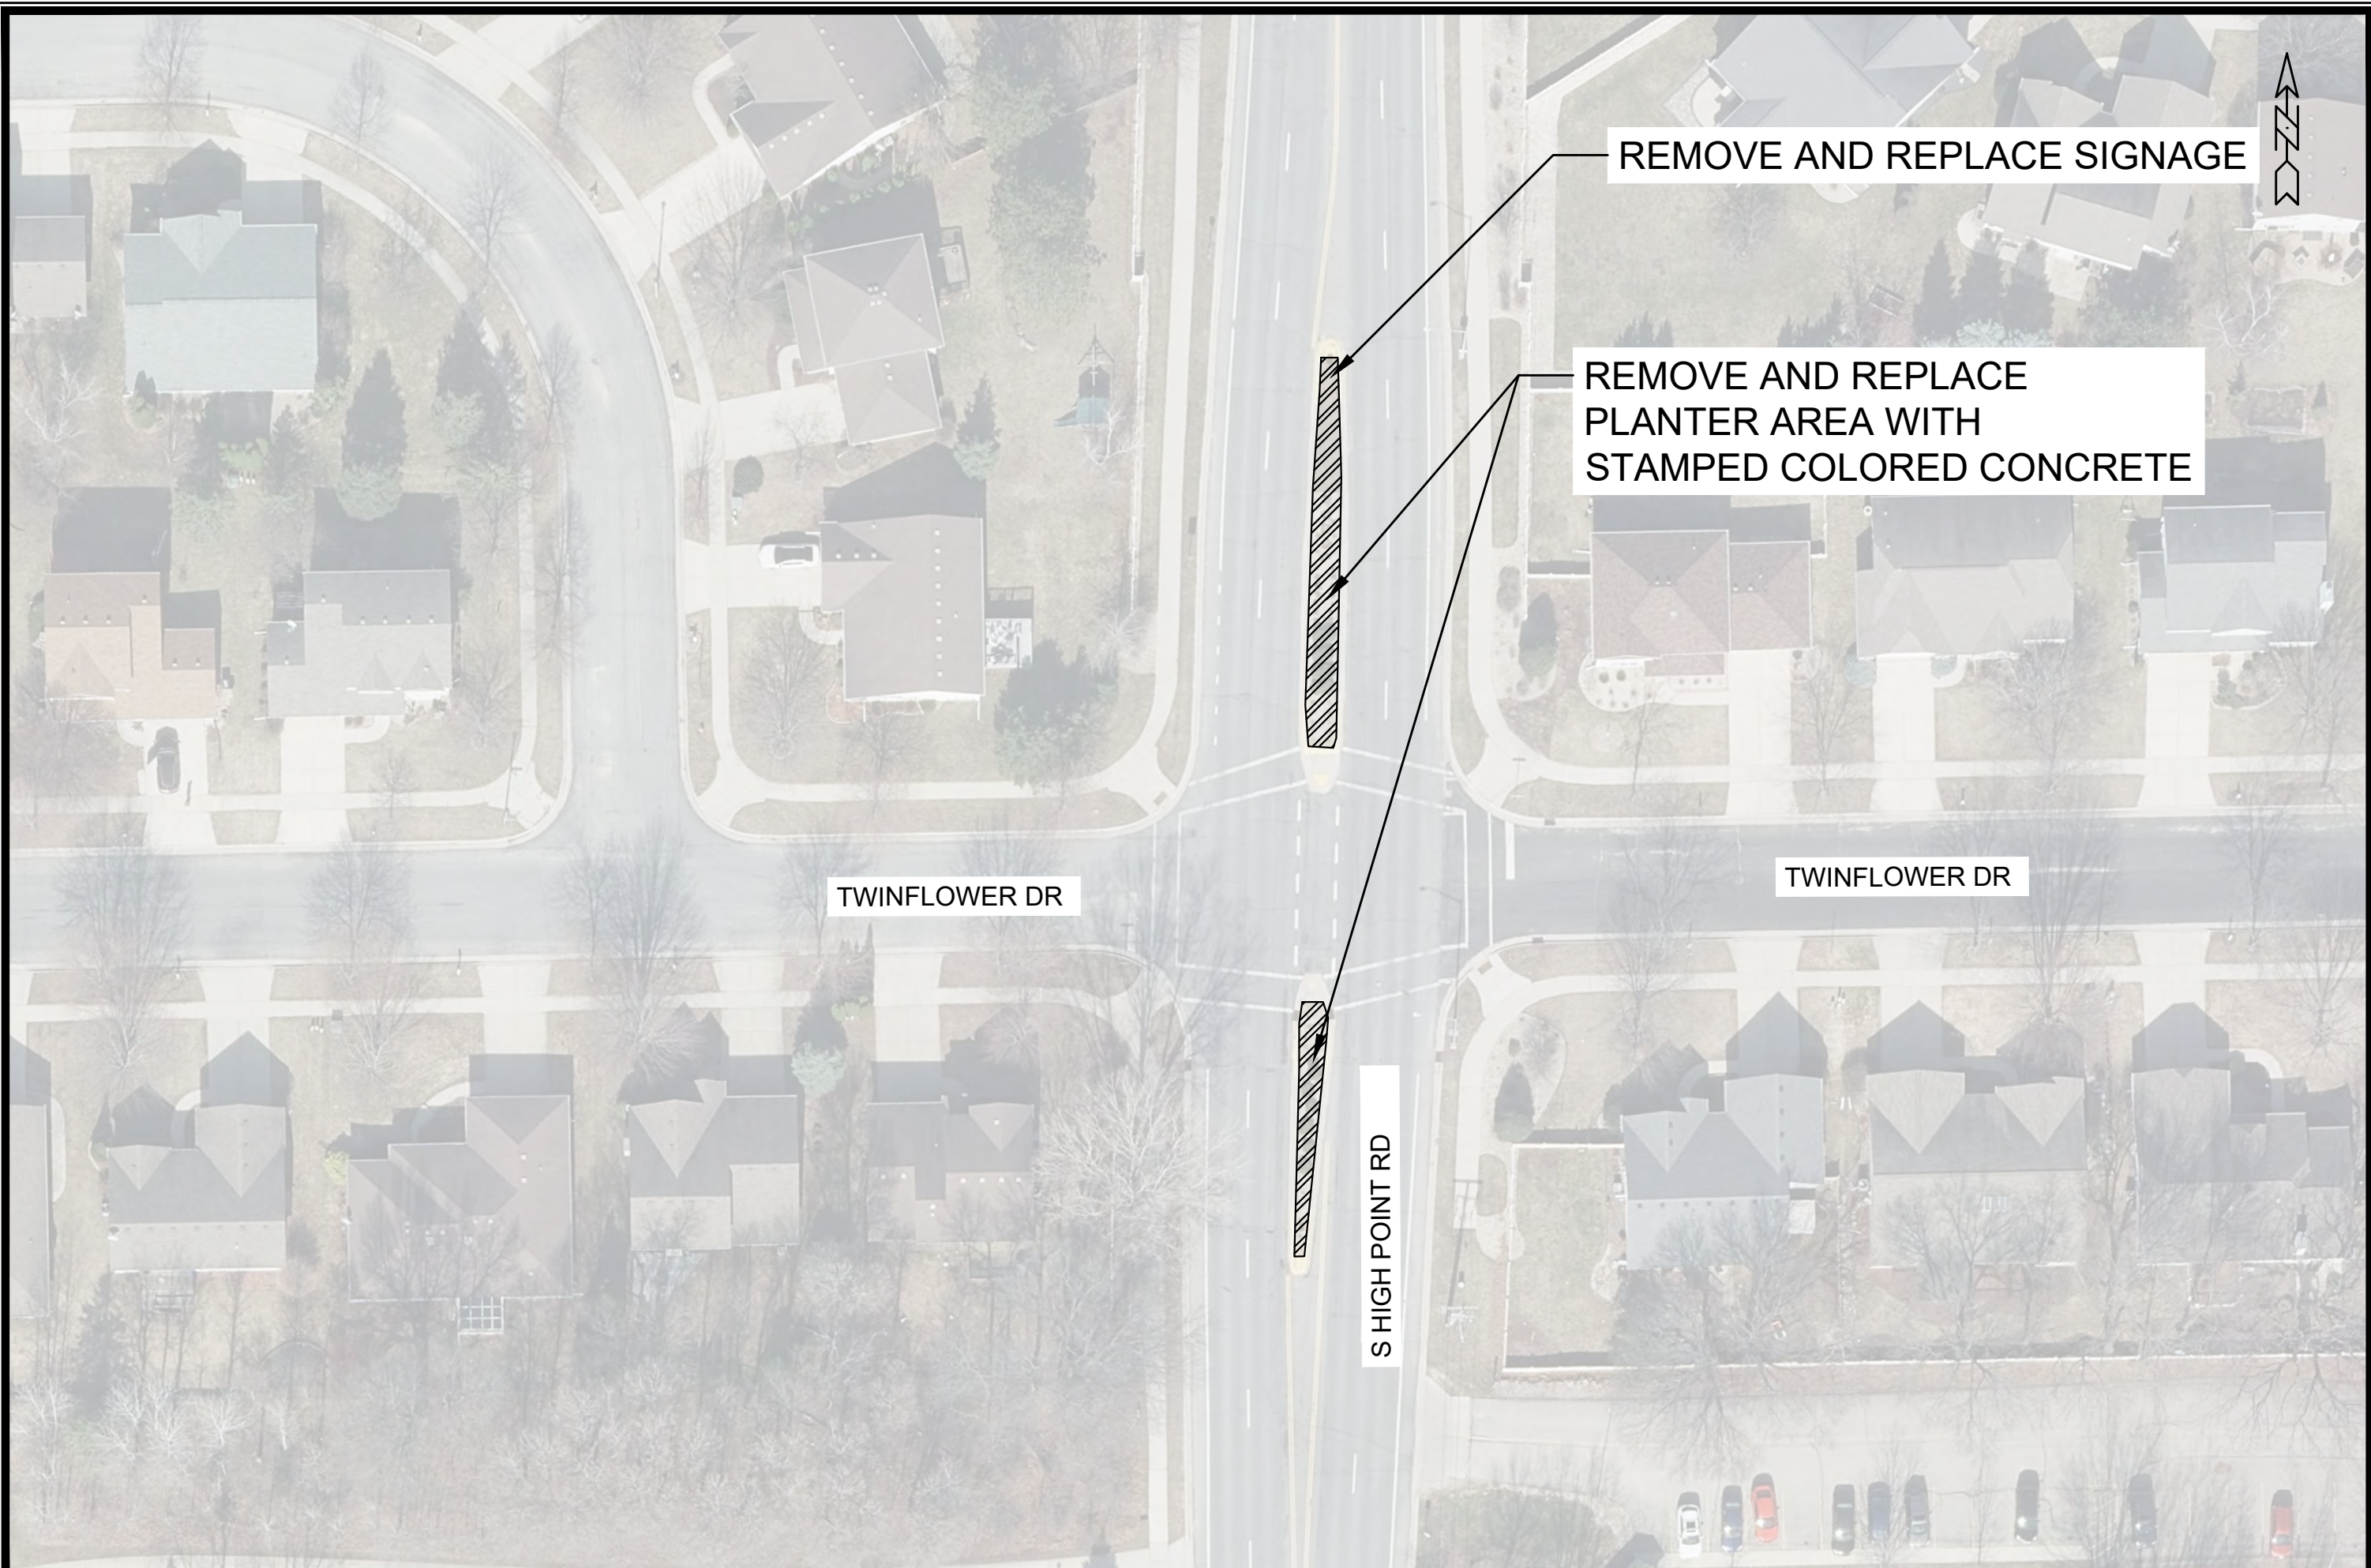

S HIGH POINT RD PLANTER REPLACEMENT		15200		MADISON, WI		15200		SSM13	
SAFE STREETS 2026		CONTRACT NO. 15200		PROJECT: S HIGH POINT RD AND TWINFLOWER PLANTER REPLACEMENT		DATE: 2/24/2026 1:58 AM		BY: SSM13	
M:\DESIGN\Projects\15200\CAD\Streets\EXTRA PROJECTS\S HIGH POINT RD AND TWINFLOWER PLANTER REPLACEMENT		MADISON, WI		CONTRACT NO. 15200		DATE: 2/24/2026 1:58 AM		BY: SSM13	
CITY OF MADISON WISCONSIN		15200		SSM13					



PACKERS AVE

ABERG AVE

ABERG AVE



15200
SSM14

ABERG BRIDGE PLANTER REPLACEMENT

SAFE STREETS 2026

15200

MADISON, WI

CONTRACT REPLACEMENT.dwg

CONTRACT AGREEMENT

MARK	REVISION		DATE	BY
Designed By: JN	Date: 2/4/2026	1:58 AM		
15200				SSM14

INSTALL BUMP-OUTS ON SOUTH-SIDE OF
INTERSECTION AT PEDESTRIAN RAMPS
(POTENTIAL FOR BUMP-OUTS ON
NORTH-SIDE TO BE EVALUATED)



LAPHAM ELEMENTARY SCHOOL

MADISON YOUTH ARTS

INSTALL MID-BLOCK CROSSING WITH BUMP-OUTS
(POTENTIAL FOR RAISED CROSSING, TO BE
EVALUATED FOR DRAINAGE)

[illegible]

